


Elevation (ft)	Height (ft)	Area (ft²)	Volume			
			Incremental (ft ³)	Cumulative (ft ³)	Incremental (ac-ft)	Cumulative (ac-ft)
0.25		517	517	0.01	0.01	
547.00		2117				
	1.00		2448	2965	0.06	0.07
548.00		2795				
	1.00		3160	6125	0.07	0.14
549.00		3540				
	1.00		4202	10327	0.10	0.24
550.00		4900				

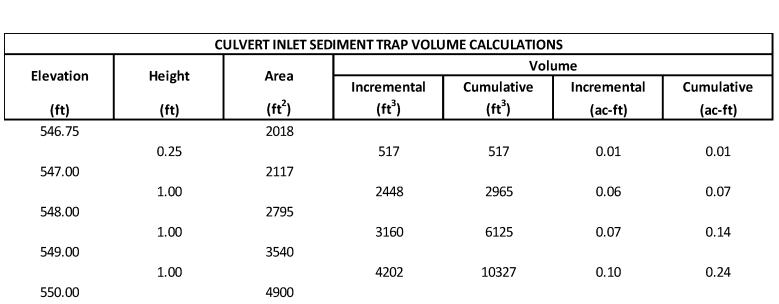

BSJ DRAWN BY BSJ CHECKED BY RAWING SCALE AS SHOWN 4/28/17 16-0042-A

MISSOURI RI SOCCER COM

Sheet Number