



ROUND PIPE				HORIZONTAL ELLIPTICAL PIPE			
Inside Diameter of Pipe (Inches)	"w" Payline Width of Trench (Inches)	"w" Payline Width of Trench (Feet)	Pay-volumes (cu ft per ft)	Inside Dimensions of Pipe (Inches)	"w" Payline Width of Trench (Inches)	"w" Payline Width of Trench (Feet)	Pay-volumes (cu ft per ft)
4	26	2.33	3.20				
6	28	2.33	3.46				
8	28	2.33	3.70				
10	28	2.33	3.96				
12	28	2.33	3.98				
16	32	2.67	4.89				
18	35	2.92	5.63	14 x 23	41	3.42	5.94
21	39	3.25	6.61				
24	42	3.50	7.39	19 x 30	49	4.08	7.68
27	45	3.75	8.18	22 x 34	53	4.42	8.81
30	49	4.08	9.30	24 x 38	58	4.83	9.70
33	53	4.42	10.53	27 x 42	62	5.17	10.71
36	56	4.67	11.43	29 x 45	66	5.50	11.72
42	63	5.25	13.38	34 x 53	75	6.25	14.05
48	70	5.83	15.67	38 x 60	83	6.82	16.18
54	77	6.42	18.15	43 x 68	92	7.67	18.81
60	84	7.00	20.73	48 x 76	101	8.42	21.59
66	91	7.58	23.45	53 x 83	109	9.08	24.38
72	98	8.17	26.37	58 x 91	118	9.83	27.45
78	105	8.75	29.39	63 x 98	126	10.50	30.50
84	112	9.33	32.57	68 x 106	135	11.25	33.91
90	119	9.92	35.90	72 x 113	143	11.92	36.99
96	126	10.50	39.37	77 x 121	152	12.67	40.88
102	133	11.08	42.99	82 x 128	160	13.33	44.48
108	140	11.67	46.75	87 x 136	168	14.00	47.79
114	147	12.25	50.66	92 x 143	176	14.87	51.70
120	154	12.83	54.72	97 x 151	185	15.42	56.01
126	161	13.42	58.92				
132	168	14.00	63.27	106 x 166	202	16.83	64.48
144	182	15.17	72.40	116 x 180	218	18.17	73.58


TABLE NO. 1
PAYLINE WIDTHS OF TRENCH AND QUANTITIES OF CONCRETE

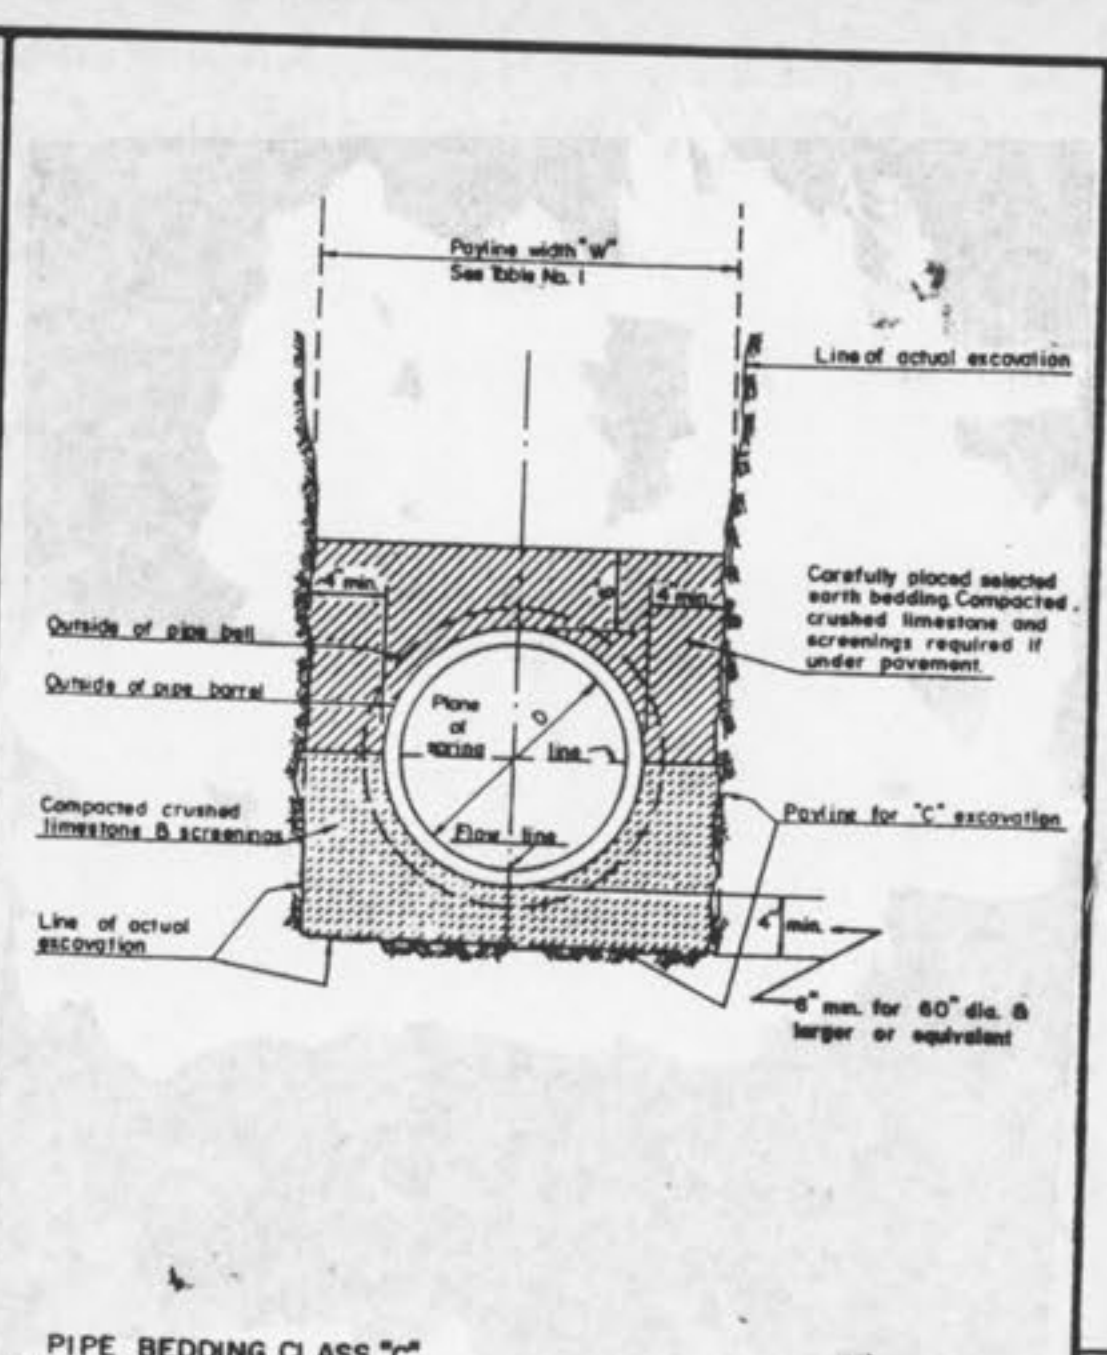


PIPE BEDDING CLASS "C" (MODIFIED FOR REINFORCED CONCRETE PIPE) DETAIL 3

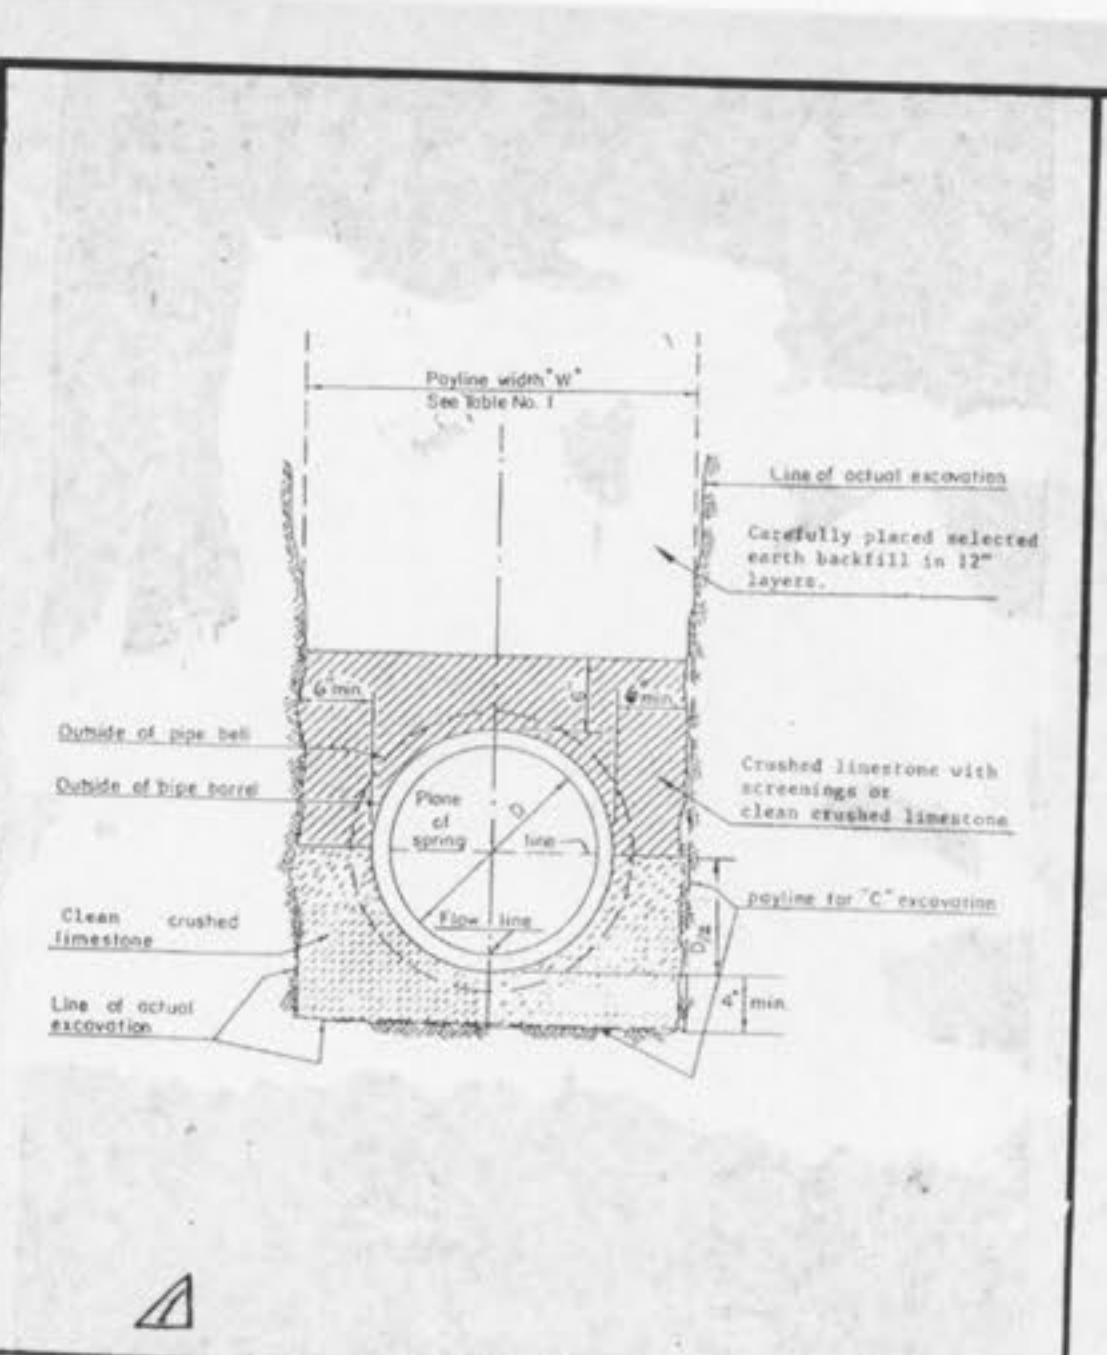

PIPE BEDDING CLASS "C" (FOR ALL PIPE EXCEPT REINFORCED CONCRETE PIPE) DETAIL NO. JAN. 1989

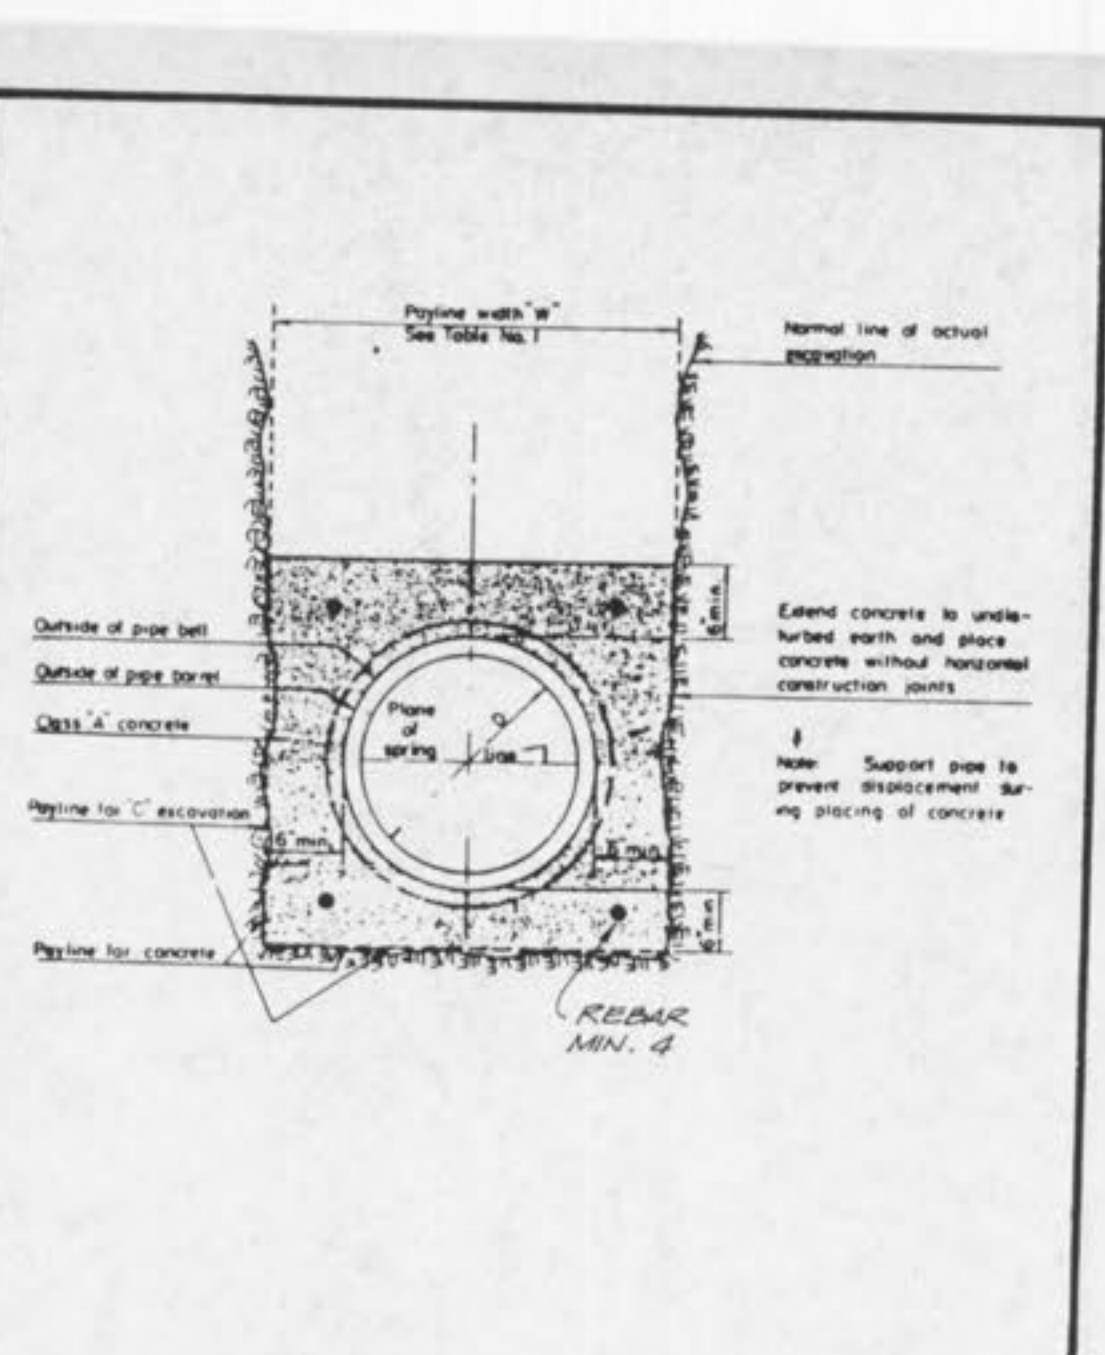

REINFORCED CONCRETE ENCASEMENT DETAIL 4

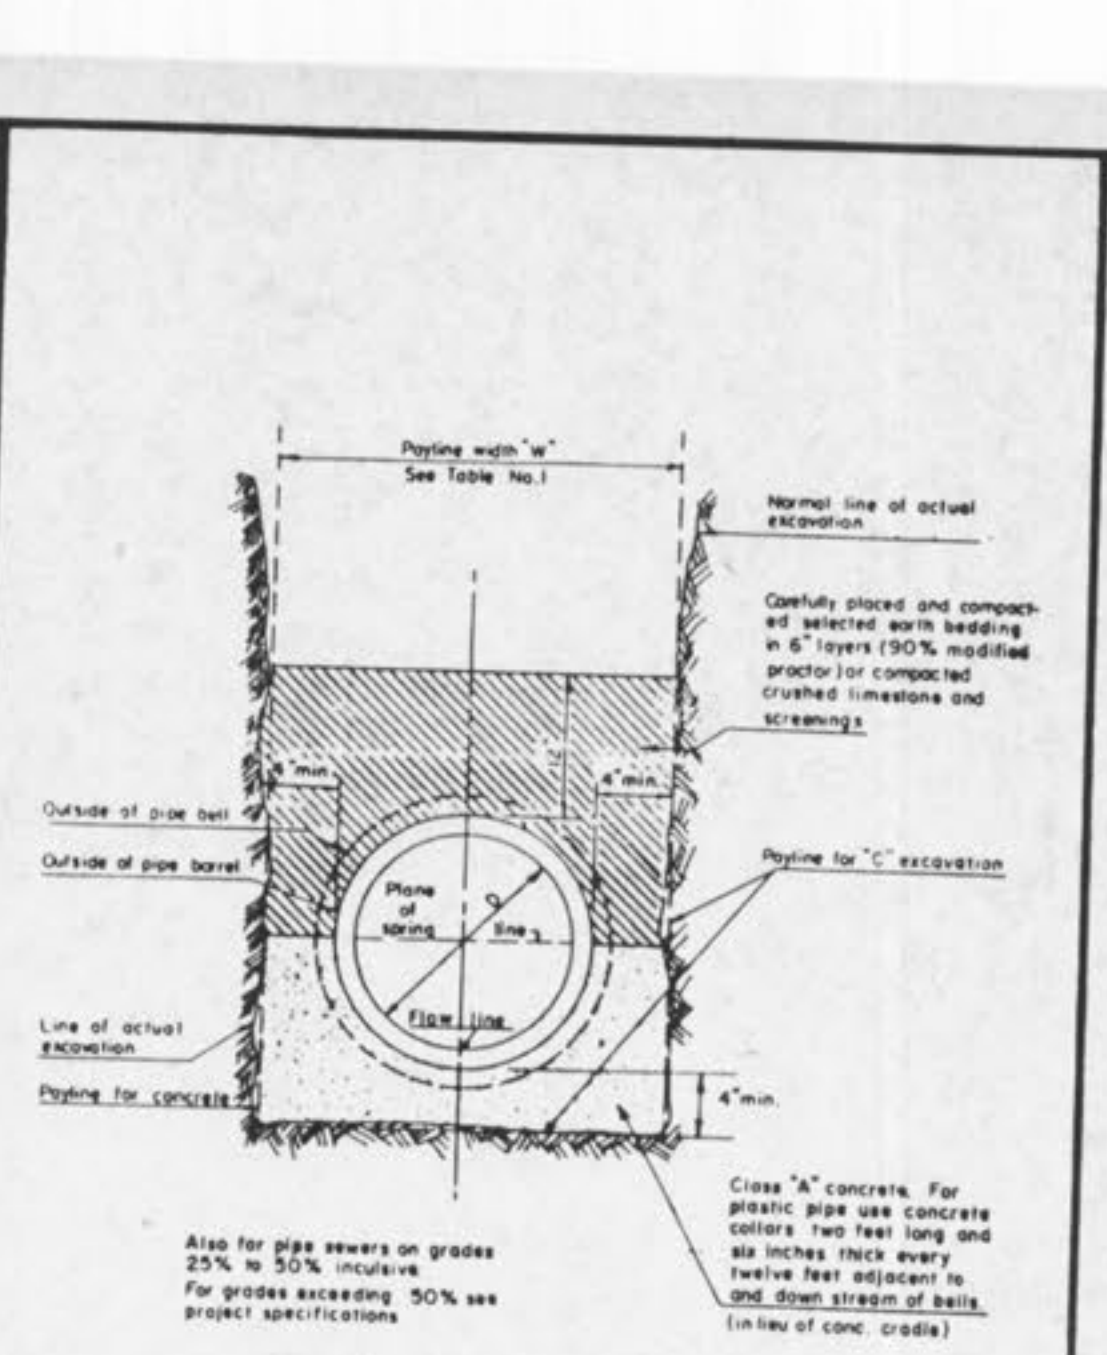


CONCRETE CRADLE (CLASS "A" BEDDING) DETAIL 5


MONTICELLO ESTATES
PHASE T-10
CONSTRUCTION DETAILS
Jan. 1993 91-030

Section of Manhole	Dimension
Top Transition	Upper 2'-2 1/2" Dia. Lower 3'-6" Dia.
Bottom Section	8" thru 24" Dia. Pipe 3'-6" Dia. 27" thru 36" Dia. Pipe 3'-6" Square


TABLE NO. 2
STANDARD MANHOLE DIMENSIONS

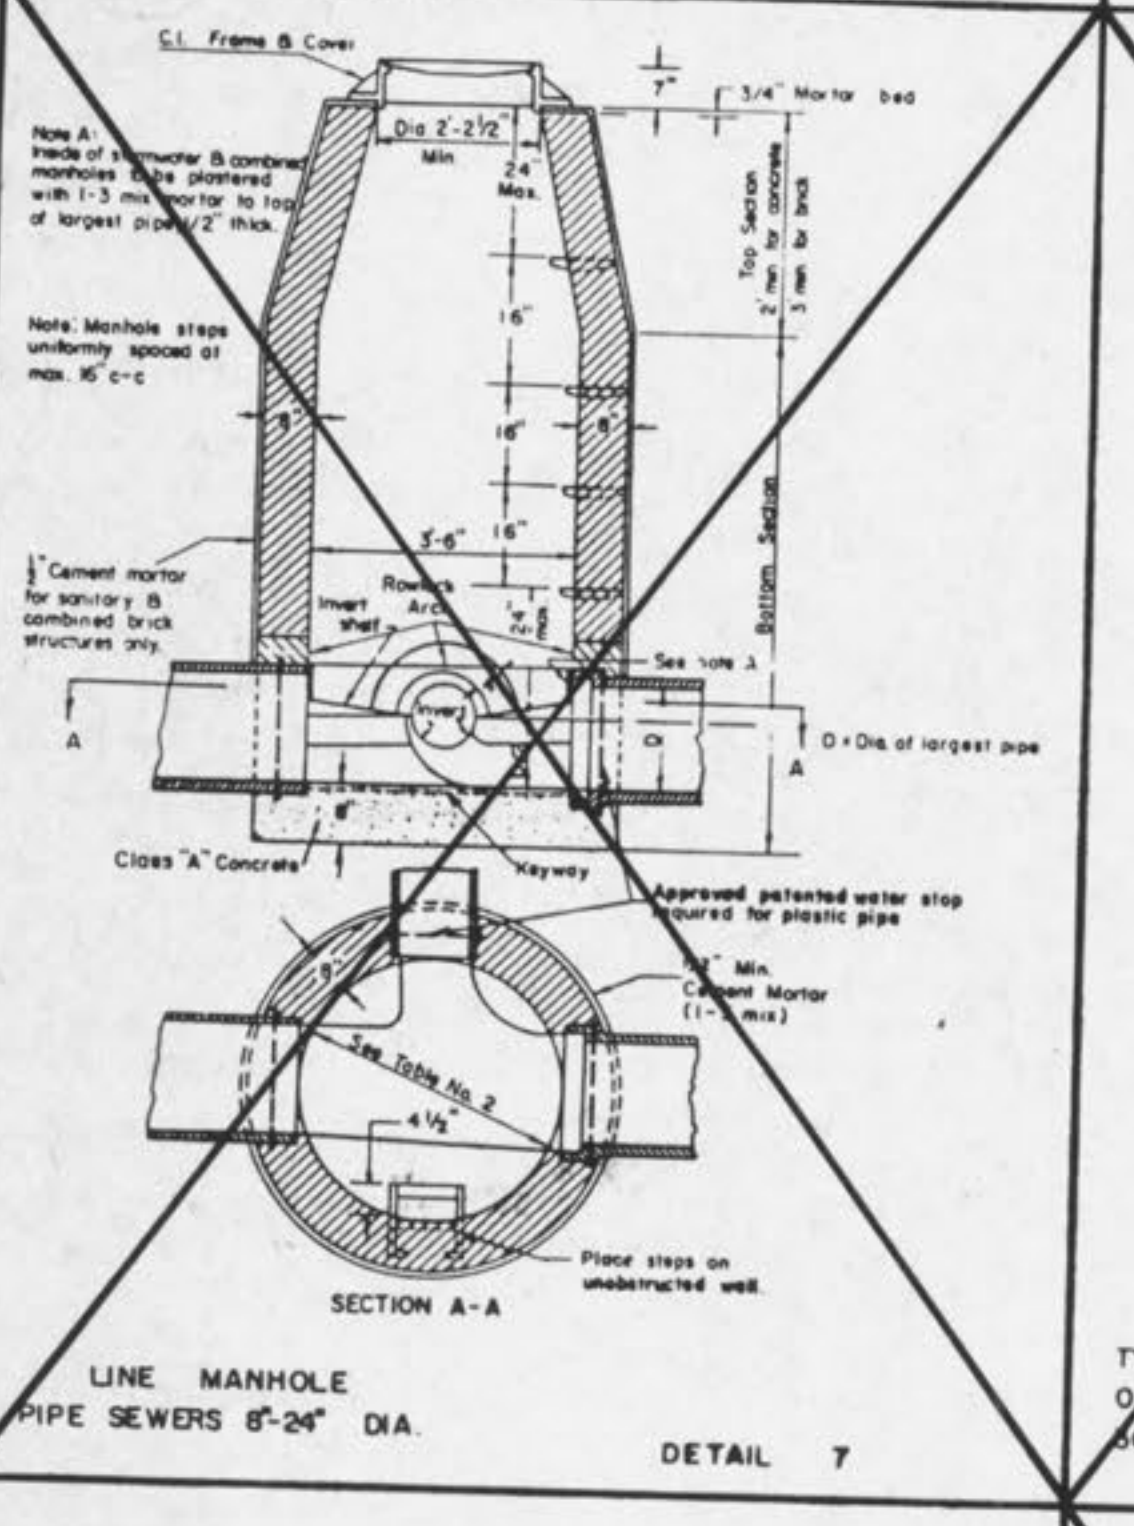


LINE MANHOLE PIPE SEWERS 8" - 24" DIA. DETAIL 7

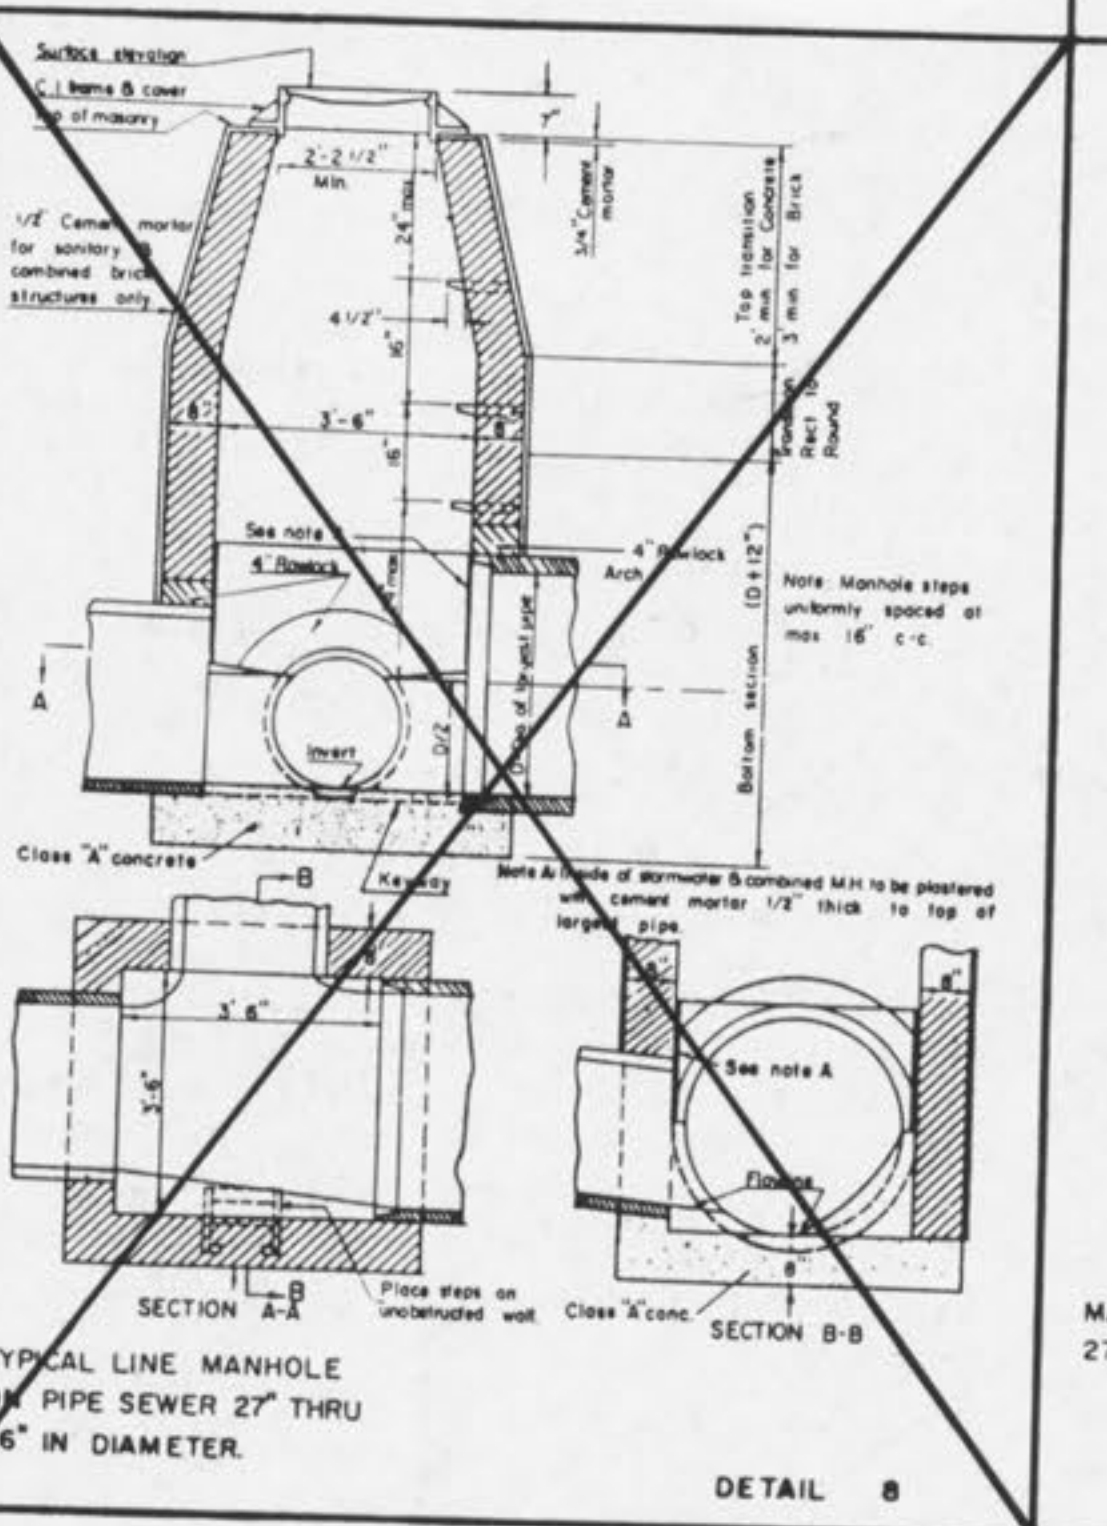


TYPICAL LINE MANHOLE ON PIPE SEWER 27" THRU 36" IN DIAMETER DETAIL 8

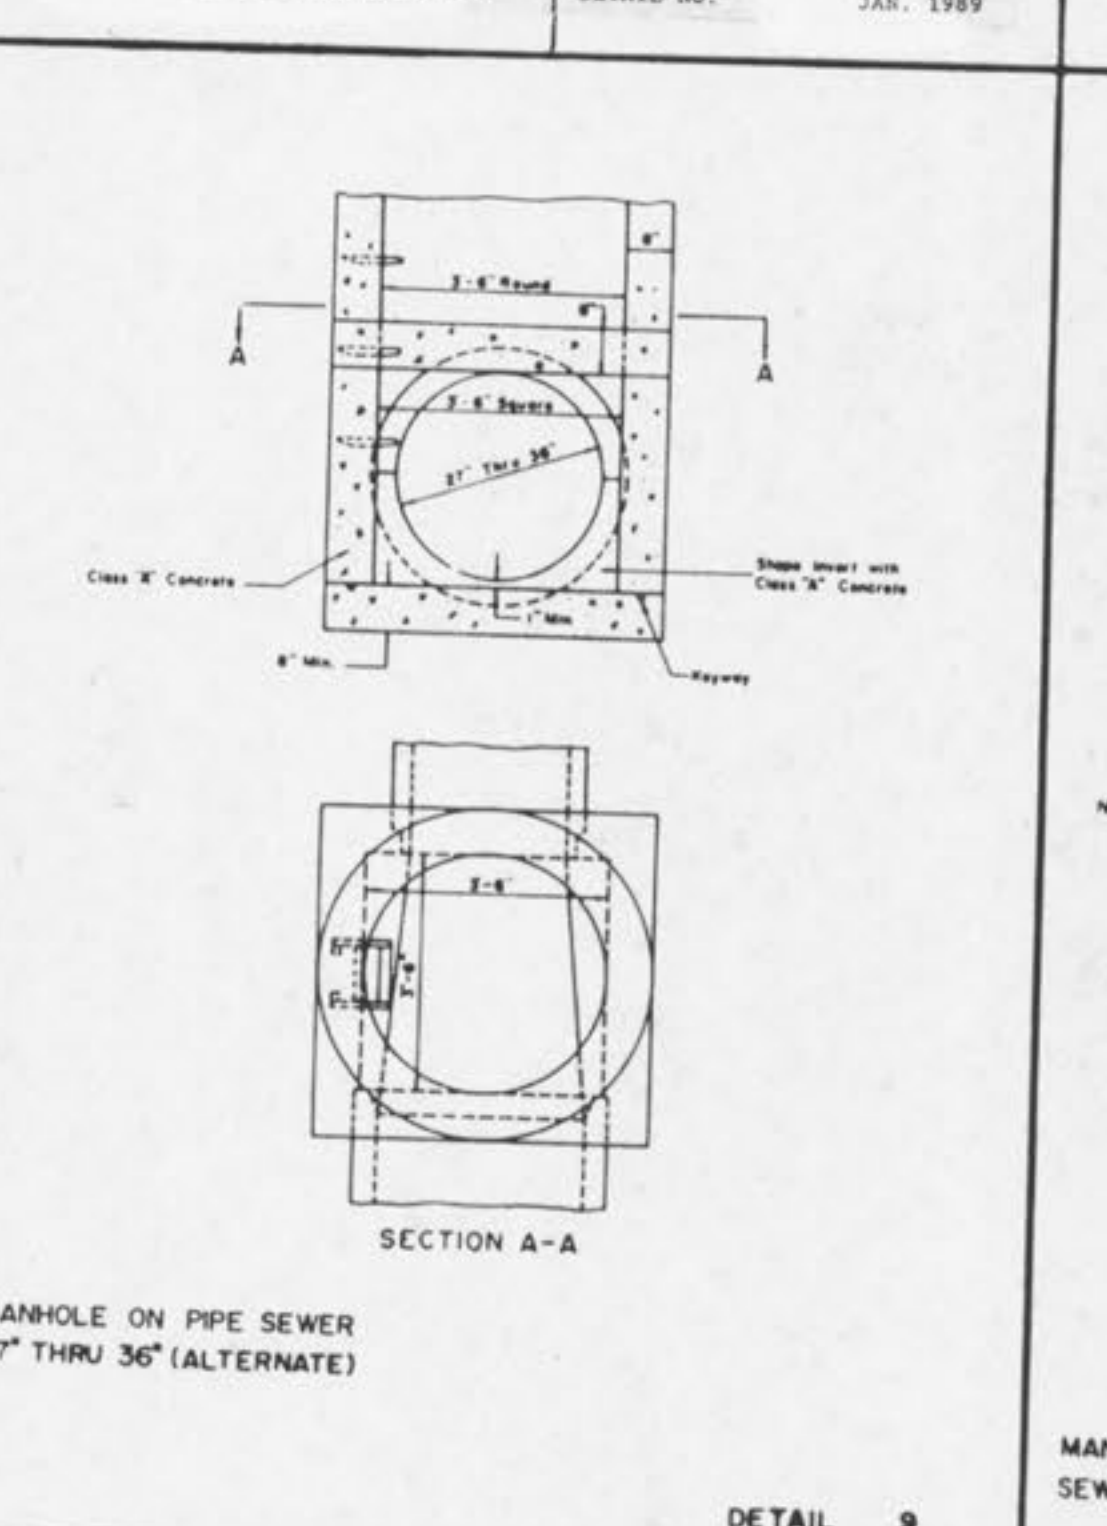


MANHOLE ON PIPE SEWER 27" THRU 36" (ALTERNATE) DETAIL 9

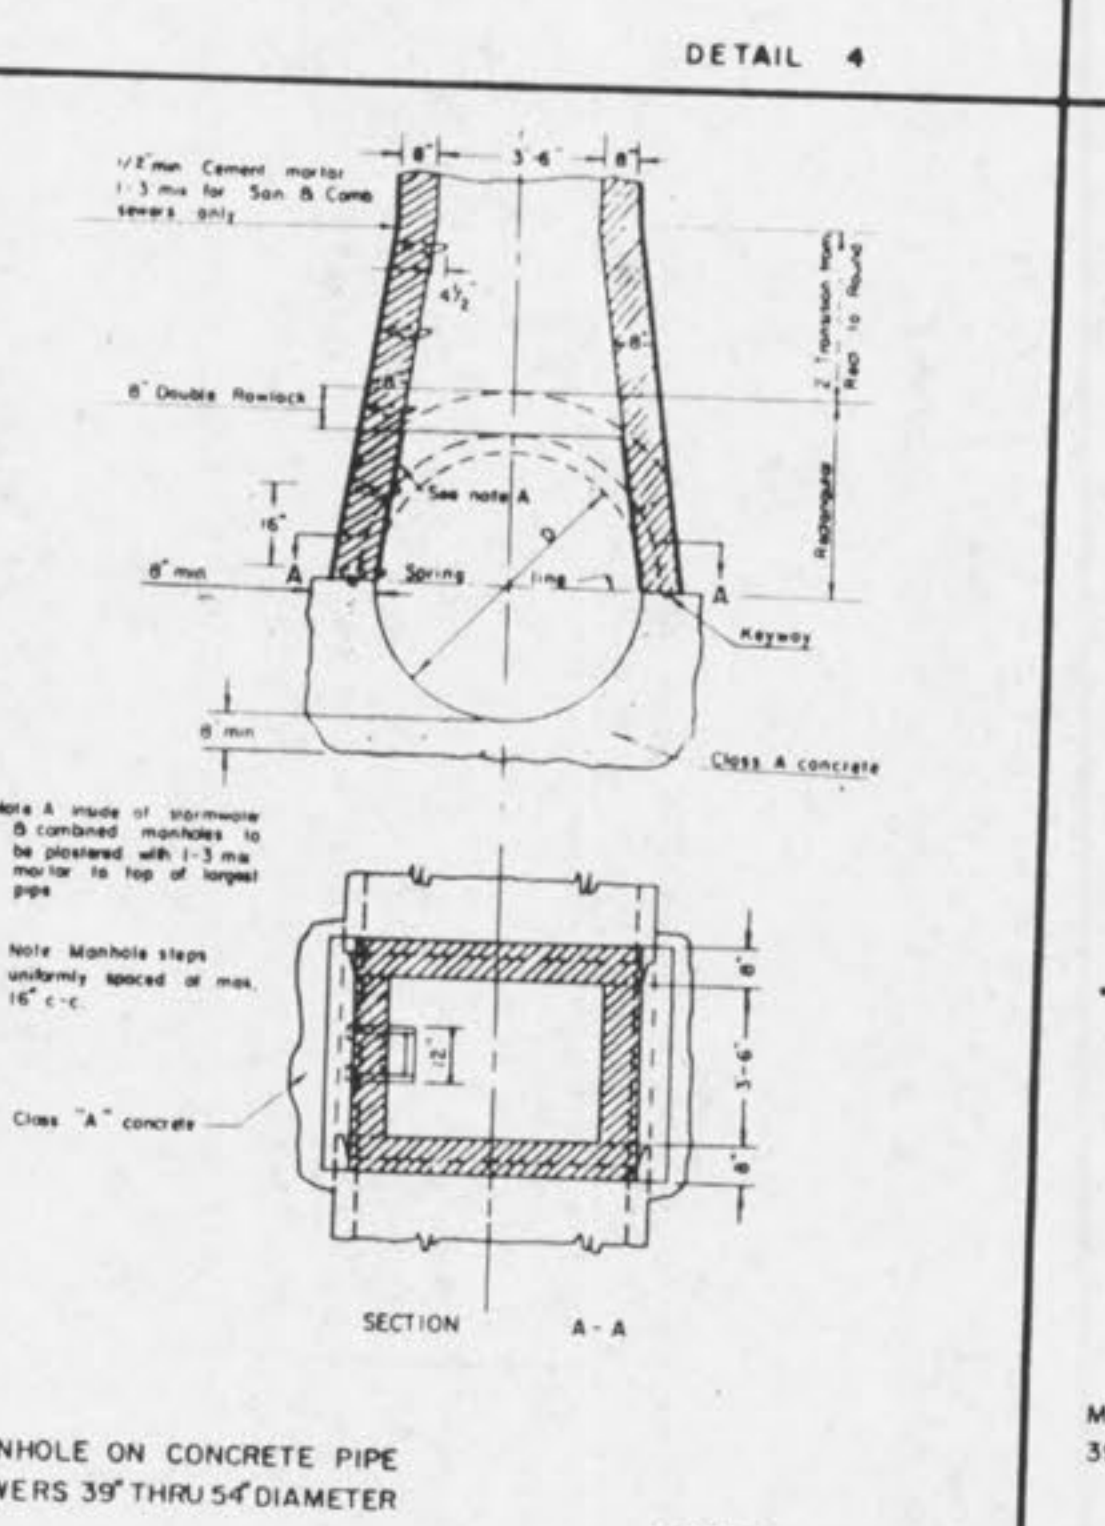


MANHOLE ON CONCRETE PIPE SEWERS 39" THRU 54" DIAMETER DETAIL 10

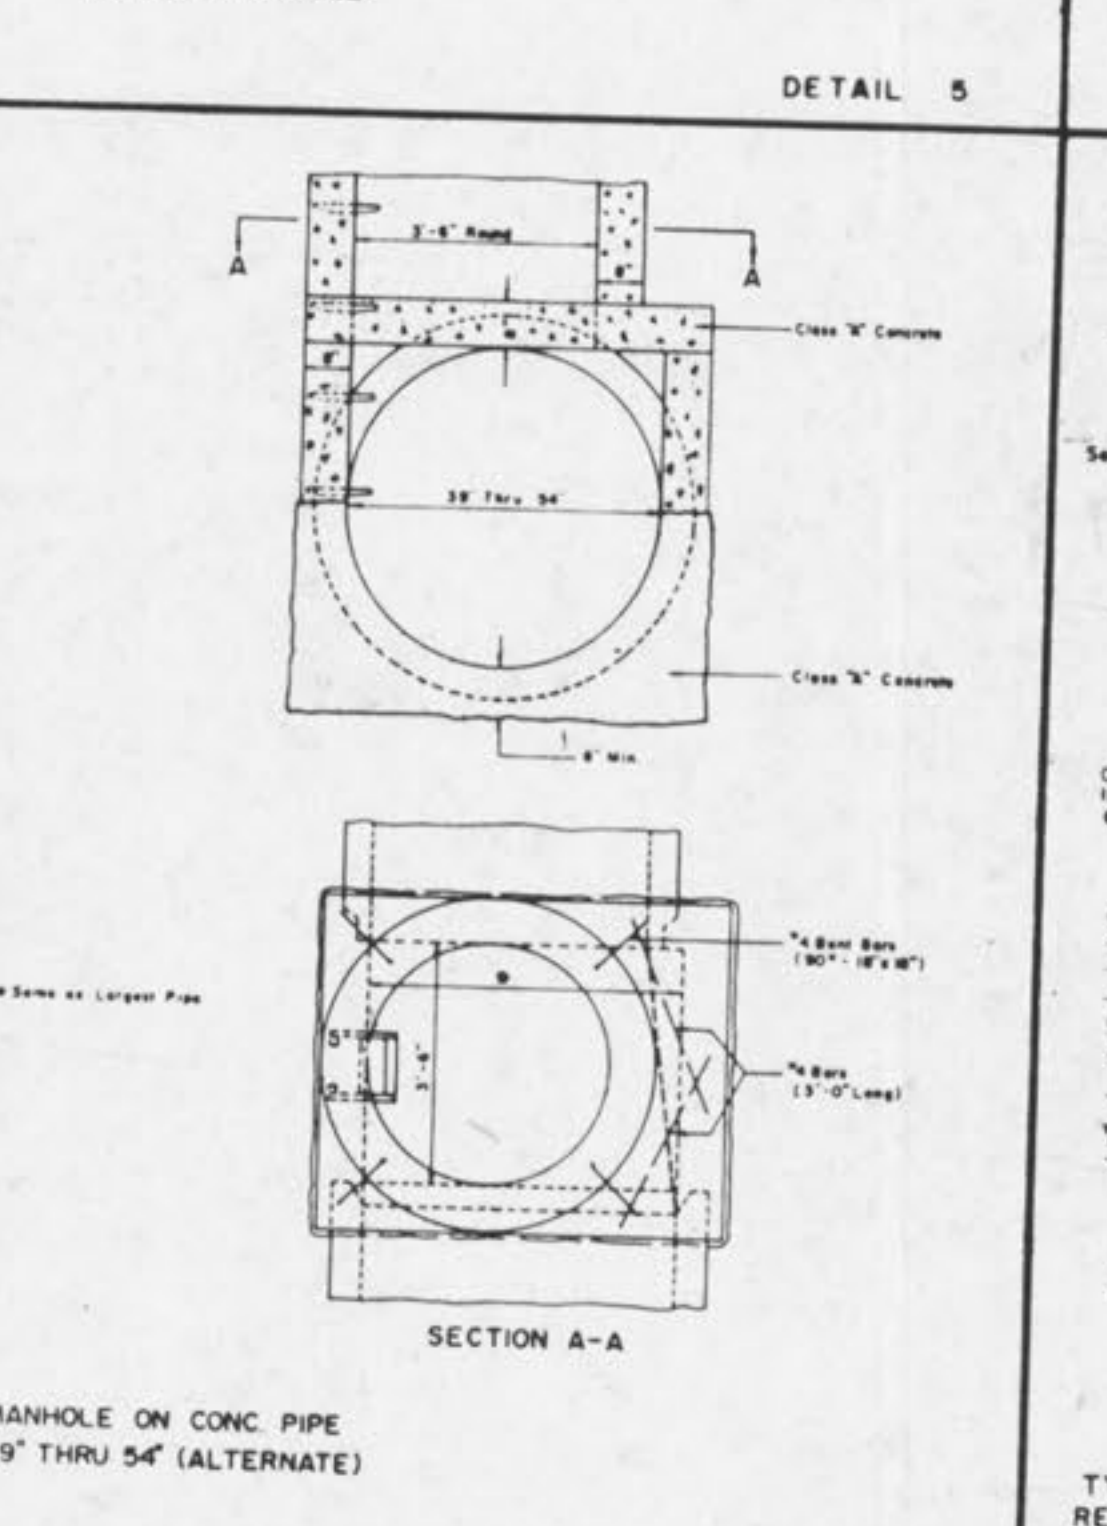


MANHOLE ON CONC PIPE 39" THRU 54" (ALTERNATE) DETAIL 11

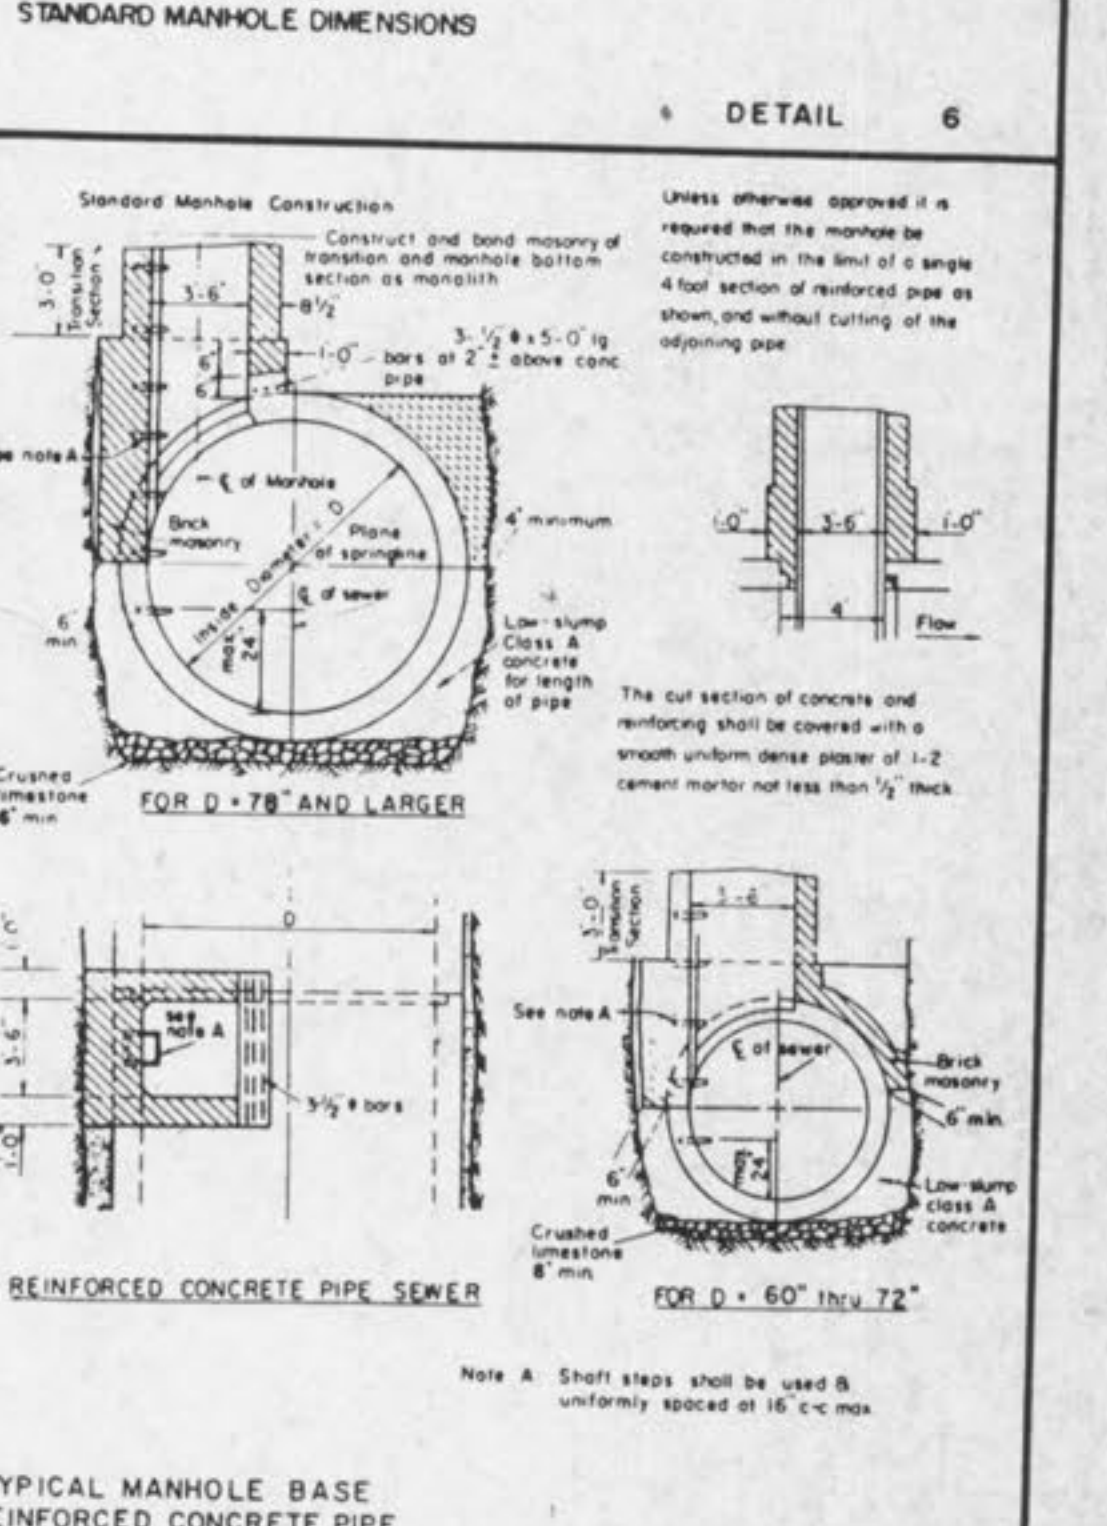


TYPICAL MANHOLE BASE REINFORCED CONCRETE PIPE SEWERS 60" AND LARGER IN DIAMETER DETAIL 12

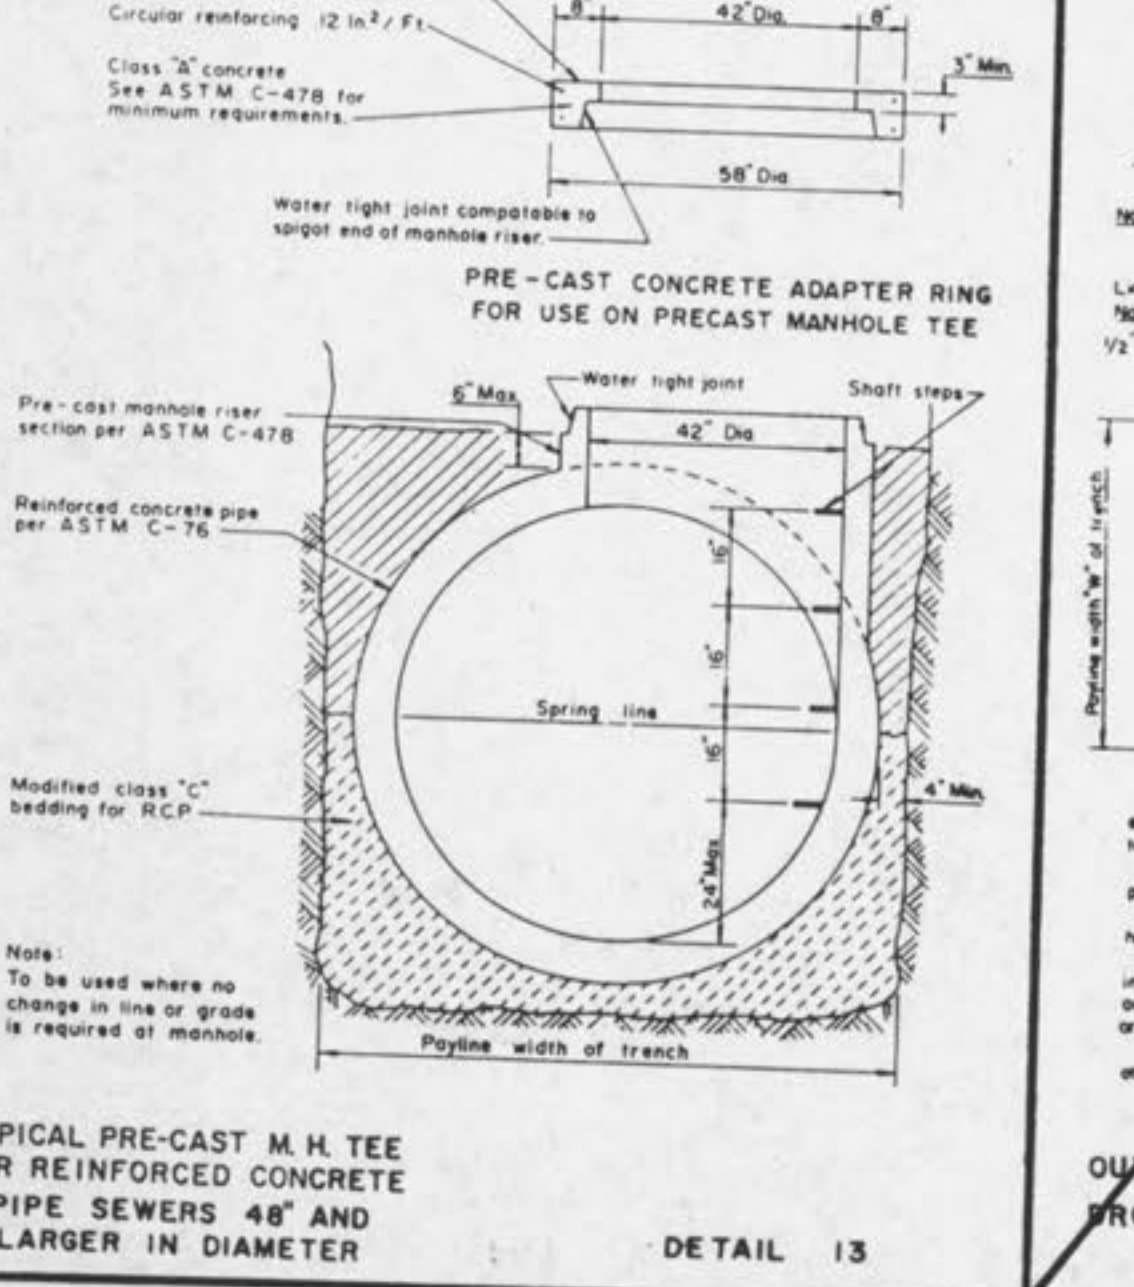


TYPICAL PRE-CAST M.H. TEE FOR REINFORCED CONCRETE PIPE SEWERS 48" AND LARGER IN DIAMETER DETAIL 13

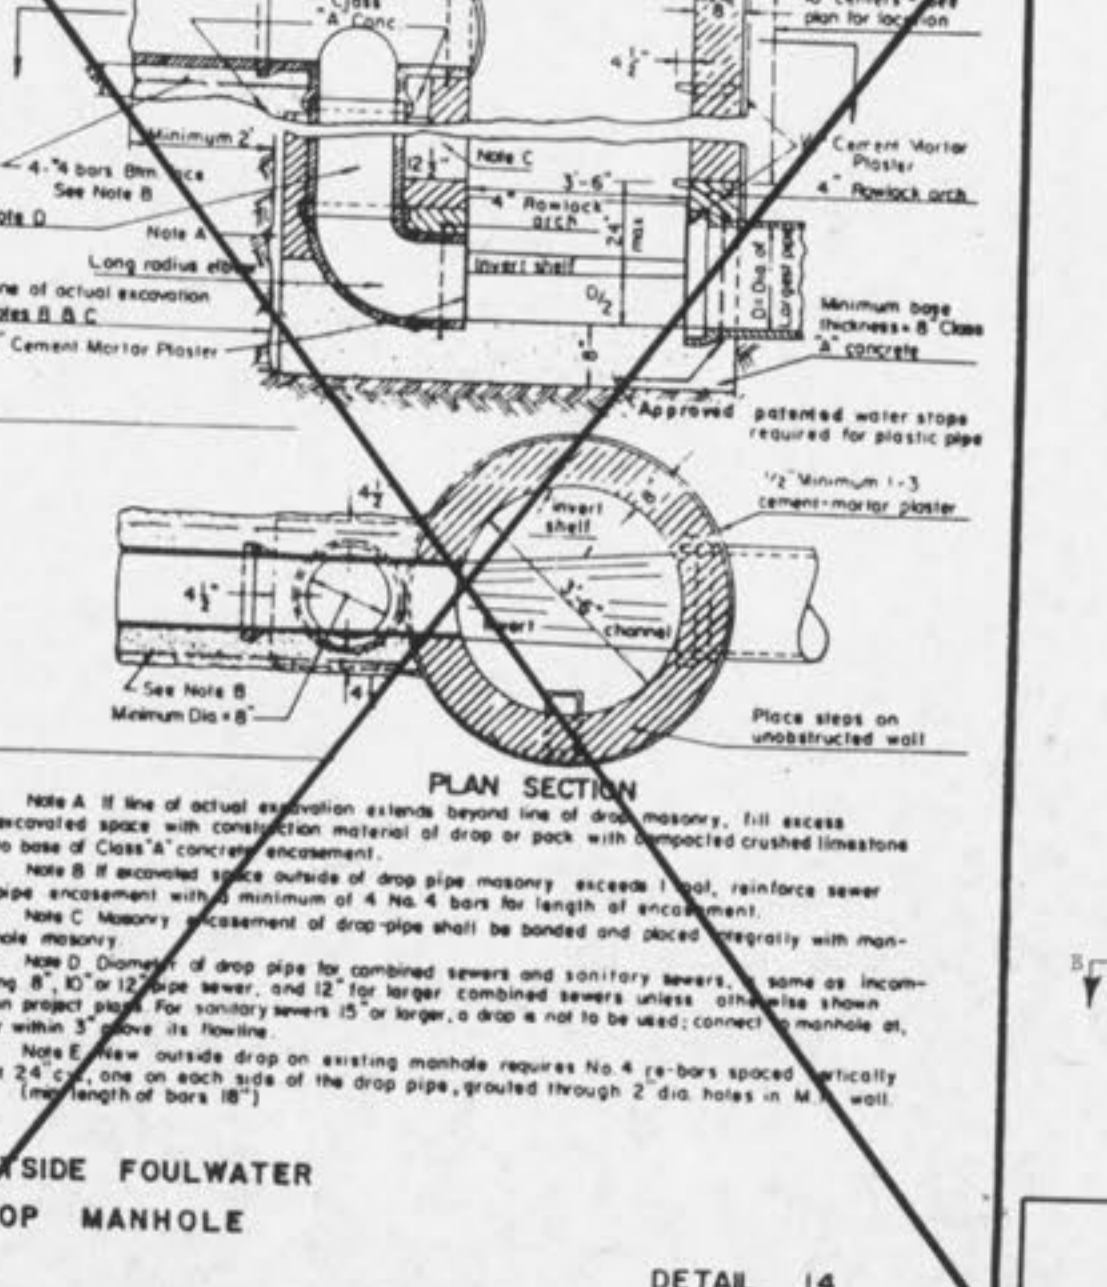


OUTSIDE FOULWATER DROP MANHOLE DETAIL 14

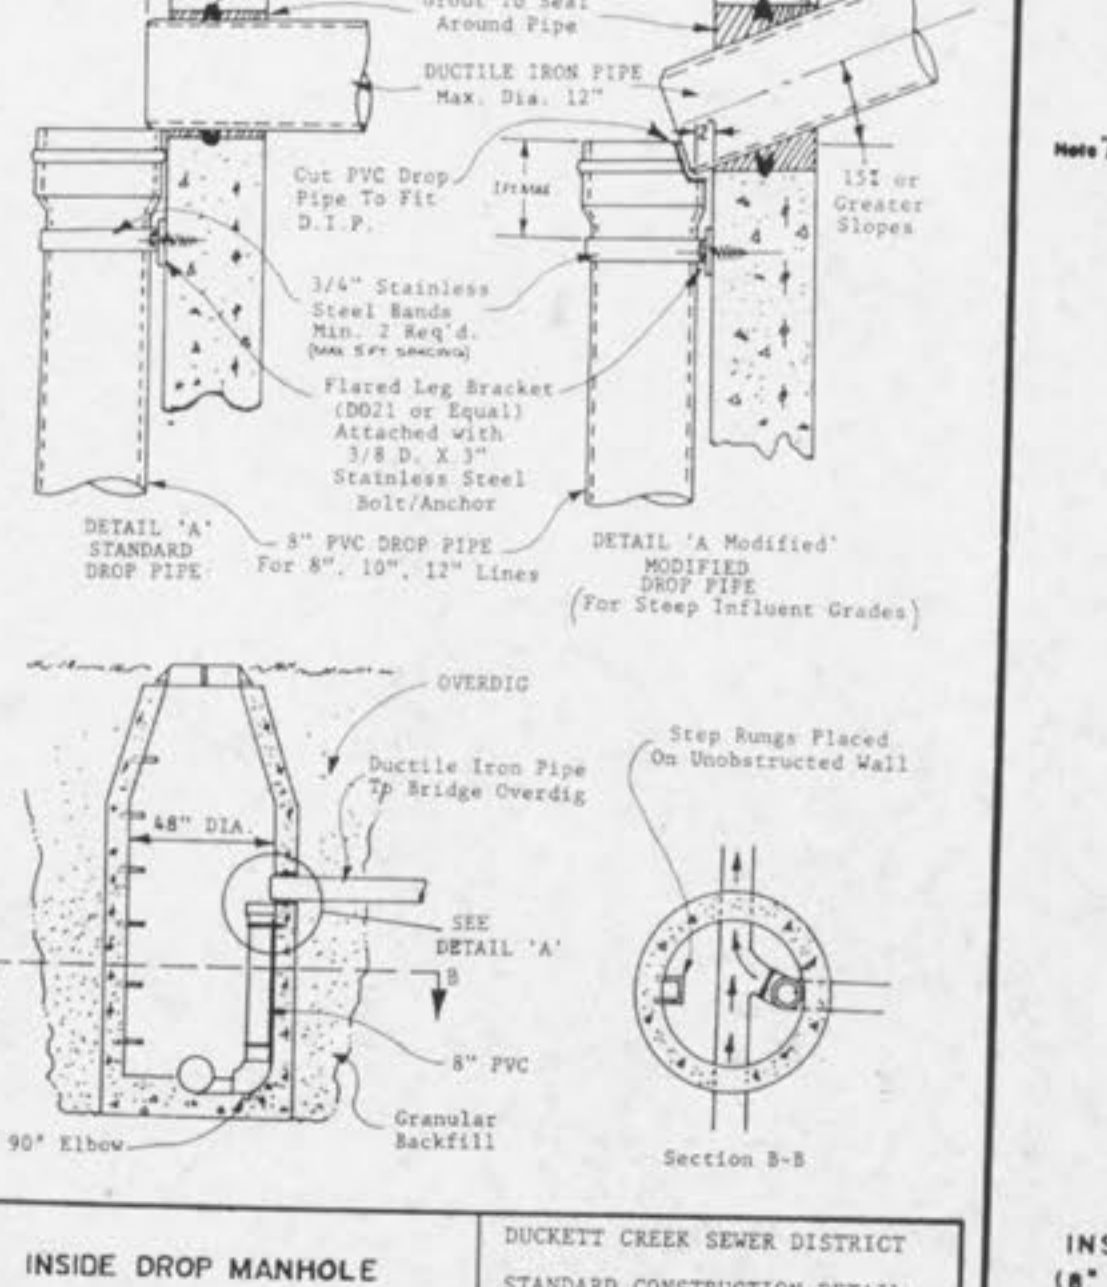


INSIDE DROP MANHOLE DUCKETT CREEK SEWER DISTRICT STANDARD CONSTRUCTION DETAIL NO. JAN. 1989

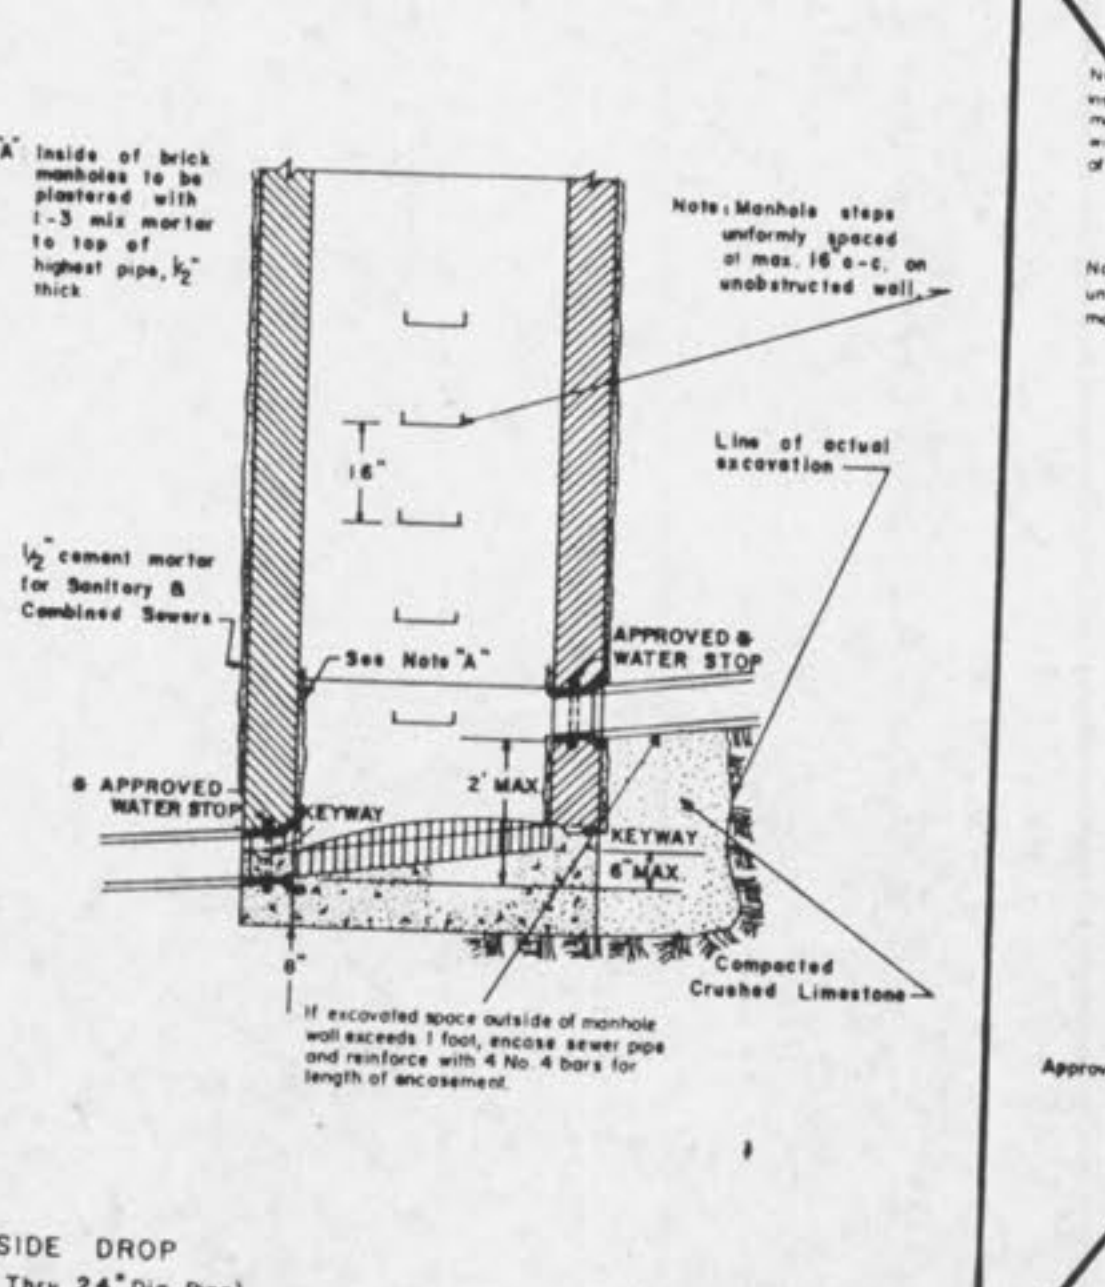

INSIDE DROP (8" Thru 24" Dia Pipe) DETAIL 16

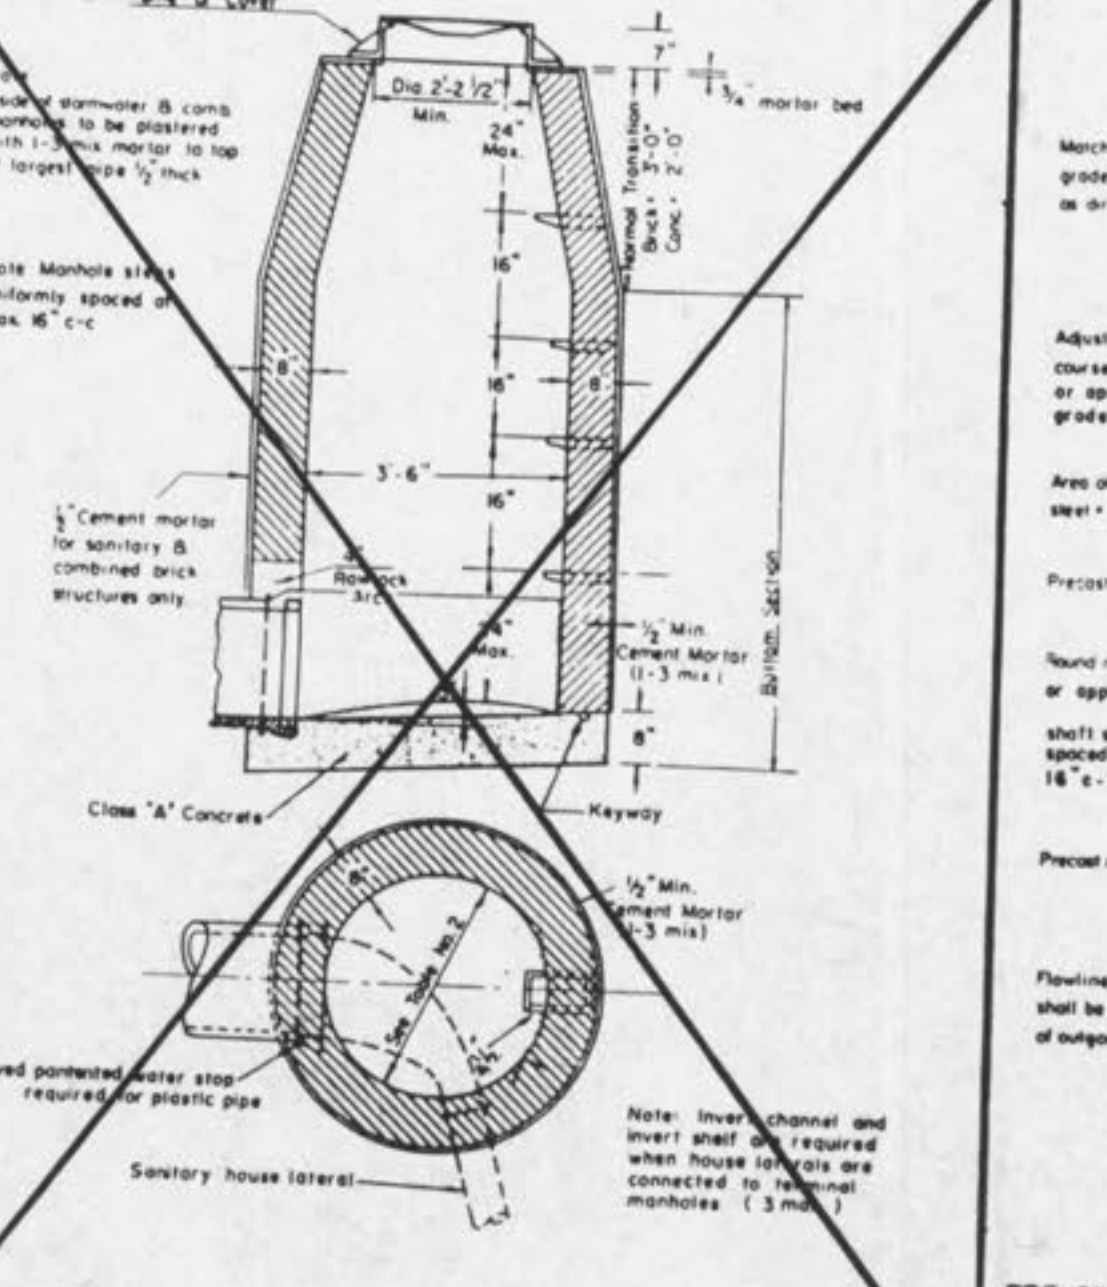

TERMINAL MANHOLE DETAIL 17

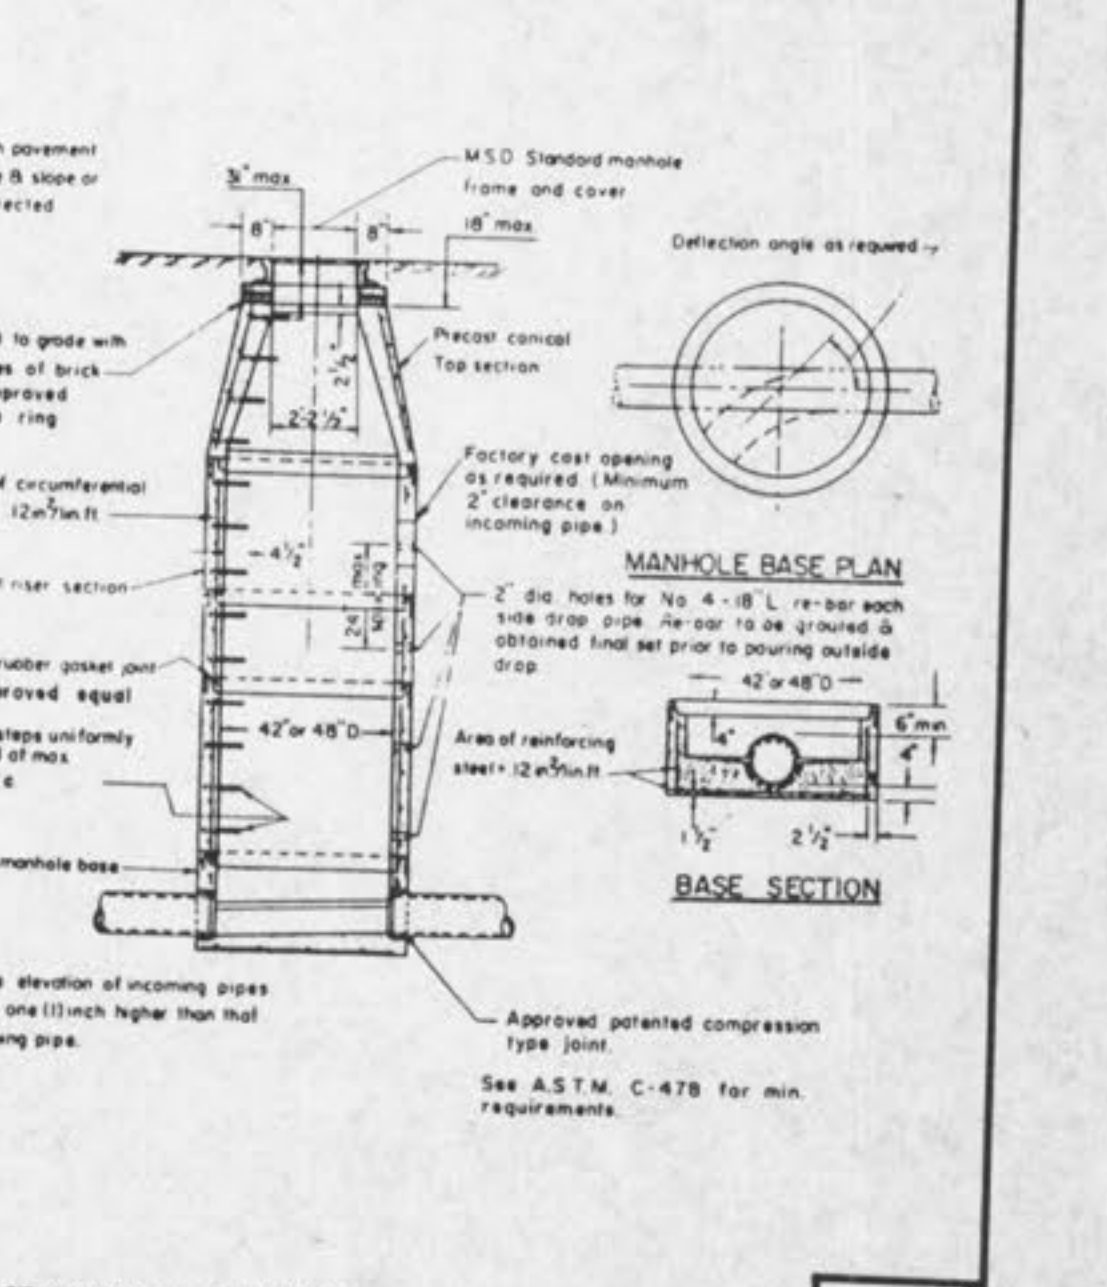

PRE-CAST CONCRETE MANHOLE FOR SEWERS 8" THROUGH 12" DETAIL 18