
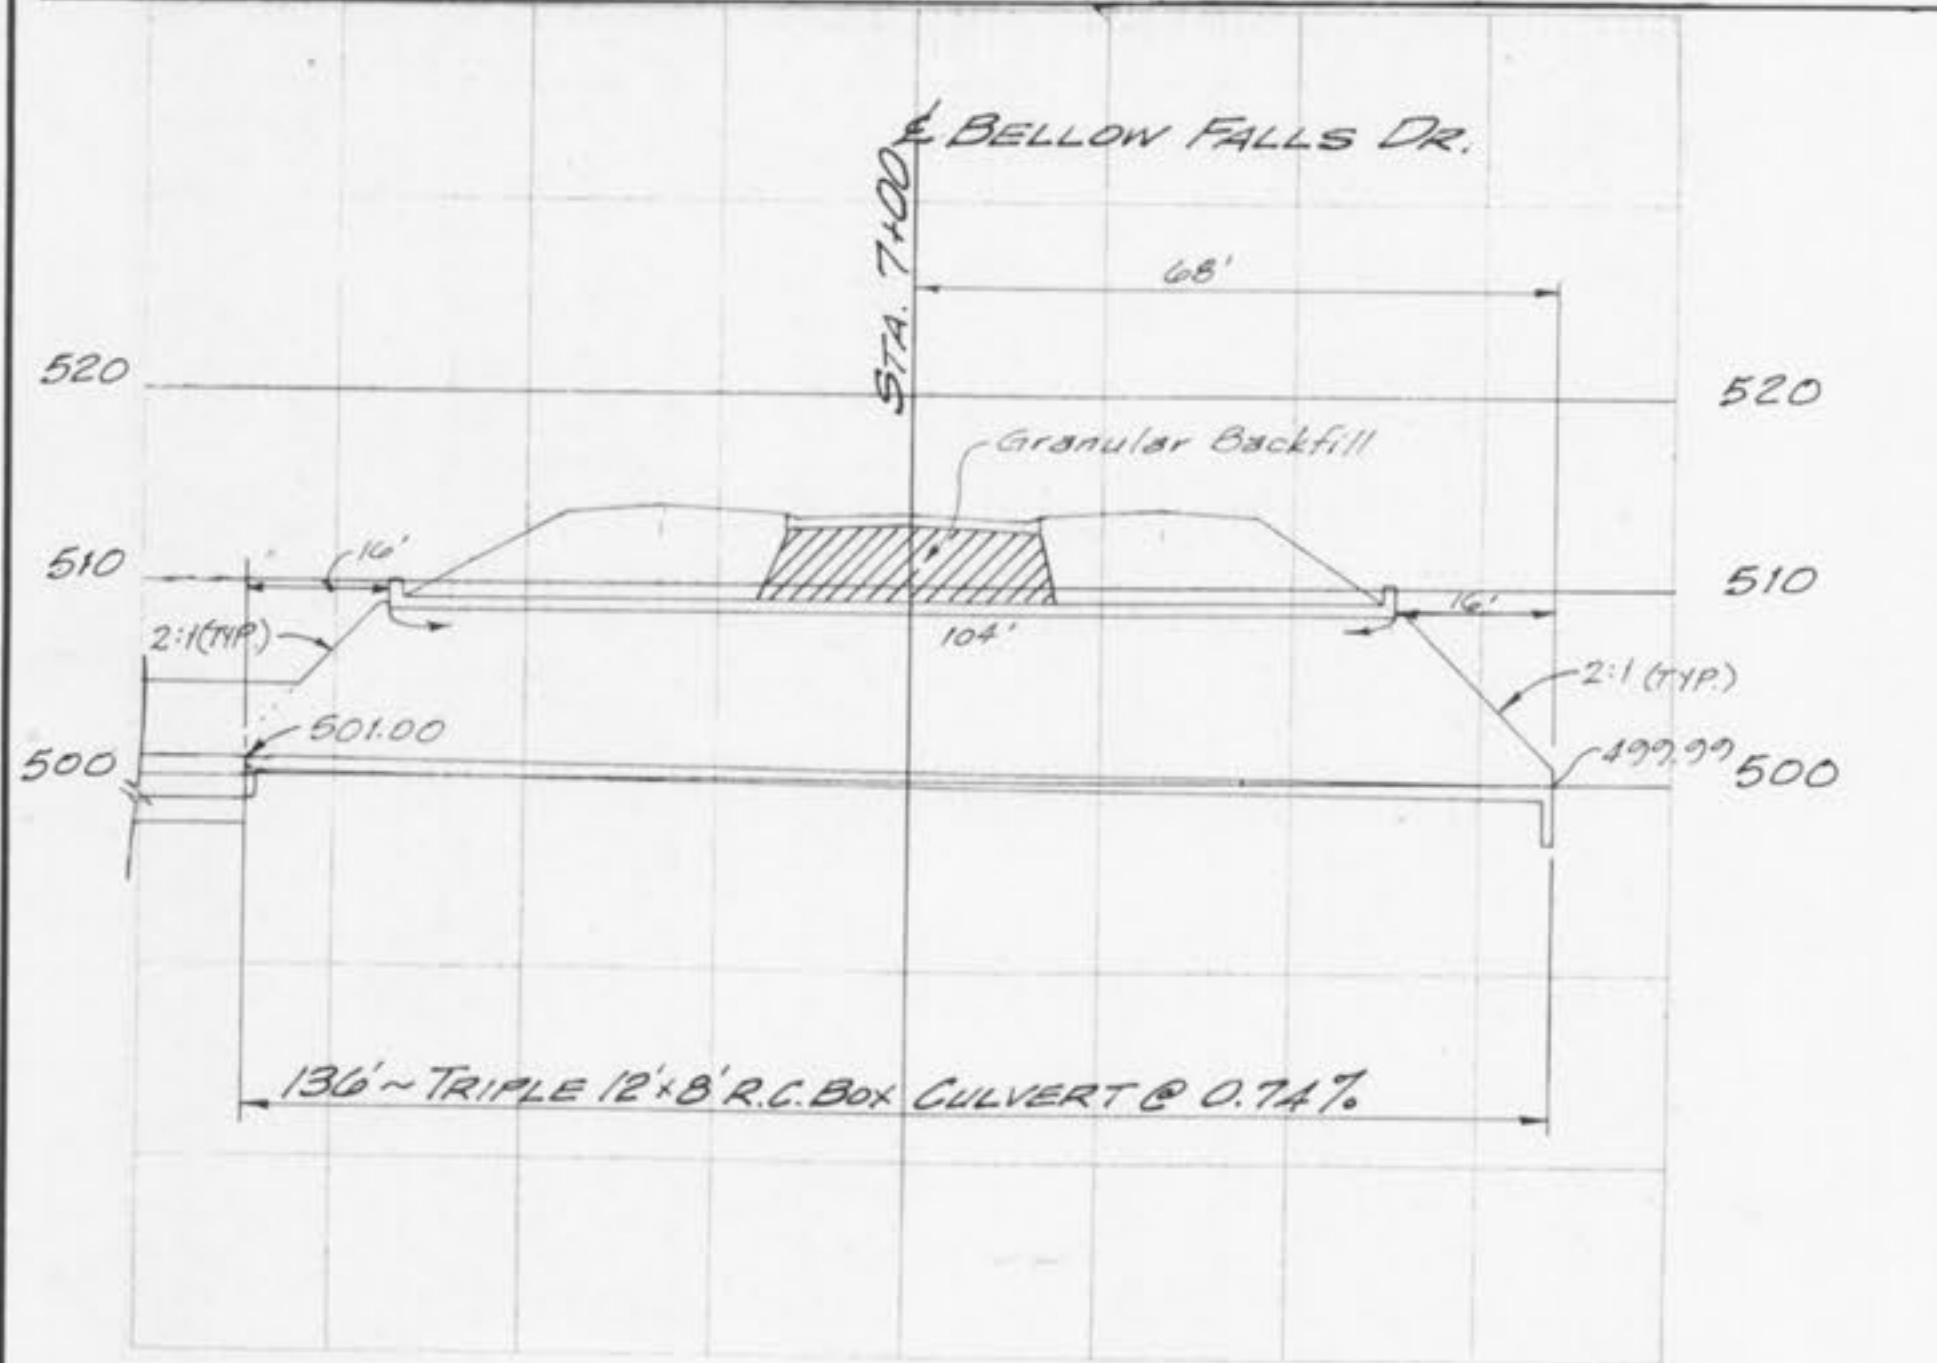
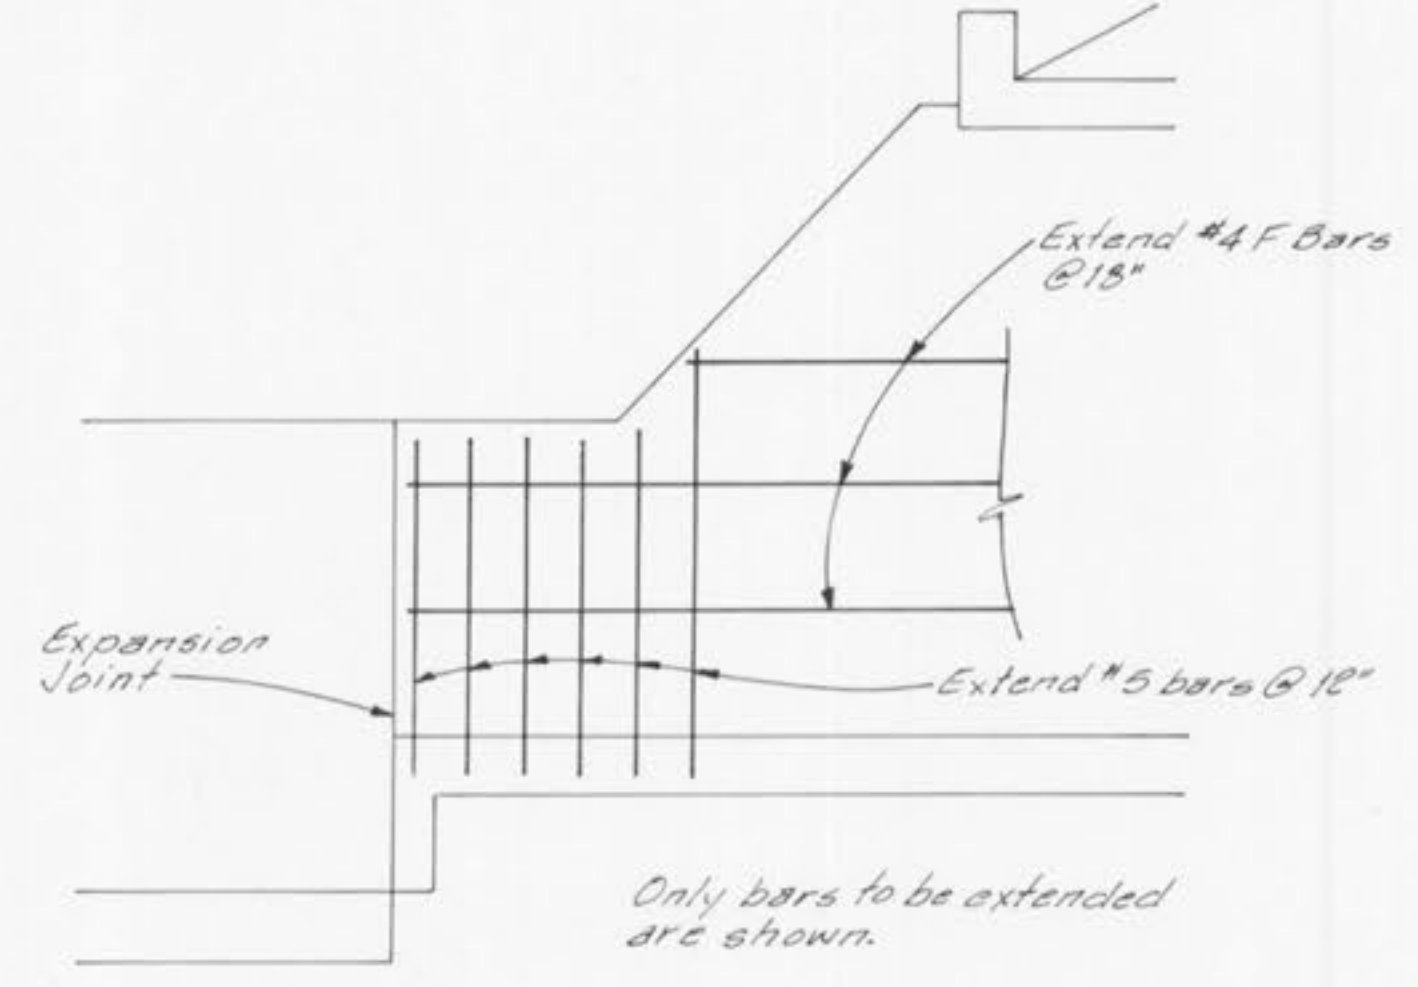
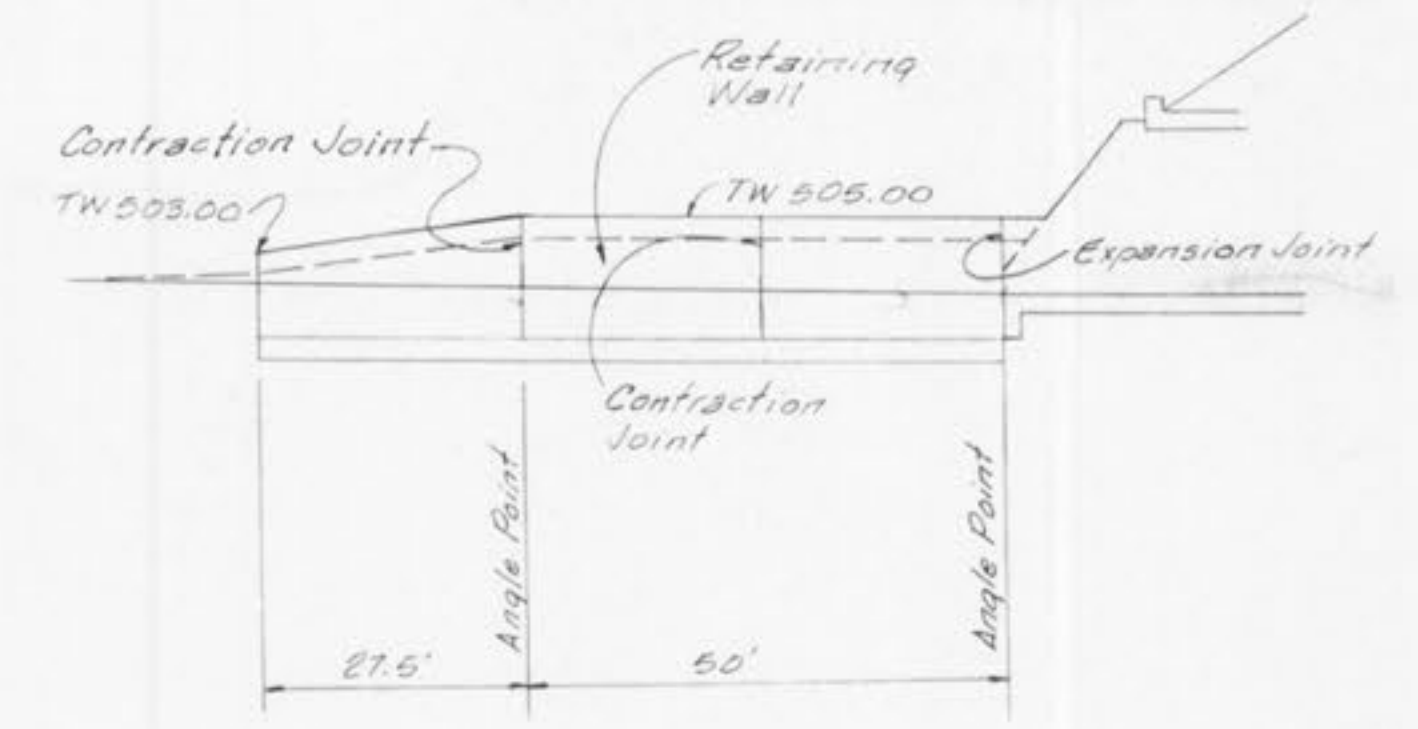
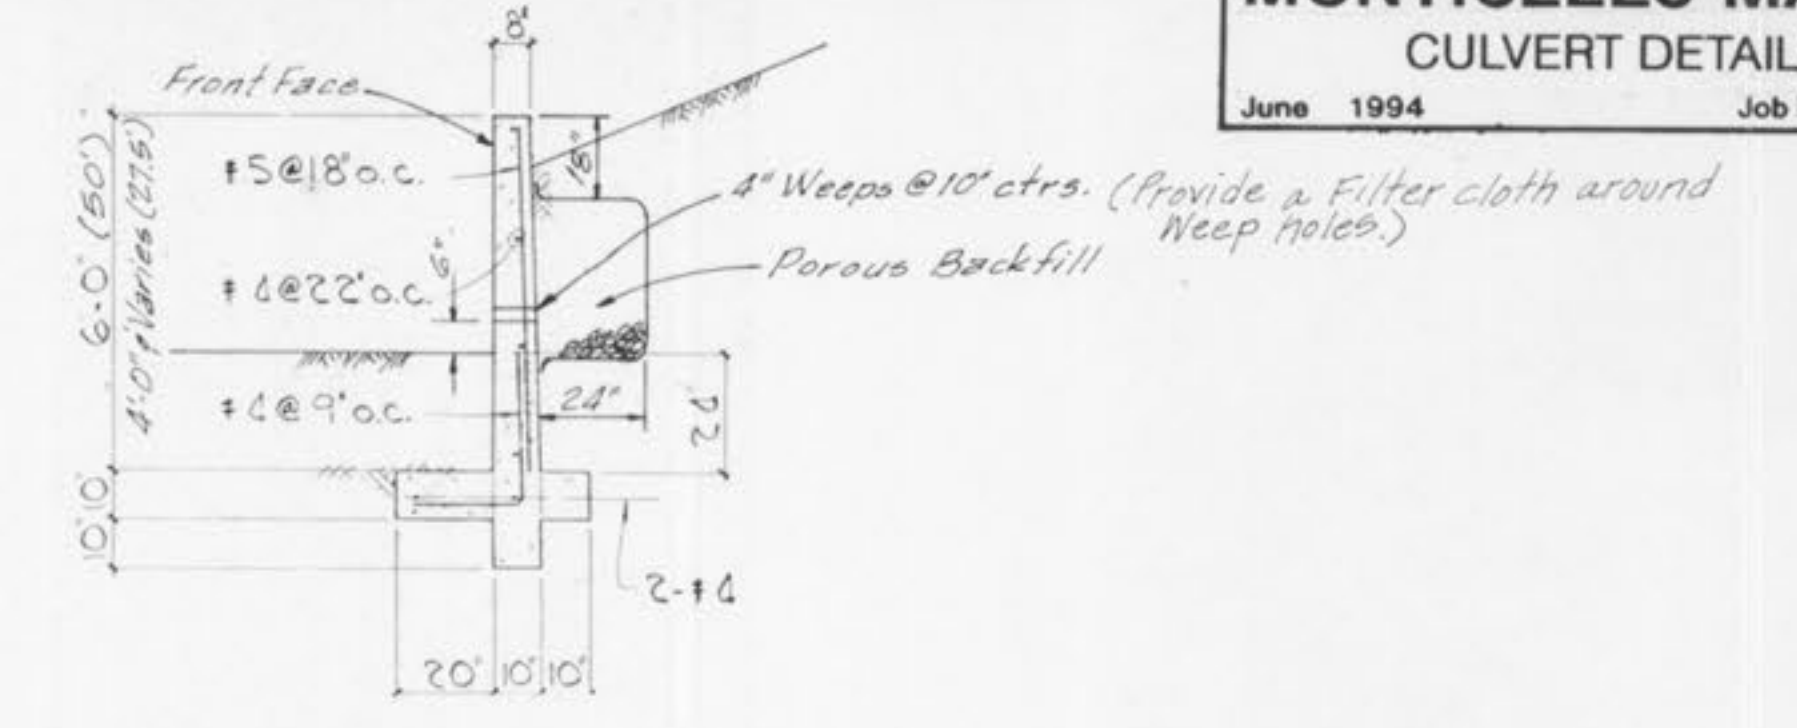
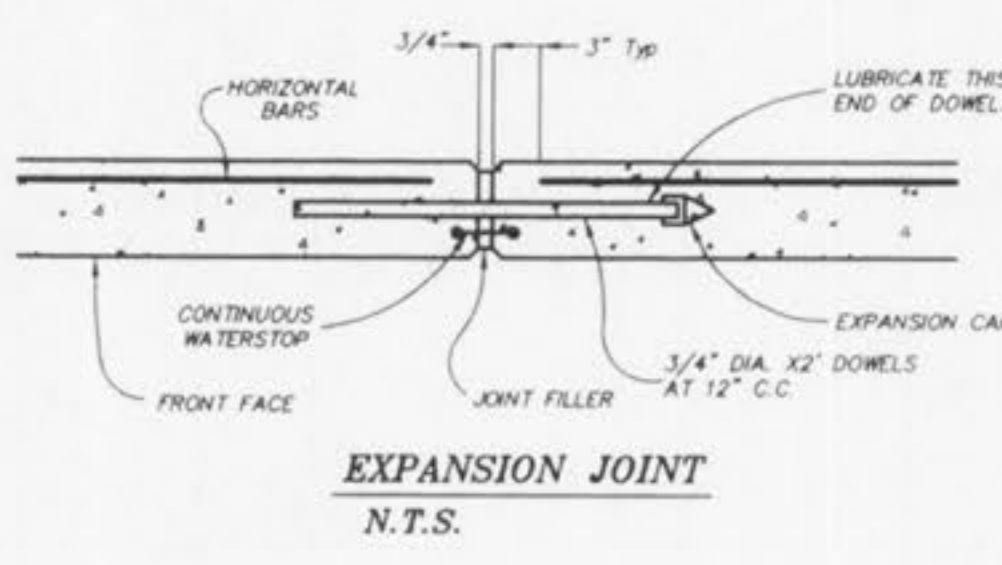


SPAN "S"	"H"	SIDEWALL THICKNESS ("")																				SPAN "S"	
		FILL 1'-0"	FILL 2'-0"	FILL 3'-0"	FILL 4'-0"	FILL 5'-0"	FILL 6'-0"	FILL 7'-0"	FILL 8'-0"	FILL 9'-0"	FILL 10'-0"	FILL 11'-0"	FILL 12'-0"	FILL 13'-0"	FILL 14'-0"	FILL 15'-0"	FILL 16'-0"	FILL 17'-0"	FILL 18'-0"	FILL 19'-0"	FILL 20'-0"		
8'-0"	4' THRU 8'	8"	8"	8"	8"	8"	8"	8"	8"	8"	8"	8"	8"	8"	8"	8"	8"	8"	8"	8"	8"	8"	8'-0"
9'-0"	8.5' AND 9'	8"	8"	8"	8"	8"	8"	8"	8"	8"	8"	8"	8"	8"	8"	8"	8"	8"	8"	8"	8"	8"	9'-0"
10'-0"	9.5' AND 10'	8"	8"	8"	8"	8"	8"	8"	8"	8"	8"	8"	8"	8"	8"	8"	8"	8"	8"	8"	8"	8"	10'-0"
11'-0"	10.5' AND 11'	8"	8"	8"	8"	8"	8"	8"	8"	8"	8"	8"	8"	8"	8"	8"	8"	8"	8"	8"	8"	8"	11'-0"
12'-0"	11.5' AND 12'	8"	8"	8"	8"	8"	8"	8"	8"	8"	8"	8"	8"	8"	8"	8"	8"	8"	8"	8"	8"	8"	12'-0"
13'-0"	12.5' AND 13'	8"	8"	8"	8"	8"	8"	8"	8"	8"	8"	8"	8"	8"	8"	8"	8"	8"	8"	8"	8"	8"	13'-0"
14'-0"	13.5' AND 14'	8"	8"	8"	8"	8"	8"	8"	8"	8"	8"	8"	8"	8"	8"	8"	8"	8"	8"	8"	8"	8"	14'-0"
15'-0"	14.5' AND 15'	8"	8"	8"	8"	8"	8"	8"	8"	8"	8"	8"	8"	8"	8"	8"	8"	8"	8"	8"	8"	8"	15'-0"

"H"	"T"
4' THRU 12.5'	7.5"
13' THRU 14.5'	8.5"
15'	9"

MISSOURI HIGHWAY AND TRANSPORTATION COMMISSION
CONCRETE TRIPLE BOX STRUCTURE
 SIDEWALL THICKNESS (HS20 LOADING)
 REVISION: JUNE 1997 DRAWING 703.76B

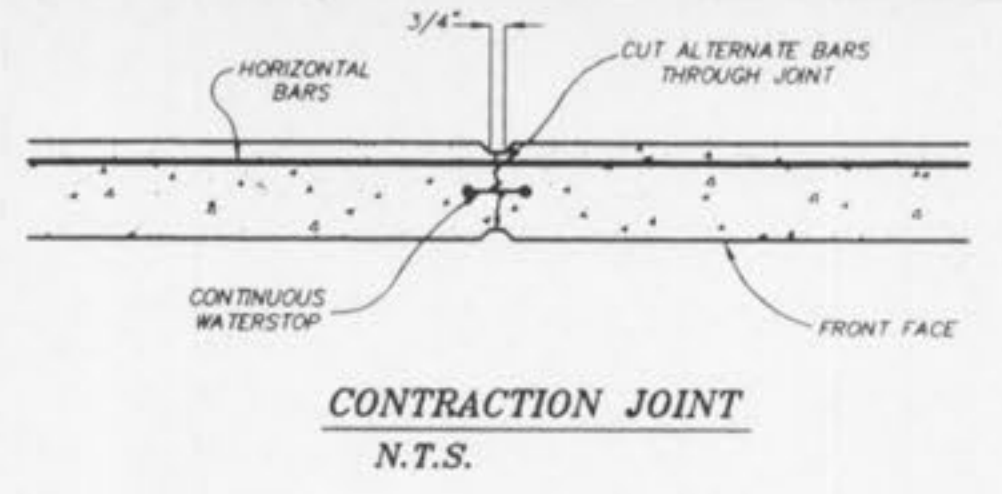

MONTICELLO MANOR
 27102A-2A