
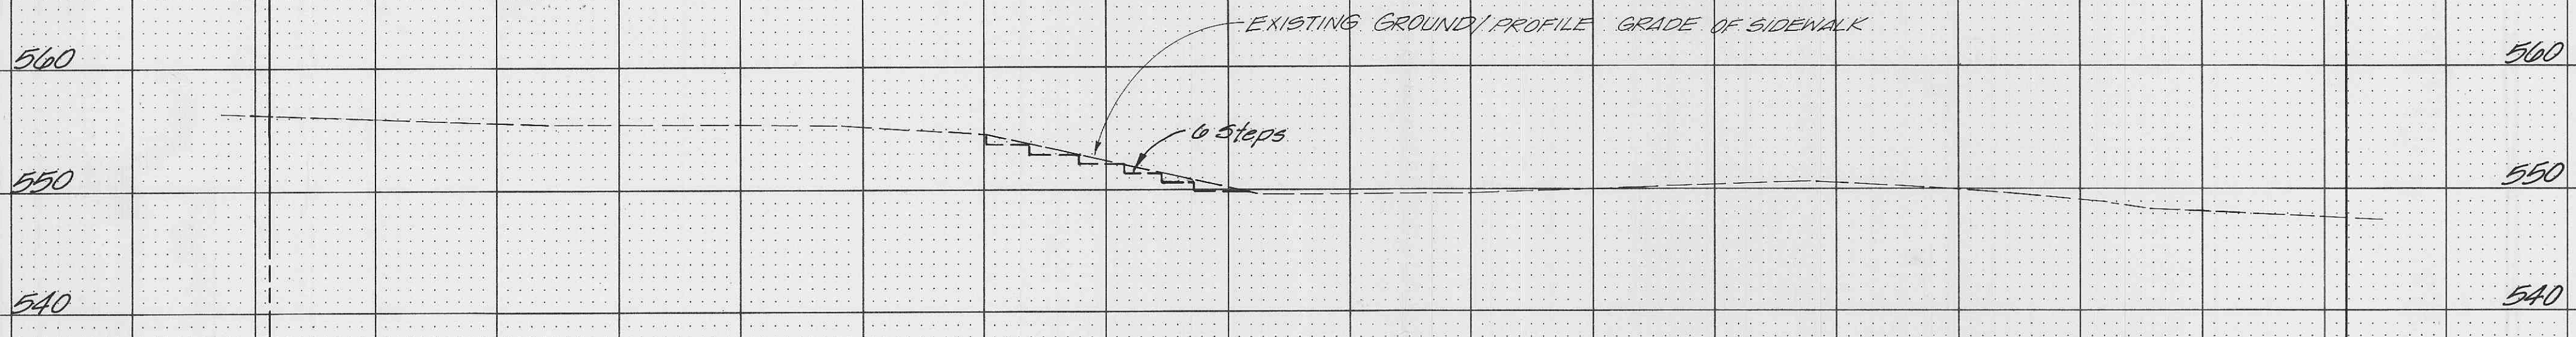


FINAL SURVEY BY DATE
 SURVEYED BY DATE
 NOTE BOOK NO. AREA CHECKED

ORIGINAL SURVEY BY DATE
 SURVEYED BY DATE
 NOTE BOOK NO. AREA CHECKED

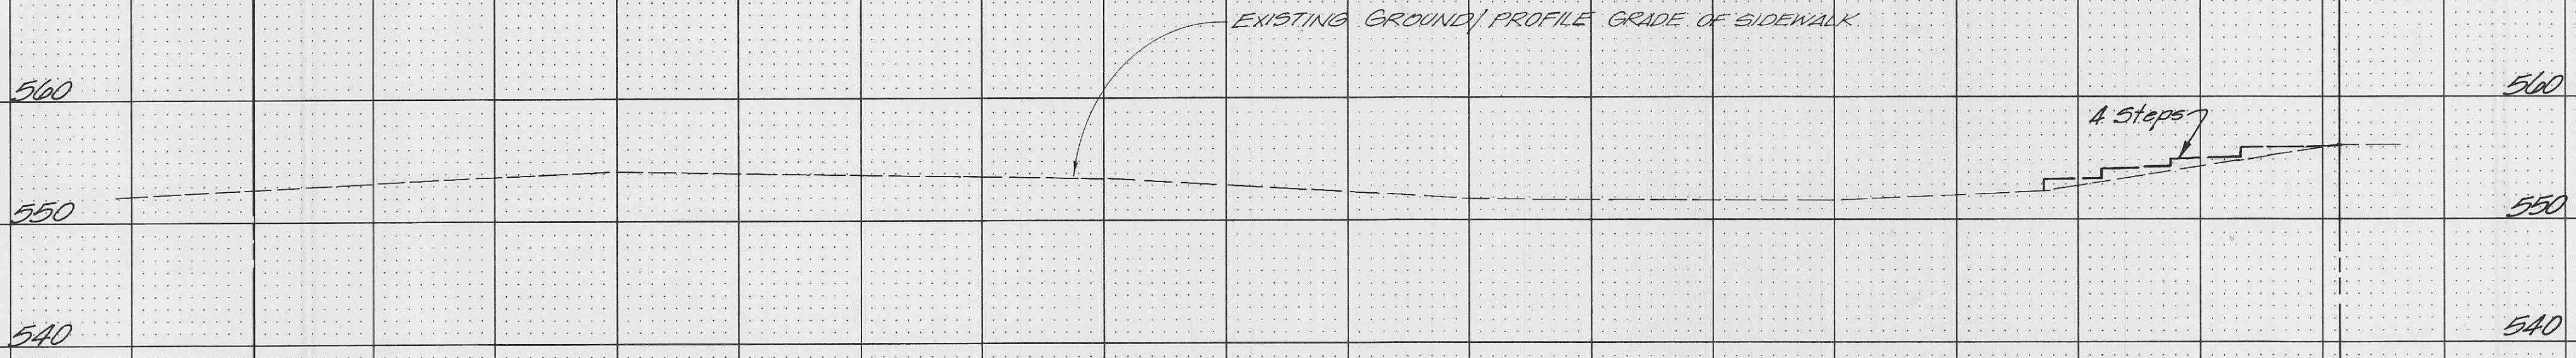

SCALE
 1" = 10' HORIZ.
 1" = 10' VERT.

PICKETT RAY & SILVER
 Civil Engineers
 Planners
 Land Surveyors
 333 Mid Rivers Mall Dr.
 St. Peters, MO 63376
 441-1211 278-1211

PREPARED FOR:
 WHITTAKER CONSTRUCTION
 380 A MID RIVERS MALL DRIVE
 ST. PETERS, MO. 63376
 phone: (314) 370-1511

DRAWN: KW DATE: 10-27-96
 CHECKED: TJD DATE: 10-28-96

FIELD BOOK: PROJECT #: 71230
 JOB ORDER #: 35042