


SCALE:  
 HORIZ. - 1" = 50'  
 VERT. - 1" = 10'

SANITARY SEWER PROFILES  
 MONTICELLO - VILLAGE B  
 Feb, 1989 85-064L

NOTE: Concrete encasement is required  
 if cover over pipe is less than 3.0'.

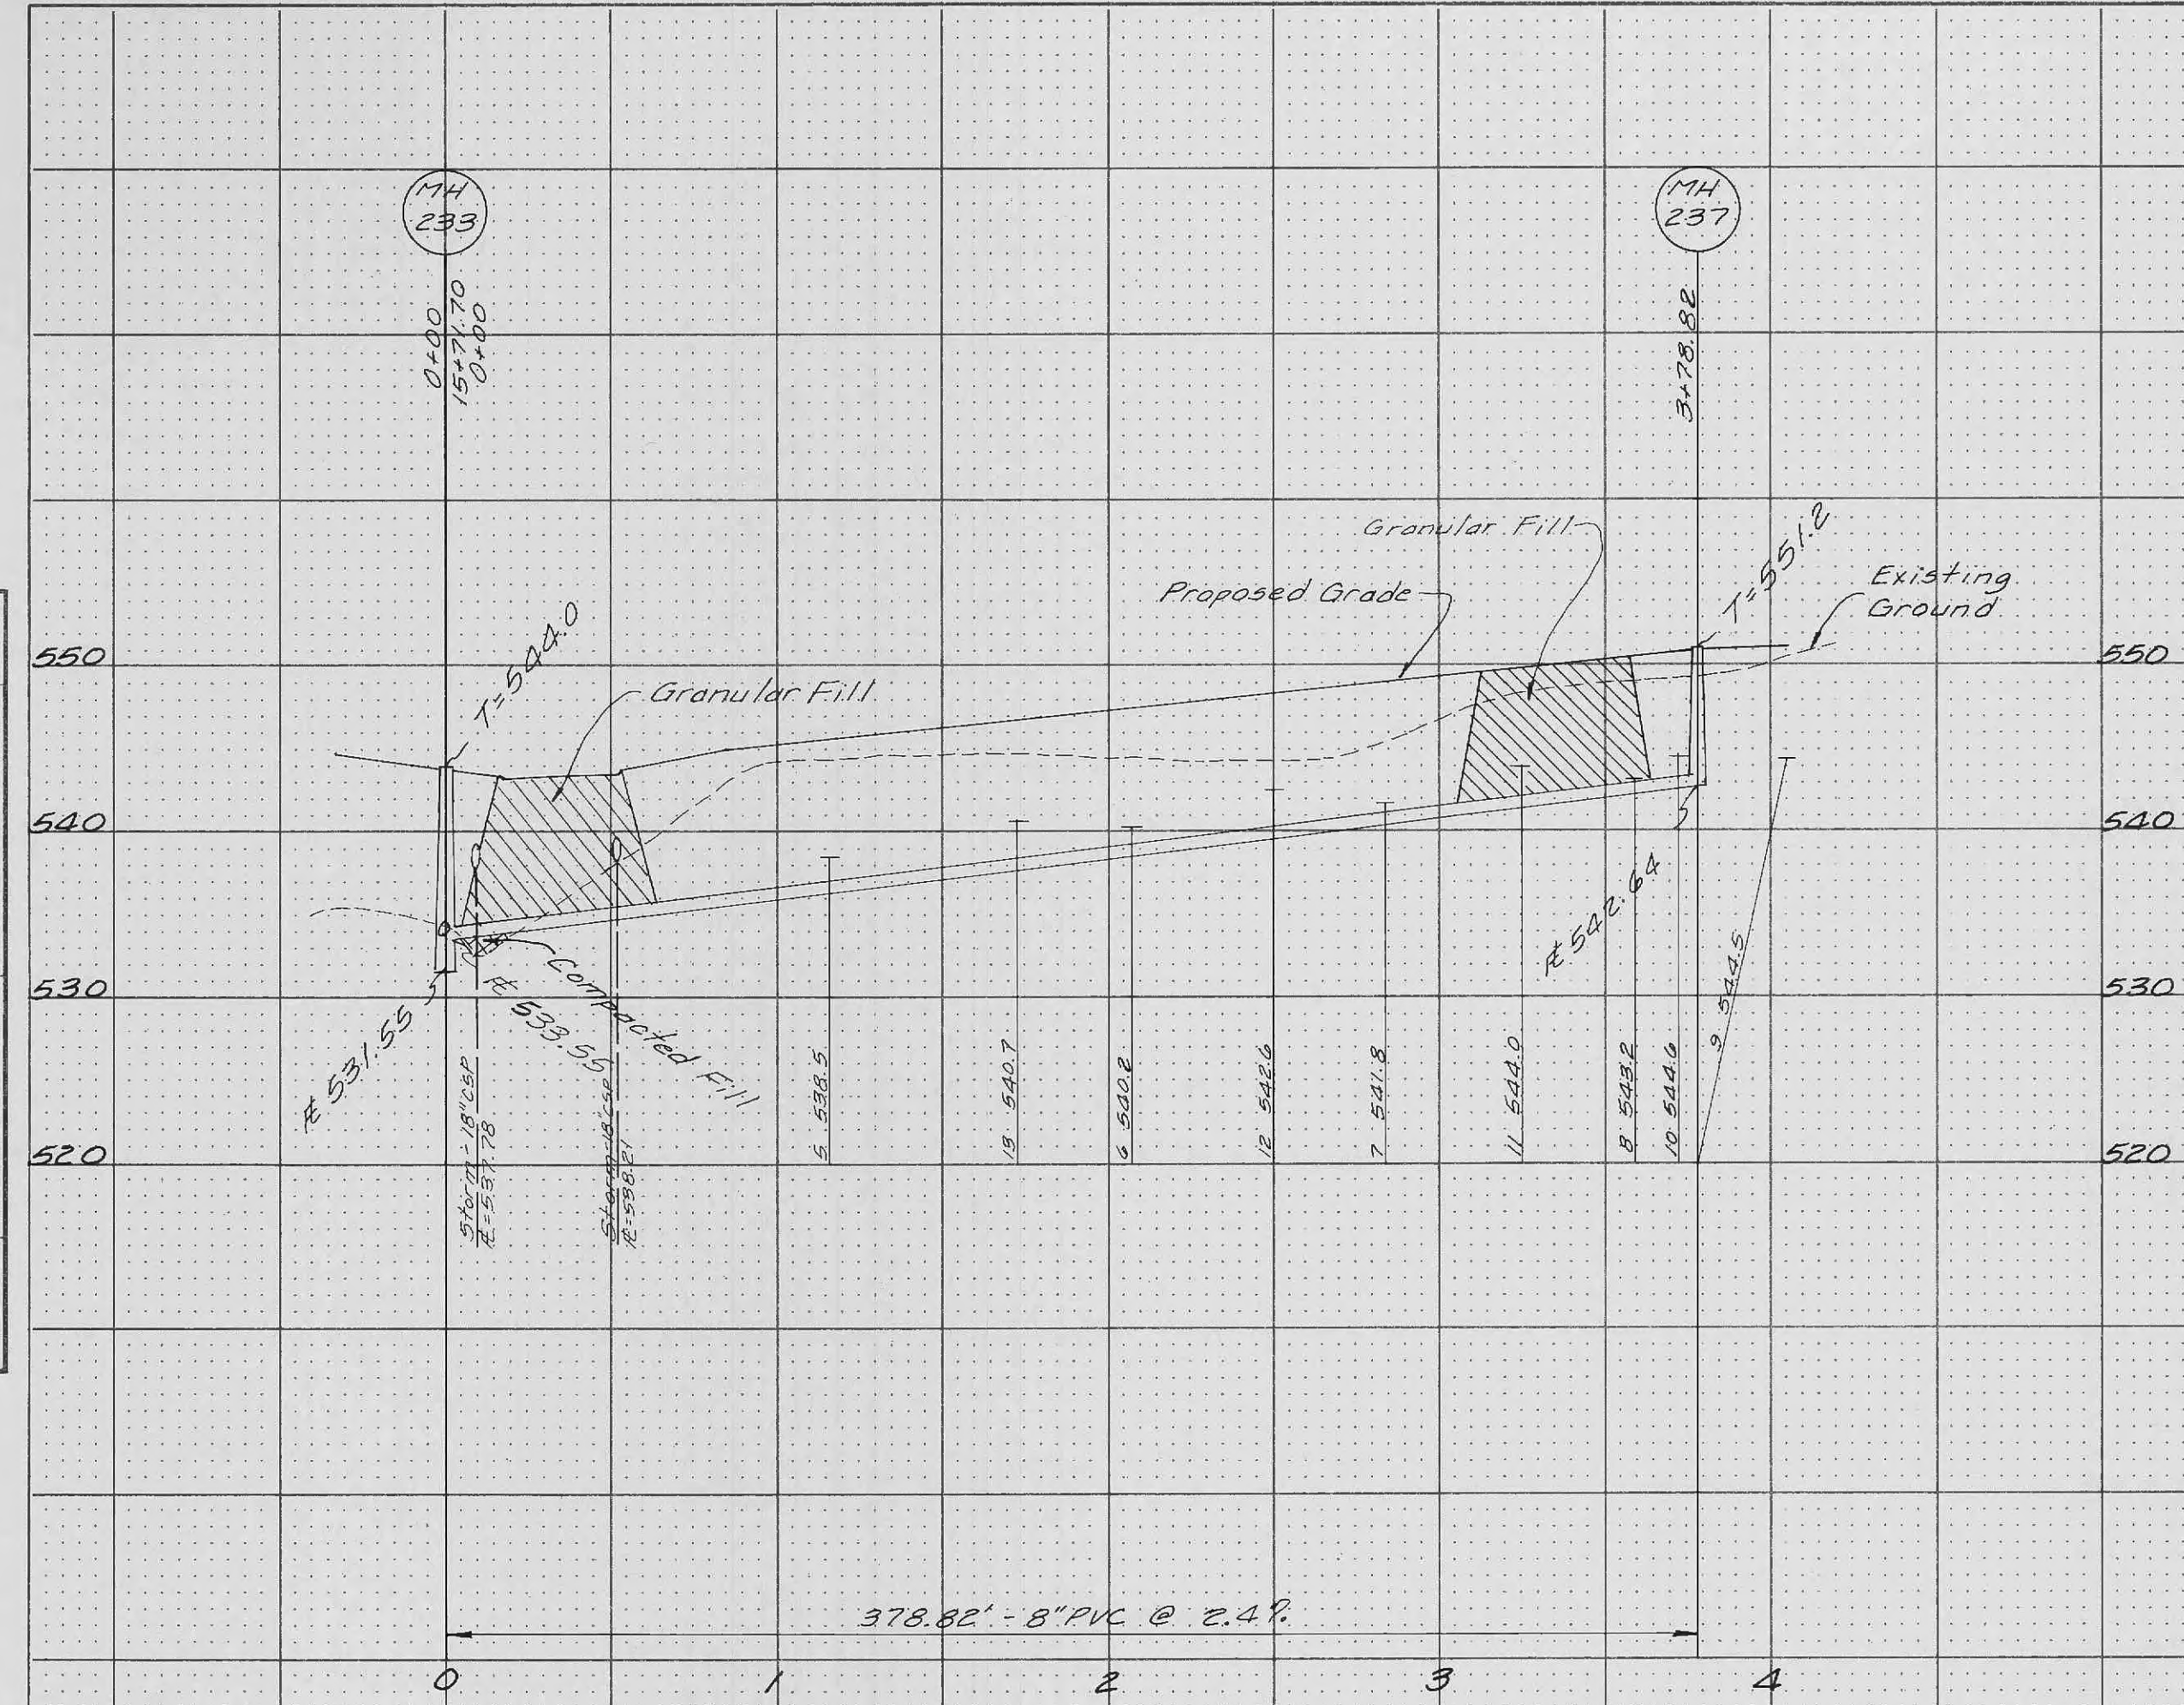

FINAL SURVEY  
 BY \_\_\_\_\_ DATE \_\_\_\_\_  
 CHECKED \_\_\_\_\_  
 NOTE BOOK NO. \_\_\_\_\_  
 AREAS CHECKED \_\_\_\_\_

ORIGINAL SURVEY  
 BY \_\_\_\_\_ DATE \_\_\_\_\_  
 CHECKED \_\_\_\_\_  
 NOTE BOOK NO. \_\_\_\_\_  
 AREAS CHECKED \_\_\_\_\_