

*D. B. Brang*

REV.	DATE	DESCRIPTION
	12-20-06	ORIGINAL ISSUE
A	1-17-07	ADDENDUM NO. 1
B	1-29-07	ISSUED FOR TECH. REVIEW-ADDENDUM 2


NATIONAL CITY BANK  
 1400 MEXICO LOOP ROAD EAST  
 O'FALLON, MO 63366

DESIGNED	DATE
NJW	10-18-06
DRAWN	DATE
TJW	10-18-06
CHECKED	


JOB NO.  
 2005090.55

C-501


DETAILS

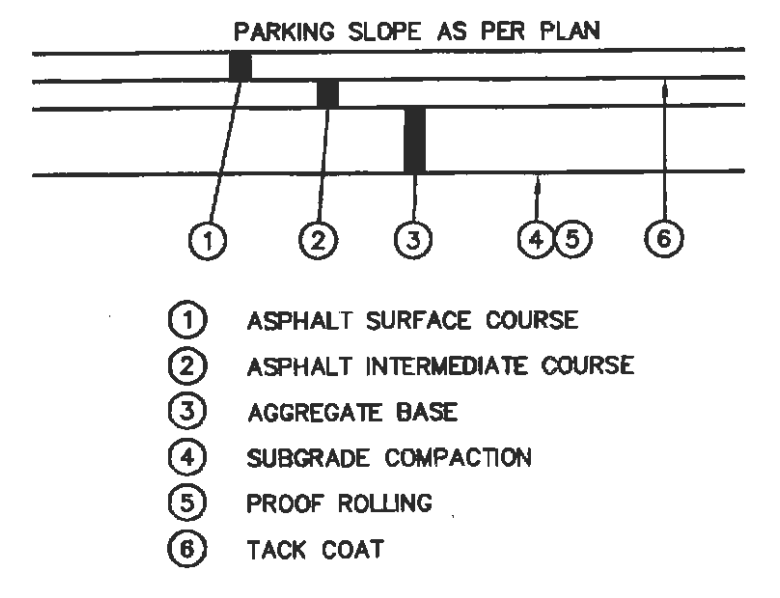


TYPICAL PAVEMENT SECTION  
 N.T.S.

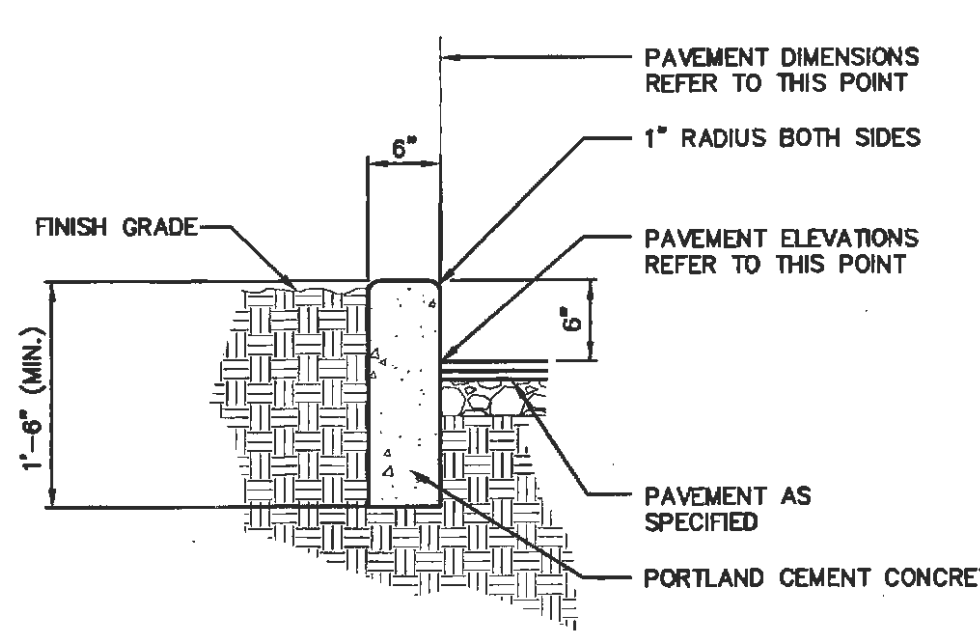


6" P.C.C. CURB  
 N.T.S.

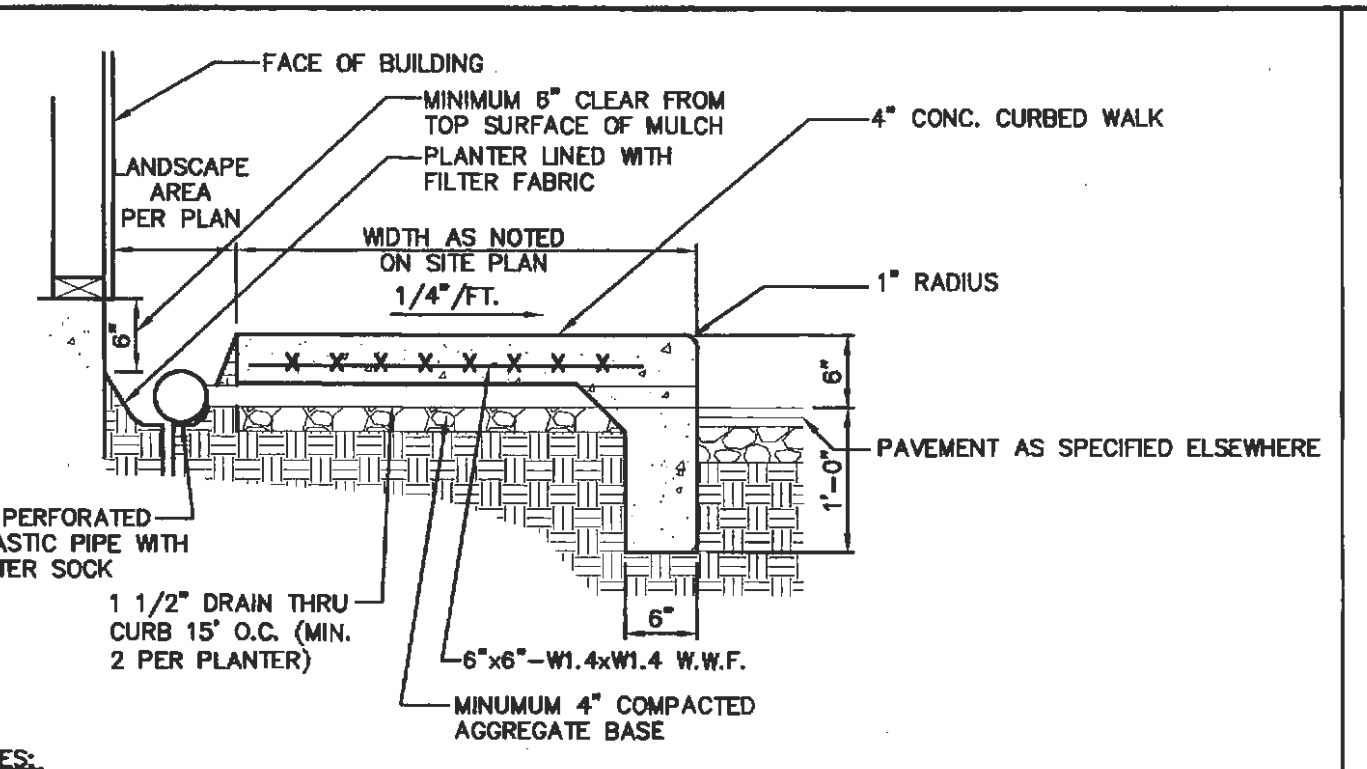


P.C.C. CURBED WALK  
 N.T.S.

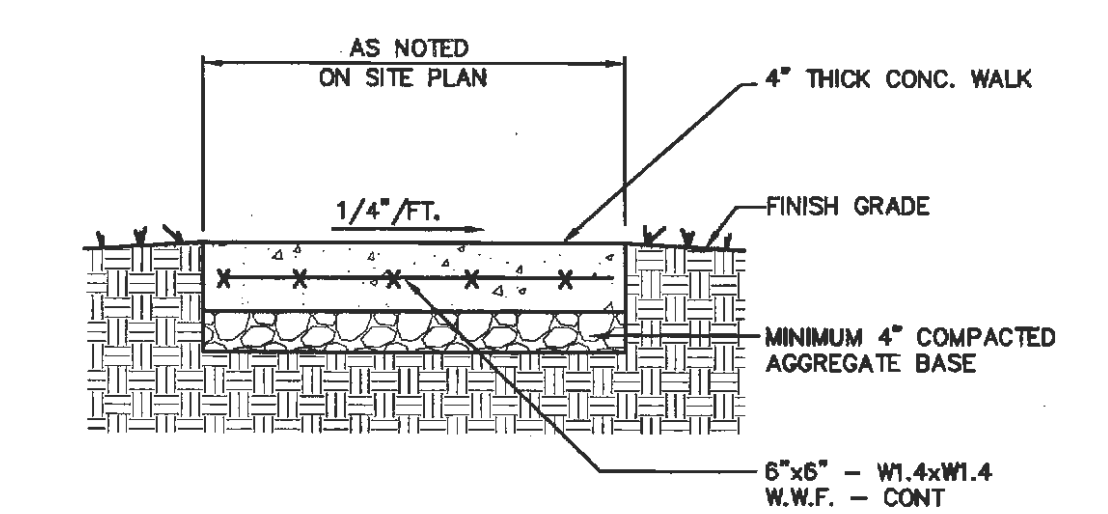


P.C.C. WALK  
 N.T.S.

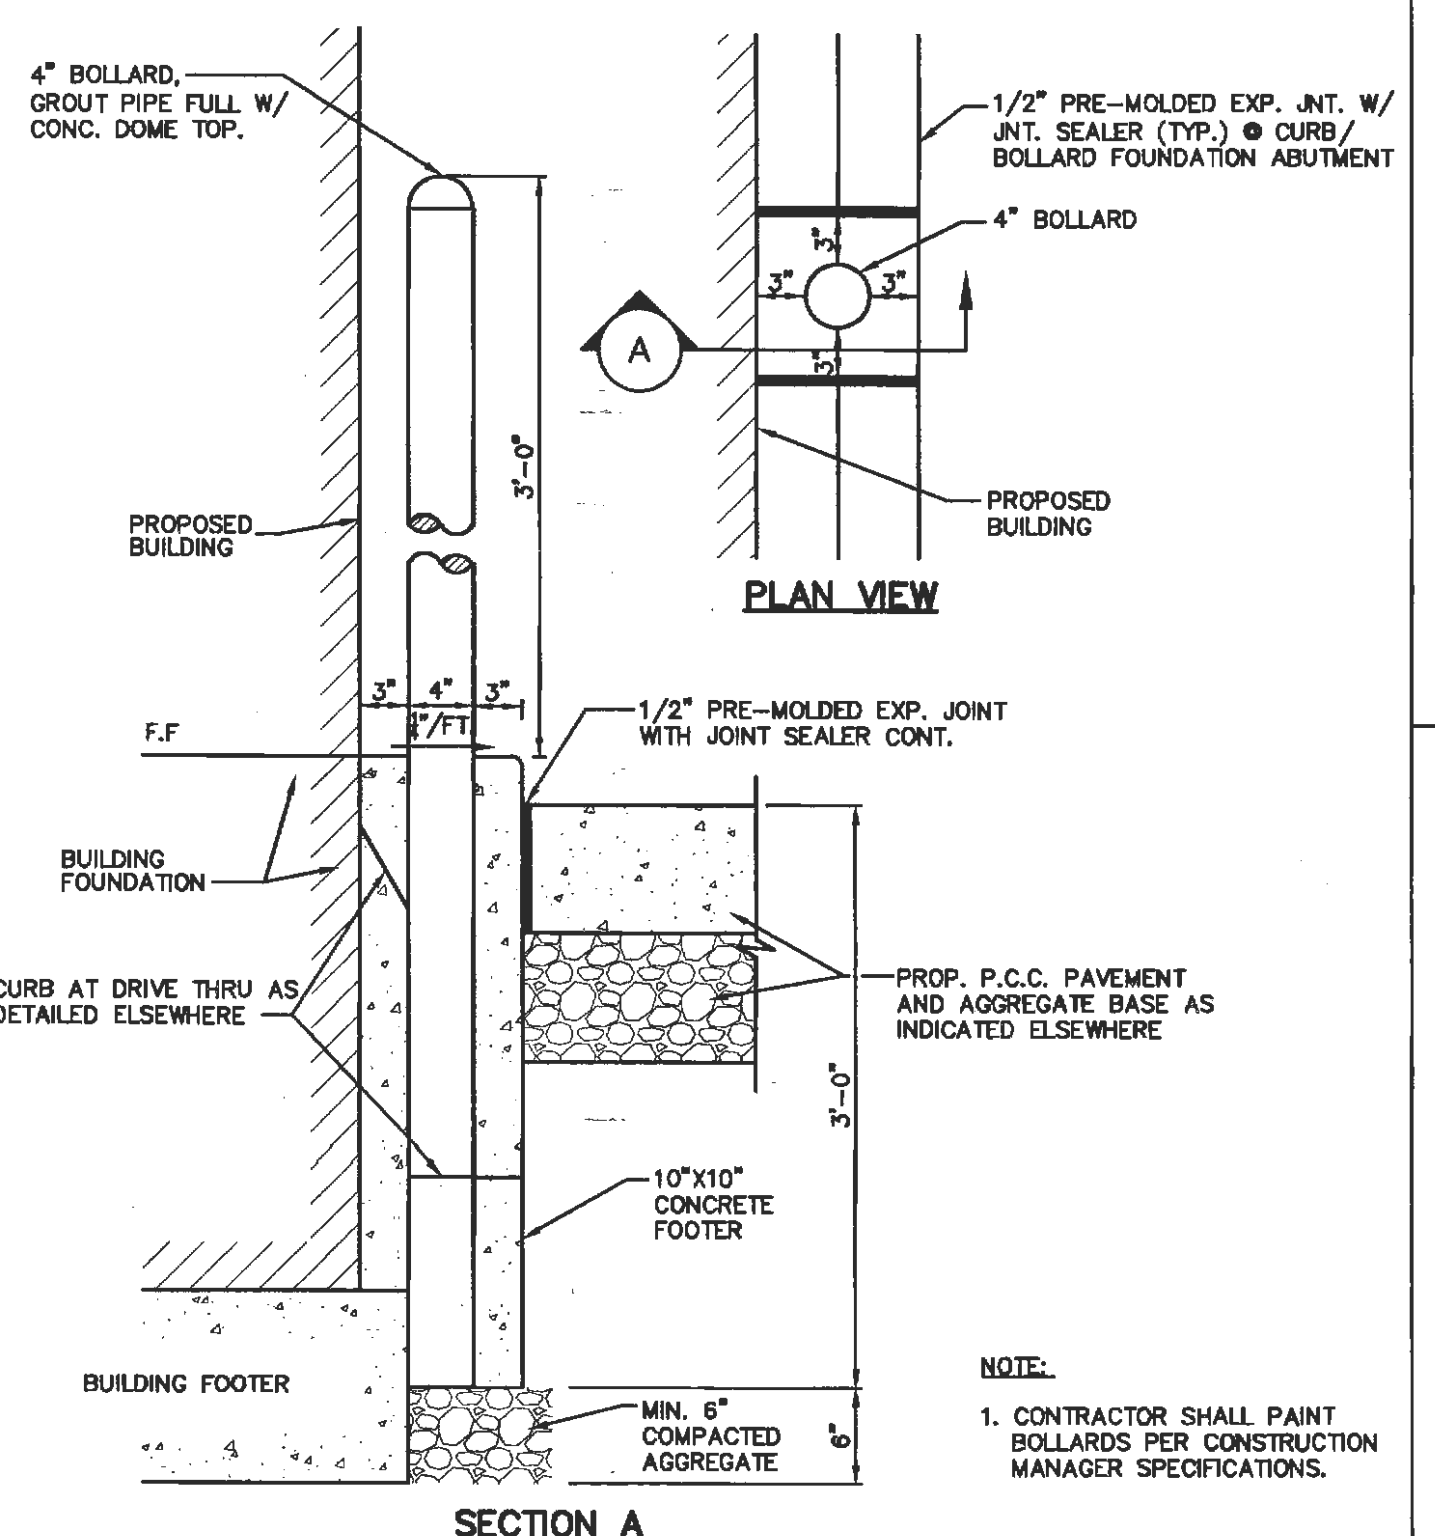


BOLLARD (IN CURB)  
 N.T.S.

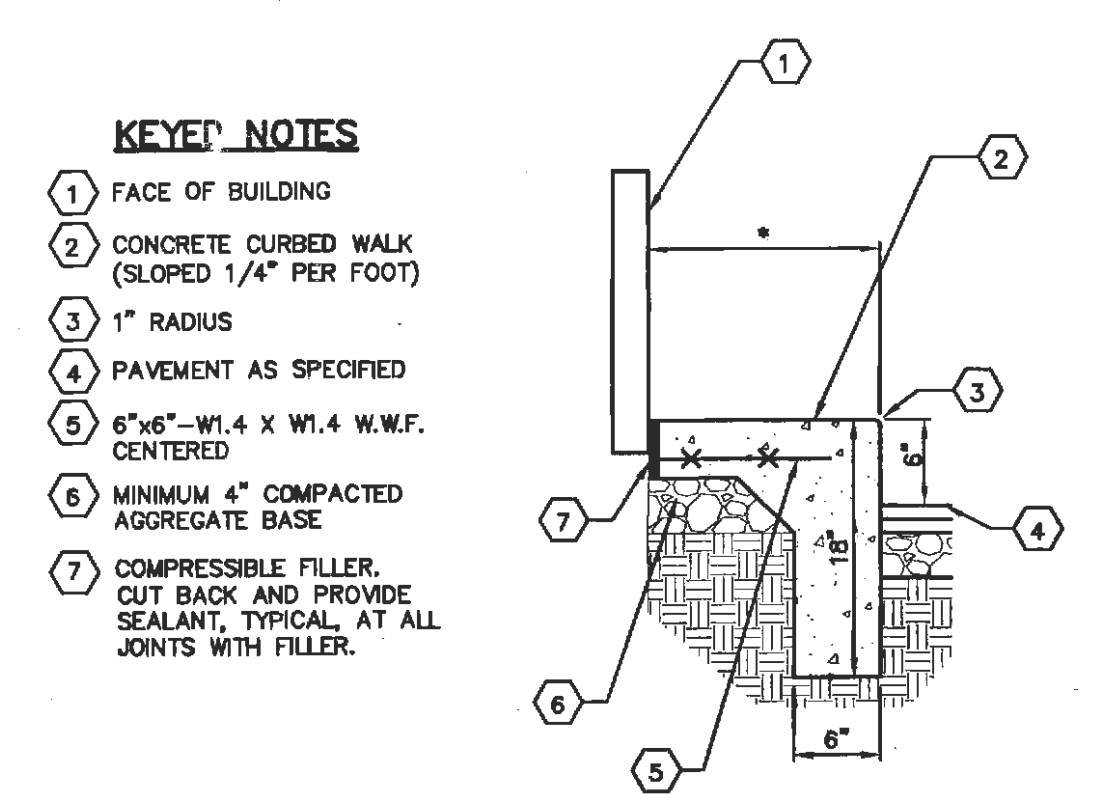


CURB AT DRIVE THRU  
 N.T.S.

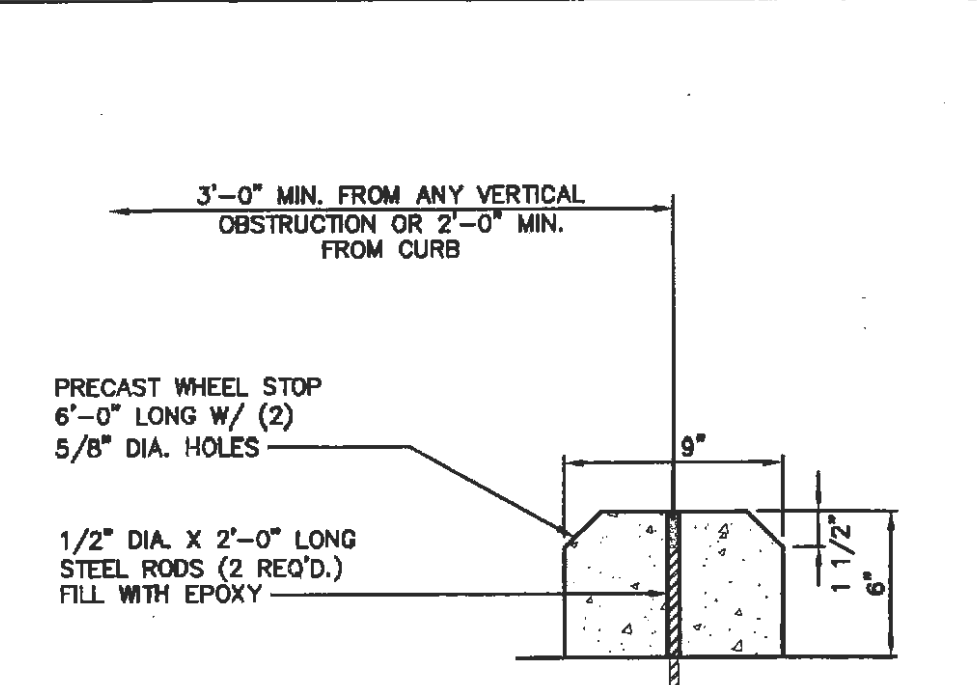


P.C.C. WHEELSTOP  
 N.T.S.

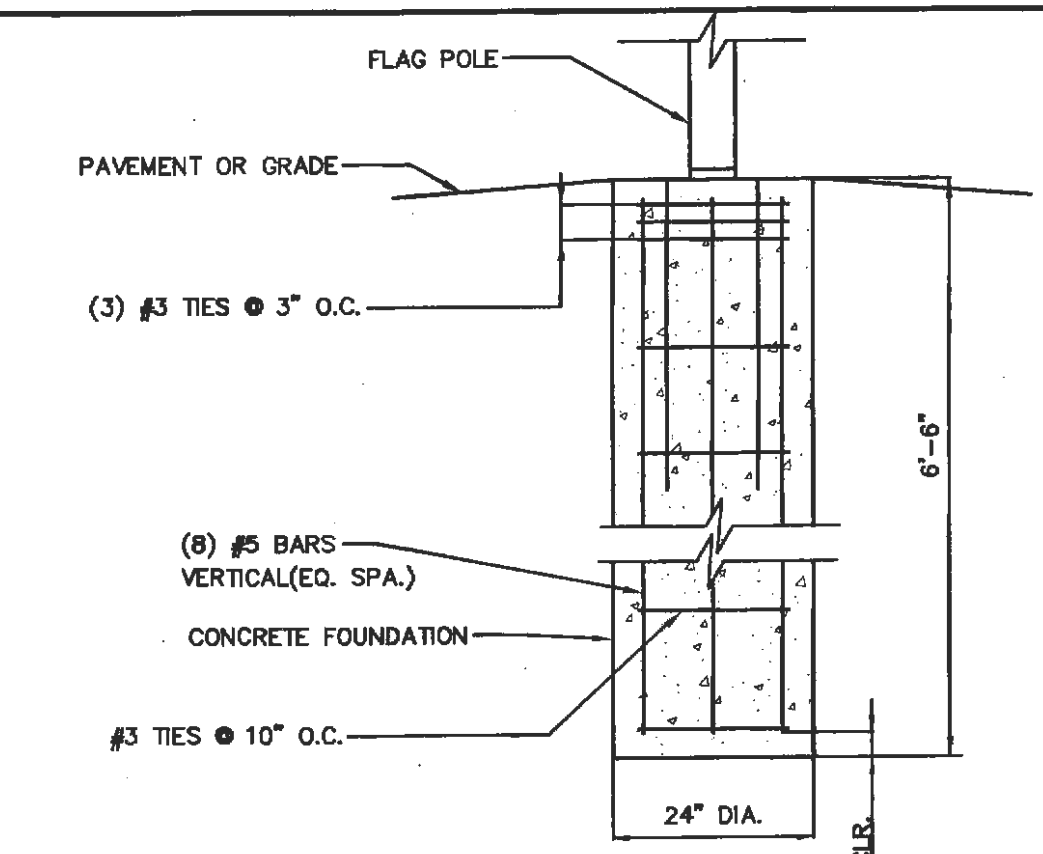


FLAG POLE FOUNDATION  
 N.T.S.

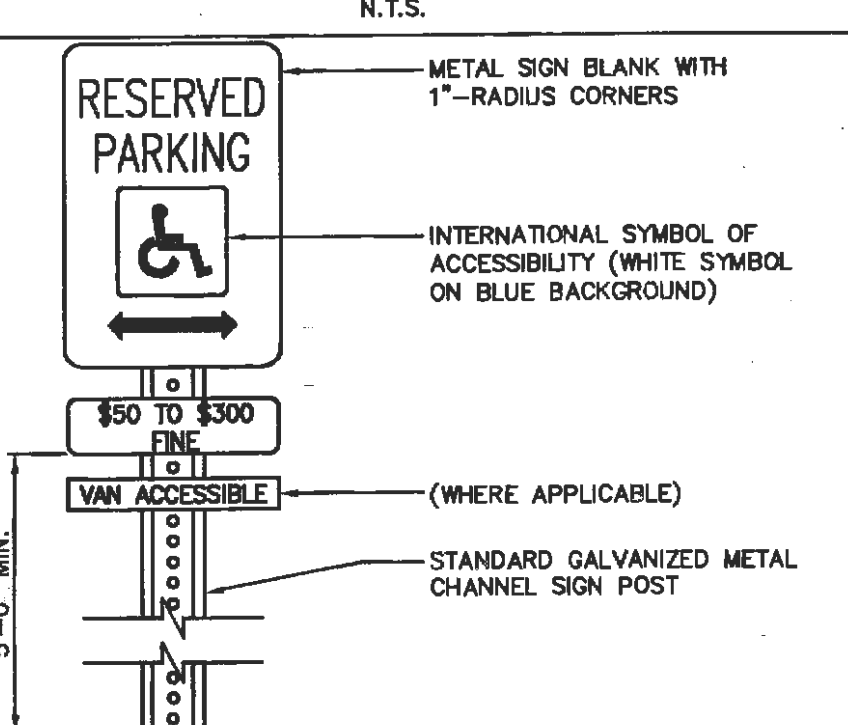


HANDICAP PARKING SIGN  
 N.T.S.

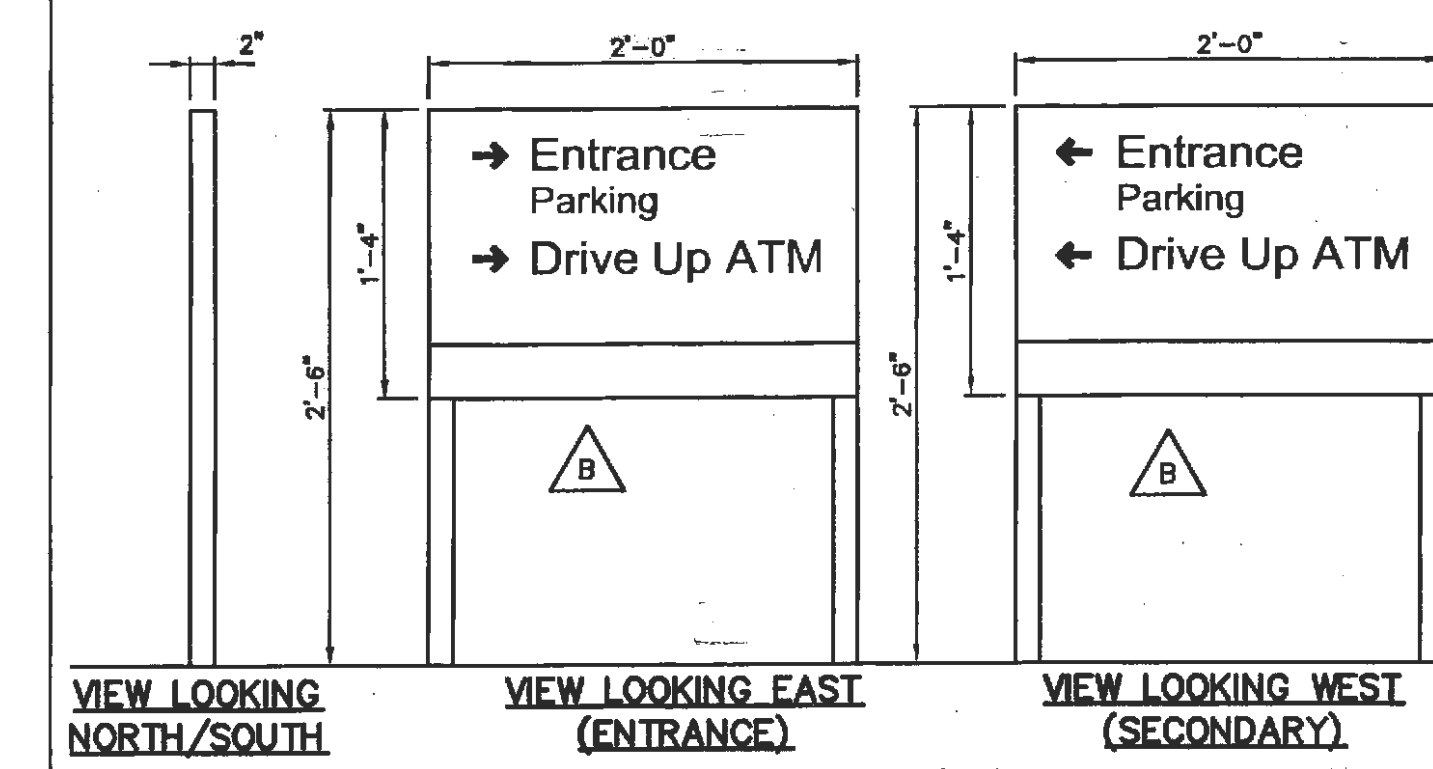


NON-ILLUMINATED DIRECTIONAL SIGN  
 N.T.S.

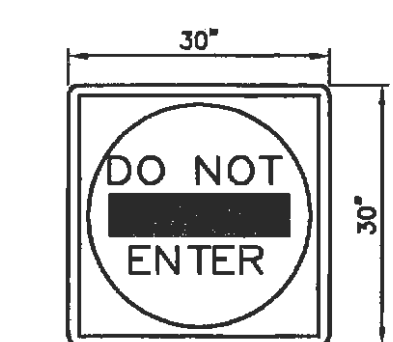

DO NOT ENTER SIGN  
 N.T.S.

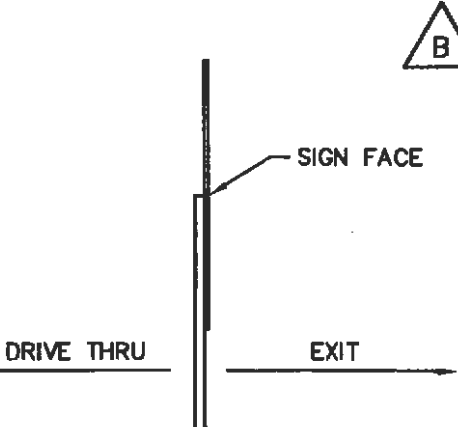

TRANSVERSE STRIPING  
 N.T.S.

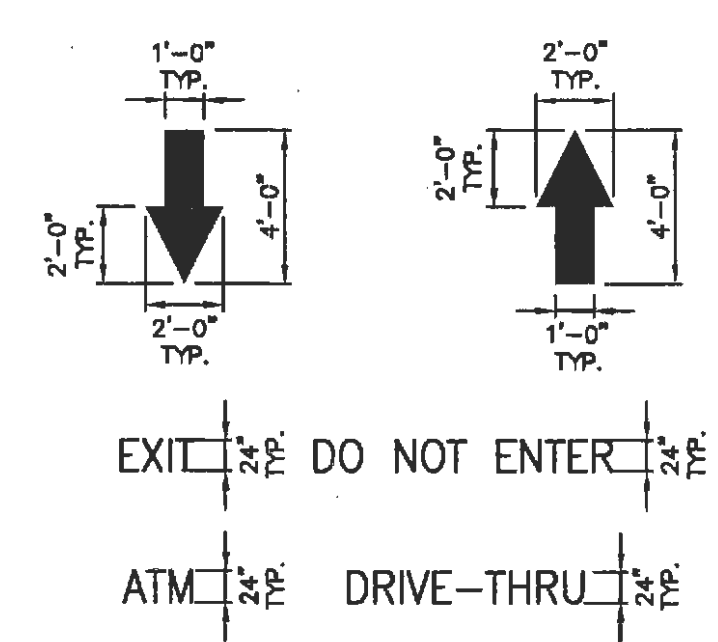

PAVEMENT MARKINGS & NOTES  
 N.T.S.

Drawing file: 200509055\_Civil\_Construction\_Documents\_recover.dwg  
 Drawing name: C:\Civil\200509055\DWG\_Construction\_Documents\_recover.dwg  
 Mar 16, 2007 - 4:48pm