



PLAN VIEW

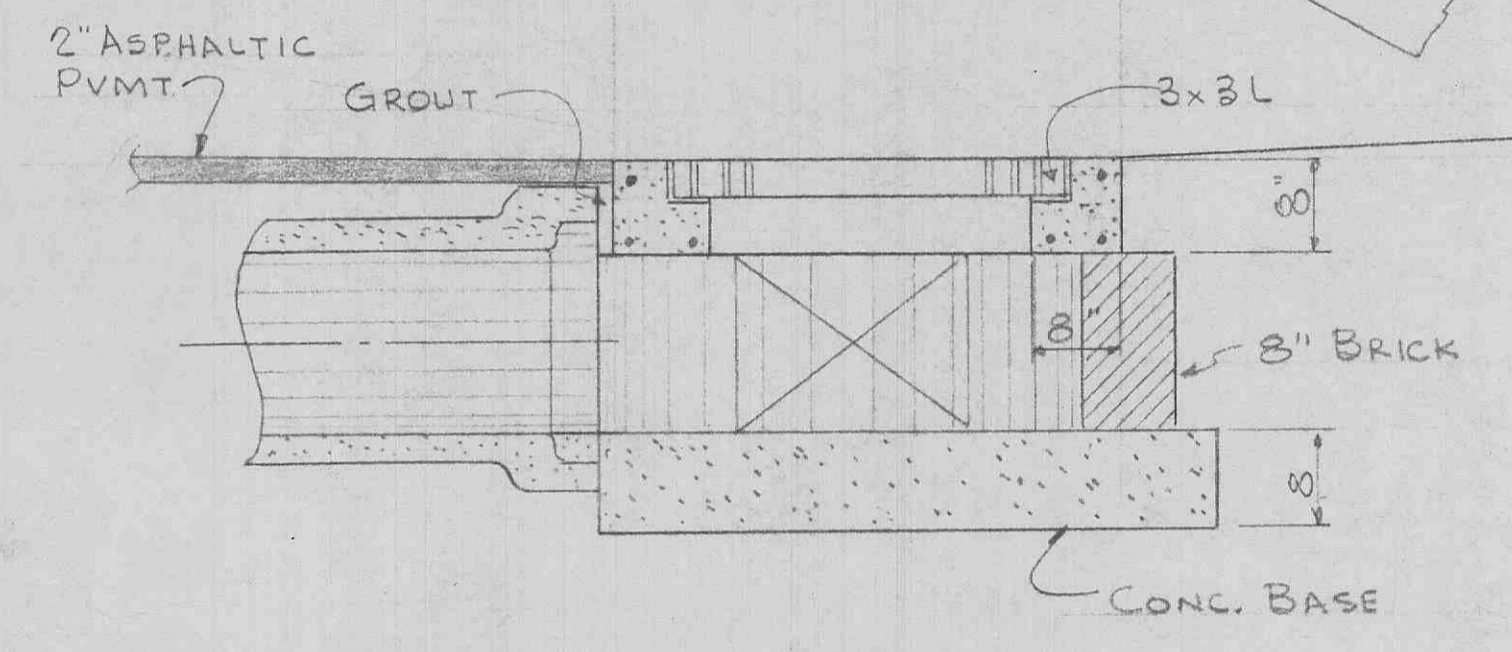


SECTION A-A


DETAILS OF INLET AT IMPERIAL DRIVE AND SECOND ST.
SCALE: 3/4" = 1'-0"

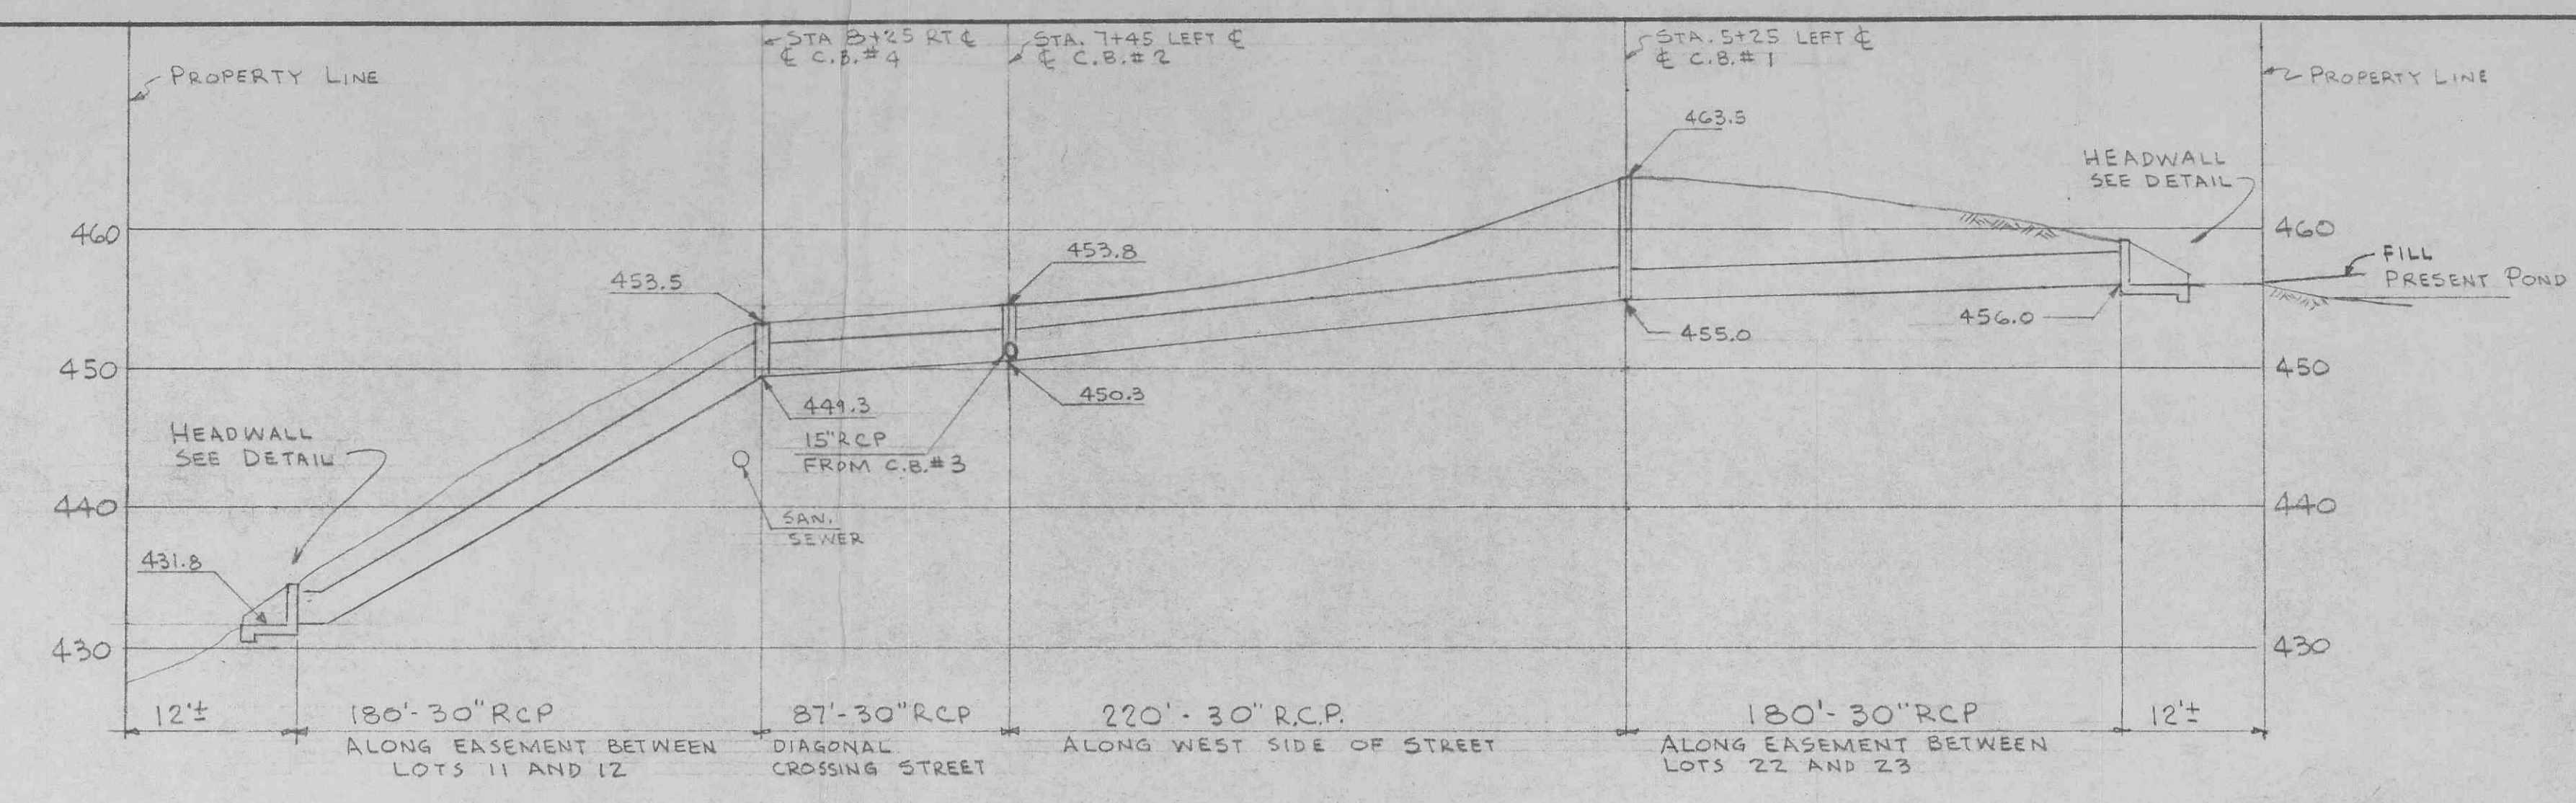


SECTION A2-A2
STORM SEWER PROFILE
SCALE: 1" = 50' HORIZ., 1" = 10' VERT.

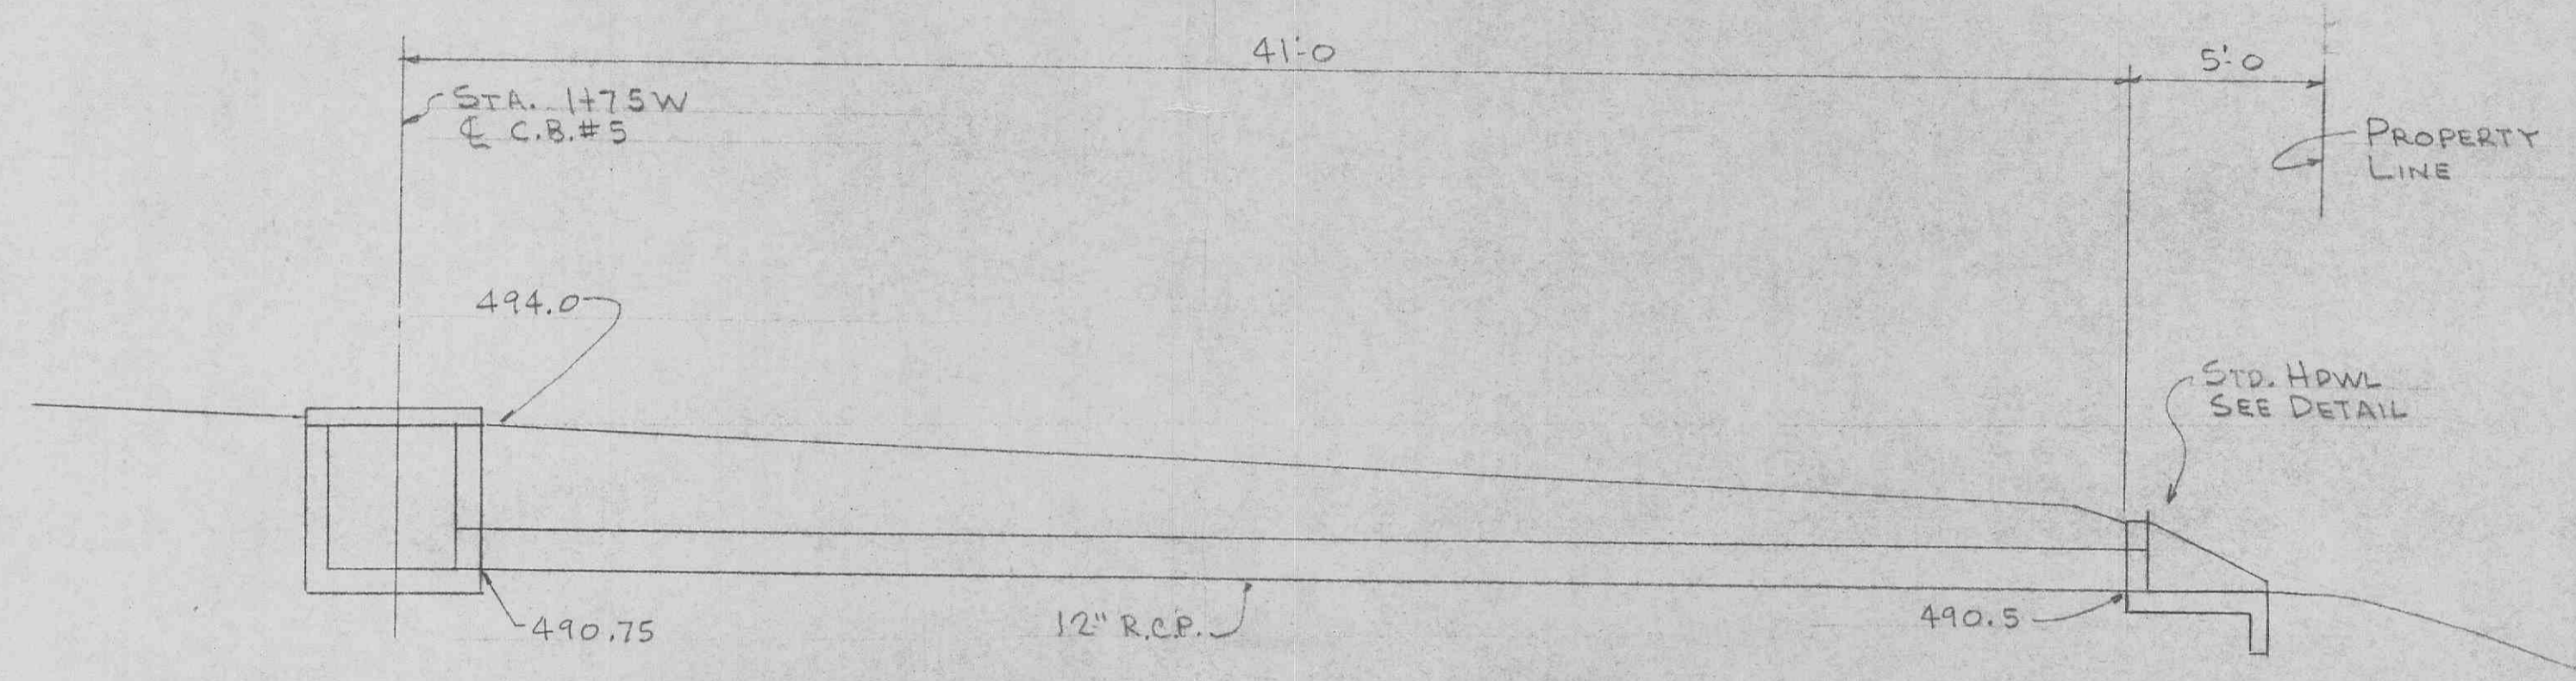

STA. 1+75 W TO STA. 2+16 W
STORM SEWER PROFILE
SCALE: 4" = 1'-0"

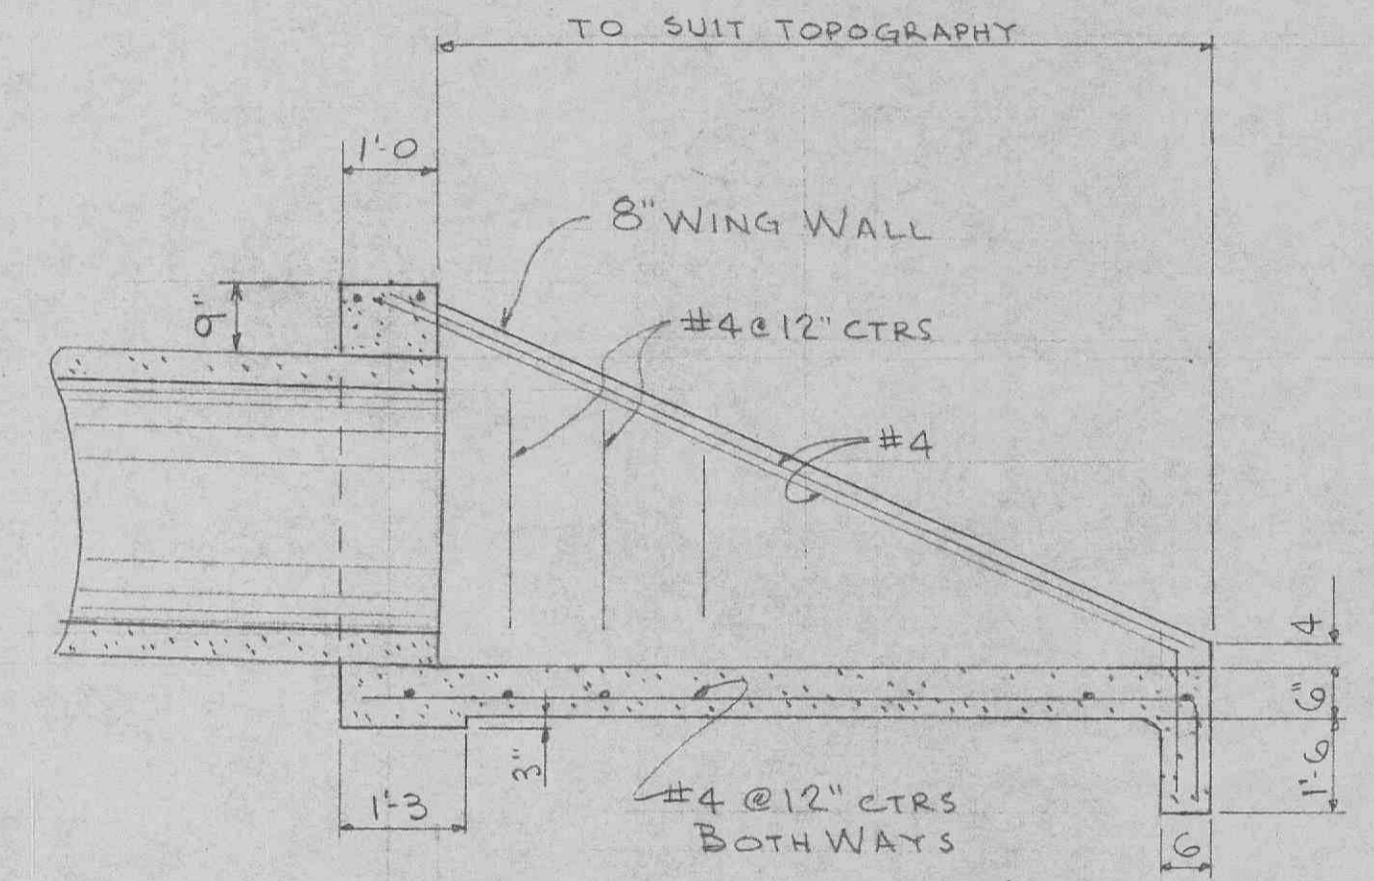

STANDARD HEADWALL

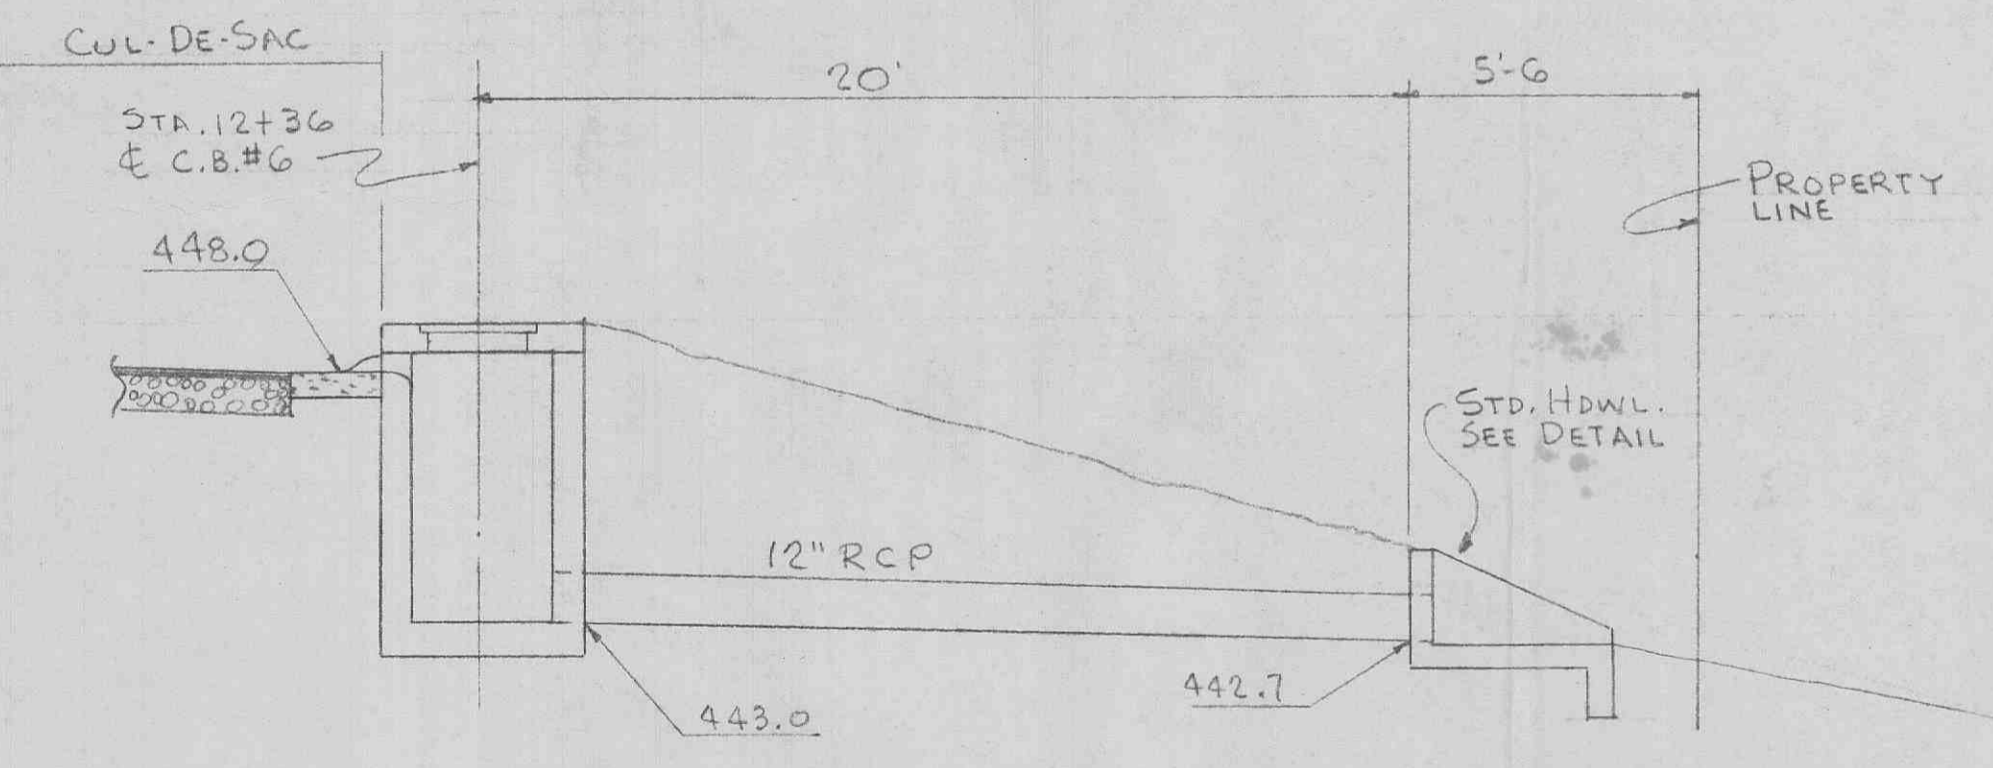

CUL-DE-SAC DRAIN
STORM SEWER PROFILE
SCALE: 4/5" = 1'-0"

NORTH WIND ESTATES O'FALLON, MISSOURI		
SCALE:	APPROVED BY:	DRAWN BY JG
DATE:		SEPT. 1968
DETAILS STREETS, SEWERS, WATER LINE		
DRAWING NUMBER		D4