



SECTION A-A (BASINS 1A AND 1B)

SCALES:  
1" = 20' HORIZONTAL  
1" = 5' VERTICAL

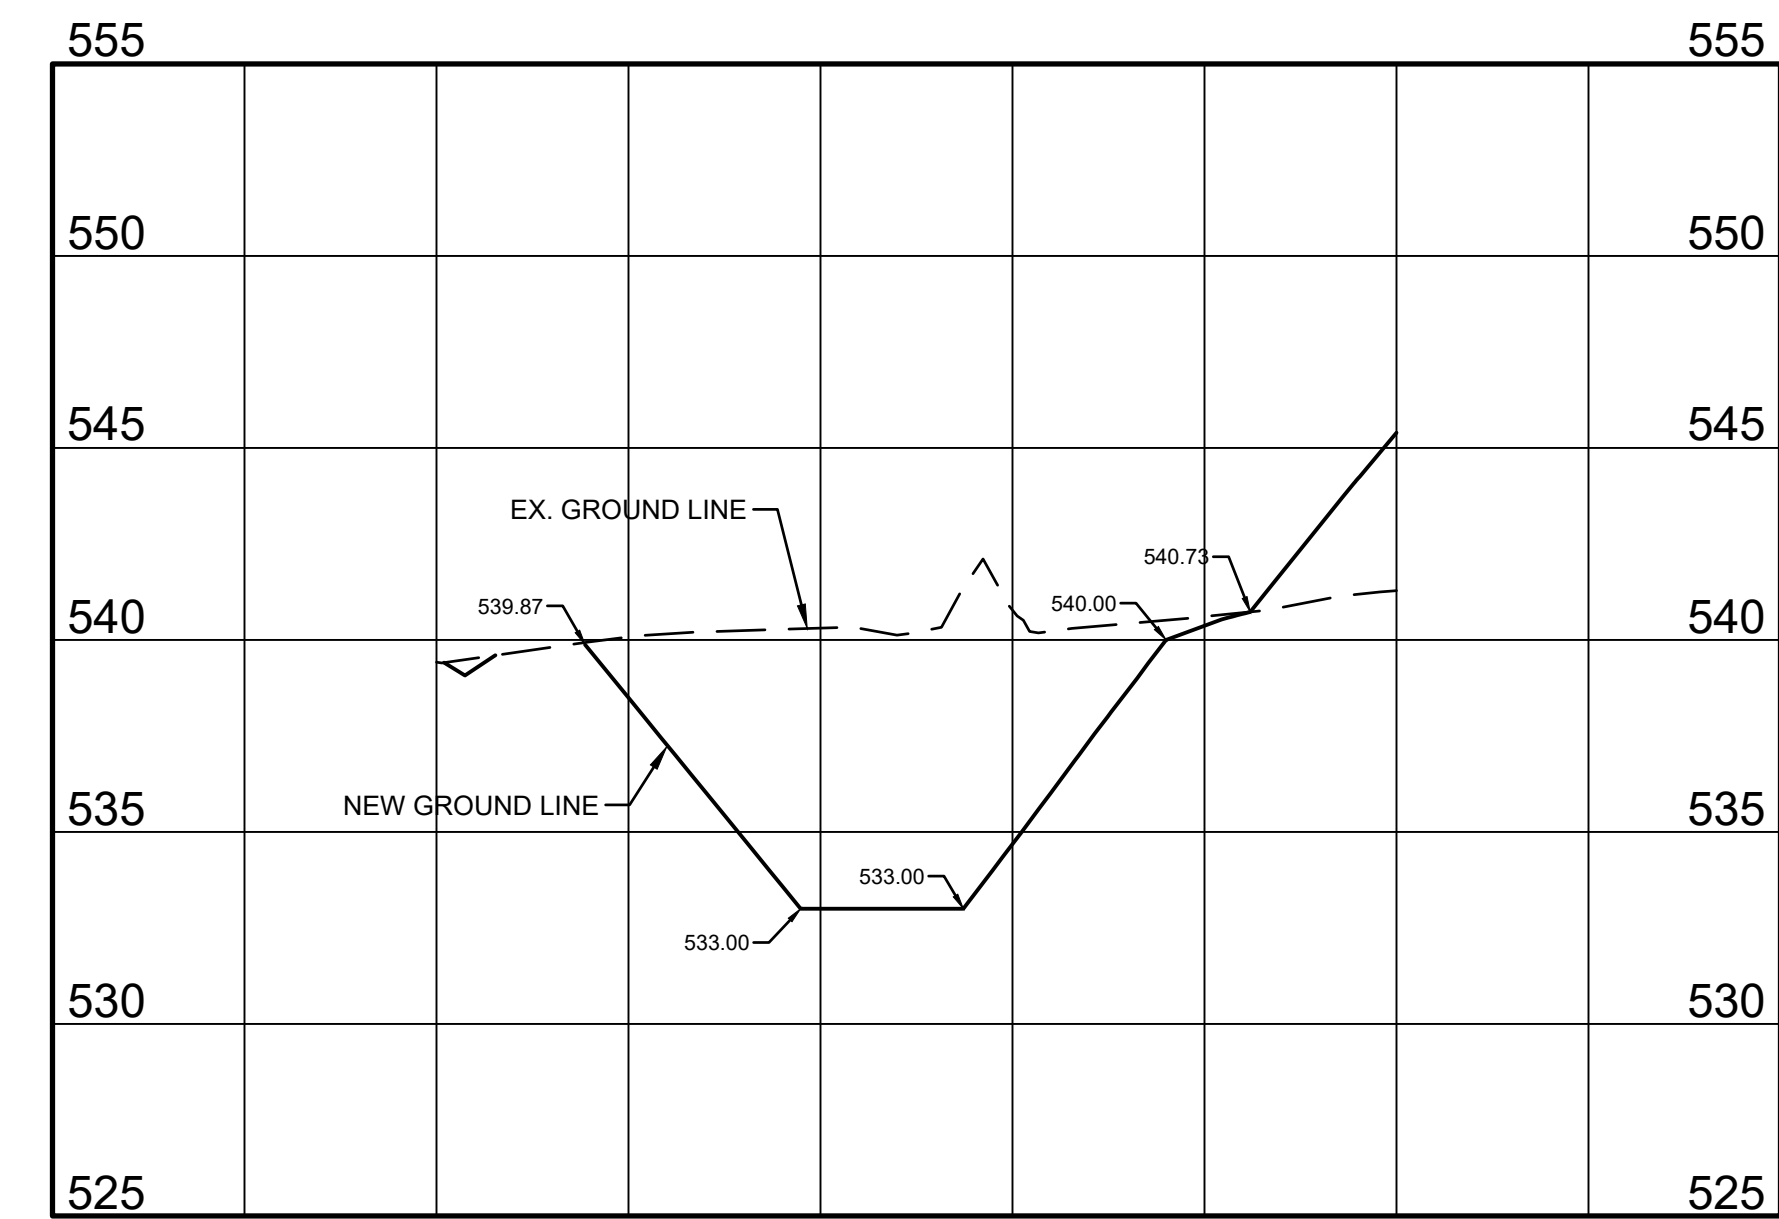


SECTION B-B (BASIN 1A)

SCALES:  
1" = 20' HORIZONTAL  
1" = 5' VERTICAL

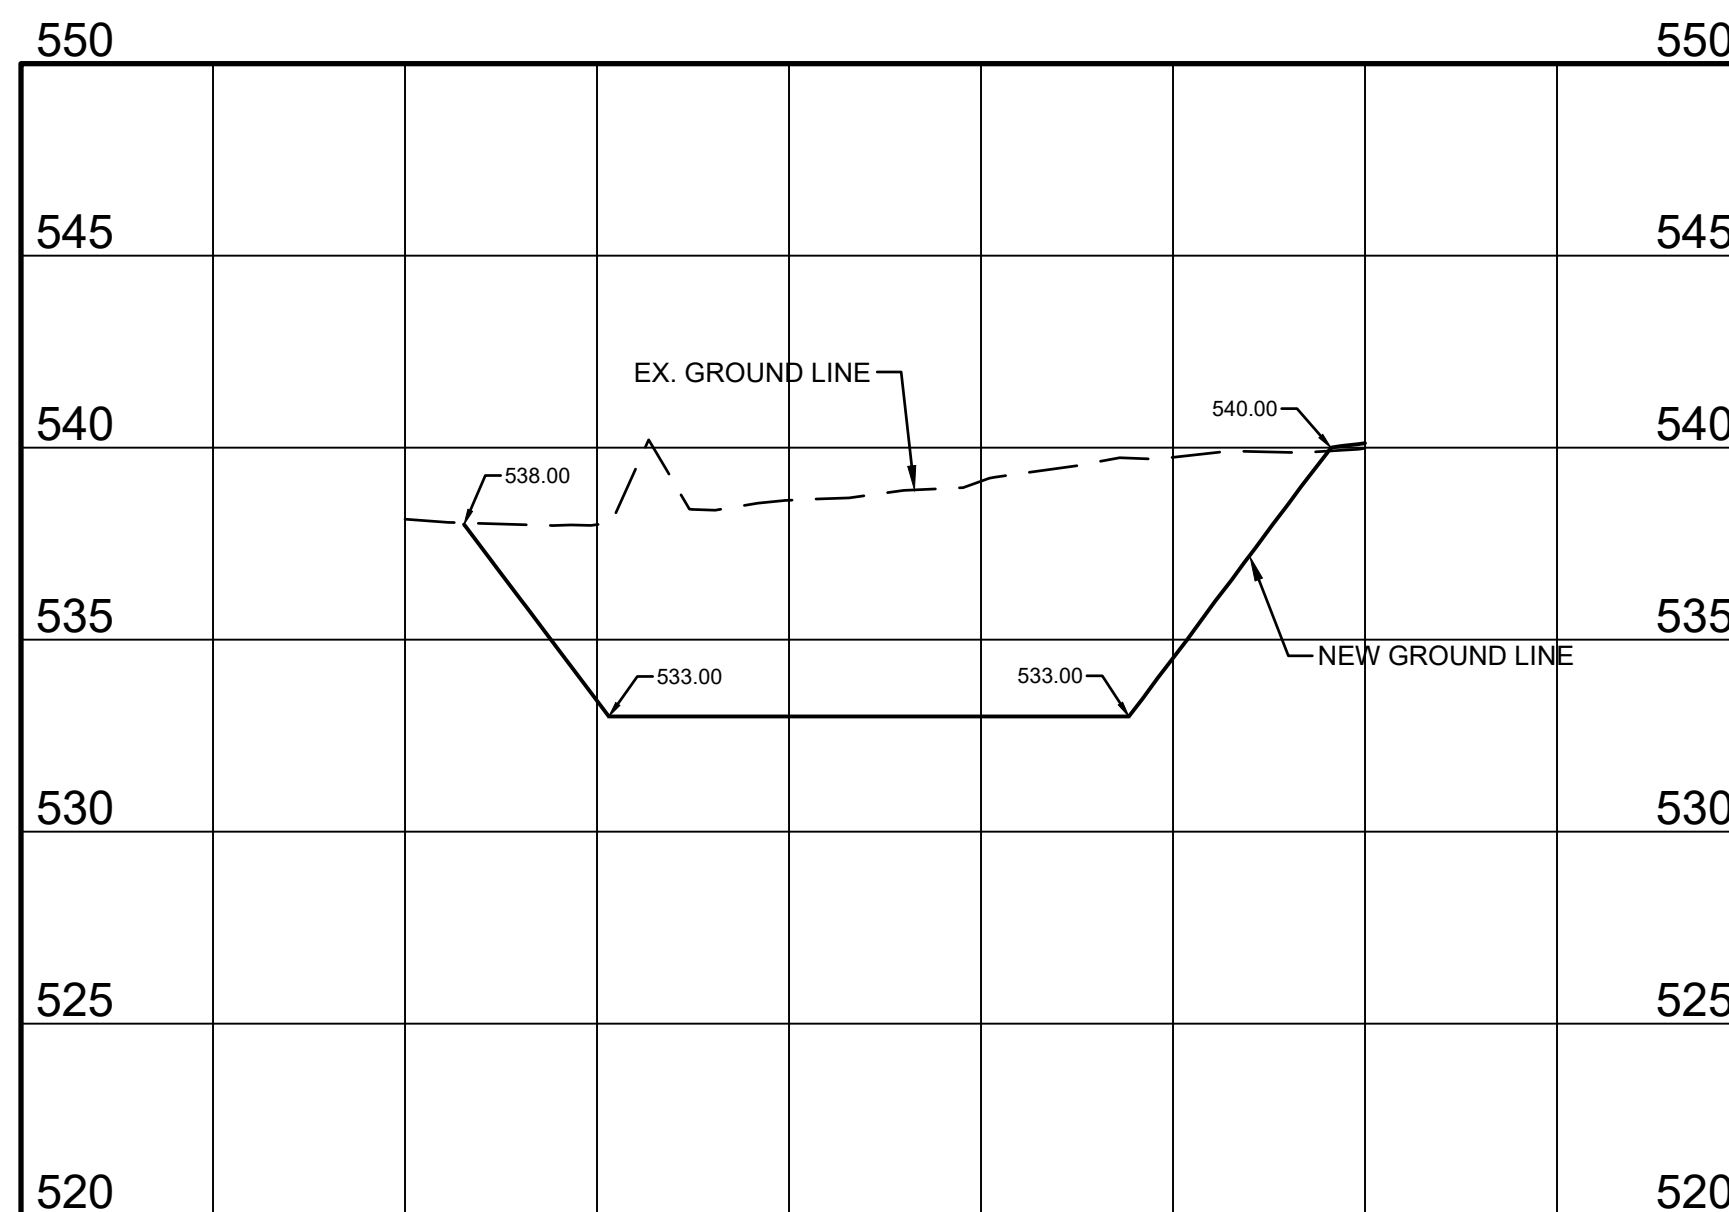


SECTION C-C (BASIN 1A)

SCALES:  
1" = 20' HORIZONTAL  
1" = 5' VERTICAL

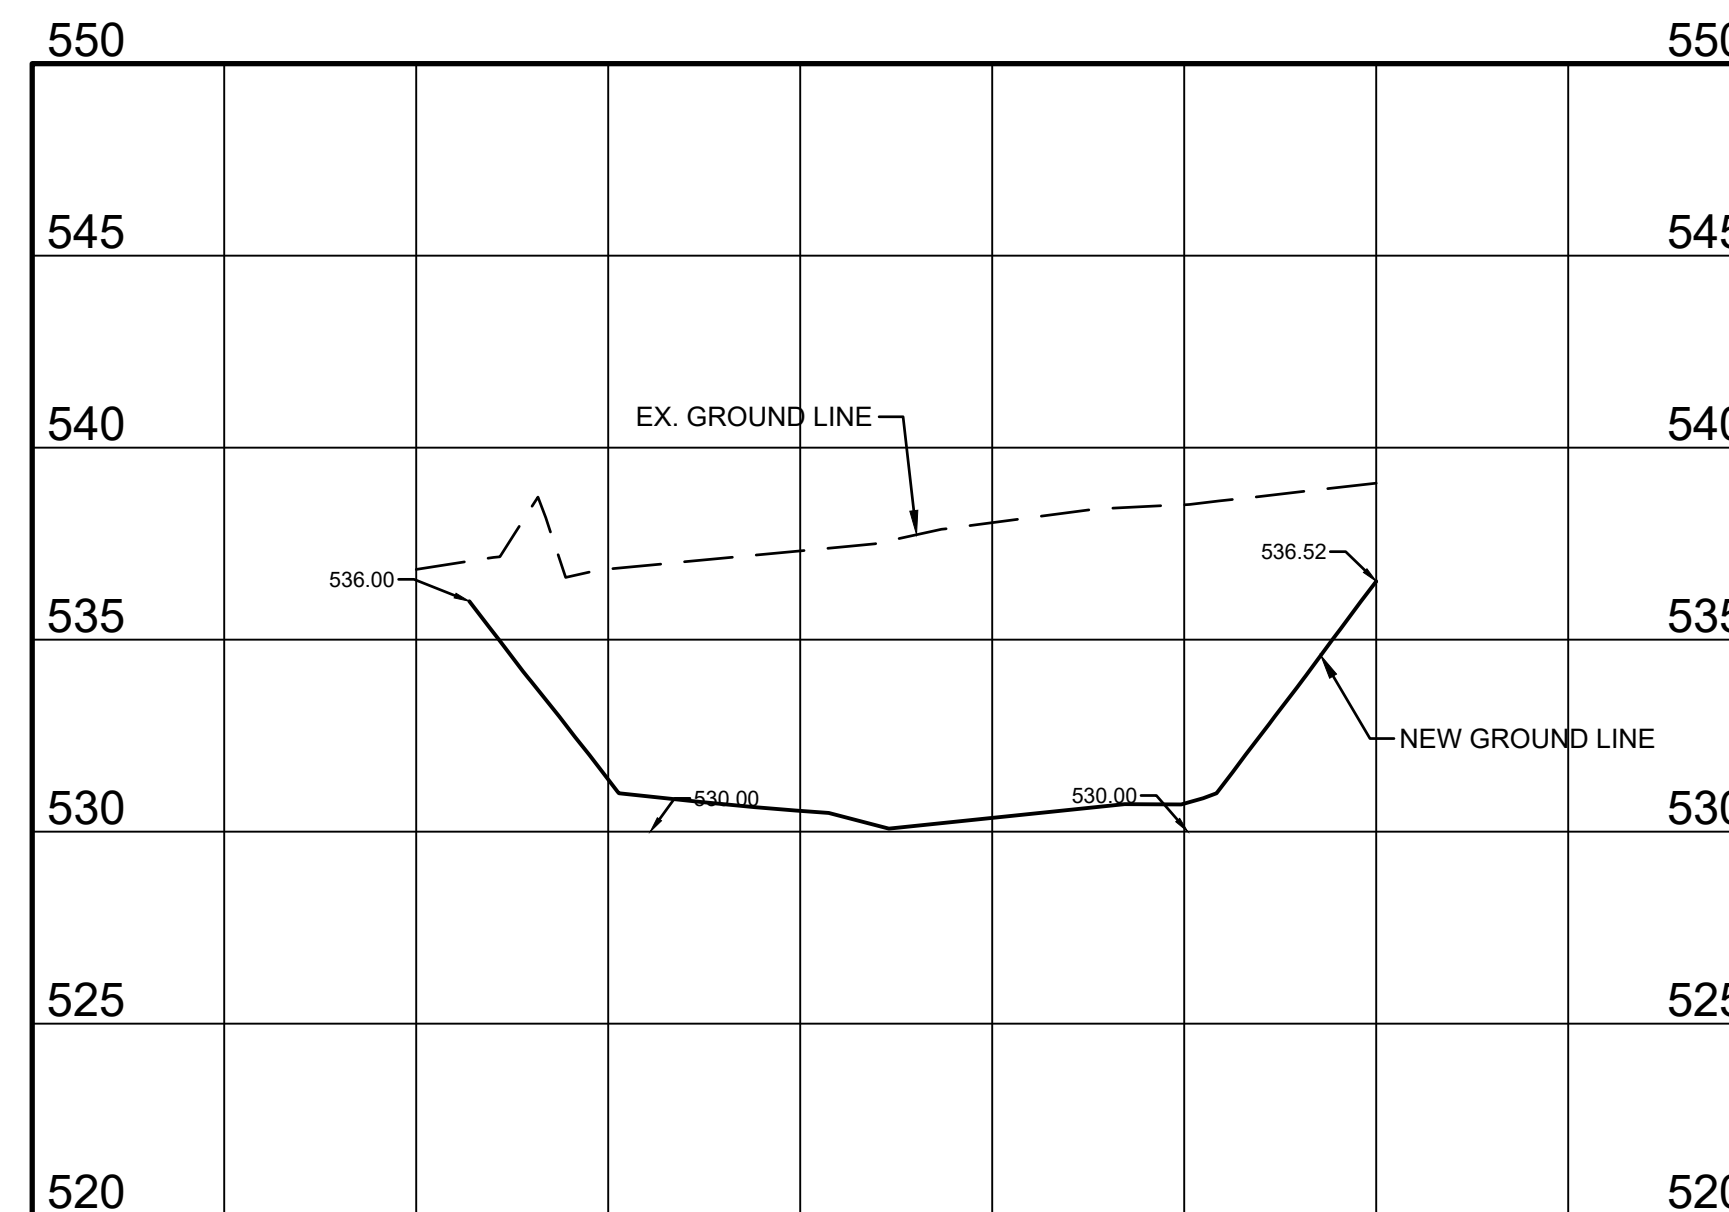


SECTION D-D (BASIN 1B)

SCALES:  
1" = 20' HORIZONTAL  
1" = 5' VERTICAL

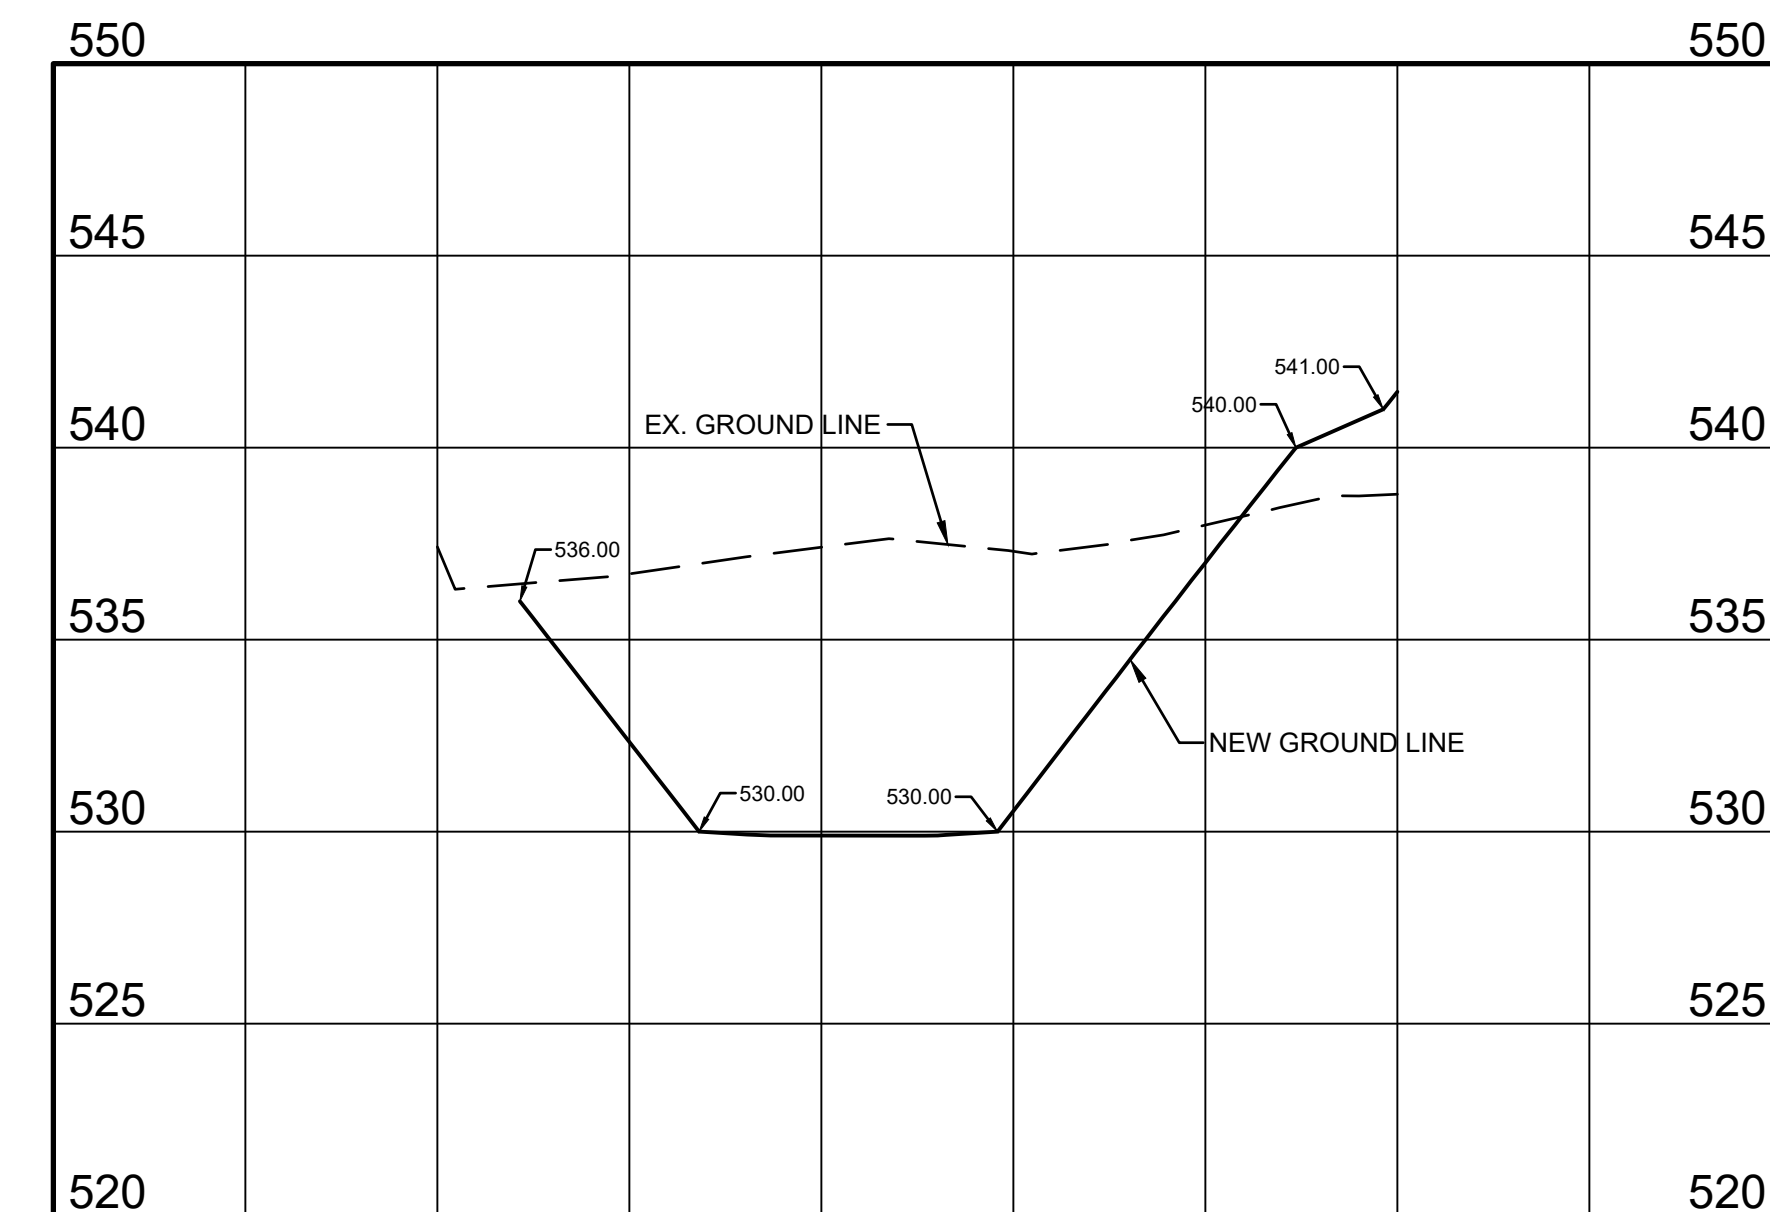


SECTION E-E (BASIN 1B)

SCALES:  
1" = 20' HORIZONTAL  
1" = 5' VERTICAL

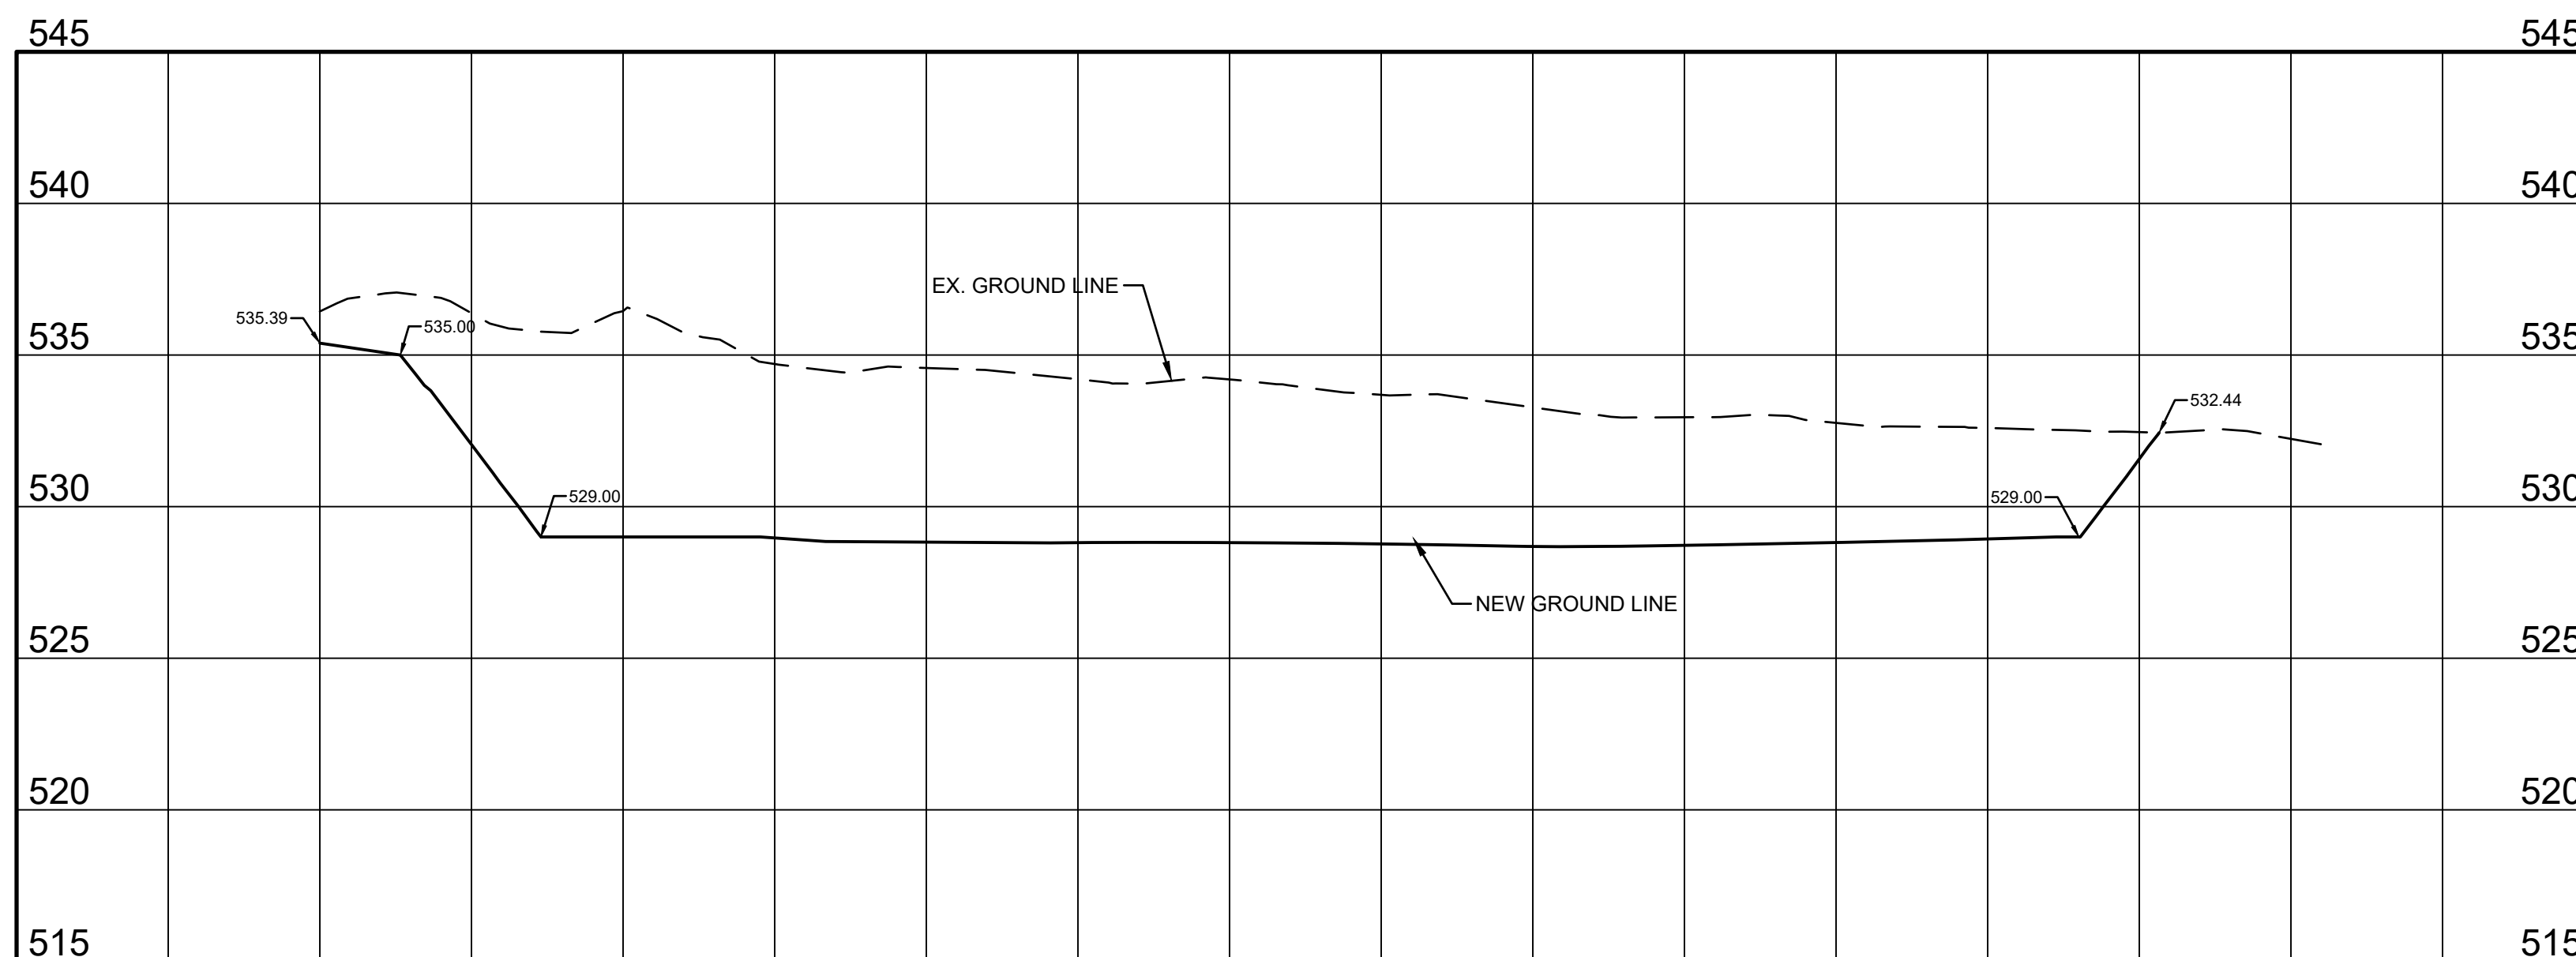

SECTION F-F (BASIN 7)

SCALES:  
1" = 20' HORIZONTAL  
1" = 5' VERTICAL

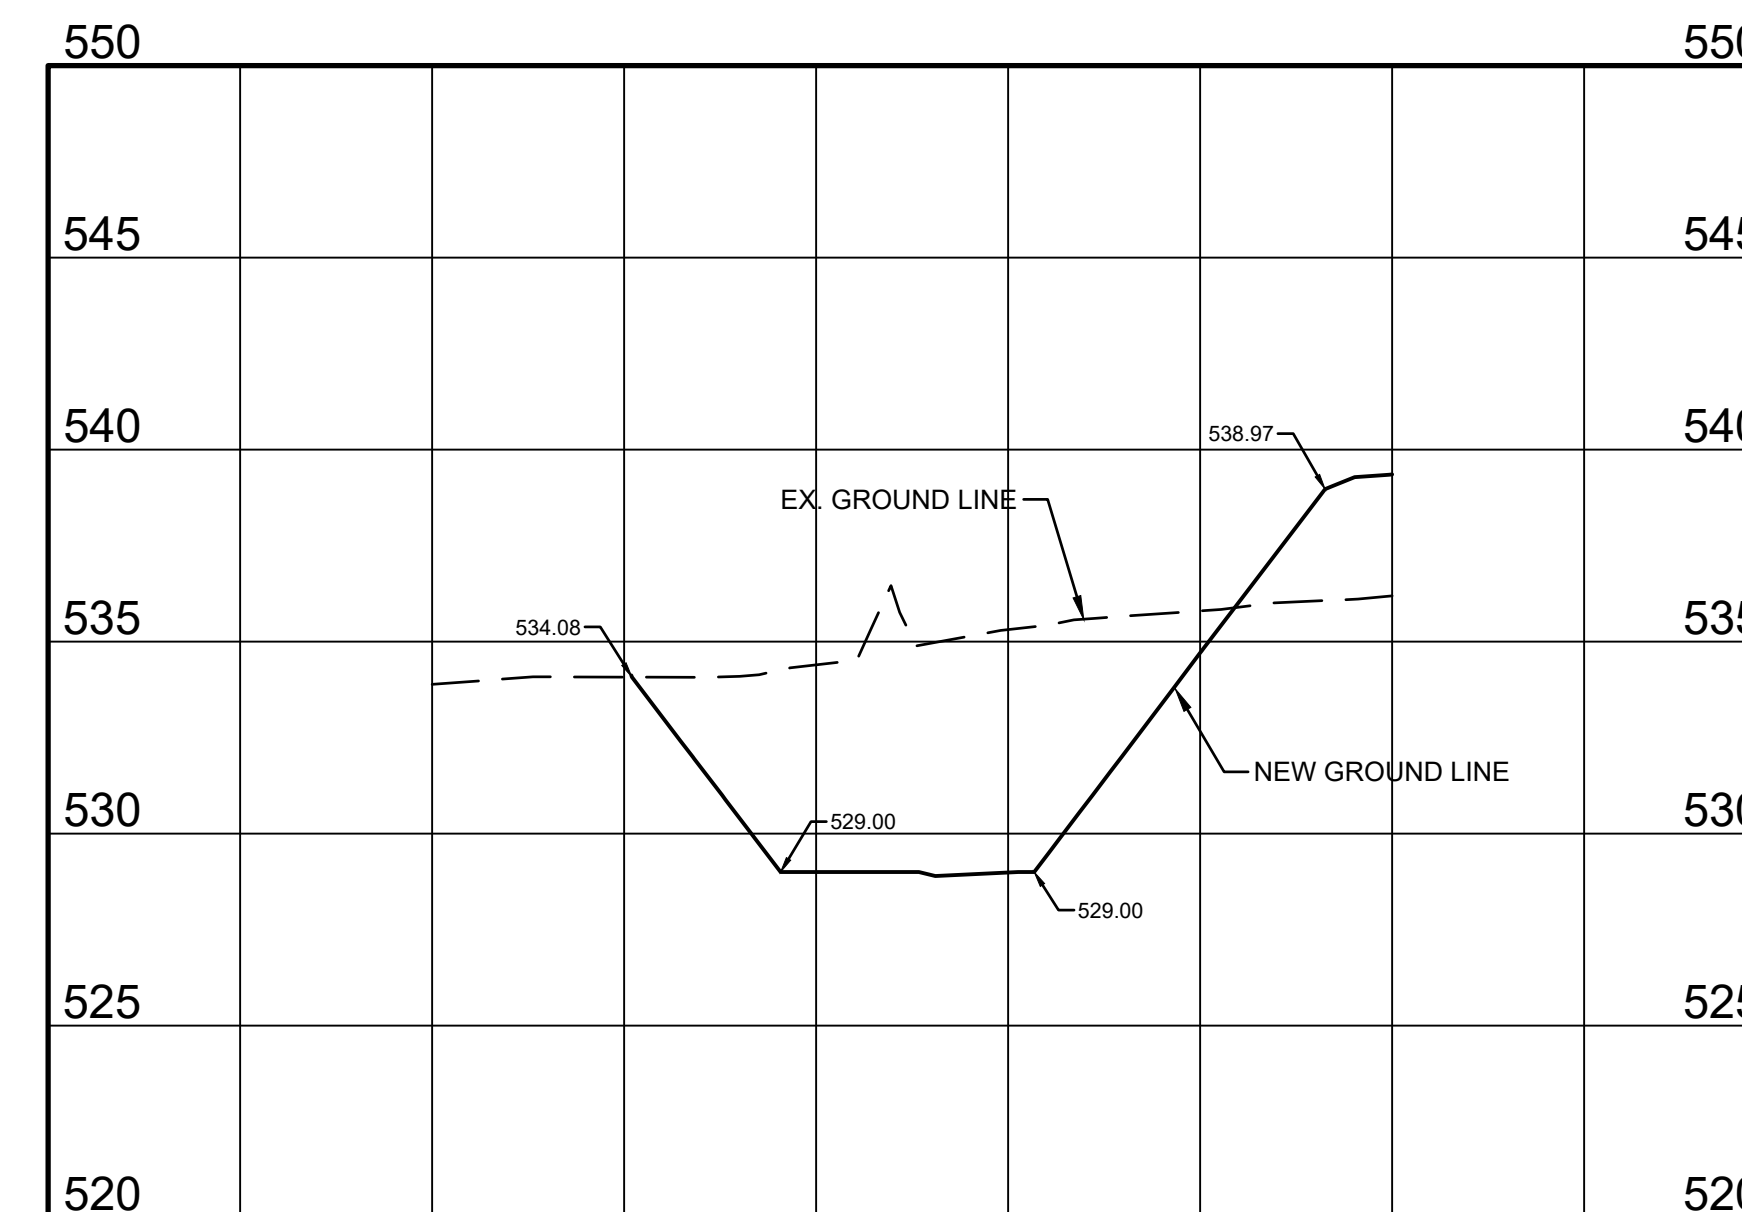

SECTION G-G (BASIN 7)

SCALES:  
1" = 20' HORIZONTAL  
1" = 5' VERTICAL

Prepared For:



CITY OF O'FALLON  
100 North main Street  
O'Fallon Missouri, 63366

Project:  
O'DAY PARK &  
ACTIVITY CENTER

Landscape Architect:




7722 Big Bend Blvd.  
St. Louis, MO 63119  
t. 314.644.5700

Consultant Role: ARCHITECTURE,  
MEPFP ENGINEERING  
ROSS & BARUZZI  
6 SOUTH OLD ORCHARD  
ST. LOUIS, MO 63119  
314.918.8383

Consultant Role: CIVIL &  
STRUCTURAL ENGINEERING  
HORNOR & SHIFRIN  
401 SOUTH 15TH #400  
ST. LOUIS, MO 63103  
314.531.4321


THE PROFESSIONALS WHOSE SIGNATURES AND SEALS  
APPEAR HERE, ASSUME RESPONSIBILITY FOR WHAT  
APPEARS ON THIS SHEET ONLY. ALL OTHER PLANS,  
SPECIFICATIONS, REPORTS, AND OTHER DOCUMENTS,  
DESIGN OR REVISIONS BY CONTRACTORS, OWNER OR  
OTHERS ARE NOT PART OF THE PROJECT FOR WHICH  
THIS SEAL INDICATES RESPONSIBILITY.

April Giesmann - Civil Engineer  
MO PE # - 2001004592

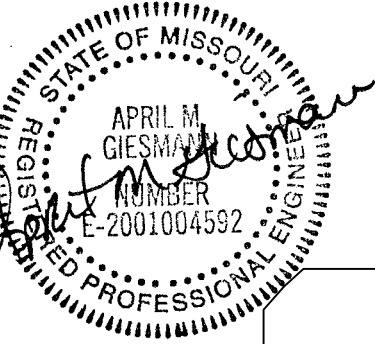

10/04/2017  
Hornor & Shifrin, Inc.  
Missouri State Certificate of  
Authority #000159

KEY PLAN

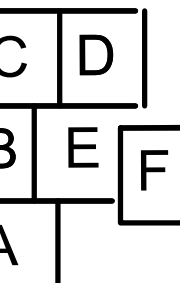

Issuances

No.	Description	Date
01	PRICING SET	04/18/17
02	PRELIM P&Z	04/28/17
03	P&Z RESUBMIT	05/17/17
04	100% DD SET	05/31/17
05	50% CD SET	07/14/17
06	90% CD SET	08/01/17
07	PERMIT SET	08/18/17
08	PERMIT SET	09/22/17
09	PERMIT SET	10/04/17
	REVISIONS	

Revisions

No.	Description	Date

SWT No. 20150.04

Drawn \_\_\_\_\_ Reviewed \_\_\_\_\_

Sheet Title  
BASIN SECTIONS 1

Number

C-501



MISSOURI ONE-CALL SYSTEM INC.  
MODOT (314) 340-4100

October 4, 2017 - PERMIT SET