



SECTION H-H (BASIN 7)

SCALES:  
1" = 20' HORIZONTAL  
1" = 5' VERTICAL

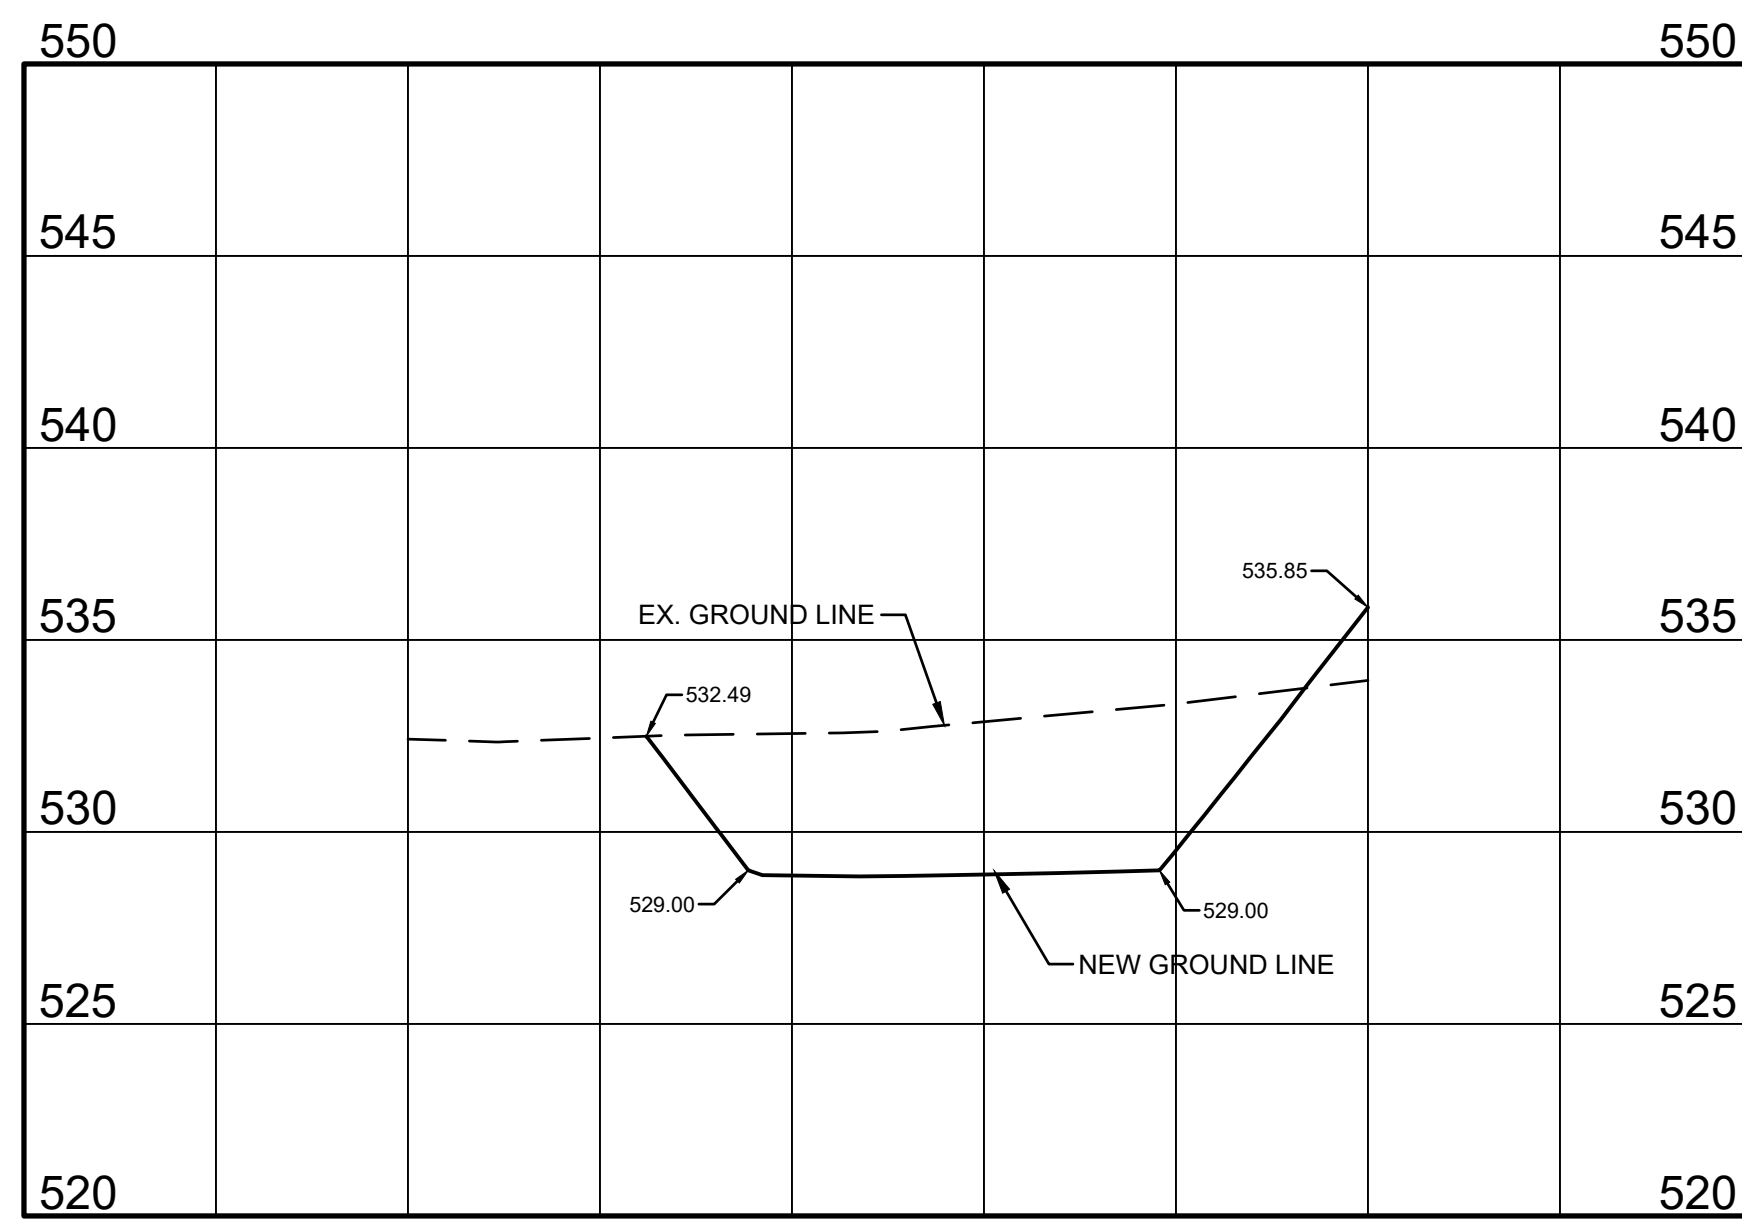


SECTION I-I (BASIN 7)

SCALES:  
1" = 20' HORIZONTAL  
1" = 5' VERTICAL

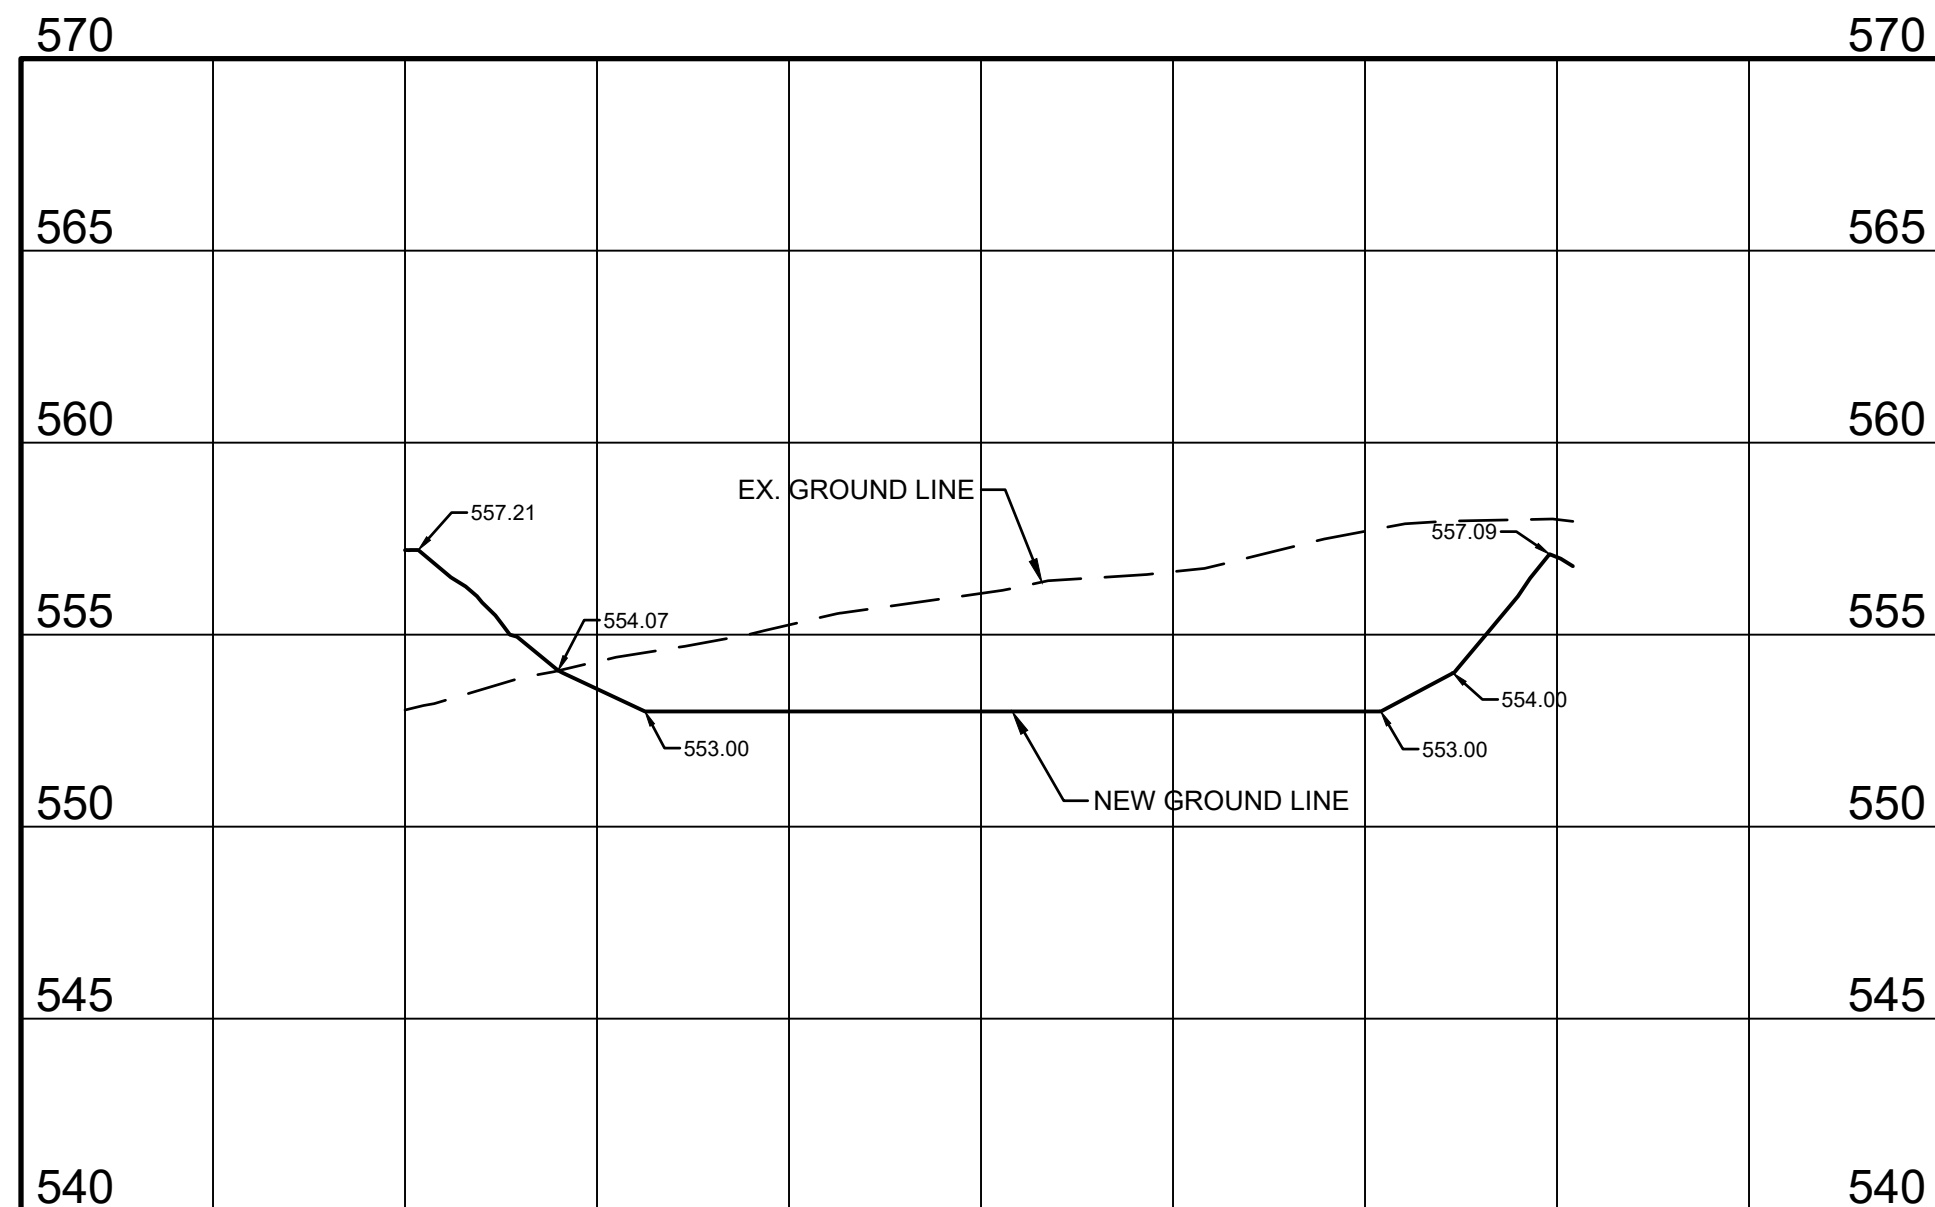


SECTION J-J (BASIN 2)

SCALES:  
1" = 20' HORIZONTAL  
1" = 5' VERTICAL

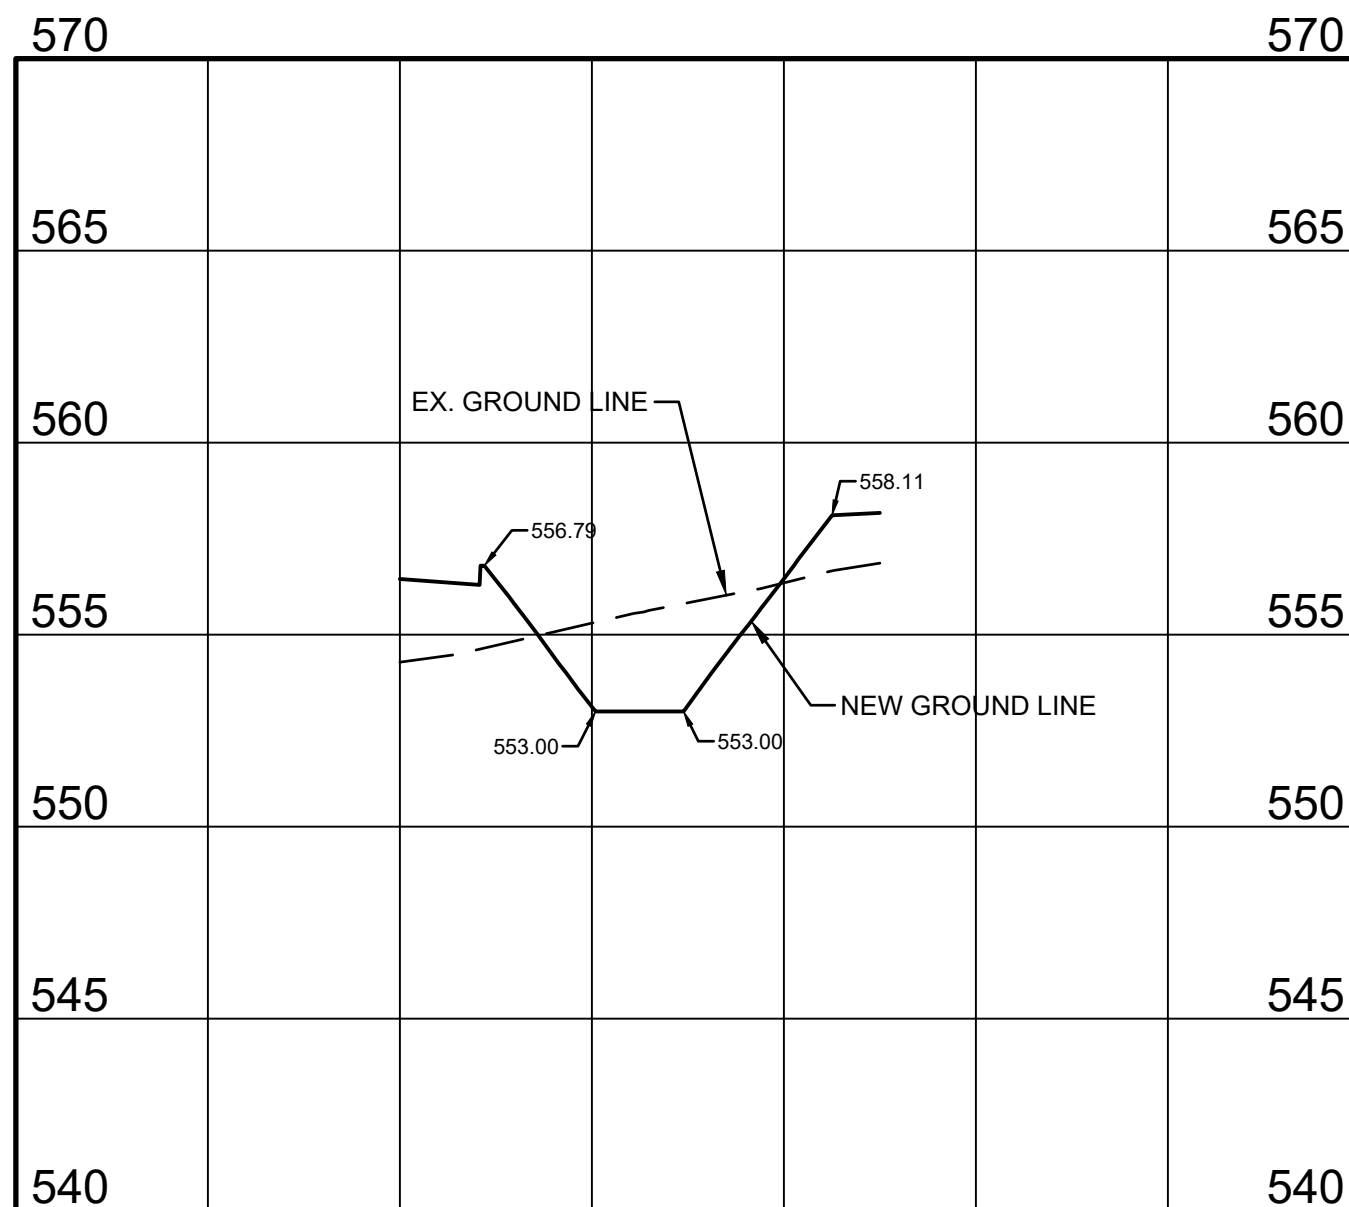


SECTION K-K (BASIN 2)

SCALES:  
1" = 20' HORIZONTAL  
1" = 5' VERTICAL

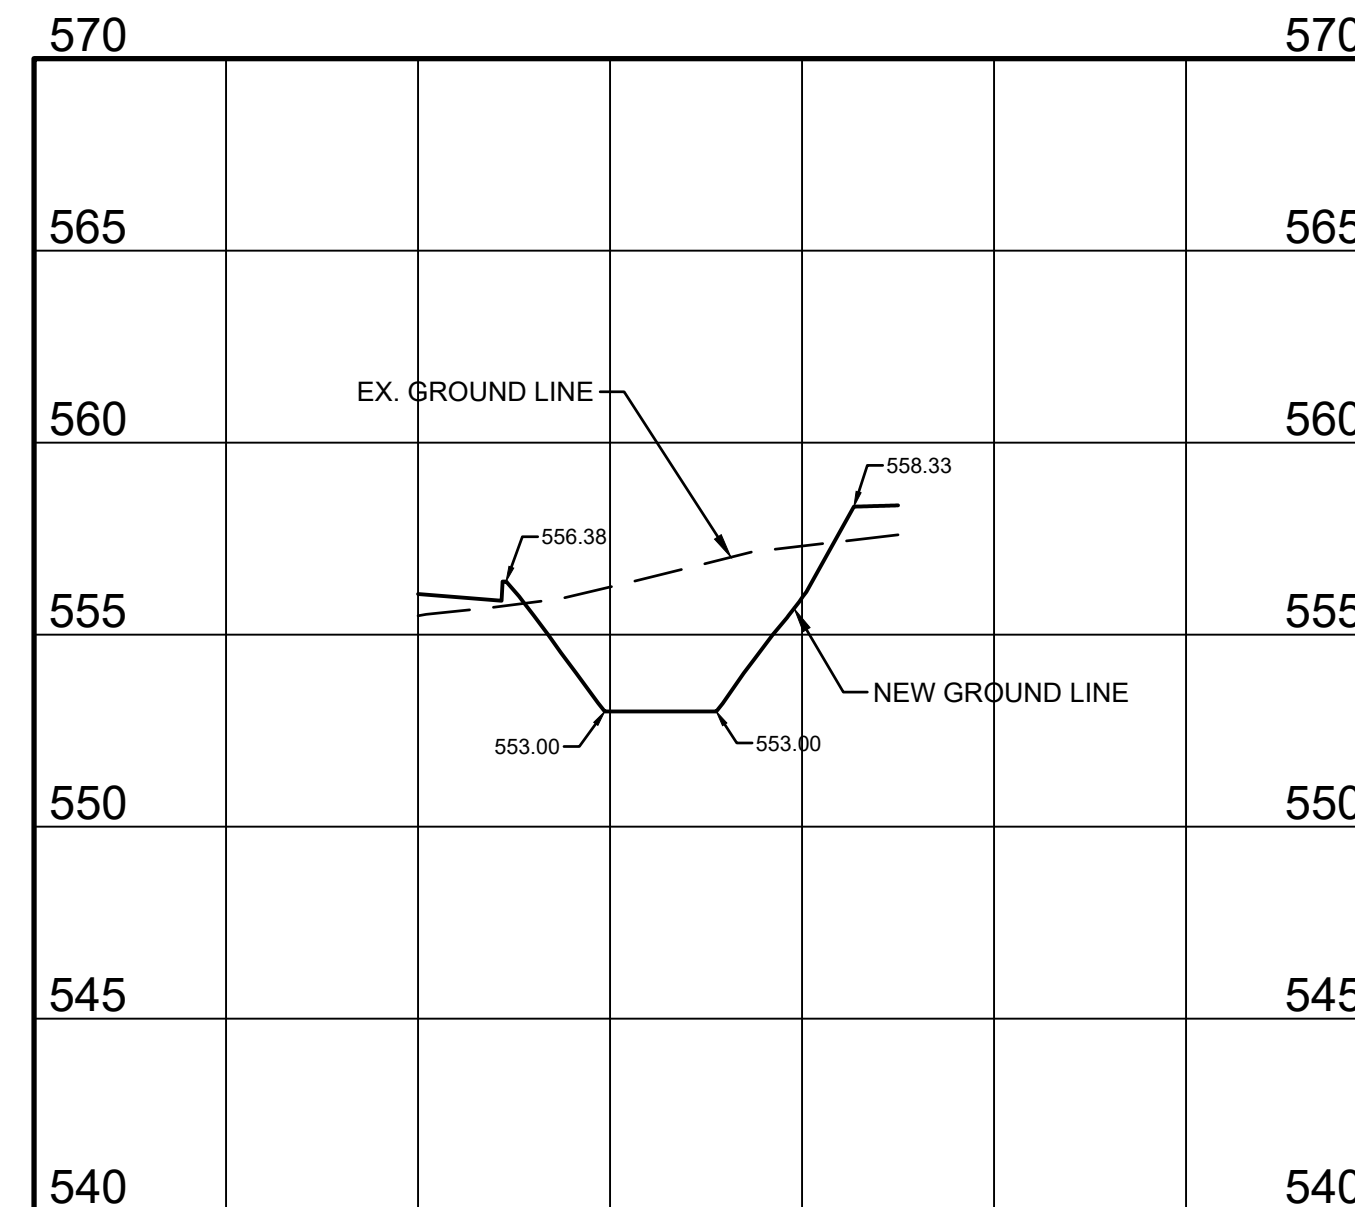


SECTION L-L (BASIN 2)

SCALES:  
1" = 20' HORIZONTAL  
1" = 5' VERTICAL

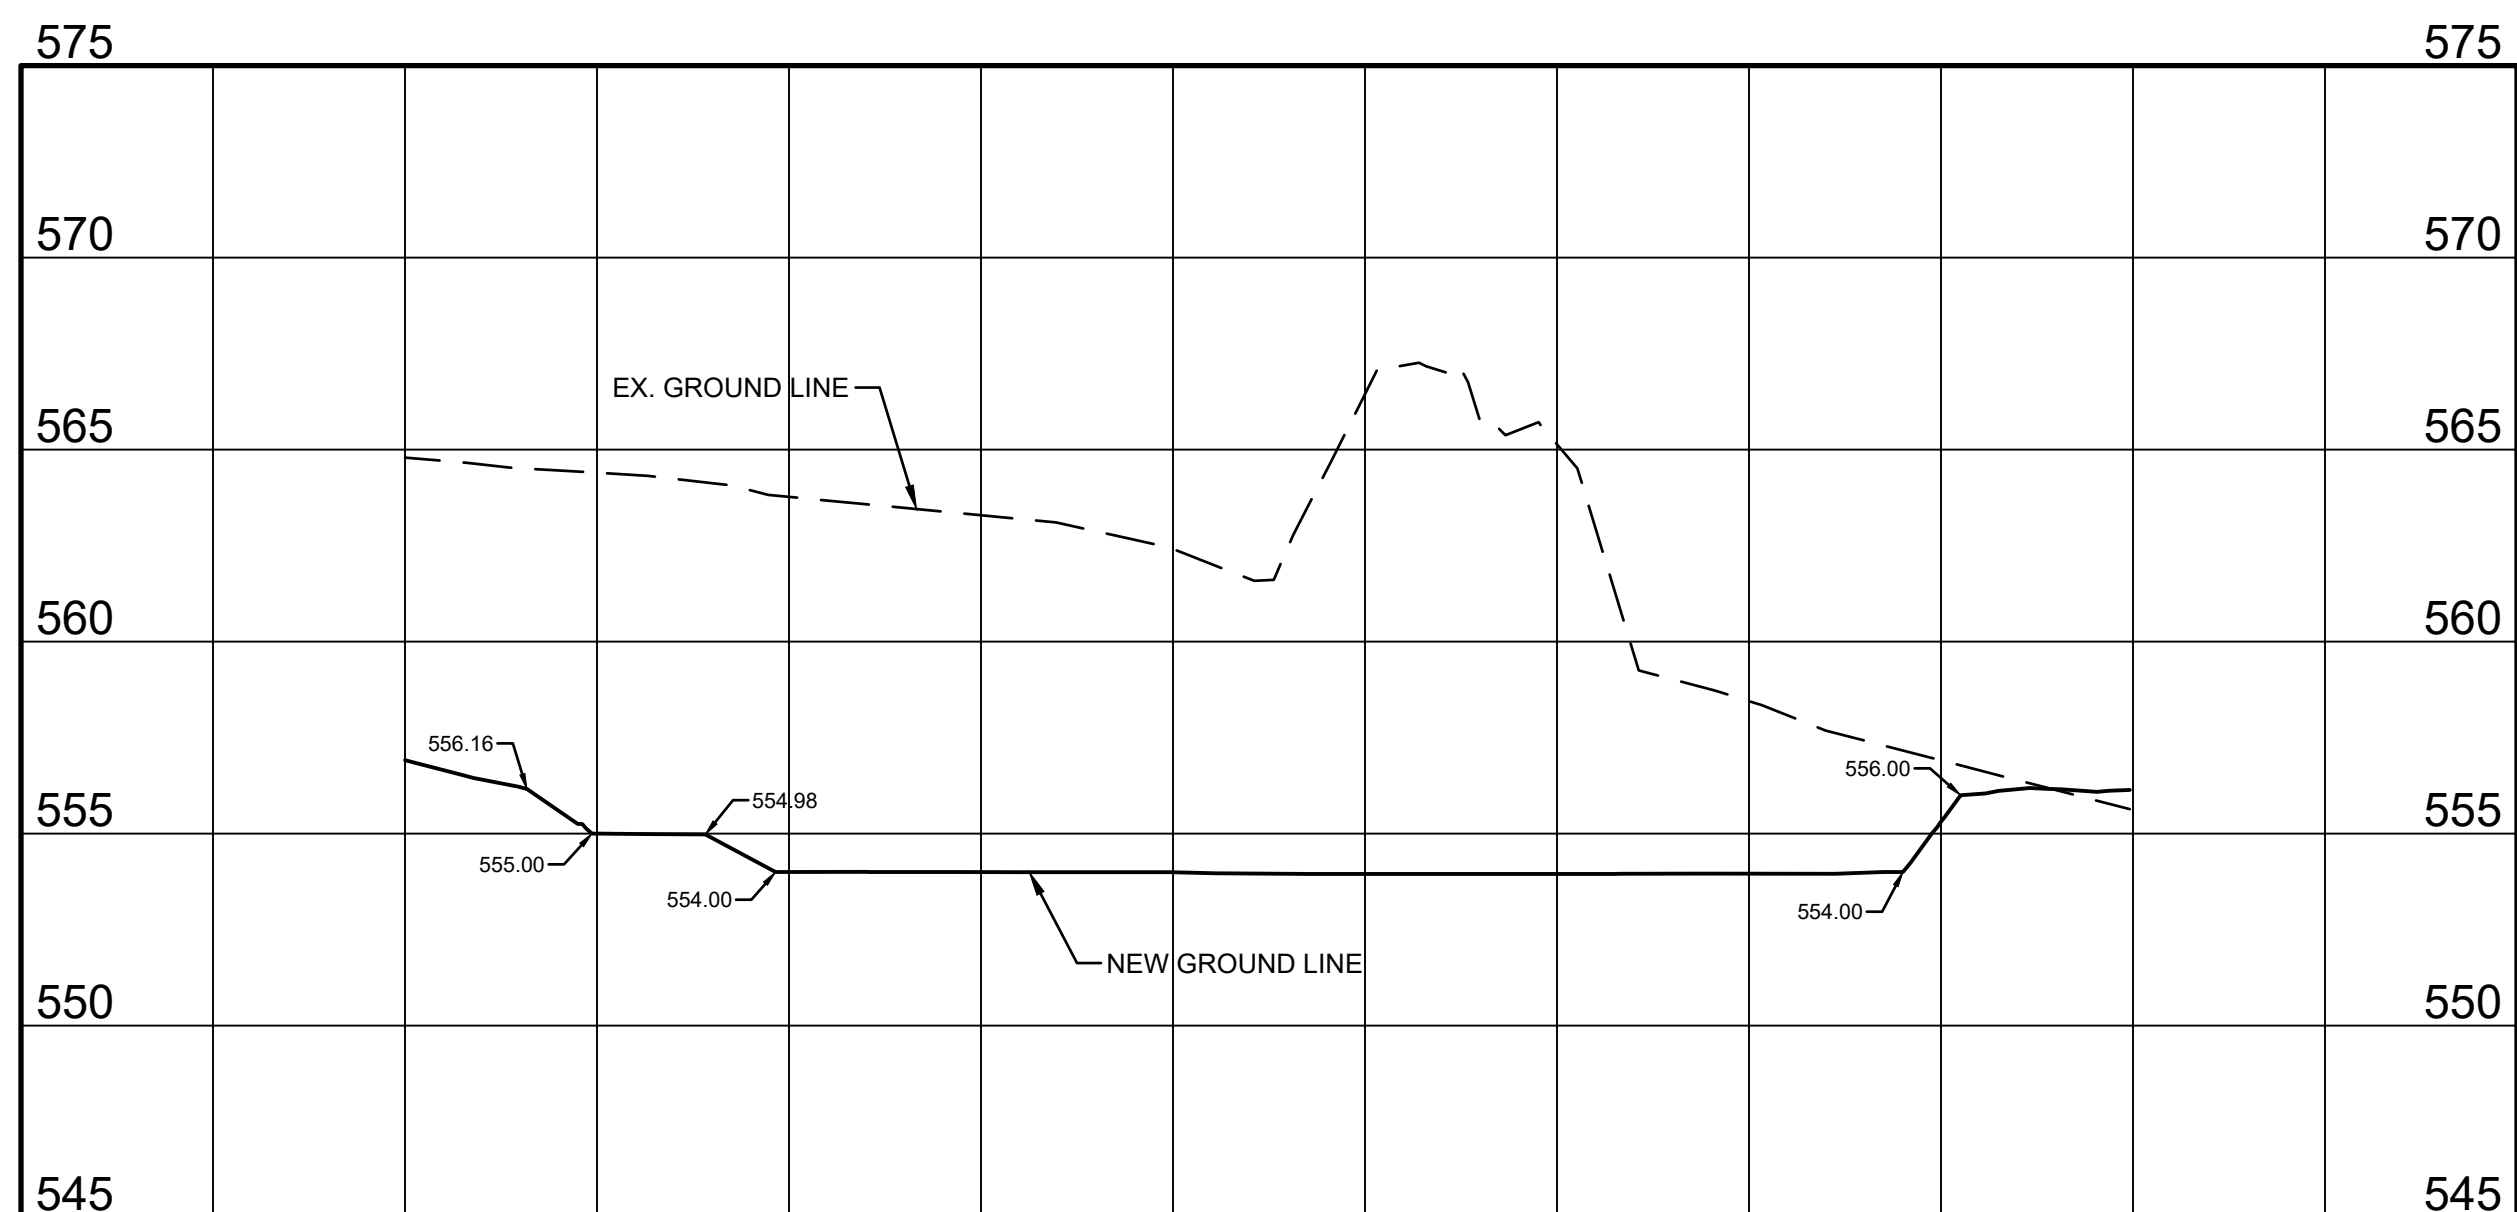


SECTION M-M (BASIN 3)

SCALES:  
1" = 20' HORIZONTAL  
1" = 5' VERTICAL

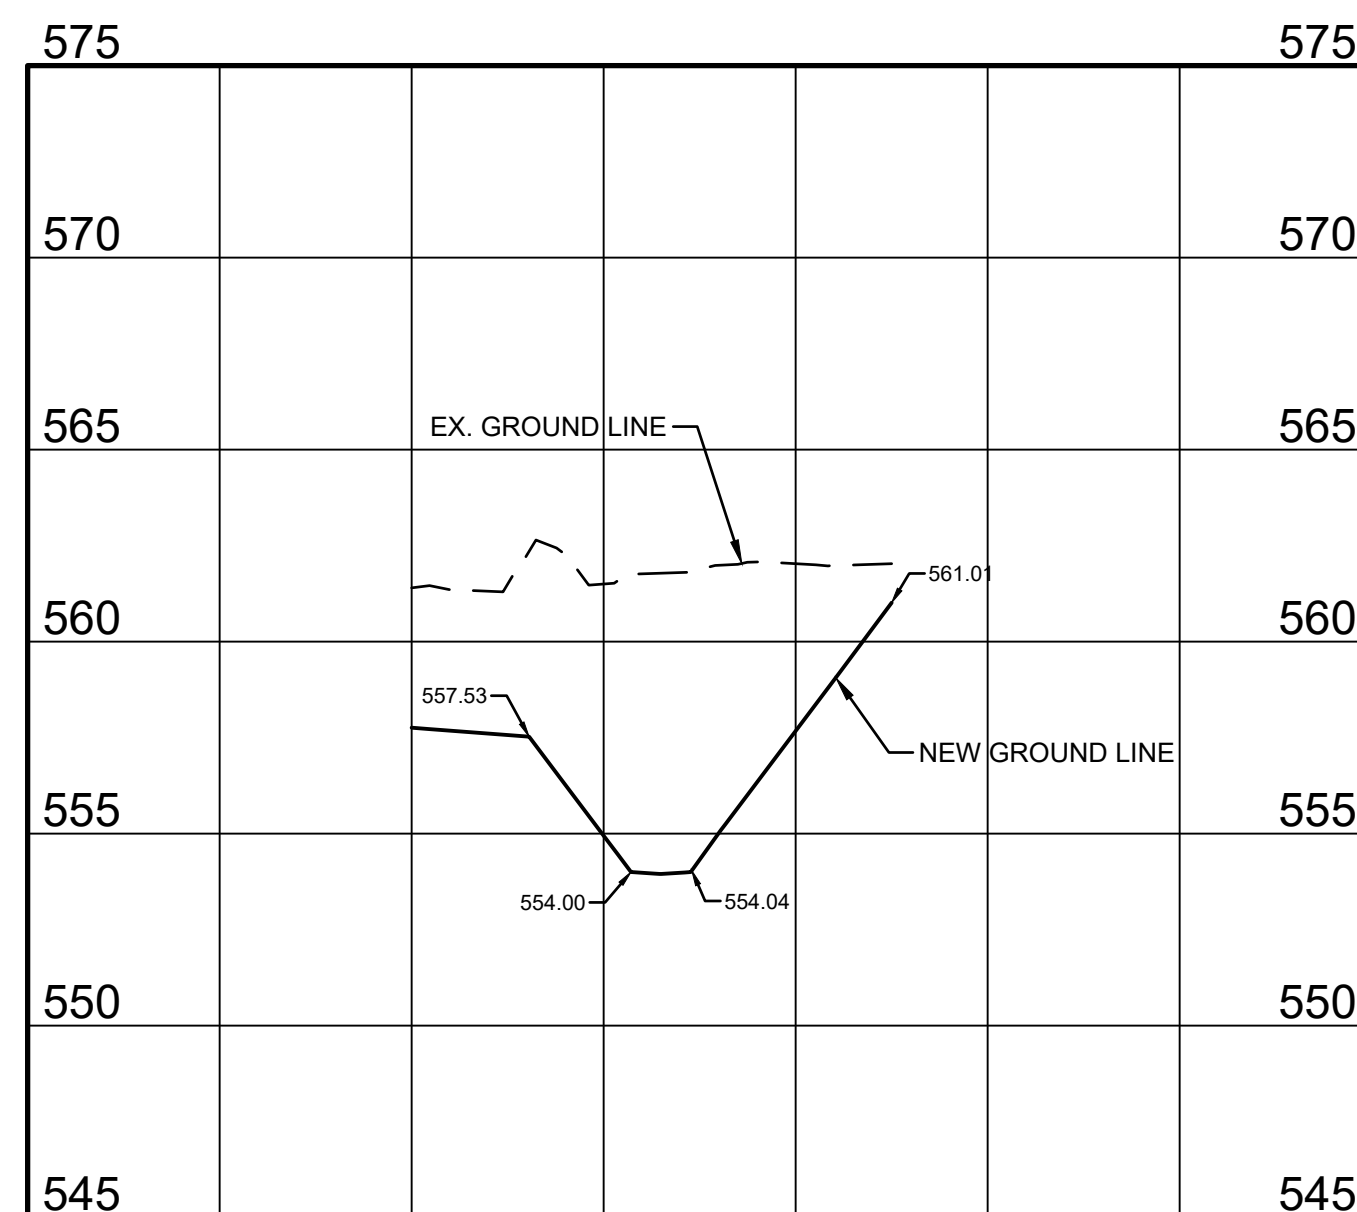

SECTION N-N (BASIN 3)

SCALES:  
1" = 20' HORIZONTAL  
1" = 5' VERTICAL

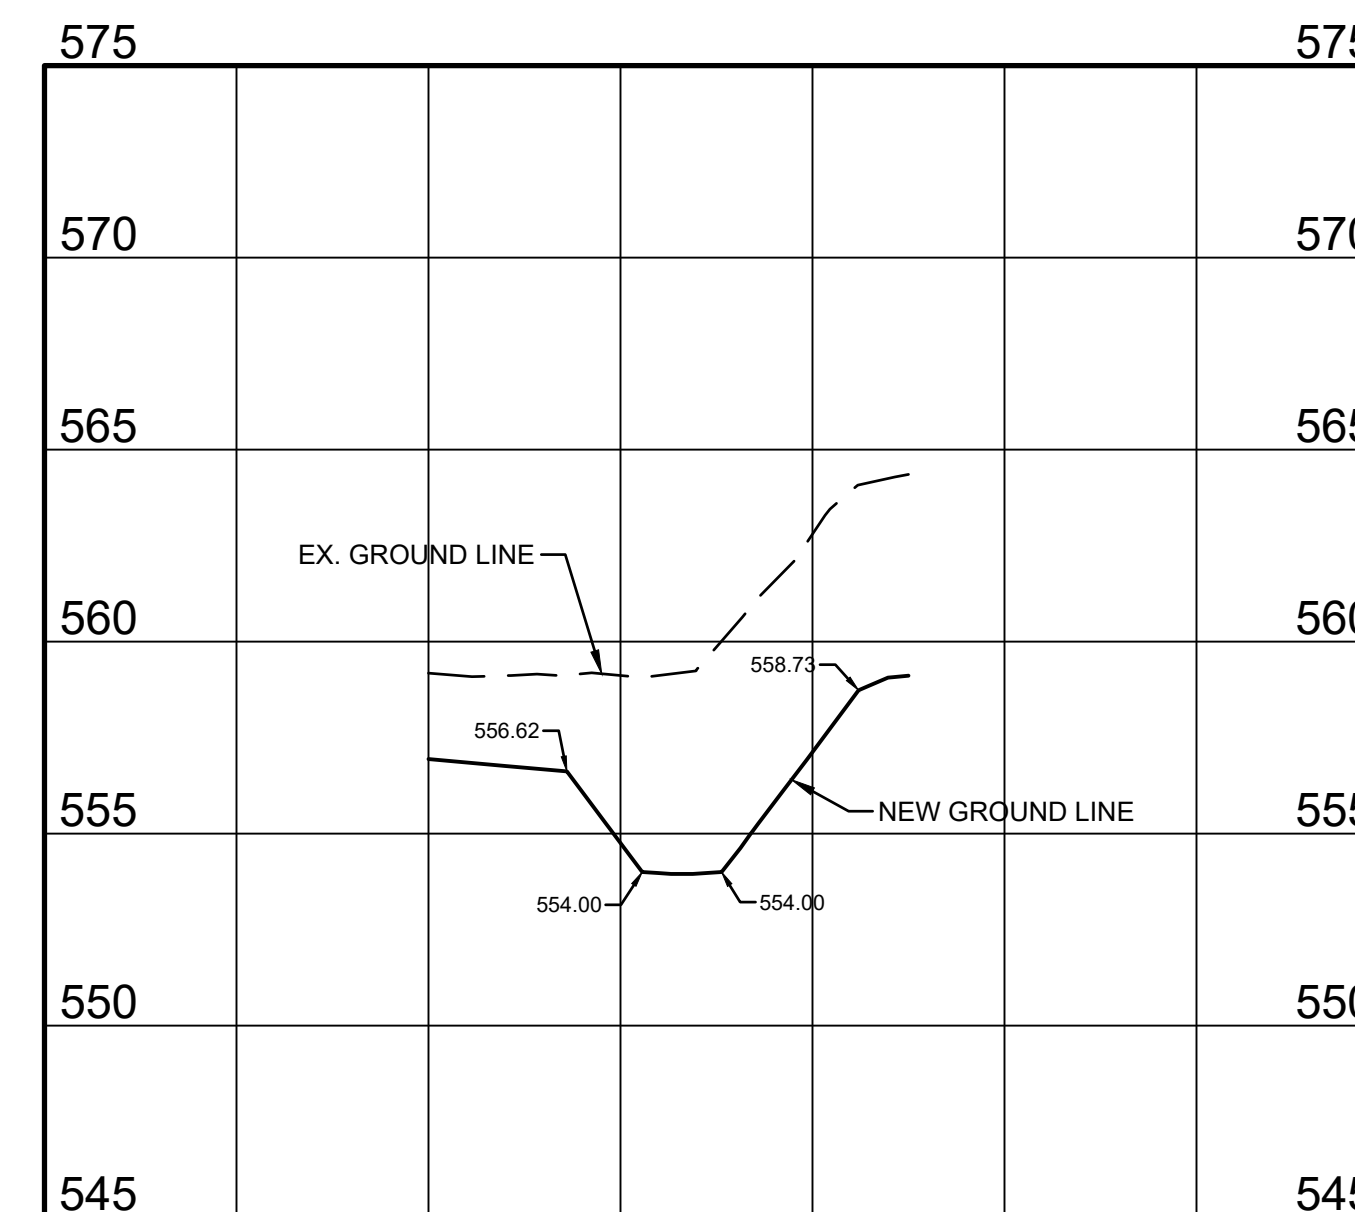

SECTION O-O (BASIN 3)

SCALES:  
1" = 20' HORIZONTAL  
1" = 5' VERTICAL

Prepared For:



CITY OF O'FALLON  
100 North main Street  
O'Fallon Missouri, 63366

Project:  
**O'DAY PARK &  
ACTIVITY CENTER**

Landscape Architect:



7722 Big Bend Blvd.  
St. Louis, MO 63119  
t. 314.644.5700

Consultant Role: ARCHITECTURE,  
MEPPF ENGINEERING  
ROSS & BARUZZI  
6 SOUTH OLD ORCHARD  
ST. LOUIS, MO 63119  
314.918.8383

Consultant Role: CIVIL &  
STRUCTURAL ENGINEERING  
HORNER & SHIFRIN  
401 SOUTH 15TH #400  
ST. LOUIS, MO 63103  
314.531.4321


THE PROFESSIONALS WHOSE SIGNATURES AND SEALS  
APPEAR ON THIS SHEET ONLY ALL OTHER PLANS,  
SPECIFICATIONS, REPORTS, AND OTHER DOCUMENTS,  
DESIGN OR REVISIONS BY CONTRACTORS, OWNER OR  
OTHERS ARE NOT PART OF THE PROJECT FOR WHICH  
THIS SEAL INDICATES RESPONSIBILITY.

April Giesmann - Civil Engineer  
MO PE # - 2001004592



10/04/2017  
Homer & Shifrin, Inc.  
Missouri State Certificate of  
Authority #000159

KEY PLAN

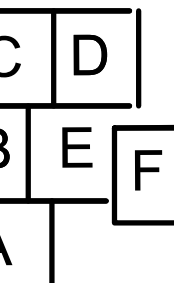

Issuances

No.	Description	Date
01	PRICING SET	04/18/17
02	PRELIM P&Z	04/28/17
03	P&Z RESUBMIT	05/17/17
04	100% DD SET	05/31/17
05	50% CD SET	07/14/17
06	90% CD SET	08/01/17
07	PERMIT SET	08/18/17
08	PERMIT SET	09/22/17
09	PERMIT SET	10/04/17

Revisions

No.	Description	Date

SWT No. 20150.04

Drawn \_\_\_\_\_ Reviewed \_\_\_\_\_

Sheet Title  
BASIN SECTIONS 2

Number

C-502



Call Before you DIG  
TOLL FREE  
1-800-344-7483  
MISSOURI ONE-CALL SYSTEM INC.  
MODOT (314) 340-4100