

Consultant Role: ARCHITECTURE,
 MEPFP ENGINEERING
ROSS & BARUZZINI
 6 SOUTH OLD ORCHARD
 ST. LOUIS, MO 63119
 314.918.8383

Consultant Role: CIVIL &
 STRUCTURAL ENGINEERING
HORNER & SHIFRIN
 401 SOUTH 18TH #400
 ST. LOUIS, MO 63103
 314.531.4321

John William Wohlschlaeger Jr. -
 Landscape Architect
 MO # LA - 2009014766



10/04/2017
 SWT Design, Inc.
 Missouri State Certificate of
 Authority #2006002904

KEY PLAN

Issuances

No.	Description	Date
02	PRELIM P&Z	04/28/17
03	P&Z RESUBMIT	05/17/17
04	100% DD SET	06/09/17
05	50% CD SET	07/14/17
06	90% CD SET	08/01/17
07	PERMIT SET	08/18/17
08	PERMIT SET	09/22/17
09	PERMIT SET	10/04/17

REVISIONS

No.	Description	Date

SWT No. 20150.04

Drawn CS, SM, SR, ZS Reviewed KDR

Sheet Title


DETAILS

Number

L-503


MATERIALS LEGEND

- 4** **SPECIALTY PAVING (CONCRETE)**
4" EXPOSED AGGREGATE, SAW CUT JOINTS. SEE SPECIFICATIONS.
- 9** **GABION BENCH**
6' LONG x 2' WIDE, 17" - 19" Hl. GALVANIZED WIRE GABION BASKET WITH 4" PRECAST CONCRETE CAP, FILLED WITH 3"-4" AUX VASES CLEAN ANGULAR REGIONAL LIMESTONE OR APPROVED EQUAL. COLOR TO BE IN SAME FAMILY AS BUILDING ARCHITECTURE STONE. LANDSCAPE ARCHITECT TO APPROVE COLOR. SEE DETAIL E/L-501.
- D** **SPLASH PAD**
POTABLE WATER SPLASH PAD TO INCLUDE THREE NATURAL LIMESTONE BLOCK SPRAY ELEMENTS AND PUSH BUTTON TIMED ACTIVATION. SEE SHEET L-503.
- E** **HILLSIDE WATERFALL**
REGIONAL LIMESTONE BLOCKS SET IN HILLSIDE TO CREATE WATER CASCADE. LIMESTONE BLOCKS TO BE GREY/BEIGE COLORS. HONED SIDES, CUT BOTTOM, SPLIT TOP WITH EASED EDGES. 10,500 MIN. PSI. ABSORPTION 1.4% MAX. BLOCK SIZE VARIES: 3'-8" L X 8"-18" X 24" MIN. DEPTH. SEE SECTIONS A/L-504 AND A/L-505.
- F** **WATER PLAY GATE**
STAINLESS STEEL FLAP GATE. MANUFACTURER: GORIC, OR APPROVED EQUAL. MODEL NUMBER: E5663040. SEE DETAIL B/L-505.
- G** **BOULDER WATER STEPPERS**
REGIONAL LIMESTONE BLOCKS. COLORS TO BE GREY/BEIGE. HONED SIDES, CUT BOTTOM, SPLIT TOP WITH EASED EDGES. 10,500 MIN. PSI. ABSORPTION 1.4% MAX. UNIFORM HEIGHT. DIMENSIONS VARY: 12"-36" X 12"-36". LANDSCAPE ARCHITECT TO SELECT STONES. SET INTO EXPOSED AGGREGATE CONCRETE BASE. GAP BETWEEN STEPPERS VARIES 6"-12". SEE SECTIONS B&C/L-504 AND B/L-505.
- R** **WATER FEATURE RUNNEL**
CONCRETE RUNNEL MEANDERING THROUGH PLAYGROUND. RUNNEL WIDTH VARIES PER PLANS. DEPTH TO BE 6". LAYOUT PER PLANS. SEE DETAILS A,B, &C/L-511.

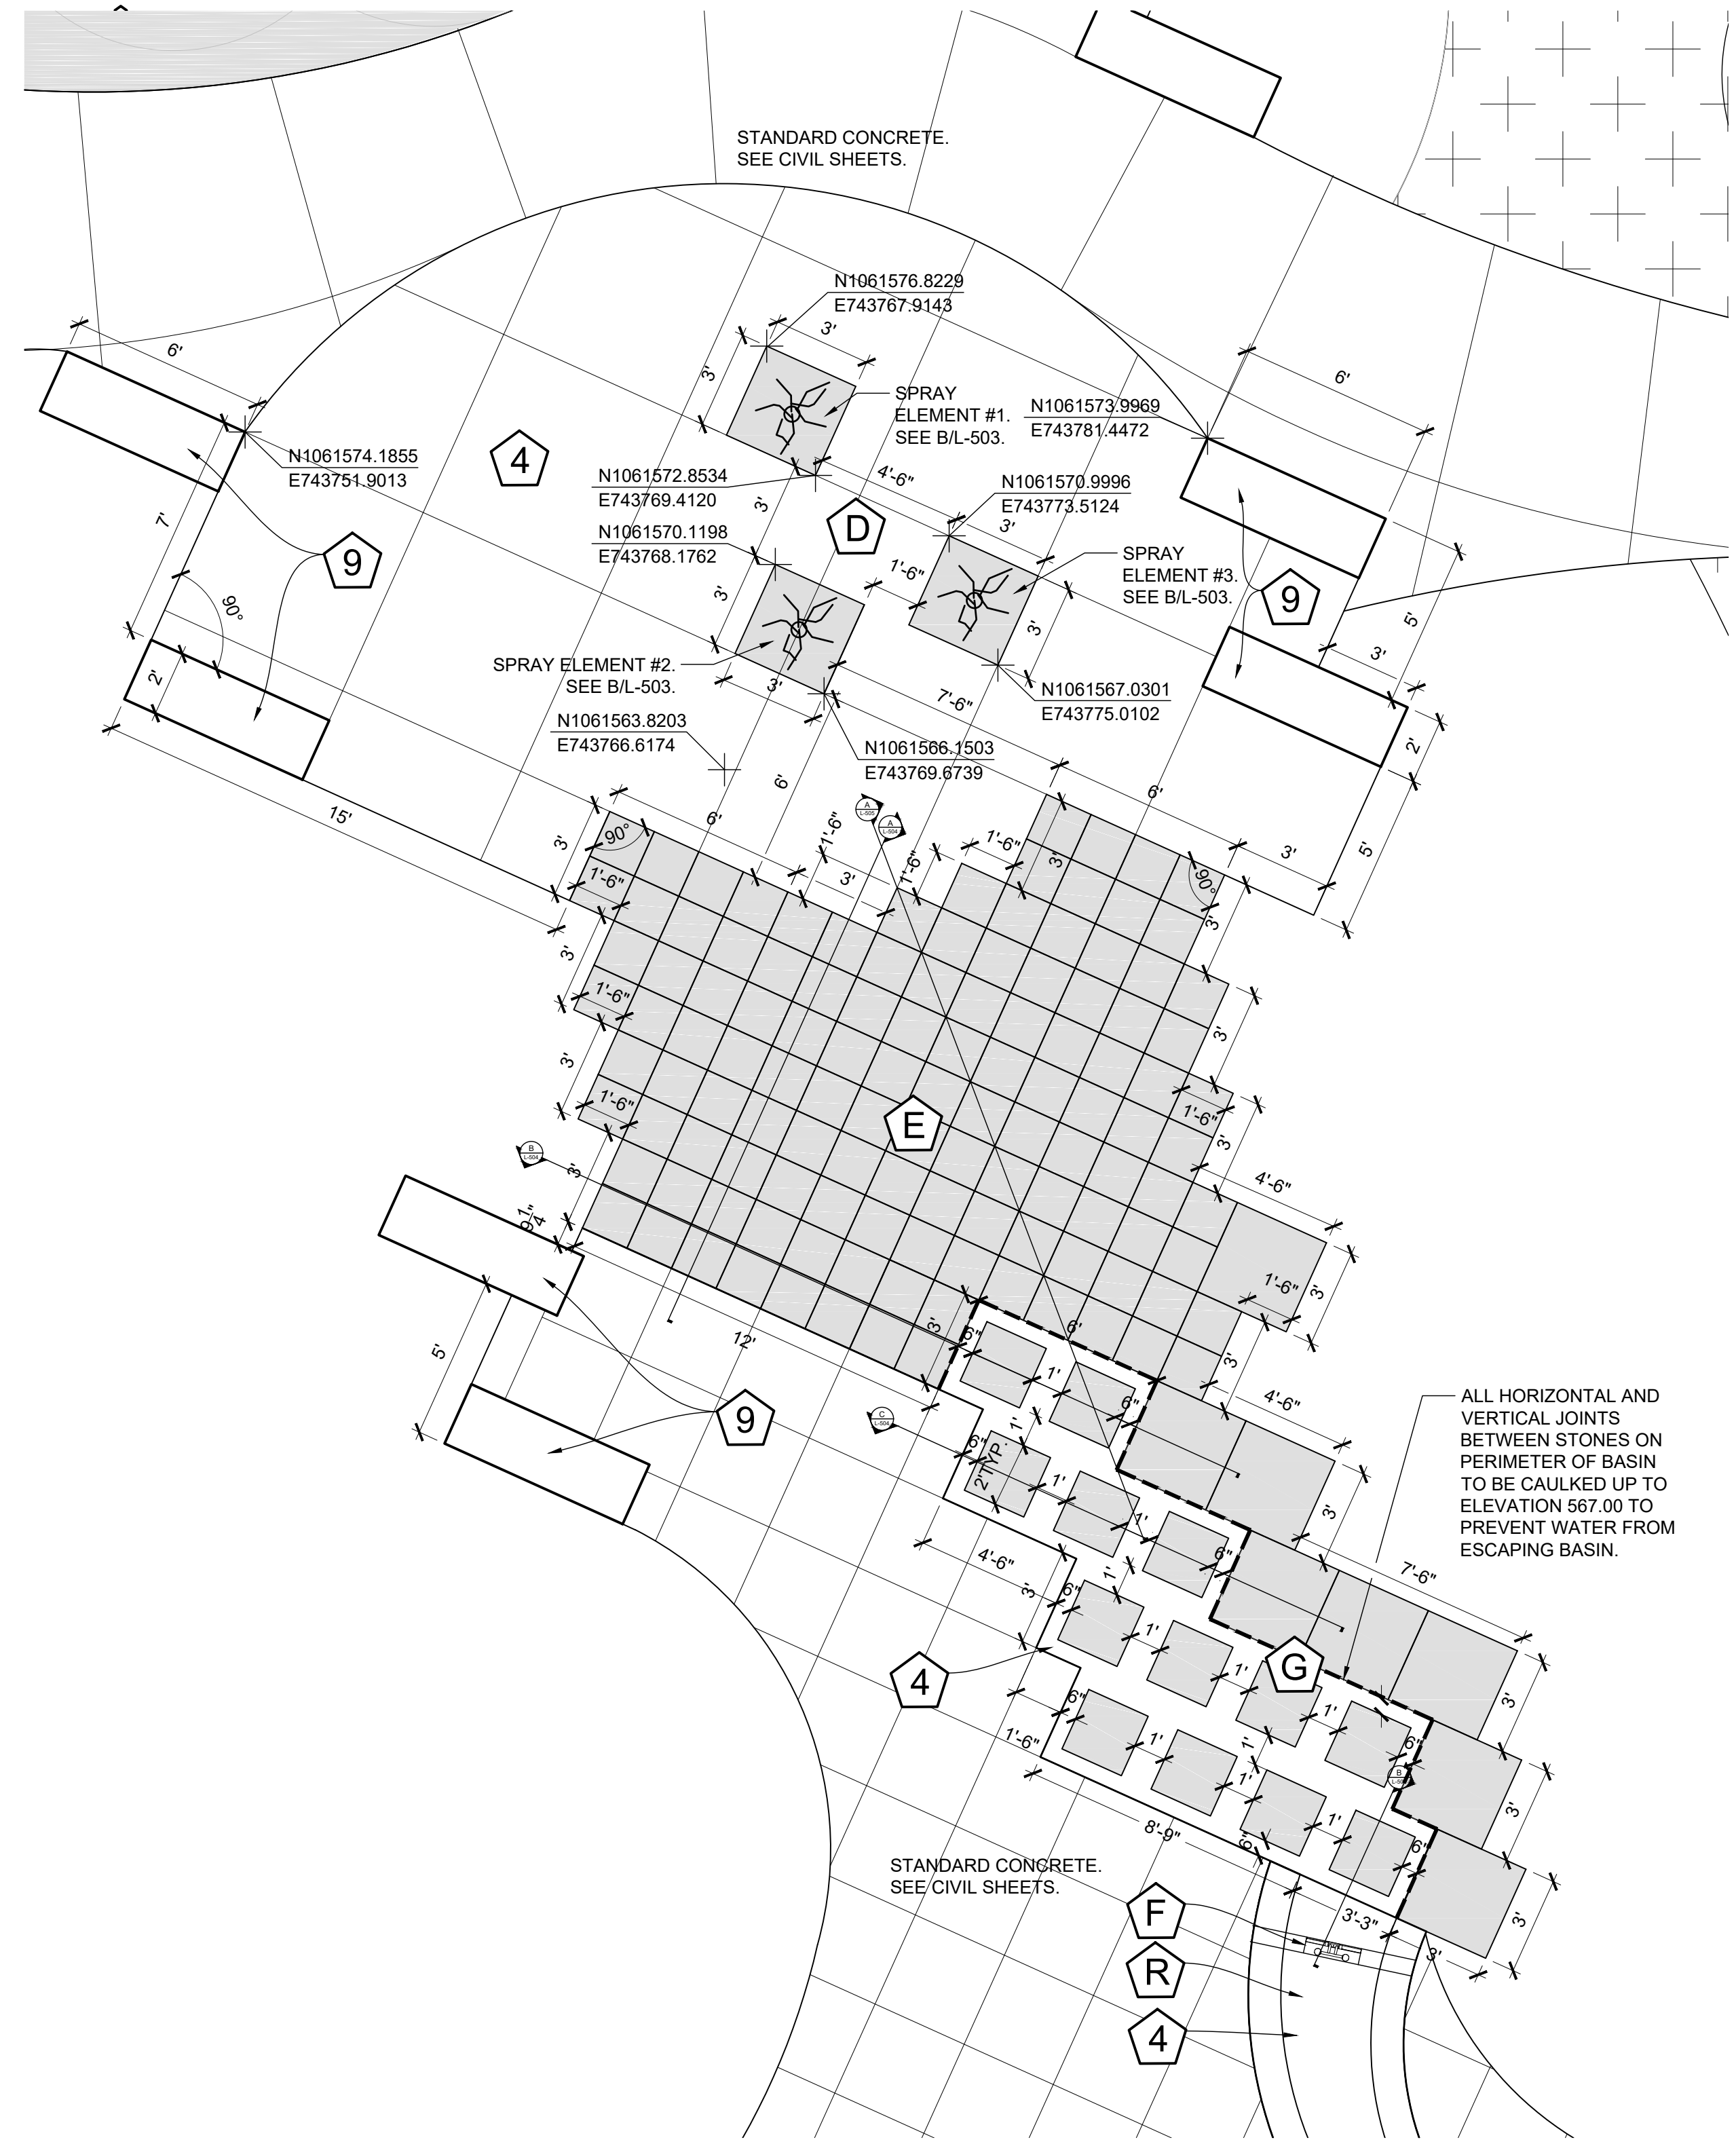


A WATER FEATURE LAYOUT ENLARGEMENT
 SCALE: 1/4" = 1'-0"


NOTE: DETAIL FOR DESIGN INTENT ONLY. CONTRACTOR TO PROVIDE SHOP DRAWINGS FOR REVIEW AND APPROVAL.

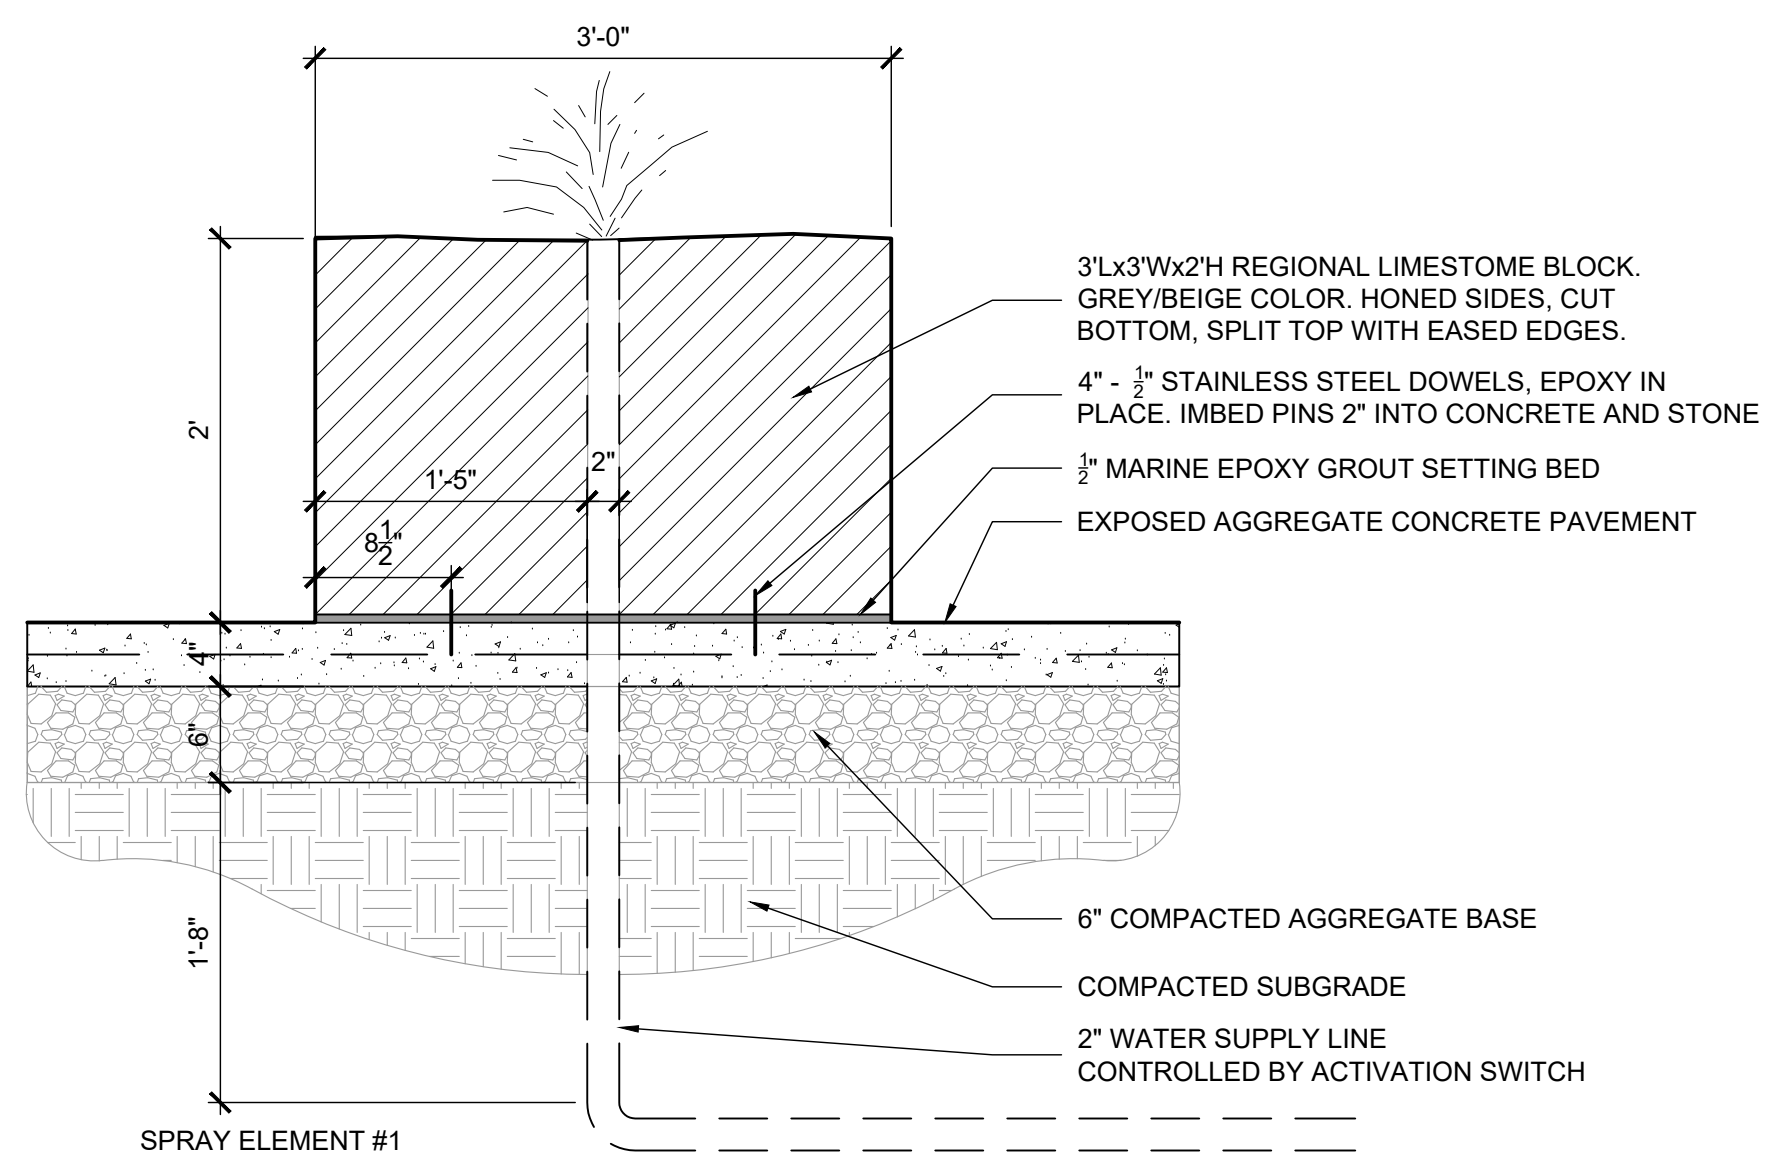

NOTE: DETAIL FOR DESIGN INTENT ONLY. CONTRACTOR TO PROVIDE SHOP DRAWINGS FOR REVIEW AND APPROVAL.

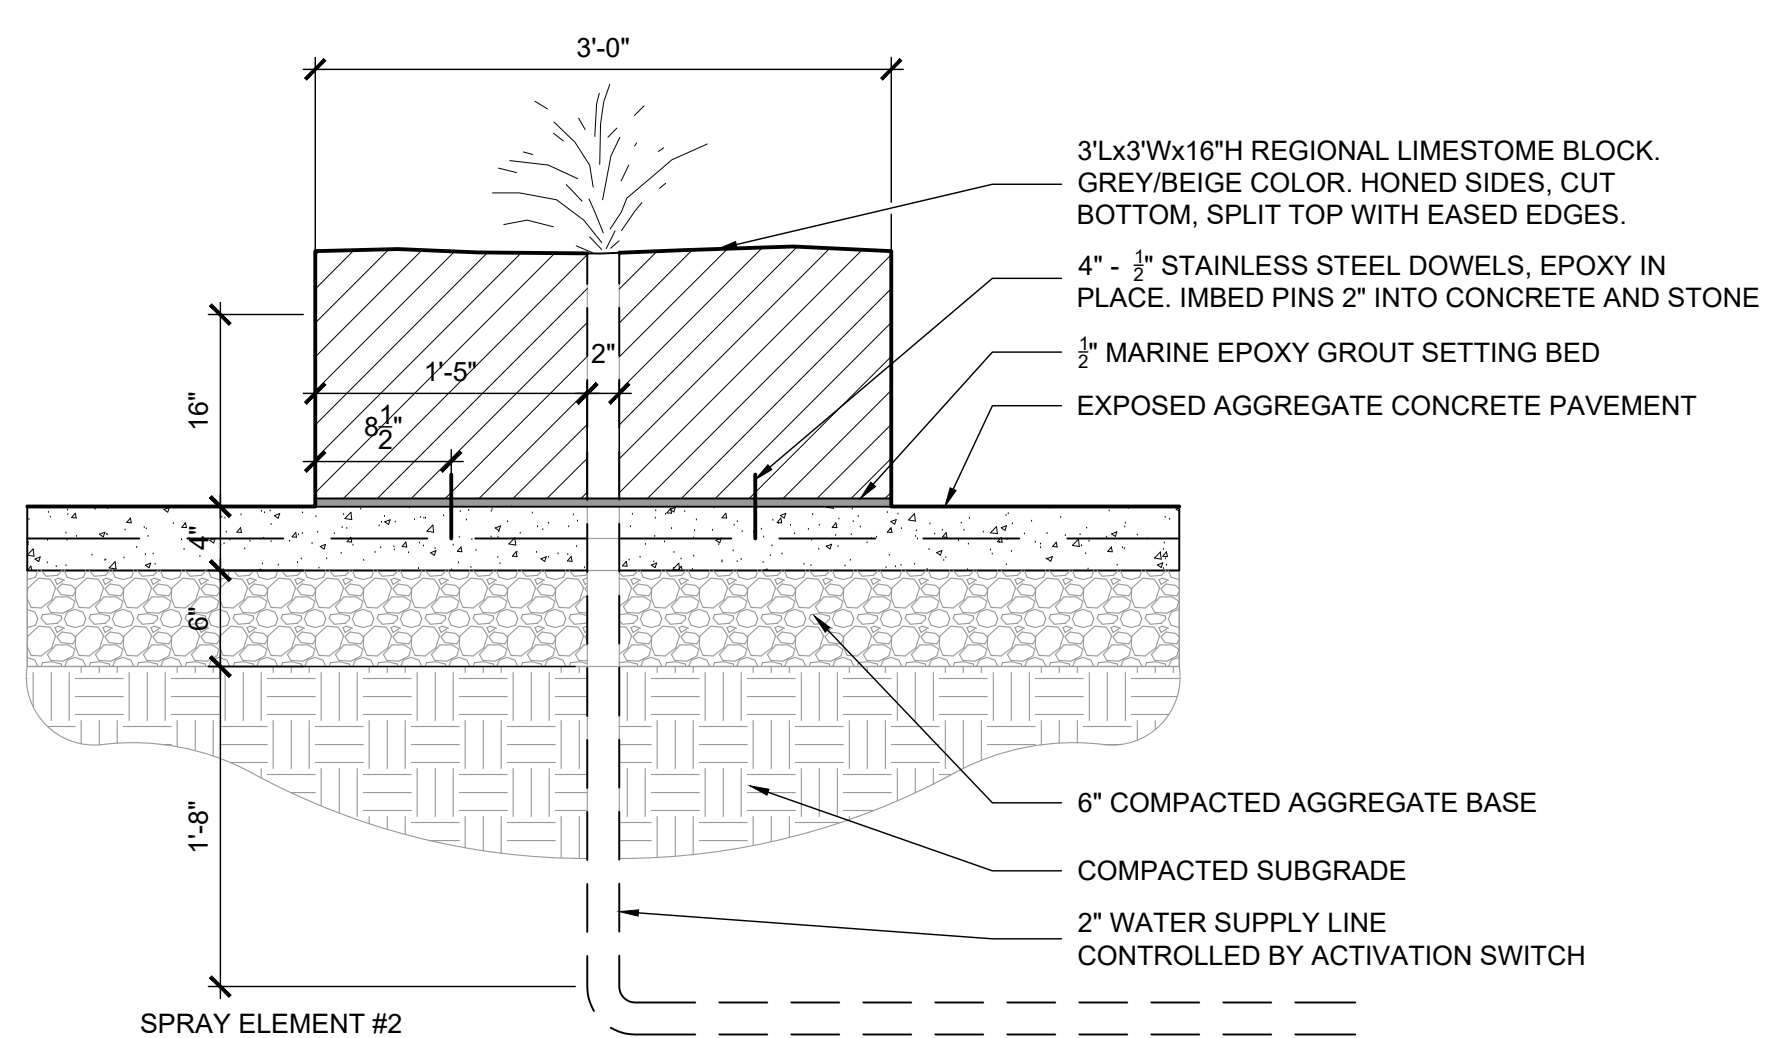

NOTE: DETAIL FOR DESIGN INTENT ONLY. CONTRACTOR TO PROVIDE SHOP DRAWINGS FOR REVIEW AND APPROVAL.

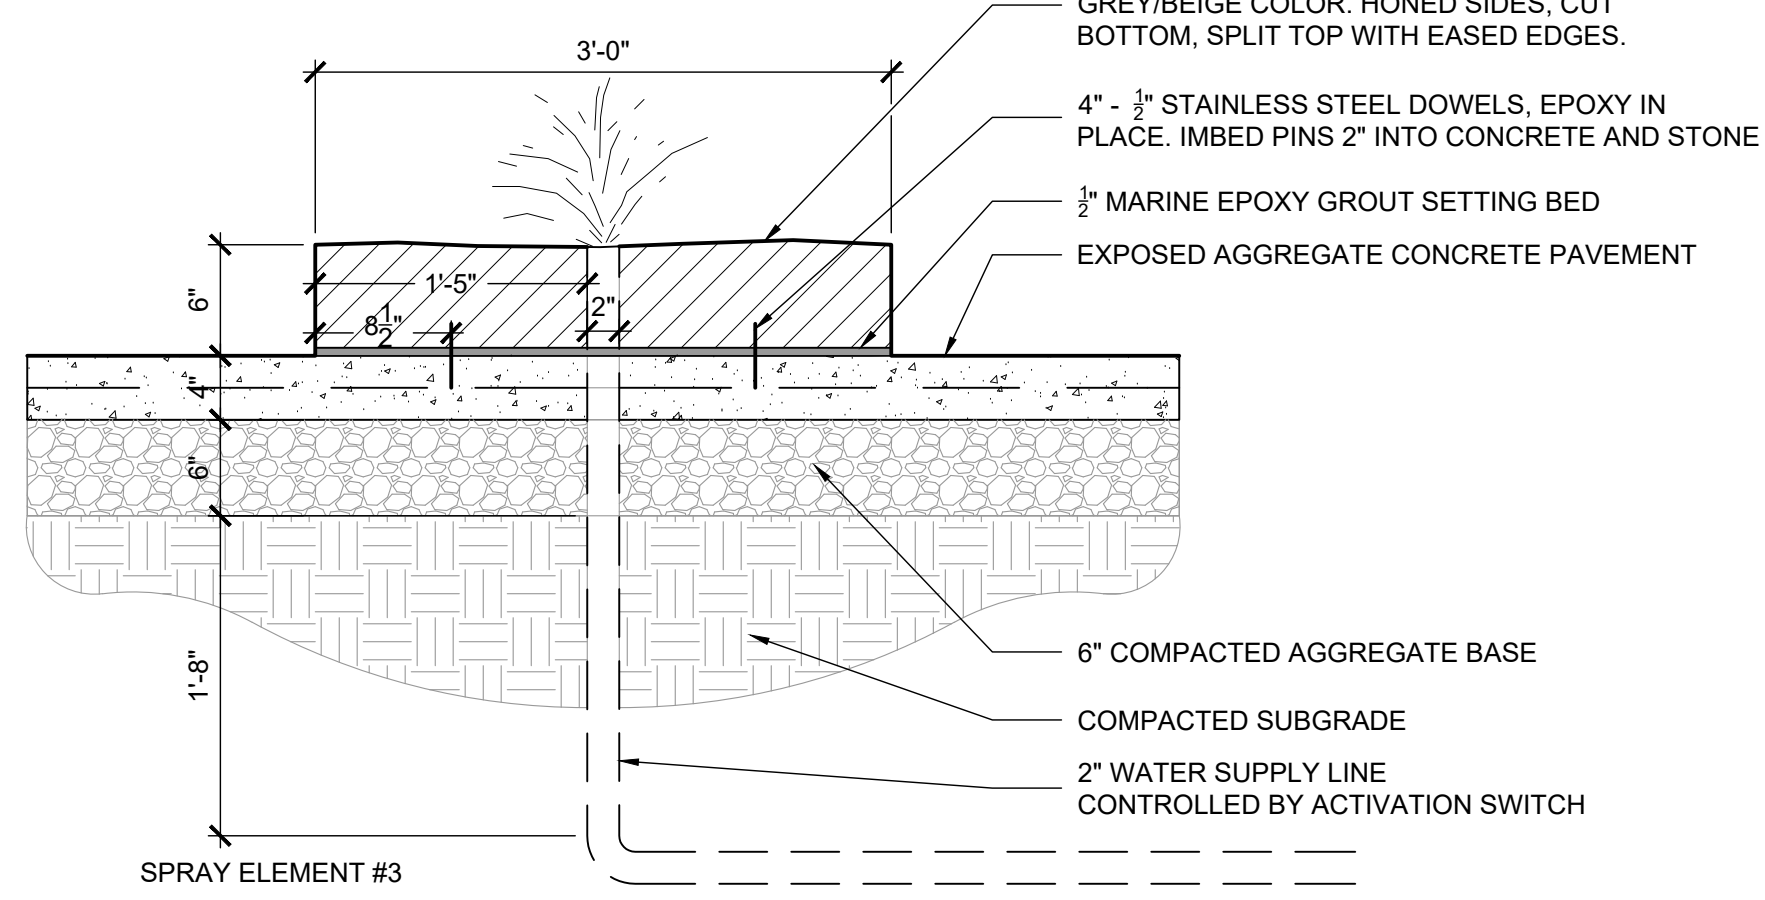

B WATER FEATURE - SPRAY ELEMENT DETAILS
 SCALE: 1" = 1'-0"

NOTIFY LANDSCAPE ARCHITECT IMMEDIATELY IN EVENTS OF DISCREPANCIES, OMISSIONS, AND/OR CONFLICTS IN THE DRAWINGS OR SPECIFICATIONS. THE CONTRACTOR IS NOT AUTHORIZED TO SCALE THE DRAWINGS. ALL QUESTIONS IN REFERENCE TO CONTRACT DOCUMENTS SHALL BE IMMEDIATELY DIRECTED TO THE LANDSCAPE ARCHITECT.

Call Before you DIG
 TOLL FREE
 1-800-344-7483
 MISSOURI ONE-CALL SYSTEM INC.
 MODOT (314) 340-4100