


SPRAY IRRIGATION



DRIP IRRIGATION

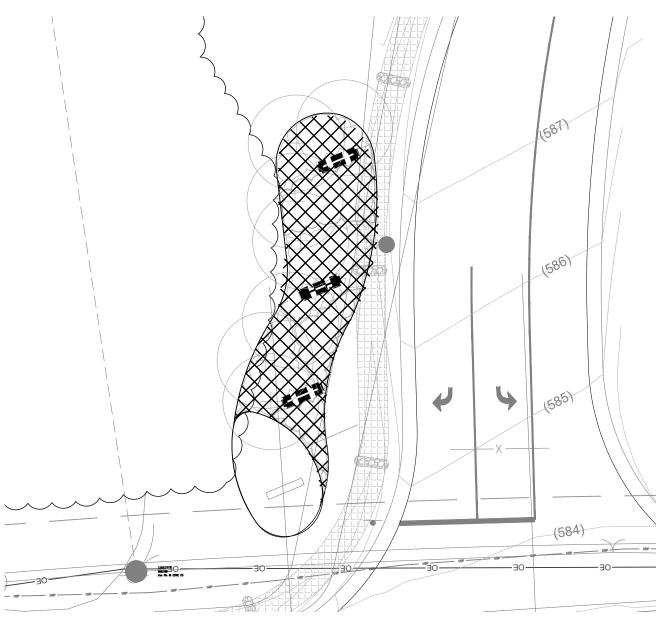

A ALTERNATE #11 IRRIGATION PLAN

SCALE: 1"=20'

NOTIFY LANDSCAPE ARCHITECT IMMEDIATELY IN EVENTS OF DISCREPANCIES, OMISSIONS, AND/OR CONFLICTS IN THE DRAWINGS OR SPECIFICATIONS. THE CONTRACTOR IS NOT AUTHORIZED TO SCALE THE DRAWINGS. ALL QUESTIONS IN REFERENCE TO CONTRACT DOCUMENTS SHALL BE IMMEDIATELY DIRECTED TO THE LANDSCAPE ARCHITECT.

Prepared For:

CITY OF O'FALLON

100 North main Street
O'Fallon Missouri, 63366

O'DAY PARK &
ACTIVITY CENTER

Landscape Architect:



7722 Big Bend Blvd. St. Louis, мо 63119 t. 314.644.5700

> Consultant Role: ARCHITECTURE, MEPFP ENGINEERING ROSS & BARUZZINI 6 SOUTH OLD ORCHARD ST. LOUIS, MO 63119 314.918.8383

Consultant Role: CIVIL &
STRUCTURAL ENGINEERING
HORNER & SHIFRIN
401 SOUTH 18TH #400
ST. LOUIS, MO 63103
314.531.4321

John William Wohlschlaeger Jr. -Landscape Architect MO # LA - 2009014766



10/04/2017 SWT Design, Inc. Missouri State Certificate of Authority #2006002904

KEY PLAN

☑ALTERNATE #2 ☑ALTERNATE #3 ☑ALTERNATE #4

ALTERNATE #11

☑ ALTERNATE #11		
02	PRELIM P&Z	04/28/17
03	P&Z RESUBMIT	05/17/17
04	100% DD SET	06/09/17
05	50% CD SET	07/14/17
06	90% CD SET	08/01/17
07	PERMIT SET	08/18/17
80	PERMIT SET	09/22/17
	FIRE DEPT.	
N9	PERMIT SET	10/04/17

709 PERMIT SET 10/04/REVISIONS

Revisions
No. Description Date

SWT No. 20150.04

Drawn Reviewed CS, SM, SR, ZS KDR

Sheet Title

PLANTING ALTERNATES -AREAS TO BE IRRIGATED PLAN Number

L-614