



KEY PLAN



Issuances		
No.	Description	Date
01	PRICING SET	04/18/17
02	PRELIM P&Z	04/28/17
03	P&Z RESUBMIT	05/17/17
04	100% DD SET	05/31/17
05	50% CD SET	07/14/17
06	90% CD SET	08/01/17
07	PERMIT SET	08/18/17
08	PERMIT SET	09/22/17
09	PERMIT SET REVISIONS	10/04/17

Revisions		
No.	Description	Date

SWT No. 20150.04

Drawn: DAB  
Reviewed: MHK


Sheet Title

Number

E-502


**KEYED NOTES (THIS SHEET ONLY):**

- POWER PEDESTAL WITH (2) DOUBLE DUPLEX OUTLETS AND (4) USB CHARGING PORTS. LEGRAND CAT. NO. XCSP3GRRU-BZ OR APPROVED EQUAL. LOCATE FLOOR MOUNTED PEDESTAL ADJACENT TO COLUMN.
- FEED LIGHT FIXTURE FOR SECURITY LIGHTING FROM COMFORT STATION PANEL "CSL1" (CIRCUITING SHOWN). FEED THROUGH LIGHTING CONTACTOR "CSL1". SEE ROSS & BARRUZINI DRAWINGS FOR COMFORT STATION DETAILS. SURFACE MOUNT LIGHT FIXTURE TO UNDERSIDE OF ROOF STRUCTURE.

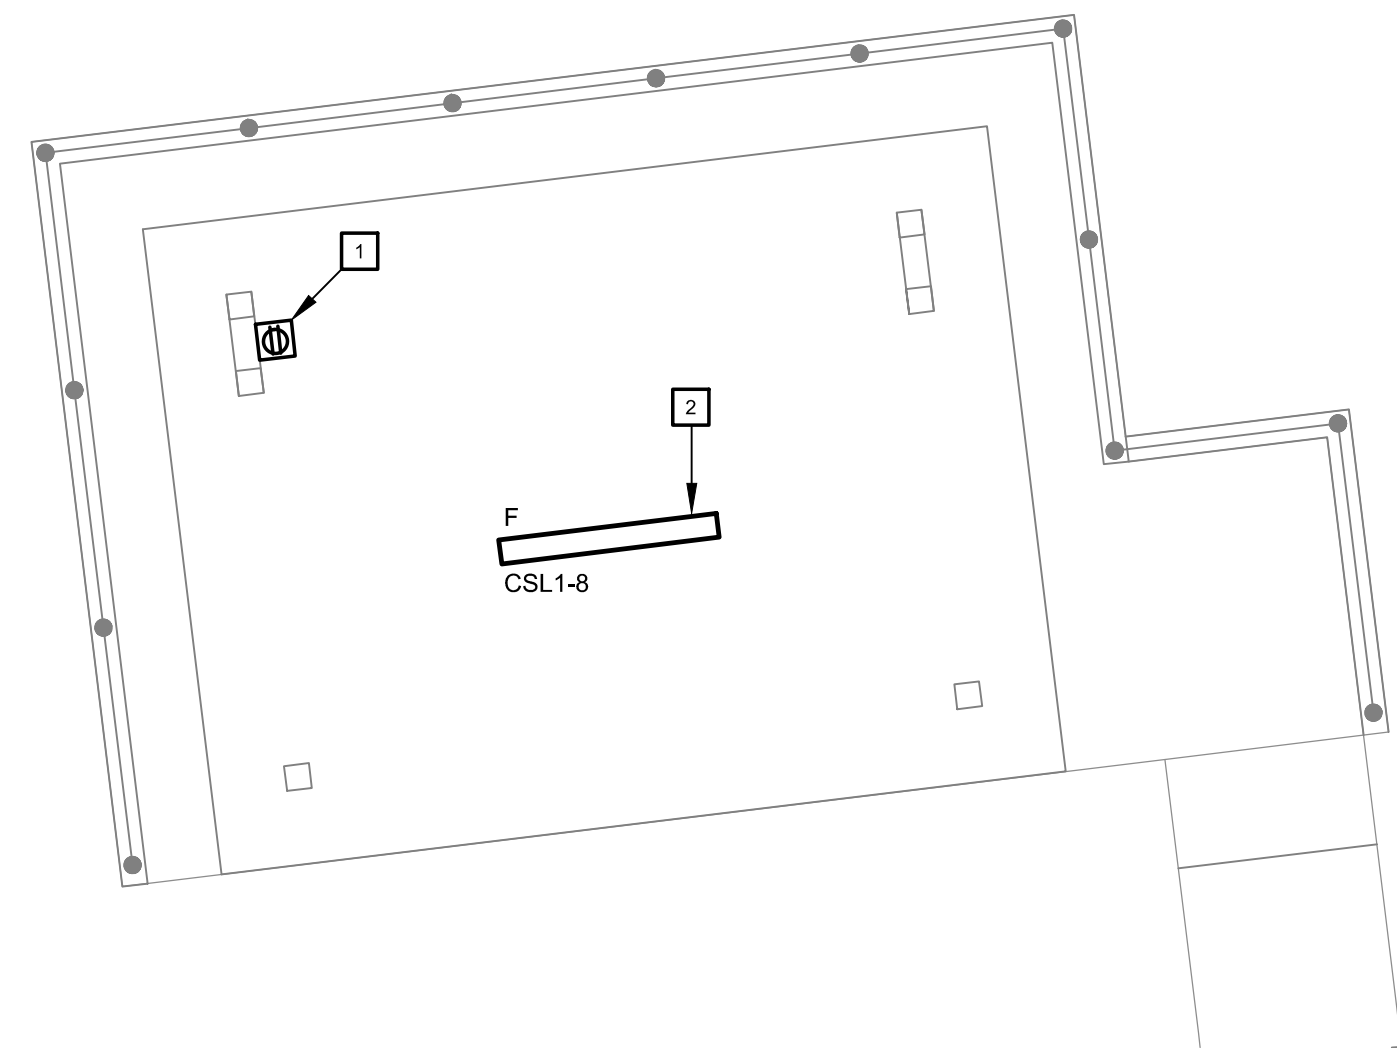


**TEEN HOUSE - ELECTRICAL**  
SCALE: 1/4"=1'-0"

SECURITY LIGHTING AND POWER PEDESTAL FOR TEEN HOUSE TO BE BID AS PART OF ALTERNATE #3. SEE SPECIFICATION 012300 FOR DETAILS OF ALTERNATES.

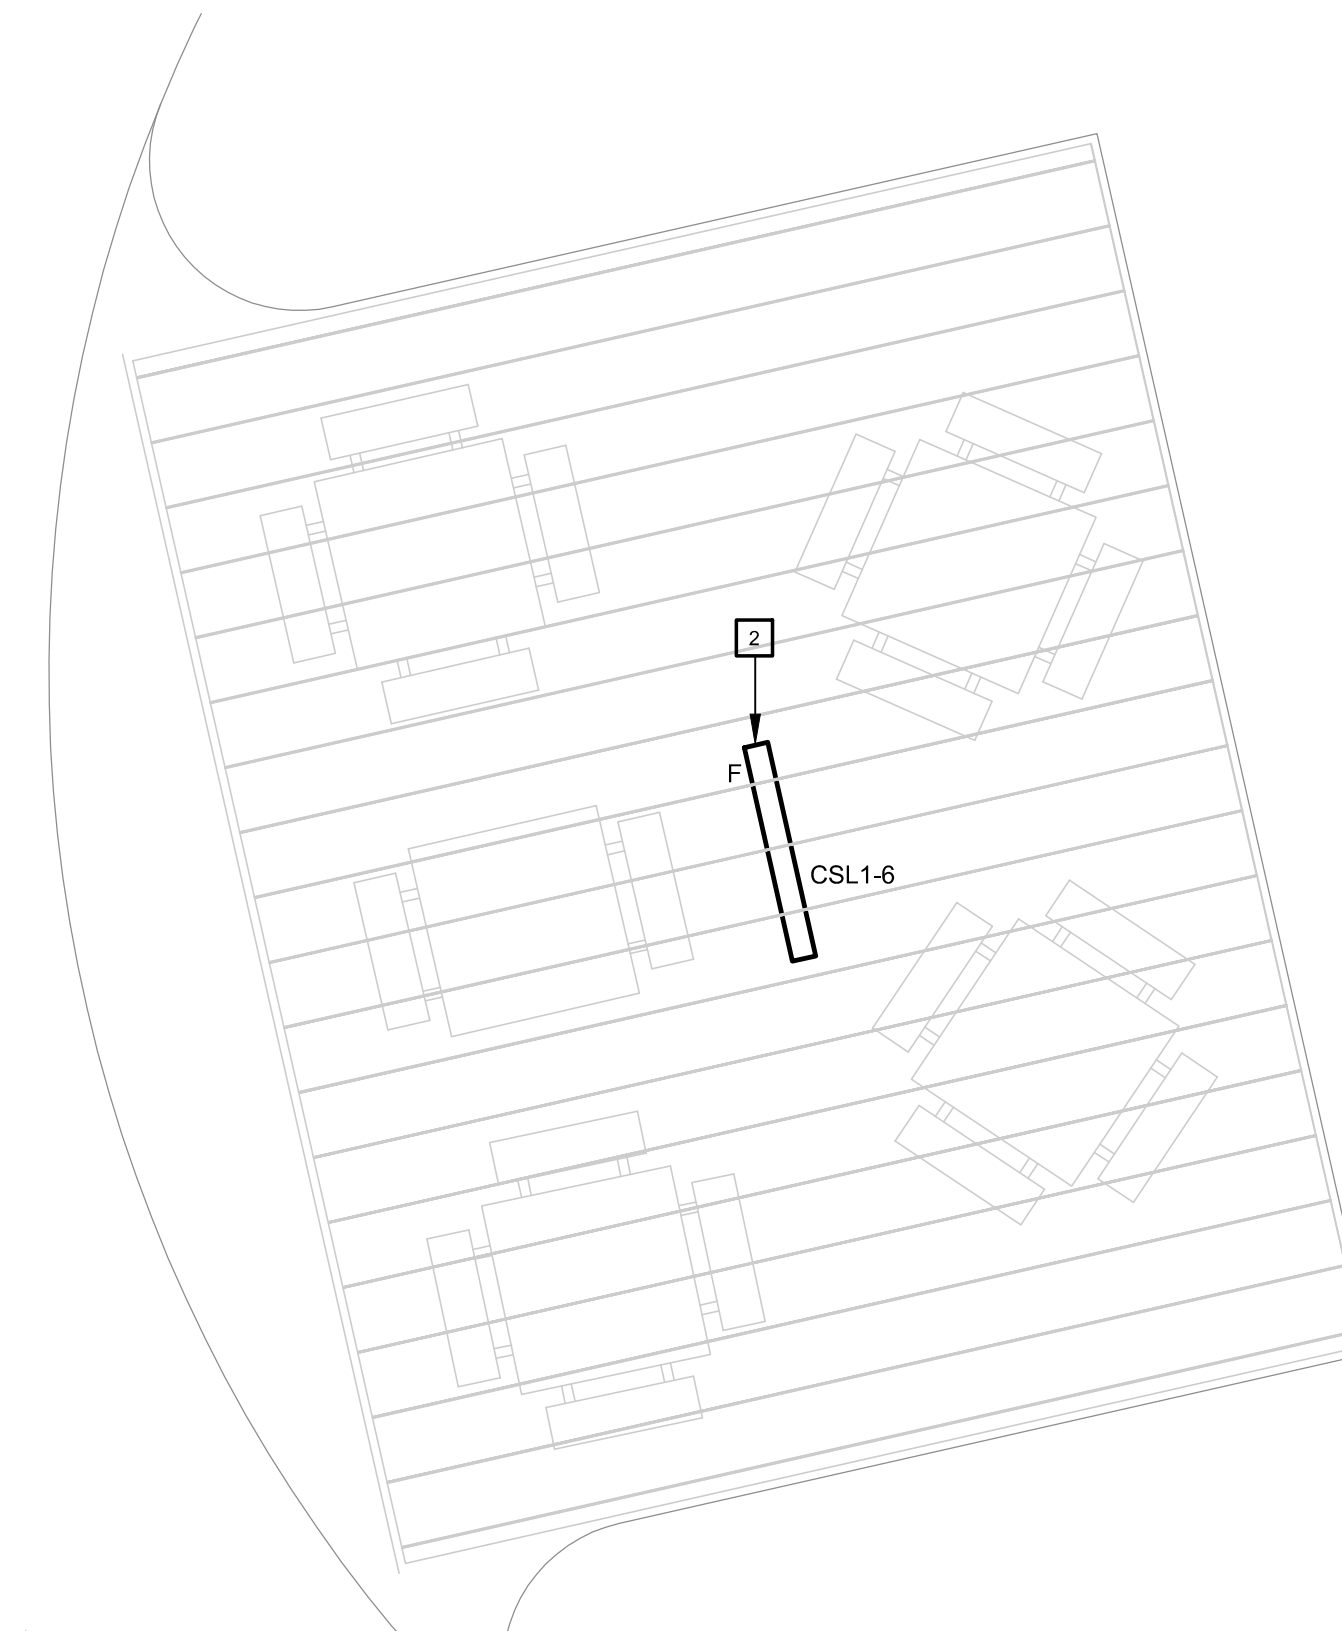

**PLAYGROUND OVERLOOK SHELTER - ELECTRICAL**  
SCALE: 1/4"=1'-0"

SECURITY LIGHTING FOR PLAYGROUND OVERLOOK SHELTER TO BE BID AS PART OF ALTERNATE #4. SEE SPECIFICATION 012300 FOR DETAILS OF ALTERNATES.

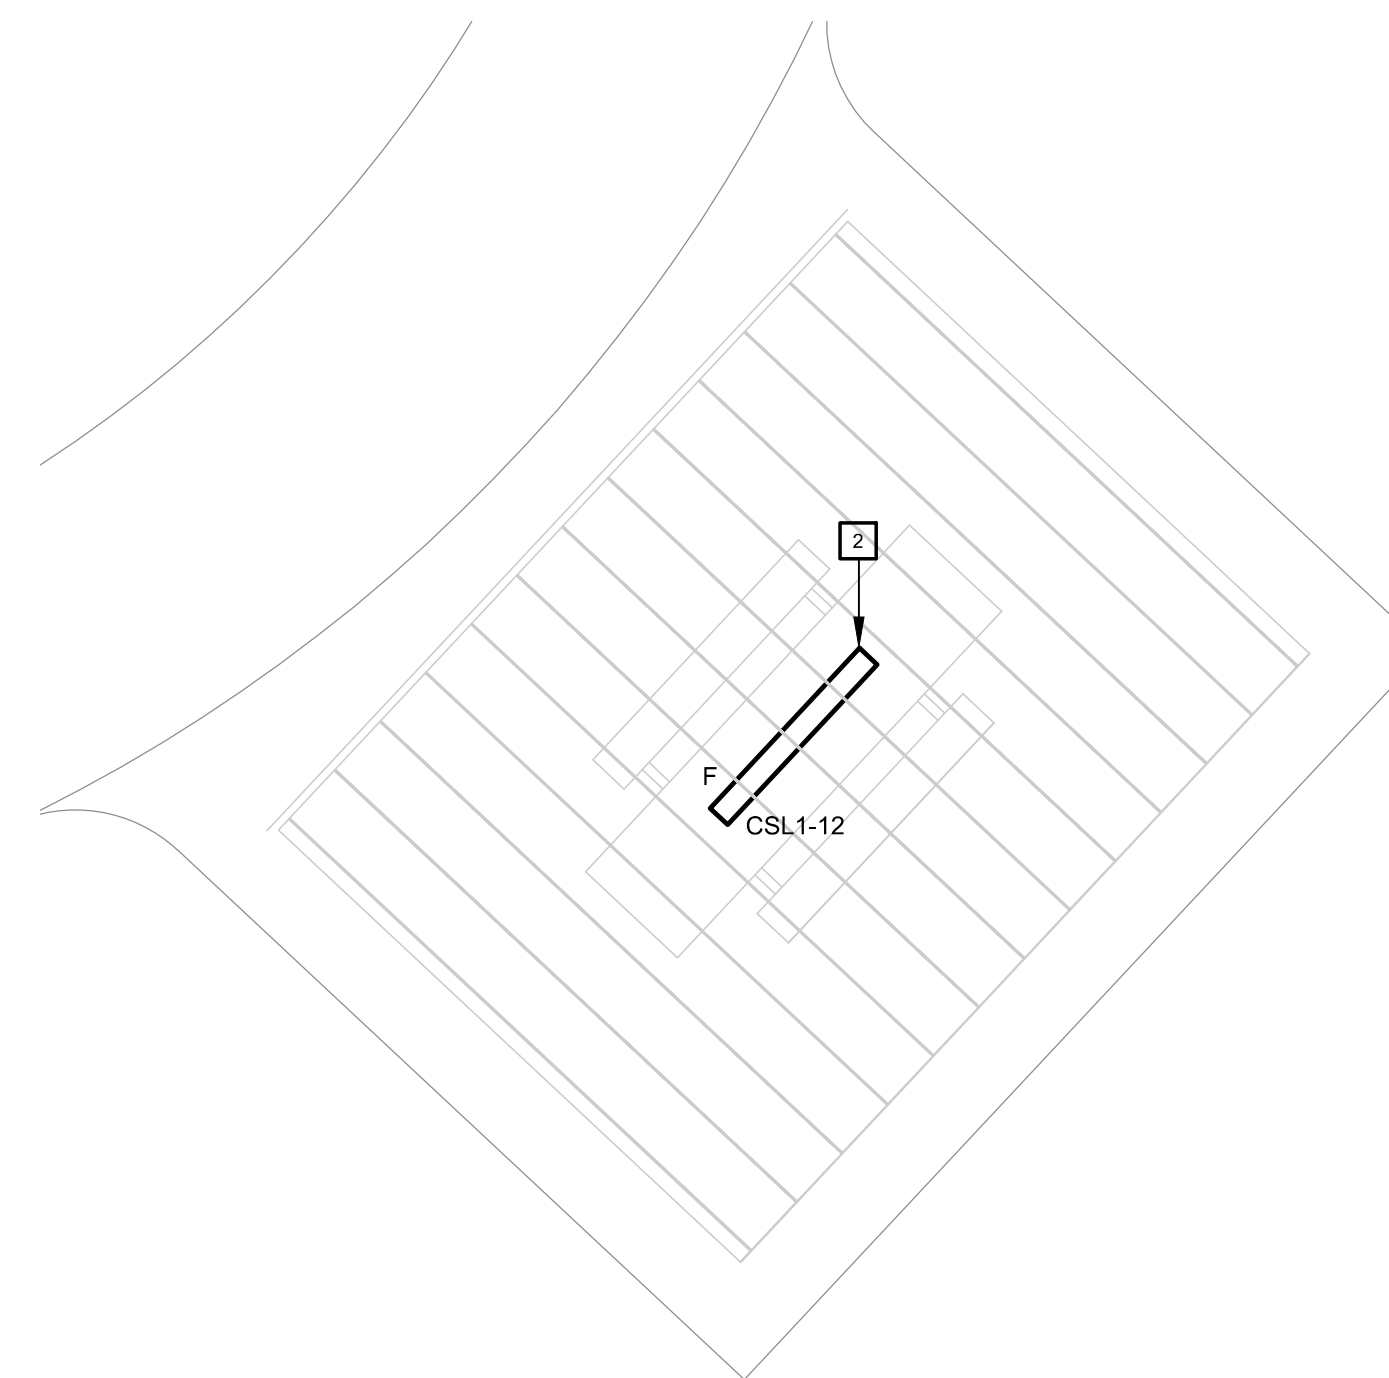

**TERMINUS SHELTER - ELECTRICAL**  
SCALE: 1/4"=1'-0"

SECURITY LIGHTING FOR TERMINUS SHELTER TO BE BID AS PART OF ALTERNATE #5. SEE SPECIFICATION 012300 FOR DETAILS OF ALTERNATES.