


STATION	CENTERLINE ELEVATION	FLOWLINE OF LEFT CURB	FLOWLINE OF RIGHT CURB
16+50	559.69	559.31	559.54
17+00	559.35	558.97	559.56
17+50	558.55	558.04	559.07
17+90.17	557.59	556.83	558.35
18+00	557.31	556.55	558.07
18+50	555.60	554.84	556.36
19+00	553.45	552.69	554.21
19+50	550.84	550.08	551.60
20+00	547.87	547.11	548.63
20+50	544.87	544.11	545.63
21+00	541.87	541.11	542.63

NOTE: CRUSHER RD. DESIGN IS BASED ON PERSIMMON POINTE BLVD PLAN PREPARED BY J.R. GRIMES AND DATED 11/07/01. THE DESIGN SPEED IS 35 MPH.

NOTE: SIDEWALKS, CURBS RAMP, RAMP AND ACCESSIBLE PARKING SPACES SHALL BE CONSTRUCTED IN ACCORDANCE WITH THE CURRENT APPROVED "AMERICAN WITH DISABILITIES ACT ACCESSIBILITY GUIDELINES" (ADAAG) ALONG WITH REQUIRED GRADES, CONSTRUCTION MATERIALS, SPECIFICATIONS AND SIGNAGE. IF ANY CONFLICT OCCURS BETWEEN THE ABOVE INFORMATION AND THE PLANS, THE ADAAG GUIDELINES SHALL TAKE PRECEDENCE AND THE CONTRACTOR PRIOR TO ANY CONSTRUCTION SHALL NOTIFY THE PROJECT ENGINEER.

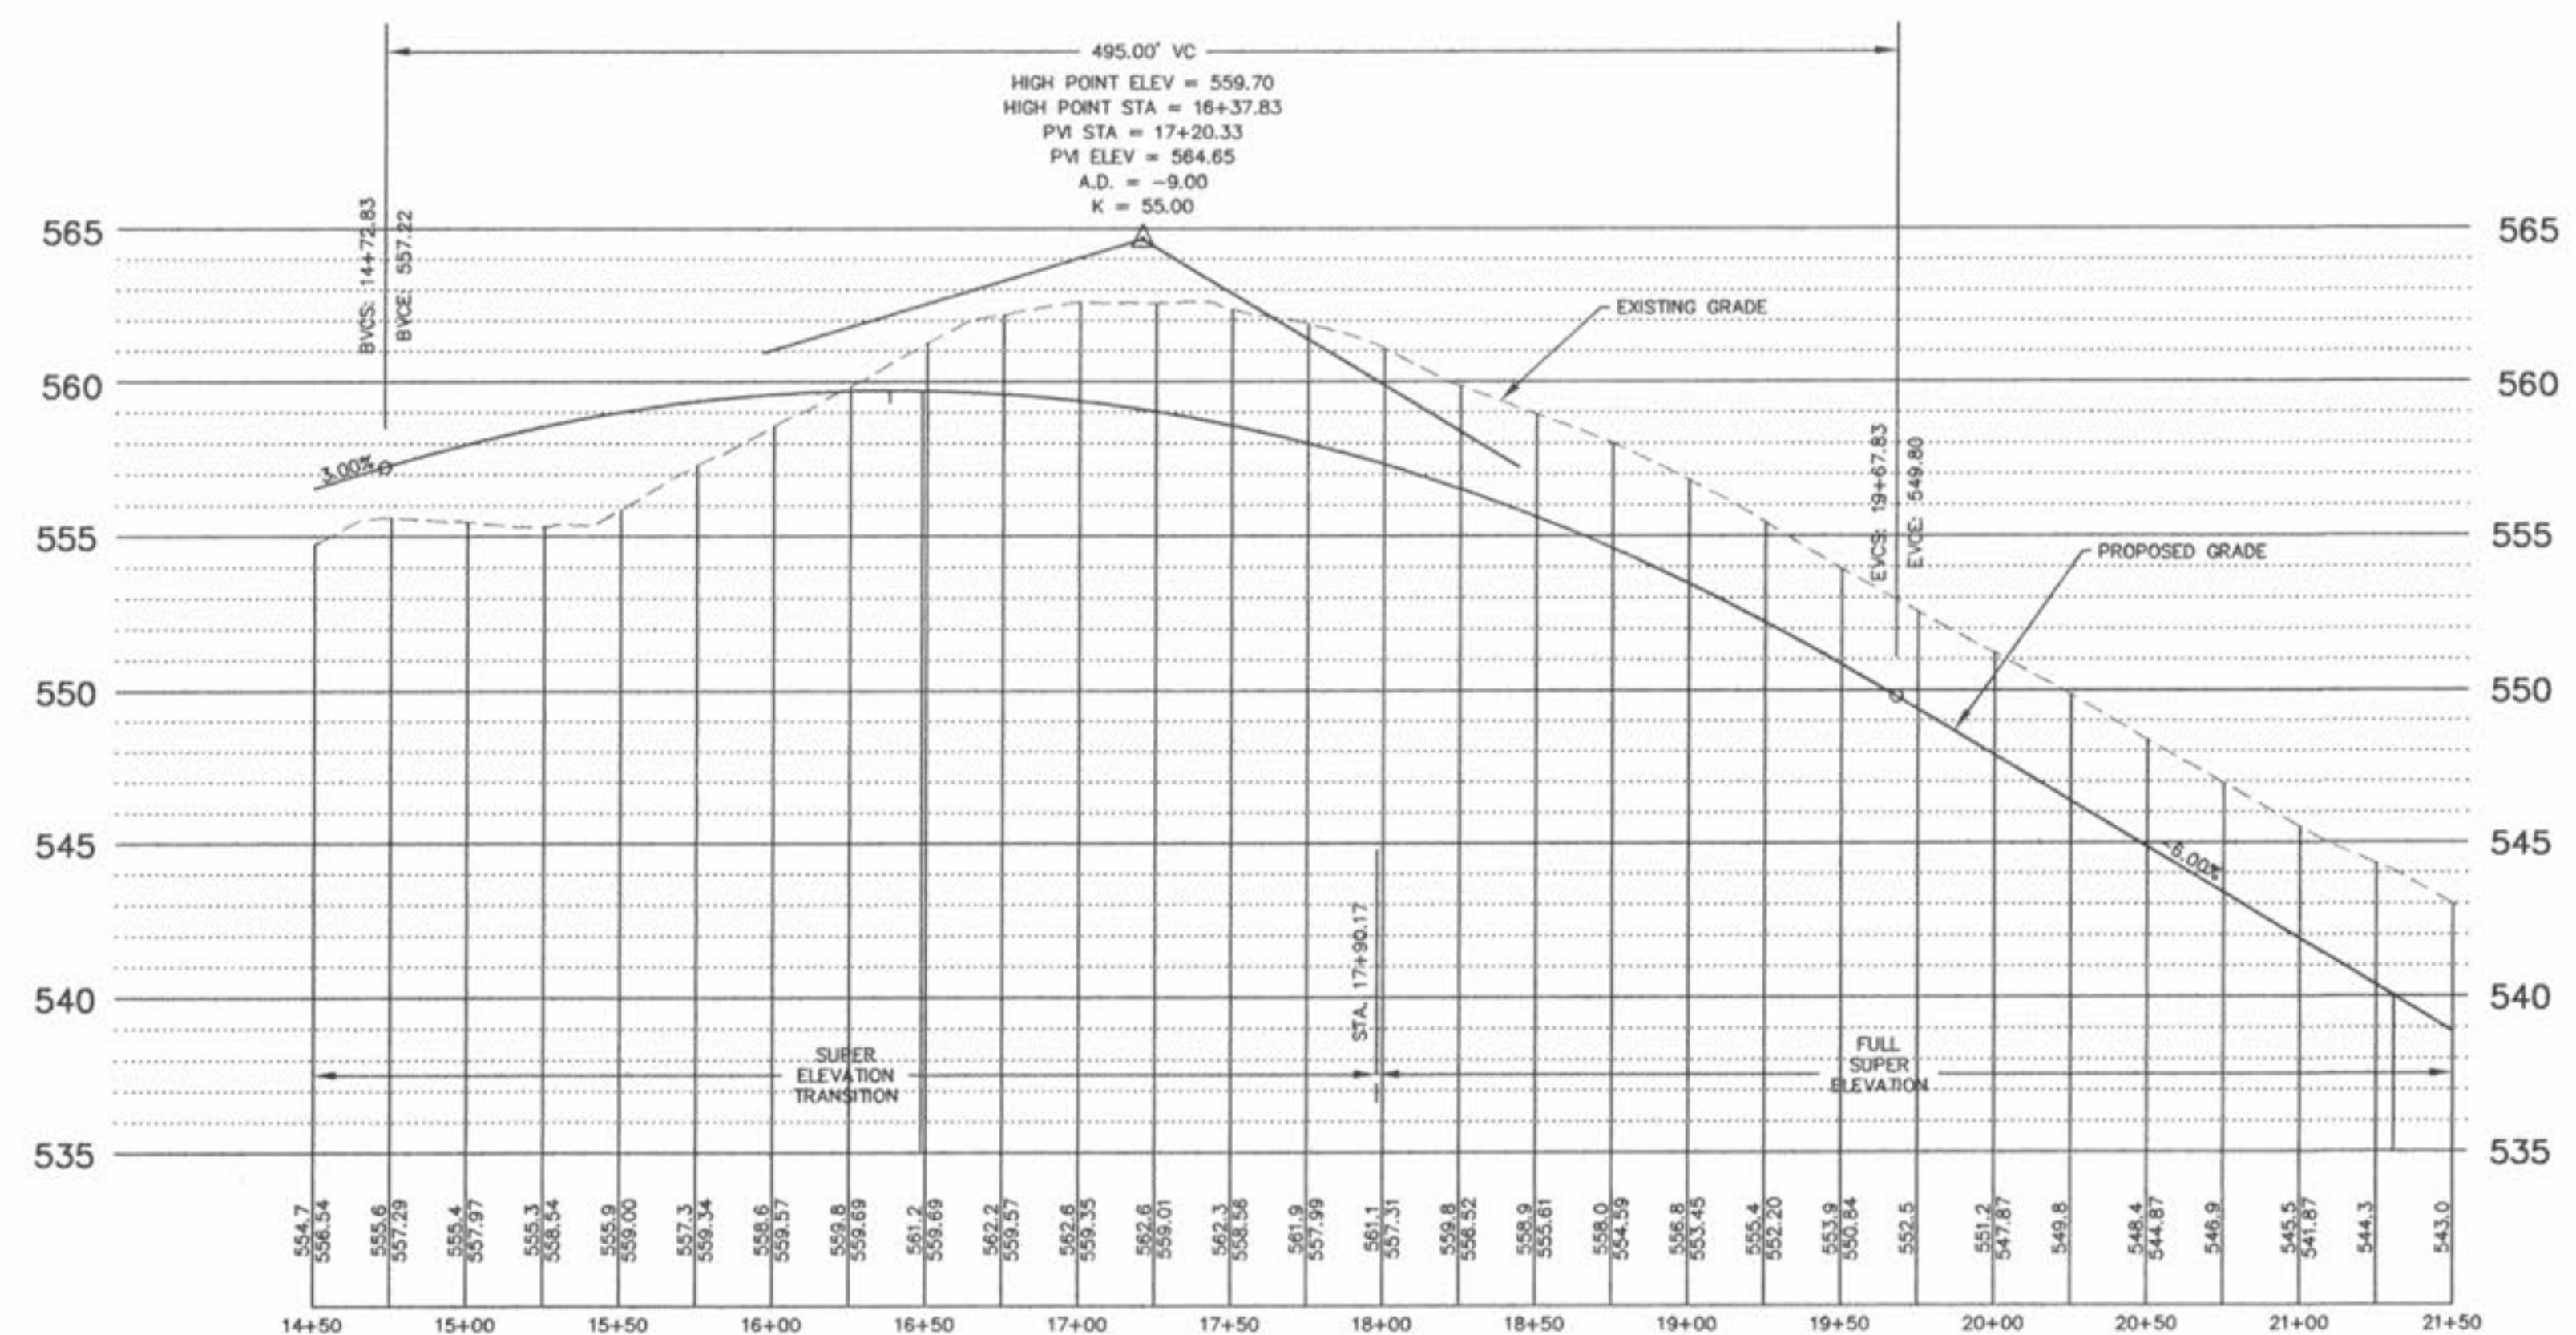

▲ 06/30/05 PER CITY COMMENTS
 ▲ 05/23/05 PER CITY, WATER & SANITARY COMMENTS

PREPARED FOR:
 BRINKMANN CONSTRUCTORS
 CONTACT: KEVIN JACOBSMEYER
 16650 CHESTERFIELD GROVE RD, SUITE 100
 CHESTERFIELD, MO 63005
 PH: (636) 537-9700
 FAX: (636) 537-9880



O'FALLON AUTO MALL
 CRUSHER ROAD PLAN & PROFILE

J. R. GRIMES
 CONSULTING ENGINEERS, INC.

12300 OLD TESSON ROAD
 SUITE 3000
 ST. LOUIS, MO. 63128
 PH. (314) 849-6100
 FAX (314) 849-6010

DRAWN BY: JLW DATE: 04/08/05 CHECKED BY: LJM DATE: 04/08/05 JOB NUMBER: 675N SHEET: C5.1

P&Z FILE # 3101.05.03