

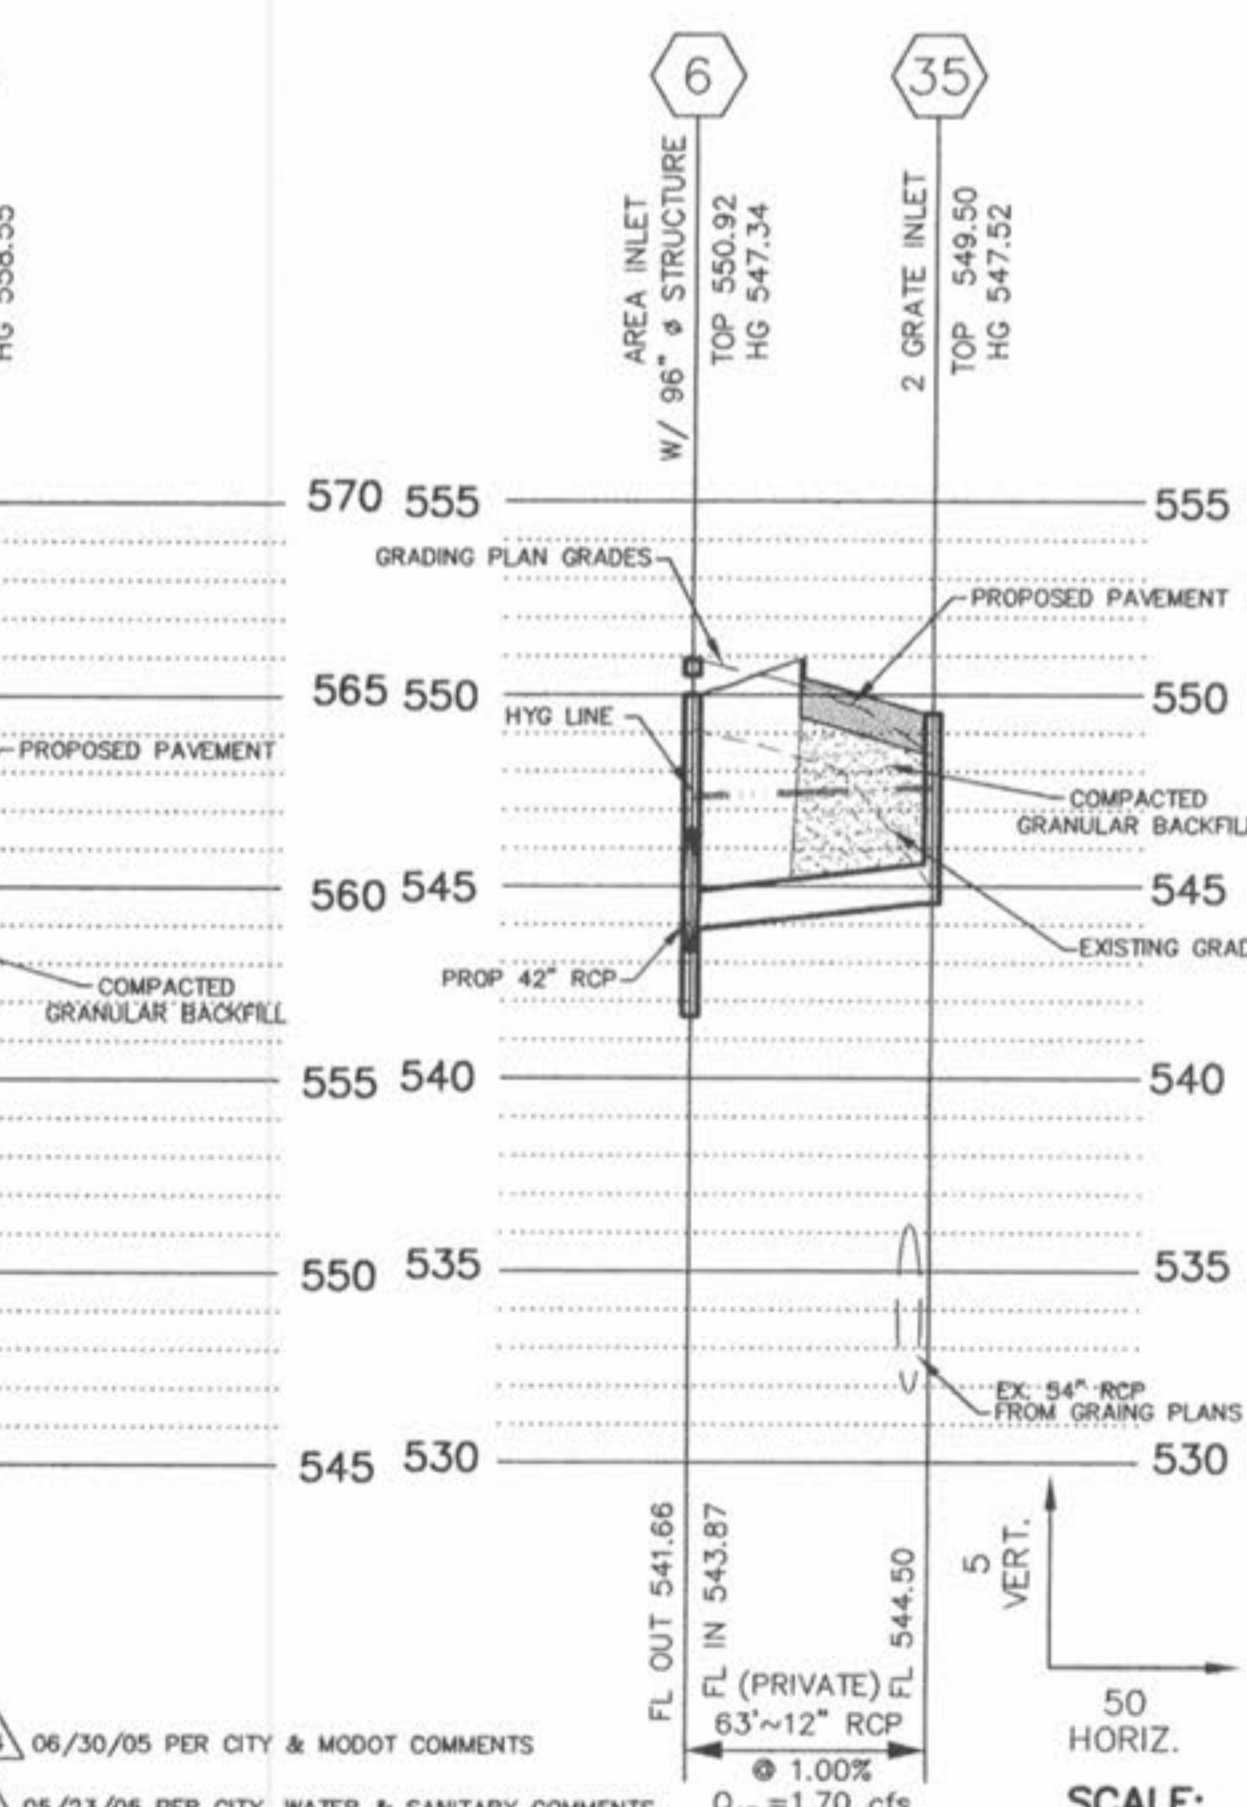
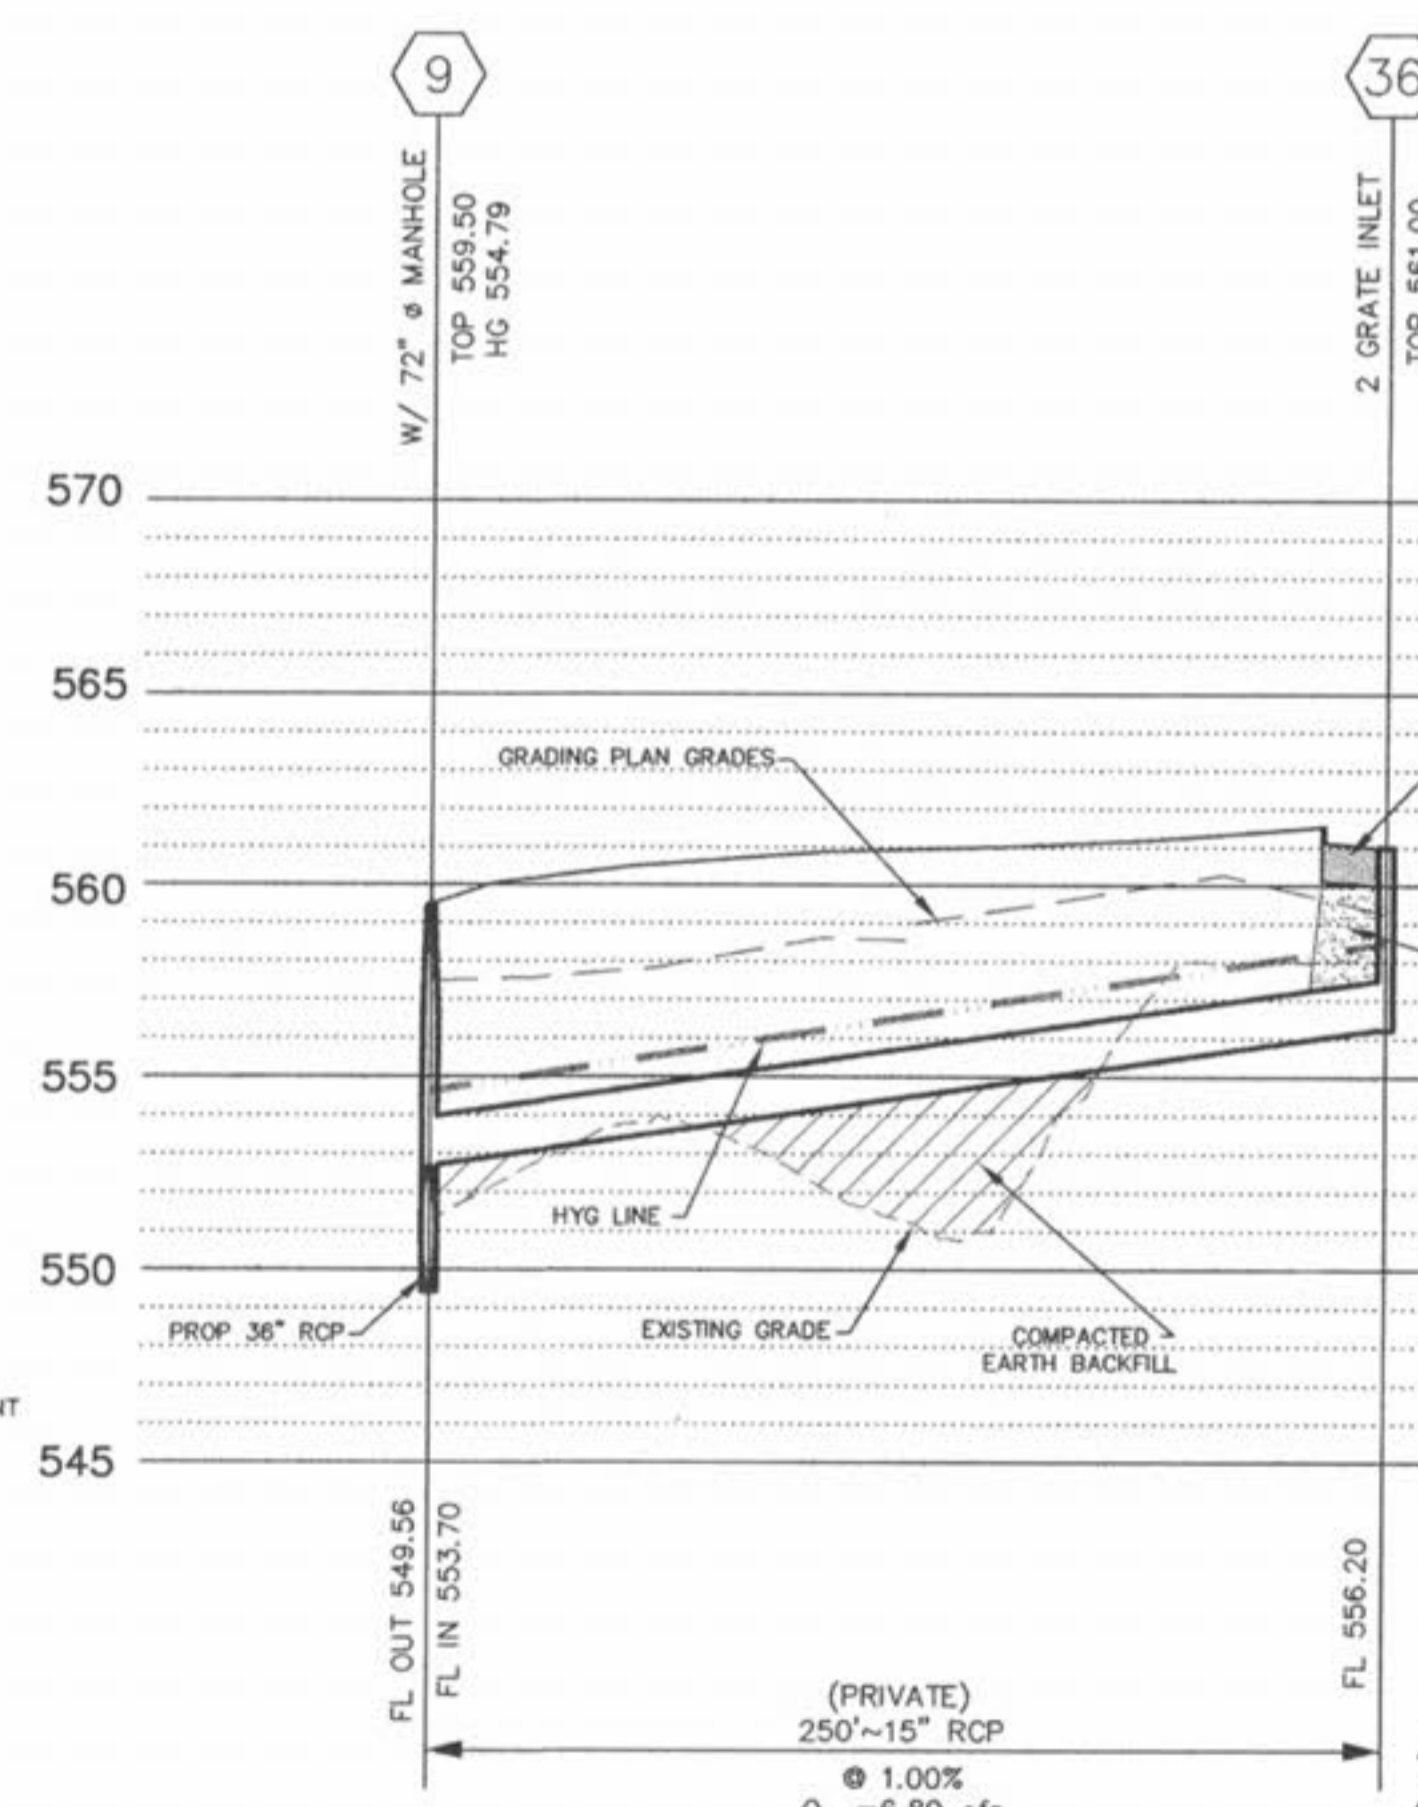
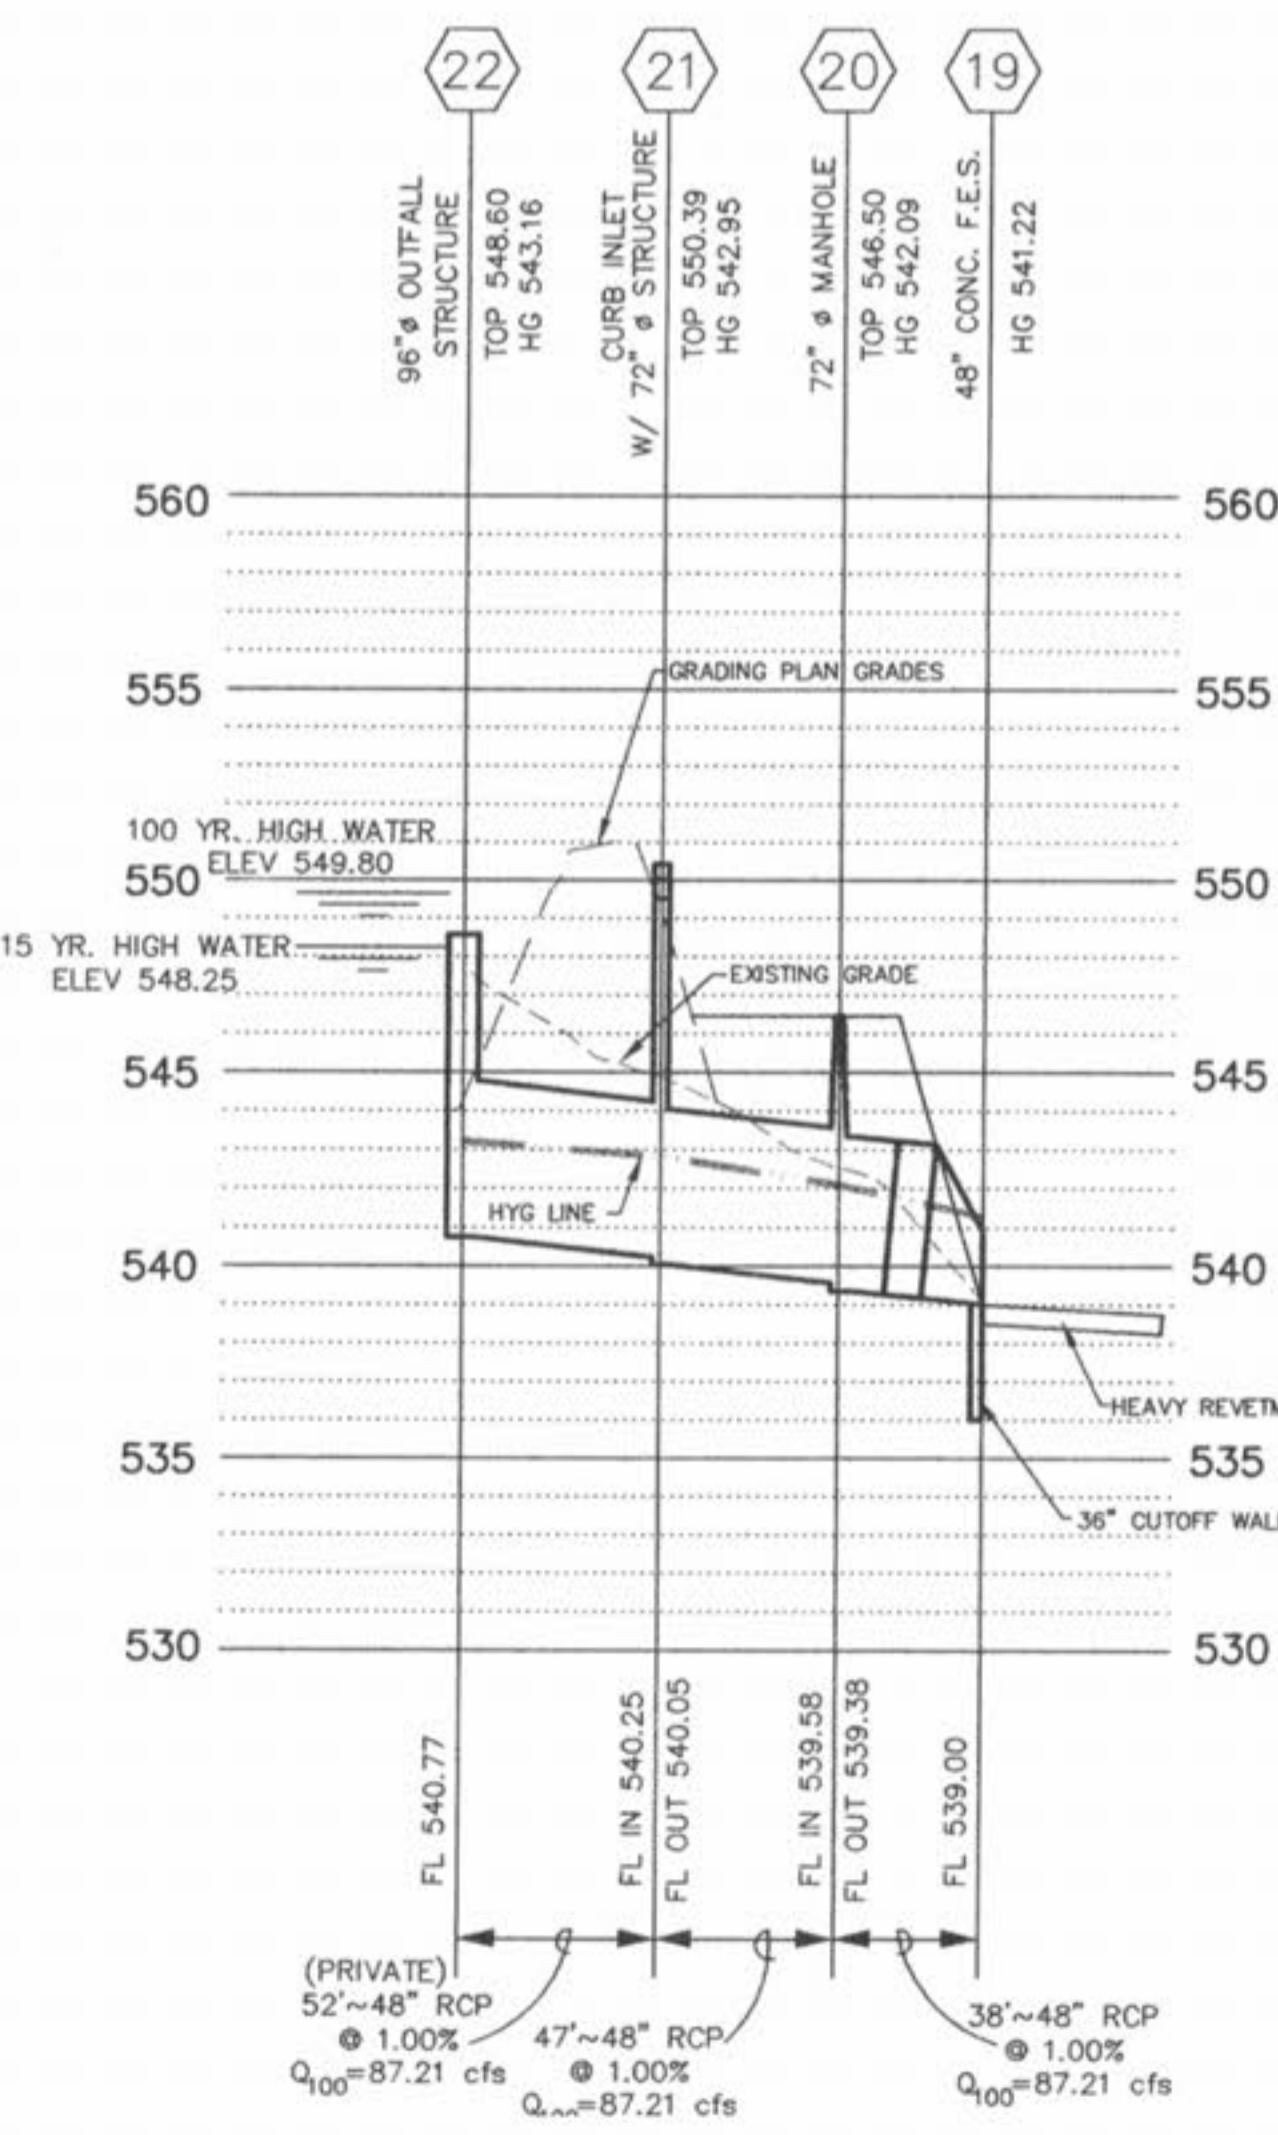
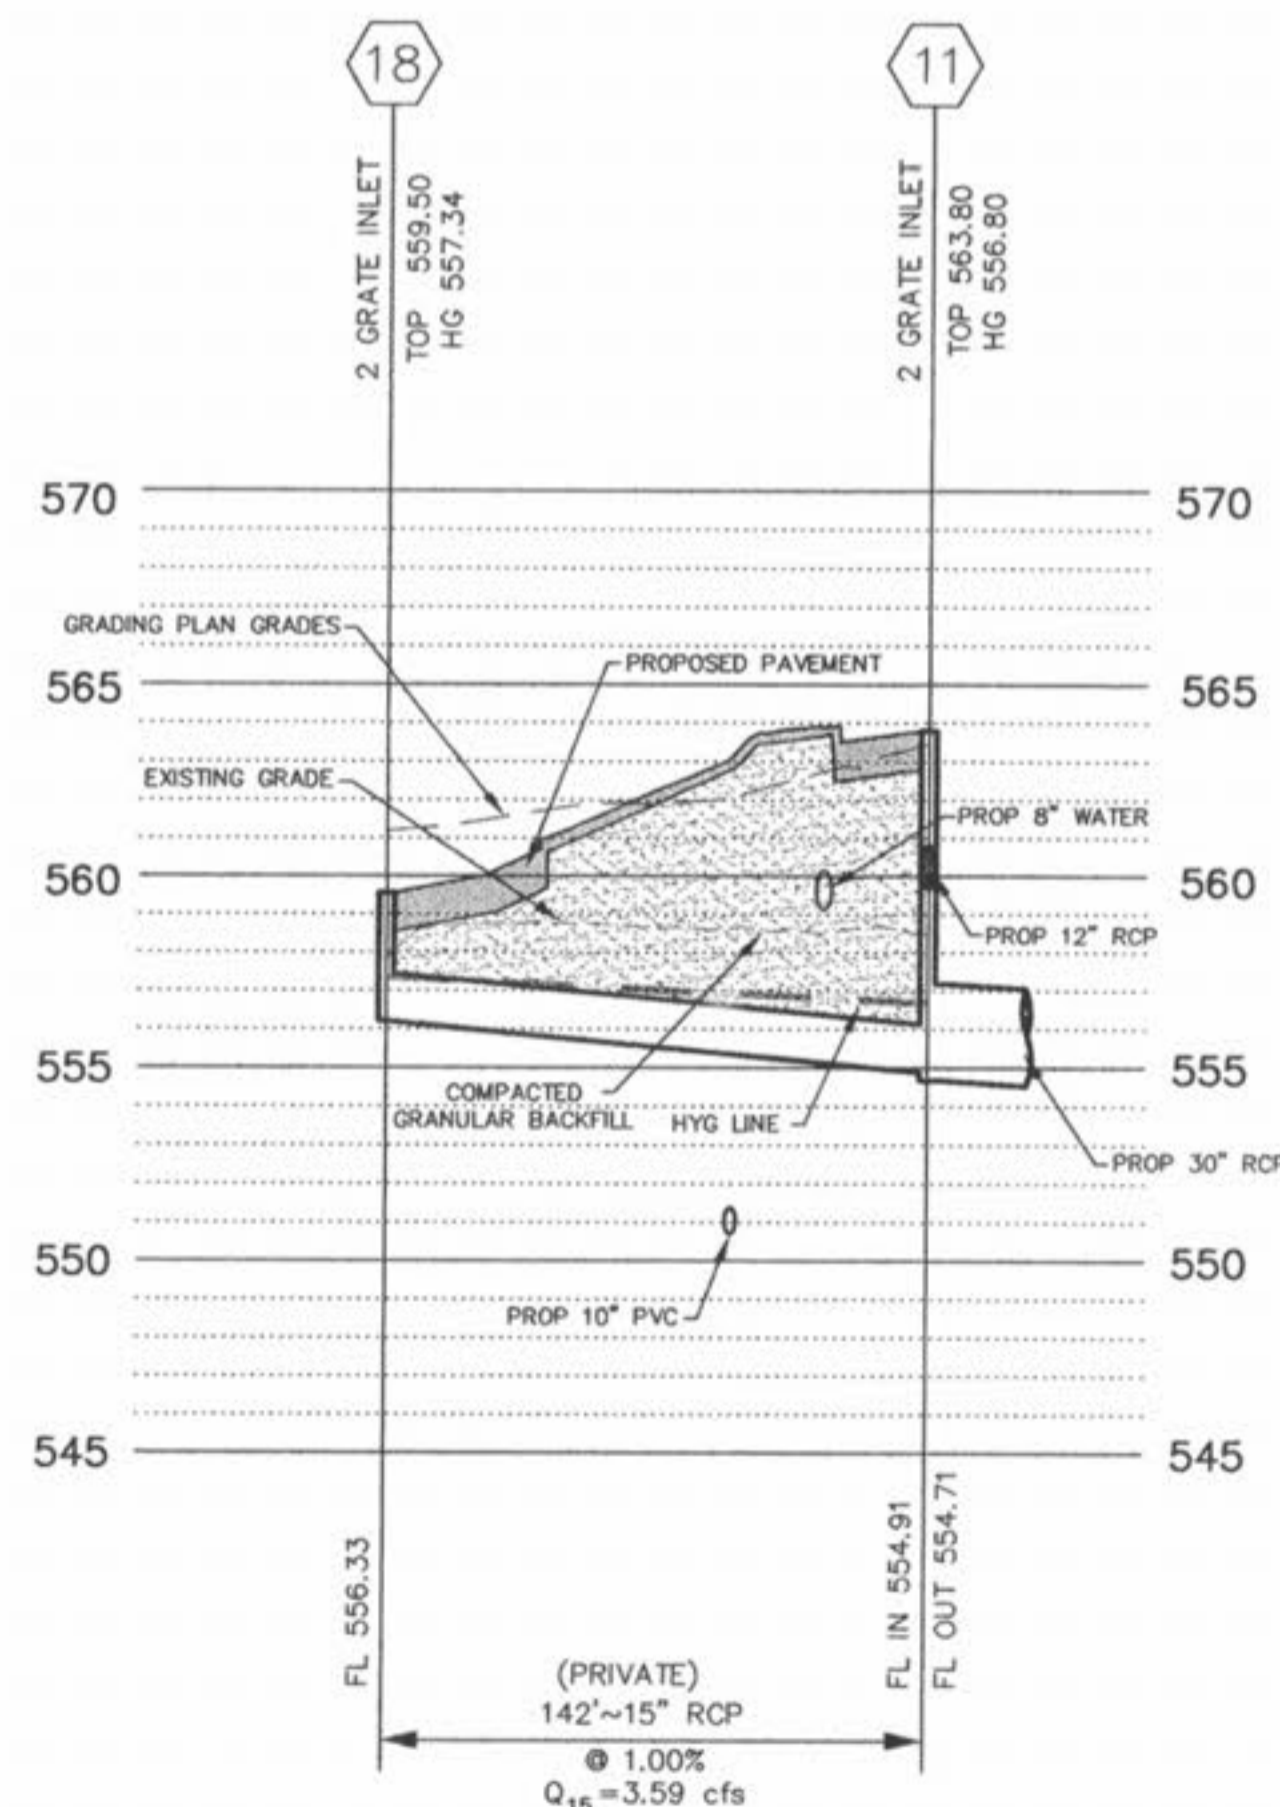
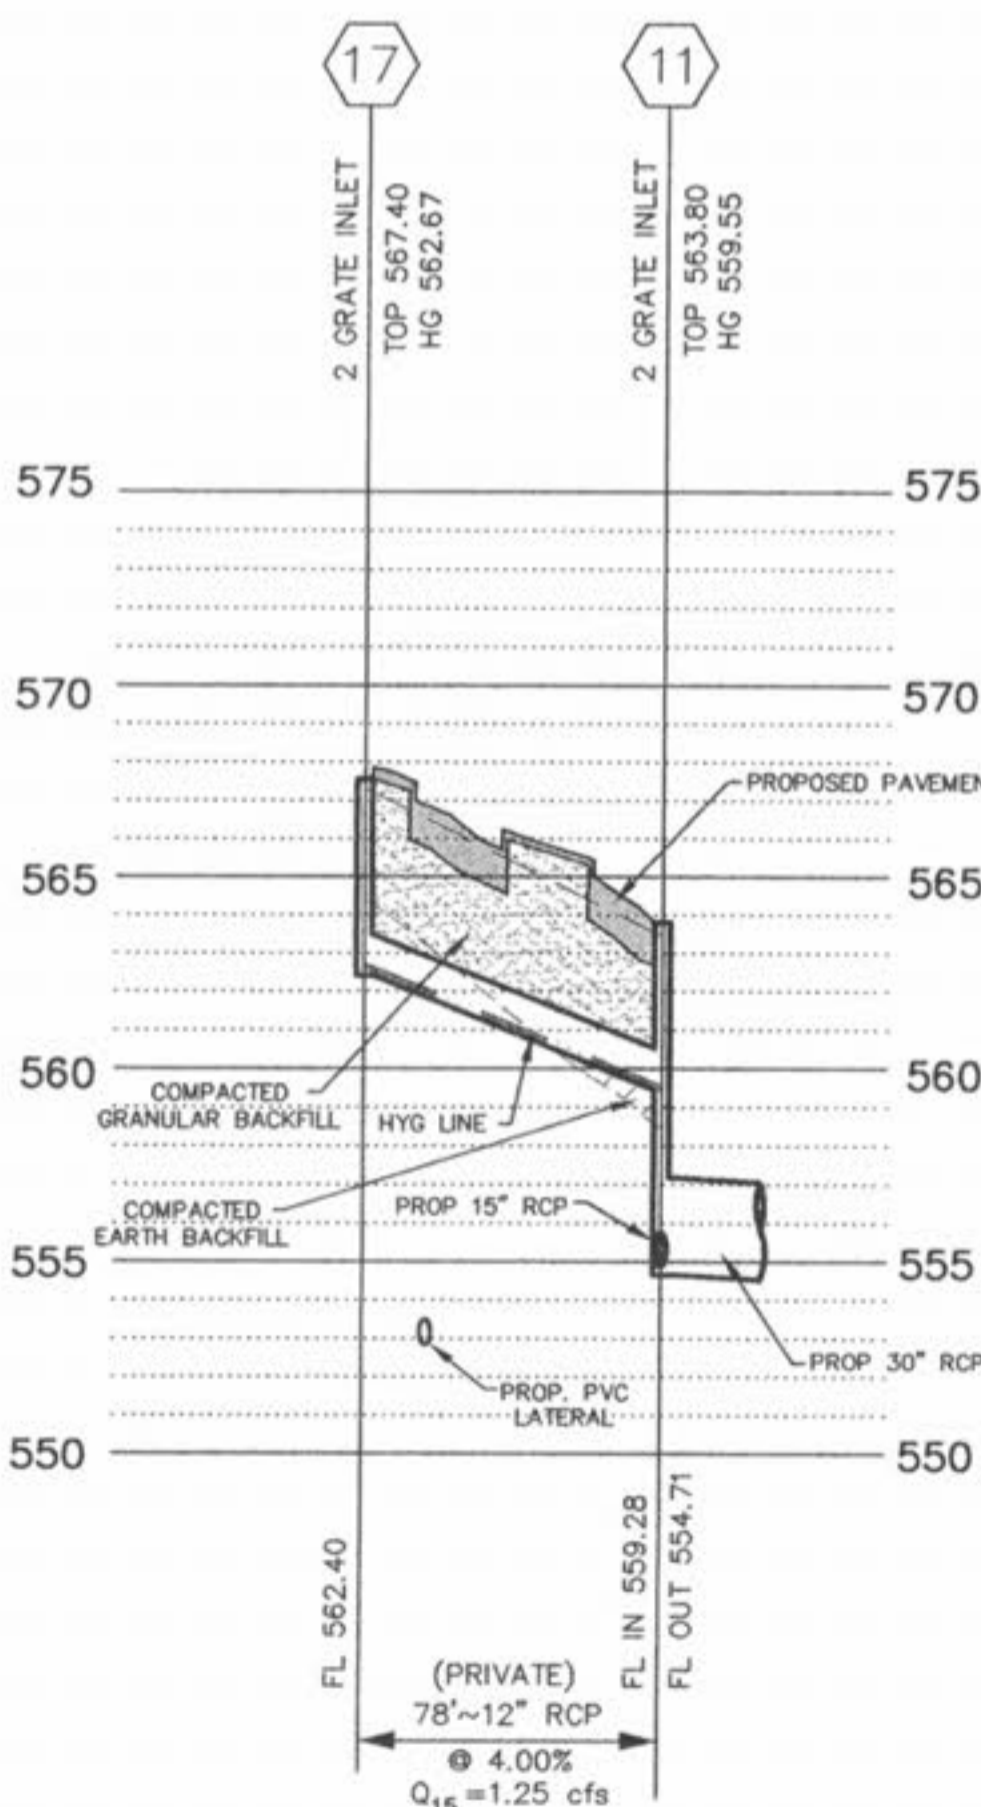


MATCHLINE SEE SHEET C12 FOR CONTINUATION

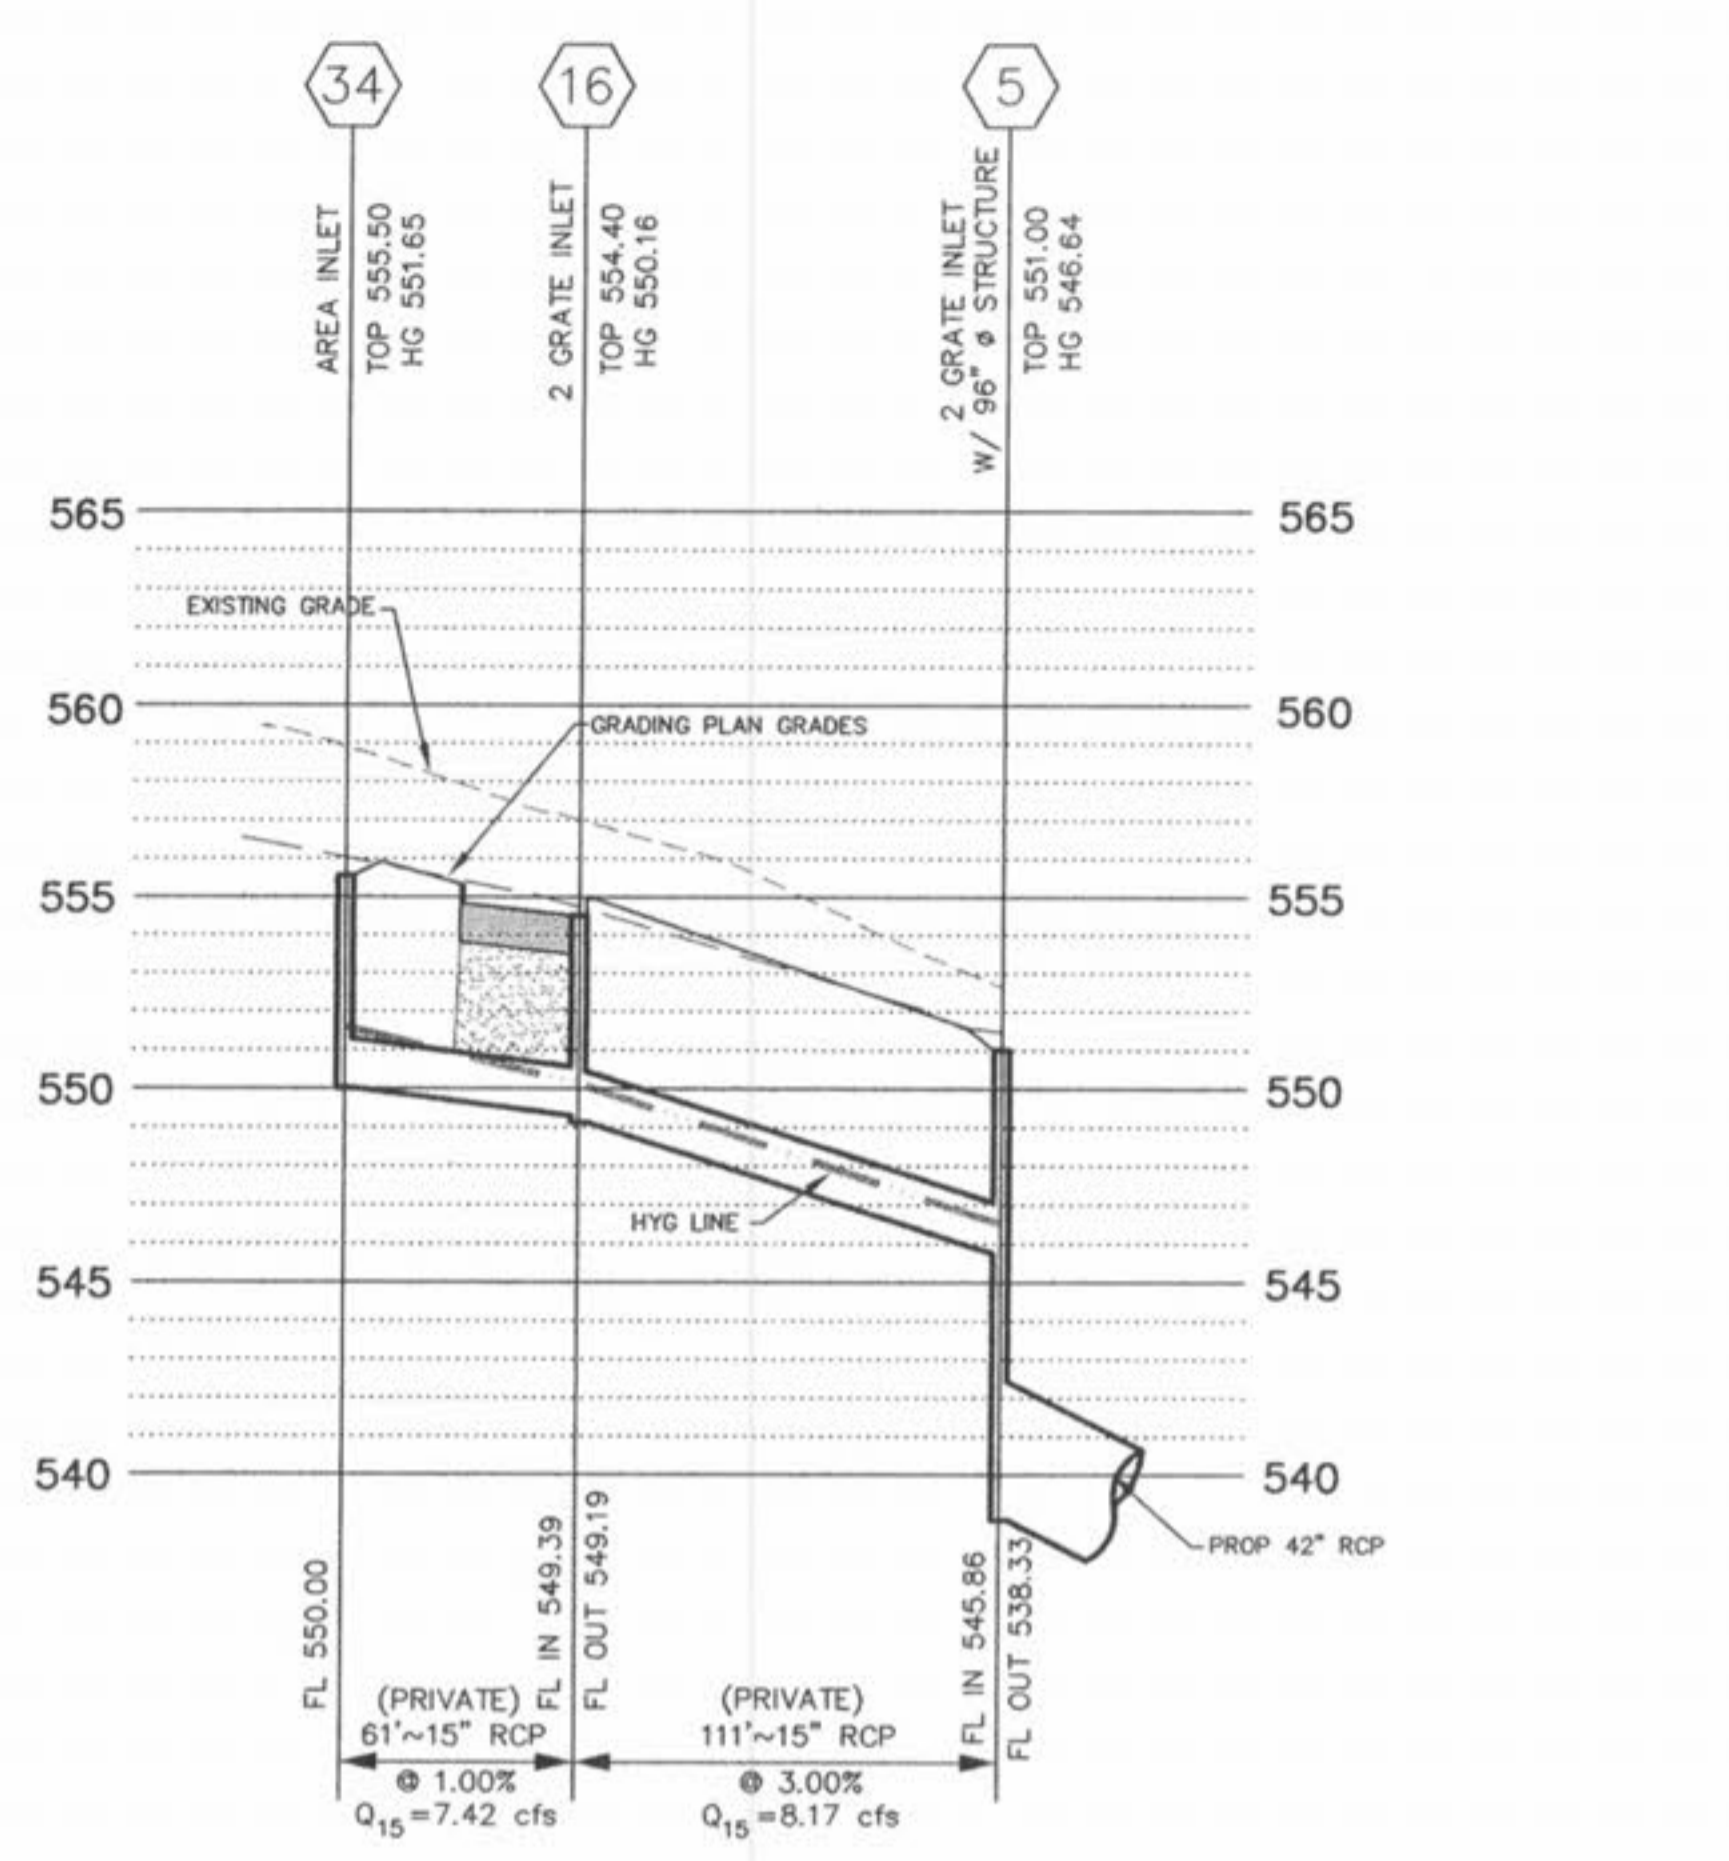

PREPARED FOR:  
BRINKMANN CONSTRUCTORS  
CONTACT: KEVIN JACOBMEYER  
16650 CHESTERFIELD GROVE RD, SUITE 100  
CHESTERFIELD, MO 63005  
PH: (636) 537-9700  
FAX: (636) 537-9880

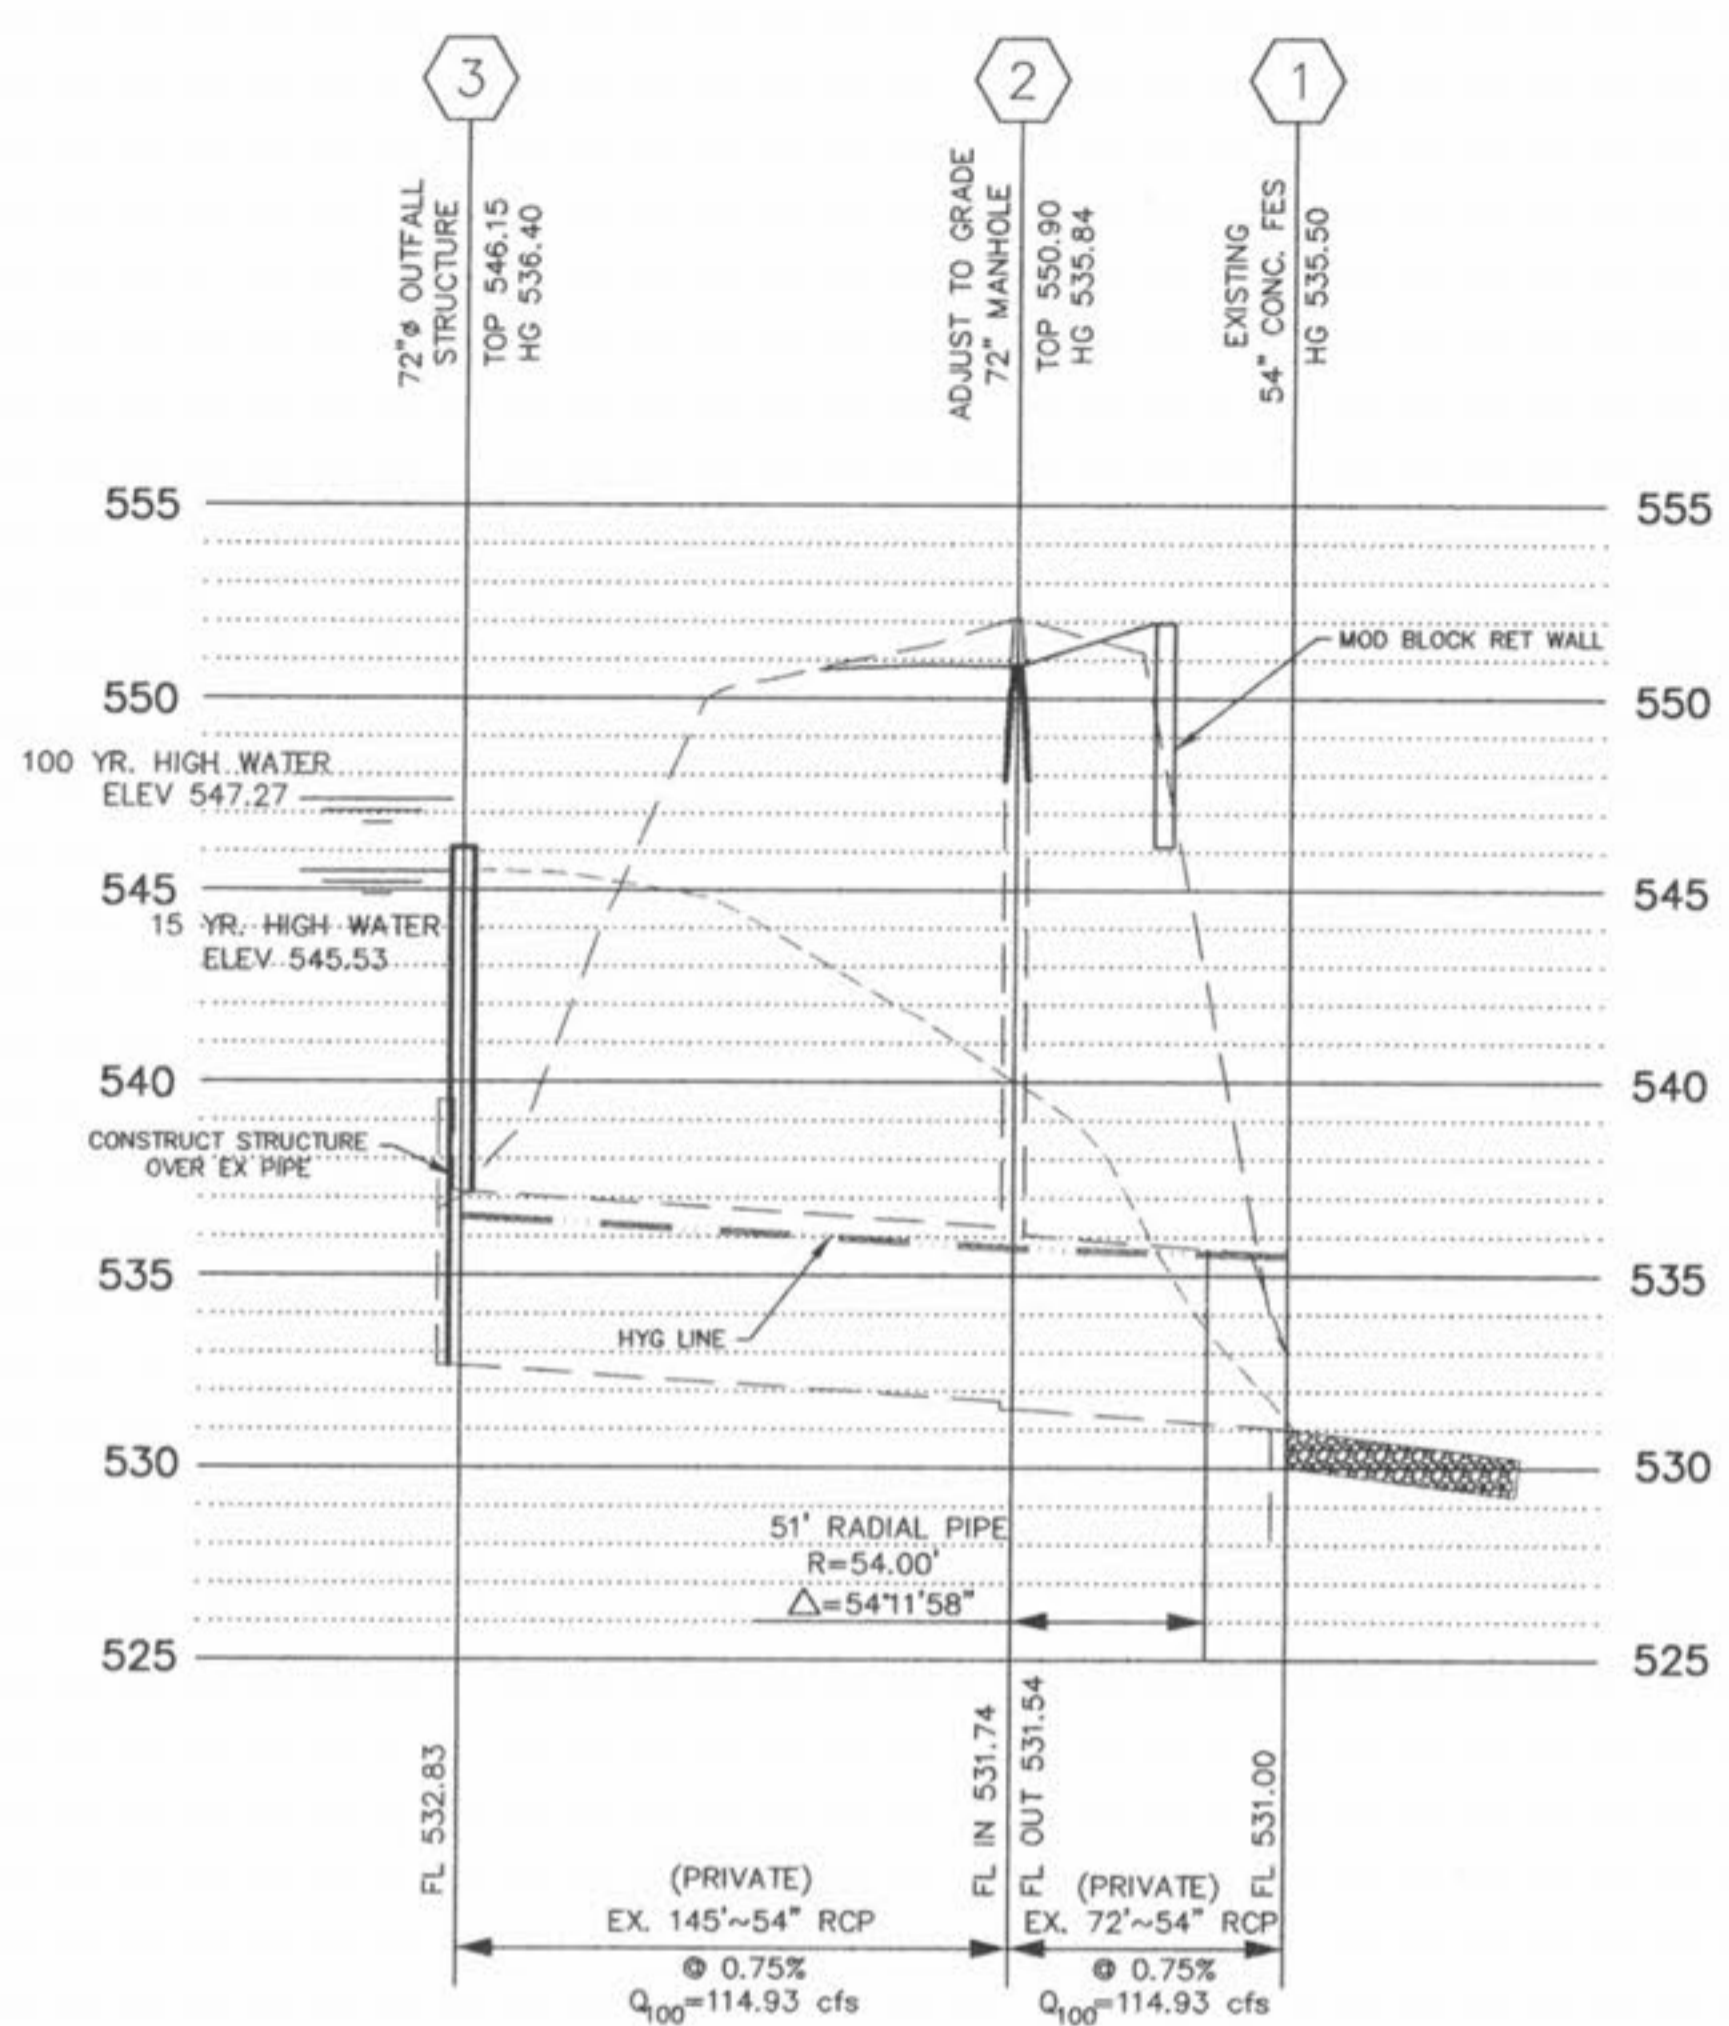

**O'FALLON AUTO MALL**  
**STORM SEWER PROFILES**

**J. R. GRIMES**  
**CONSULTING ENGINEERS, INC.**

12300 OLD TESSON ROAD  
SUITE 3000  
ST. LOUIS, MO. 63128  
PH. (314) 849-6100  
FAX (314) 849-6010

DRAWN BY: JLW	DATE: 04/08/05	CHECKED BY: LJM	DATE: 04/08/05
JOB NUMBER: 675N		SHEET: C13	

P&Z FILE # 3101.05.03

SCALE: 50 HORIZ. 5 VERT.