




A DETAIL SHEET FOR O'FALLON COMMONS

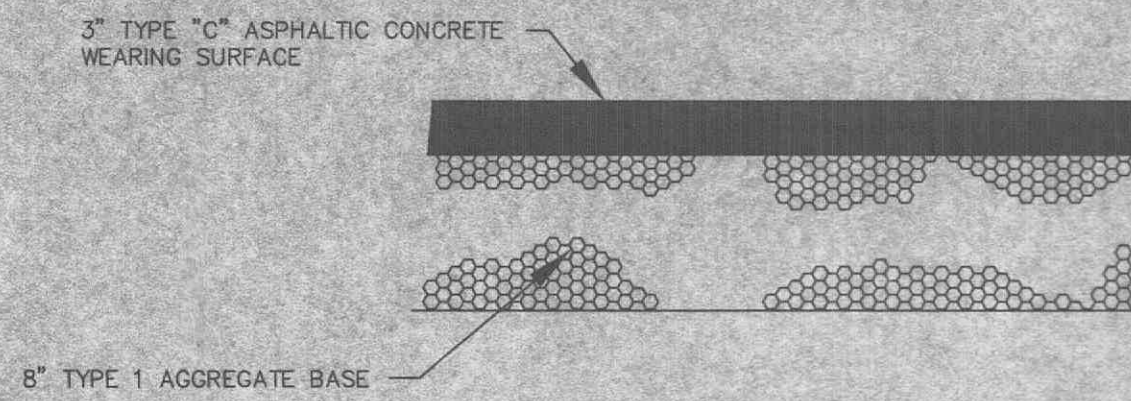


ASPHALT PAVEMENT DETAIL
NOT TO SCALE

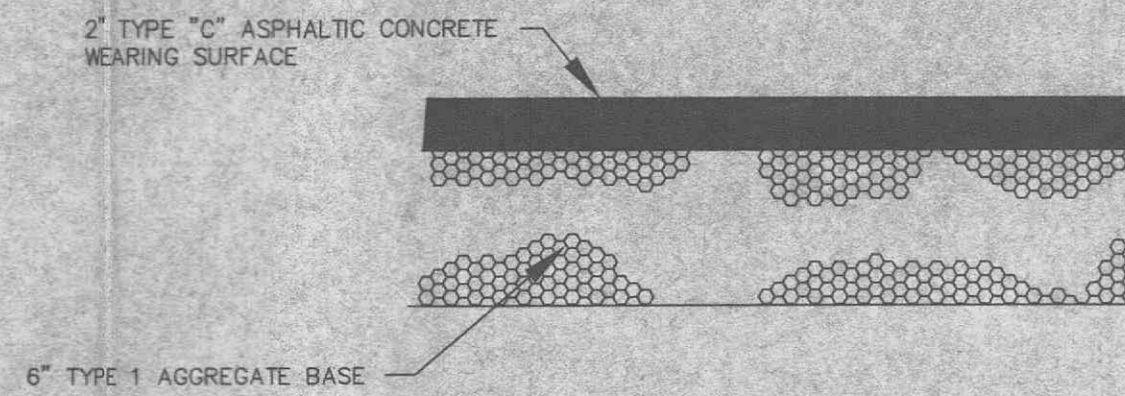


MULTI-USE TRAIL ASPHALT PAVEMENT DETAIL
NOT TO SCALE

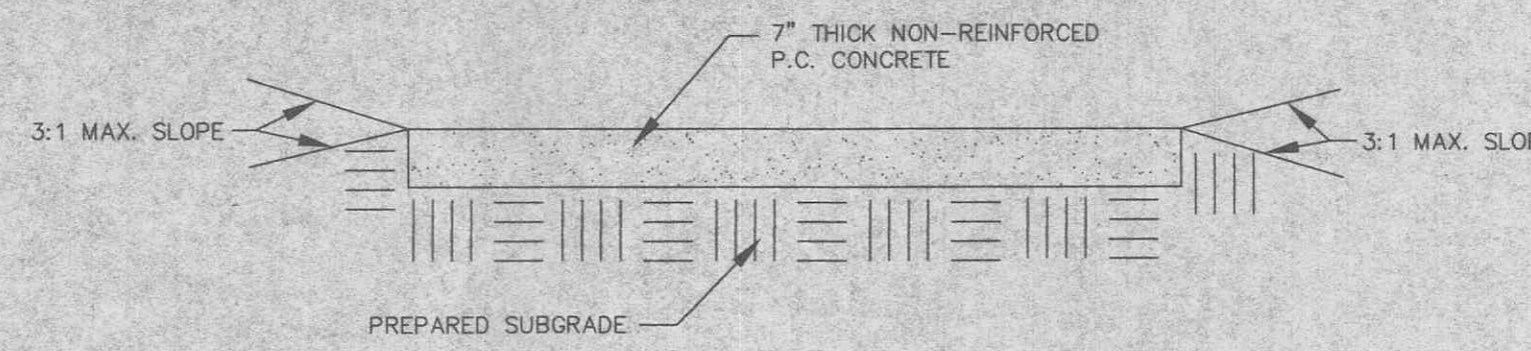

TRASH ENCLOSURE PAD CONCRETE PAVEMENT DETAIL
NOT TO SCALE

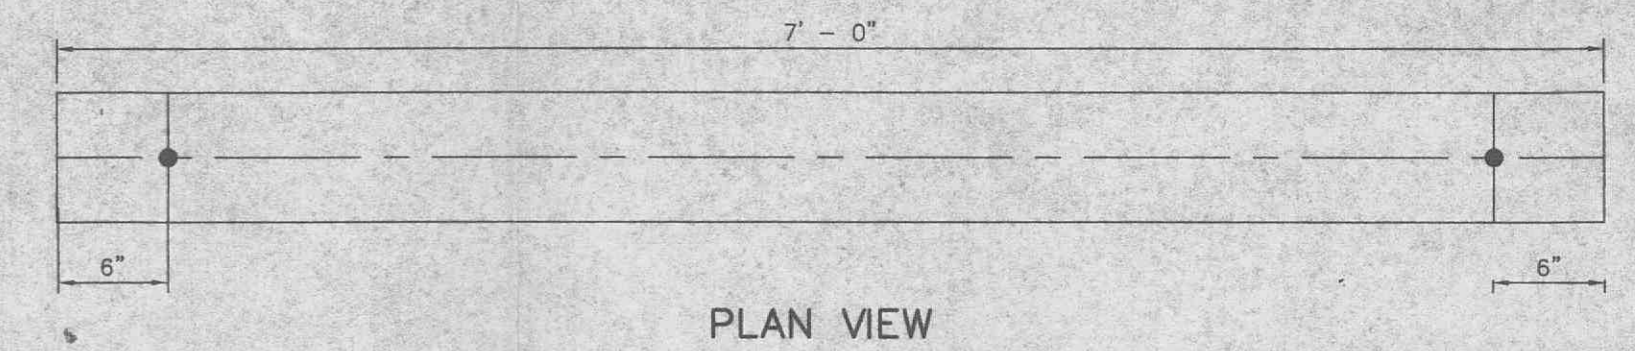


PLAN VIEW

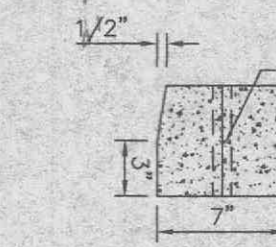


SECTION

CONCRETE WHEEL STOP
NOT TO SCALE


NOTES: To anchor wheel stop, use 2 - #4 bars 24" long.
Similar shape may be used upon approval of the engineer.

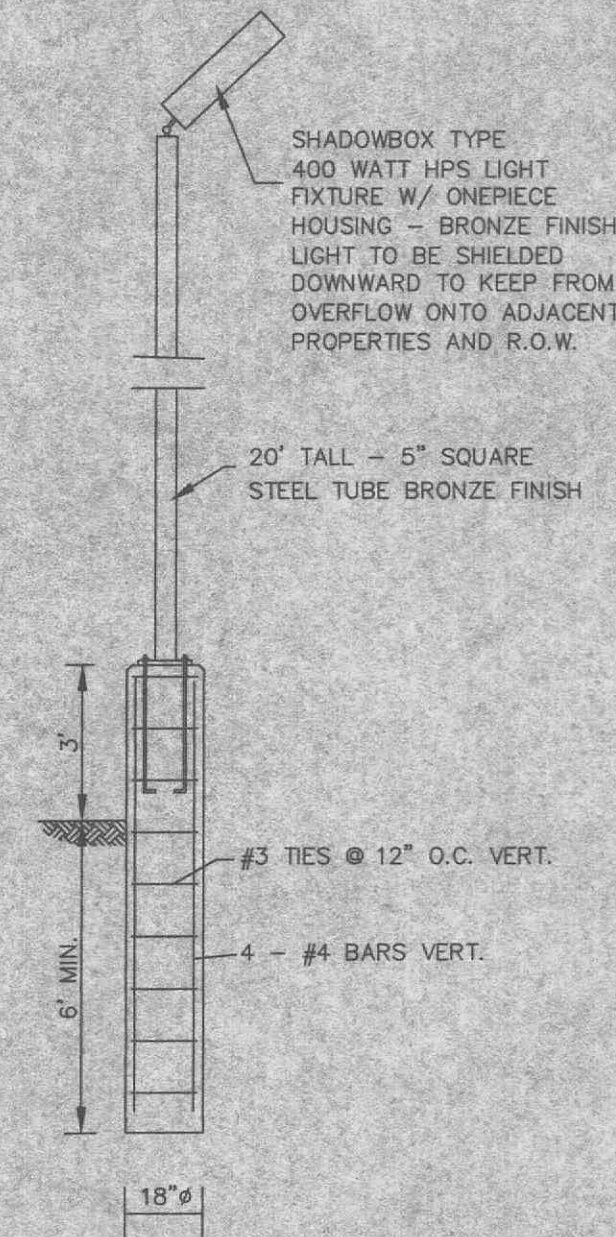


LIGHT POLE & BASE
NOT TO SCALE

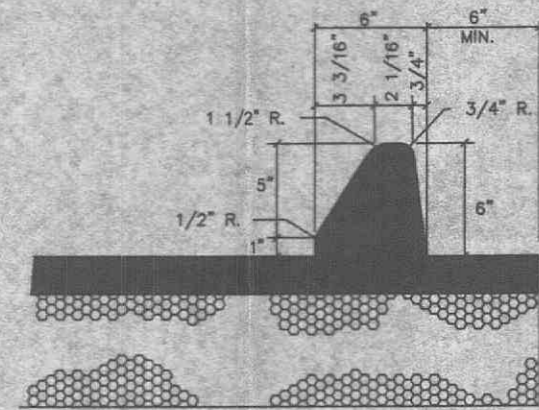


ALTERNATE ASPHALT CURBING
N.T.S.

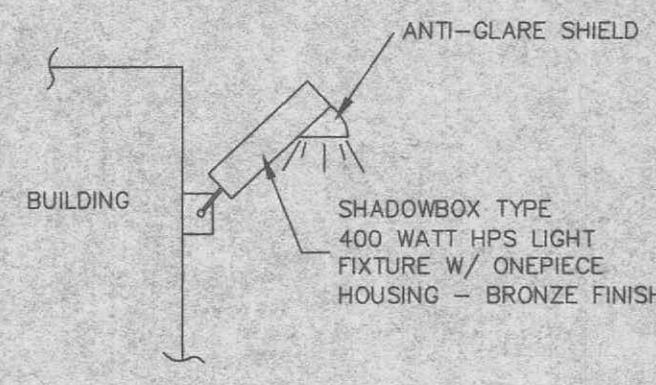


BUILDING MOUNTED LIGHT
NOT TO SCALE

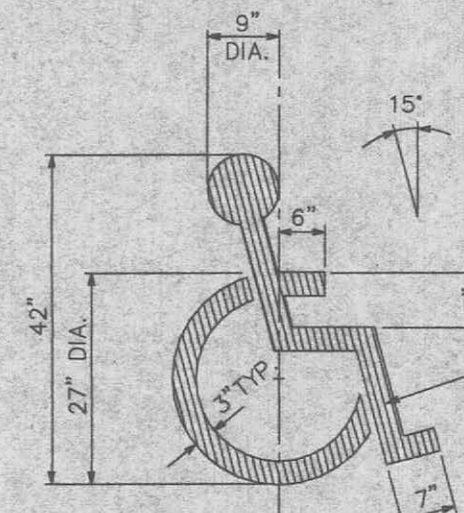


PAINTED HANDICAPPED PARKING SYMBOL
NOT TO SCALE

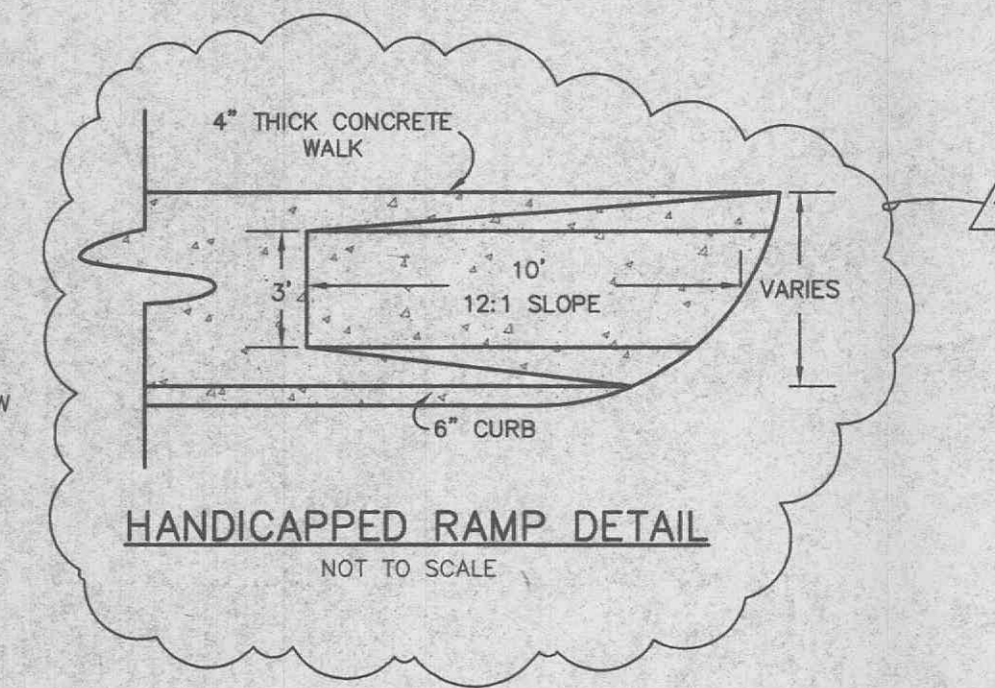


HANDICAPPED RAMP DETAIL
NOT TO SCALE

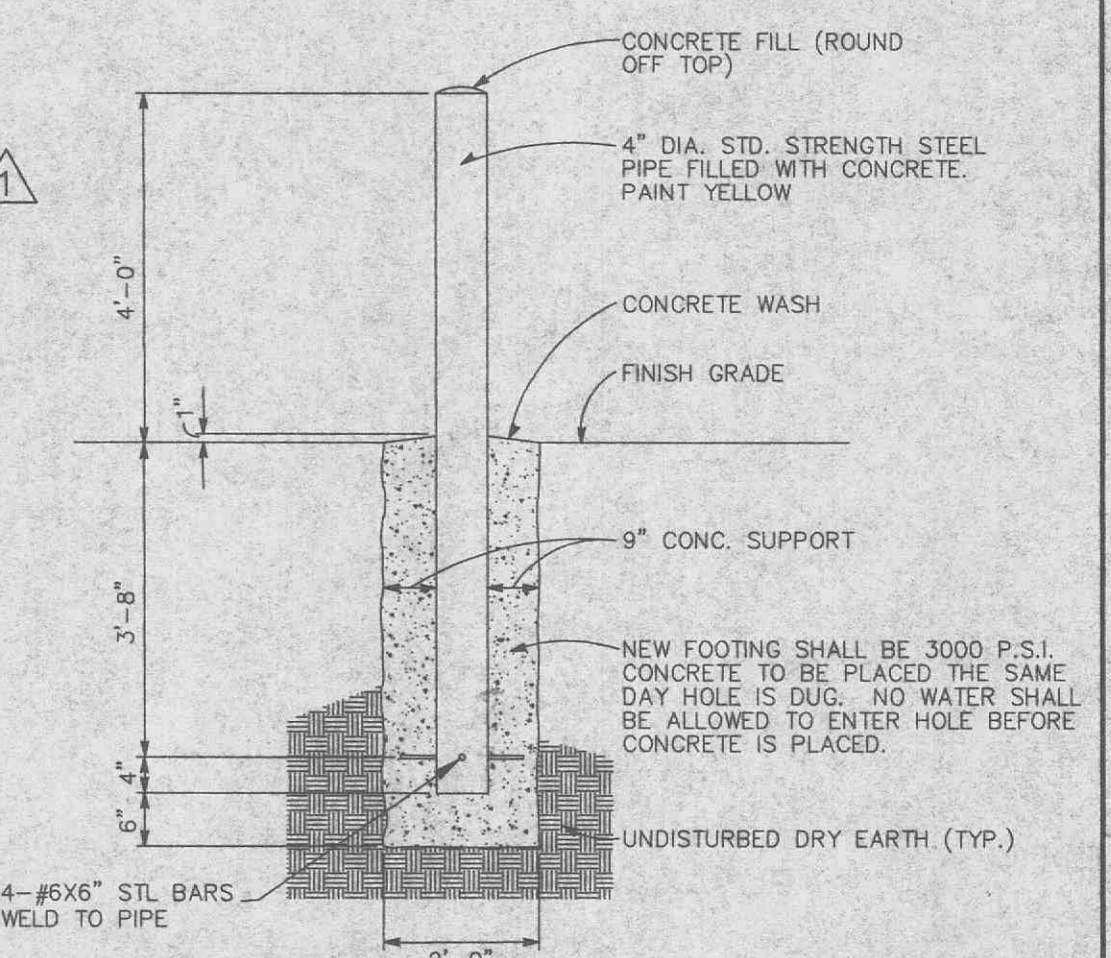

PIPE BOLLARD DETAIL
NOT TO SCALE

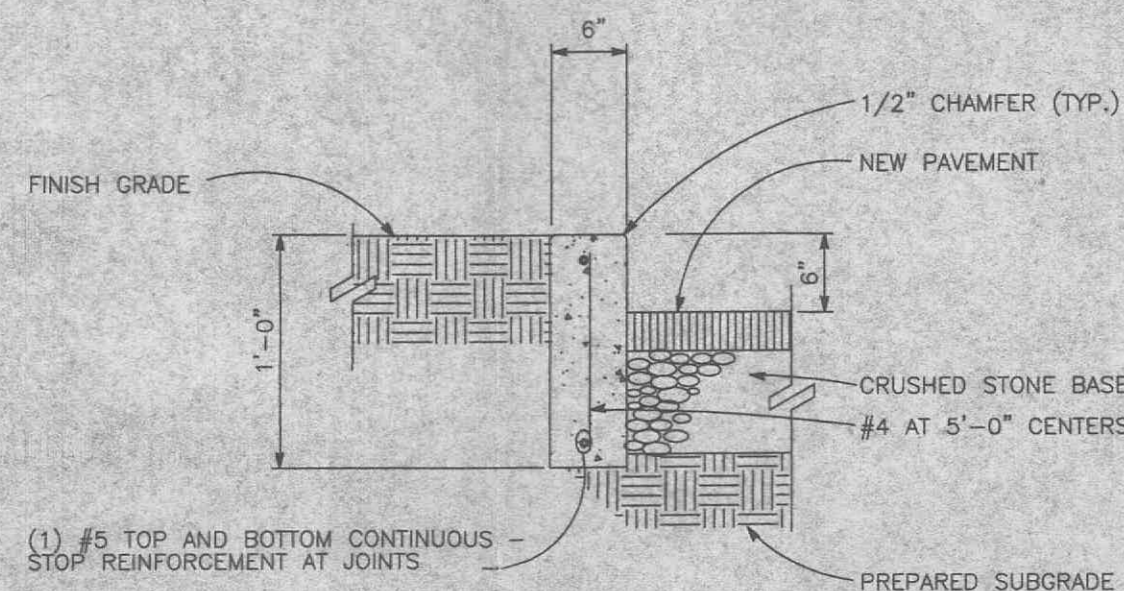


CONCRETE CURB DETAIL
NOT TO SCALE

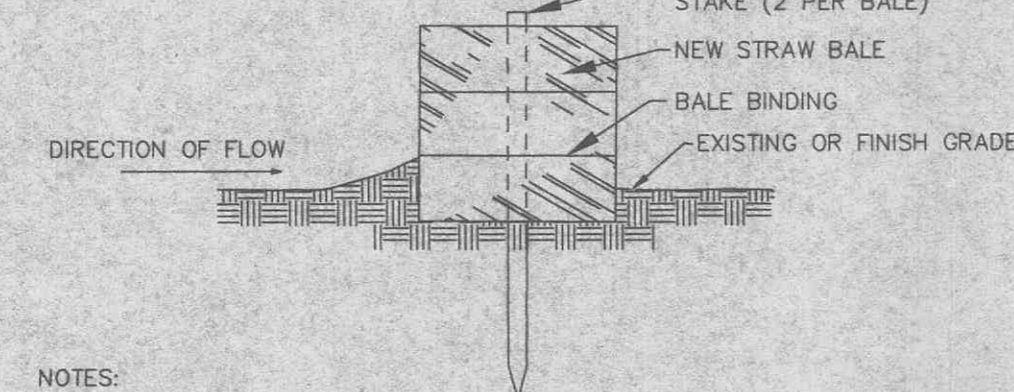


SEDIMENT BARRIER
NOT TO SCALE

- NOTES:
1. STRAW BALES, NOT HAY BALES SHALL BE USED.
 2. BUTT ENDS OF BALES TIGHTLY TOGETHER.
 3. INSTALL BALES WITH BINDING AROUND SIDES, NOT TOP AND BOTTOM.
 4. FILL ANY GAP BETWEEN BALES BY WEDGING LOOSE STRAW BETWEEN THEM.

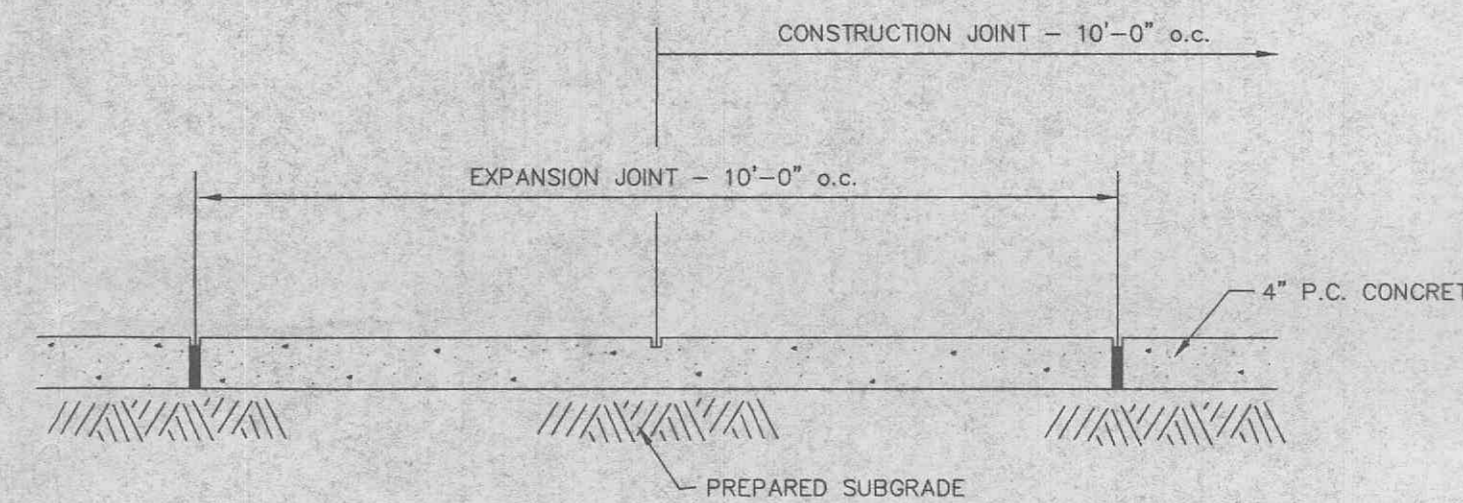

CONCRETE SIDEWALK DETAIL
NOT TO SCALE

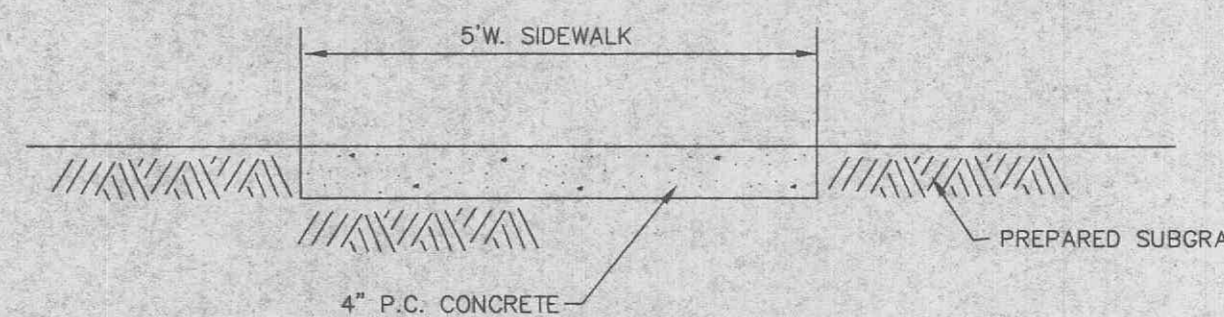


PAVED SWALE DETAIL
NOT TO SCALE




12" X 18" SIGN
STANDARD SIGN FACE, STANDARD HIGHWAY DEPARTMENT, OR CITY STREET DEPARTMENT GAUGE, BLACK OR BLUE LETTERING, GALVANIZED STEEL POST 3'-6" LONG, SET 3'-0" INTO GRADE, SET BOTTOM OF SIGN 5'-0" ABOVE FINISHED GRADE.


HANDICAP PARKING SIGN
NOT TO SCALE

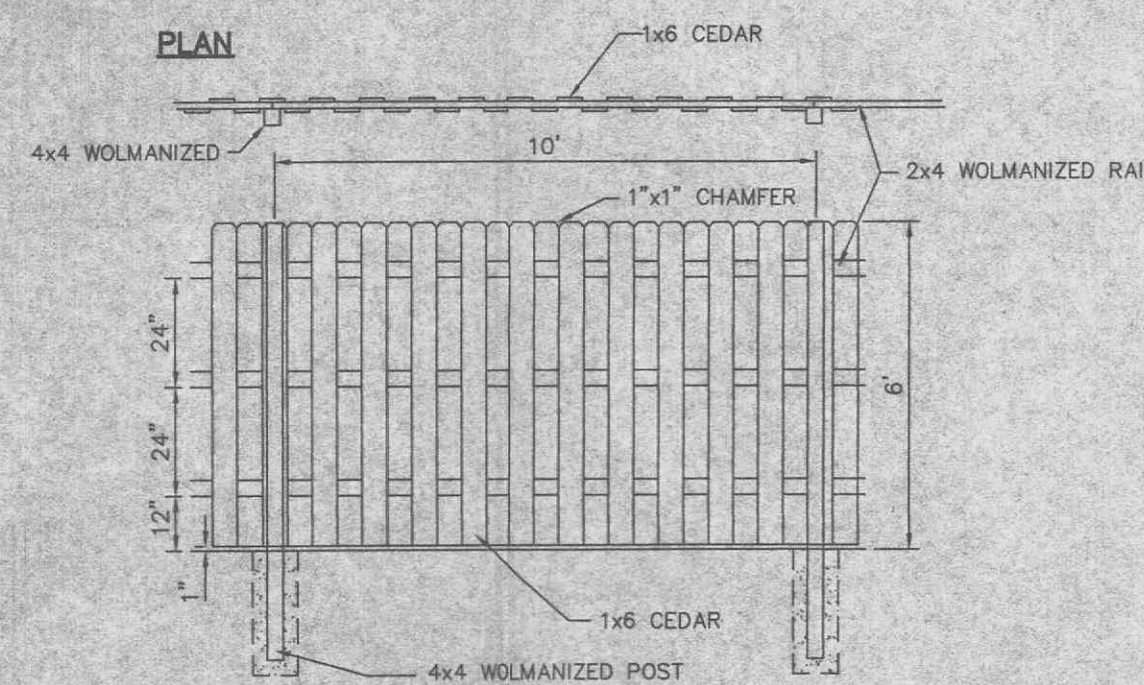


SCREEN FENCE DETAIL
NOT TO SCALE

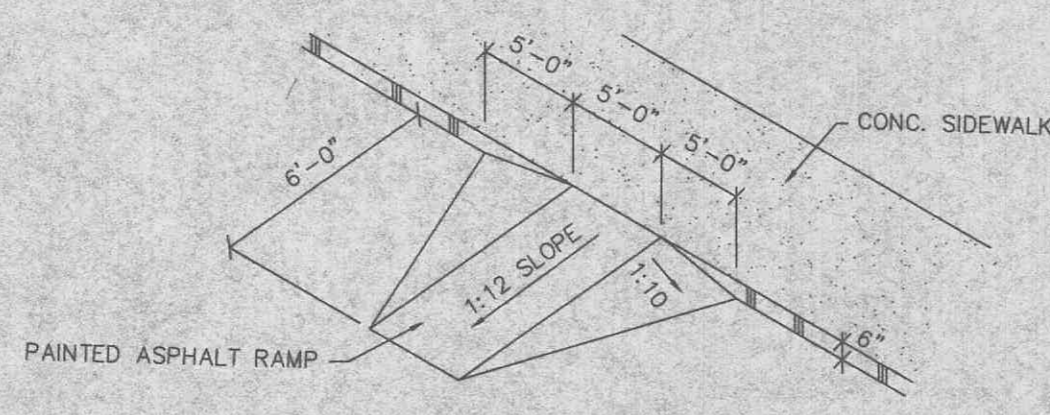


HANDICAPPED RAMP DETAIL
NOT TO SCALE

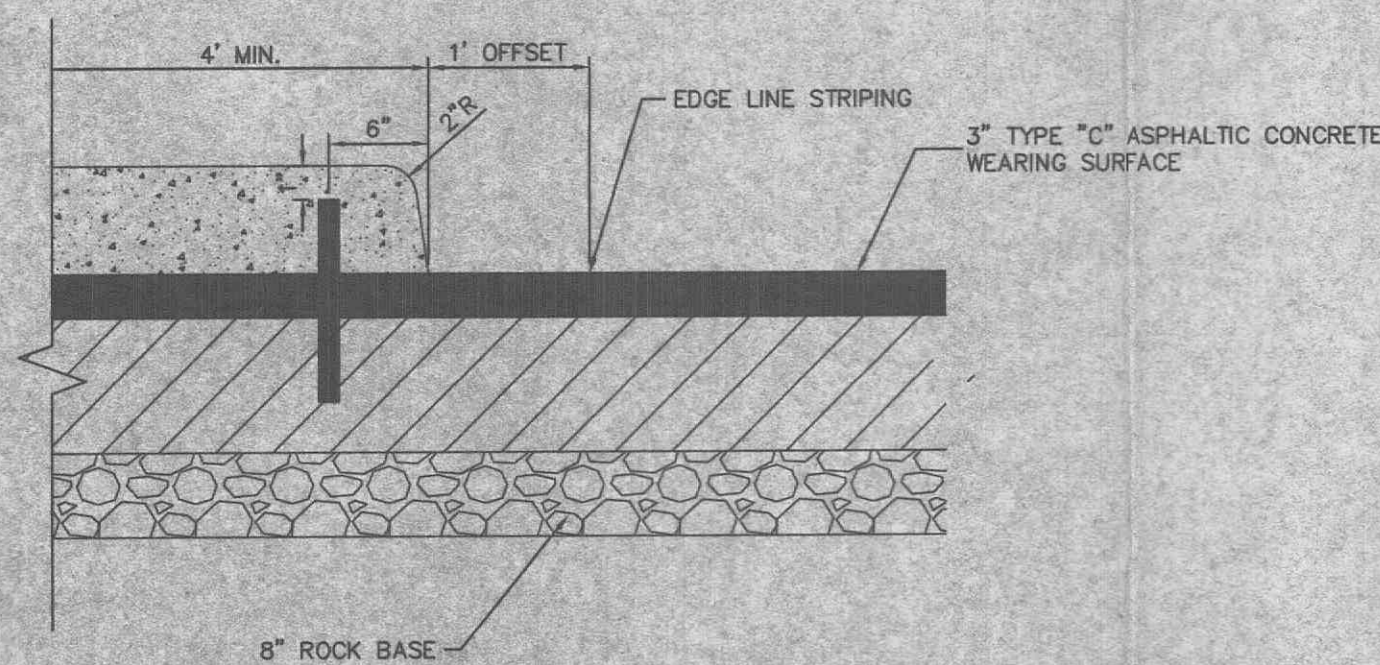

ENTRANCE PAVEMENT DETAIL & 6" RAISED DOWELED-ON CONCRETE MEDIAN
NOT TO SCALE

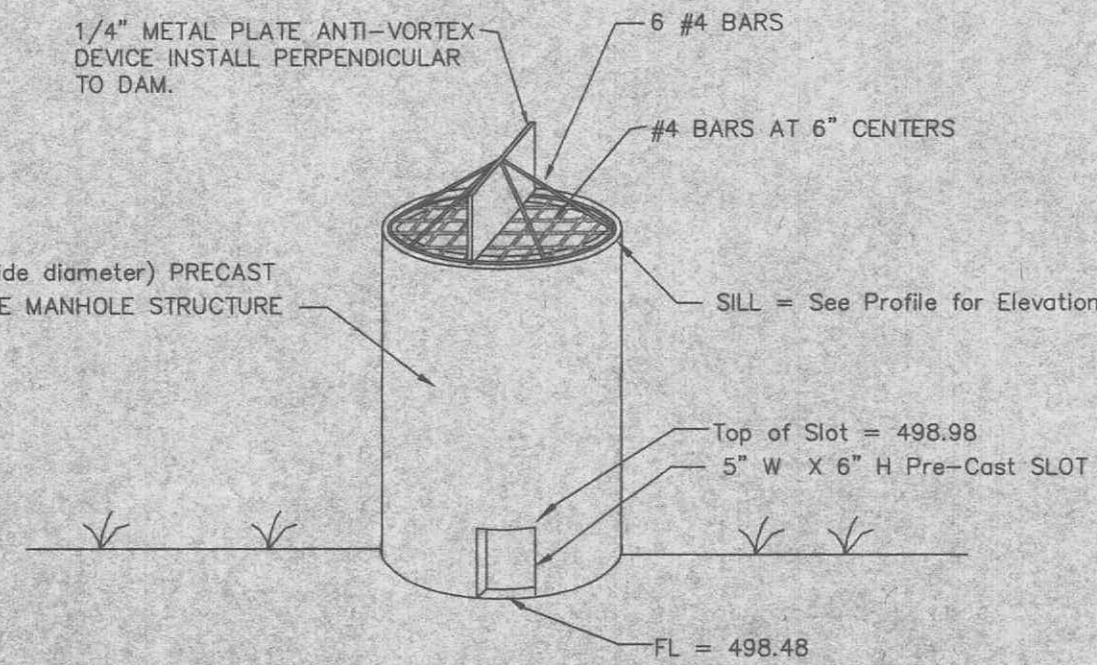

OVERFLOW STRUCTURE # 101 DETAIL
NOT TO SCALE

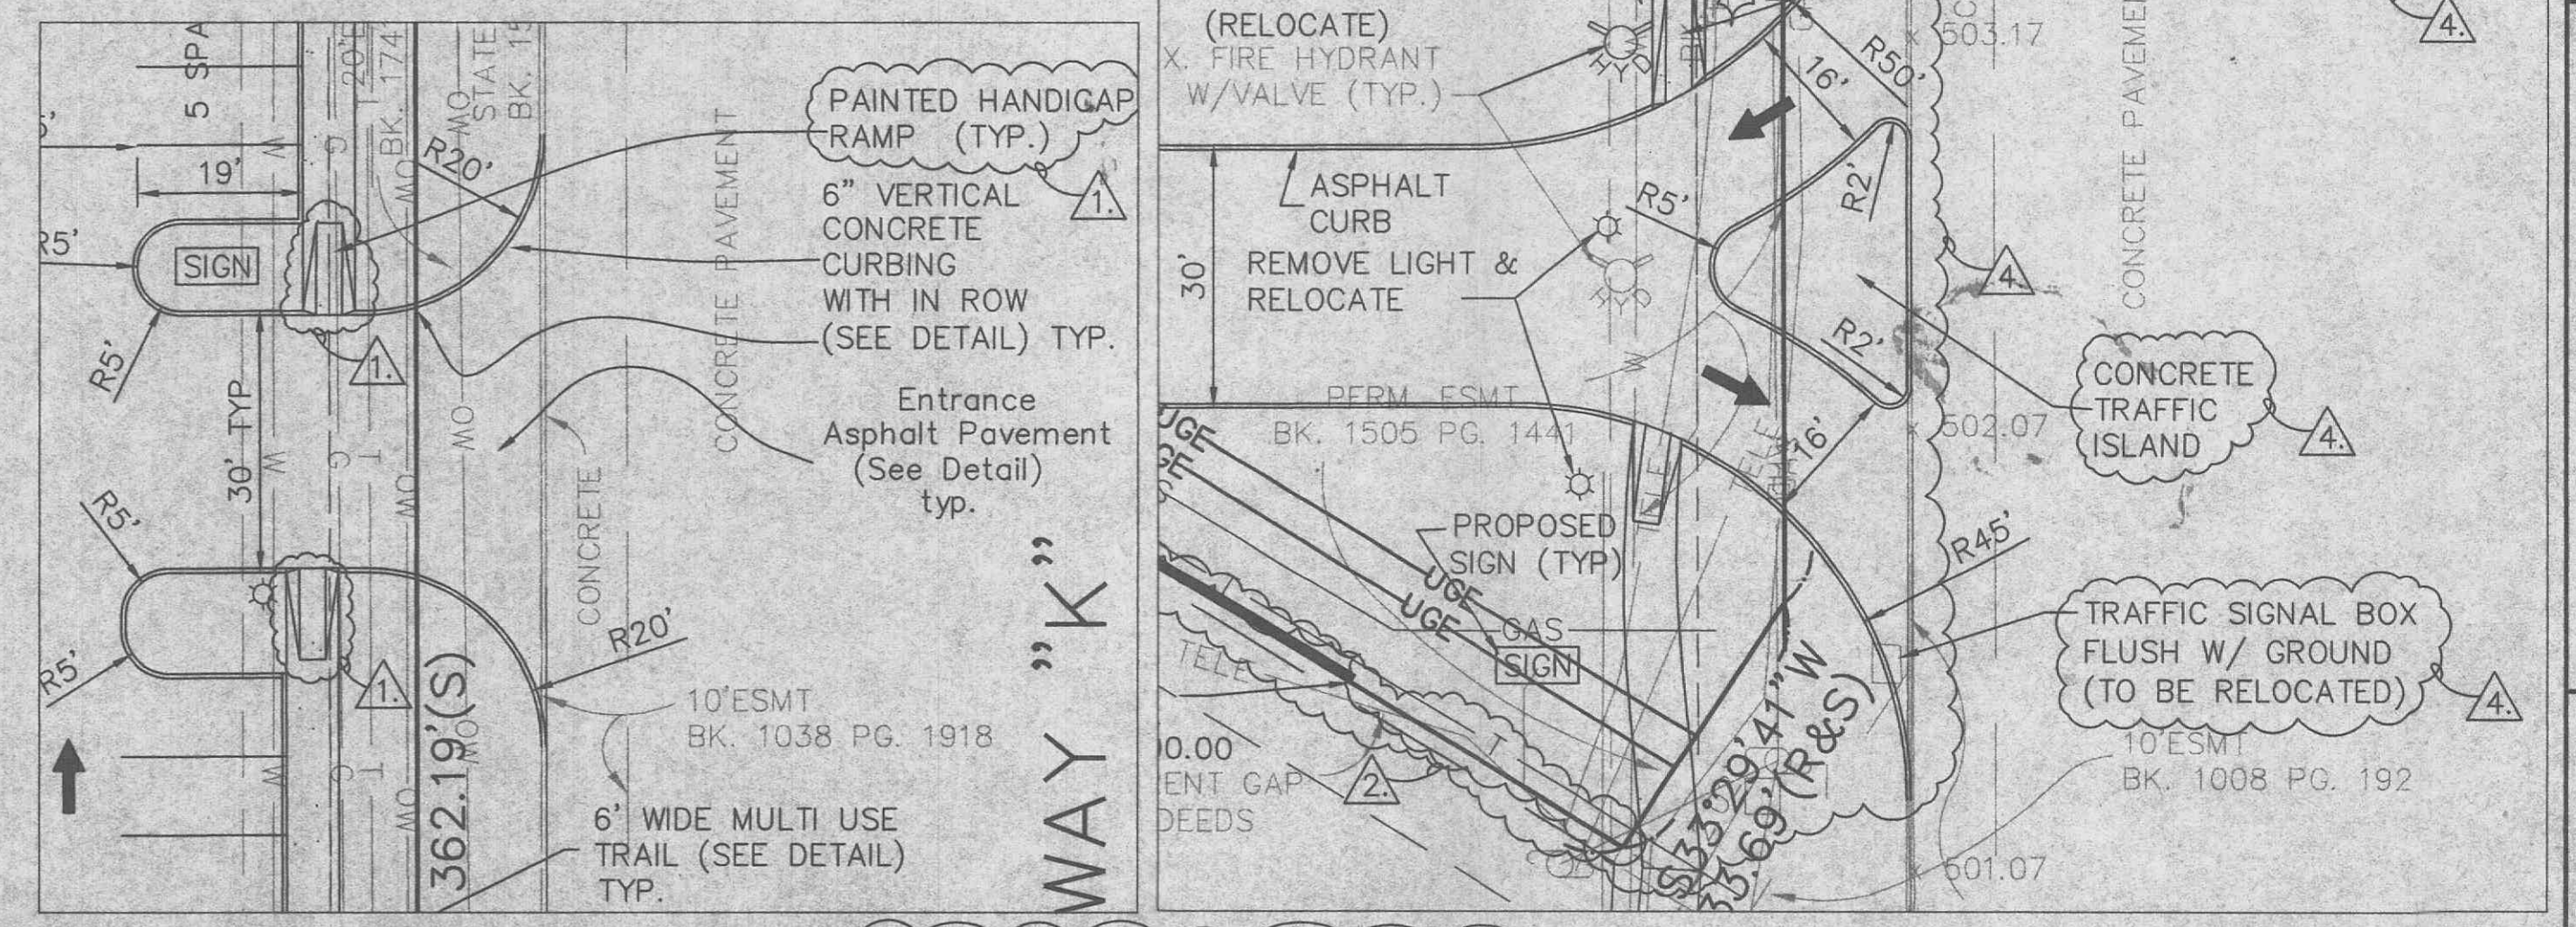


ENTRANCE DETAILS
SCALE: 1" = 20'

PREPARED FOR: WOLFF PROPERTIES
225 SOUTH MERAMEC AVENUE
SUITE 301
ST. LOUIS, MISSOURI 63105
(314) 727-9800

DISCLAIMER OF RESPONSIBILITY
I hereby specify that the documents intended to be authorized by my seal are limited to this sheet, and I hereby disclaim any responsibility for all other drawings, specifications, estimates, reports or other documents or instruments relating to or intended to be used for any part or parts of the architectural or engineering project or survey.

Copyright 1998
Box Engineering Company, Inc.
All Rights Reserved

| REVISIONS | CITY COMMENTS |
|-----------|---------------|
| 4-5-99 | |
| 4-9-99 | |
| 4-26-99 | |
| 5-6-99 | |
| 5-25-99 | |
| 10-15-99 | |

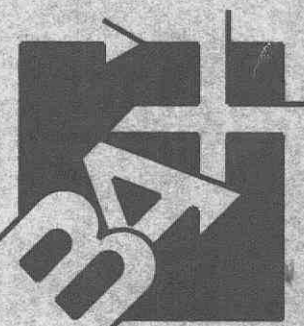

ENGINEERING
PLANNING
SURVEYING
1052 South Cloverleaf Drive
St. Peters, MO. 63376-6445
314-928-5552
FAX 928-1718

01-04-98
DATE
97-9265
PROJECT NUMBER
C7 OF 8
SHEET OF
9265CON.DWG
FILE NAME
SCL CLH
DRAWN CHECKED