










RETAINING WALL W/ FENCE PROFILE "A" SCALE: 1" = 50' HORIZ. 1" = 10' VERT.
 RETAINING WALL W/ FENCE PROFILE "B" SCALE: 1" = 50' HORIZ. 1" = 10' VERT.
 RETAINING WALL PROFILE "C" SCALE: 1" = 50' HORIZ. 1" = 10' VERT.
 RETAINING WALL PROFILE "D" SCALE: 1" = 50' HORIZ. 1" = 10' VERT.
 RETAINING WALL PROFILE "E" SCALE: 1" = 50' HORIZ. 1" = 10' VERT.
 RETAINING WALL PROFILE "F" SCALE: 1" = 50' HORIZ. 1" = 10' VERT.

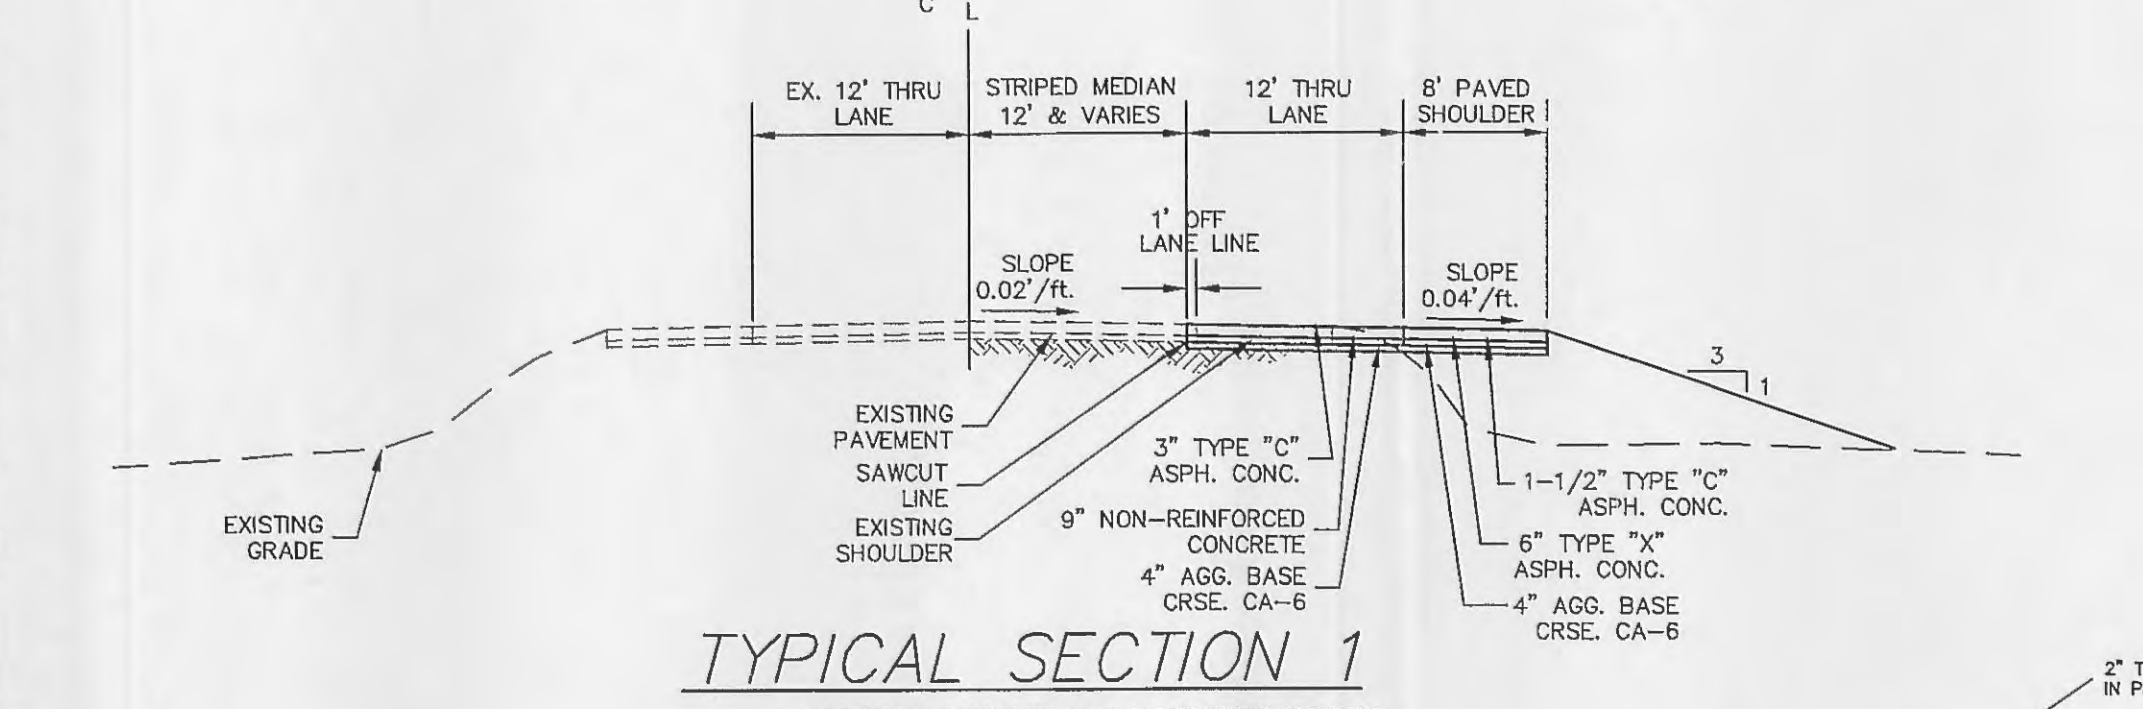




TYPICAL SECTION 1
 USE TYPICAL SECTION NO. 1 AT THE FOLLOWING LOCATIONS:
 STA 10+00 TO STA 14+25.00
 STA 17+50.00 TO STA 22+52.29

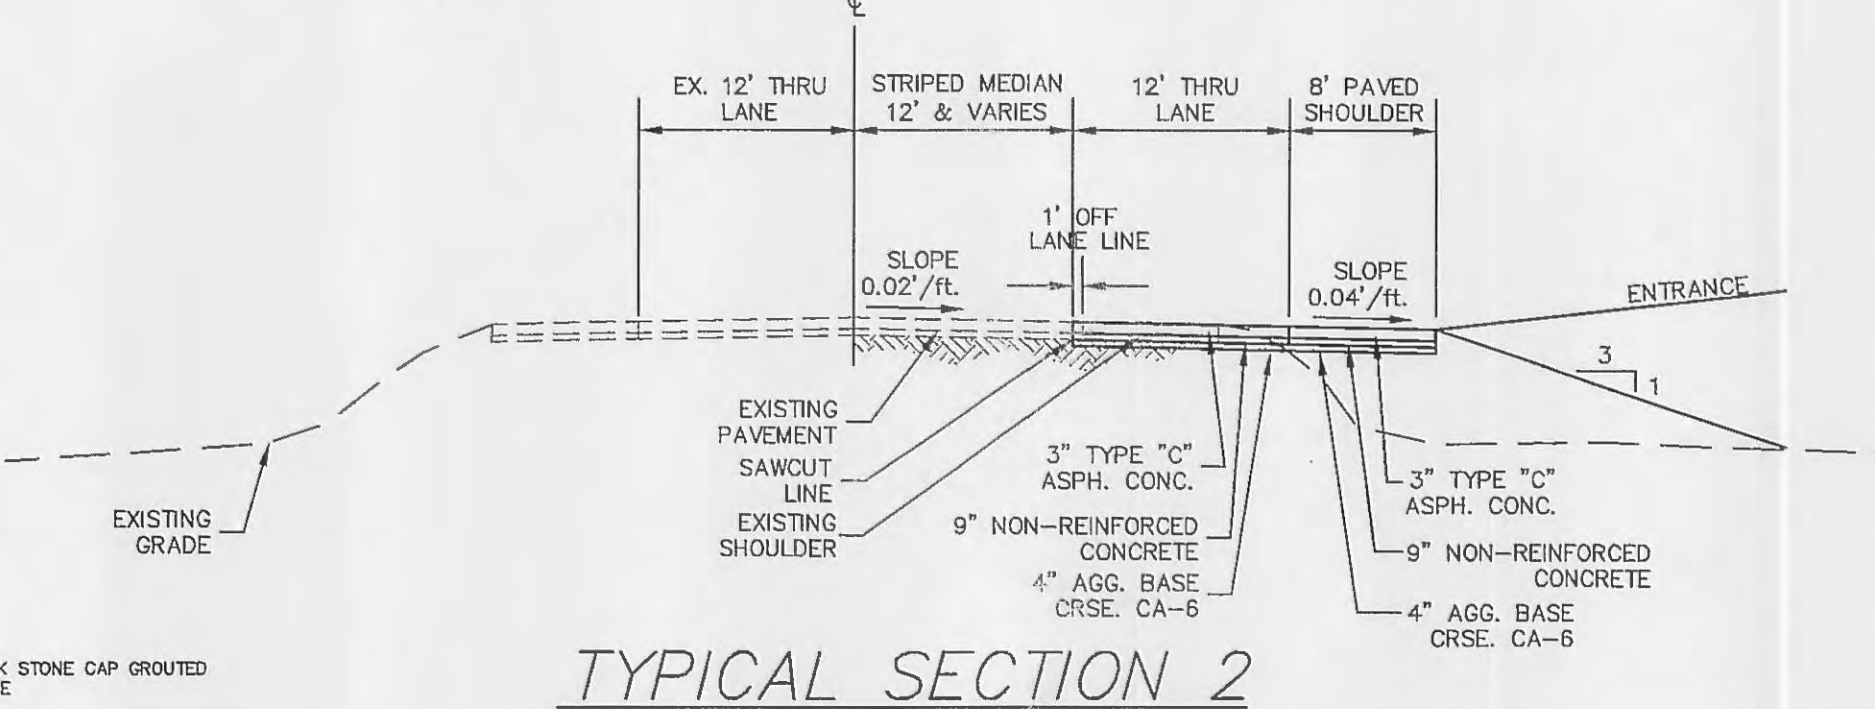




TYPICAL SECTION 2
 USE TYPICAL SECTION NO. 2 AT THE FOLLOWING LOCATIONS:
 STA 14+25.00 TO STA 17+50.00

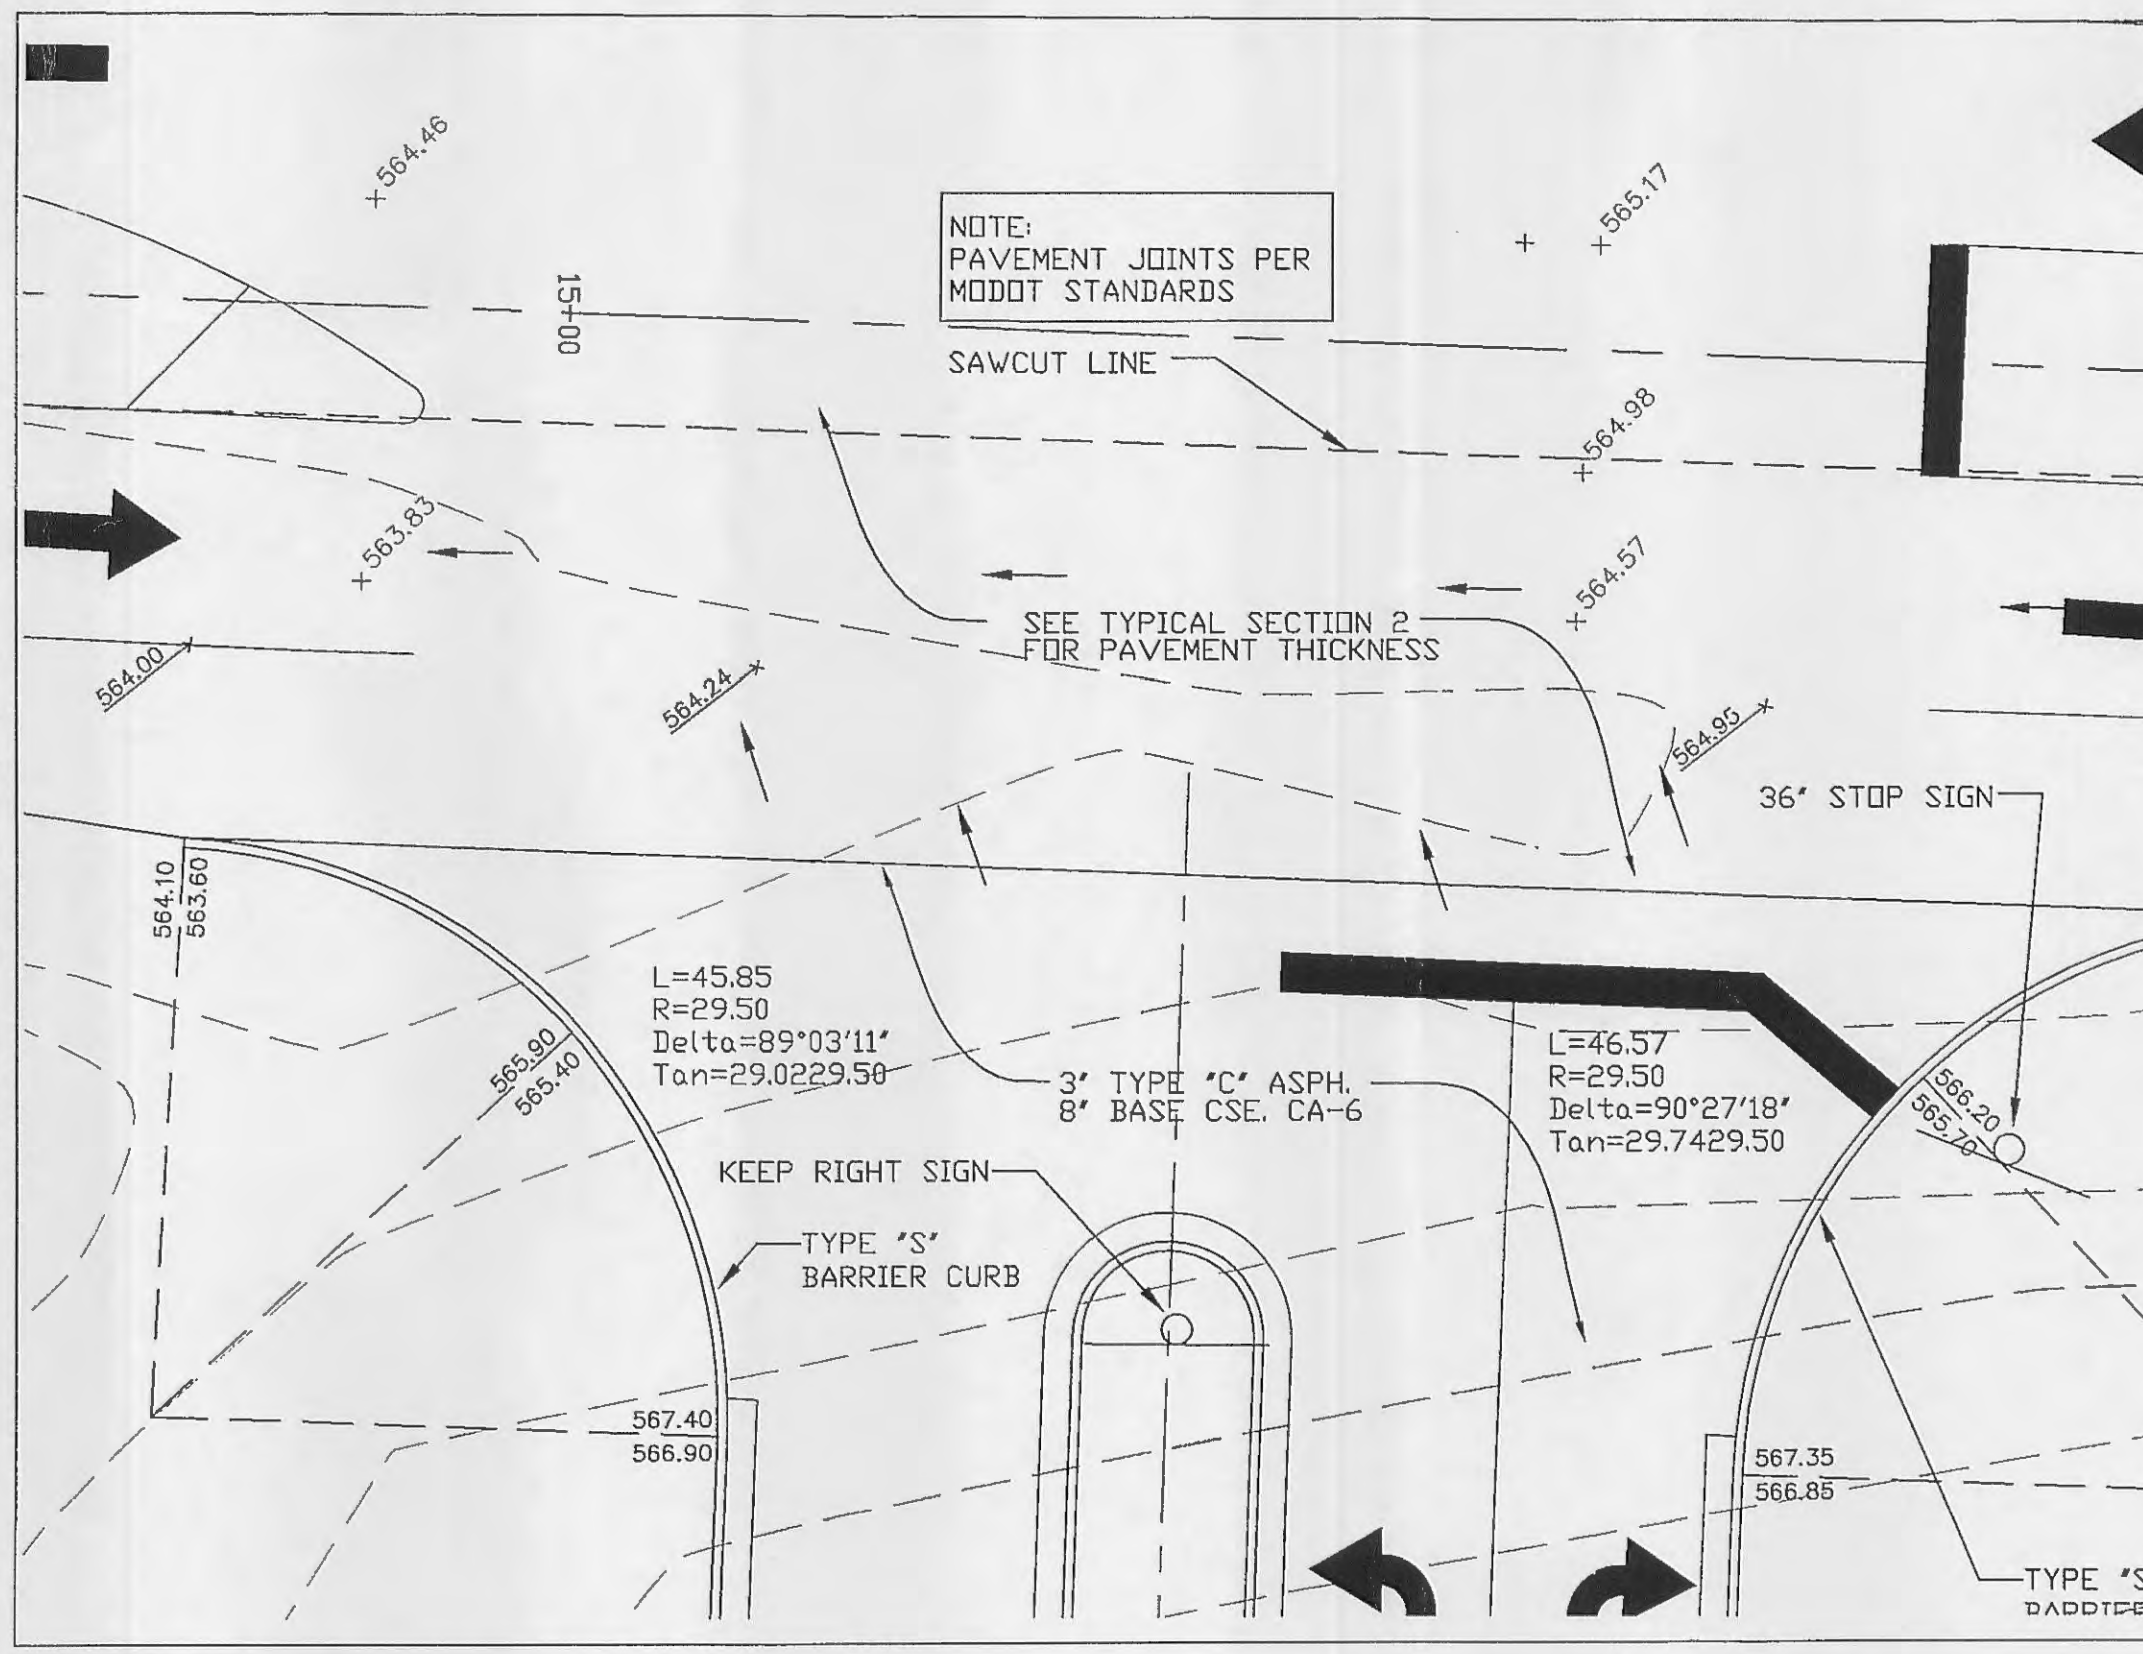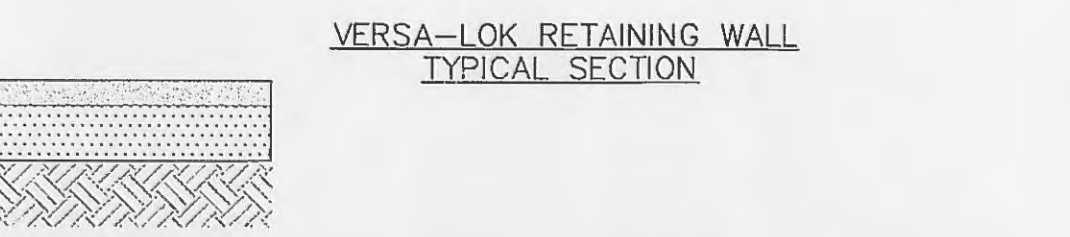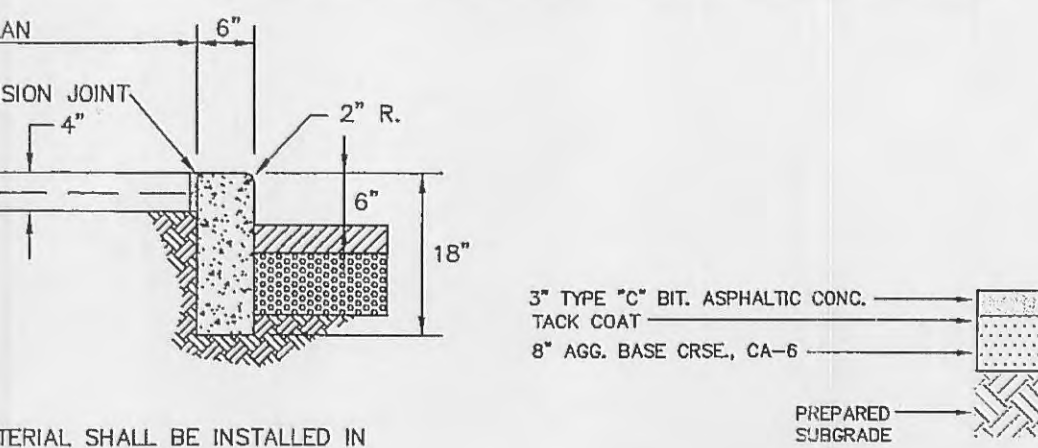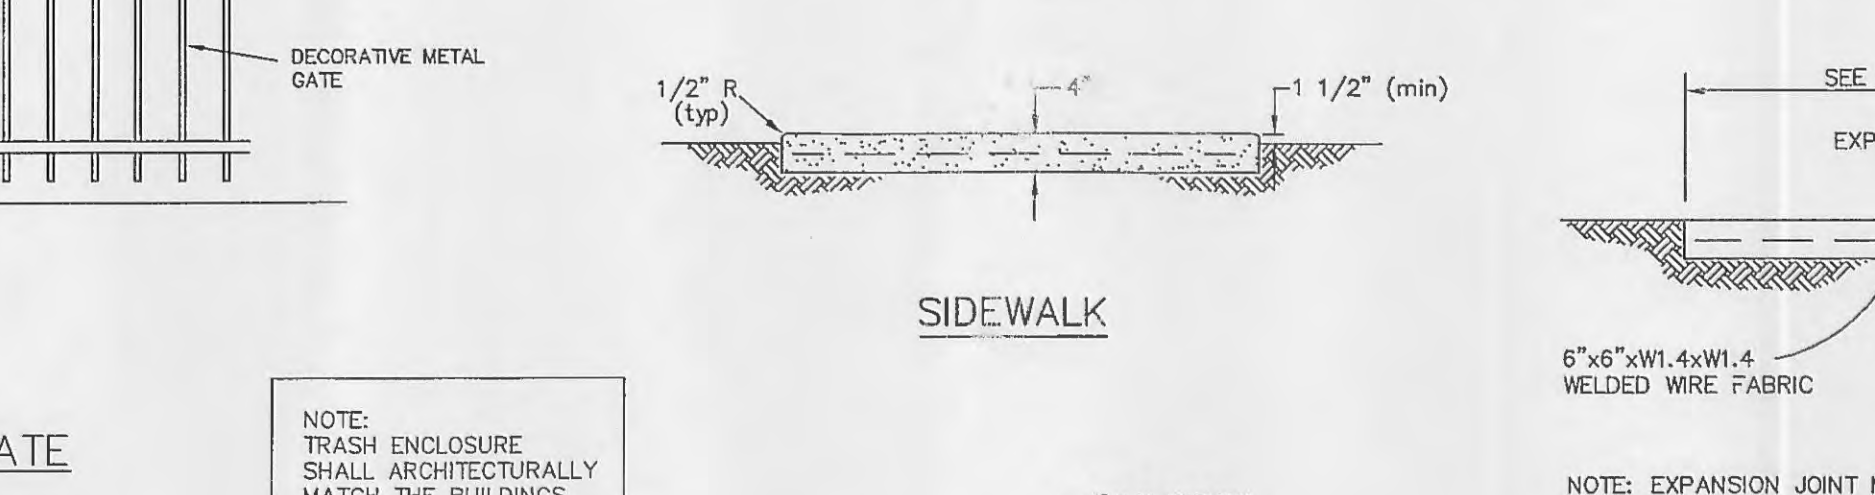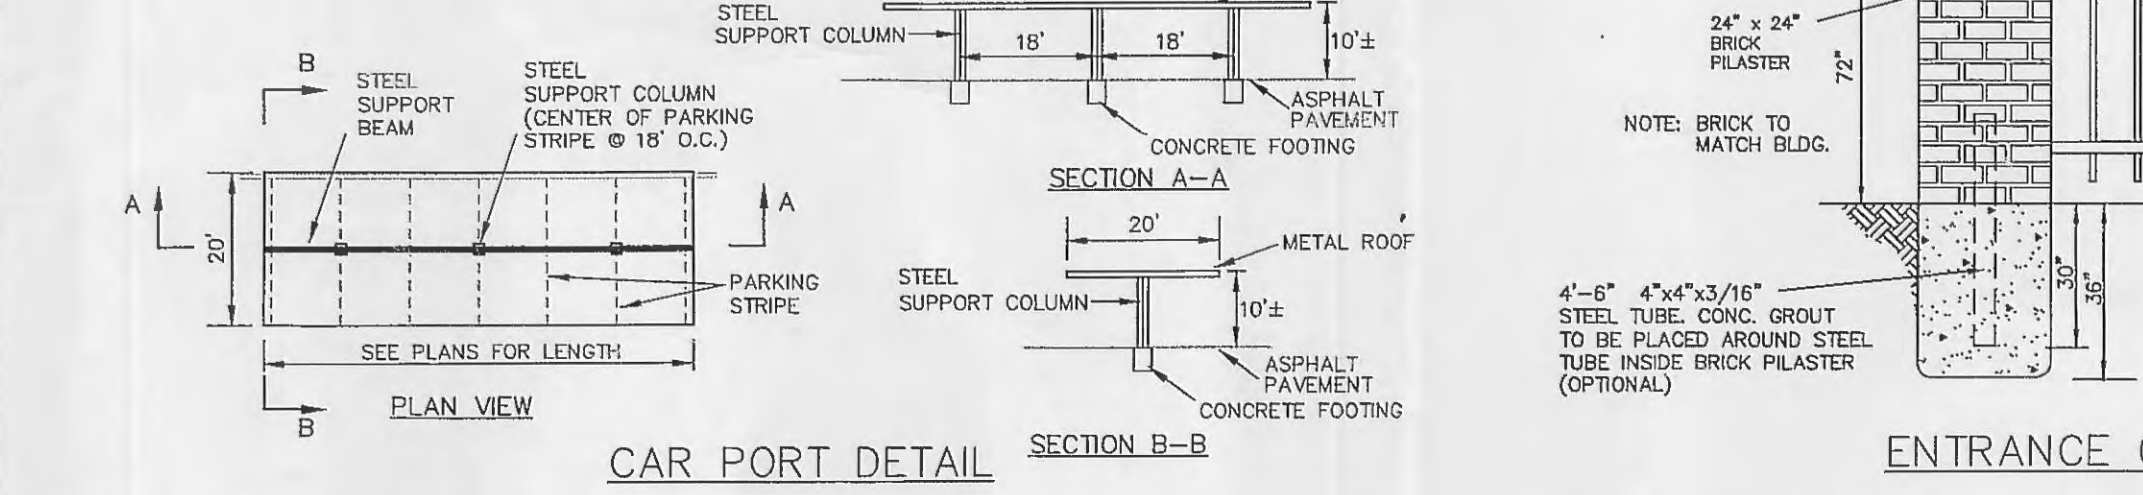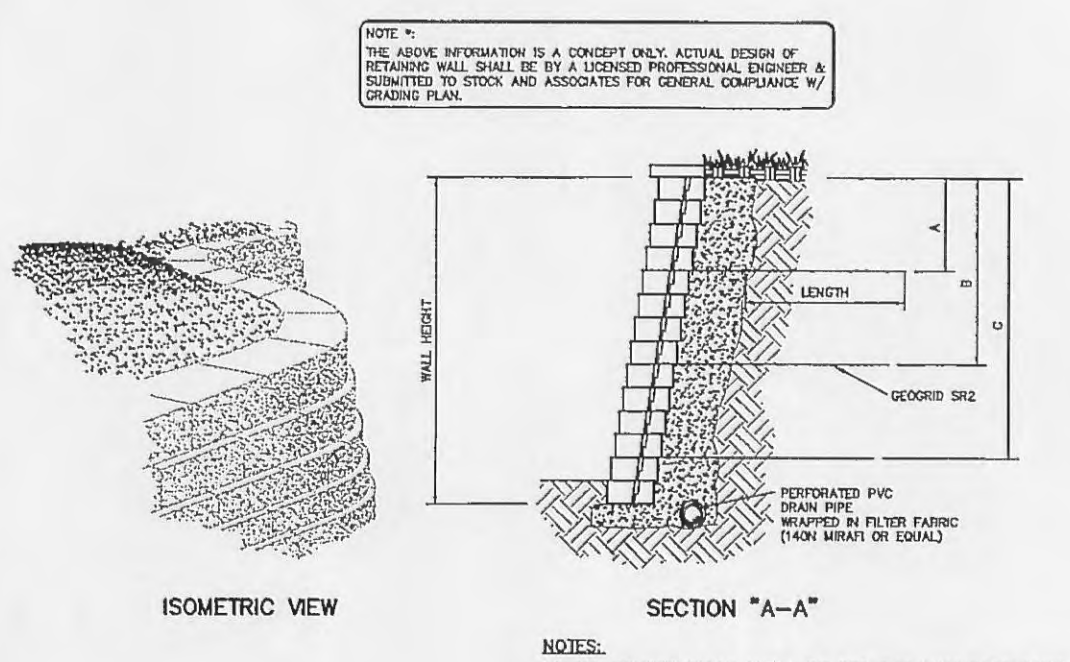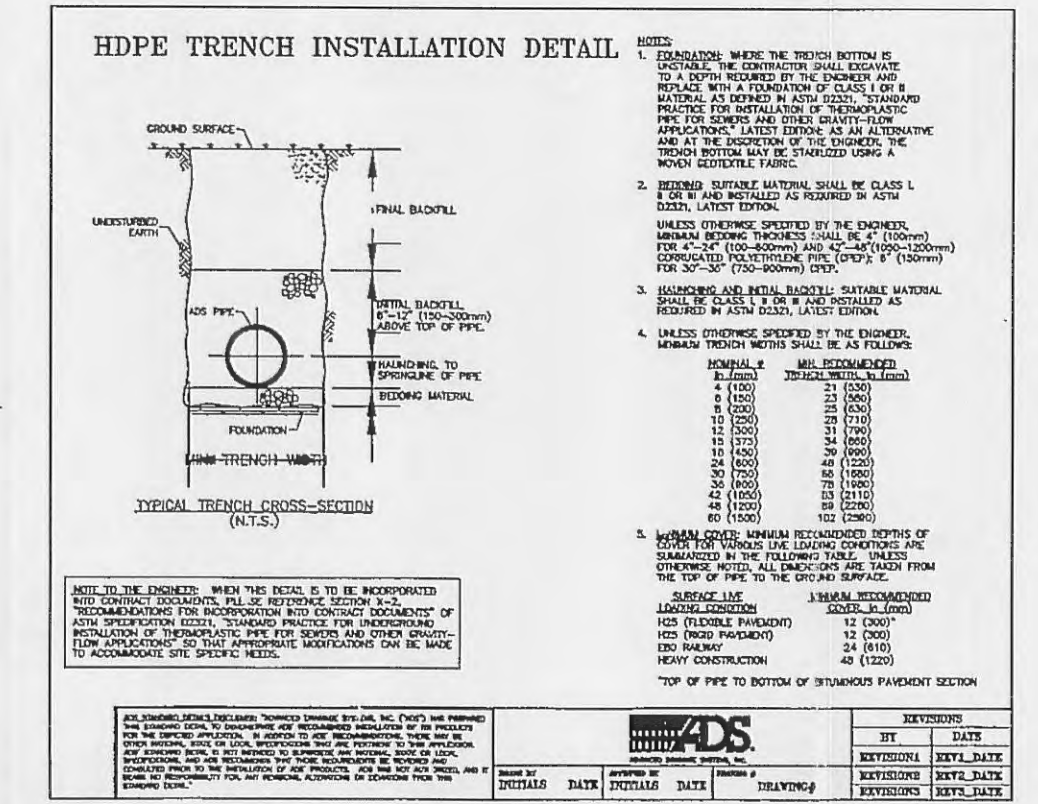


VETERANS MEMORIAL PARKWAY ENTRANCE WARPING DETAIL
 SCALE: 1" = 10'

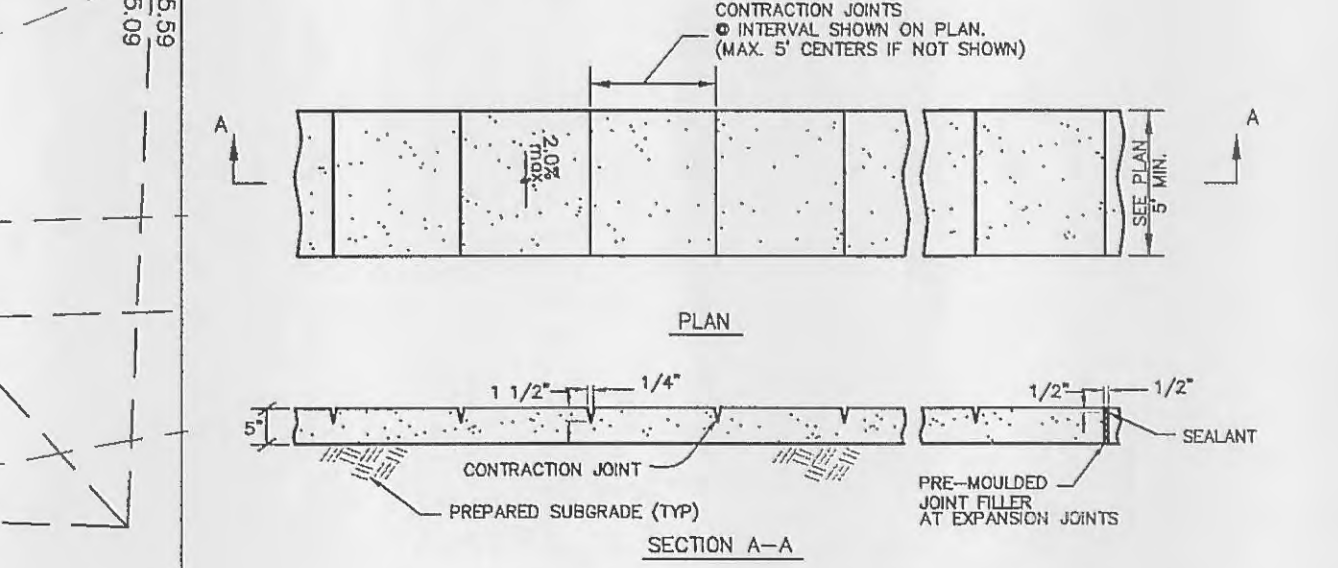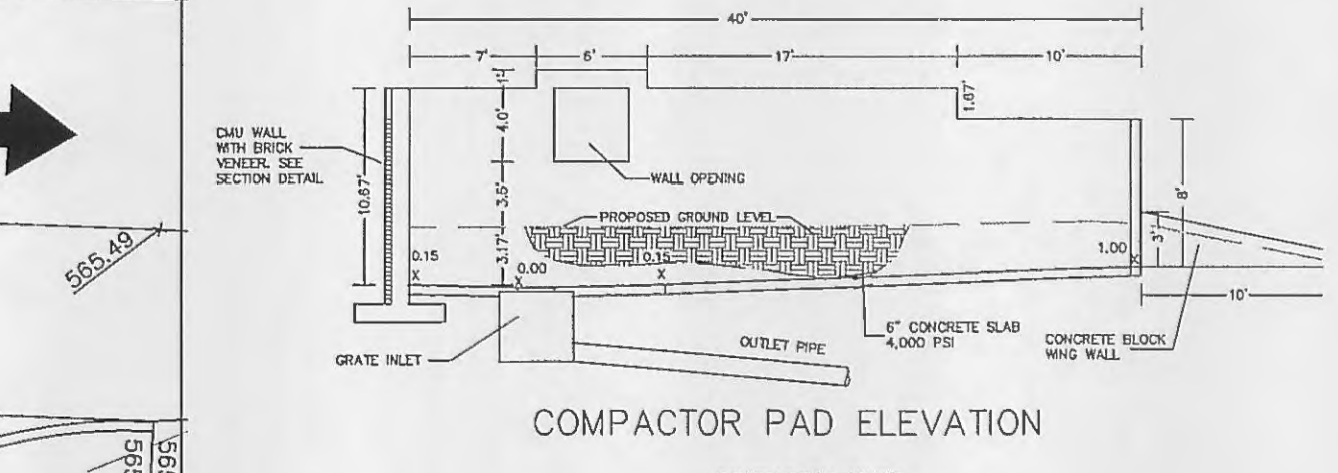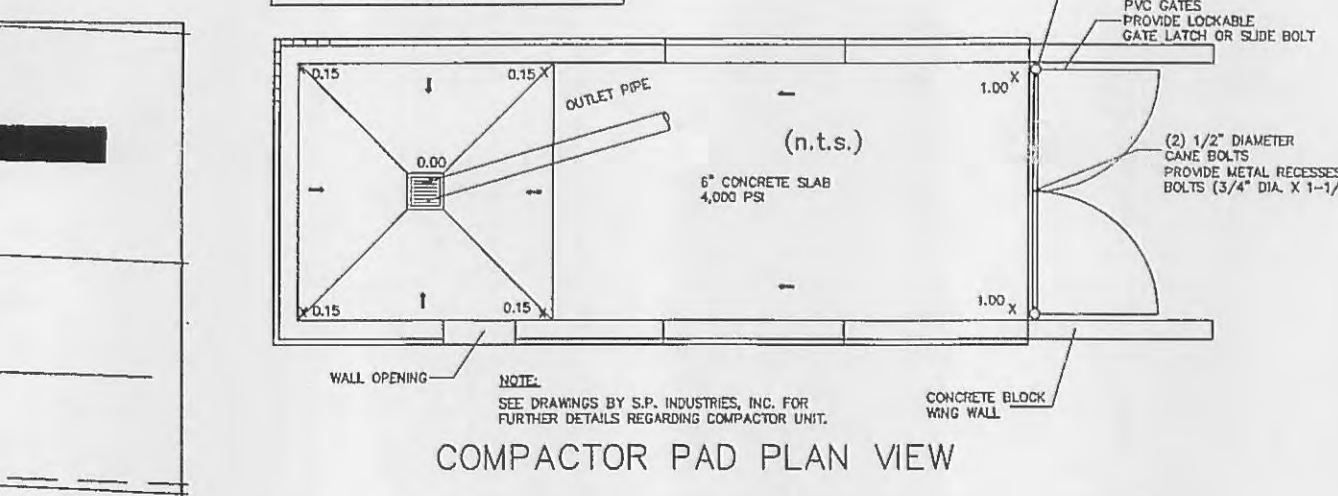

CONCRETE SIDEWALK (n.t.s.)

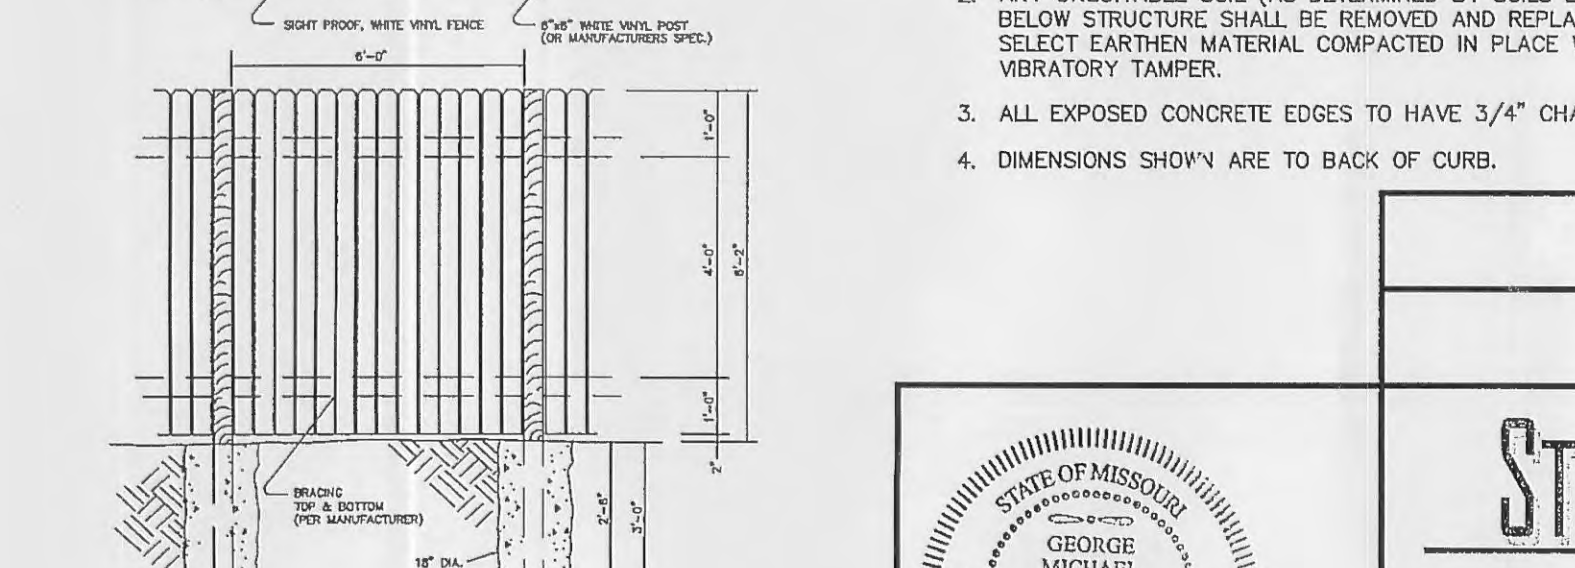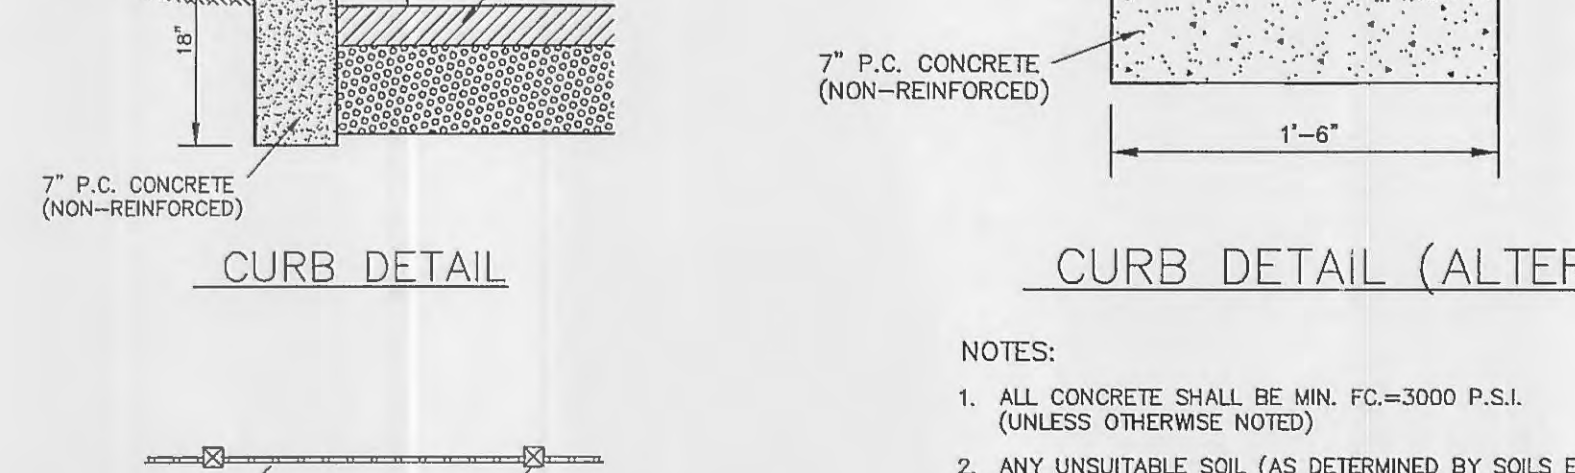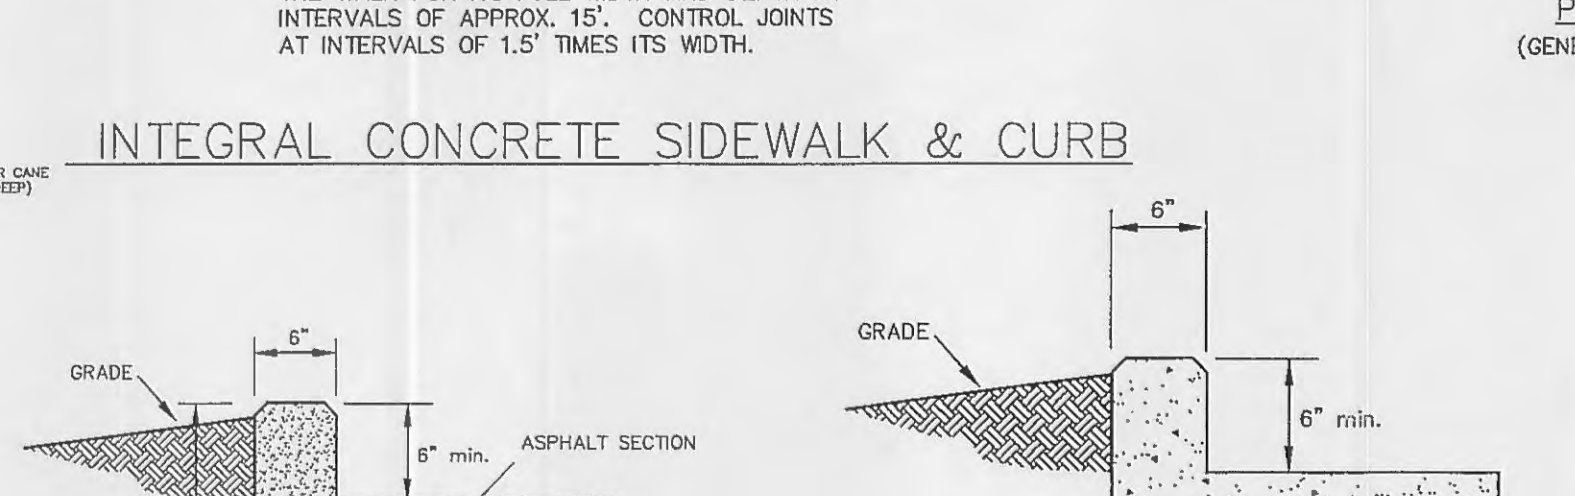

SIGHTPROOF FENCE (VINYL) DETAIL
 ALL PROPOSED FENCING REQUIRES A SEPARATE PERMIT THROUGH THE PLANNING DIVISION.

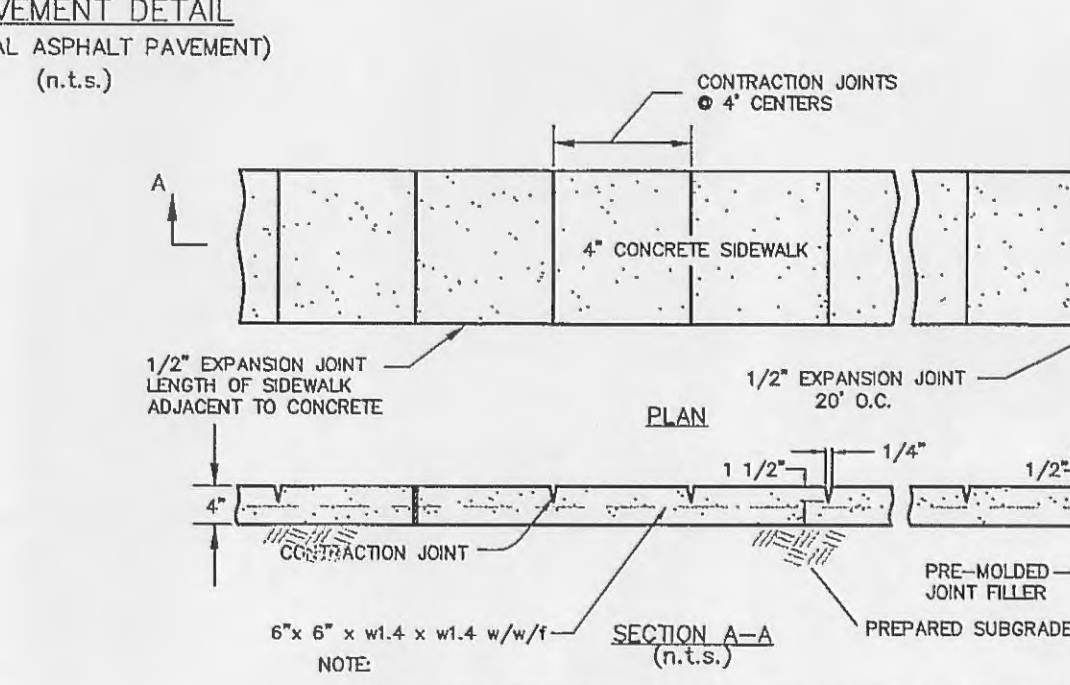

CONCRETE SIDEWALK DETAIL

- NOTES:
1. ALL CONSTRUCTION JOINTS ARE REQUIRED BETWEEN ALL POURS SEPARATED BY MORE THAN 90 MINUTES TIME.
 2. FILL JOINTS TO WITHIN 1/2" OF SURFACE WITH JOINT SEALER.
 3. WHEN A JOINT FALLS WITHIN 5' OF A MANHOLE, LIGHT POLE BASE, OR OTHER STRUCTURE, SHORTEN ONE OR MORE PANELS ON EITHER SIDE OF STRUCTURE TO ALLOW CONTROL JOINTS TO FALL AT STRUCTURE.

O'FALLON LAKES L.P.
 CONSTRUCTION DETAILS

STOCK & ASSOCIATES
 Consulting Engineers, Inc.

257 Chesterfield Business Parkway
 St. Louis, MO 63005
 PH. (636) 530-9100
 FAX (636) 530-9130
 e-mail: general@stockassoc.com
 Web: www.stockassoc.com

