



STRUCTURE #24 THRU #26

VERTICAL SCALE: 1" = 5'
HORIZONTAL SCALE: 1" = 50'

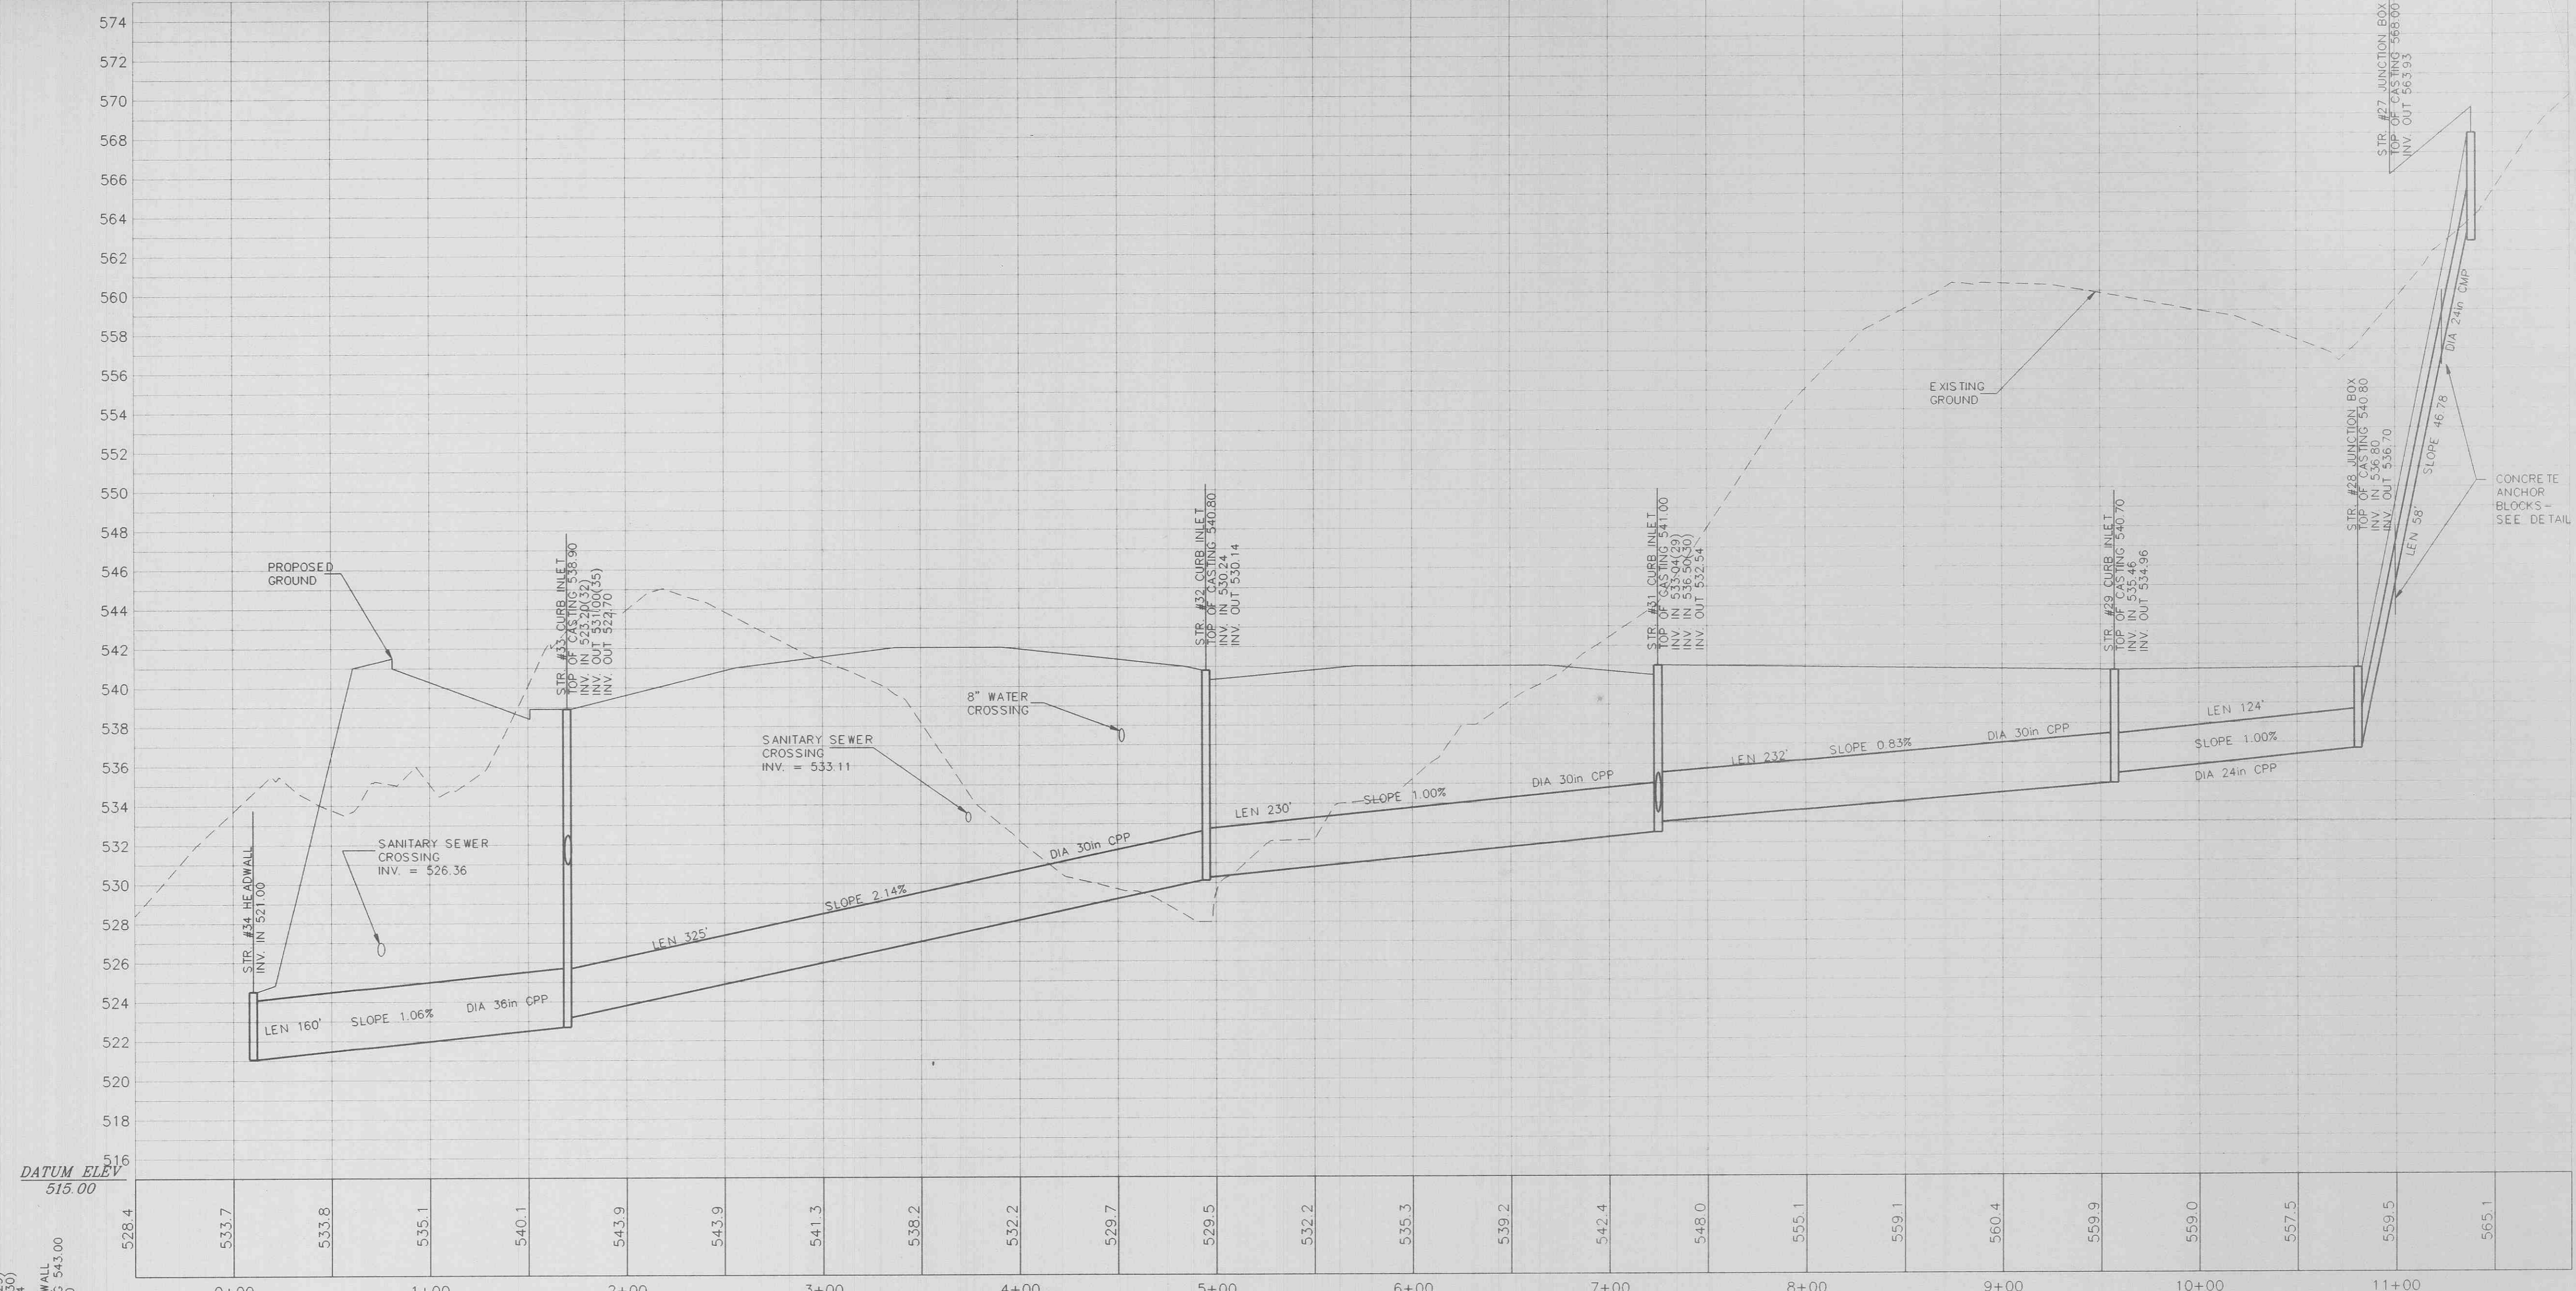


STRUCTURE #27 THRU #29 TO #31 THRU #34

HORIZONTAL SCALE: 1" = 50'
VERTICAL SCALE: 1" = 5'

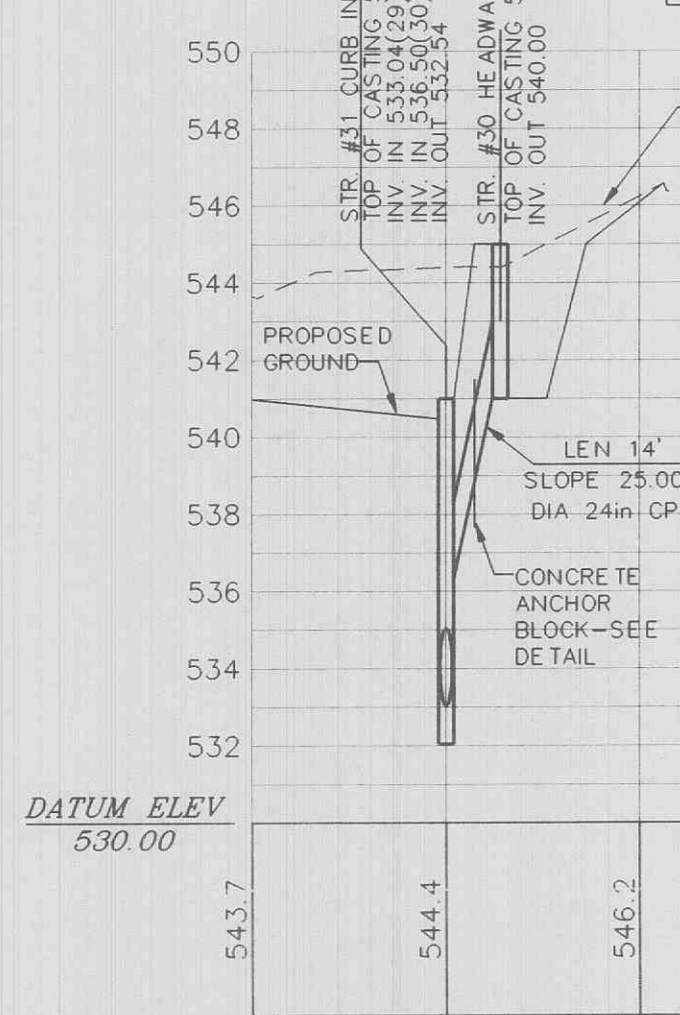


STRUCTURE #30 TO #31

VERTICAL SCALE: 1" = 5'
HORIZONTAL SCALE: 1" = 50'

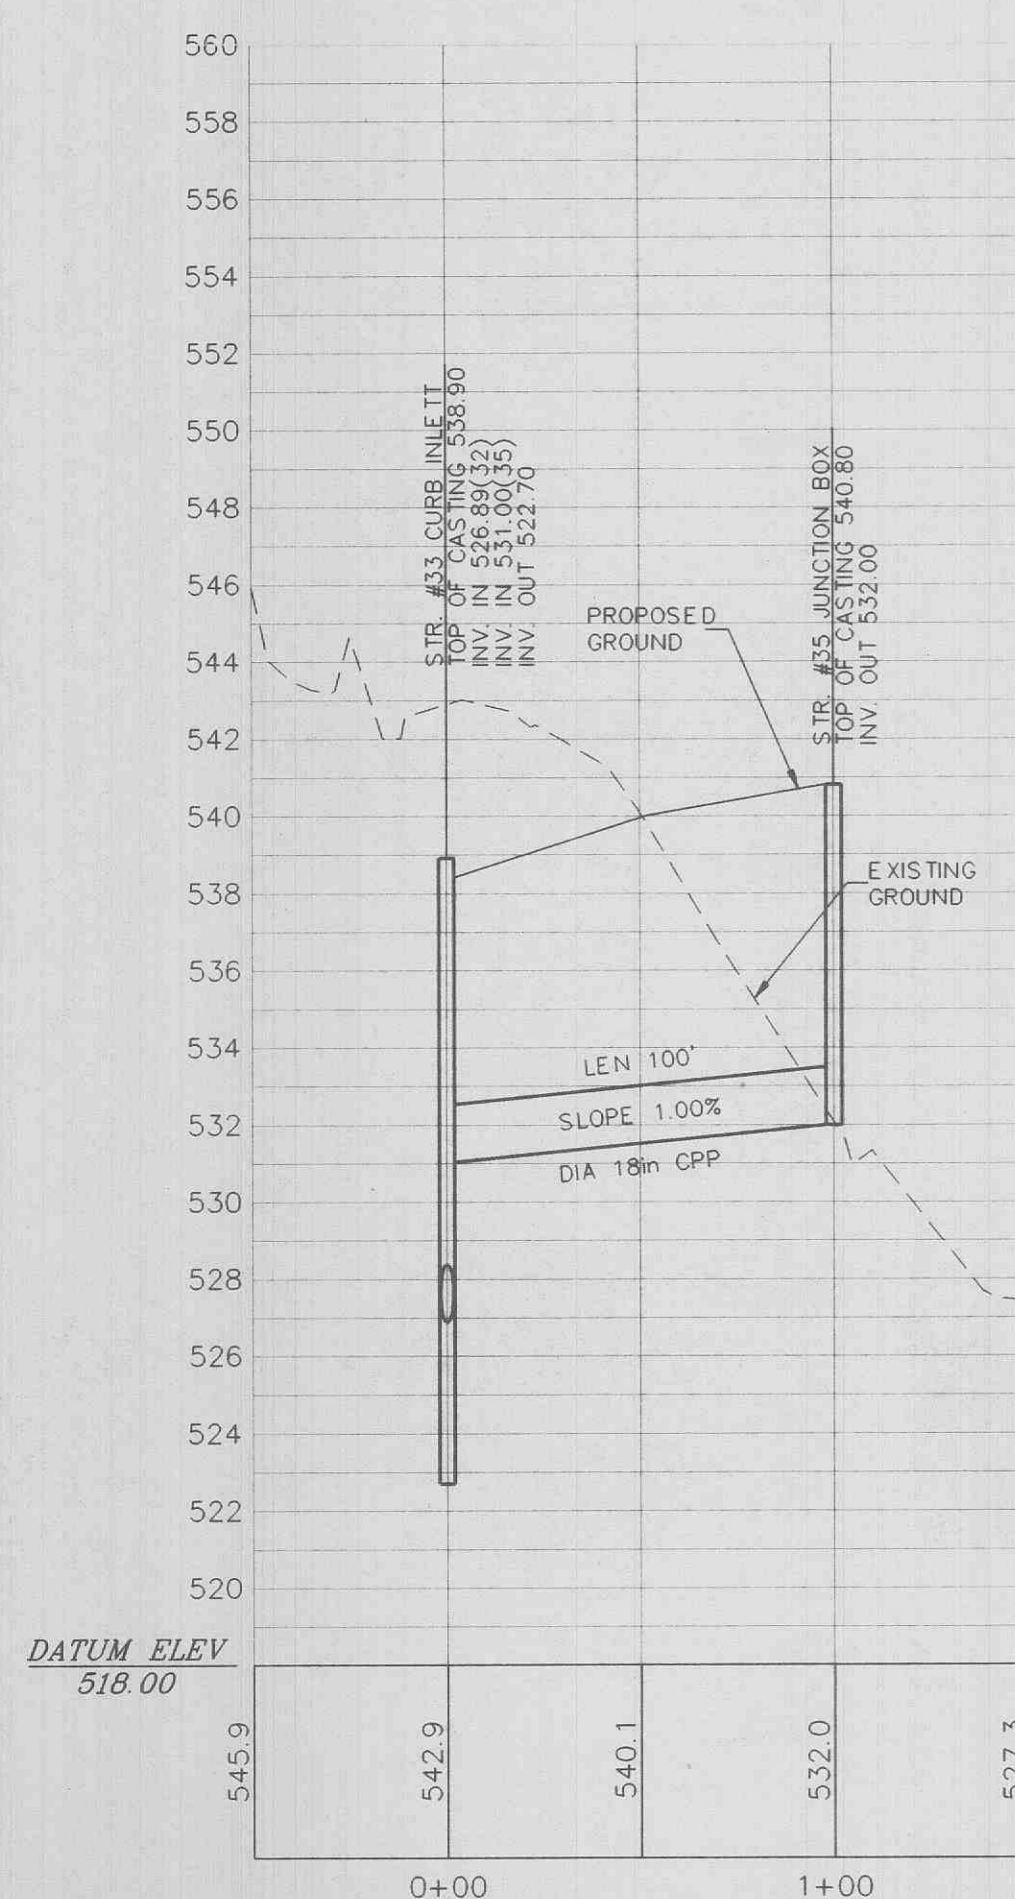



STRUCTURE #33 TO #35

VERTICAL SCALE: 1" = 5'
HORIZONTAL SCALE: 1" = 50'

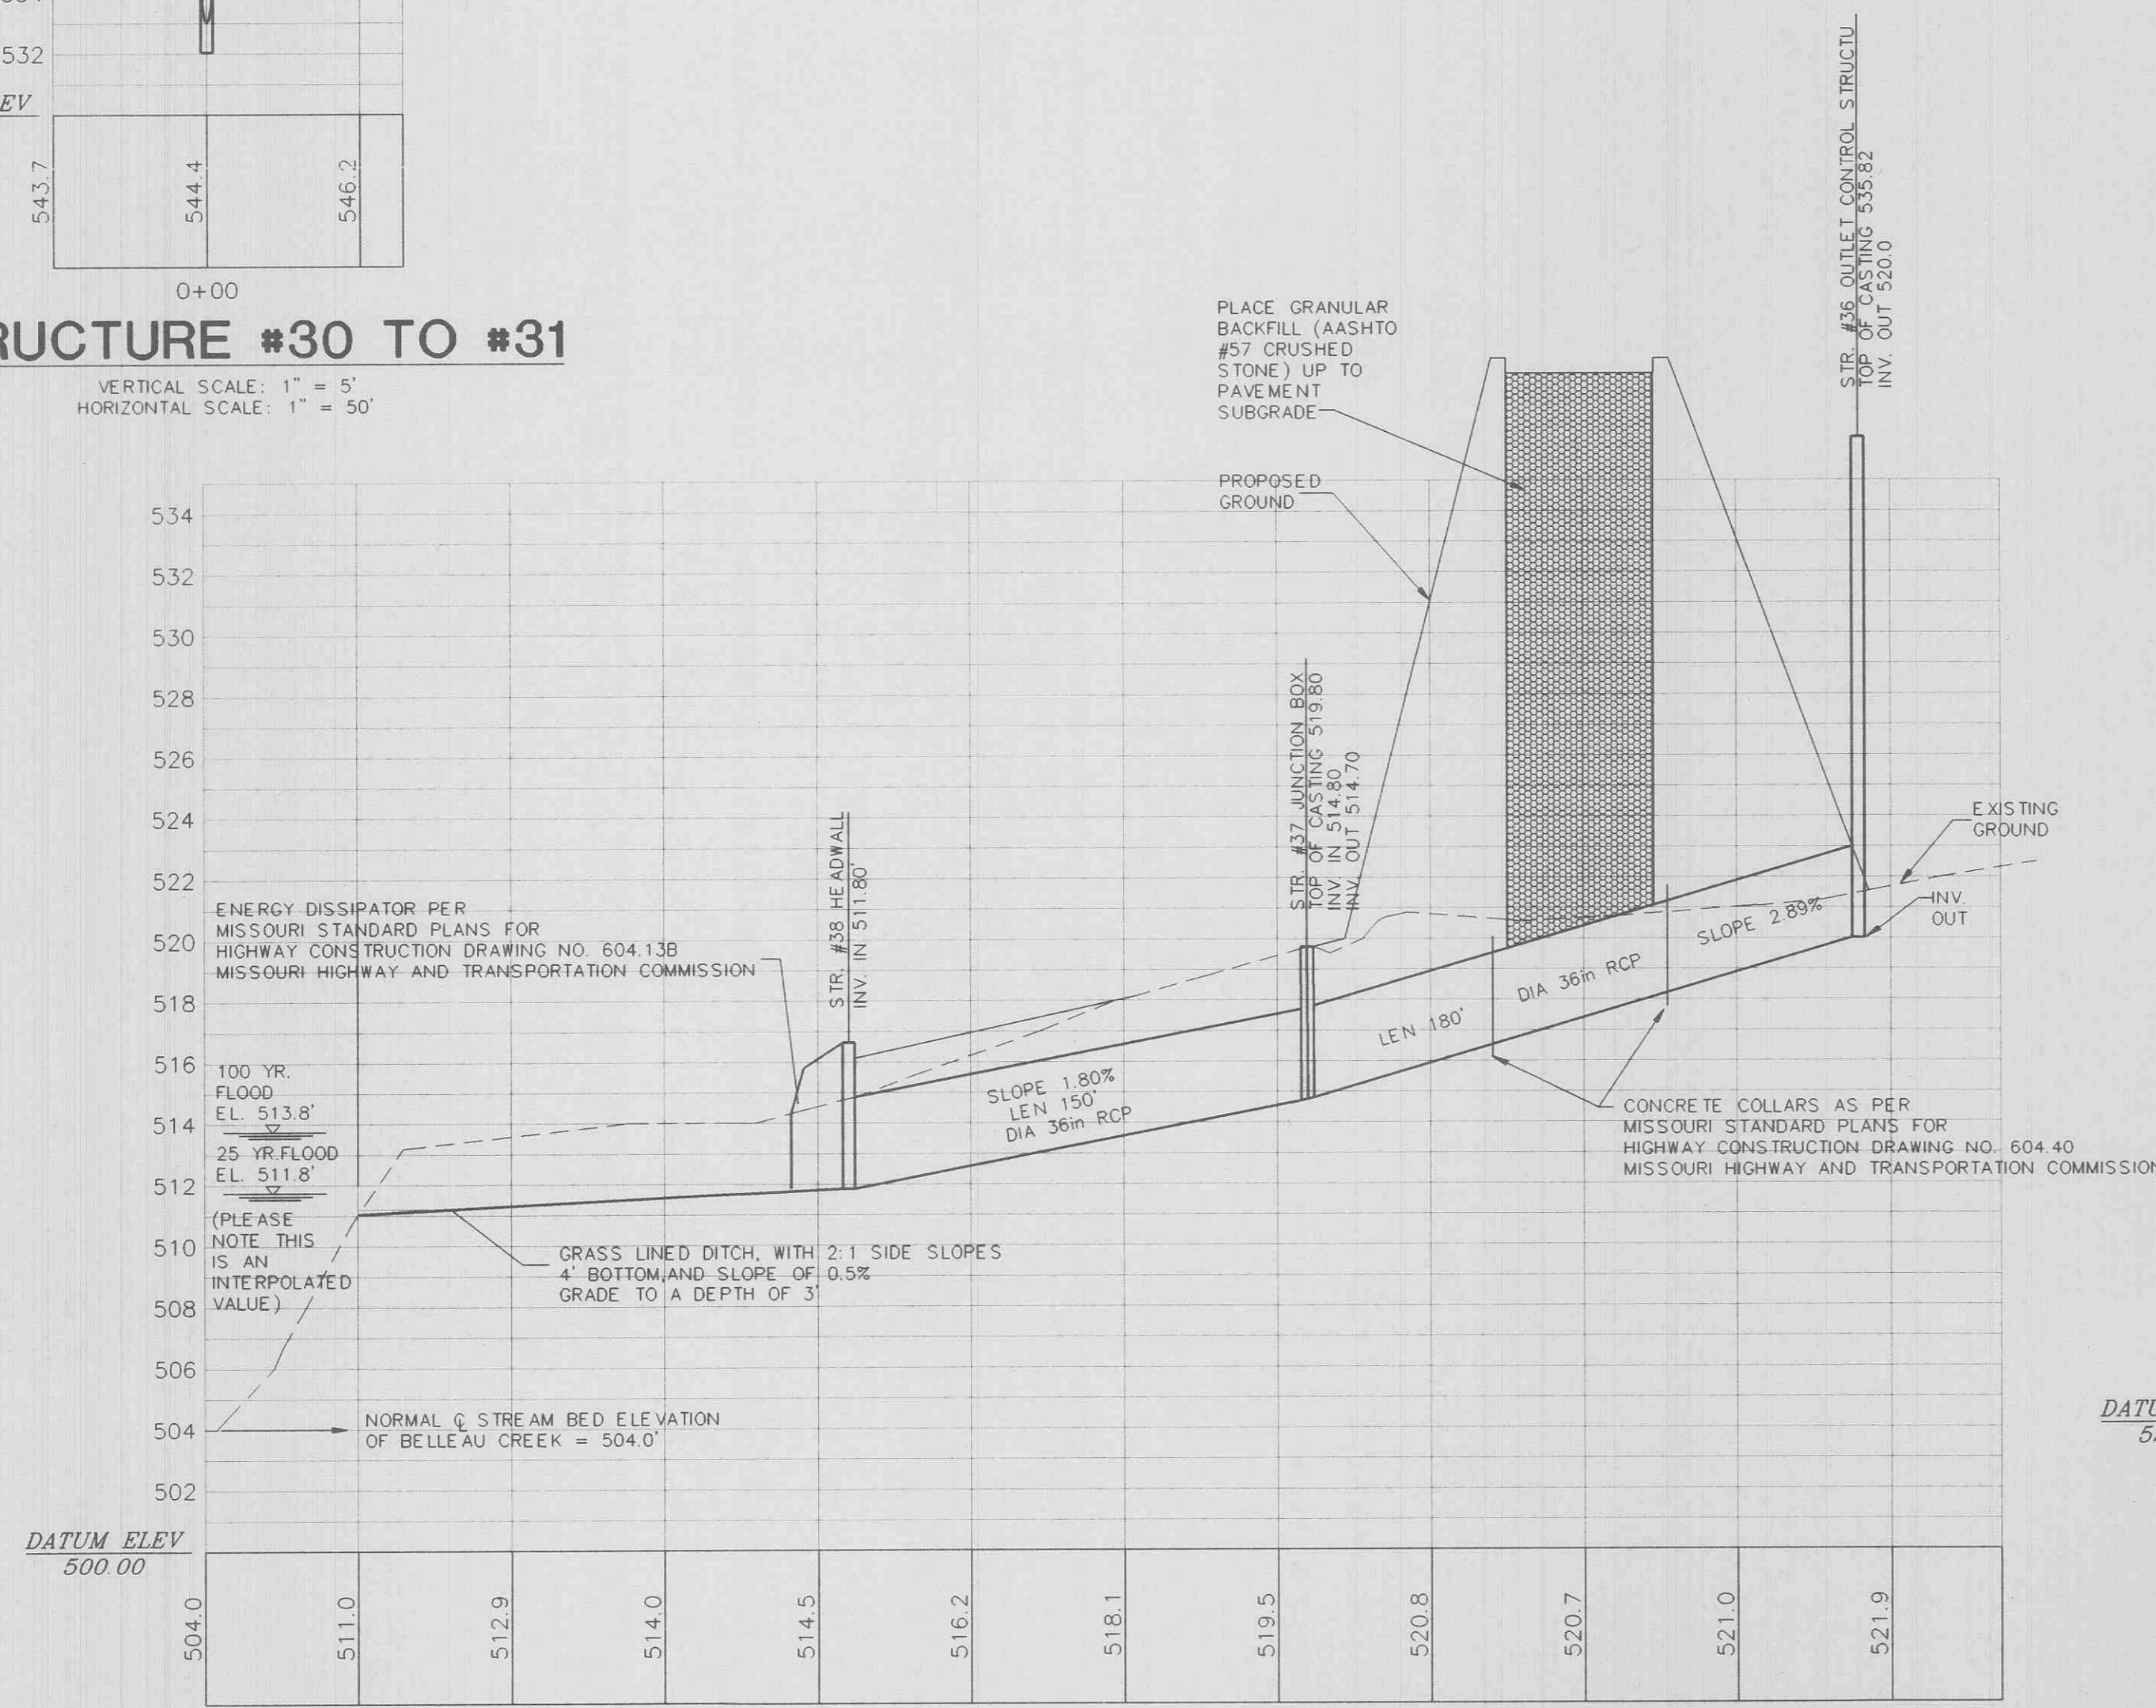


STRUCTURE #36 THRU #38

VERTICAL SCALE: 1" = 5'
HORIZONTAL SCALE: 1" = 50'

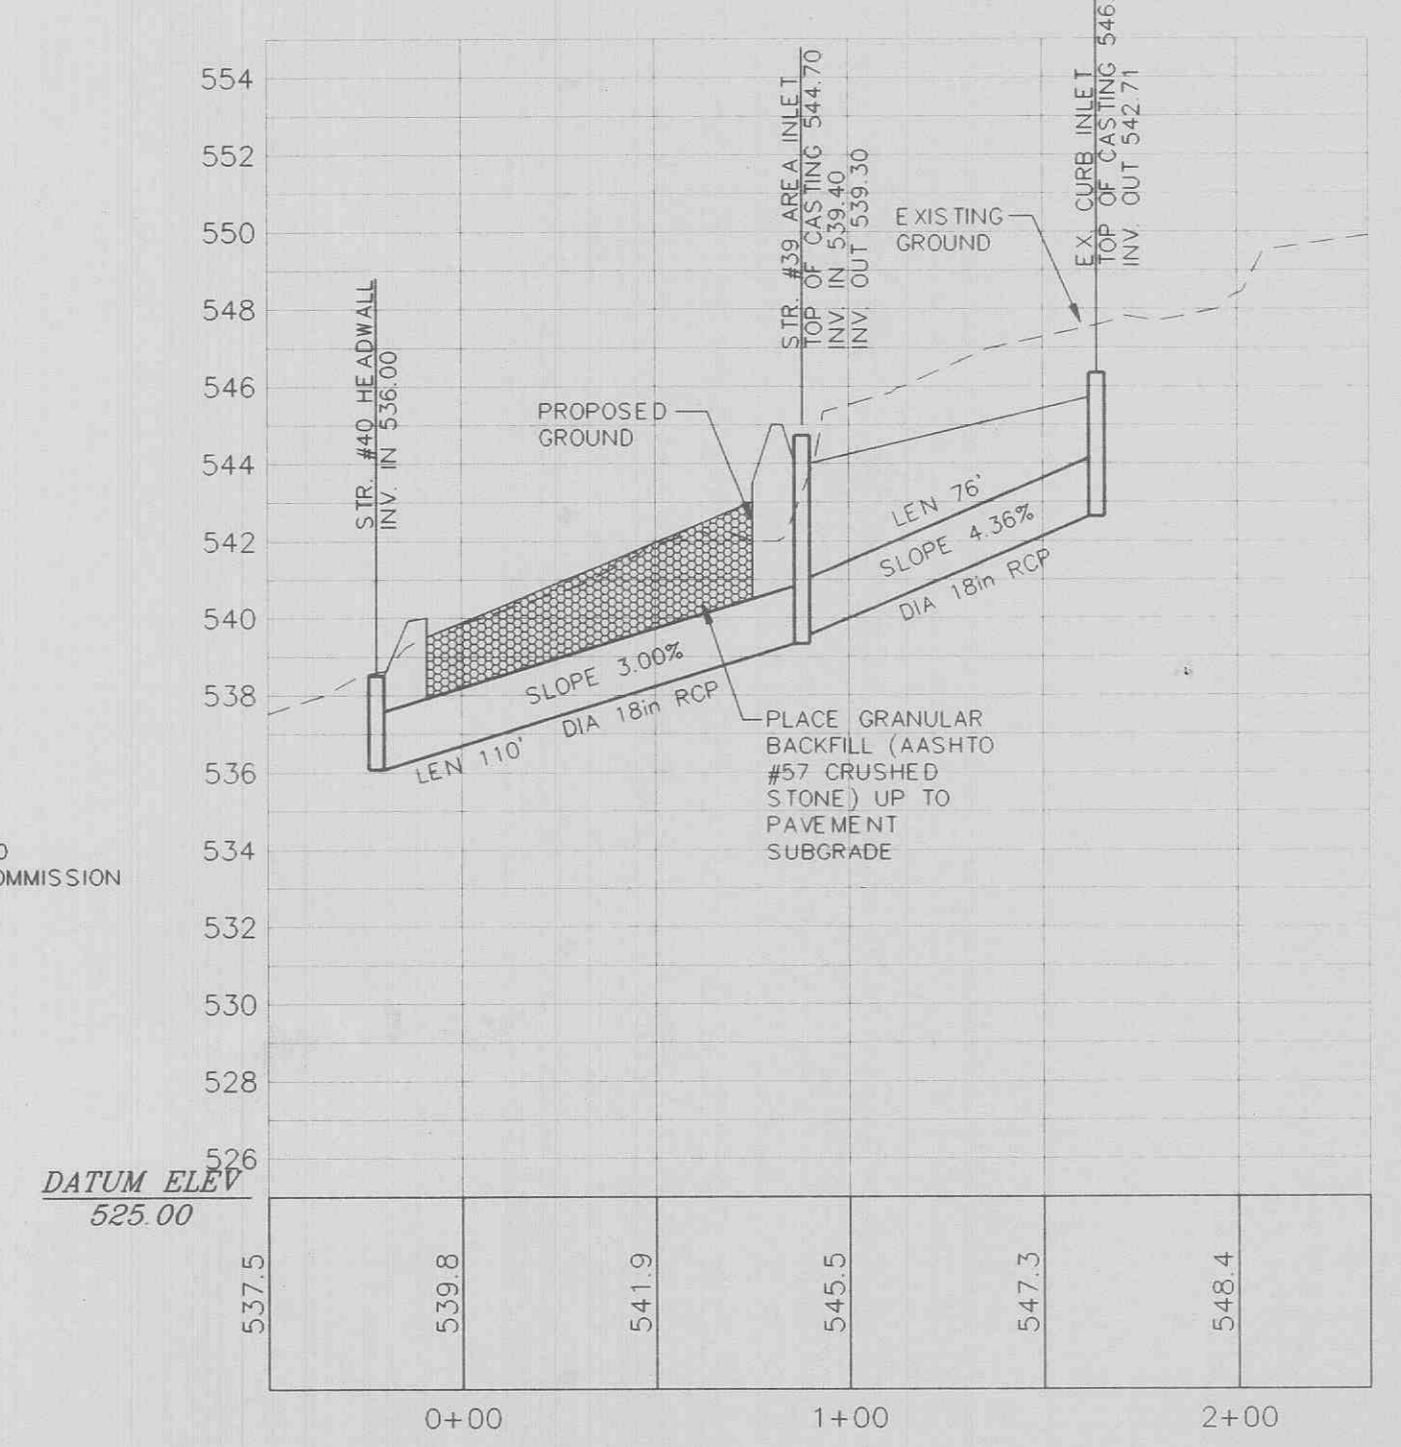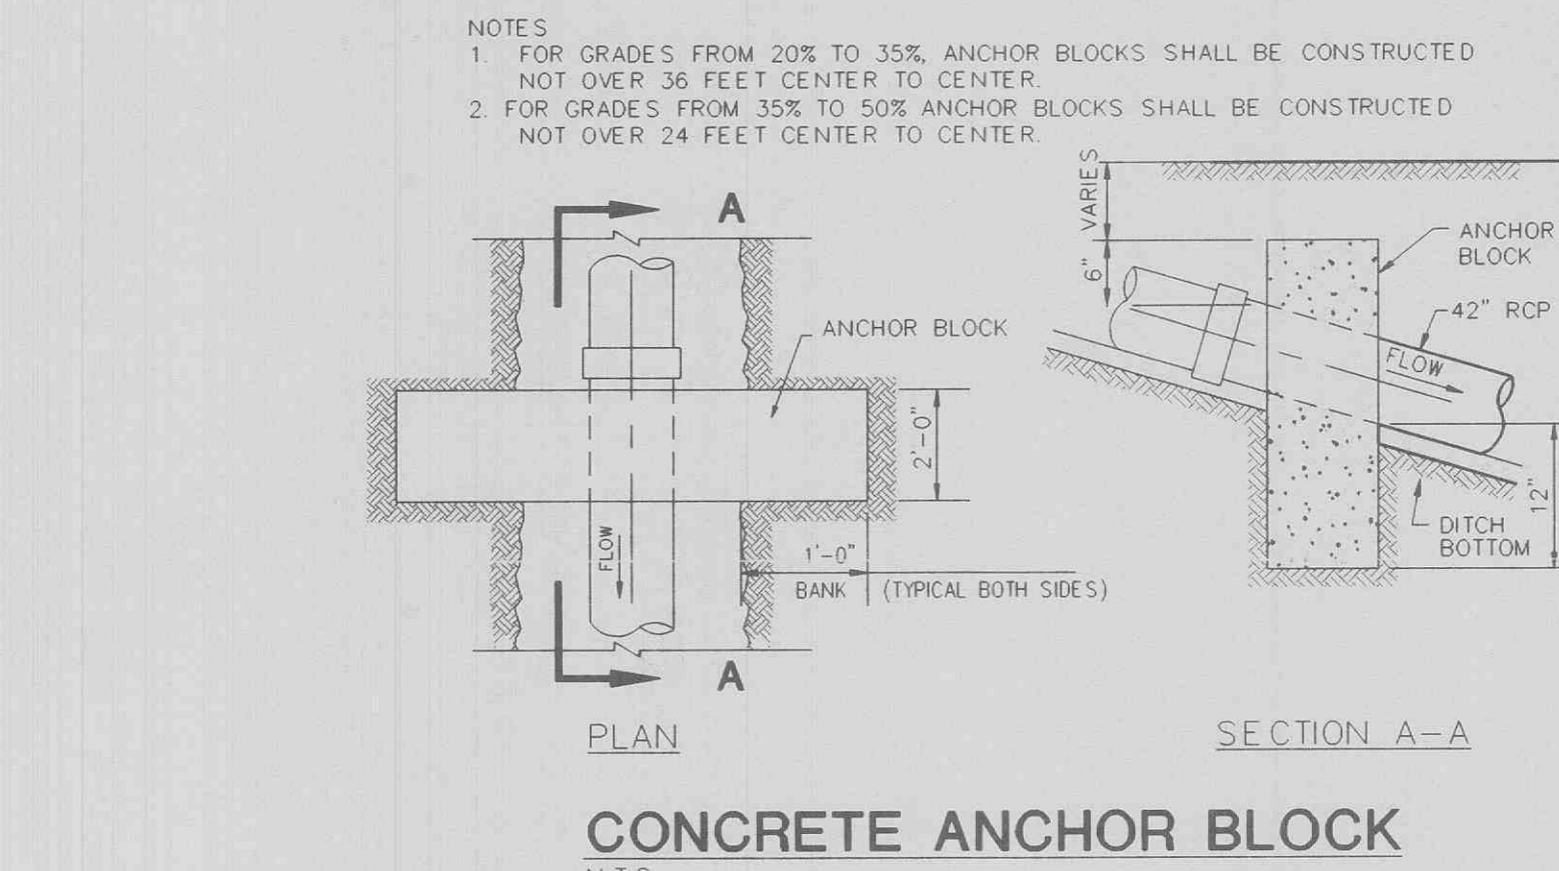

STRUCTURE EX. C.I. TO #39 TO #40

VERTICAL SCALE: 1" = 5'
HORIZONTAL SCALE: 1" = 50'

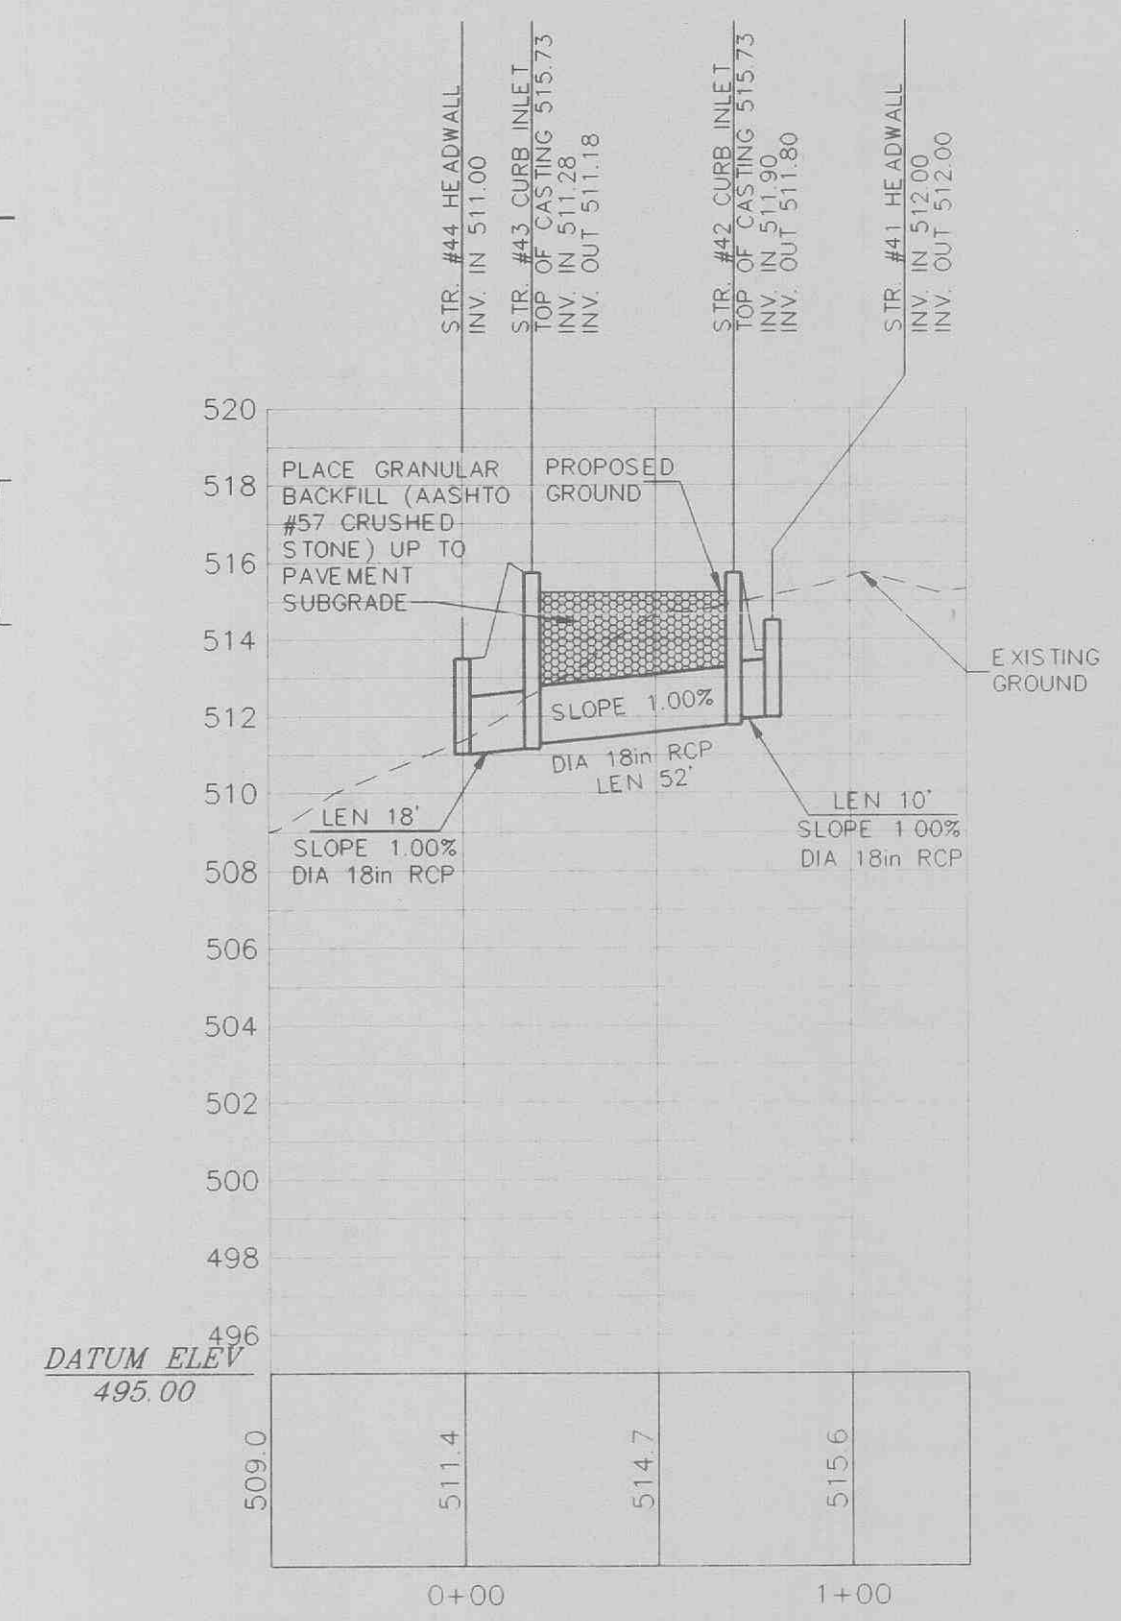

STRUCTURE #41 THRU #44

VERTICAL SCALE: 1" = 5'
HORIZONTAL SCALE: 1" = 50'

STORM SEWER PROFILES

CONTRACTOR IS RESPONSIBLE FOR COMPARING THE STORM SEWER SCHEDULE WITH THE PROFILES FOR THE STORM SEWER LINES AND INFORMING THE ENGINEER OF ANY CONFLICTS OR DISCREPANCIES PRIOR TO COMMENCEMENT OF CONSTRUCTION.

REVISIONS BY

WOLVERTON & ASSOCIATES, INC.
5600 OAKBROOK PARKWAY / SUITE 00 / NORCROSS, GEORGIA 30083
770 447-9898 PHONE / 770 447-9070 FAX



PROPOSED COMMERCIAL DEVELOPMENT
O'FALLON, MISSOURI
THE-ONTARIO DEVELOPMENT, L.L.C.
ST. LOUIS, MISSOURI

DRAWN PHB
CHECKED JOW
DATE 4/22/97
SCALE 1" = 50'
JOB No. 96-137
SHEET

C-6

OF SHEETS