


MANHOLE #15 THRU #19 TO #11

VERTICAL SCALE: 1" = 5'
 HORIZONTAL SCALE: 1" = 50'

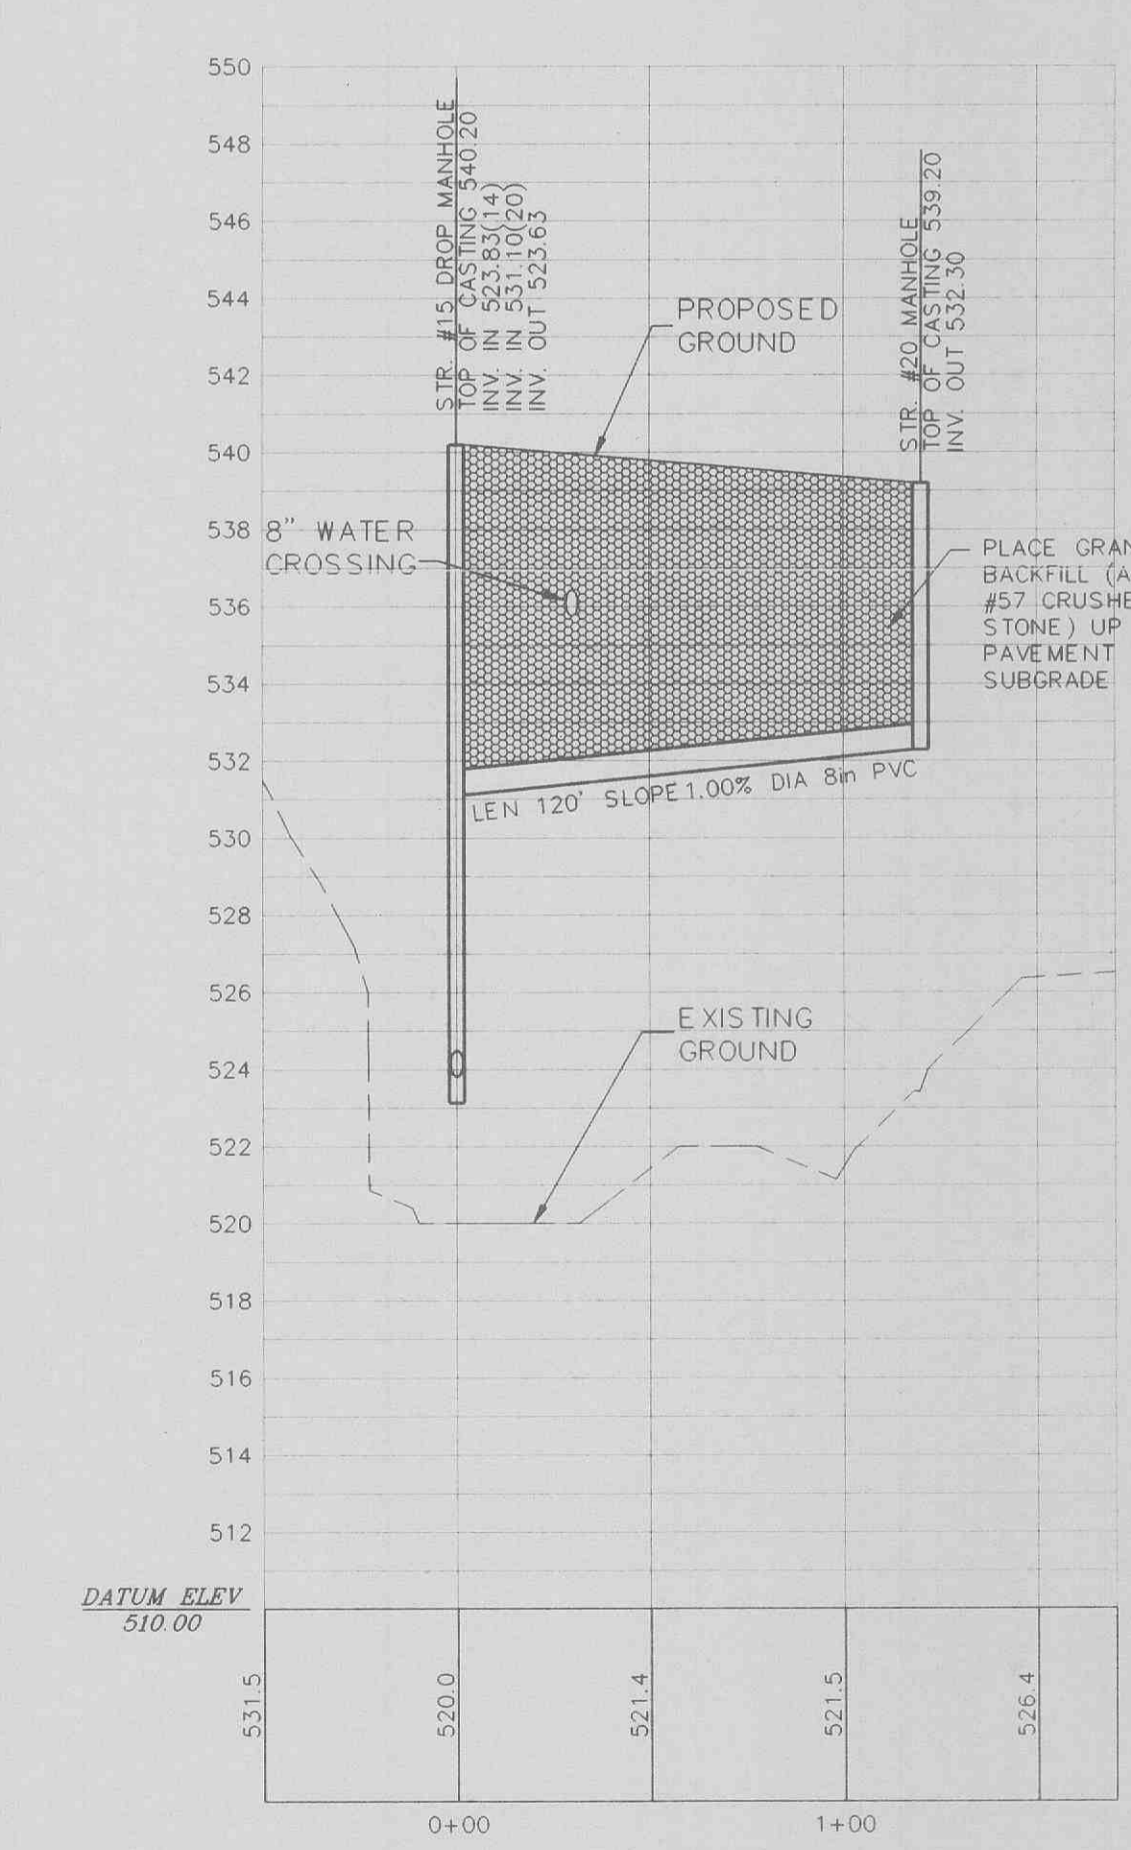

MANHOLE #20 TO #15

VERTICAL SCALE: 1" = 5'
 HORIZONTAL SCALE: 1" = 50'

SANITARY SEWER PROFILES

CONTRACTOR IS RESPONSIBLE FOR COMPARING THE SANITARY SEWER SCHEDULE WITH THE PROFILES FOR THE SANITARY SEWER LINES AND INFORMING THE ENGINEER OF ANY CONFLICTS OR DISCREPANCIES PRIOR TO COMMENCEMENT OF CONSTRUCTION.