



SECTION A-A CP01 NOT TO SCALE


- NOTES:
1. FINISH GRADES SHOWN IN THESE PLANS ARE TOP OF ROCK OR TOP OF PAVEMENT ELEVATIONS.
  2. MoDOT TYPE 5 AGGREGATE BASE TO BE USED THROUGHOUT THE SOLAR FIELD AND ACCESS ROADS.
  3. SEE GENERAL NOTES FOR SEED AND FERTILIZER MIXES AND RATES.

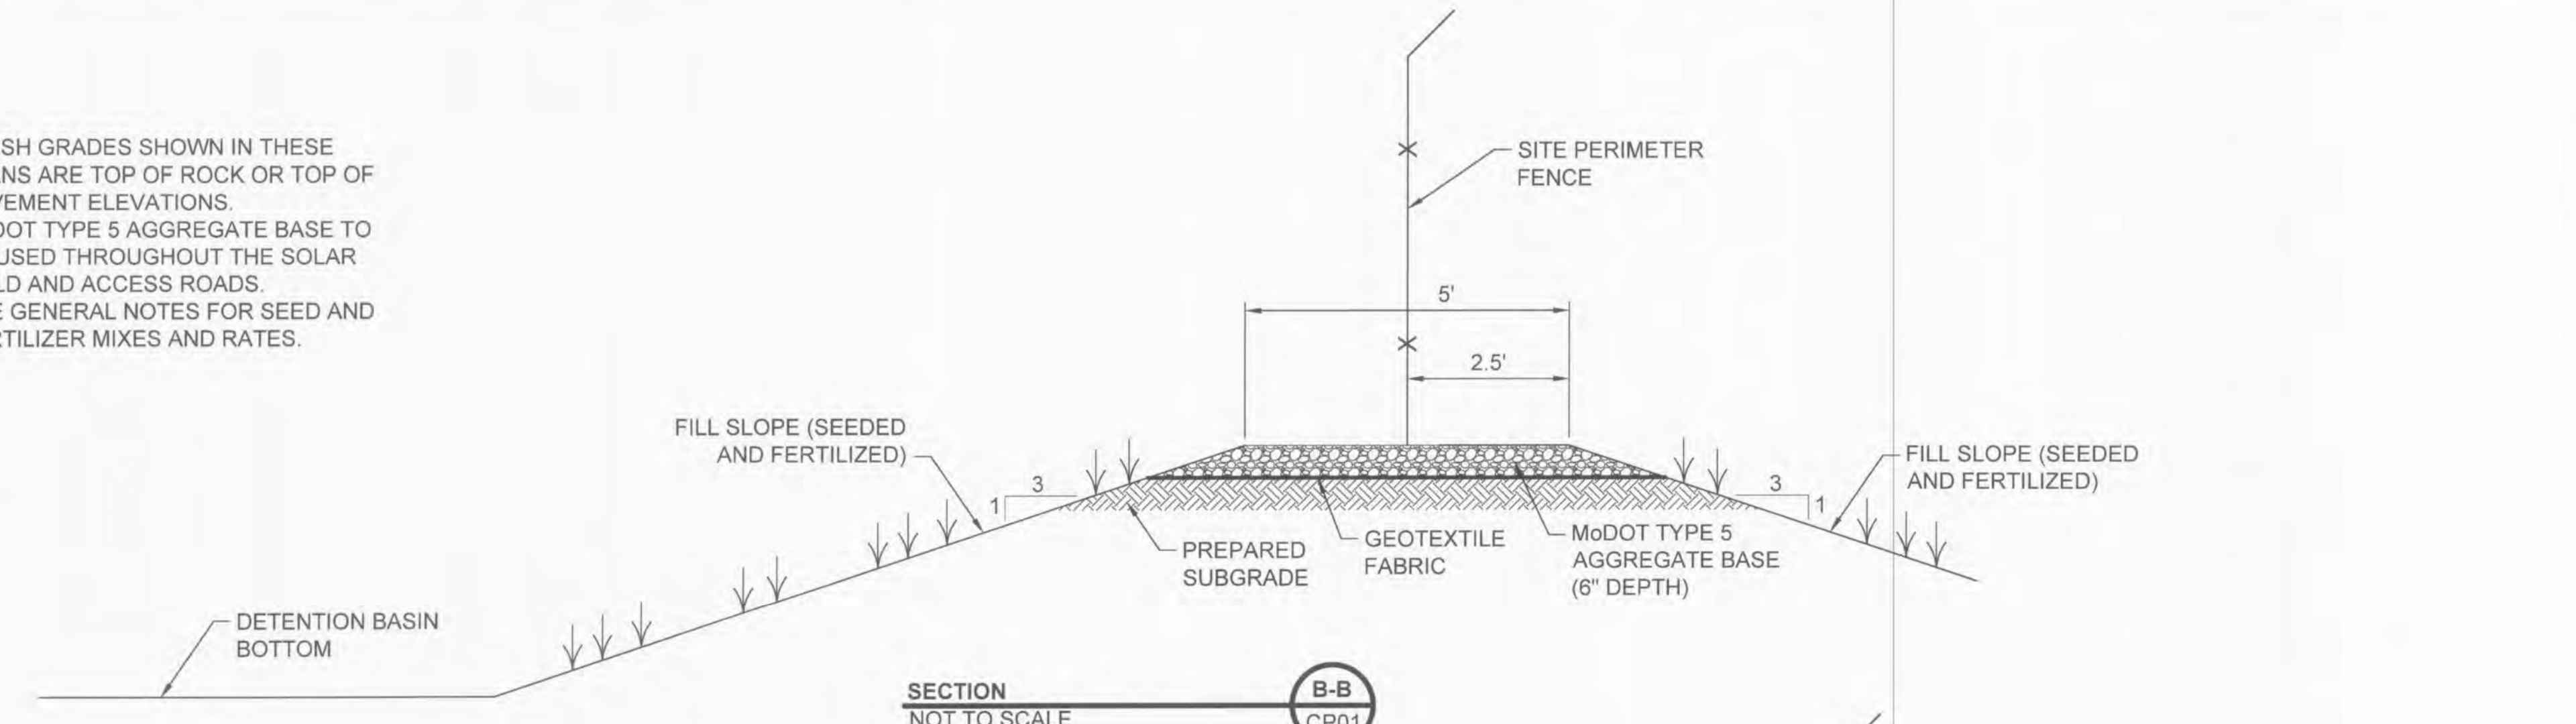


SECTION B-B CP01 NOT TO SCALE

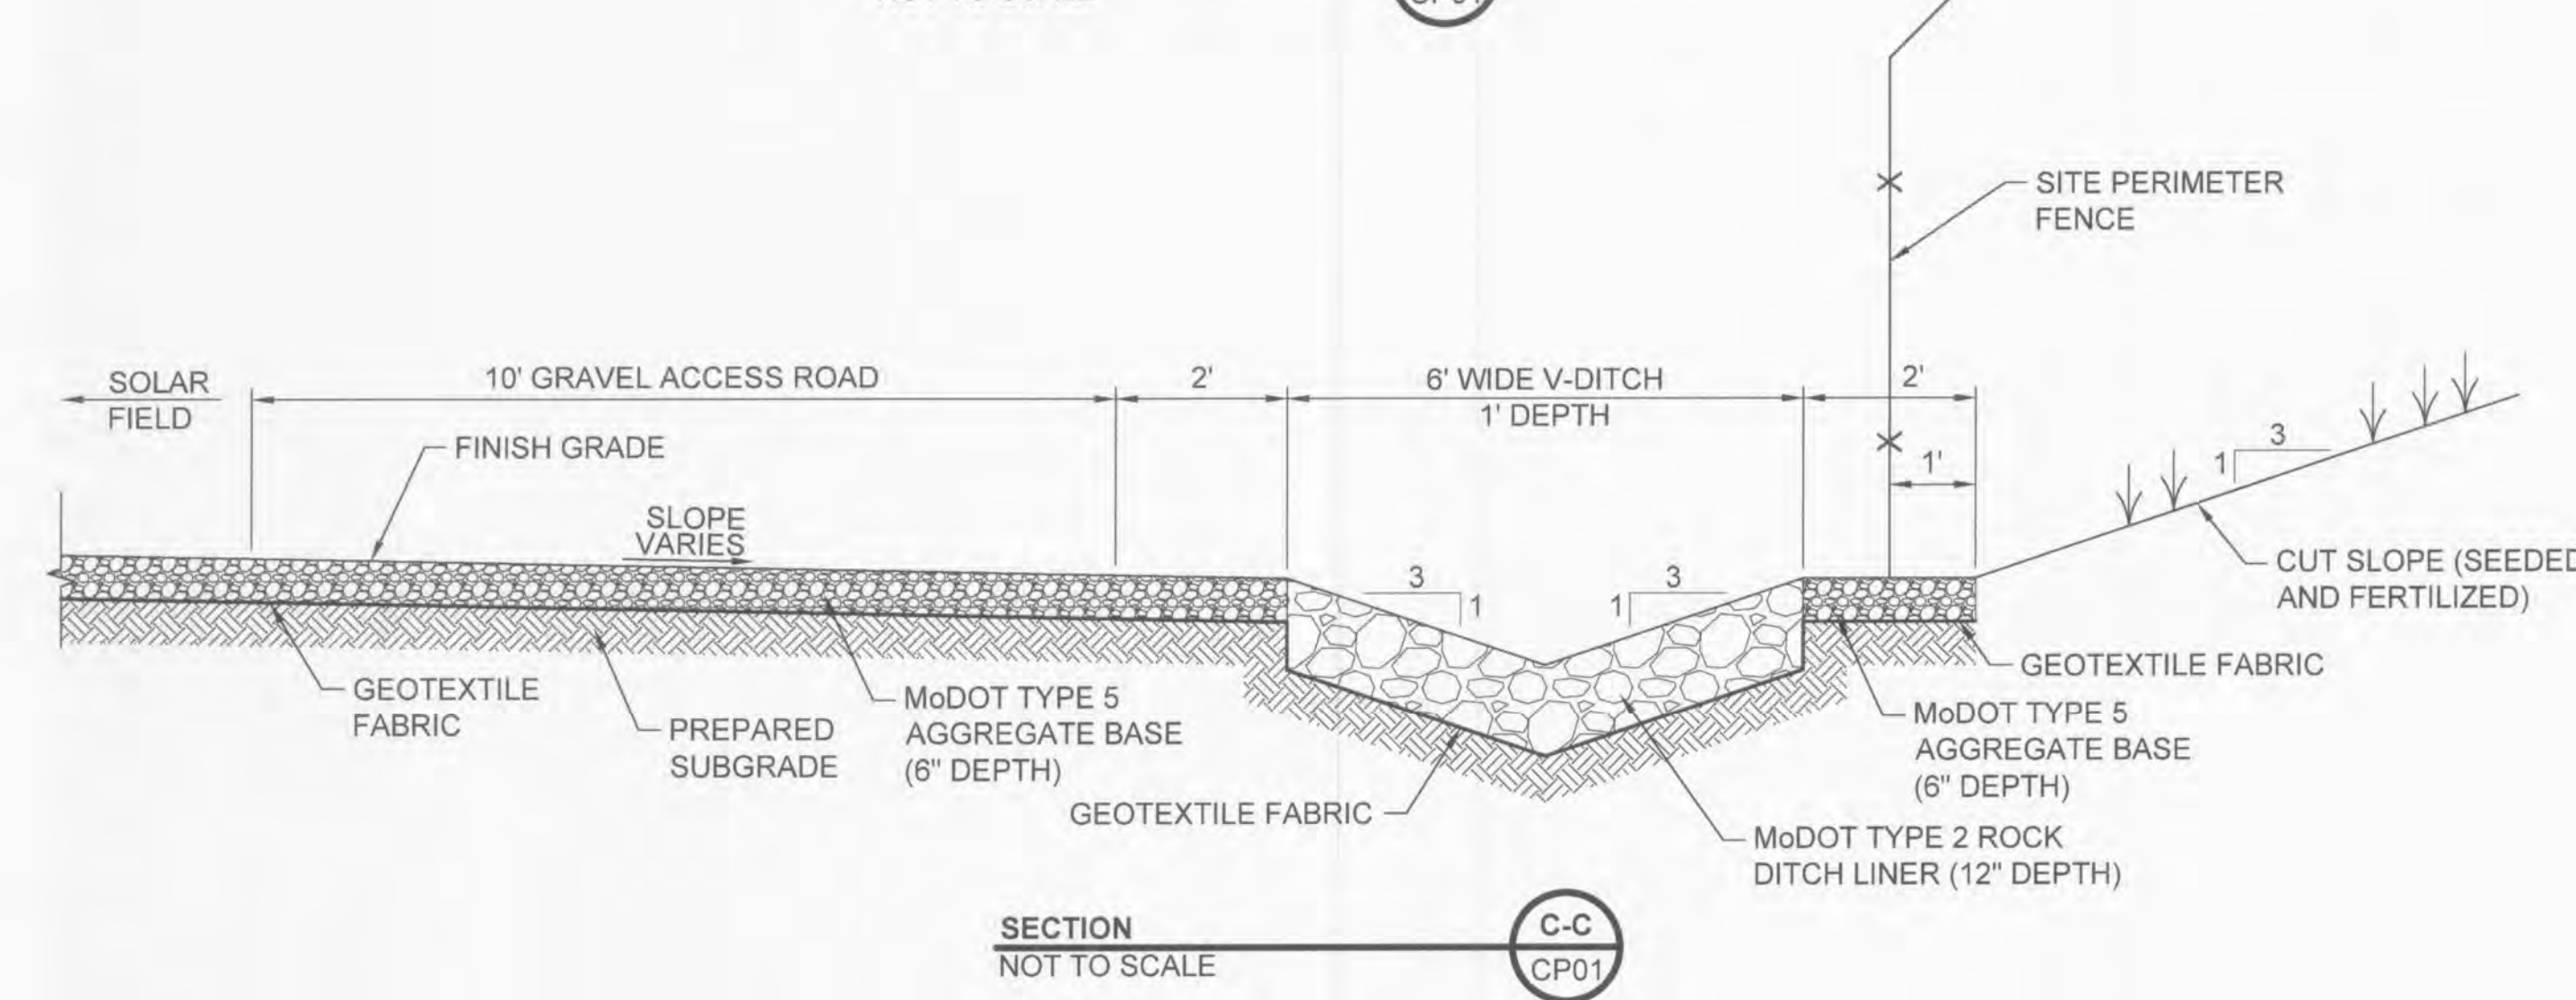


SECTION C-C CP01 NOT TO SCALE

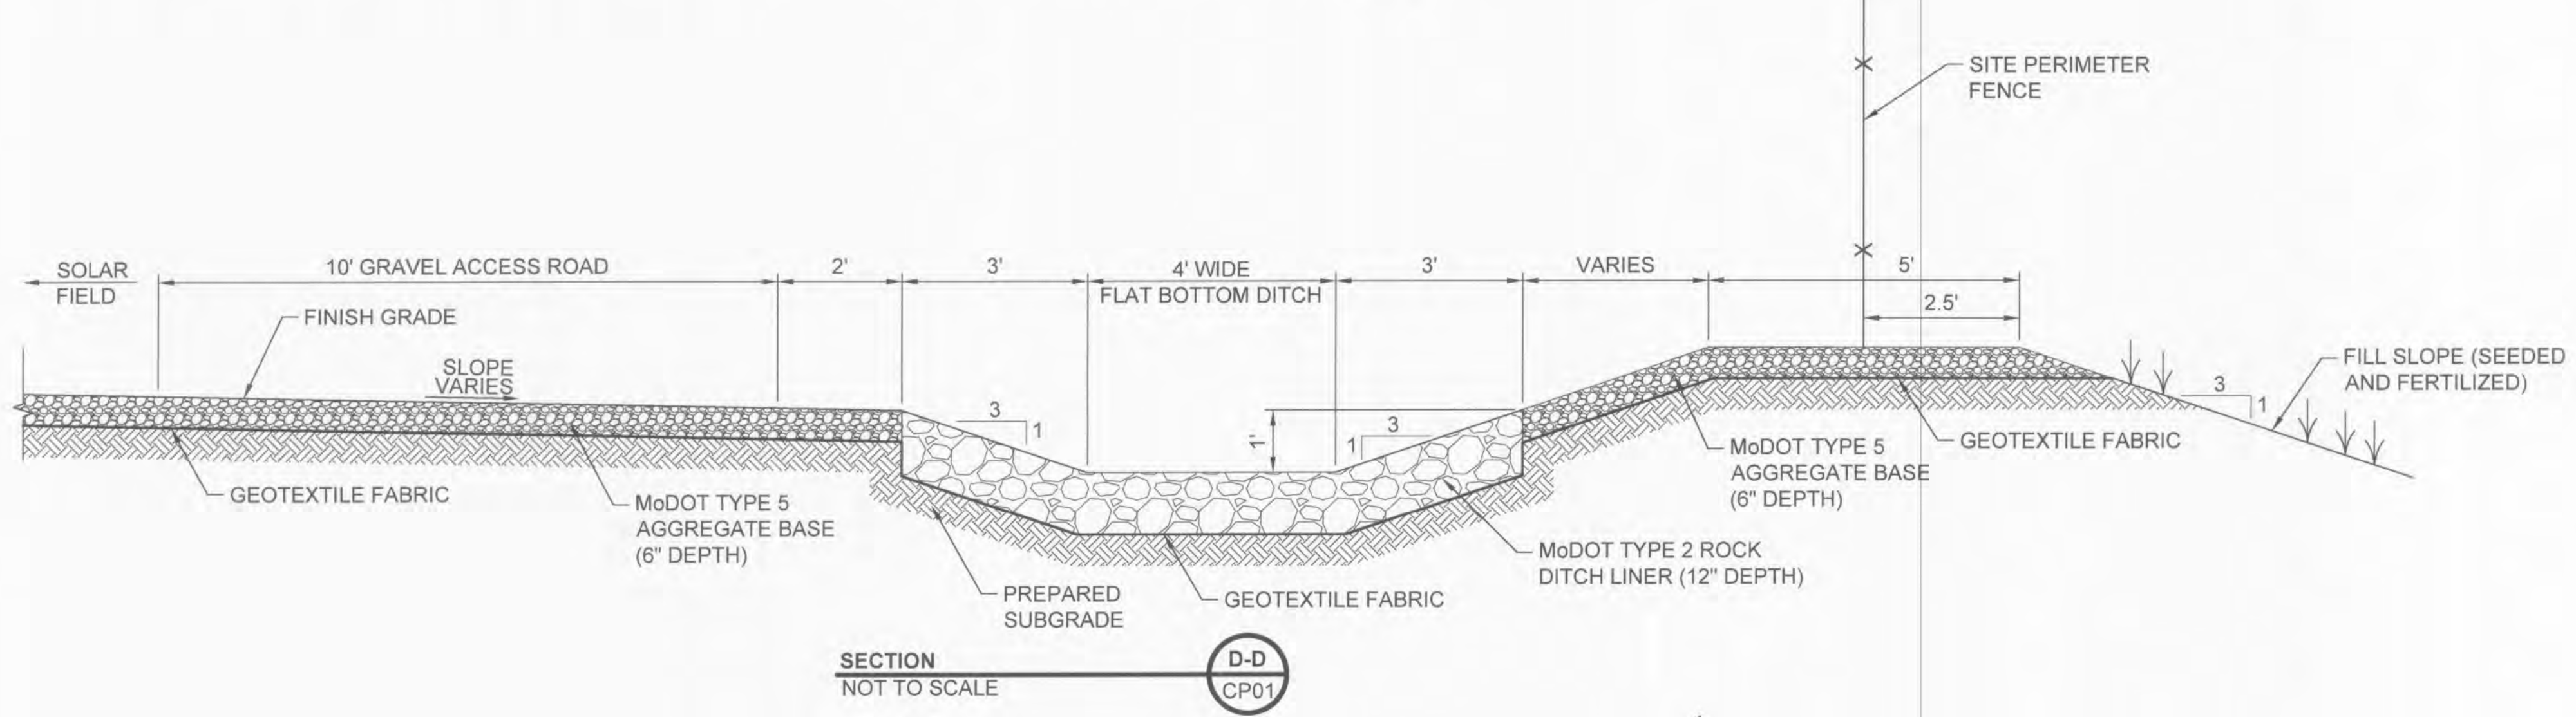



SECTION D-D CP01 NOT TO SCALE

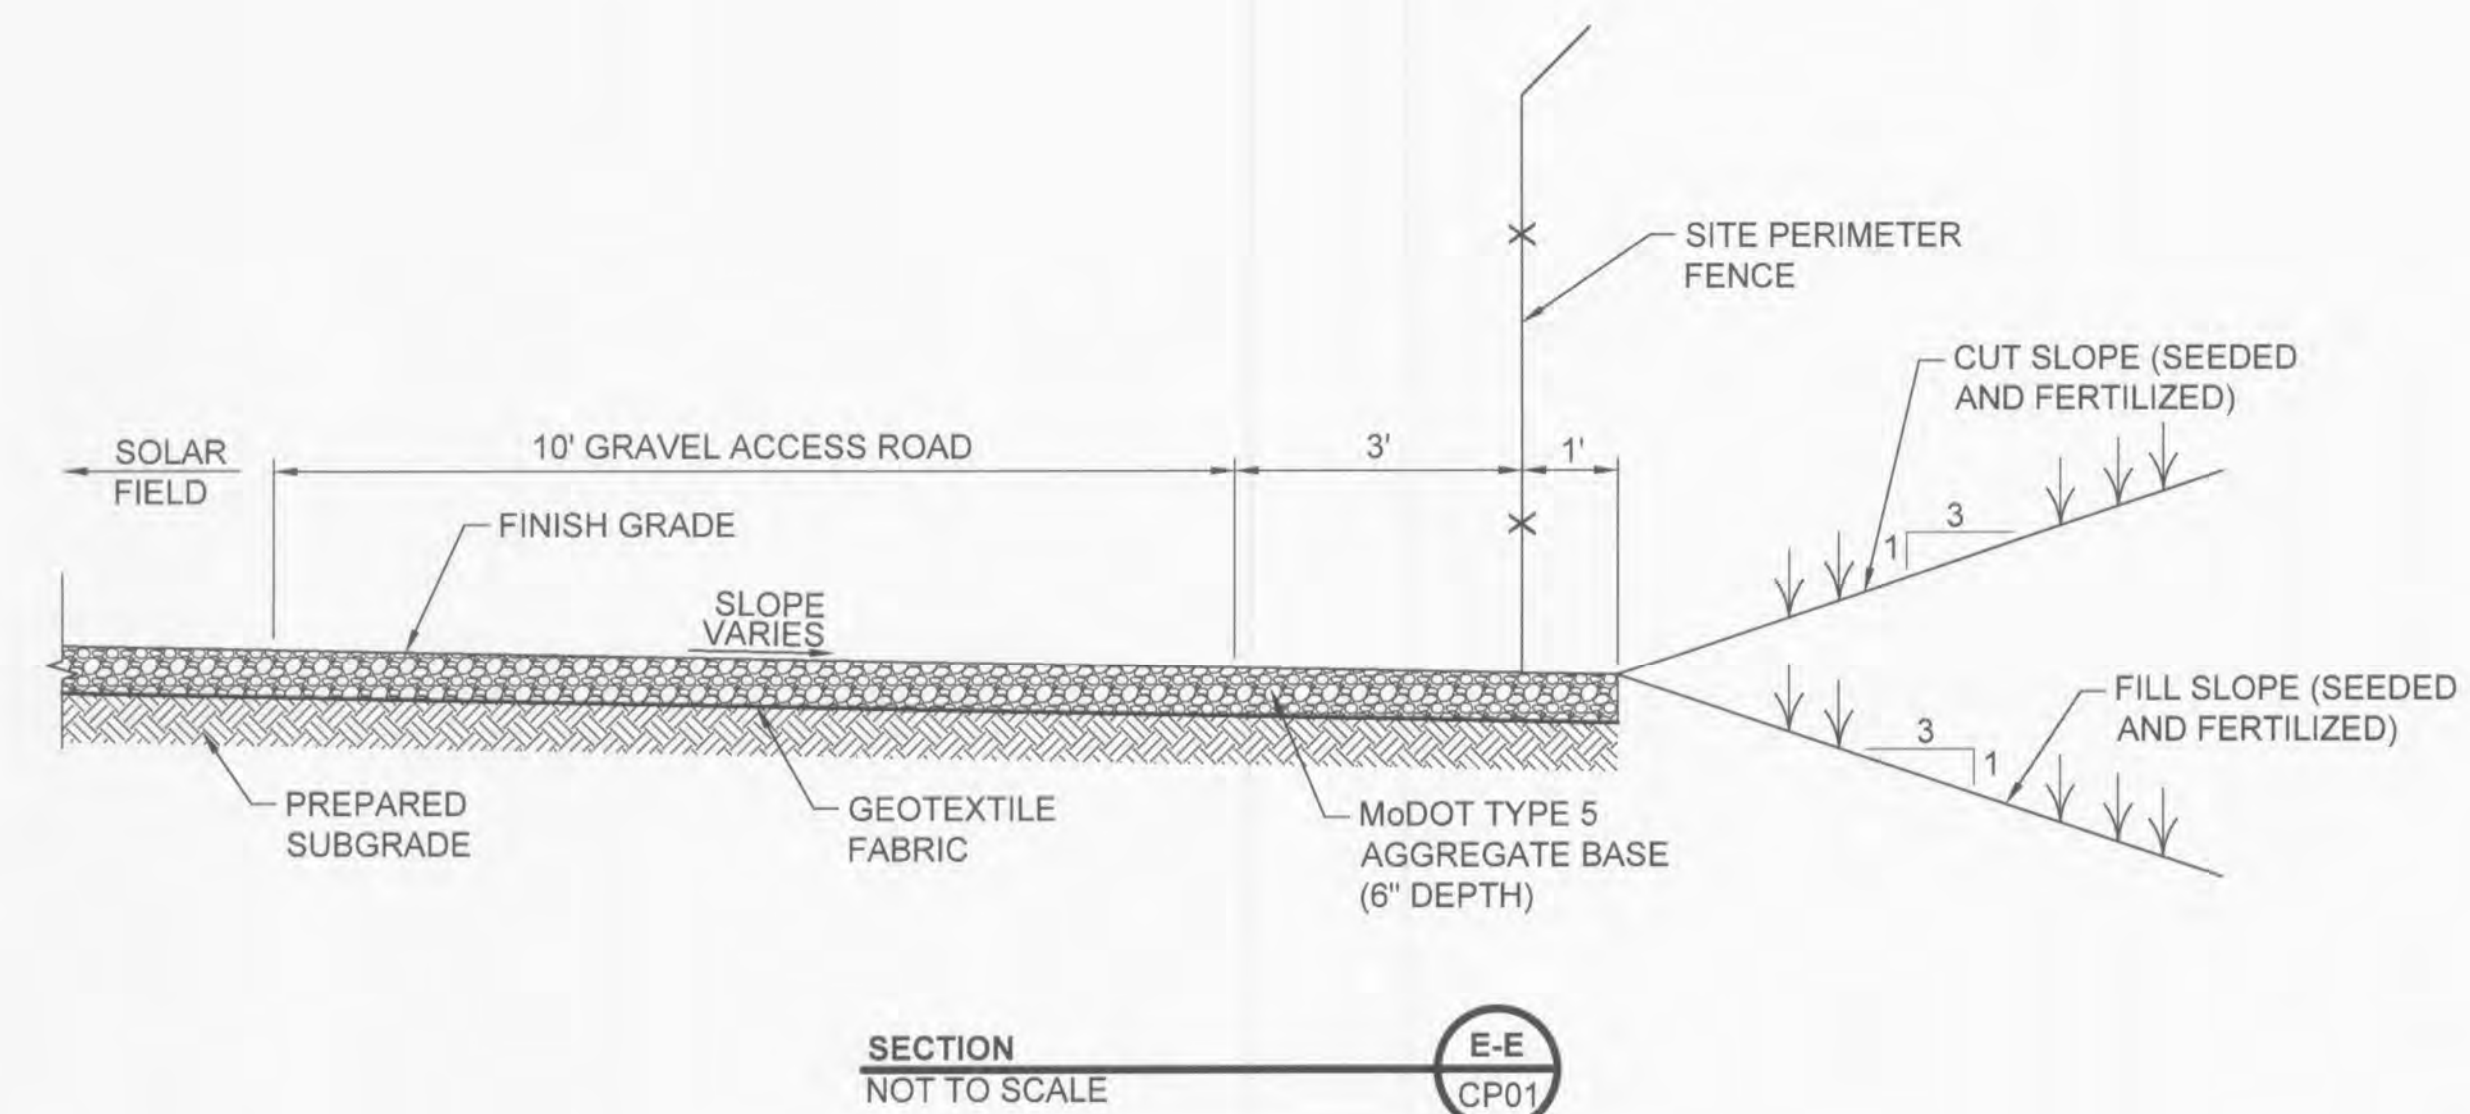

SECTION E-E CP01 NOT TO SCALE

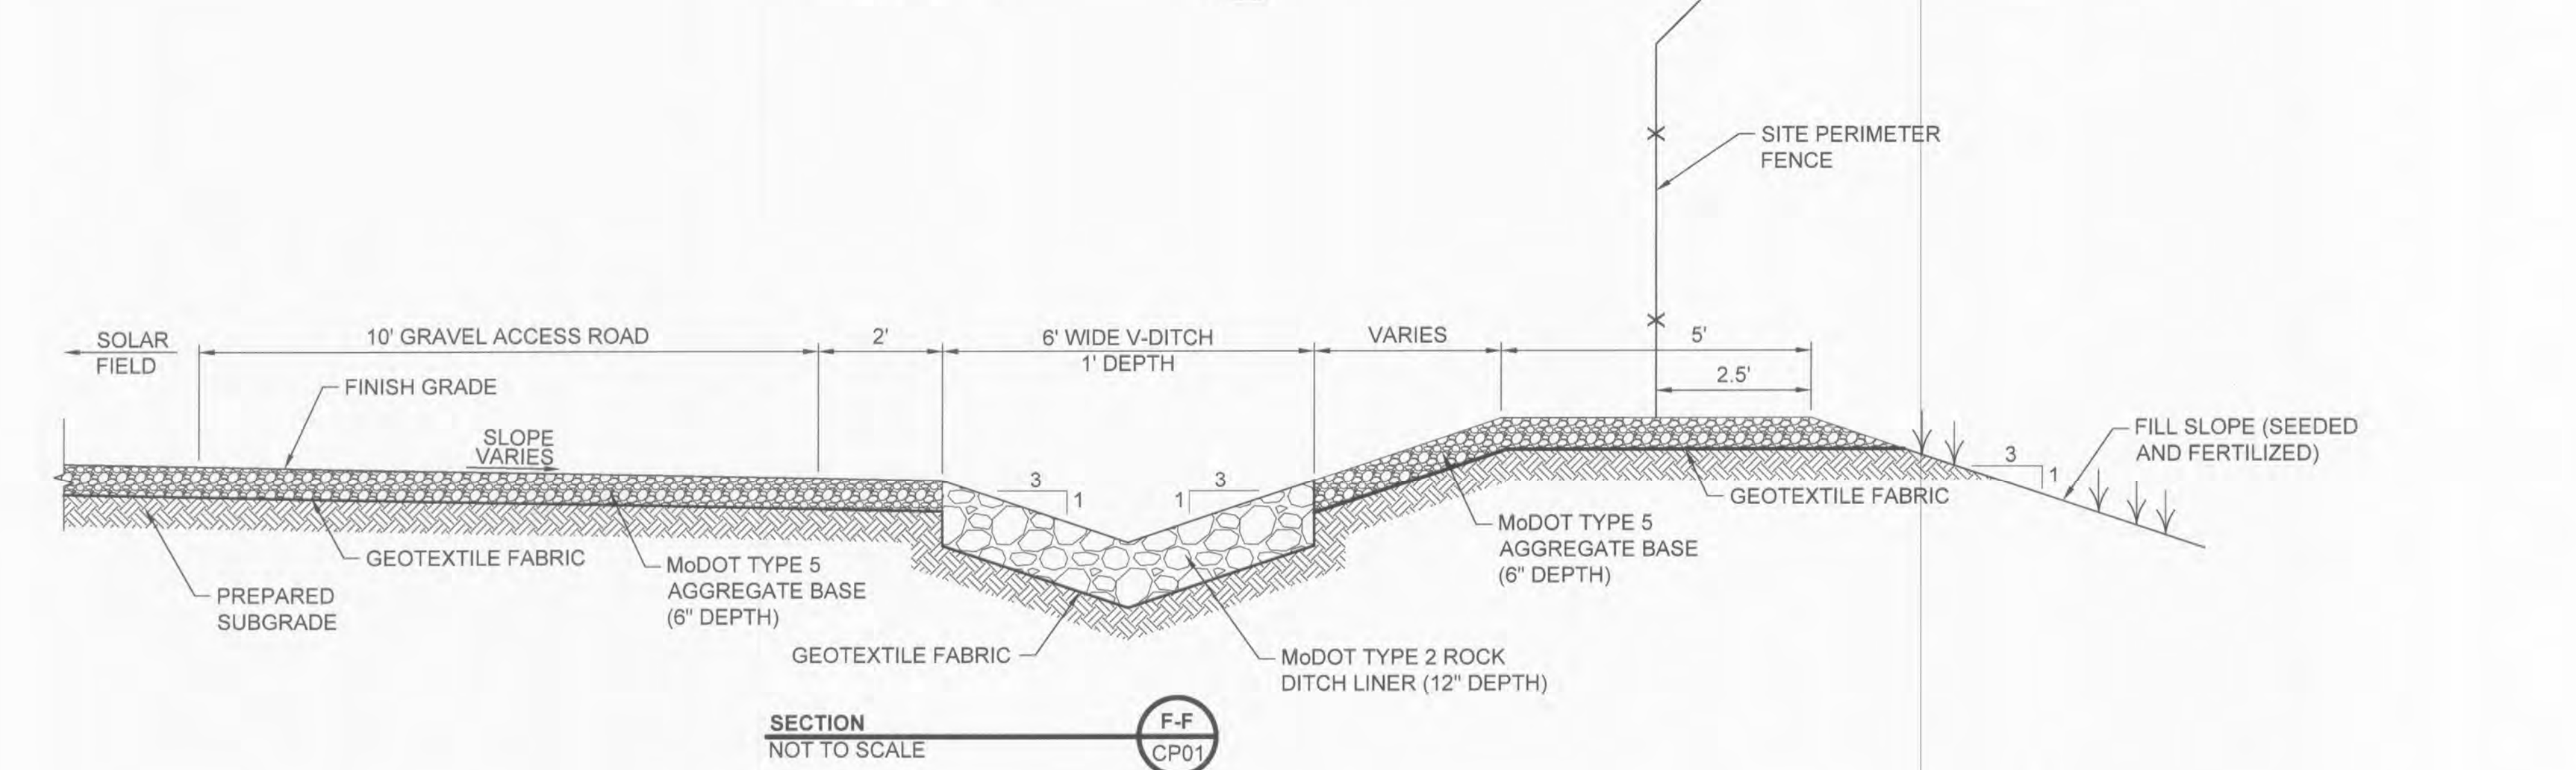

SECTION F-F CP01 NOT TO SCALE

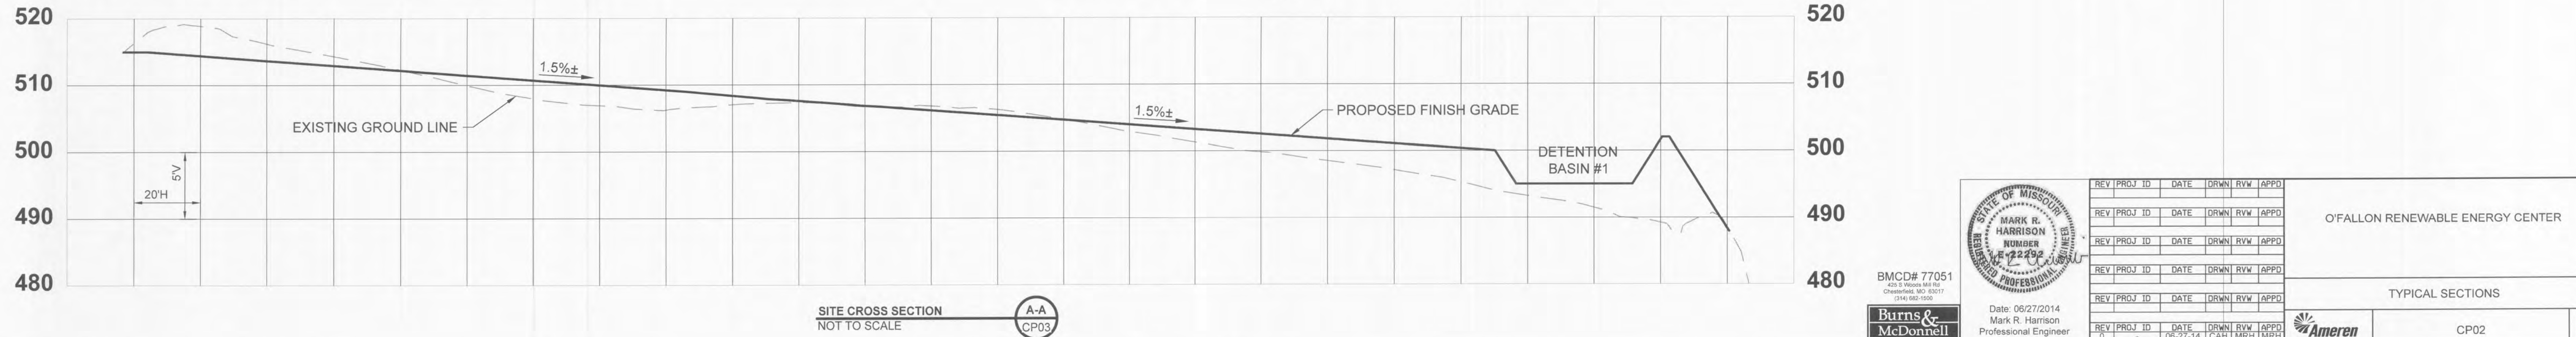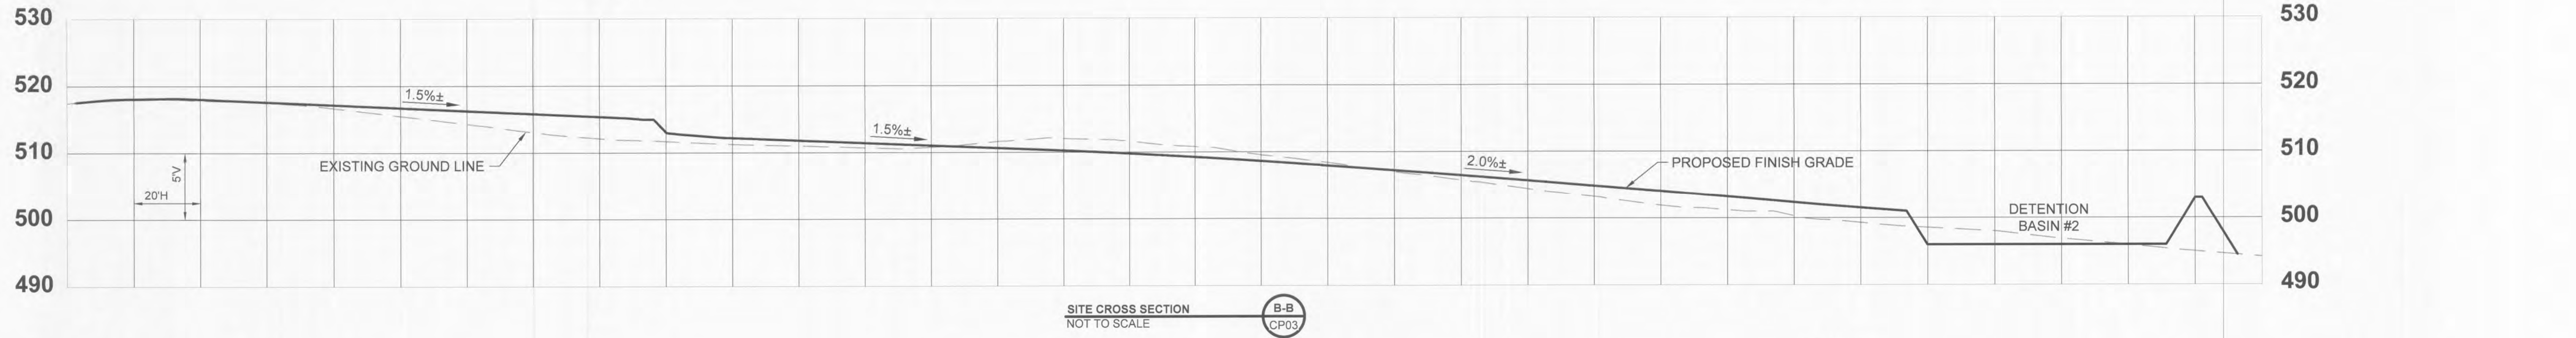

BMCD# 77051  
 Burns & McDonnell  
 SINCE 1938

Date: 06/27/2014  
 Mark R. Harrison  
 Professional Engineer  
 #E-22292

REV	PROJ. ID	DATE	DRWN	RW	APPR

O'FALLON RENEWABLE ENERGY CENTER

TYPICAL SECTIONS

CP02 0

Ameren