


CONSTRUCTION DOCUMENTS: WESTHOFF PARK SKATEPARK O'FALLON, MISSOURI

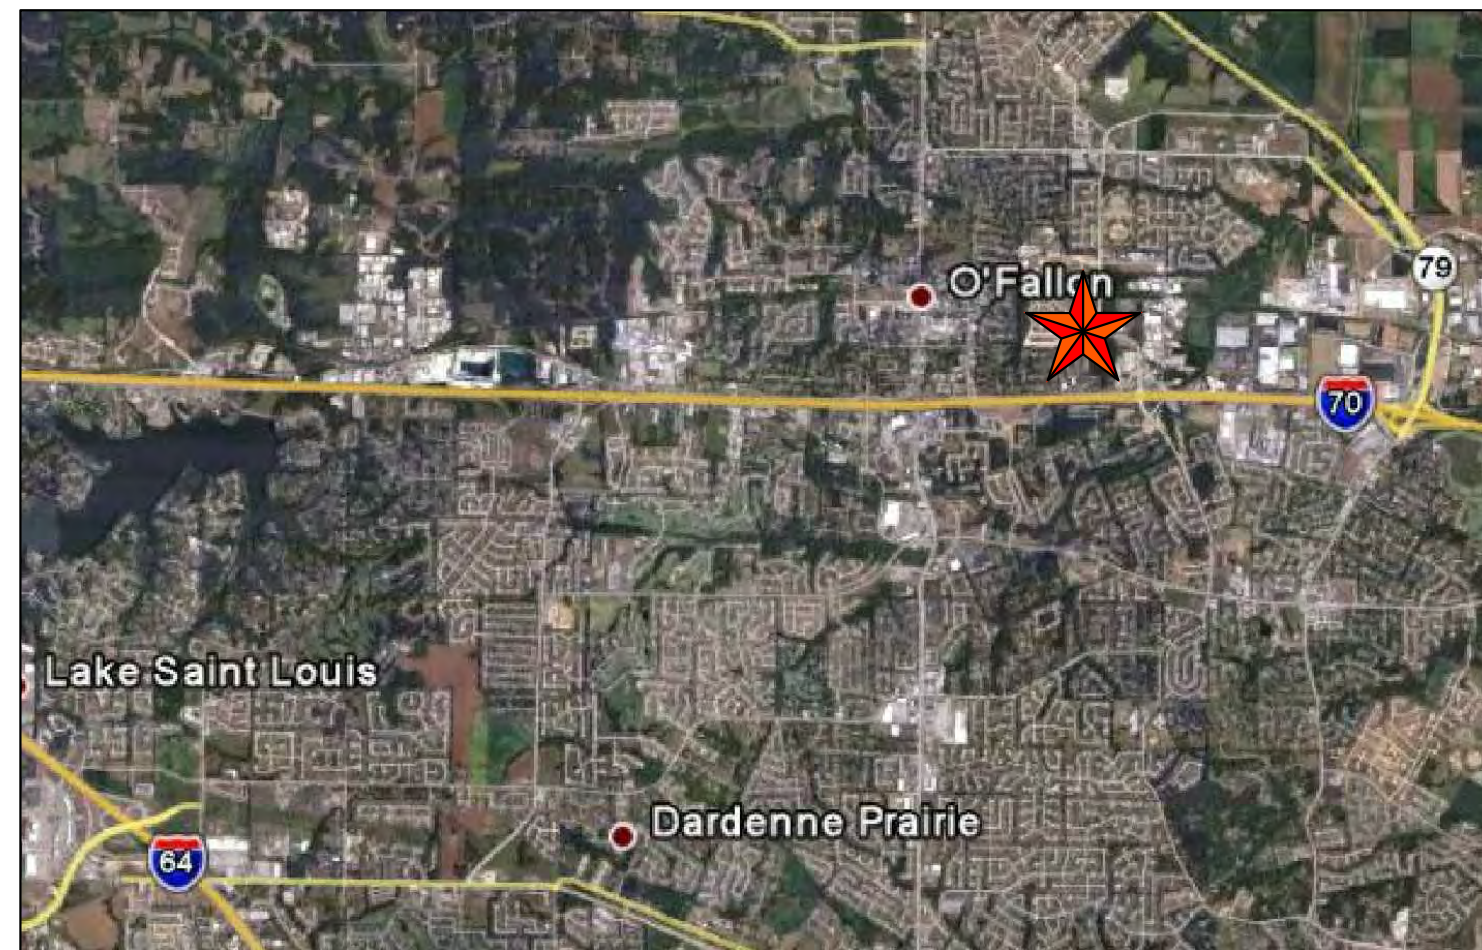


PROJECT VICINITY MAP




PROJECT LOCATION MAP

SKATEPARK SHEET INDEX:

SP-0	SKATEPARK PROJECT NOTES
SP-0a	SKATEPARK RENDERING
SP-0b	SKATEPARK GRID COORDINATES
SP-1	EXISTING SITE CONDITIONS
SP-1a	STORMWATER DRAINAGE PLAN
SP-1b	SITE LAYOUT
SP-1c	SKATEPARK CONCRETE ELEVATIONS
SP-2	SKATEPARK METALS PLAN
SP-2a	SKATEPARK MATERIALS PLAN
SP-2b	SKATEPARK JOINTING PLAN
SP-2c	SKATEPARK JOINTING PLAN (ADD ALT 1)
SP-3	SKATEPARK DIMENSIONS
SP-3a	SKATEPARK DIMENSIONS (ADD ALT 1)
SP-3b	SKATEPARK DIMENSIONS (ADD ALT 2)
SP-4	SKATEPARK ELEVATIONS
SP-4a	SKATEPARK ELEVATIONS
SP-4b	SKATEPARK ELEVATIONS
SP-4c	SKATEPARK ELEVATIONS
SP-4d	SKATEPARK ELEVATIONS (ADD ALT 1)
SP-4e	SKATEPARK ELEVATIONS (ADD ALT 2)
SP-5	DETAILS
SP-5a	DETAILS
SP-5b	DETAILS
SP-5c	DETAILS

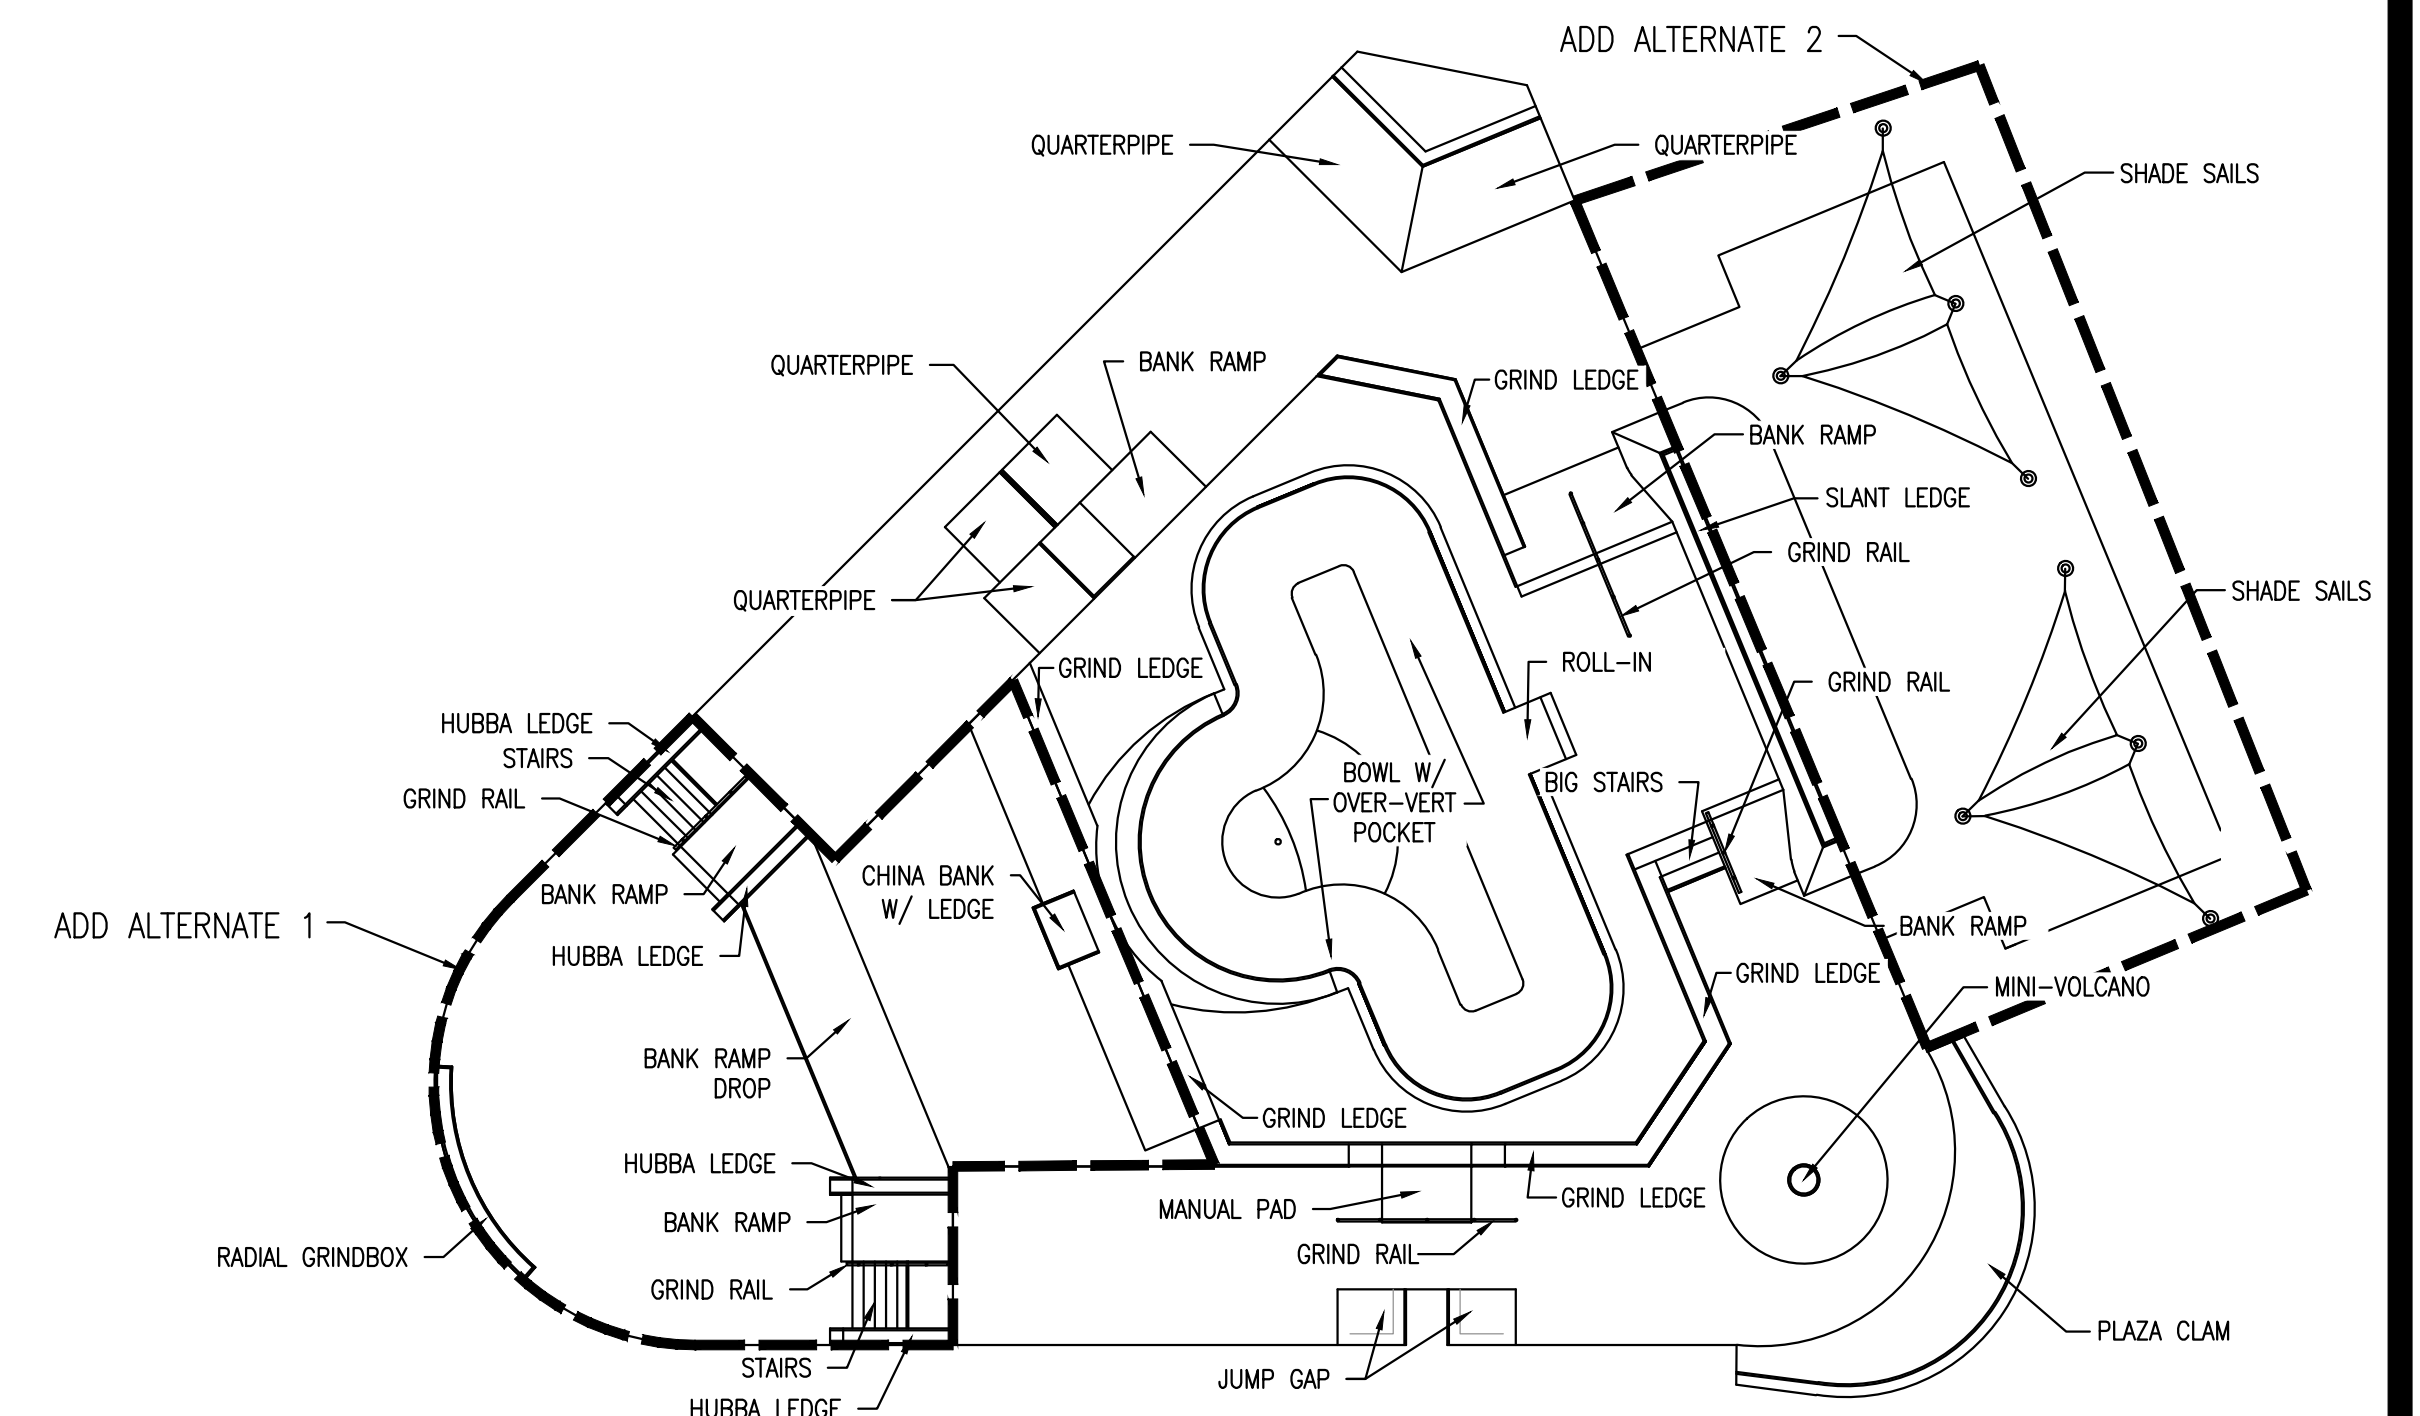

SKATEPARK ELEMENTS MAP
NOT TO SCALE

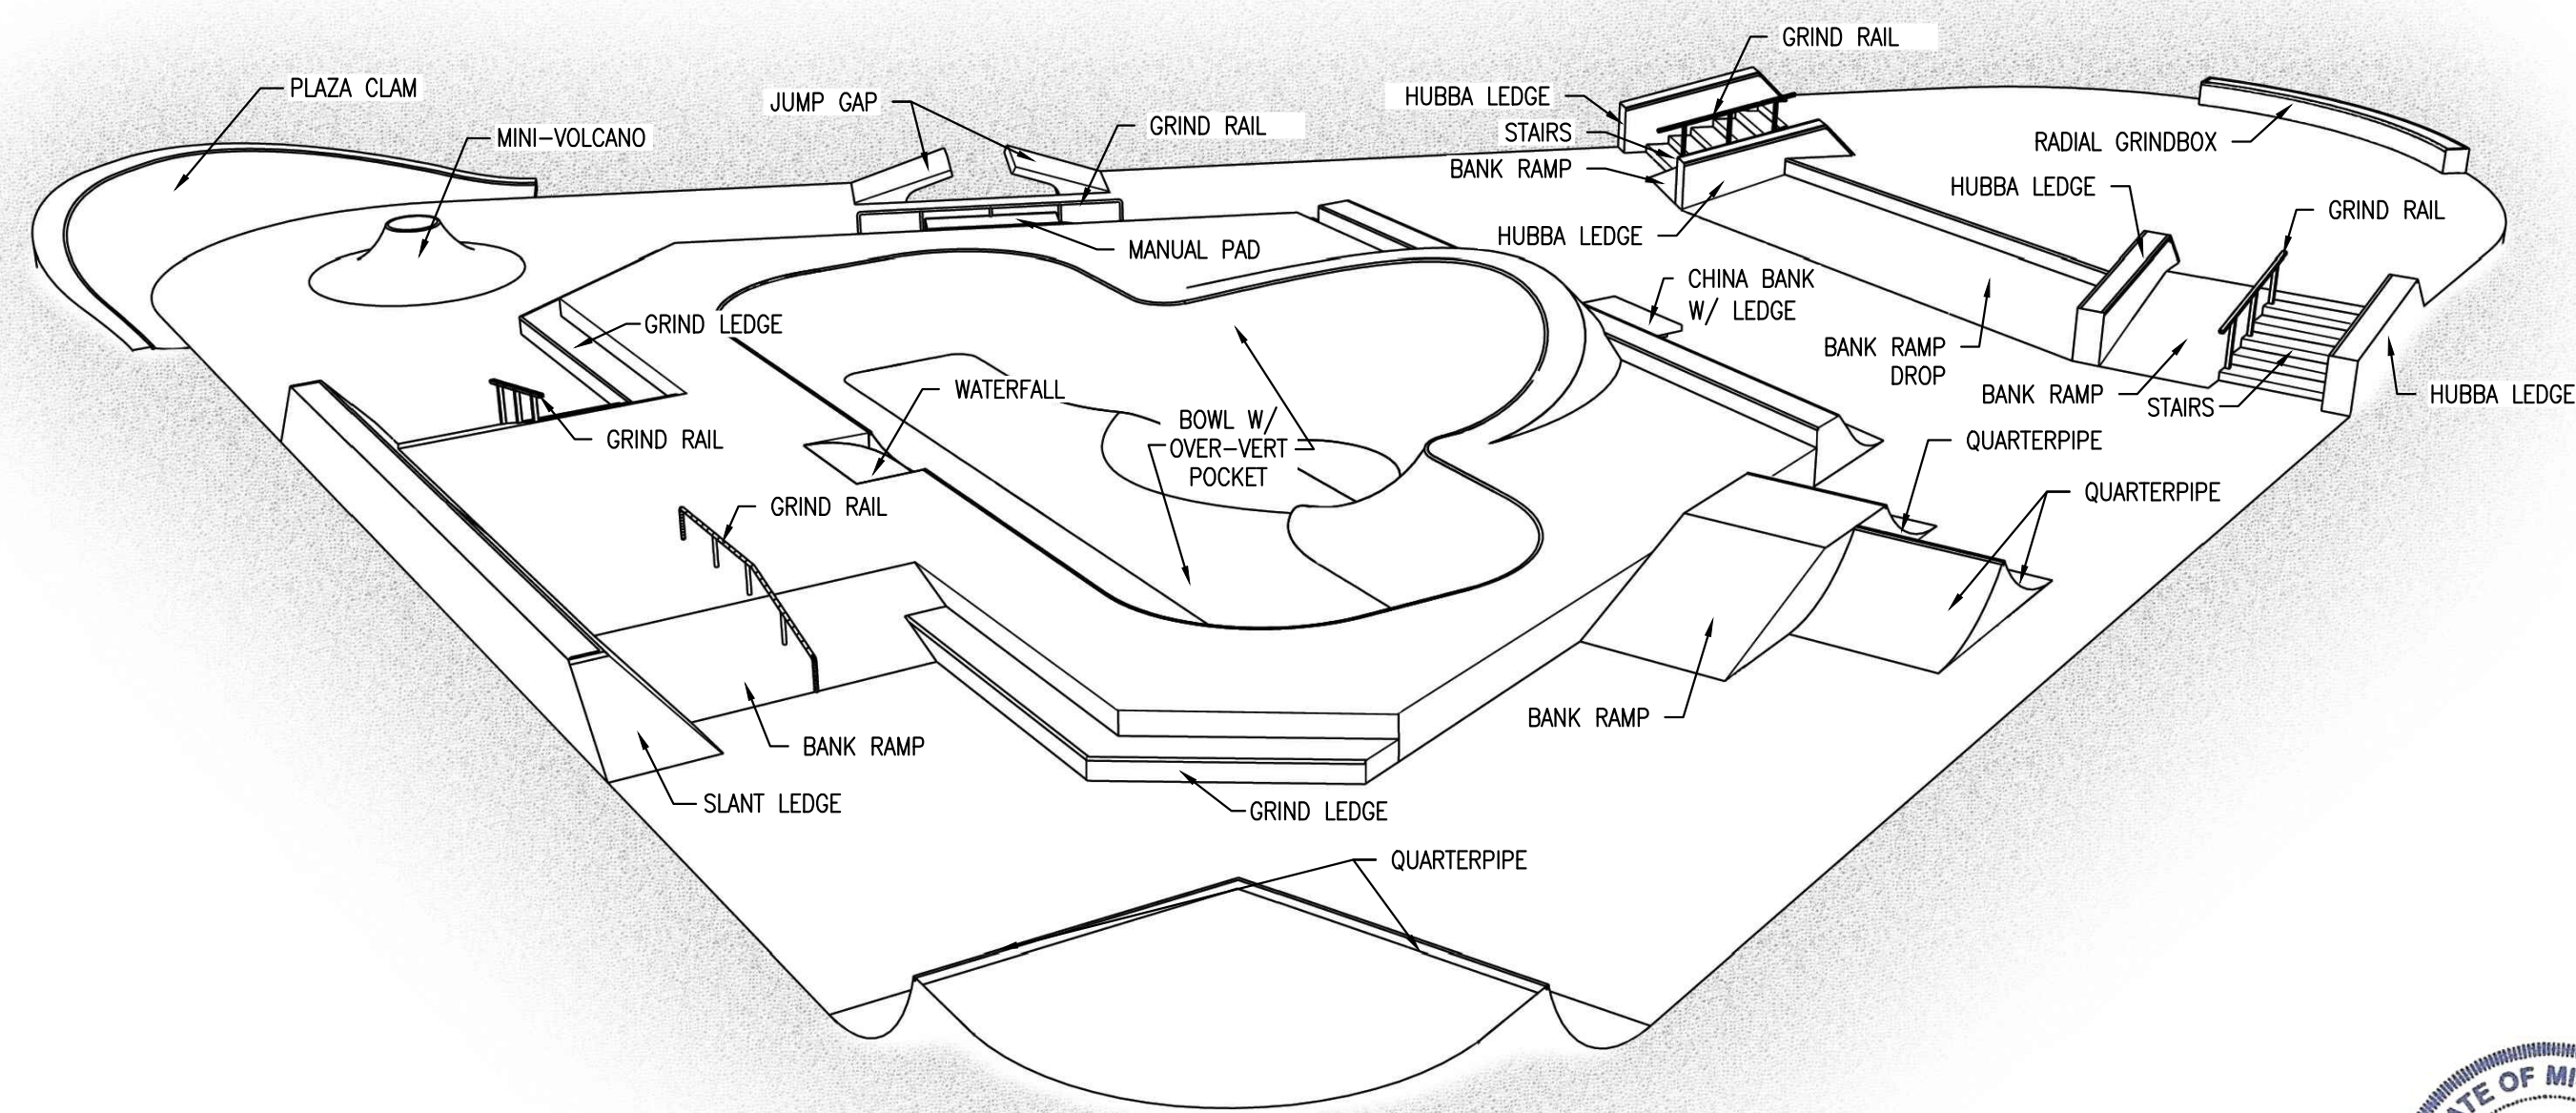

SKATEPARK COMPUTER MODEL VIEW #1
*COMPUTER MODEL FOR GENERAL REFERENCE ONLY

UNIFORM COLOR CODE

WHITE	- Proposed Excavation
PINK	- Temporary Survey Markings
RED	- Electric Power Lines, Cables, Conduit and Lighting Cables
YELLOW	- Gas, Oil, Steam, Petroleum or Gaseous Materials
ORANGE	- Communication, Alarm or Signal Lines, Cables or Conduit
BLUE	- Potable Water
PURPLE	- Reclaimed Water Irrigation and Spray Lines
GREEN	- Sewers and Drain Lines



SKATEPARK COMPUTER MODEL VIEW #2
*COMPUTER MODEL FOR GENERAL REFERENCE ONLY