


1 SKATEPARK GRID COORDINATES
Scale: 1/8" = 1'-0"

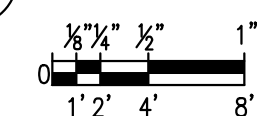


GRIDS ARE APPROX. 10' X 10'



REV	DESCRIPTION	DATE
1	ISSUE FOR CONSTRUCTION	02/14/12
2		
3		
4		

THIS DOCUMENT IS THE PROPERTY OF HARDCORE SKATEPARKS AND CONTAINS PROPRIETARY INFORMATION OF THE COMPANY. REPRODUCTION OR TRANSMISSION OF THIS DOCUMENT WITHOUT PRIOR WRITTEN CONSENT FROM THE COMPANY IS PROHIBITED.

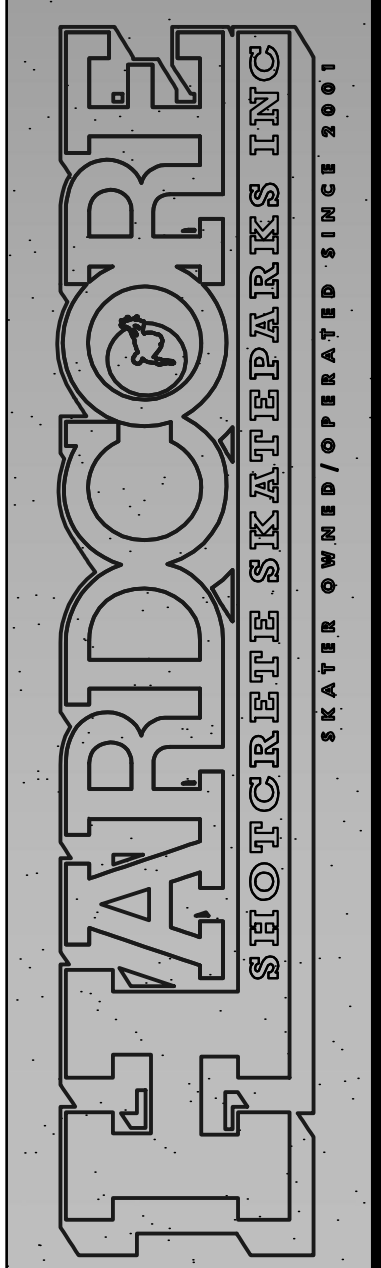

SKATEPARK GRID COORDINATES
WESTHOFF PARK SKATEPARK
O'FALLON, MISSOURI

Drawn By: J. HETHMON
Approved By: N. BEMO
Scale: AS NOTED
Project No: 11-115
Drawing No:

SP-OB