
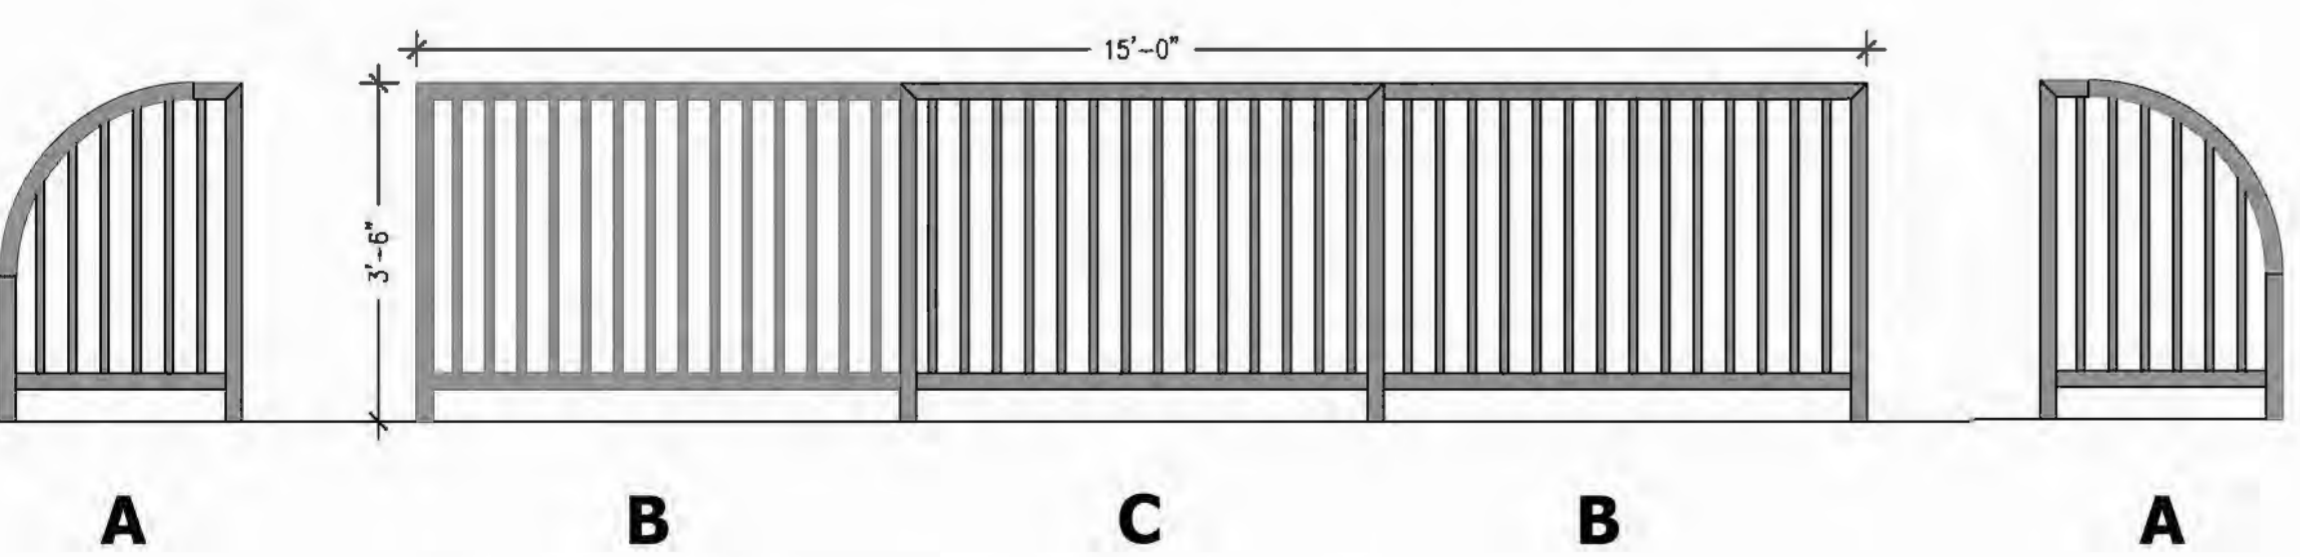



A SKATEPARK METALS PLAN (ADD ALTERNATE 1)
 Scale: 1/8"=1'-0"

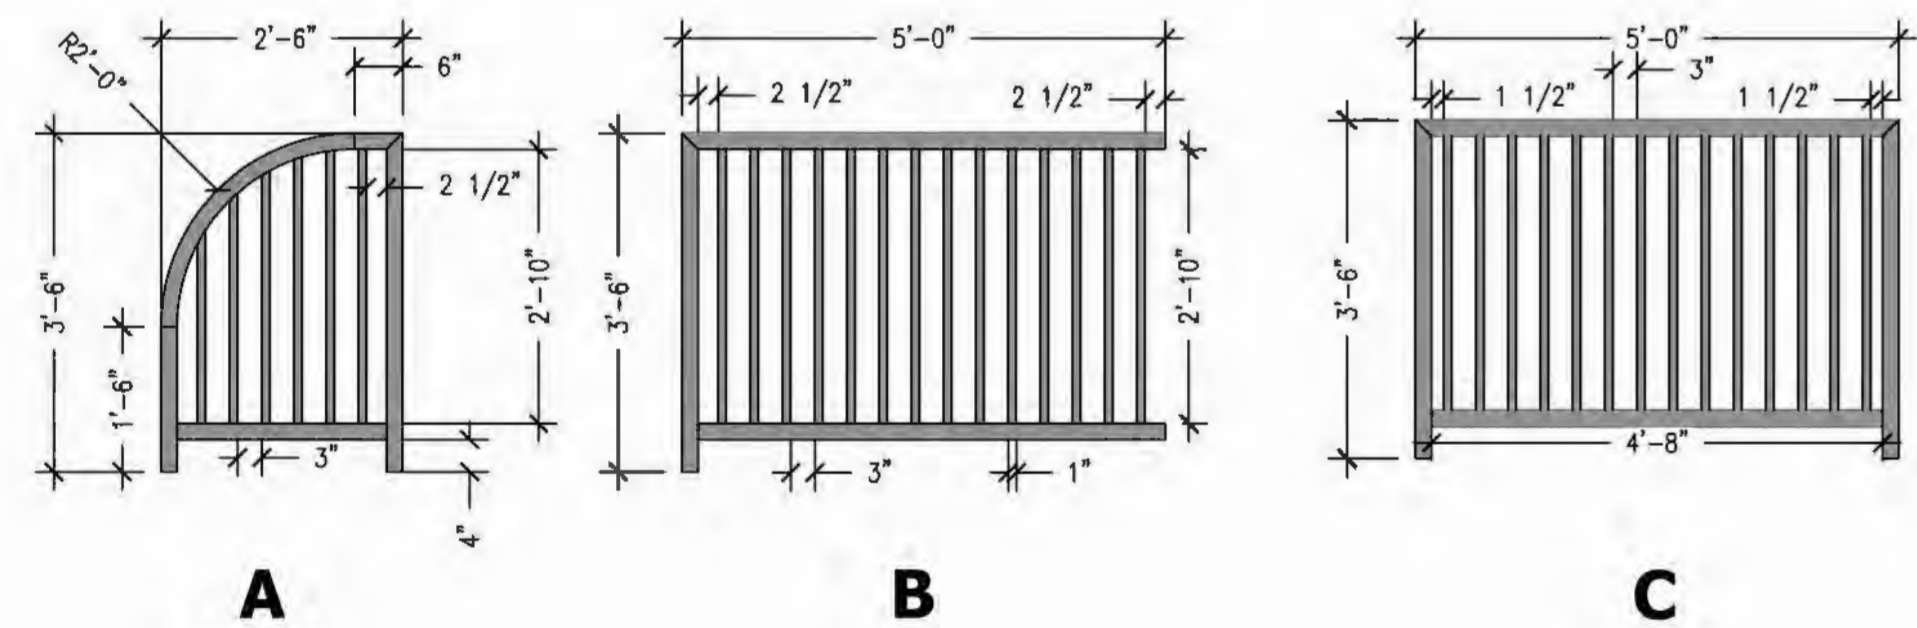

B SKATEPARK METAL GUARDRAILS
 Scale: 1/2"=1'-0"

LEGEND:

— 2" NOM —	2" NOM. O.O. SCH. 40 STEEL PIPE. 6" NELSON STUDS WELDED AT 18" O.C. PIPE SHALL BE COATED WITH ALIPHATIC POLYURETHANE PAINT, BLACK.
— 2x2 —	2"x2"x11GA SQUARE STEEL PIPE. 6" NELSON STUDS WELDED AT 18" O.C. PIPE SHALL BE COATED WITH ALIPHATIC POLYURETHANE PAINT, BLACK.
— 2x3 —	2"x3"x11GA SQUARE STEEL PIPE. PIPE SHALL BE COATED WITH ALIPHATIC POLYURETHANE PAINT, BLACK.
— BAR —	6"x4" FLAT STEEL BAR. 6" NELSON STUDS WELDED AT 18" O.C. BAR SHALL BE COATED WITH ALIPHATIC POLYURETHANE PAINT, BLACK.
— X — X —	GUARDRAILS. HOT DIPPED GALVANIZED OR POWDERCOATED.
— ◊ —	2"x2"x4" BENT METAL PLATE. MATCH ANGLE OF PIECE AS SHOWN IN SECTION VIEWS. 6" NELSON STUDS WELDED AT 18" O.C. BENT PLATE SHALL BE COATED WITH ALIPHATIC POLYURETHANE PAINT, BLACK.

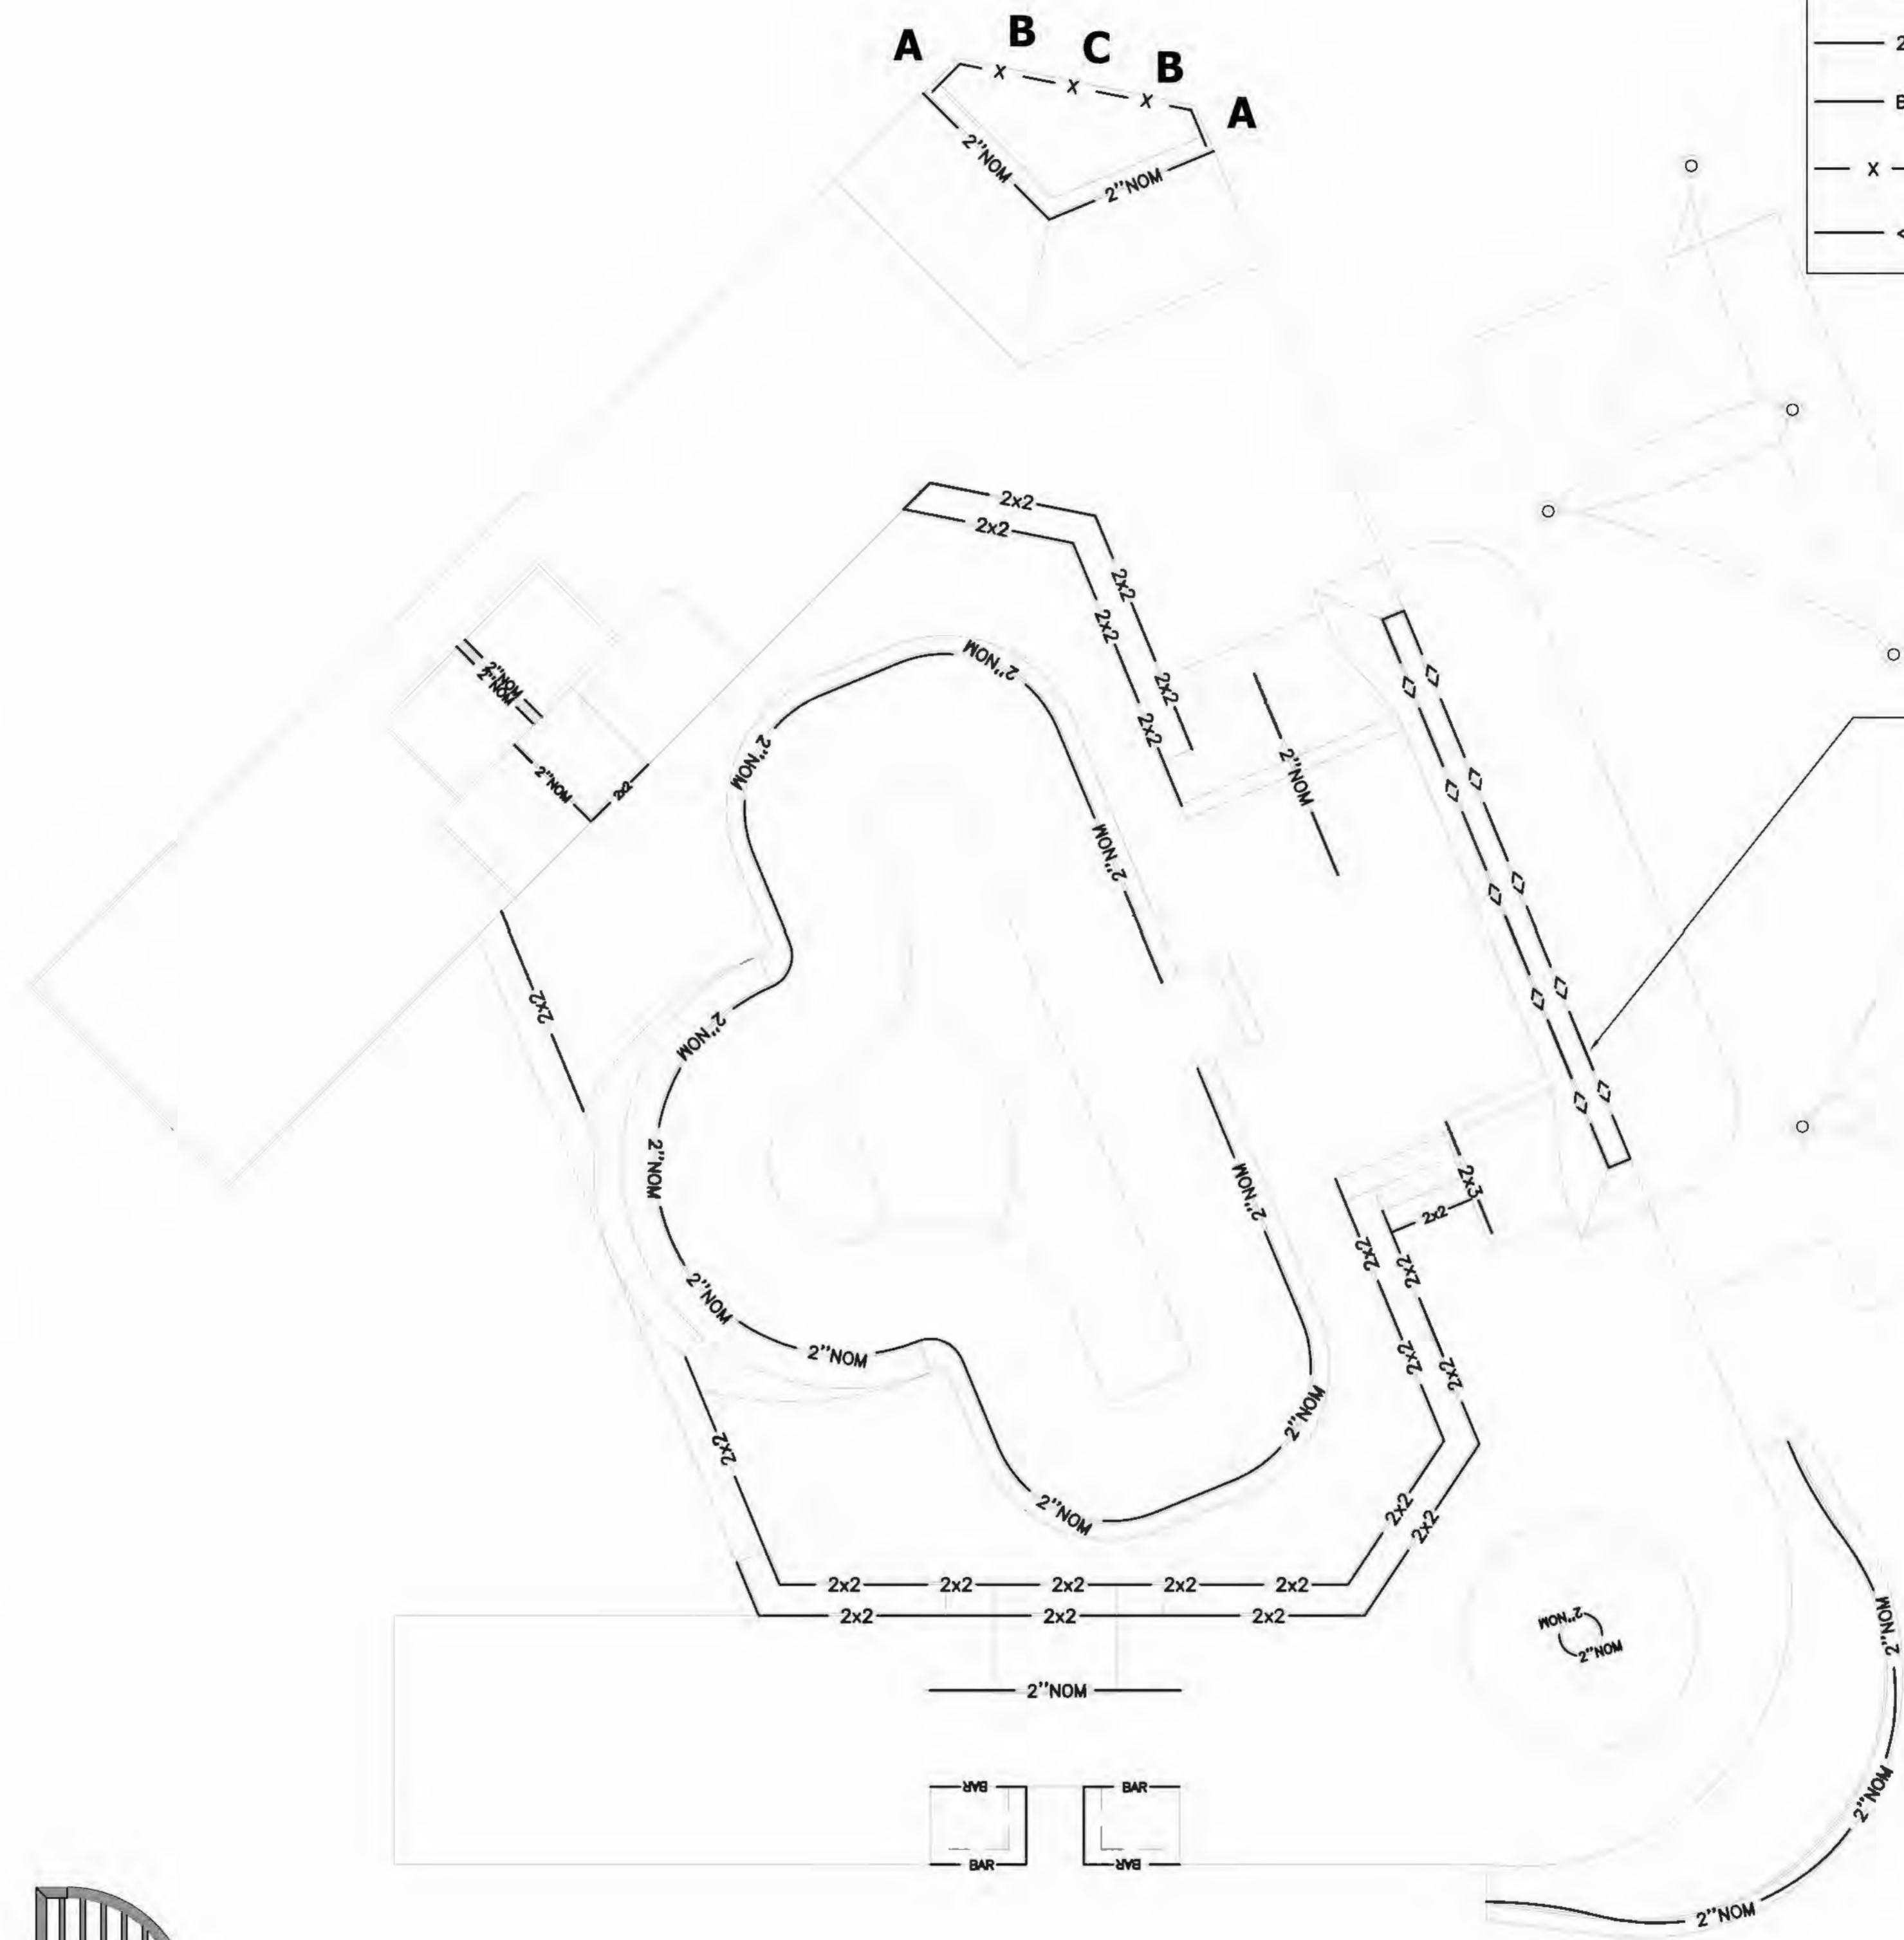

LETTERING TO BE SURFACE MOUNTED ON FACE OF PYRAMID, CENTERED. ALL LETTERS SHALL BE ALUMINUM, PAINTED WITH ALIPHATIC POLYURETHANE, BLACK, ALL CAPS, 6" TALL FONT TO BE "TIMES NEW ROMAN" VERIFY WITH OWNER PRIOR TO ORDER/INSTALLATION.
 SIGNAGE TO SAY: WESTHOFF PARK SKATEPARK

1 SKATEPARK METALS PLAN
 Scale: 1/8"=1'-0"



REV	DESCRIPTION	DATE
1	ISSUE FOR CONSTRUCTION 02/14/12	
2		
3		
4		

FEARDOCORP
 SPORTS RECREATION INC.
 LEASER OWNED/OPERATED SINCE 2001

SKATEPARK METALS PLAN
WESTHOFF PARK SKATEPARK
O'FALLON, MISSOURI

Drawn By: **J. HETHMON**
 Approved By: **N. BEMO**
 Scale: **AS NOTED**
 Project No.: **11-115**
 Drawing No.: **SP-2**