




1 SKATEPARK ELEVATIONS
Scale: NONE

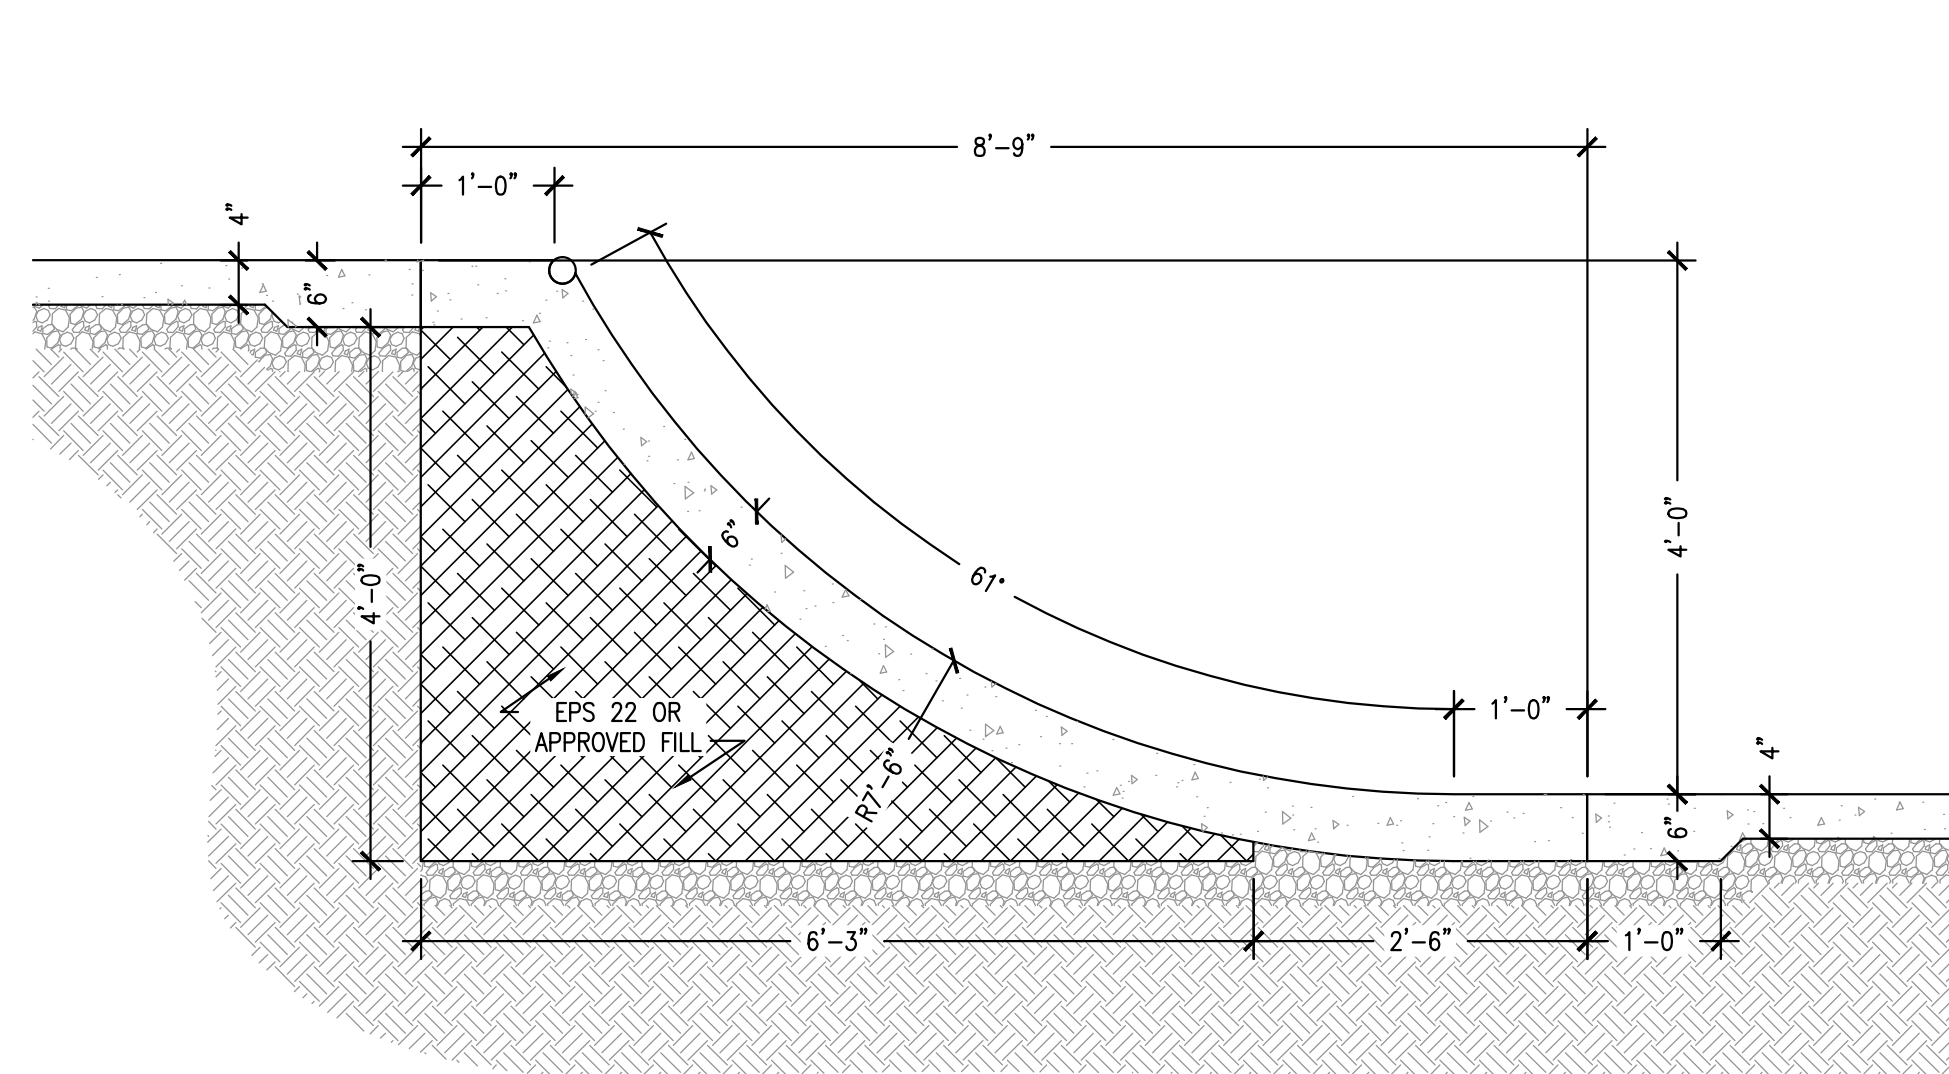


A QUARTERPIPE SECTION
Scale: NONE

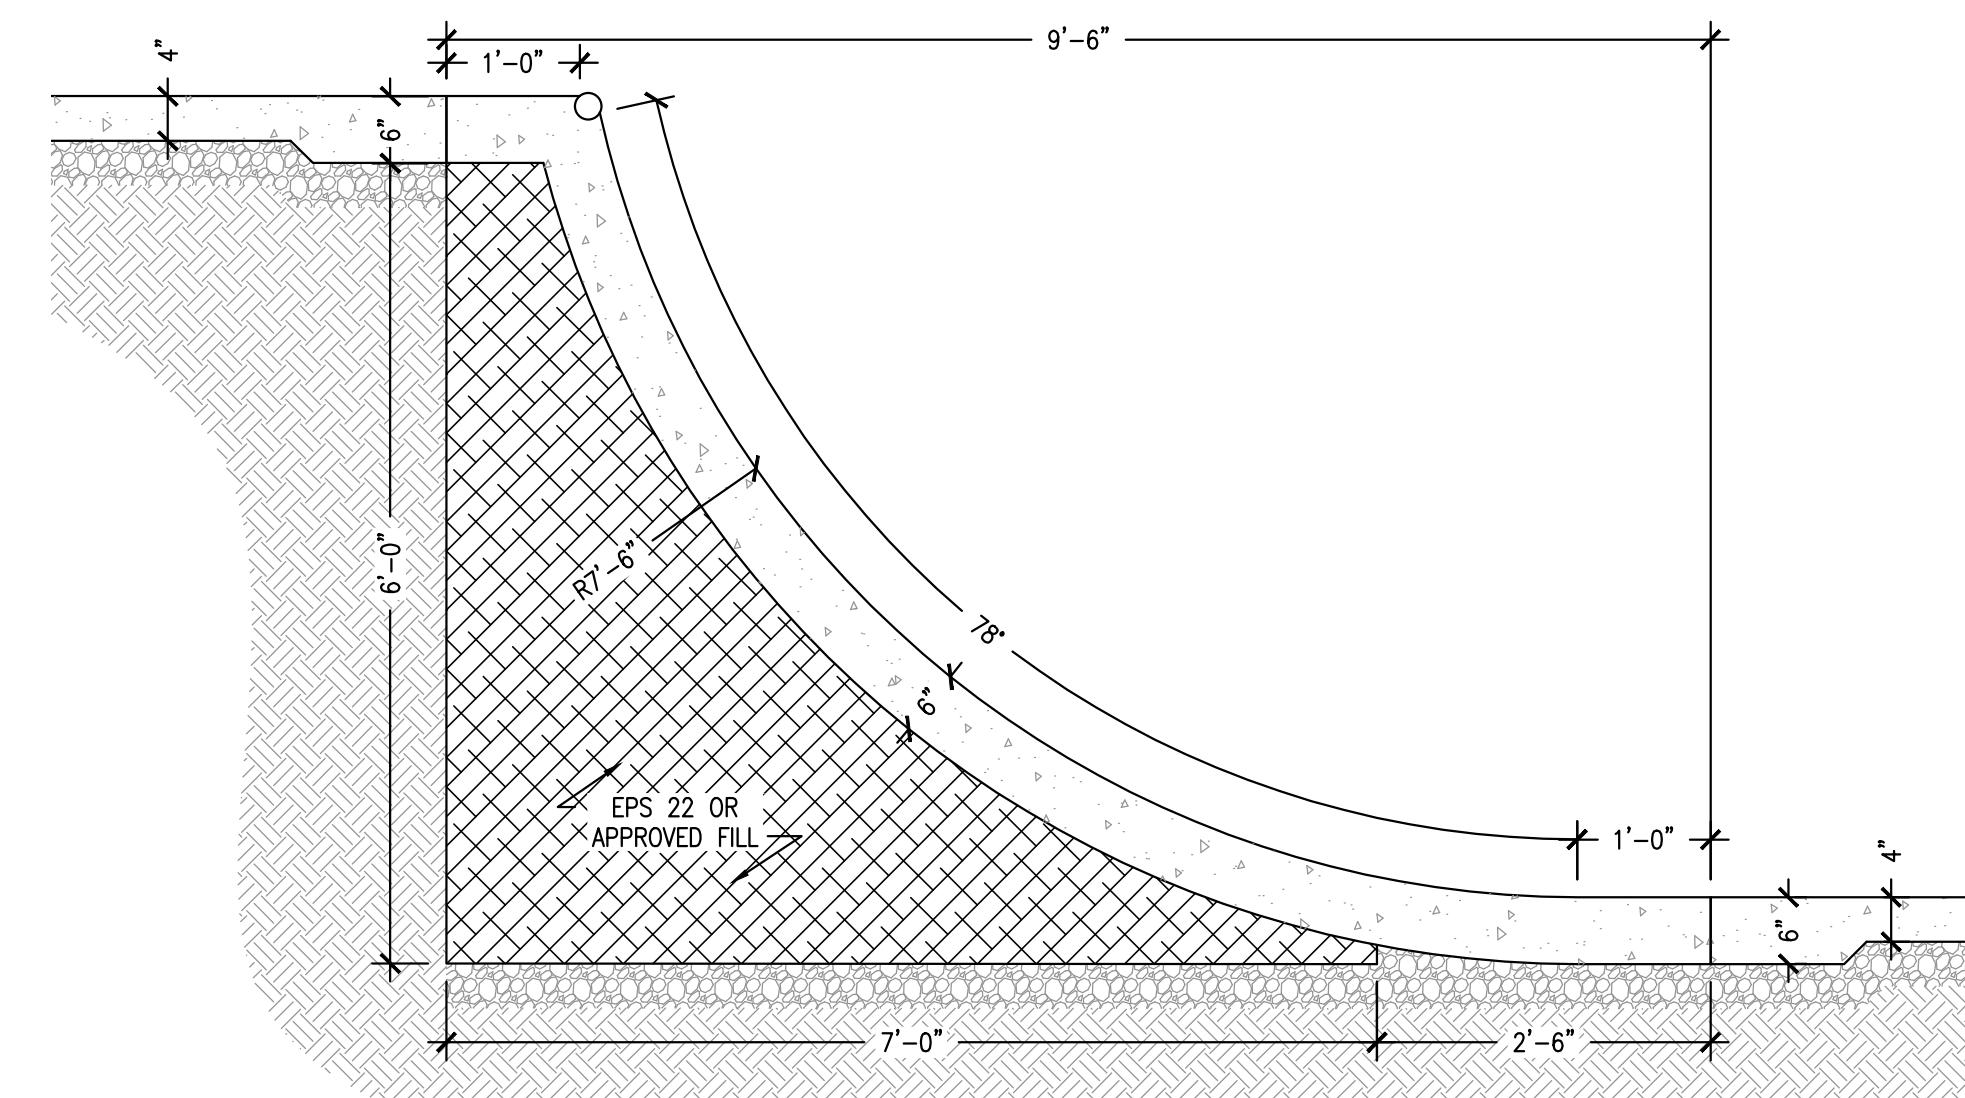

B QUARTERPIPE SECTION
Scale: NONE

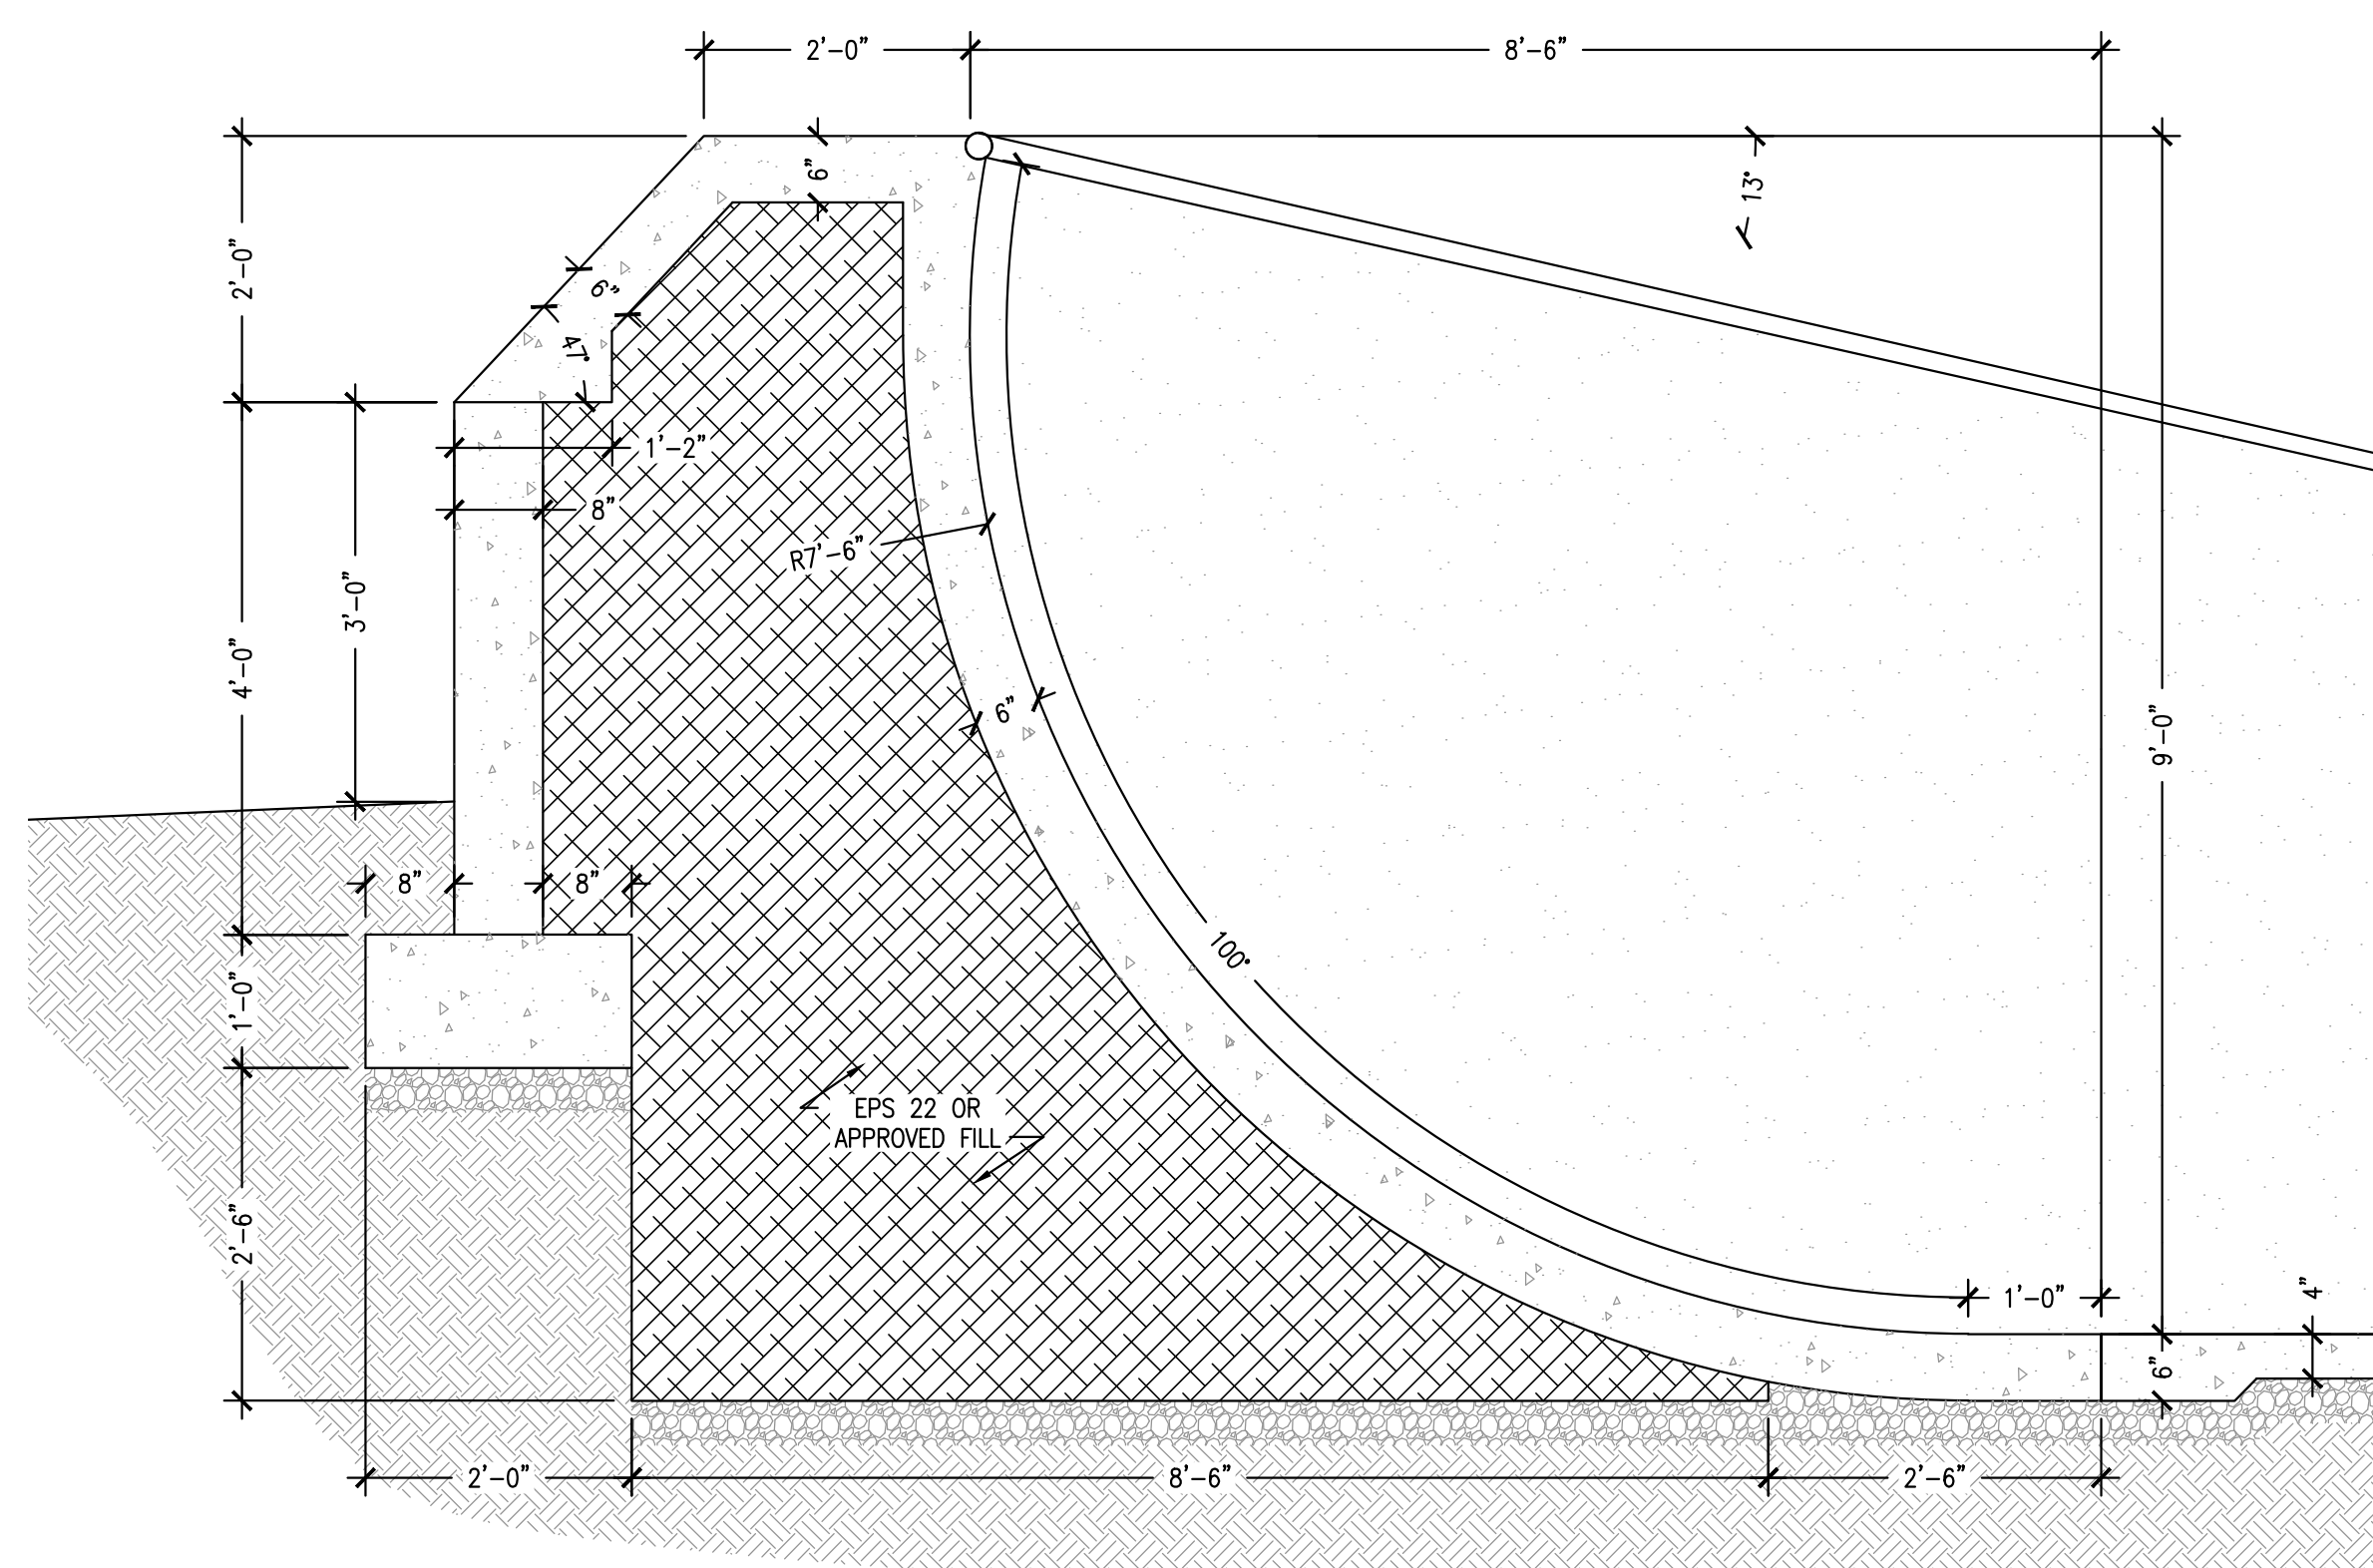

C OVER-VERT QUARTERPIPE SECTION
Scale: NONE

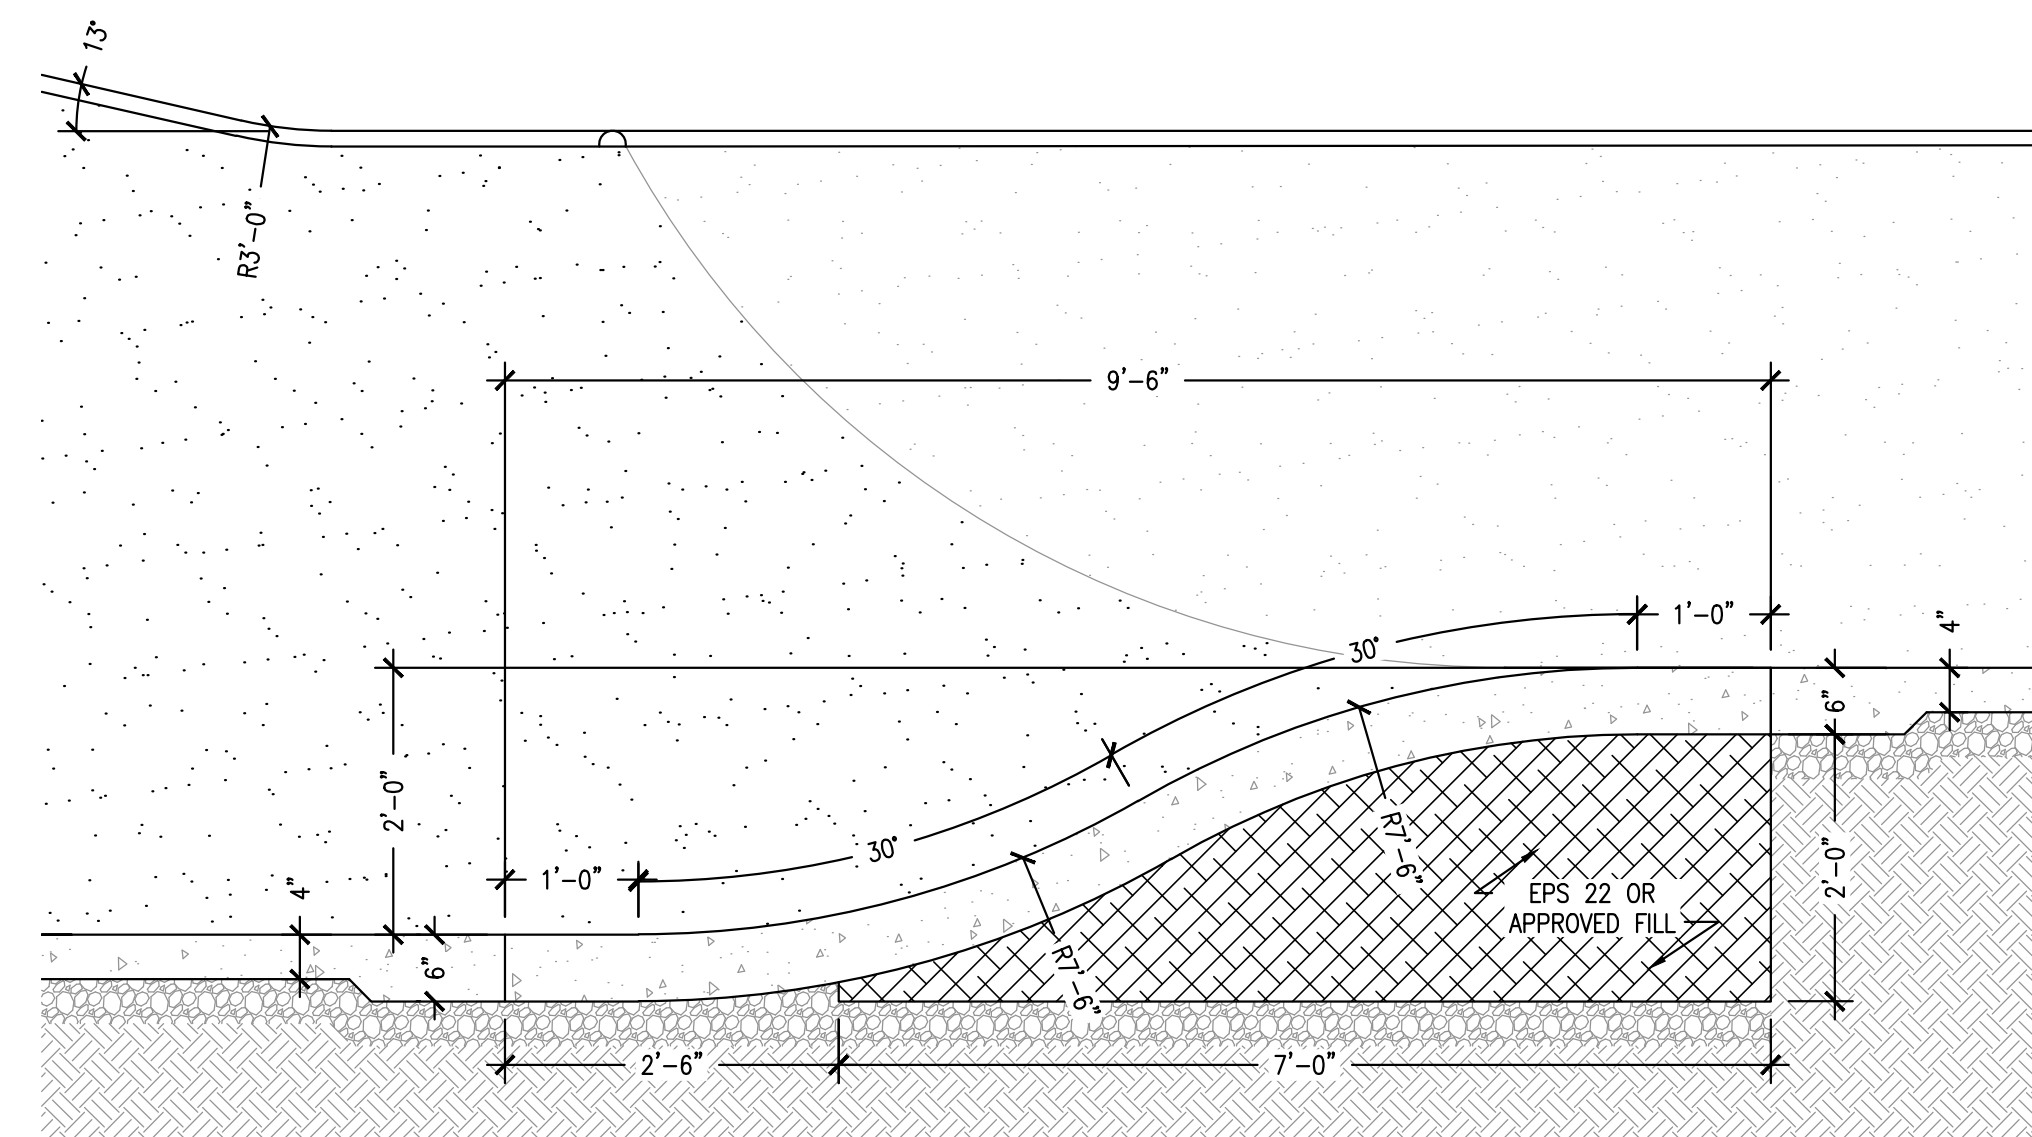

D WATERFALL SECTION
Scale: NONE



REV	DESCRIPTION	DATE
1	ISSUE FOR CONSTRUCTION	02/14/12
2		
3		
4		

THIS DOCUMENT IS THE PROPERTY OF HAZDORFF WESTHOFF PARK SKATEPARKS AND CONTAINS PROPRIETARY INFORMATION OF THE COMPANY. REPRODUCTION OR TRANSMISSION OF THIS DOCUMENT WITHOUT PROPER WRITTEN CONSENT FROM THE COMPANY IS PROHIBITED.

HAZDORFF
WESTHOFF PARK SKATEPARKS INC
SKATEPARKS SINCE 2001

SKATEPARK ELEVATIONS
WESTHOFF PARK SKATEPARK
O'FALLON, MISSOURI

Drawn By: J. HETHMON
Approved By: N. BEMO
Scale: AS NOTED
Project No: 11-115
Drawing No:

SP-4B