




1 SKATEPARK ELEVATIONS (ADD ALTERNATE 2)  
Scale: NONE

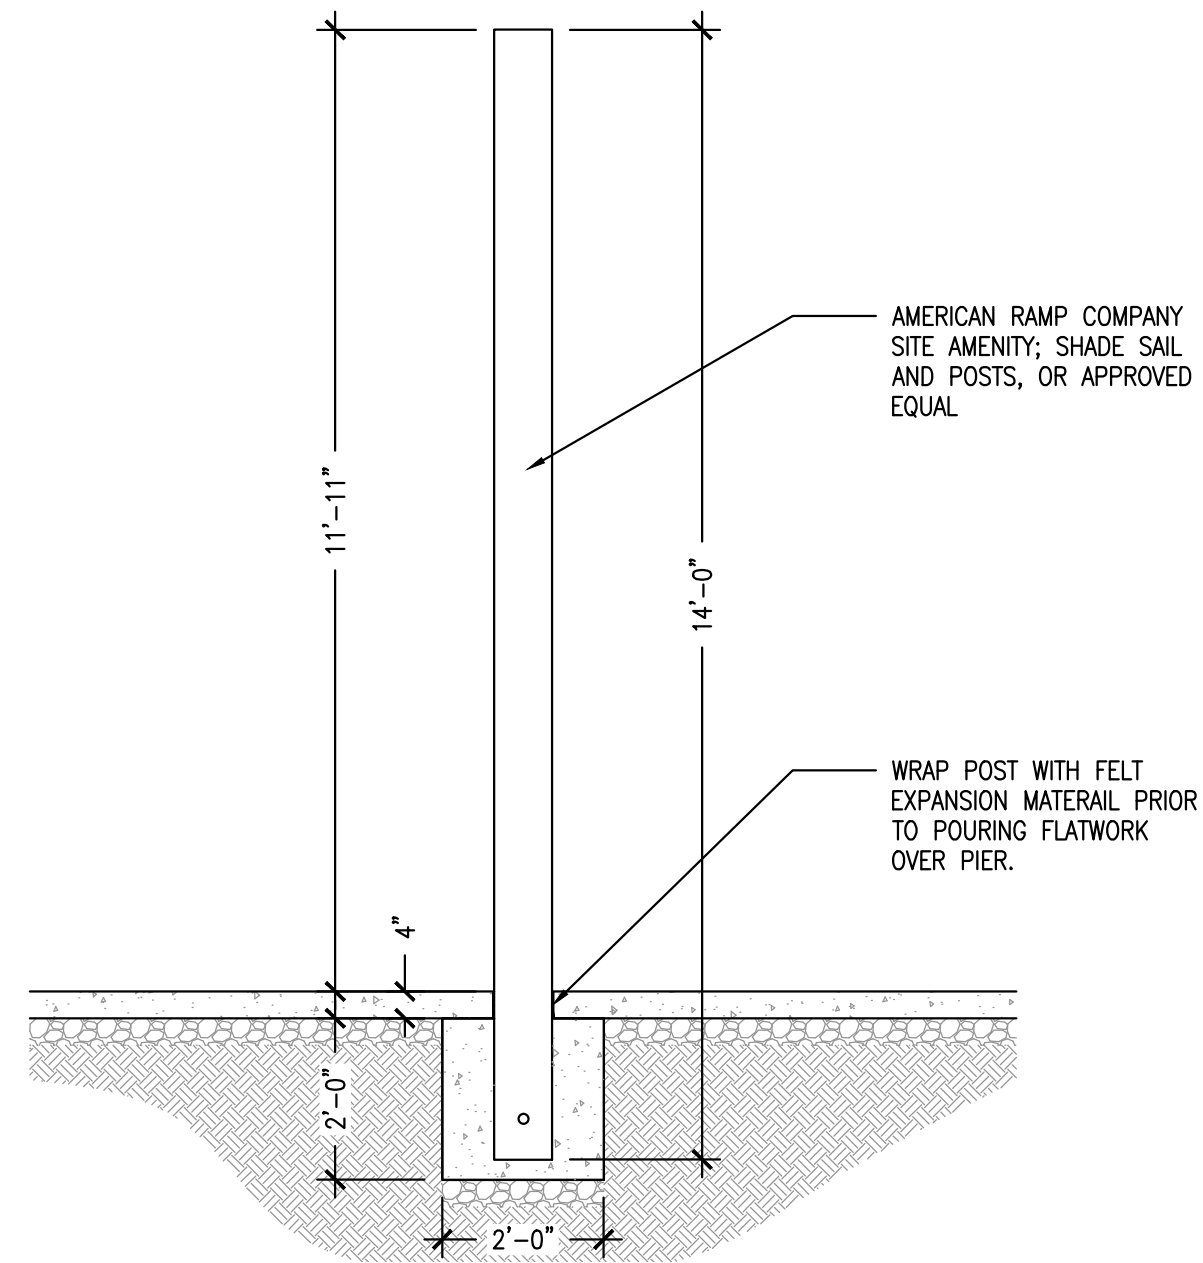


A SHADE STRUCTURE SECTION  
Scale: NONE

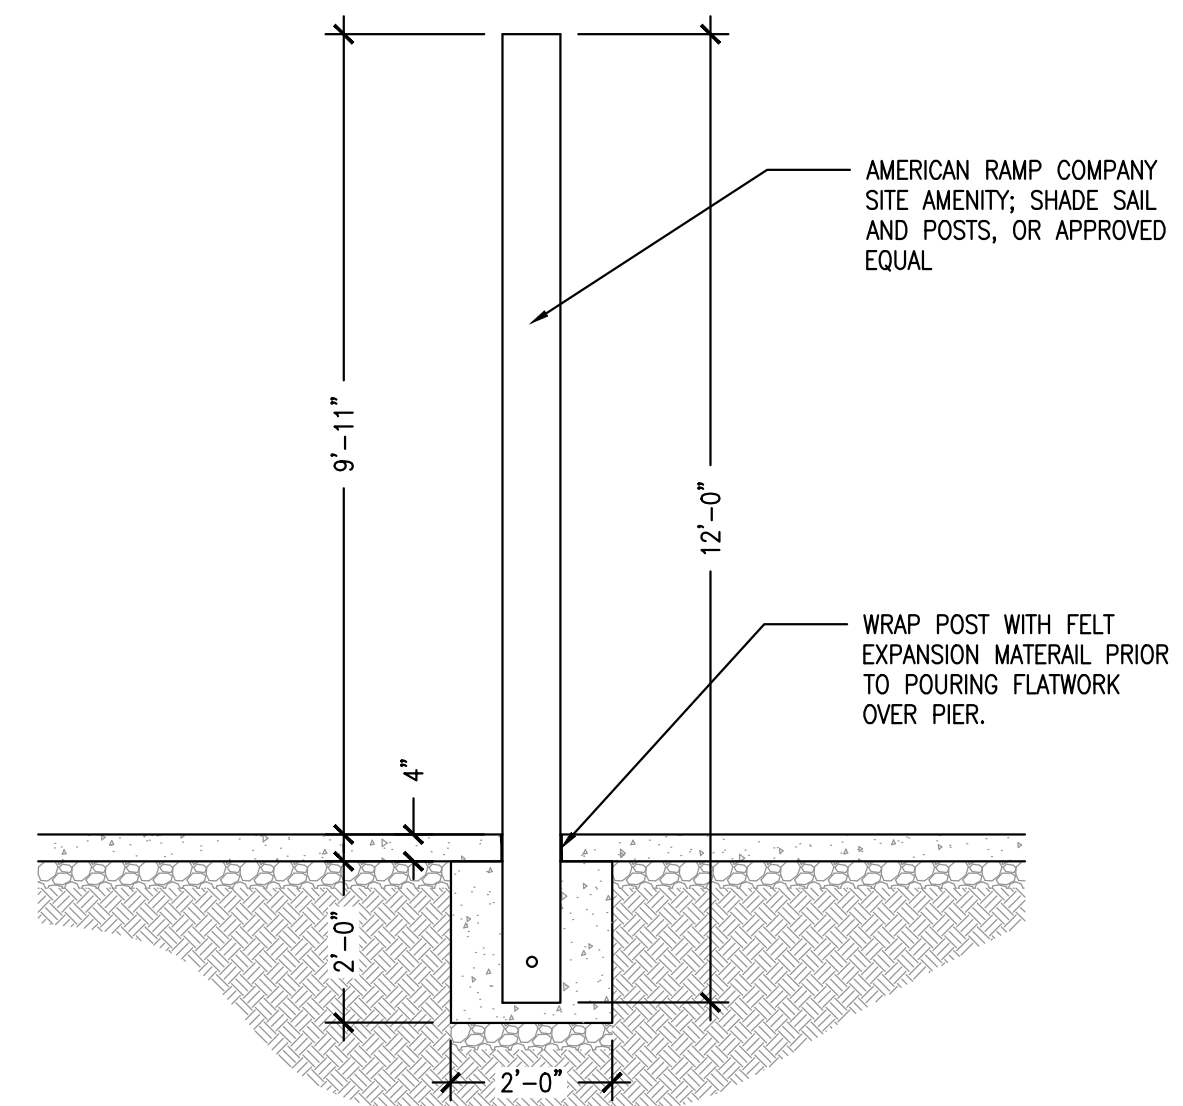


B SHADE STRUCTURE SECTION  
Scale: NONE

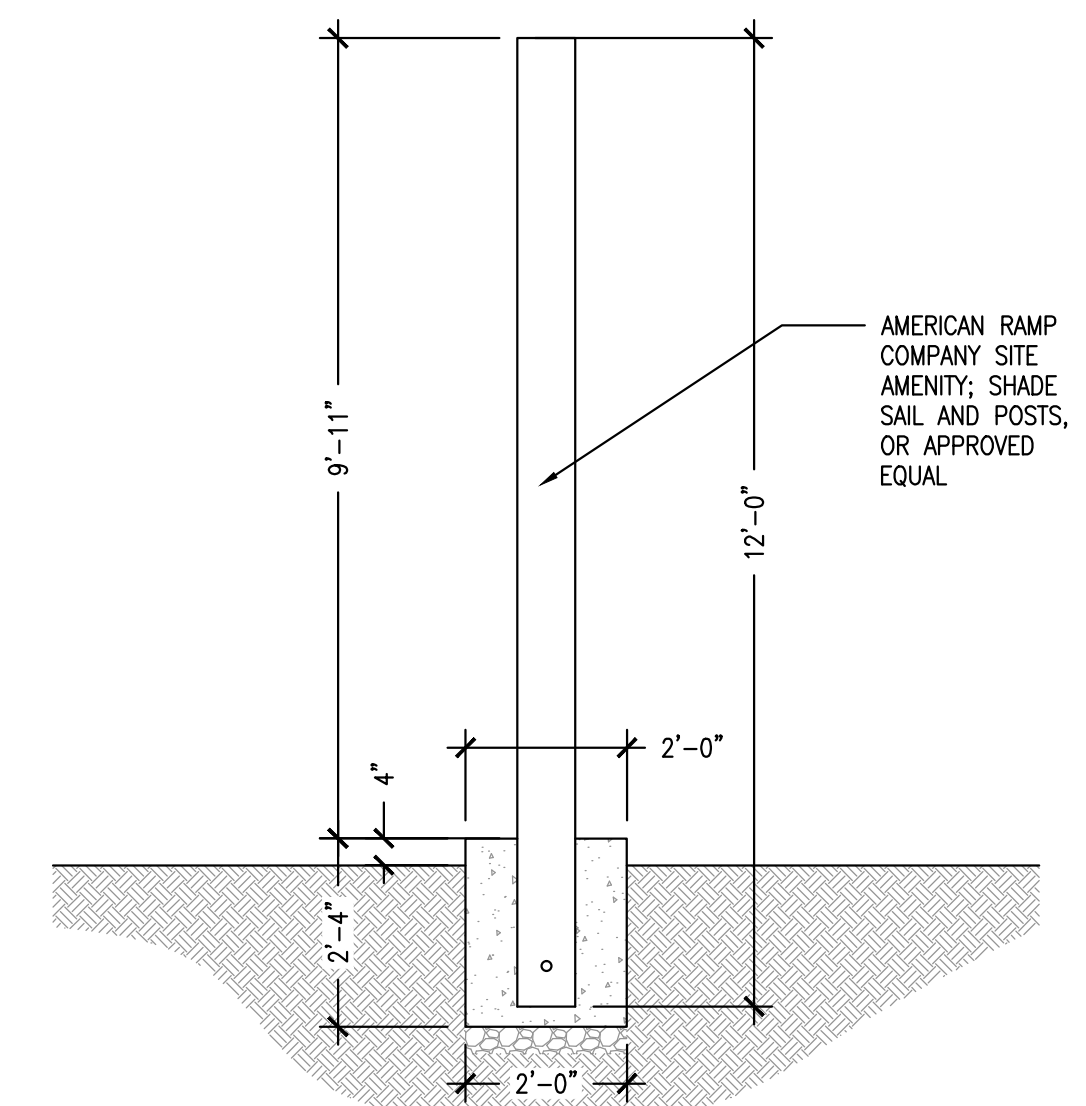

C SHADE STRUCTURE SECTION  
Scale: NONE

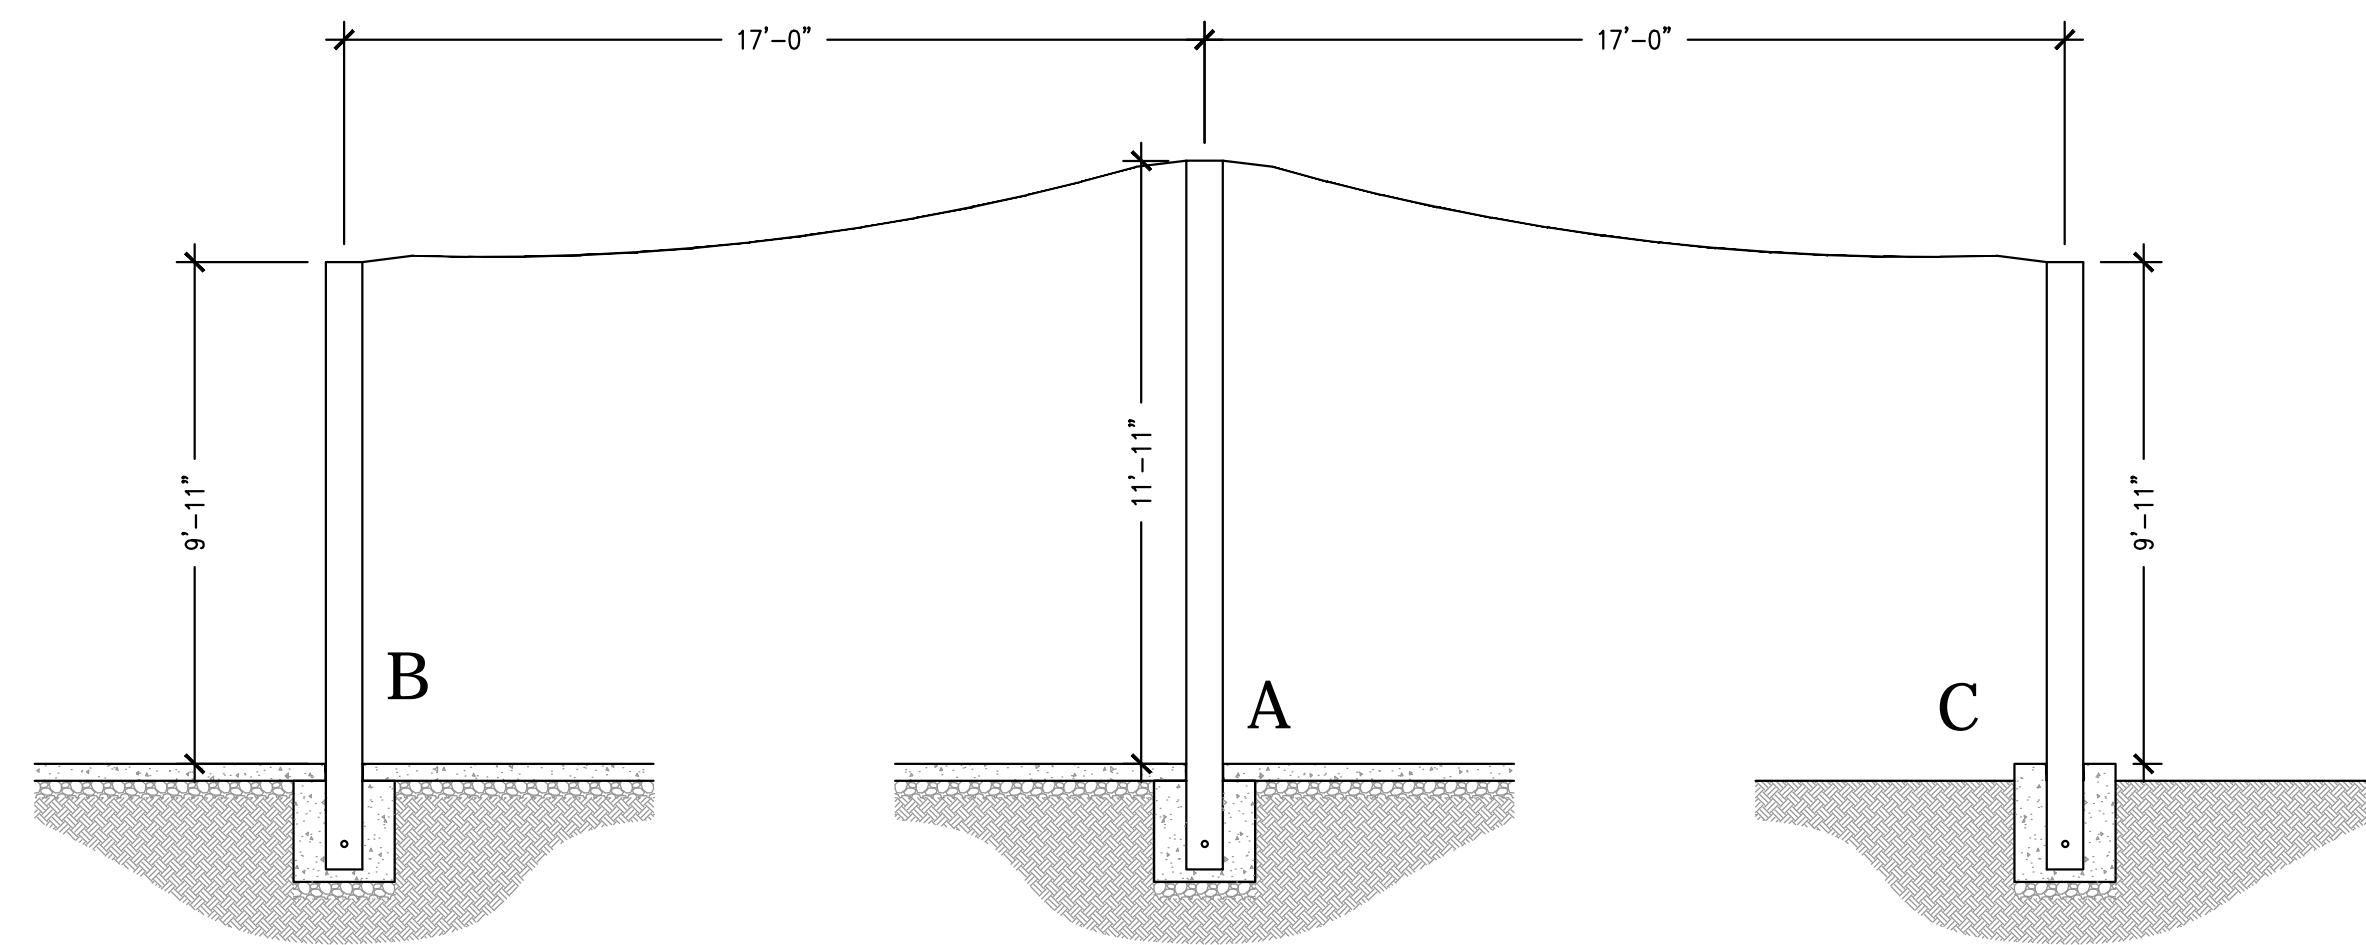

D SHADE STRUCTURE SECTION  
Scale: NONE

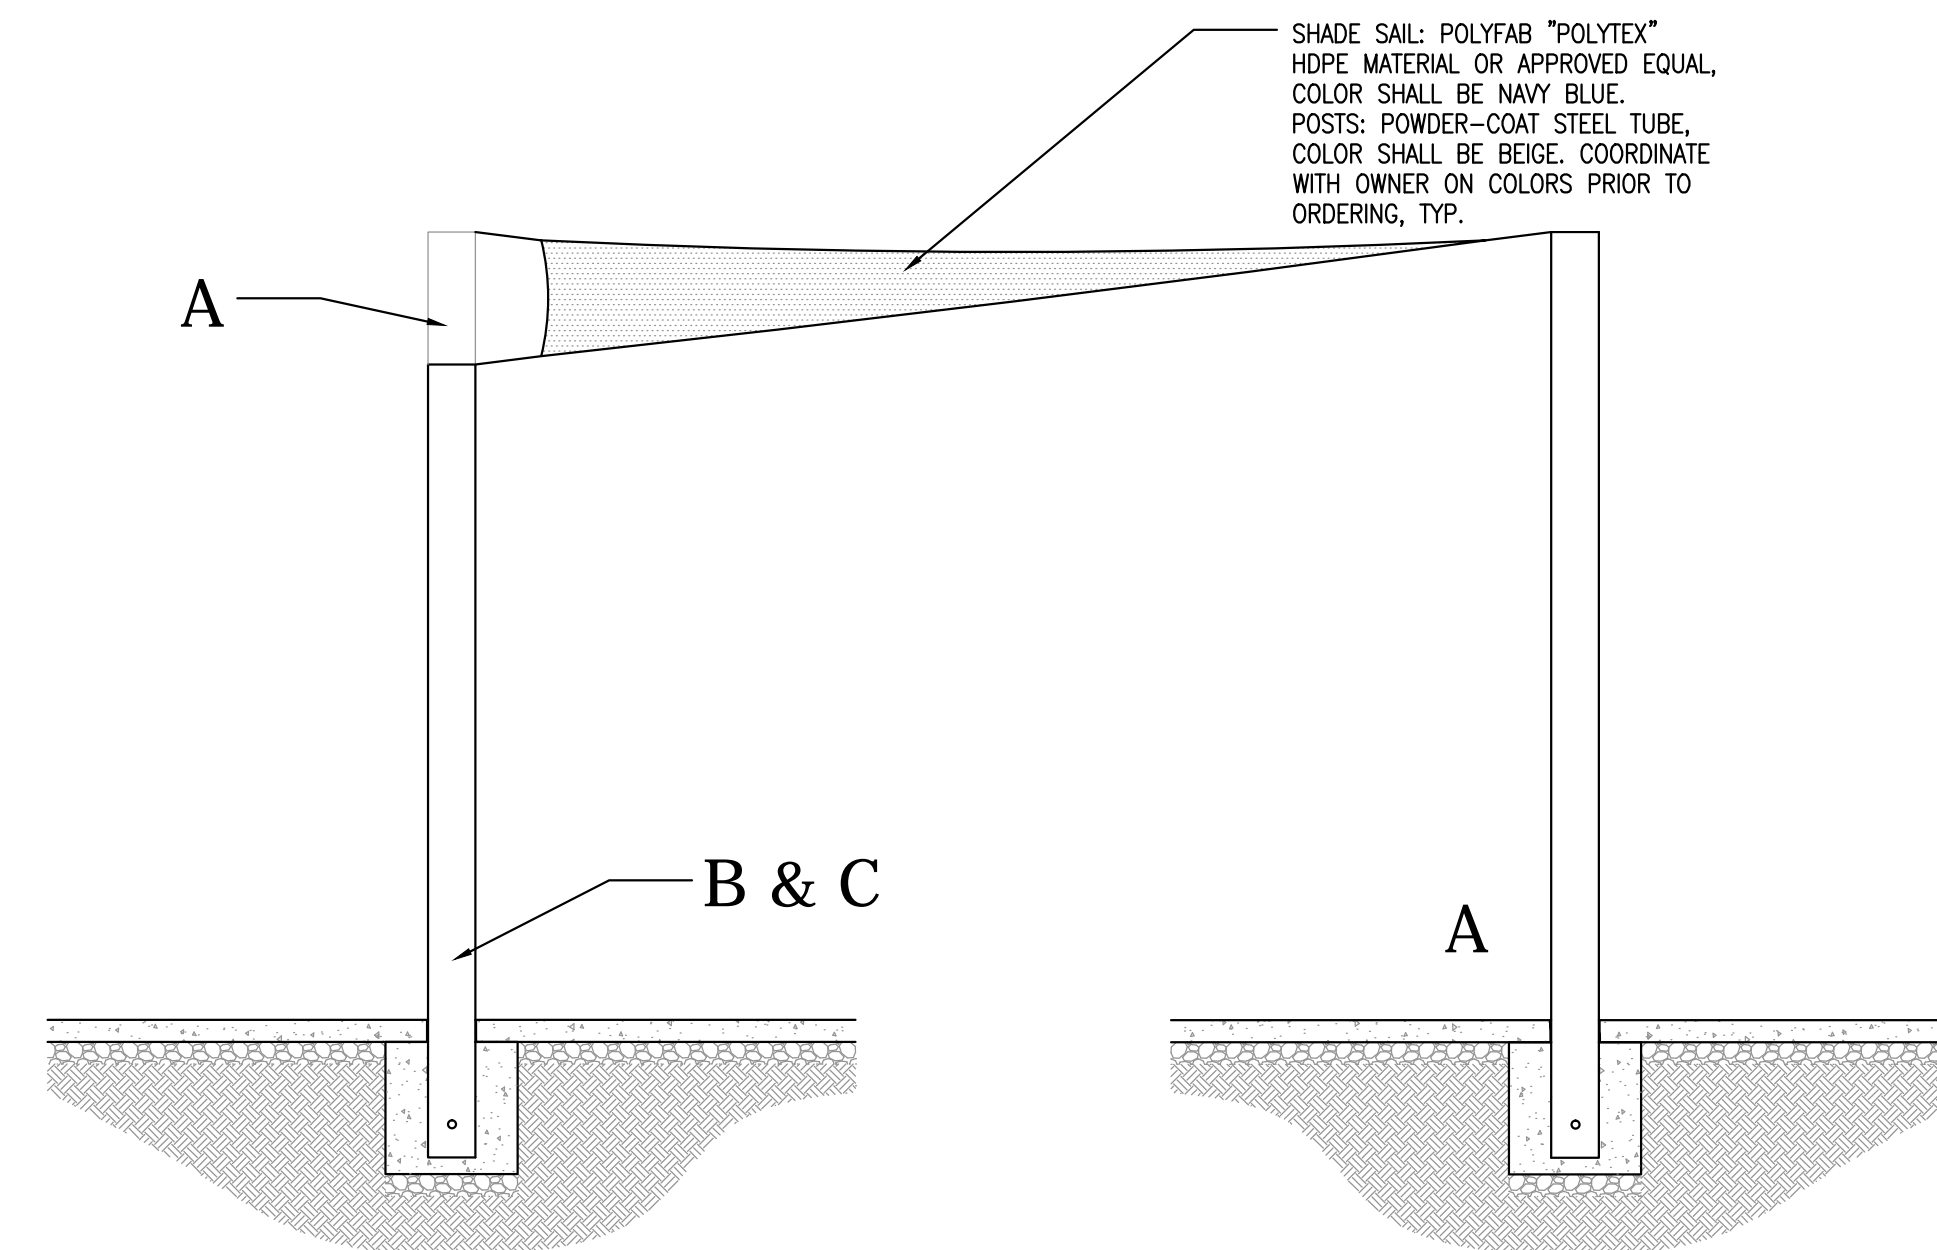

E SHADE STRUCTURE SECTION  
Scale: NONE



REV	DESCRIPTION	DATE
1	ISSUE FOR CONSTRUCTION	02/14/12
2		
3		
4		

**FHARDCORE**  
SPORTS & RECREATION  
SKATEPARKS, INC.  
SKATER OWNED/OPERATED SINCE 2001

SKATEPARK ELEVATIONS (ADD ALTERNATE 2)  
WESTHOFF PARK SKATEPARK  
O'FALLON, MISSOURI

Drawn By: J. HETHMON  
Approved By: N. BEMO  
Scale: AS NOTED  
Project No: 11-115  
Drawing No:

SP-4E