




1 GRIND LEDGE W/TRENCH FOOTING DETAIL
Scale: NONE

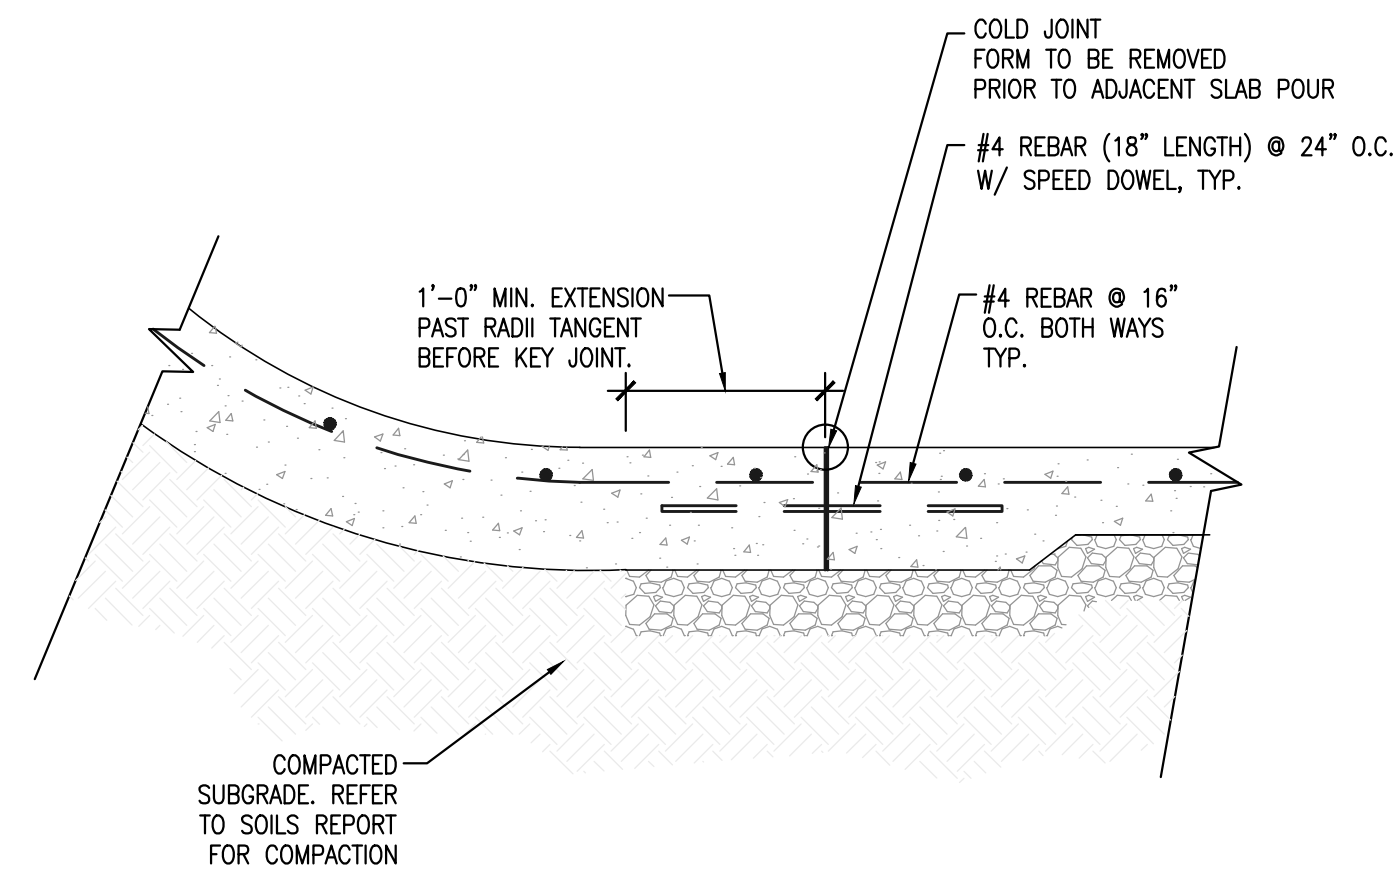


2 COLD JOINT/TRANSITION CONNECTION
Scale: NONE

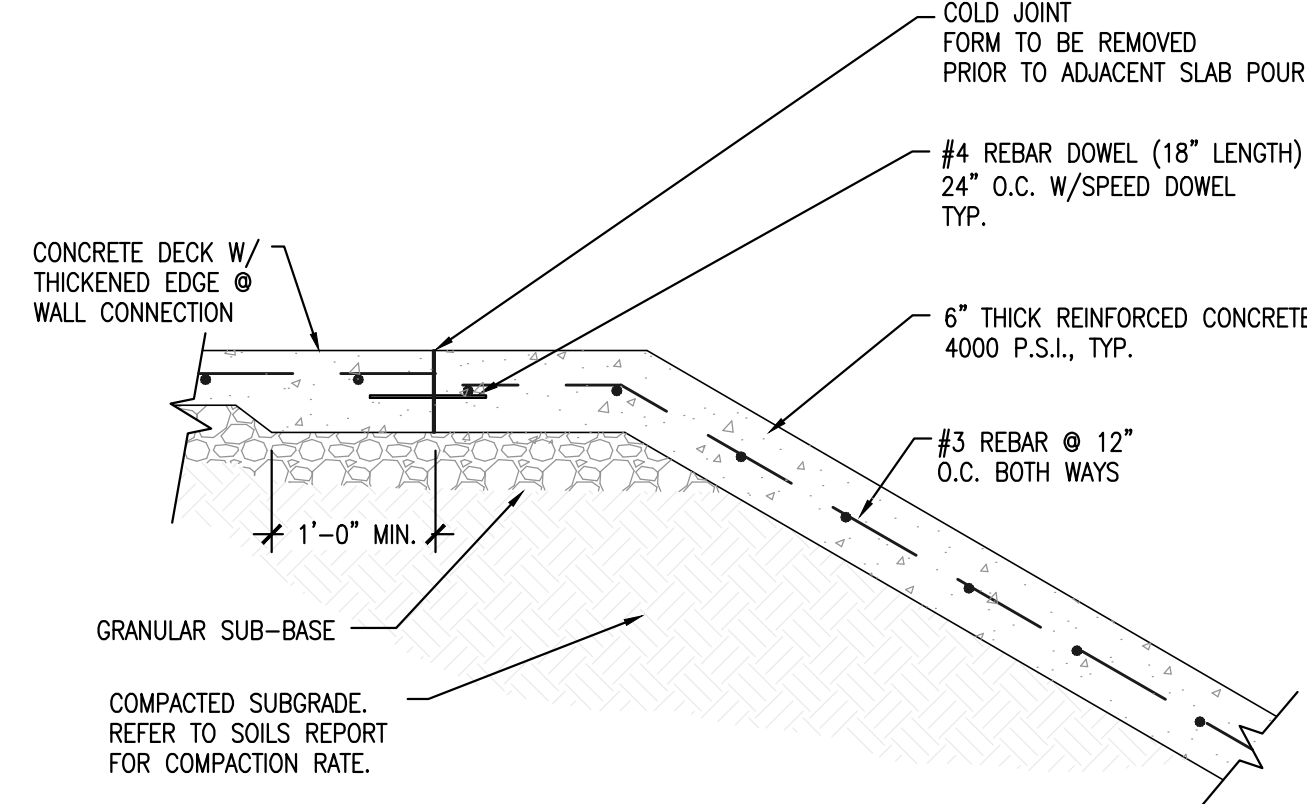


3 EMBANKMENT DETAIL
Scale: NONE

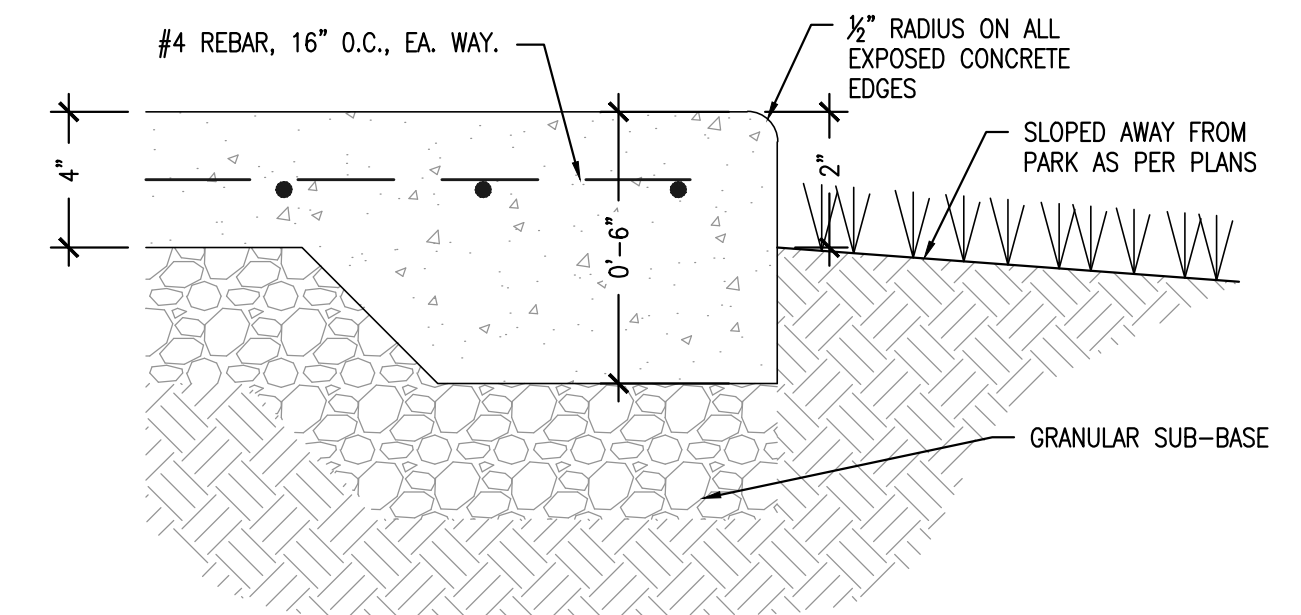


4 CONCRETE PARK EDGE
Scale: NONE

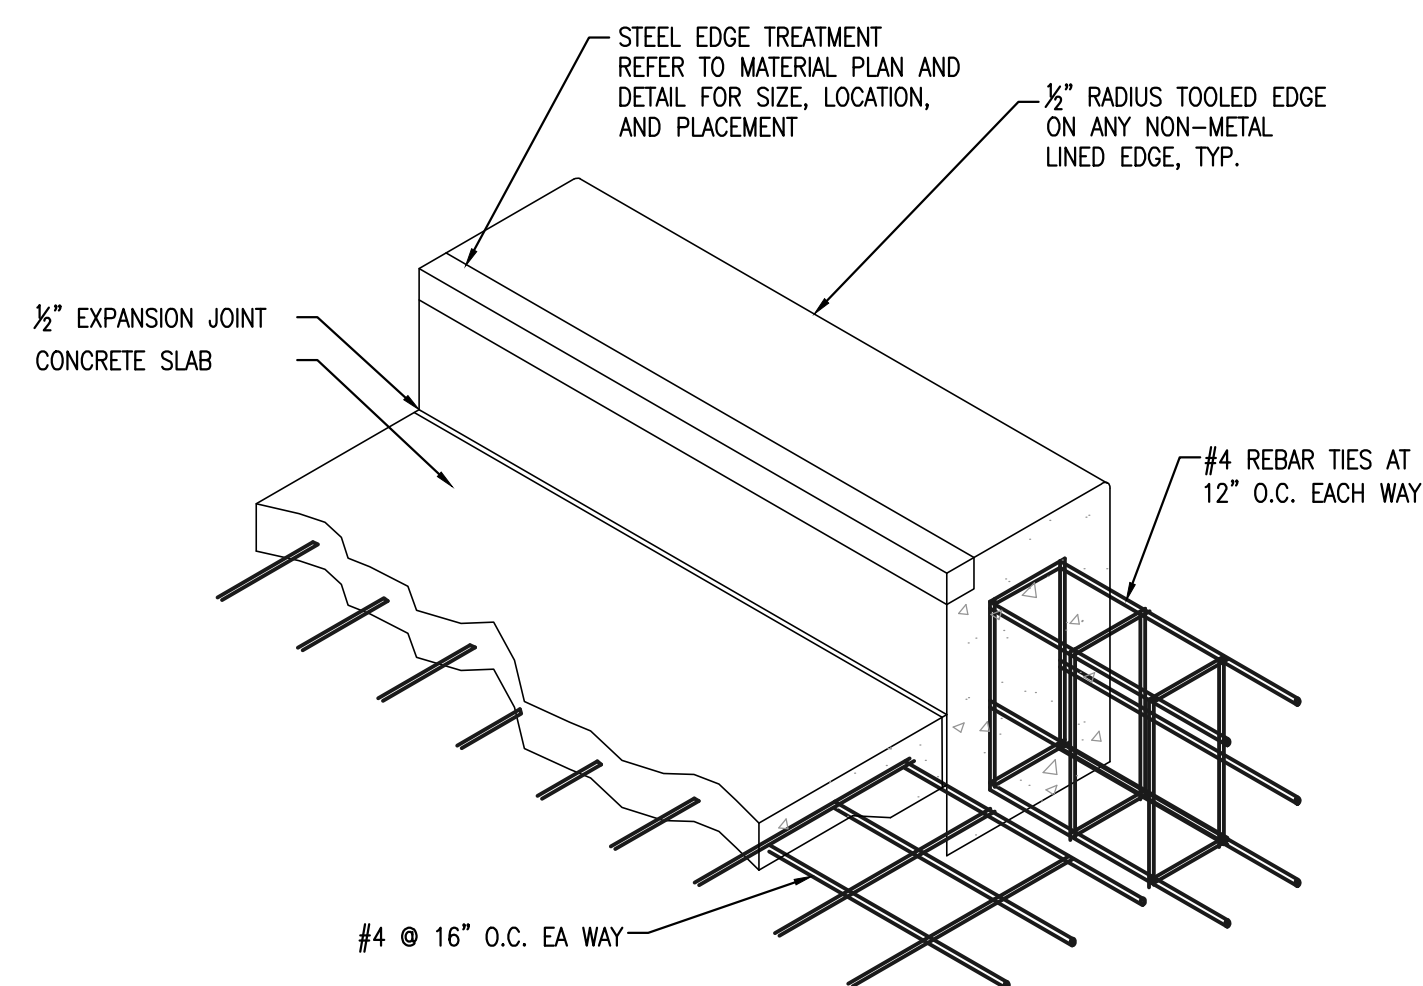


5 TYP. GRIND LEDGE PROFILE
Scale: NONE

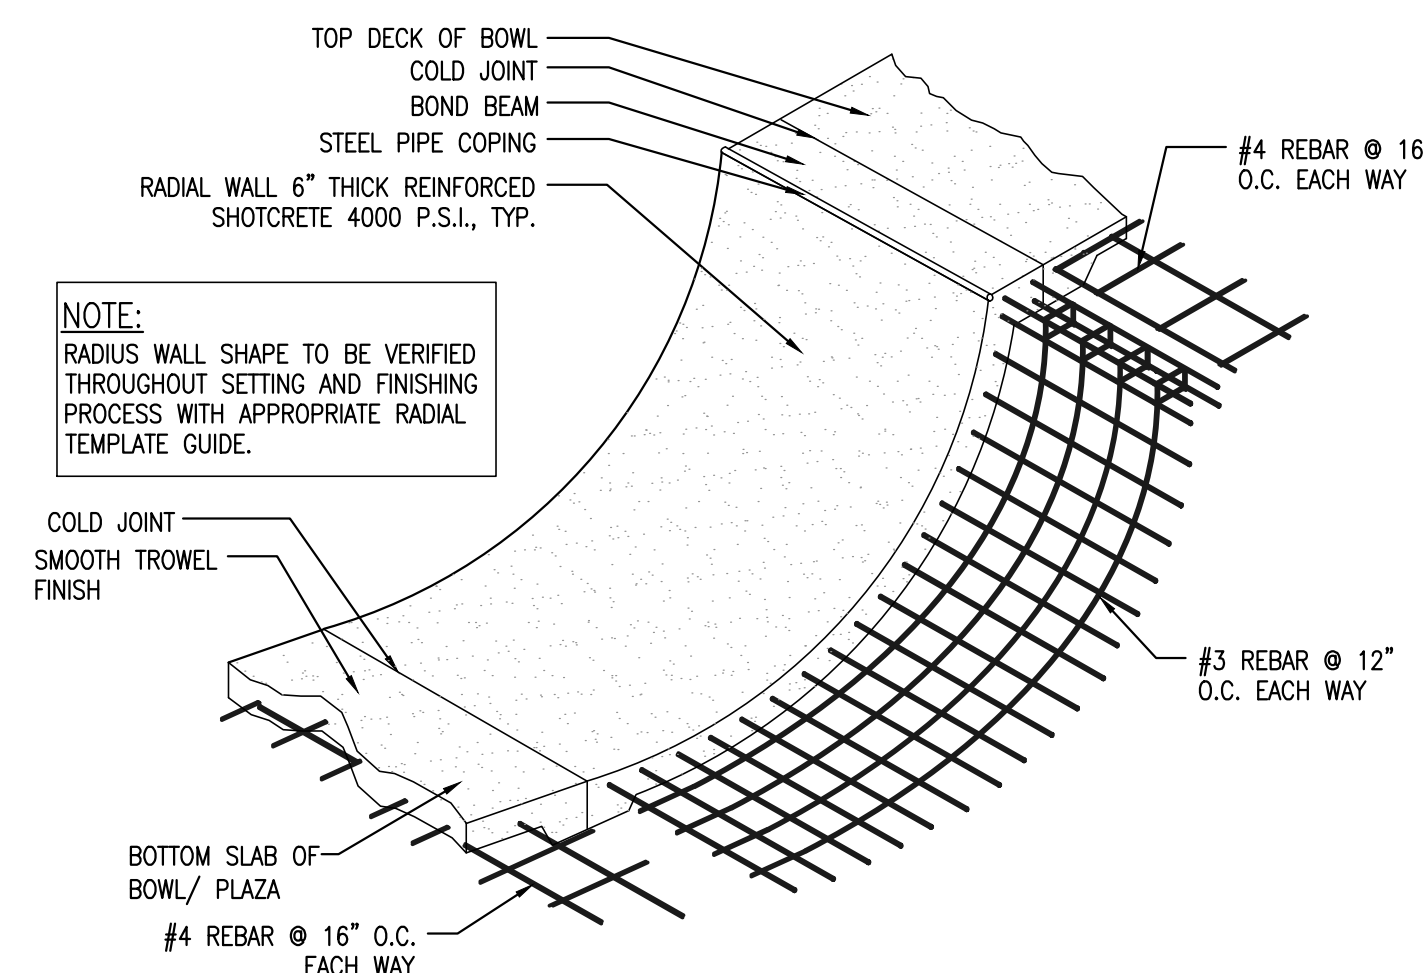


6 TYP. RADIAL WALL PROFILE
Scale: NONE

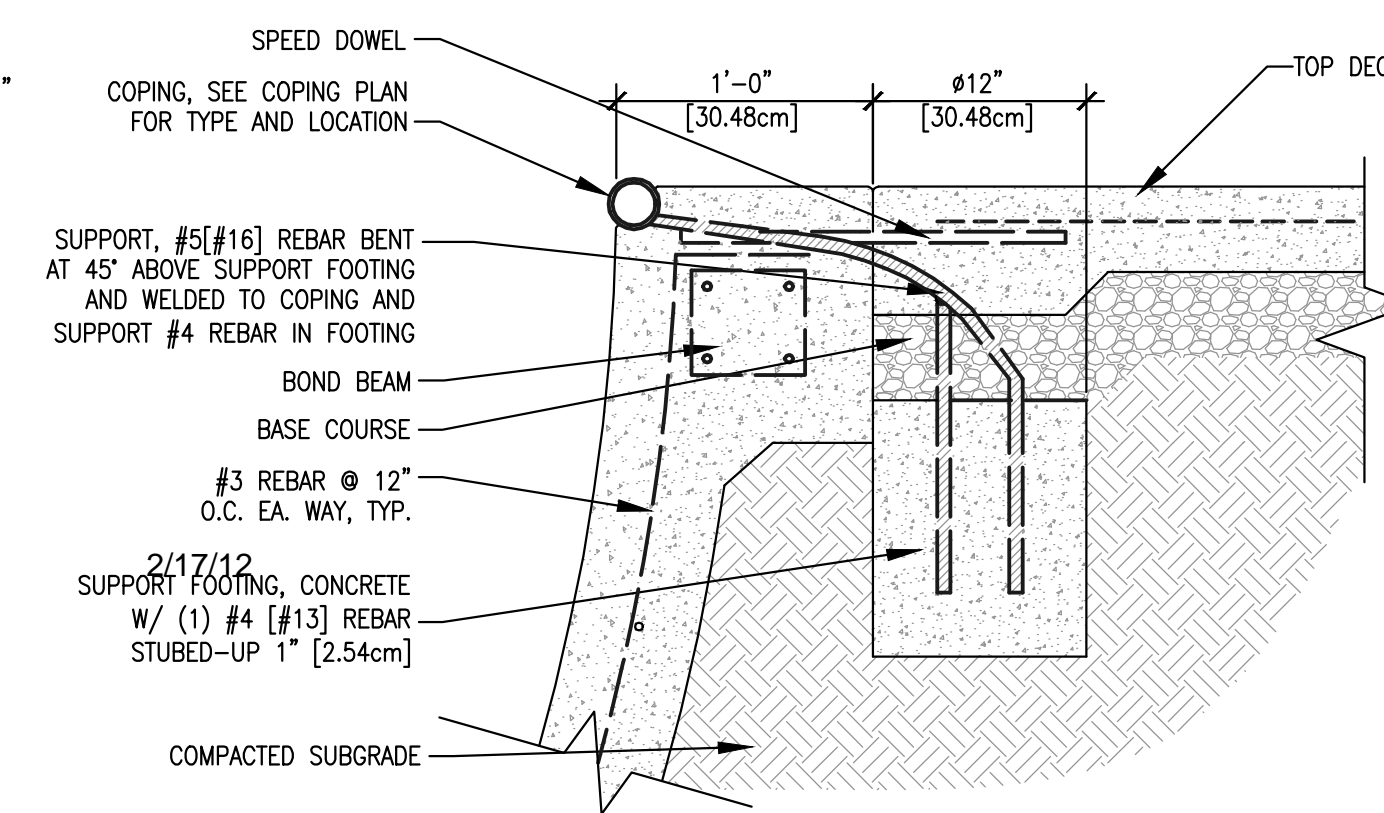


7 COPING CONSTRUCTION SUPPORT
Scale: NONE

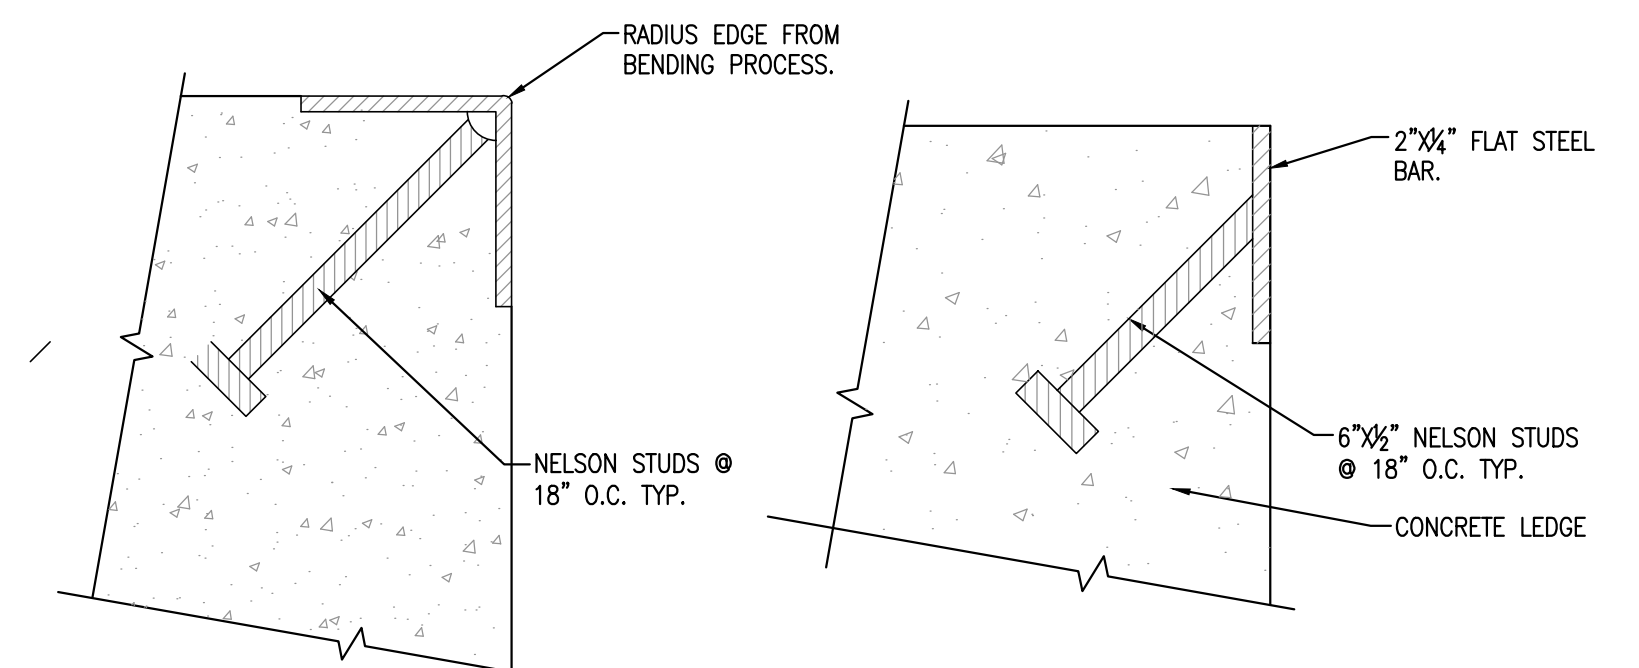


8 STEEL EDGING-BENT & STRAIGHT
Scale: NONE

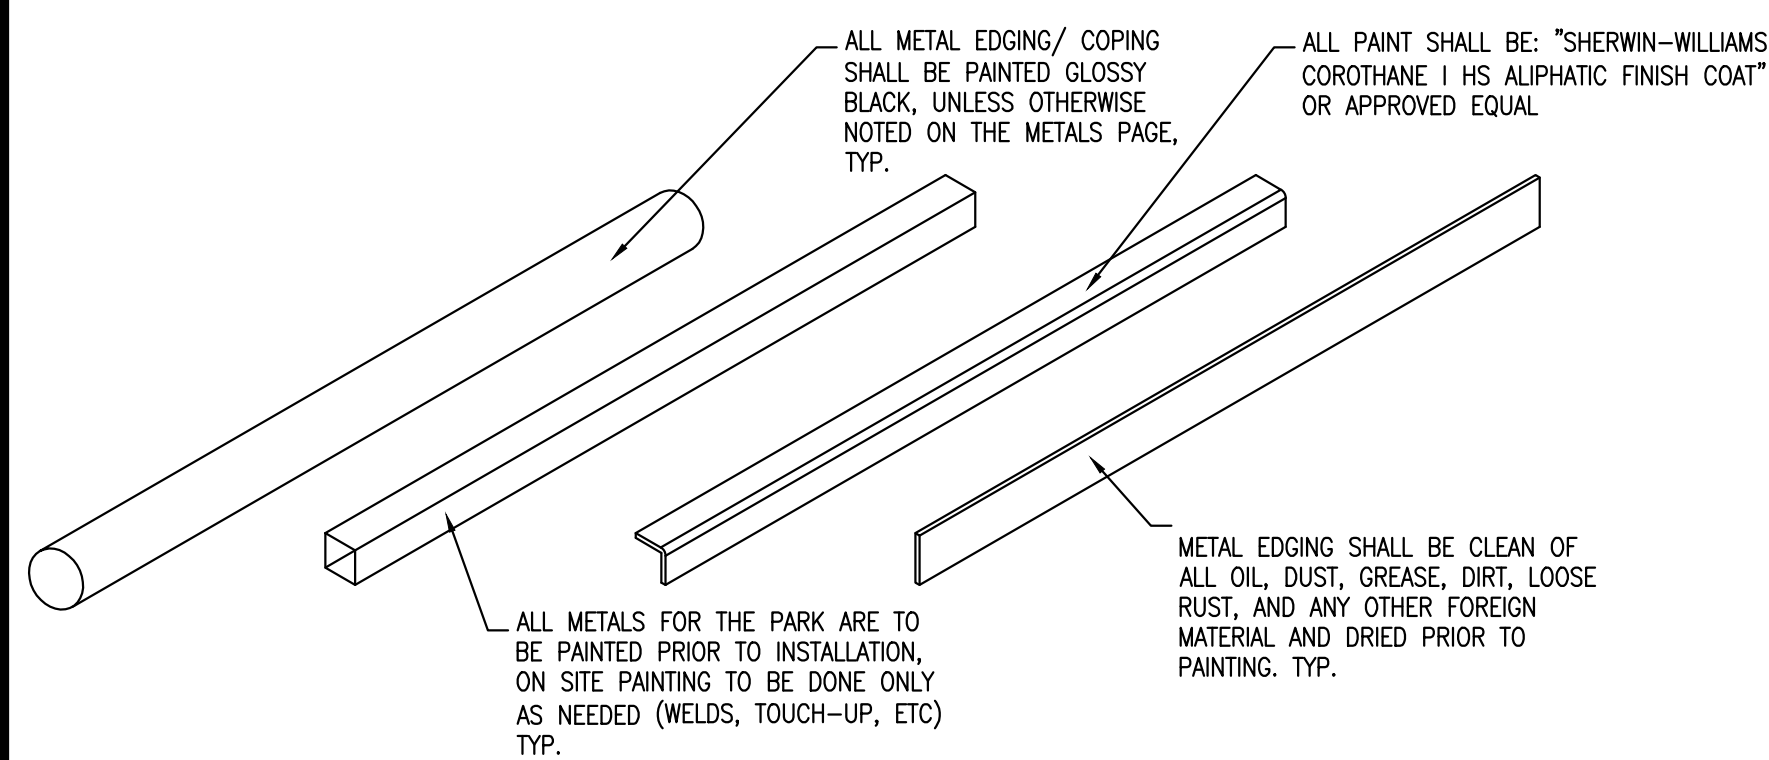

9 TYP. PAINTED METALS
Scale: NONE

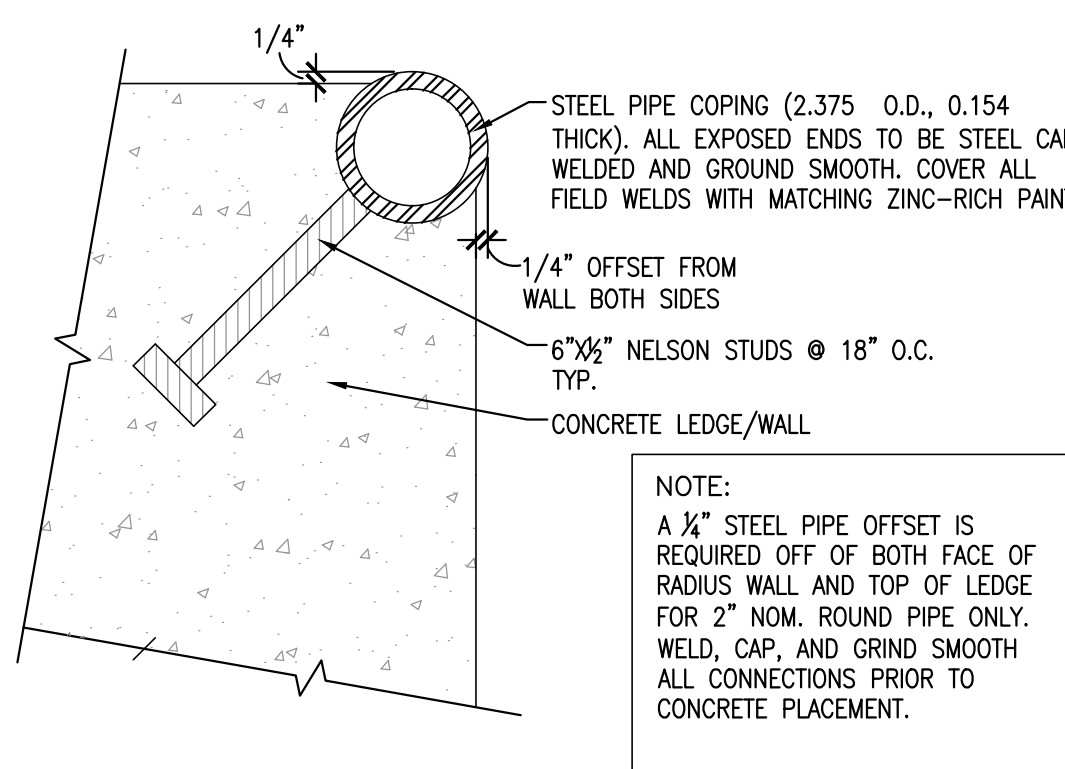

10 2" ROUND STEEL PIPE EDGING
Scale: NONE

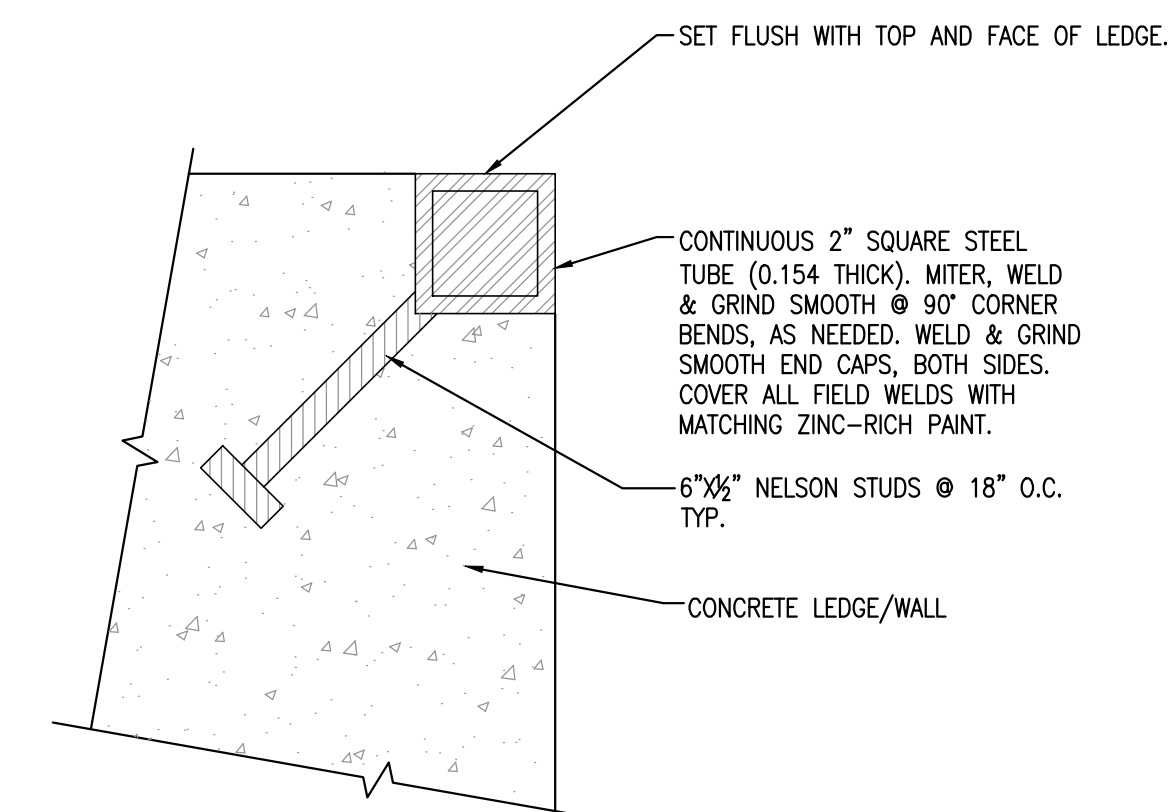

11 2" SQUARE STEEL PIPE EDGING
Scale: NONE



2/17/12

REV	DESCRIPTION	DATE
1	ISSUE FOR CONSTRUCTION	02/14/12
2		
3		
4		

HARDCORE
SKATEPARKS INC.
SKATEPARKS INC. SKATEPARKS INC. SKATEPARKS INC.

DETAILS
WESTHOFF PARK SKATEPARK
O'FALLON, MISSOURI

Drawn By: J. HETHMON
Approved By: N. BEMO
Scale: AS NOTED
Project No: 11-115
Drawing No:

SP-5A