

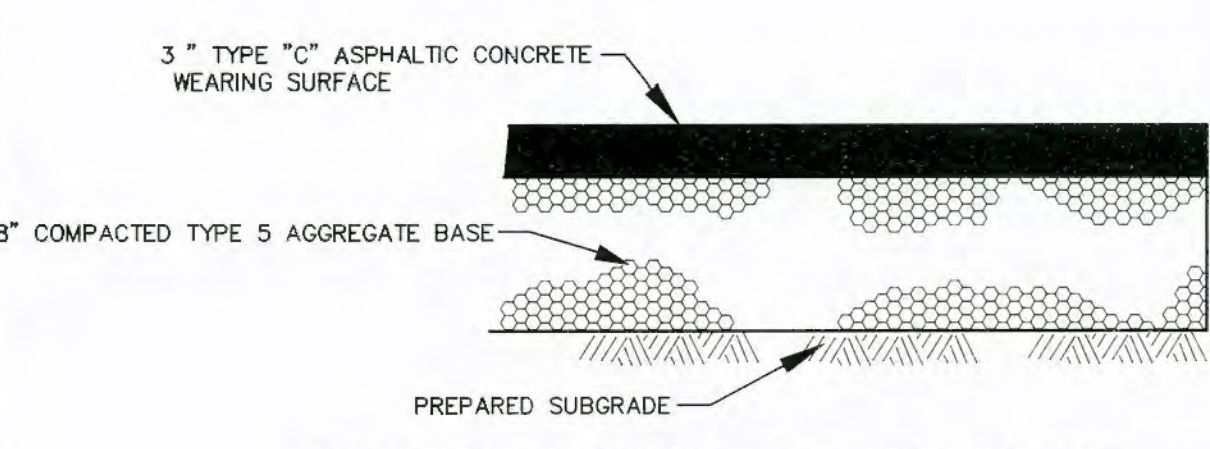
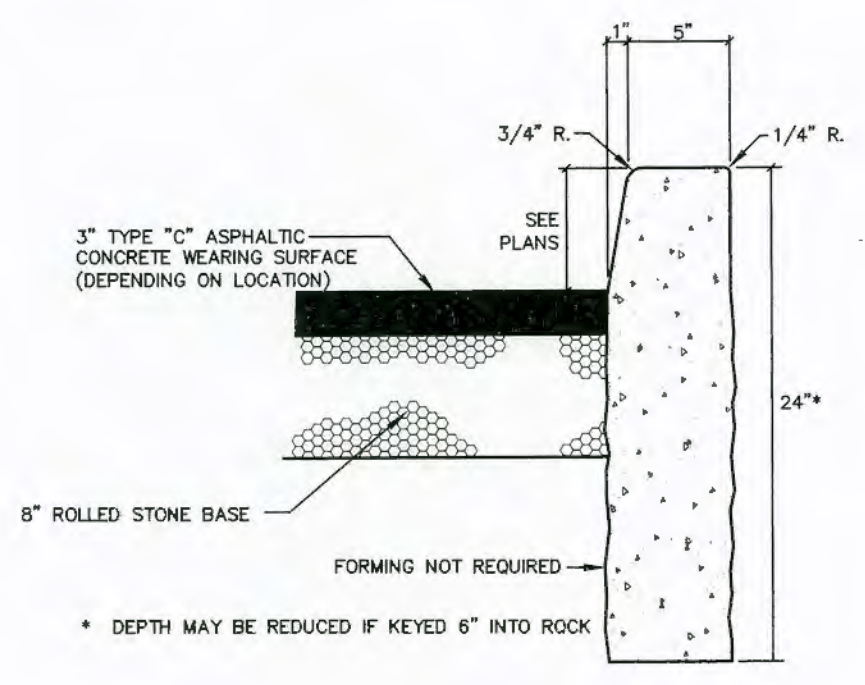
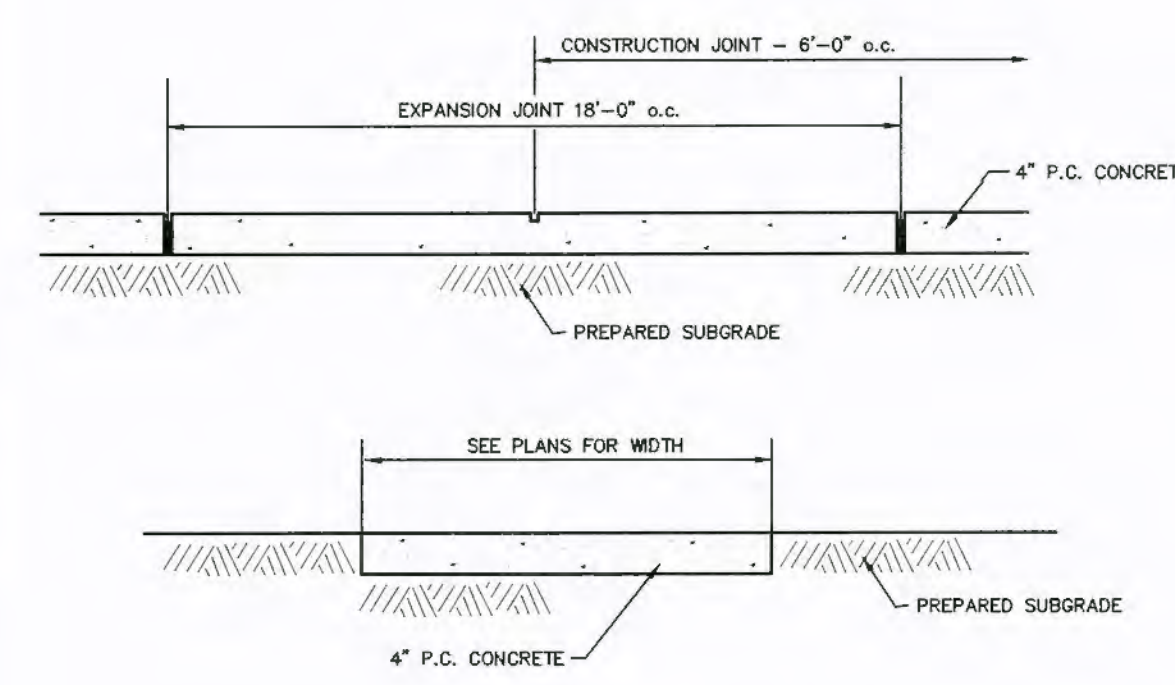
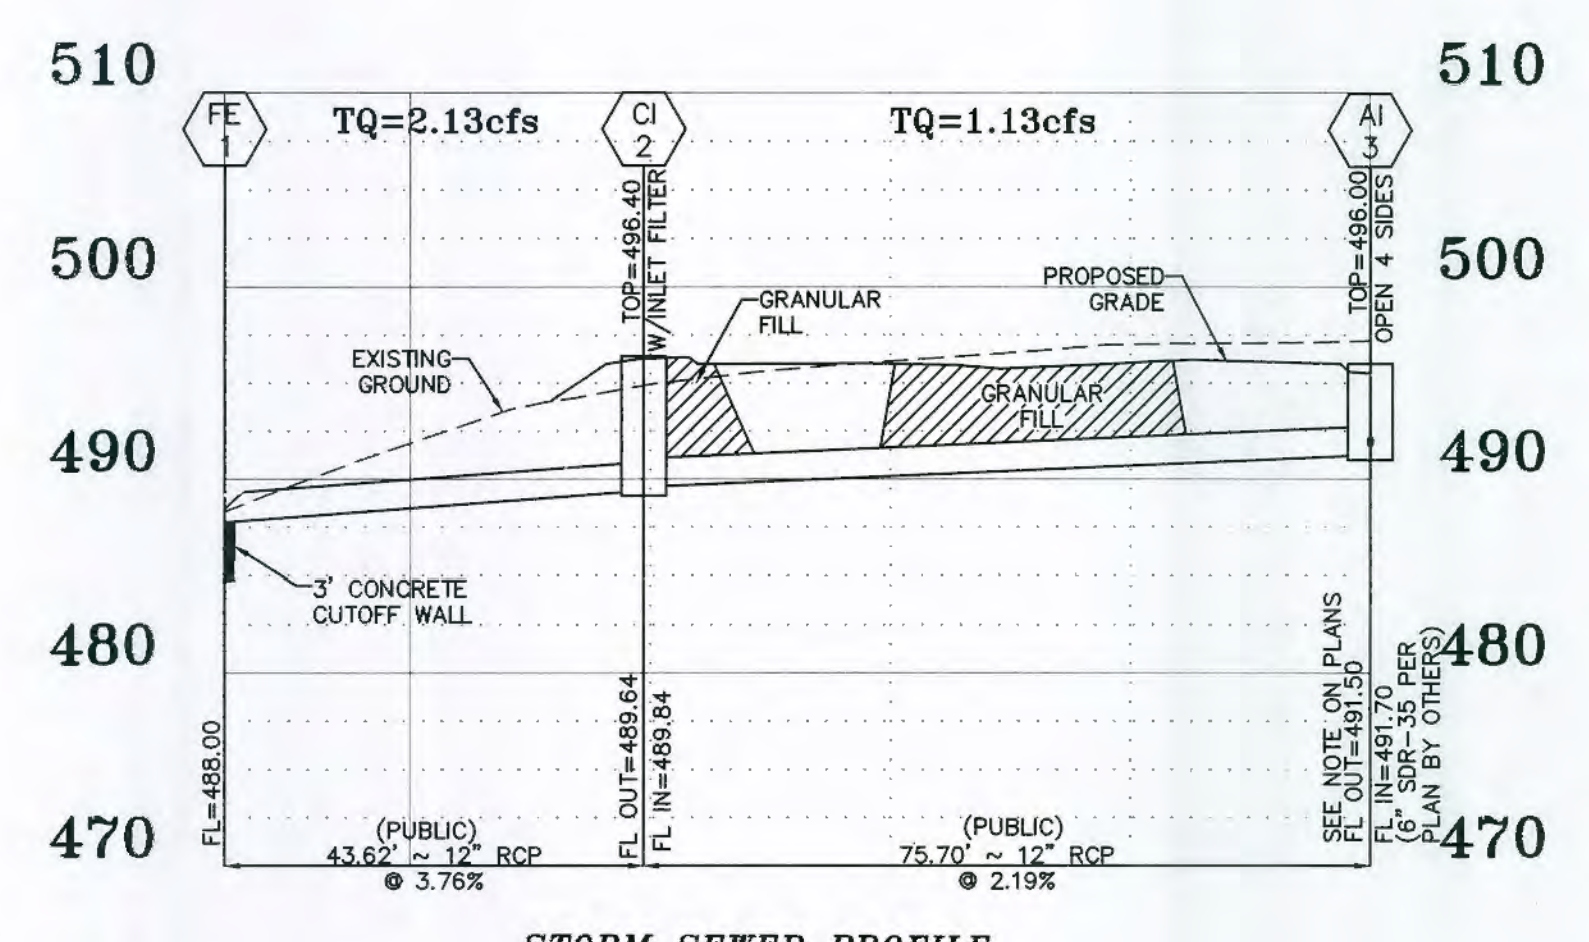
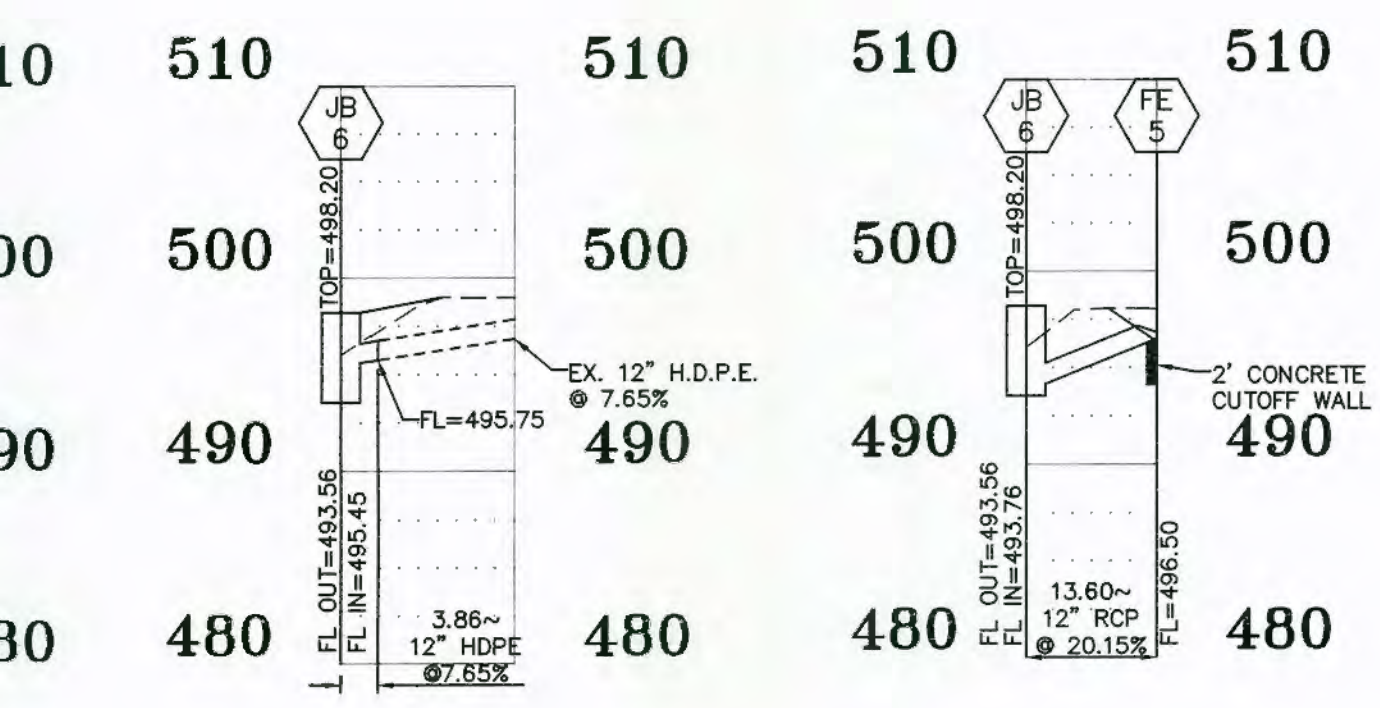
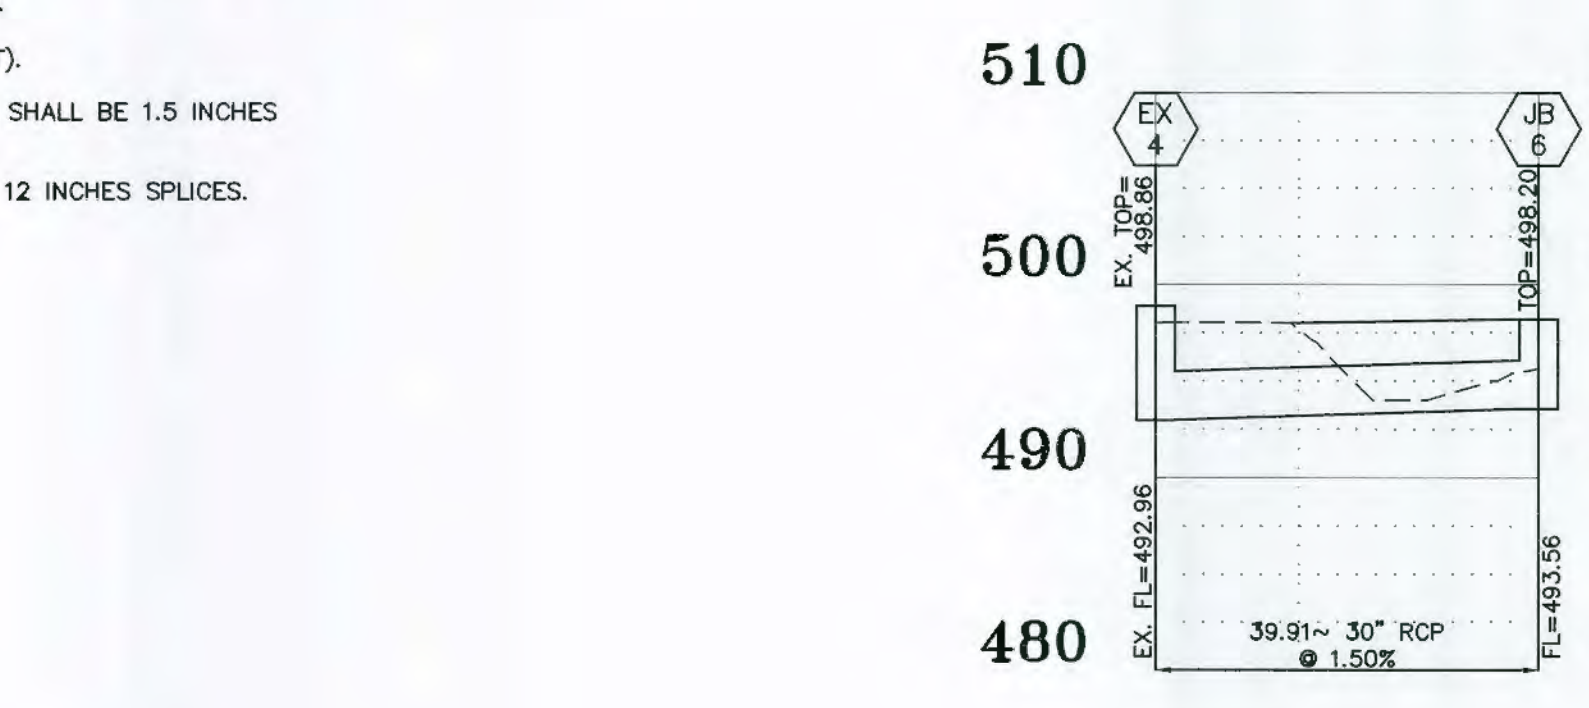


- GENERAL NOTES**
1. REINFORCING STEEL STRESS = 60,000 LBS PER SQ. IN. (GRADE 60)
 2. CONCRETE STRESS = 4,000 LBS PER SQ. IN.
 3. ALL CONCRETE SHALL BE CLASS "B" (M&DOT).
 4. MINIMUM CLEARANCE TO REINFORCING STEEL SHALL BE 1.5 INCHES UNLESS OTHERWISE SHOWN.
 5. LAP ALL LONGITUDINAL BARS A MINIMUM OF 12 INCHES SPLICES.

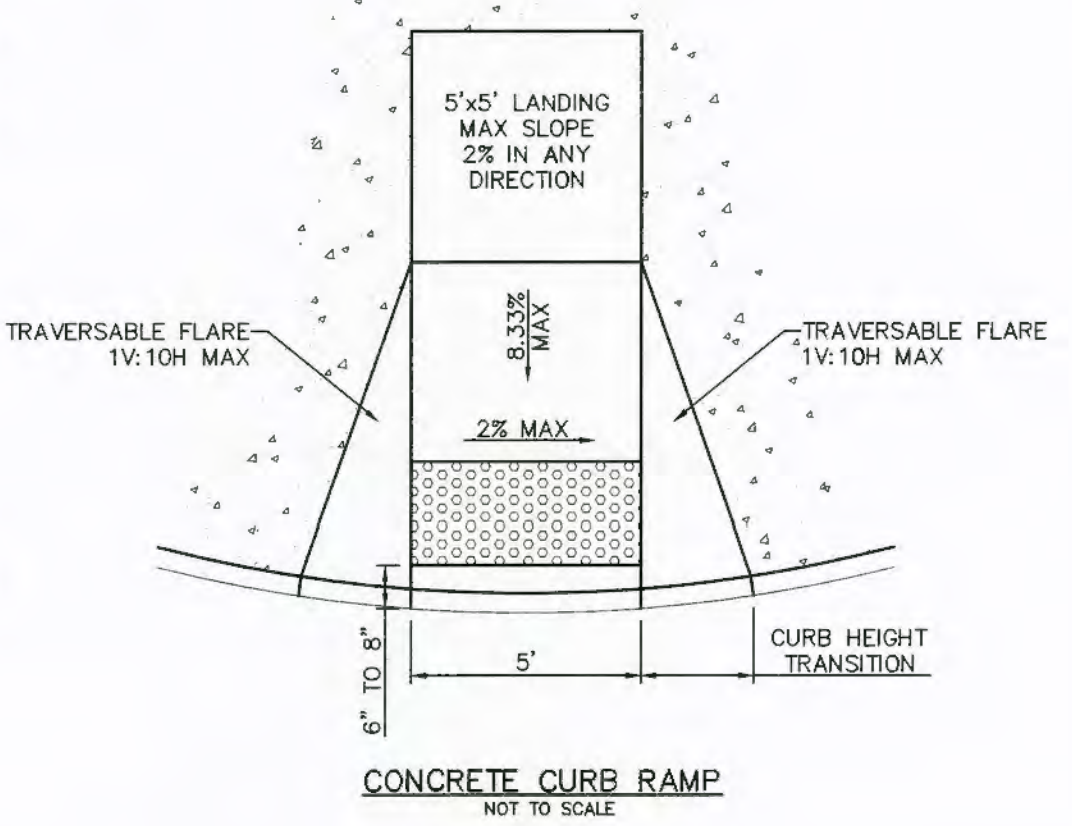

- THE ASPHALT SURFACE SHALL BE COMPACTED TO 98% MAXIMUM DENSITY.
- ALL GRANULAR ROLLED STONE BASE UNDER PROPOSED CONCRETE MUST BE COMPACTED TO 100% OF THE MAXIMUM DENSITY AS DETERMINED BY THE STANDARD PROCTOR TEST AASHTO T-99.

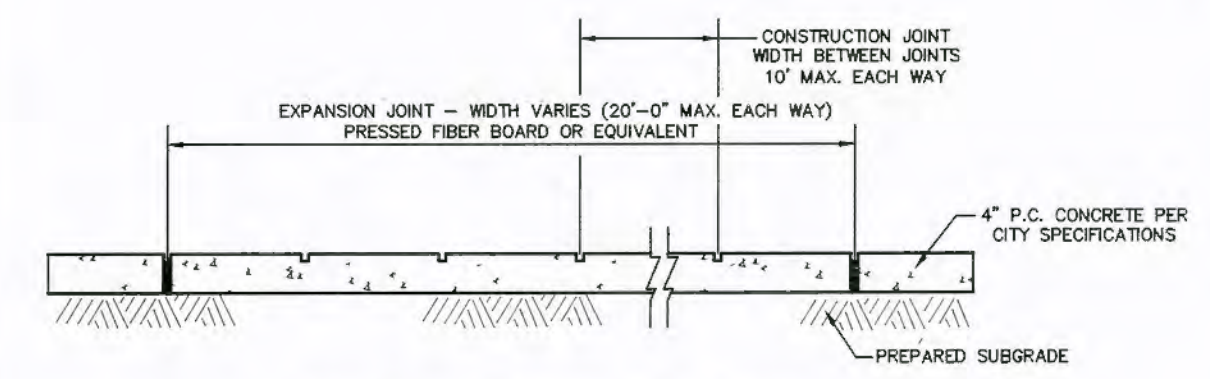

SUMMARY OF QUANTITIES			
(DOES NOT INCLUDE SKATE PARK AND VIEWING AREA)			
TOTAL	UNITS	ITEM NUMBER	DESCRIPTION
1	L.S.	1	MOBILIZATION
0.89	AC.	2	CLEARING AND GRUBBING
1,136	C.Y.	3	EARTHWORK (EXCAVATION)
610	C.Y.	4	EARTHWORK (EMBANKMENT) 15% SHRINKAGE APPLIED
849	S.Y.	5	ASPHALT PAVEMENT FOR PARKING AREA (3\"/>

- NOTES:**
1. ALL CONSTRUCTION SHALL CONFORM TO CITY OF O'FALLON SPECIFICATIONS.
 2. SITE EARTHWORK DOES NOT BALANCE. ADDITIONAL MATERIAL, NOT USED FOR CONSTRUCTION, SHALL BE DISPOSED OF WITHIN WESTHOFF PARK AT A LOCATION DETERMINED BY THE PARKS DEPARTMENT. EXCAVATION MAY CONTAIN UNSUITABLE MATERIAL WHICH SHALL BE REMOVED FROM LIMITS OF CONSTRUCTION.
 3. GRANULAR FILL INCLUDED IN PIPES IN PLACE QUANTITY. NO ADDITIONAL PAYMENT WILL BE MADE.
 4. PRICE BID FOR EARTHWORK SHALL INCLUDE COMPACTION AND DISPOSAL OF EXCESS OR UNSUITABLE MATERIAL ON-SITE.
 5. EARTHWORK, EXCAVATION AND SEEDING SHALL BE INCIDENTAL TO OPTIONAL BID ITEMS.
 6. MAINTENANCE AND MONITORING OF EROSION CONTROL SHALL BE INCIDENTAL TO EACH EROSION CONTROL BID ITEM.

PROJECT TITLE:
WESTHOFF PARK
SKATE PARK

ENGINEERING
PLANNING
SURVEYING
 221 Point West Blvd.
 St. Charles, MO 63301
 636-928-5652
 FAX 928-1718



DISCLAIMER OF RESPONSIBILITY
 I hereby specify that the documents intended to be authorized by my seal and one limited to this sheet, and I hereby disclaim any responsibility for all other drawings, specifications, estimates, reports or other documents or instruments relating to or intended to be used for any part or parts of the architectural or engineering project or survey.



Copyright © 2012
 Box Engineering Company, Inc.
 Authority No. 000655
 All Rights Reserved

REVISIONS

DATE	CITY COMMENTS
01/06/12	CITY COMMENTS
02/23/12	BID SET

Developer / Owner:
 City of O'Fallon Parks Department
 Cindy Springer - Director
 100 North Main Street
 O'Fallon, Missouri 63366
 (636) 379-5570

SEWER PROFILES, QUANTITIES & CONSTRUCTION DETAILS

P+Z No. 03-11.01
City No. #

Page No.
 8 of 8

Issue Date: 12/02/2011