


**MH 2 TO MH 12  
 SANITARY SEWER PROFILES**


SCALE: 1"=50' HORIZ.  
 1"=10' VERT.

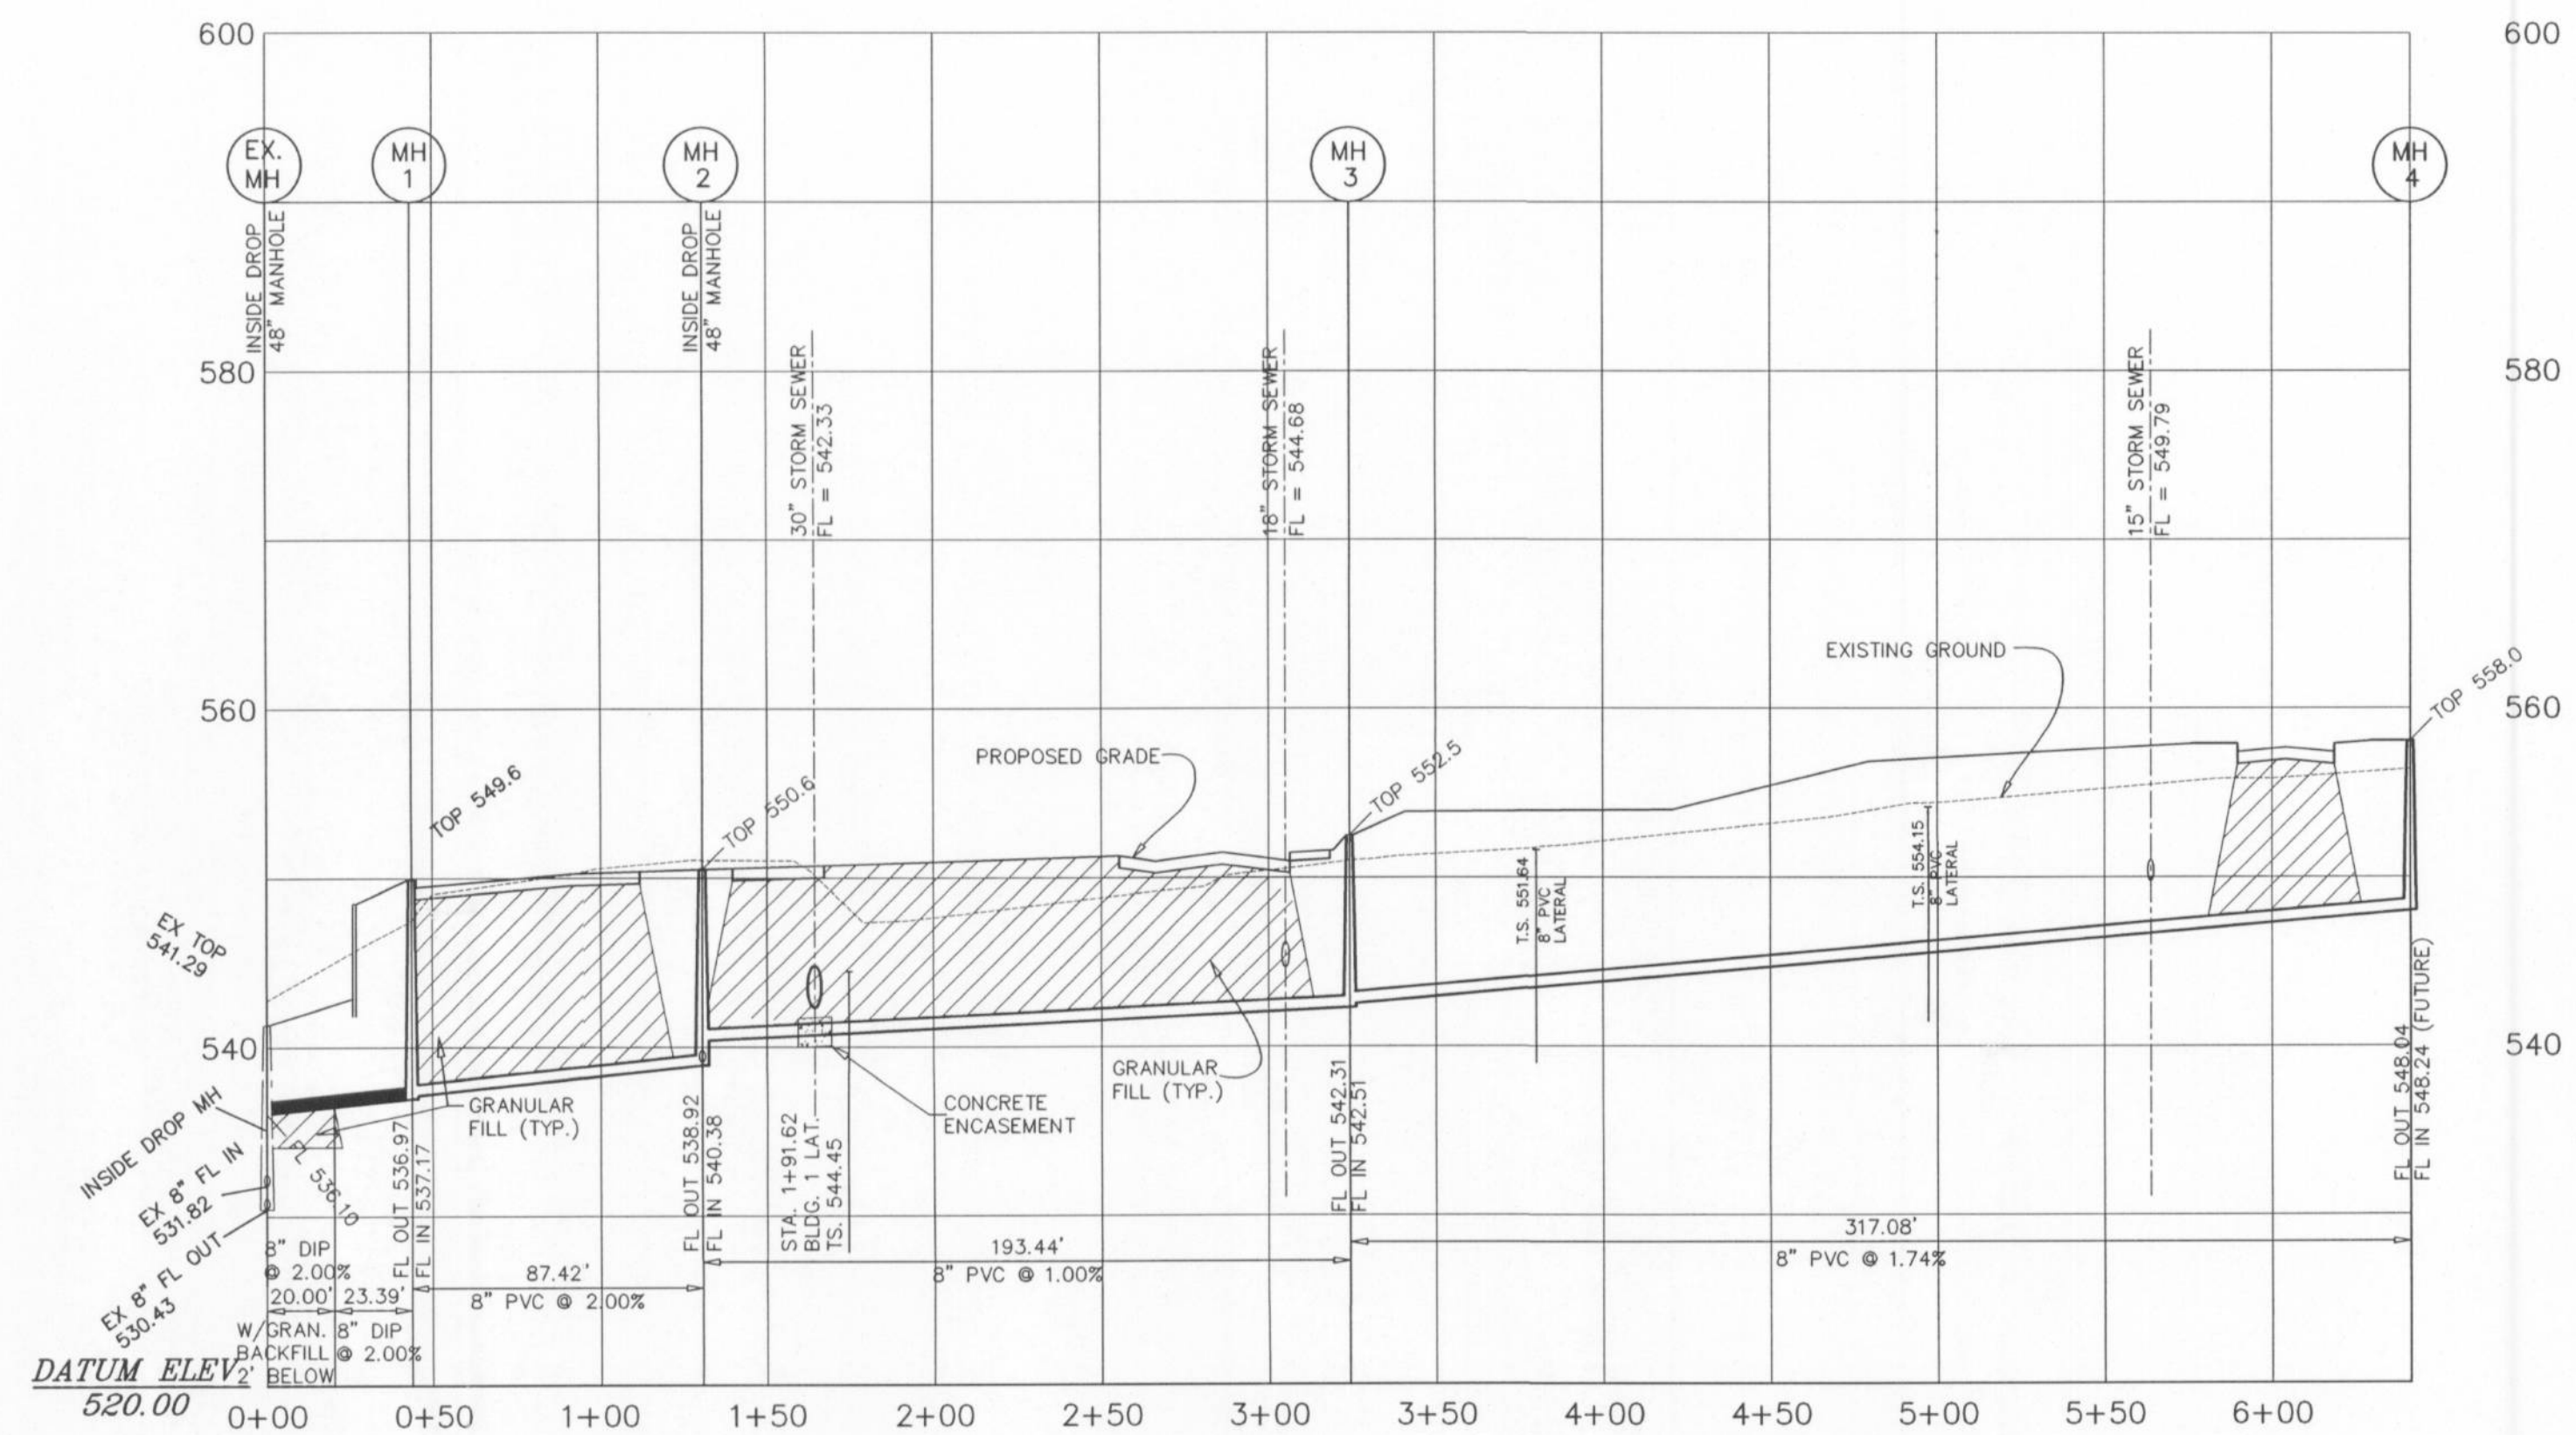

**EX. MH TO MH 4  
 SANITARY SEWER PROFILES**

SCALE: 1"=50' HORIZ.  
 1"=10' VERT.

NOTE: A 0.20' DROP SHALL BE PROVIDED THROUGH ALL STRUCTURES AND MANHOLES.  
 PROVIDE ROCK BACKFILL FOR ALL TRENCHES WITHIN THE 1 TO 1 SHEAR PLANE  
 OF ALL PAVEMENT.

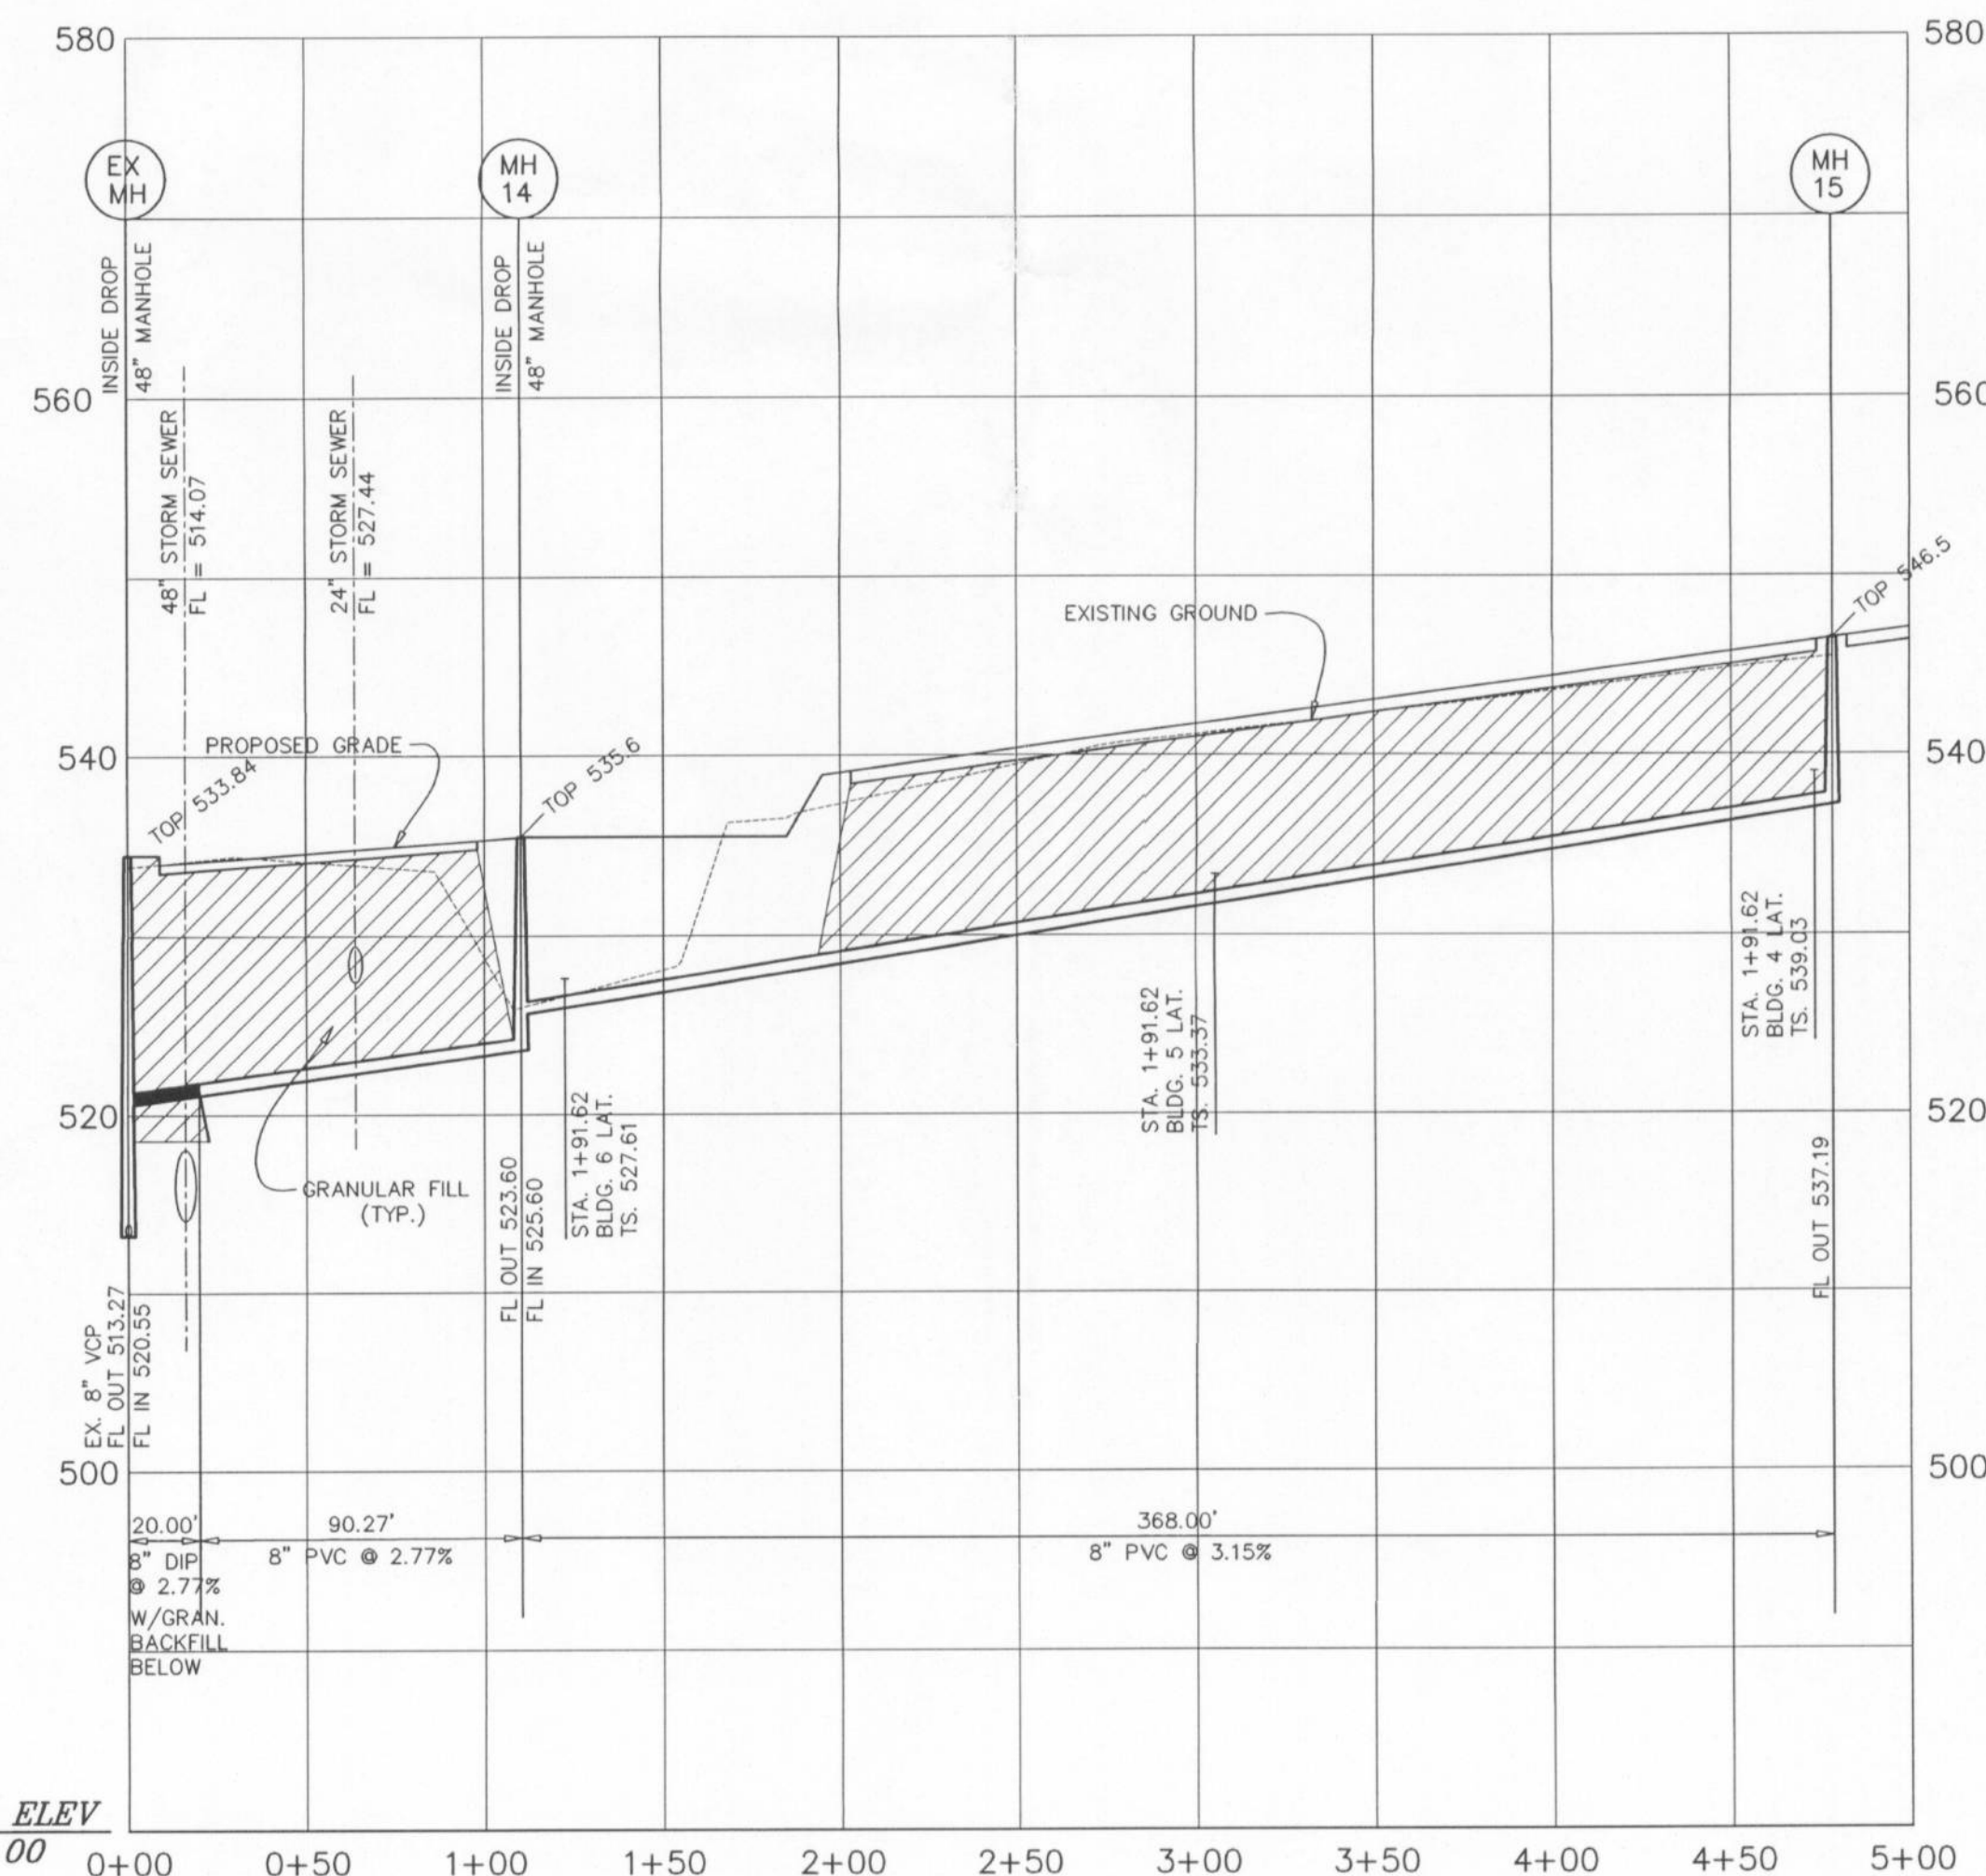

**EX. MH TO MH 15  
 SANITARY SEWER PROFILES**

SCALE: 1"=50' HORIZ.  
 1"=10' VERT.

NOTE:  
 SEE SANITARY SEWER DETAILS SHEET 10  
 FOR CONSTRUCTION NOTES & DETAILS

**ENGINEERS' CERTIFICATION:**  
 The following applies to ALL sheets and documents involved in the preparation of the plans and documents for this project. The responsibility for Professional Engineering liability on this project is limited to the set of plans displaying the signature and an original stamped seal of the Engineer on each sheet. ALL responsibility is Disclaimed: until ALL review agency approvals are granted, for all other plan sheets issued prior to this issue date; for this set when another set is issued after this date; if the sheets are used individually instead of a set. This applies for ALL sheets and documents involved in this project whether this certification appears on it or not. Copyright. All Rights Reserved.  
 ZAVRADINOS & ASSOCIATES, INC. DBA  
 ZAVRADINOS ENGINEERING & SURVEYING

STEVEN W. POLK  
 PROFESSIONAL ENGINEER  
 NUMBER E-18668  
 DATE 5/19/06

**SANITARY SEWER  
 PROFILES**  
 PLANNING & ZONING FILE NO. 2204.03