



NOTE: ALL ELEVATIONS ARE TOP OF PAVEMENT

ENTRANCE DETAIL #4
SCALE: 1"=10'

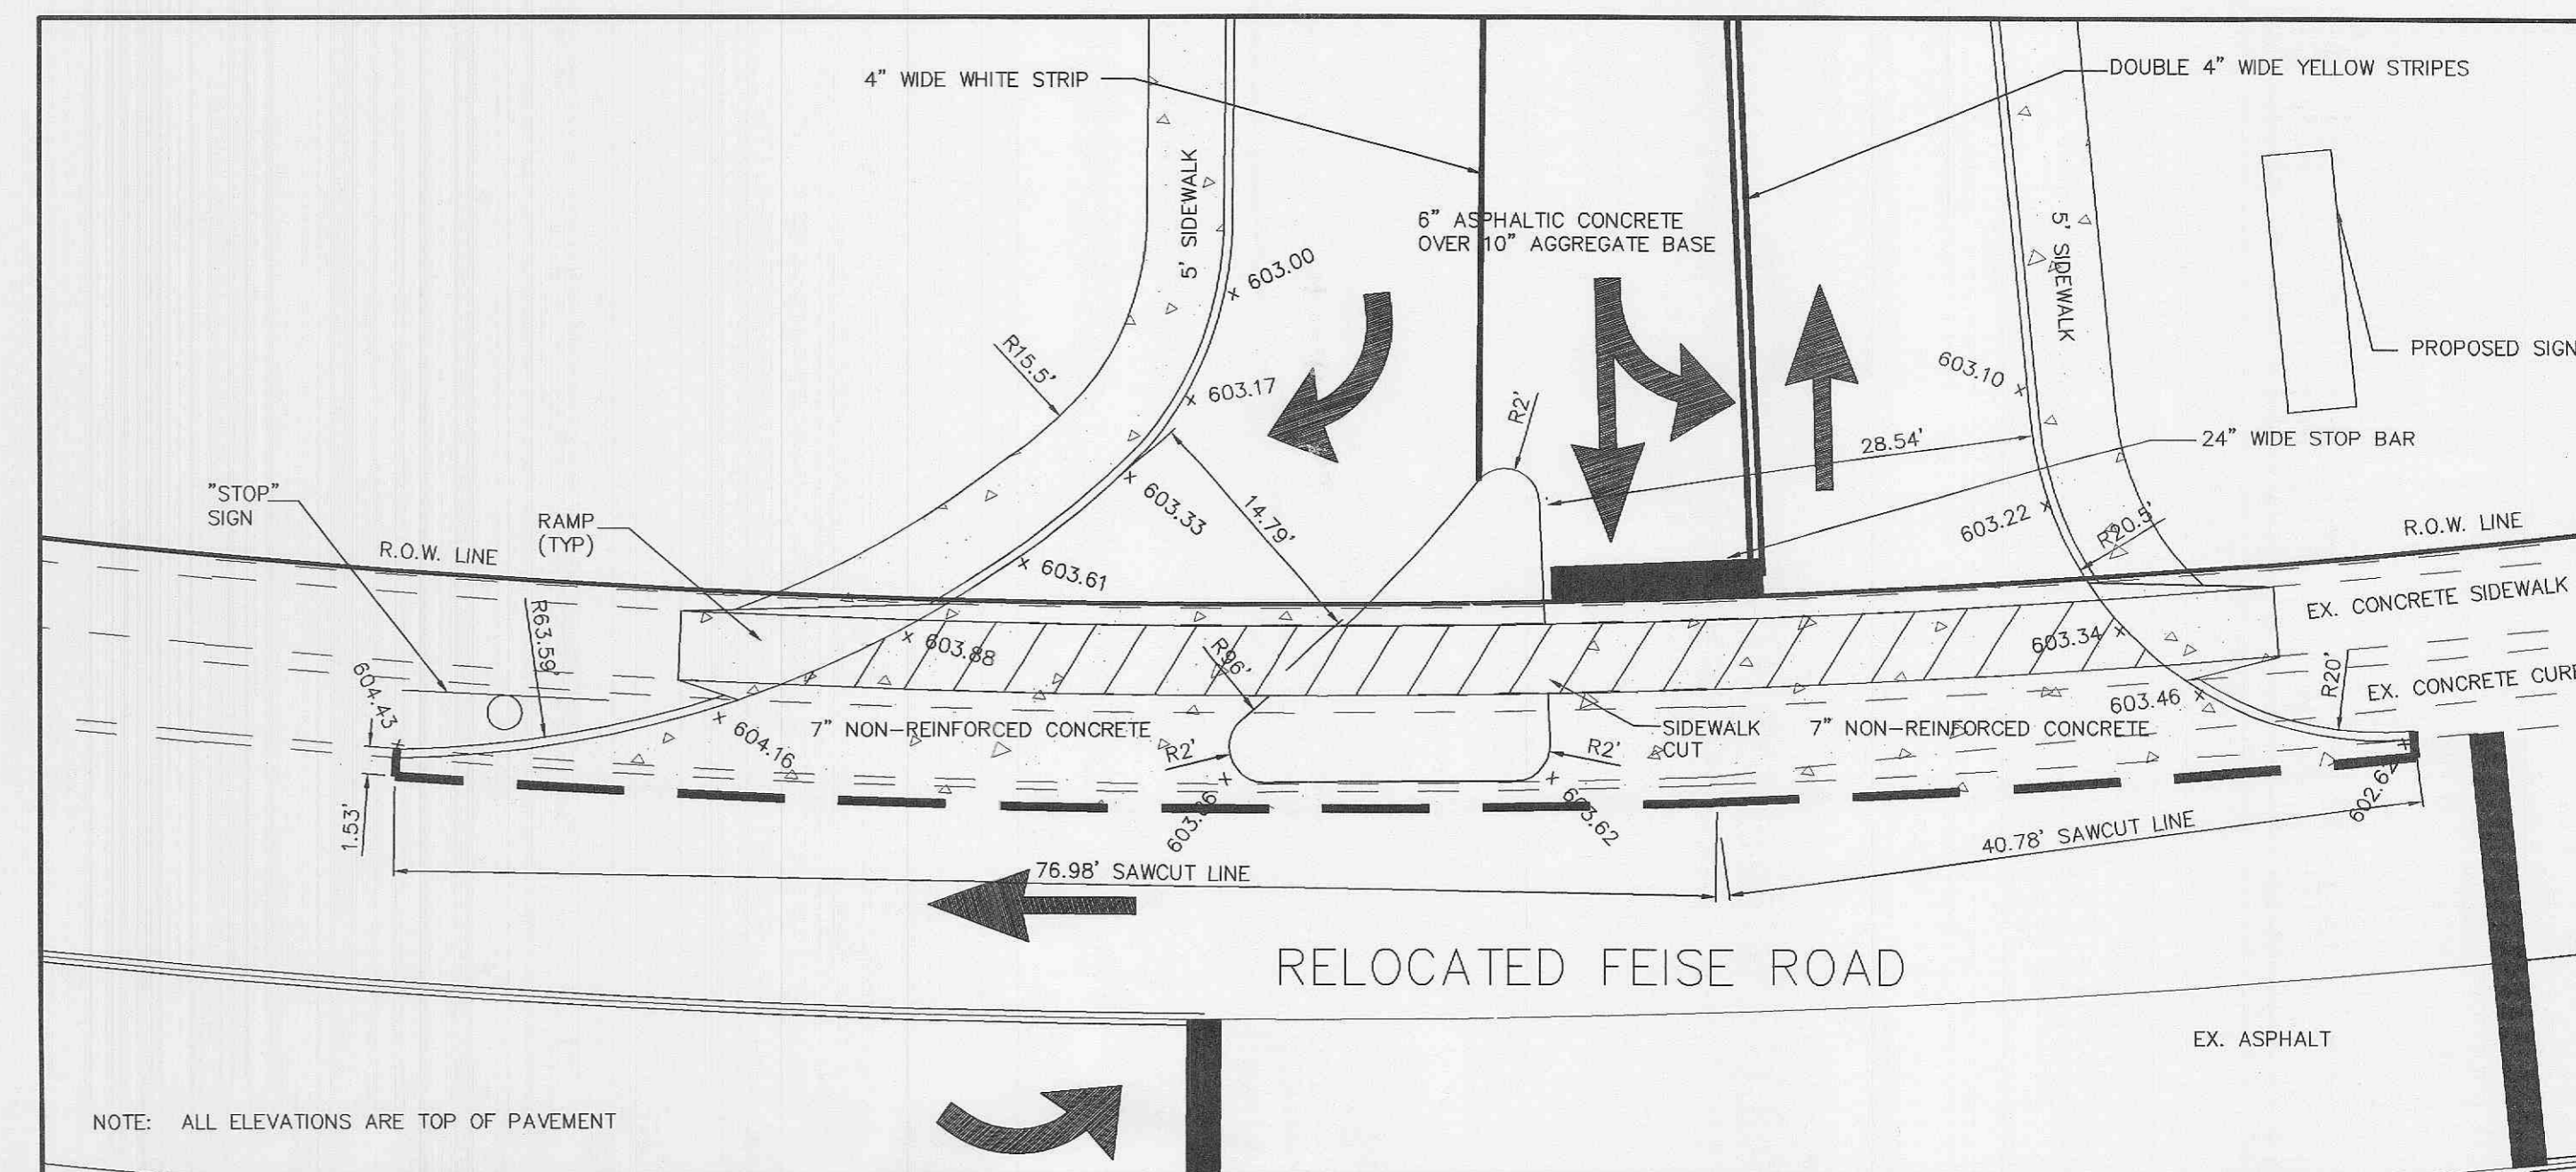


NOTE: ALL ELEVATIONS ARE TOP OF PAVEMENT

ENTRANCE DETAIL #3
SCALE: 1"=10'

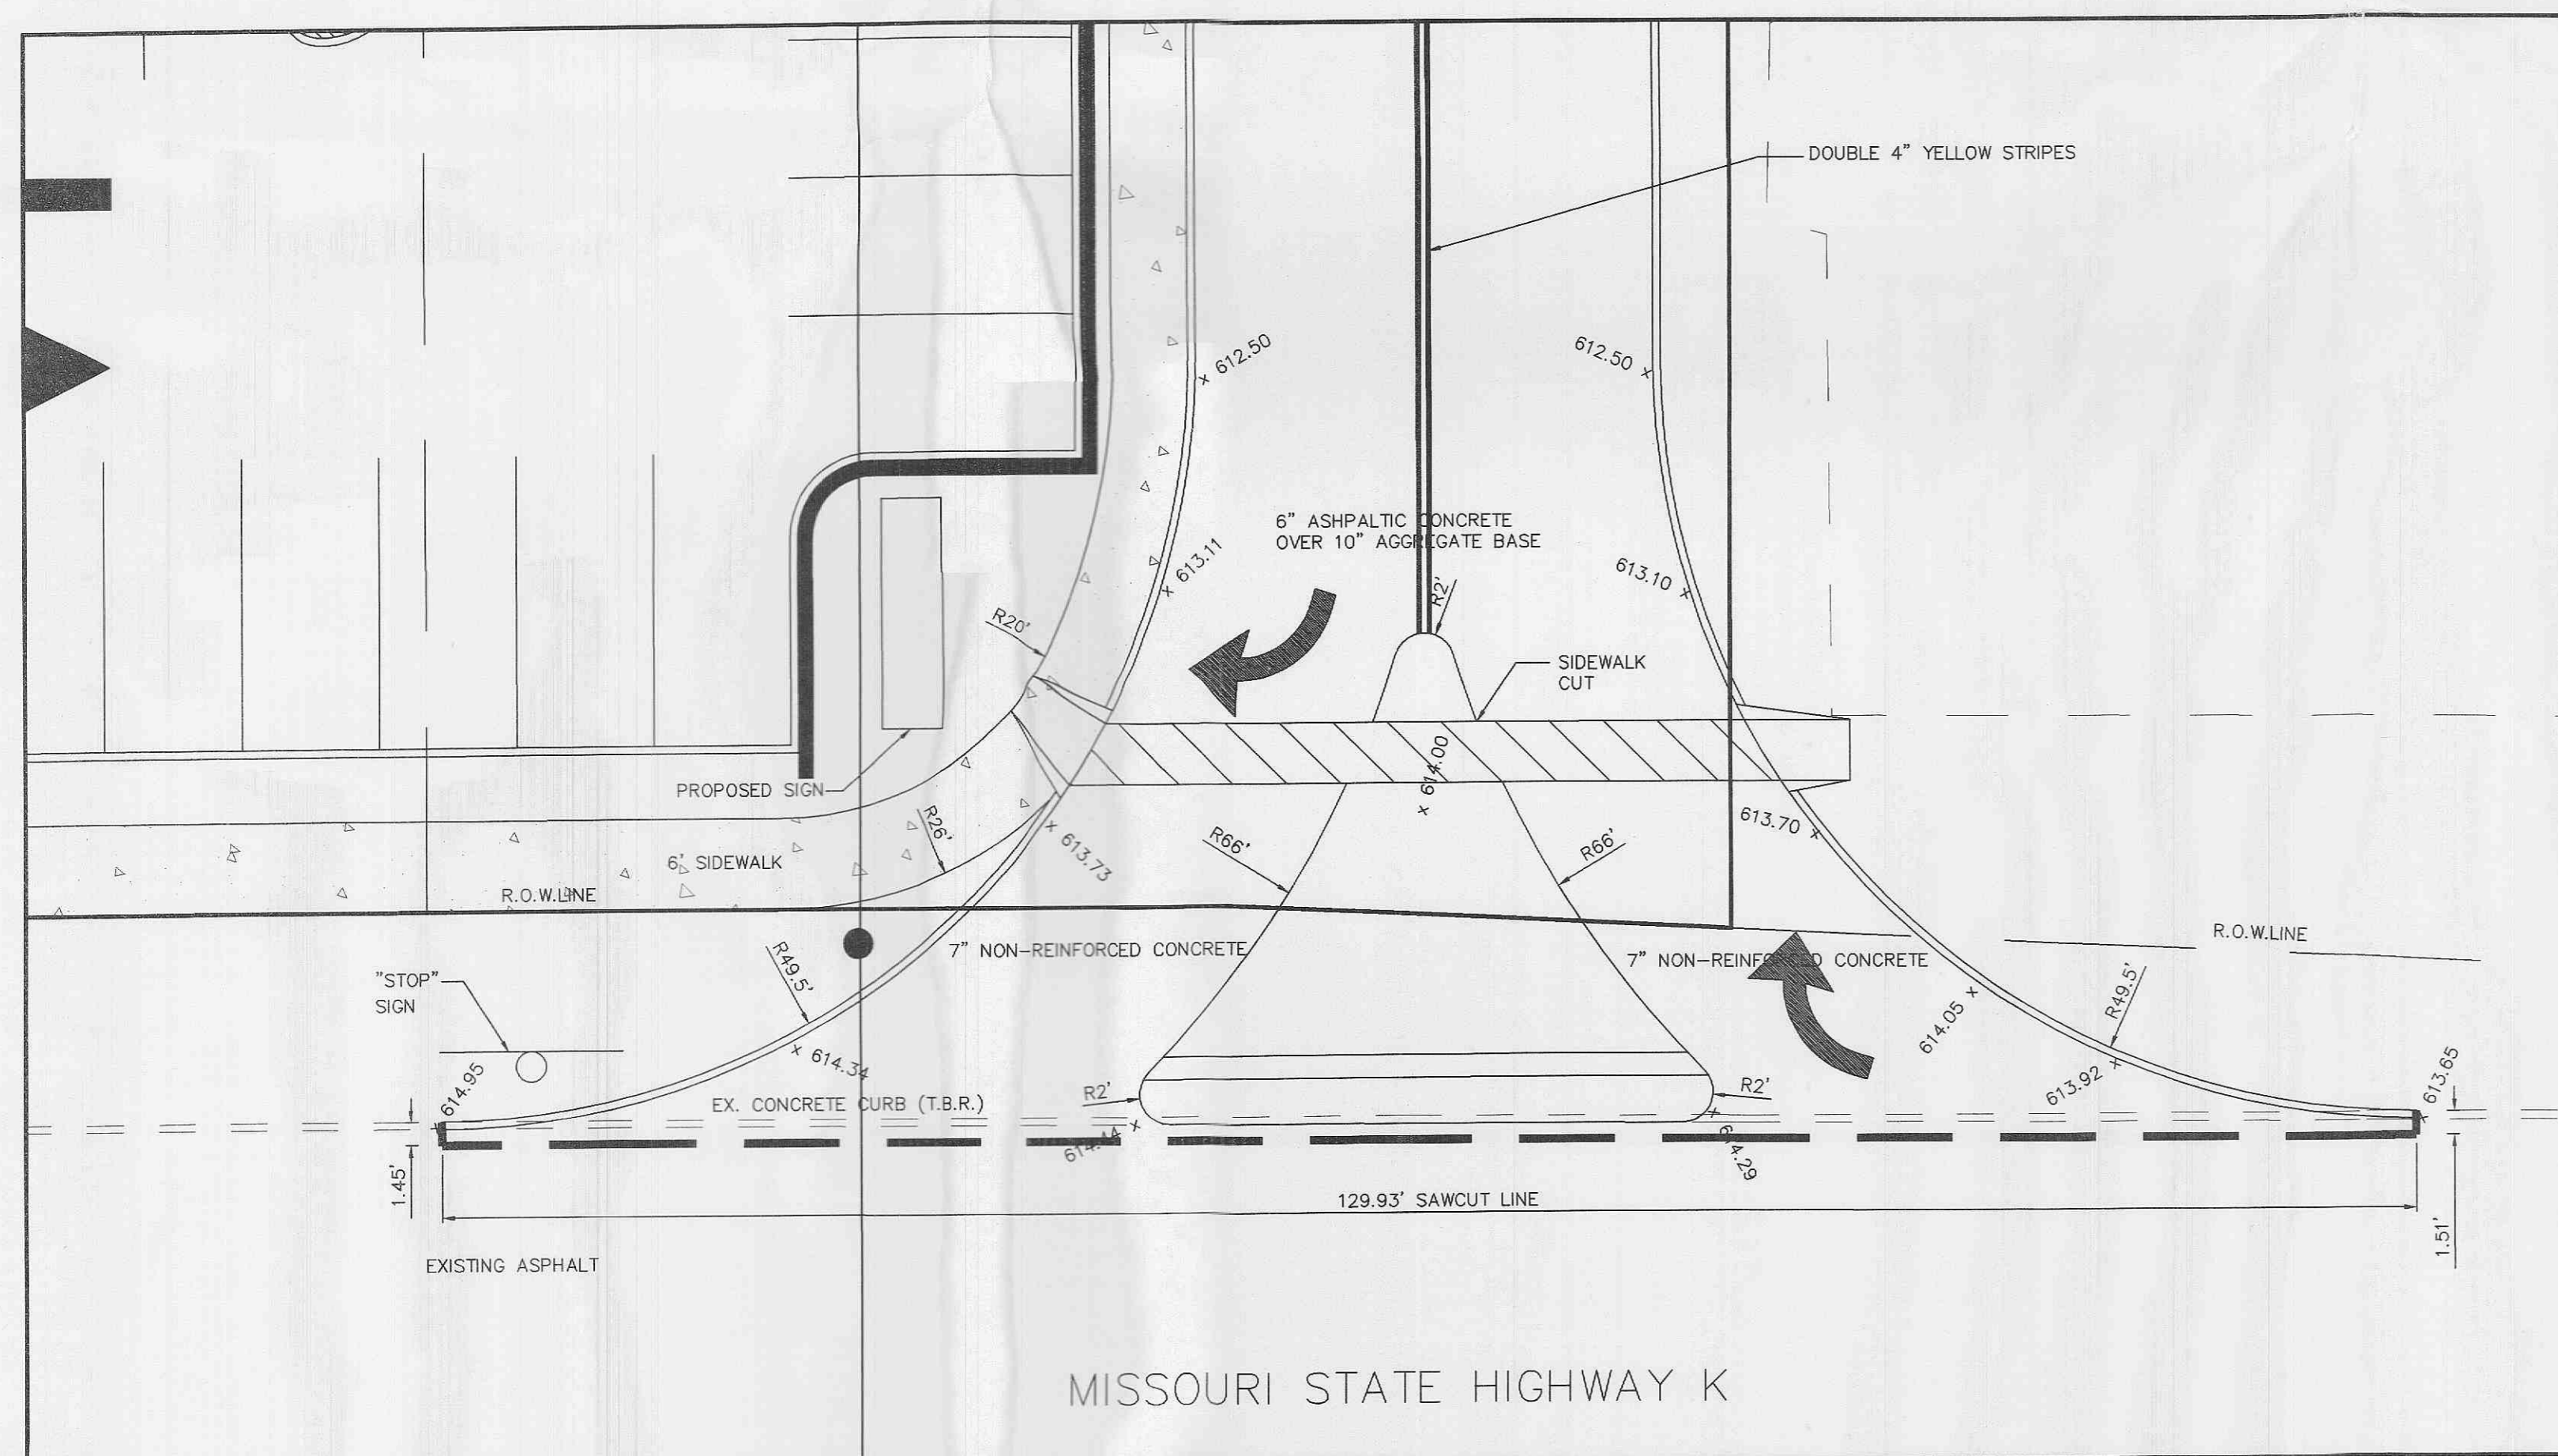

NOTE: ALL ELEVATIONS ARE TOP OF PAVEMENT

ENTRANCE DETAIL #1
SCALE: 1"=10'

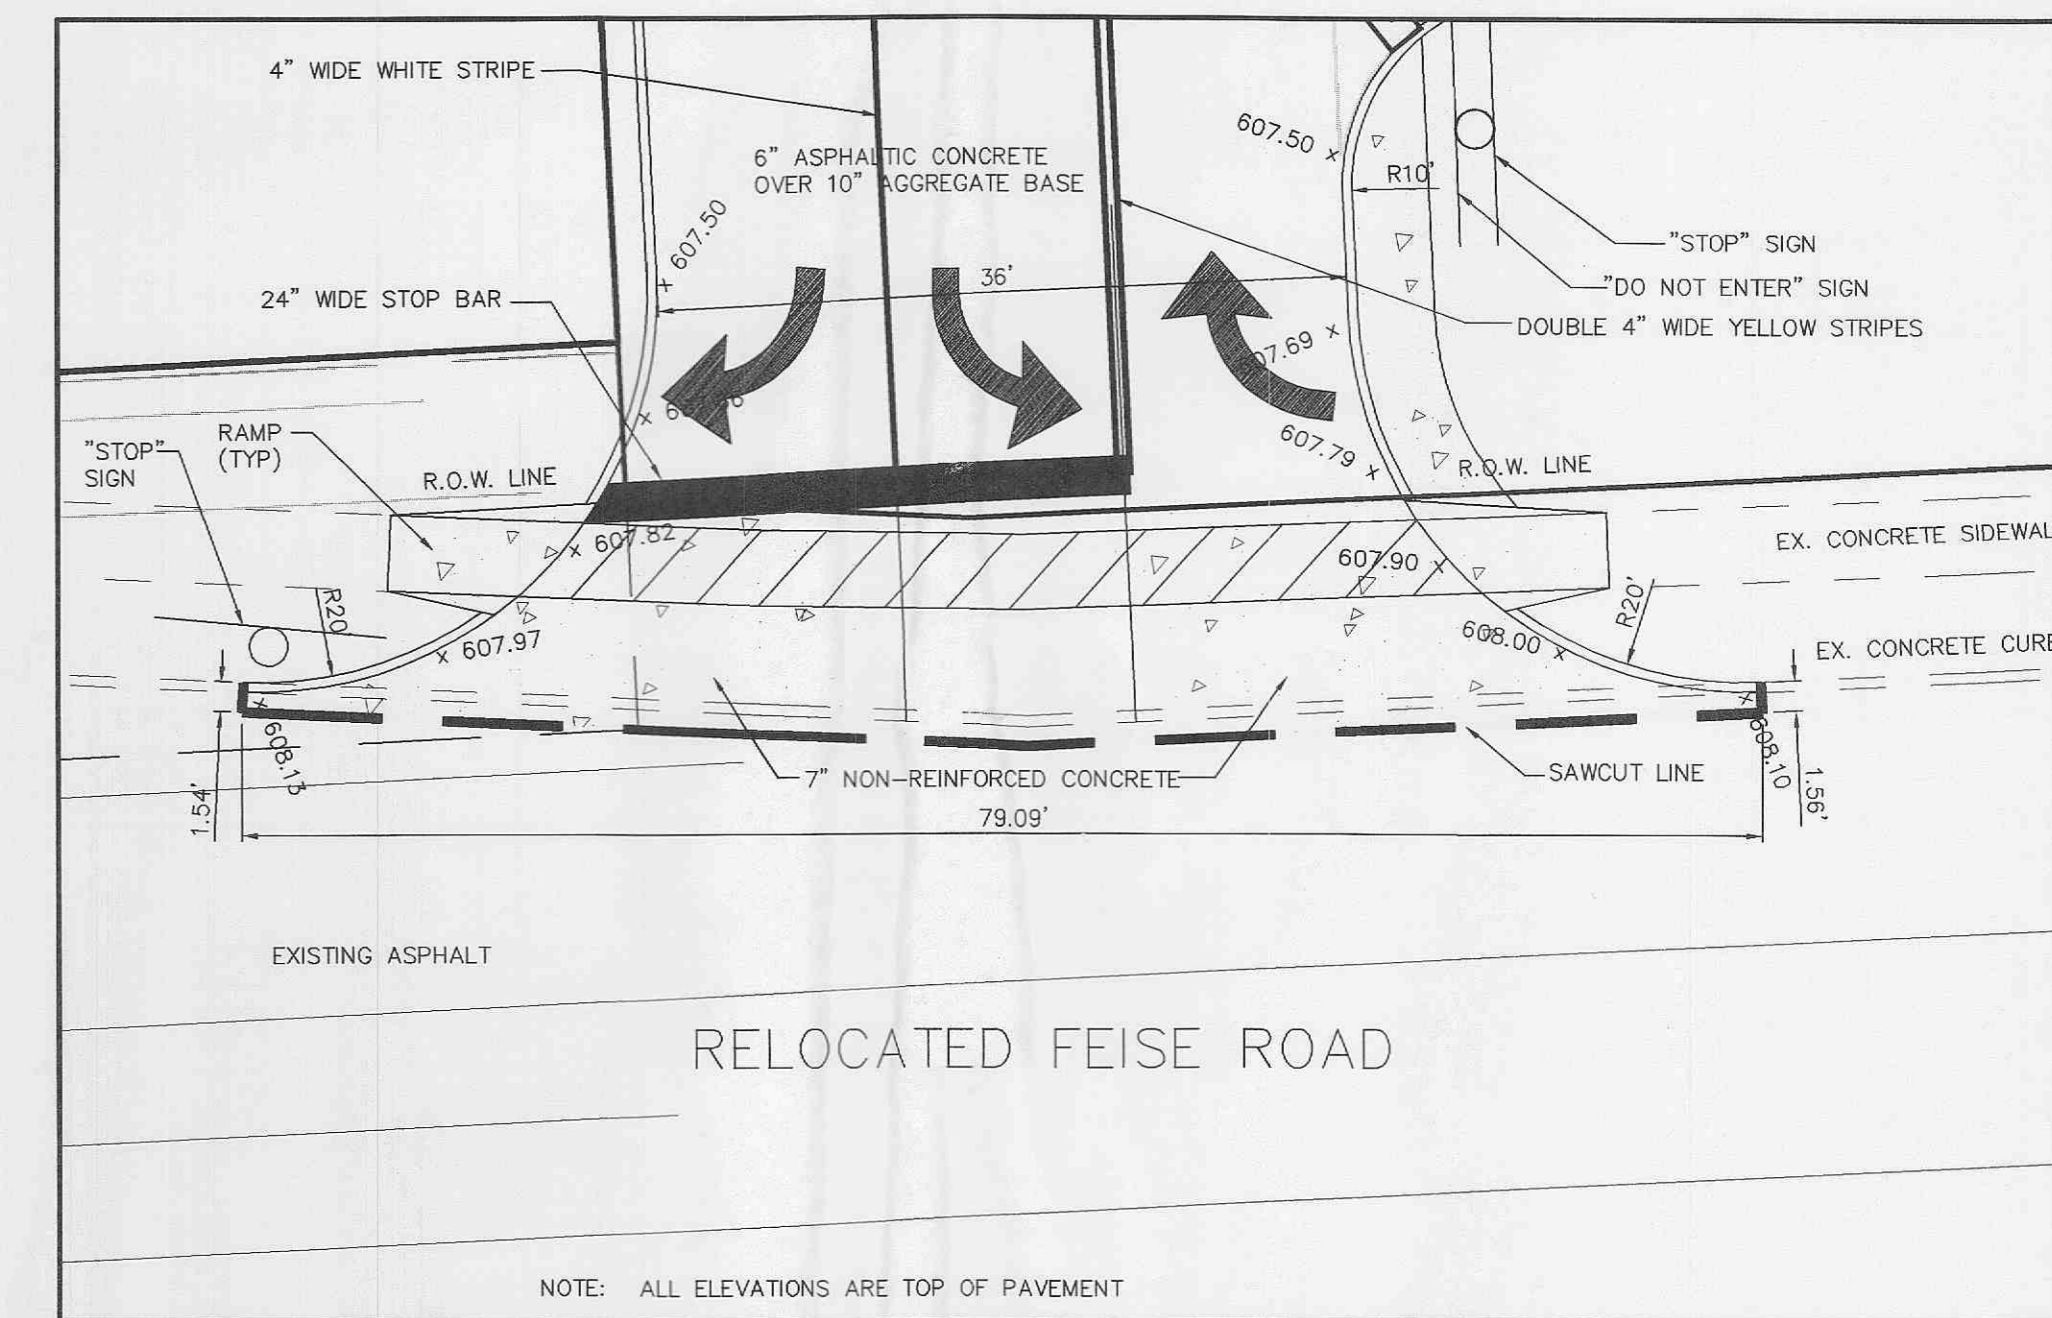

NOTE: ALL ELEVATIONS ARE TOP OF PAVEMENT

ENTRANCE DETAIL #2
SCALE: 1"=10'