








CROSS SECTION	CONDITION		TREATMENT	SIGN	
	DIFFERENTIAL	TIME		MAINLINE (2)	SIDE ROAD (3)
	PAVEMENT EDGE DIFFERENTIAL > 2" TO 3"	NON-WORKING HOURS	WEDGE SLOPE TO 1V:1H OR FLATTER		NO SIGNS REQUIRED
		WORKING HOURS	NO EDGE TREATMENT REQUIRED		NO SIGNS REQUIRED
	PAVEMENT EDGE DIFFERENTIAL > 2" TO 3"	NON-WORKING HOURS	WEDGE SLOPE TO 1V:1H OR FLATTER		NO SIGNS REQUIRED
		WORKING HOURS	NO EDGE TREATMENT REQUIRED		NO SIGNS REQUIRED
	PAVEMENT EDGE DIFFERENTIAL > 3"	NON-WORKING HOURS	WEDGE SLOPE TO 1V:1H OR FLATTER		
		WORKING HOURS	DELINEATE DIFFERENTIAL WITH CHANNELIZERS		
	LANE LINE DIFFERENTIAL > 2"	NON-WORKING AND WORKING HOURS	NO EDGE TREATMENT REQUIRED		NO SIGNS REQUIRED
			NON-WORKING AND WORKING HOURS WHERE LANE OPEN TO TRAFFIC	WEDGE SLOPE TO 1V:3H OR FLATTER	
	LANE LINE DIFFERENTIAL > 2"	NON-WORKING AND WORKING HOURS WHERE LANE CLOSED TO TRAFFIC	DELINEATE DIFFERENTIAL WITH CHANNELIZERS		
			ANY PAVEMENT EDGE OR LANE LINE DIFFERENTIAL	NO EDGE TREATMENT REQUIRED	NO SIGNS REQUIRED

**MISSOURI HIGHWAYS AND TRANSPORTATION COMMISSION**  
 108 WEST CAPITOL  
 JEFFERSON CITY, MO 65102  
 1-888-ASK-MODOT (1-888-275-6656)

**PAVEMENT EDGE TREATMENT**

DATE EFFECTIVE: 05/01/2012  
 DATE PREPARED: 3/28/2012

619.10G SHEET NO. 1 OF 1

 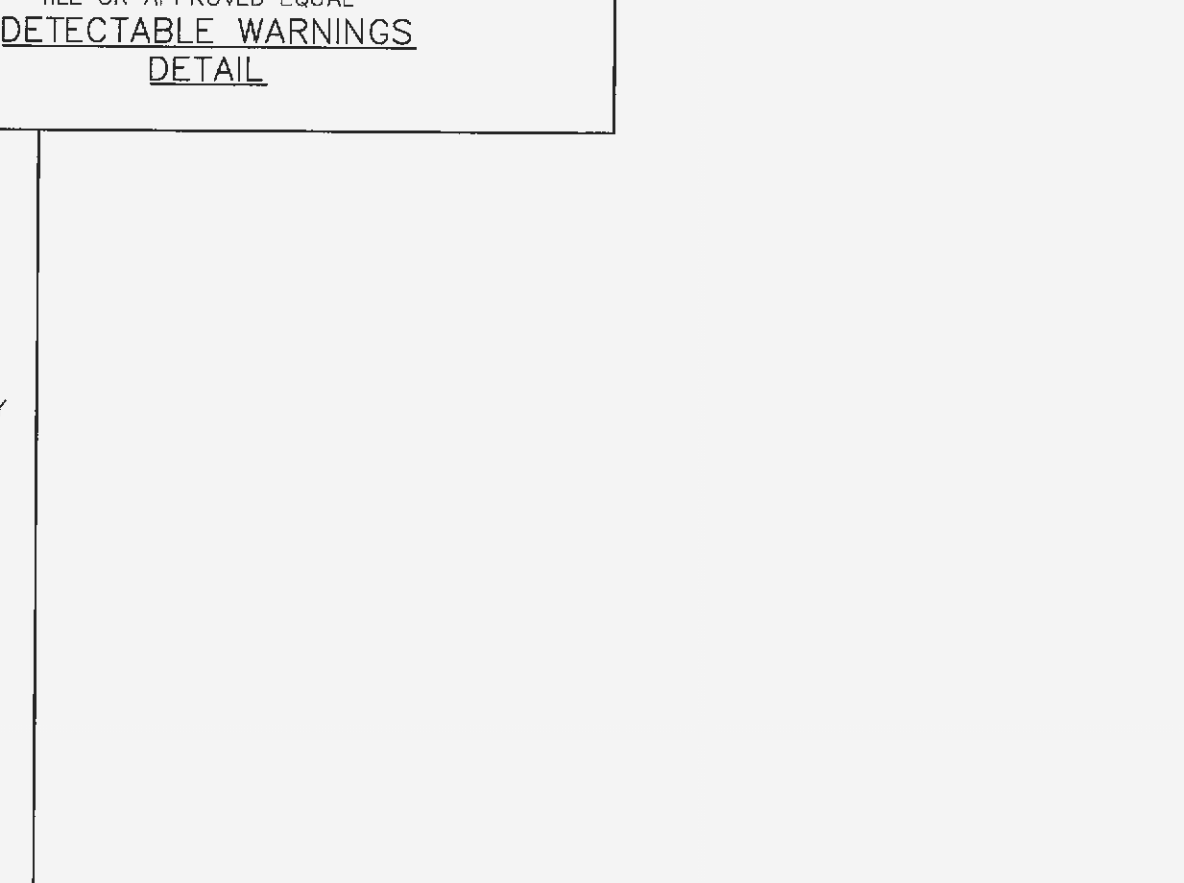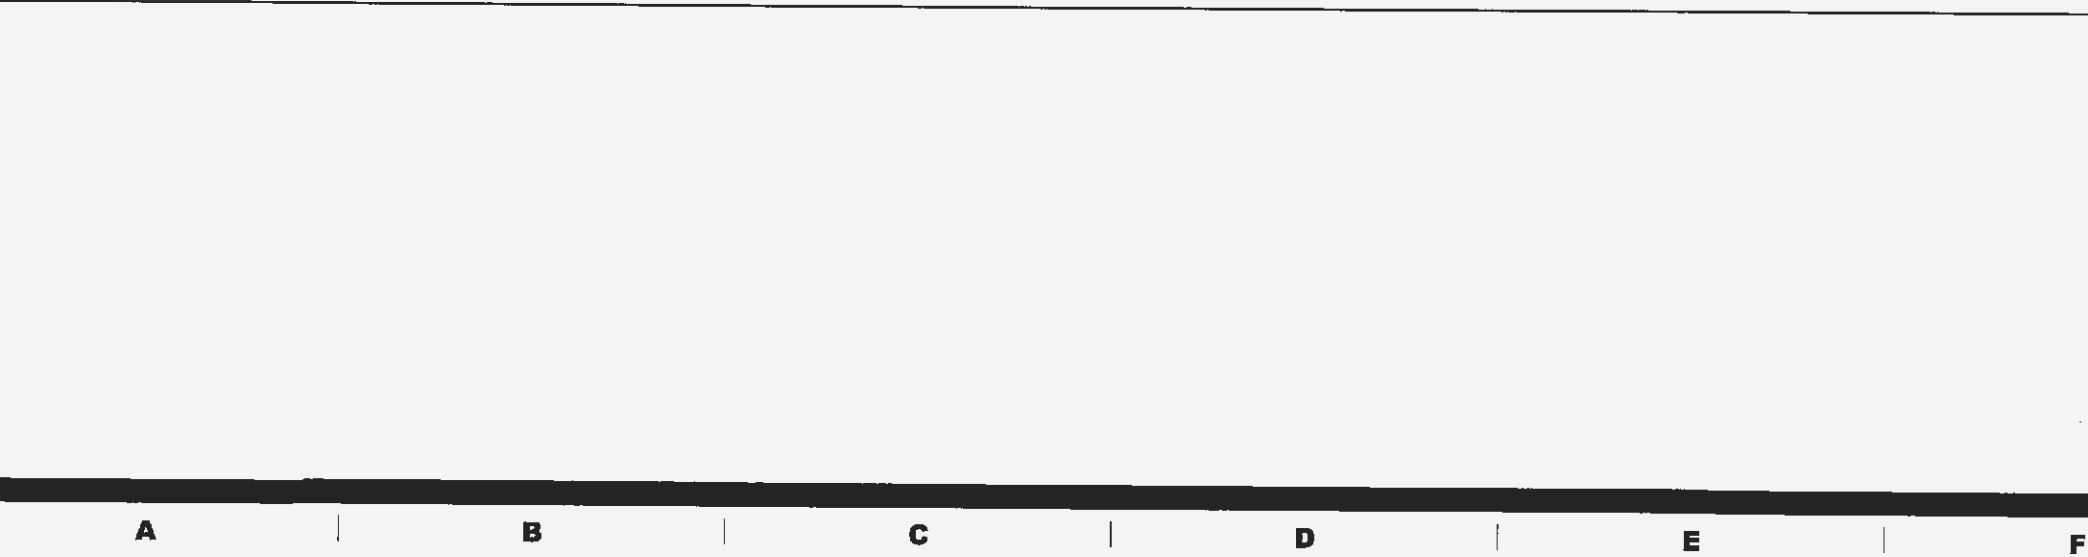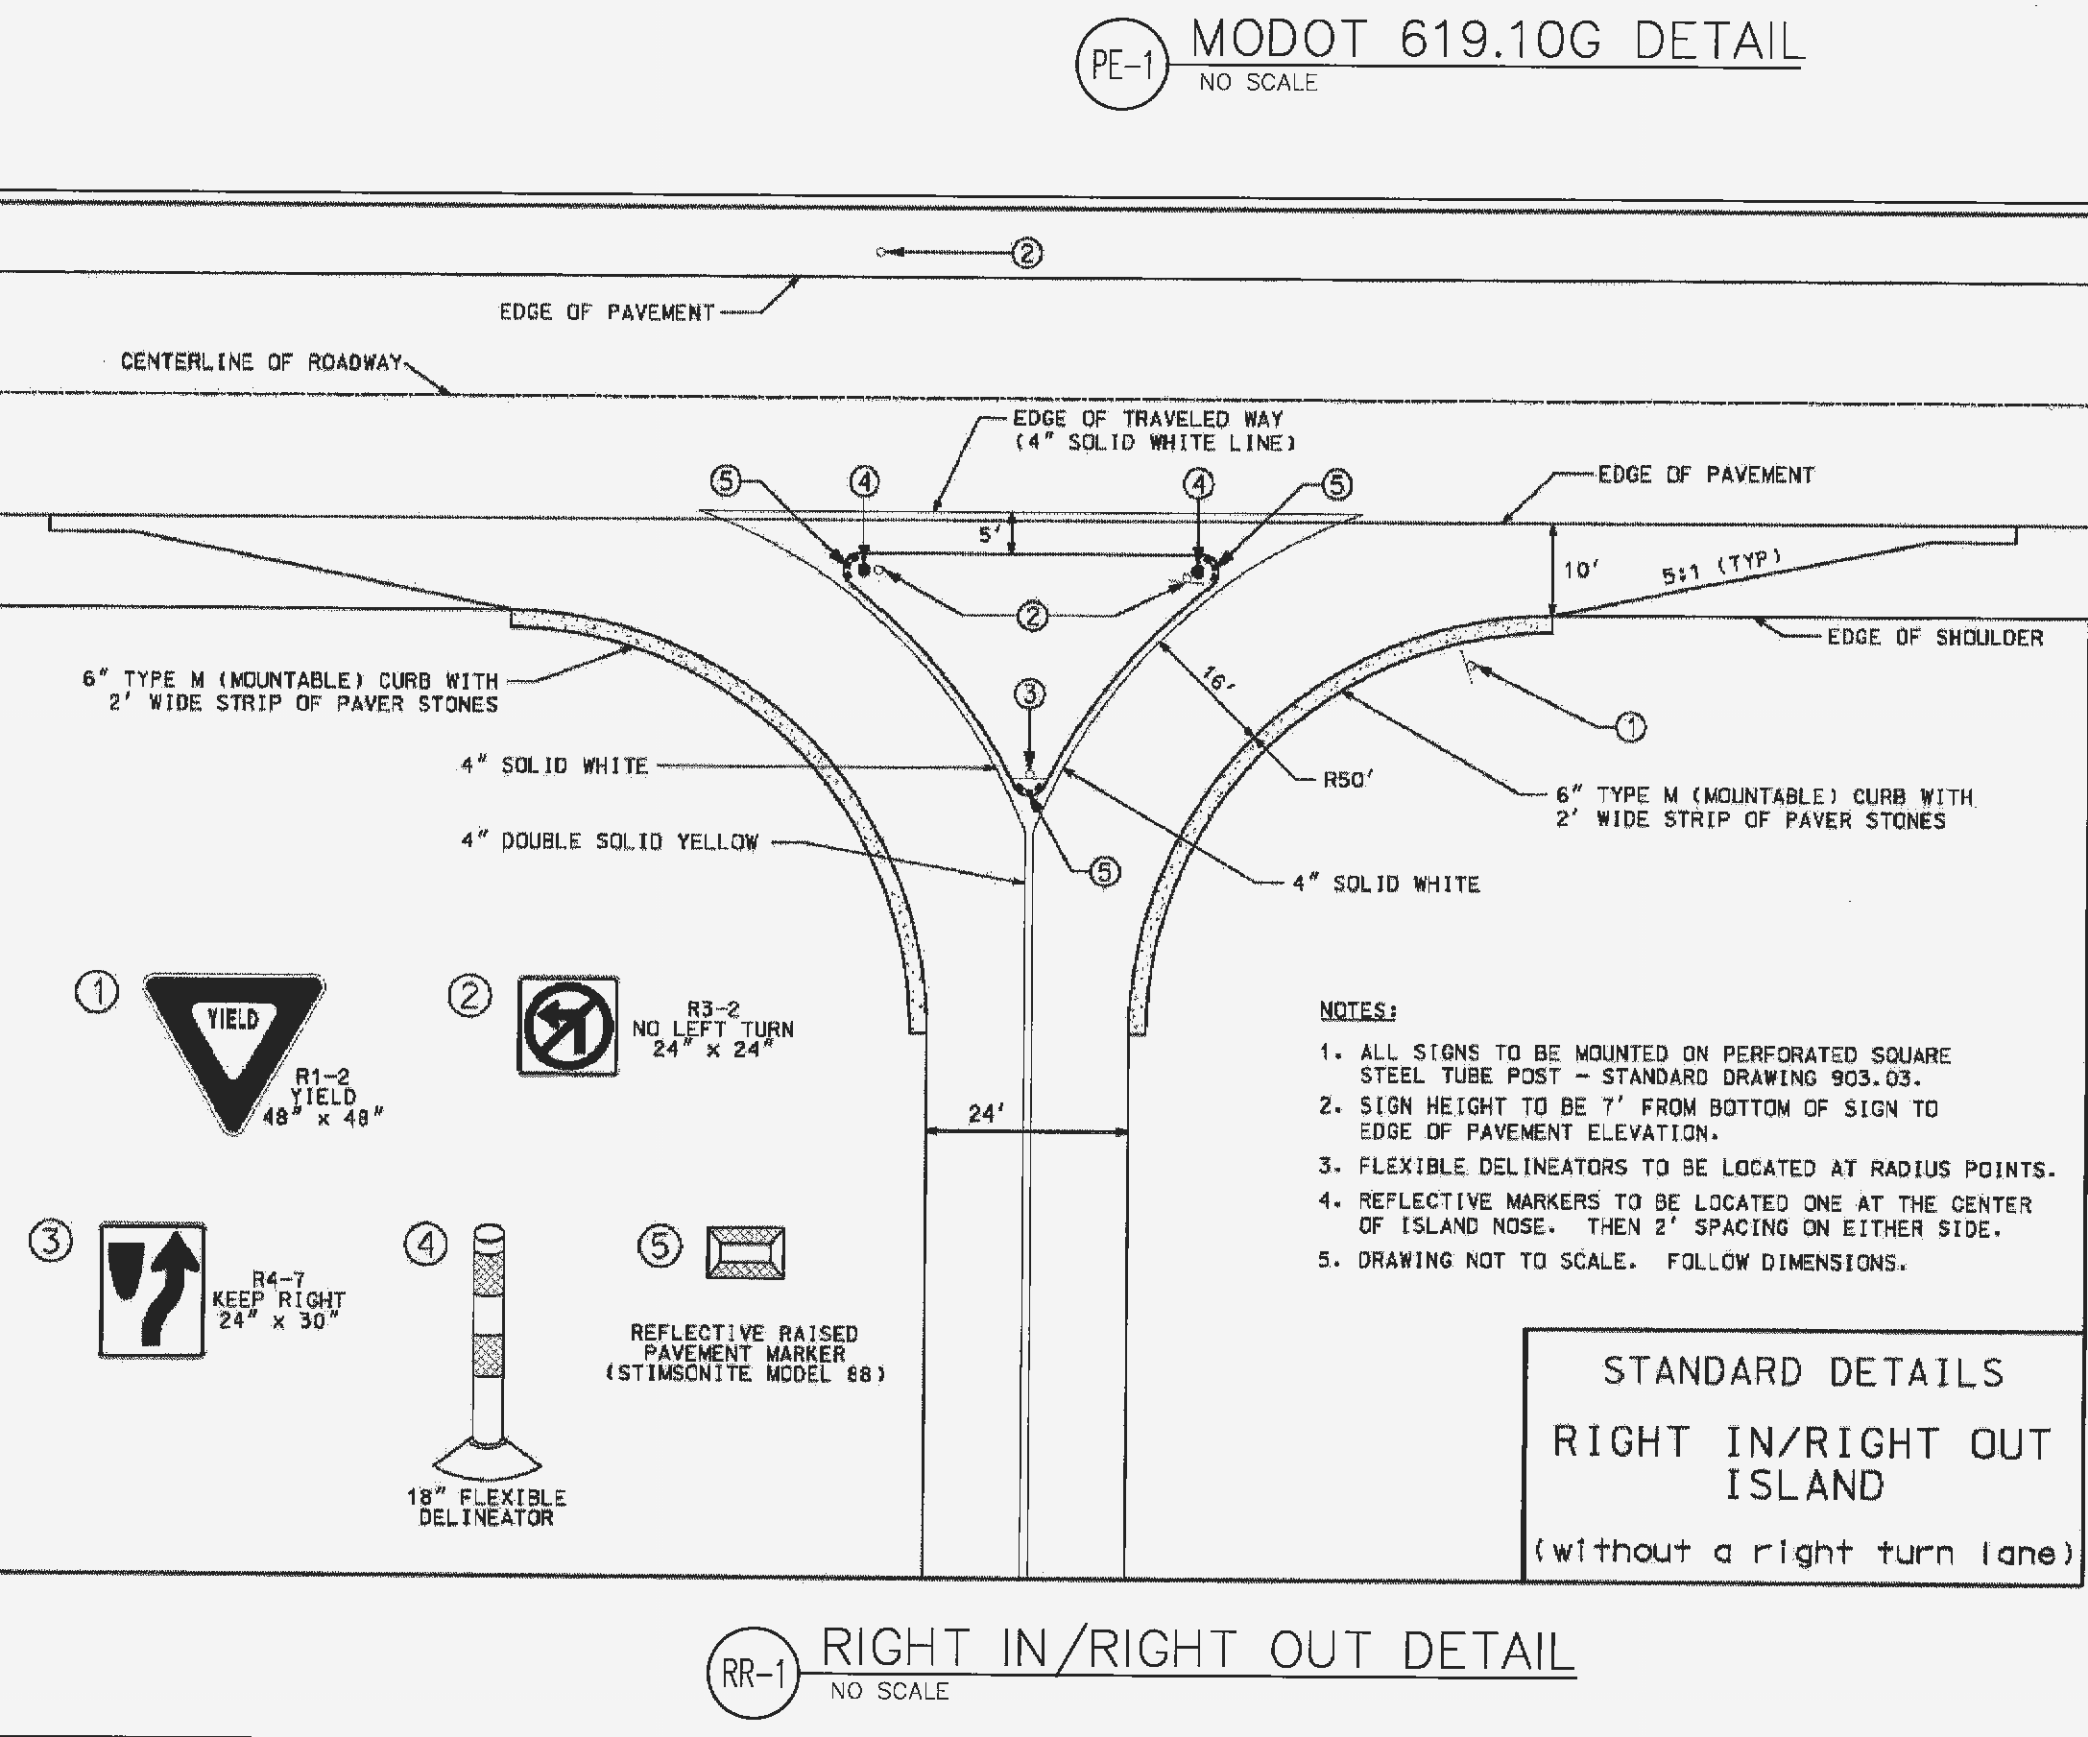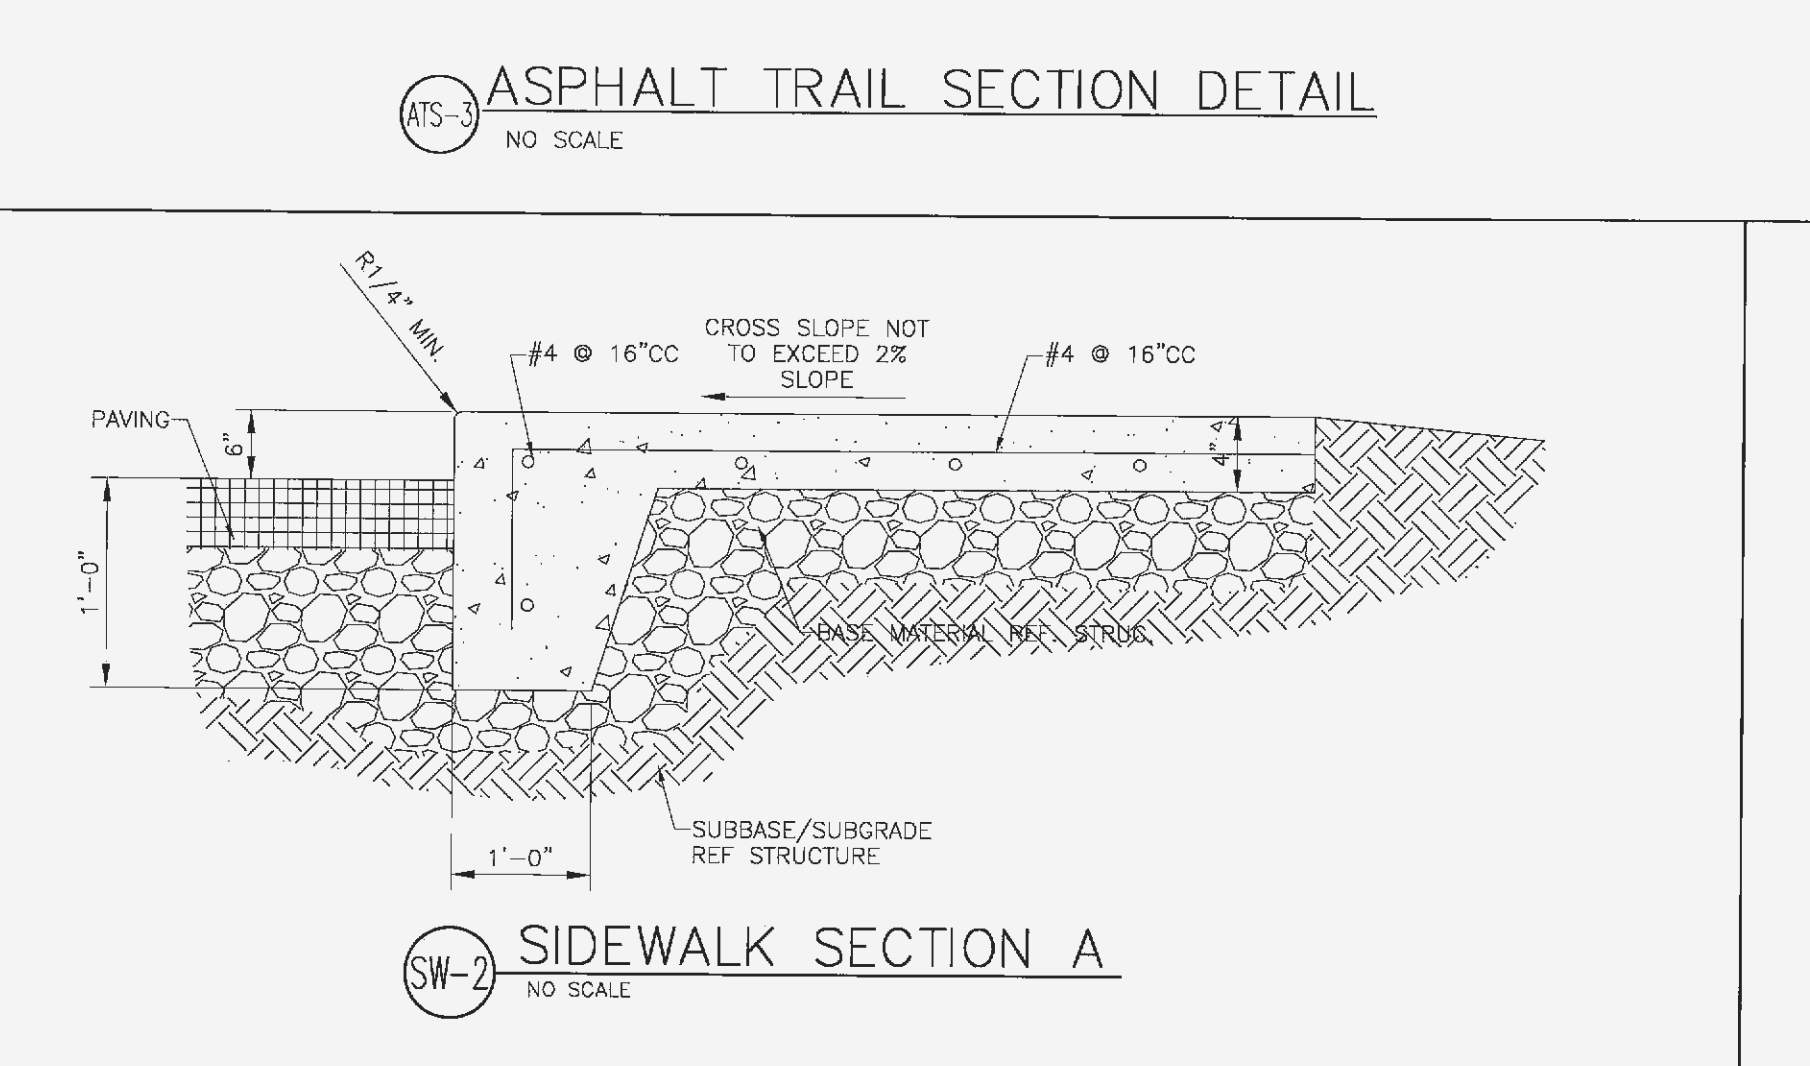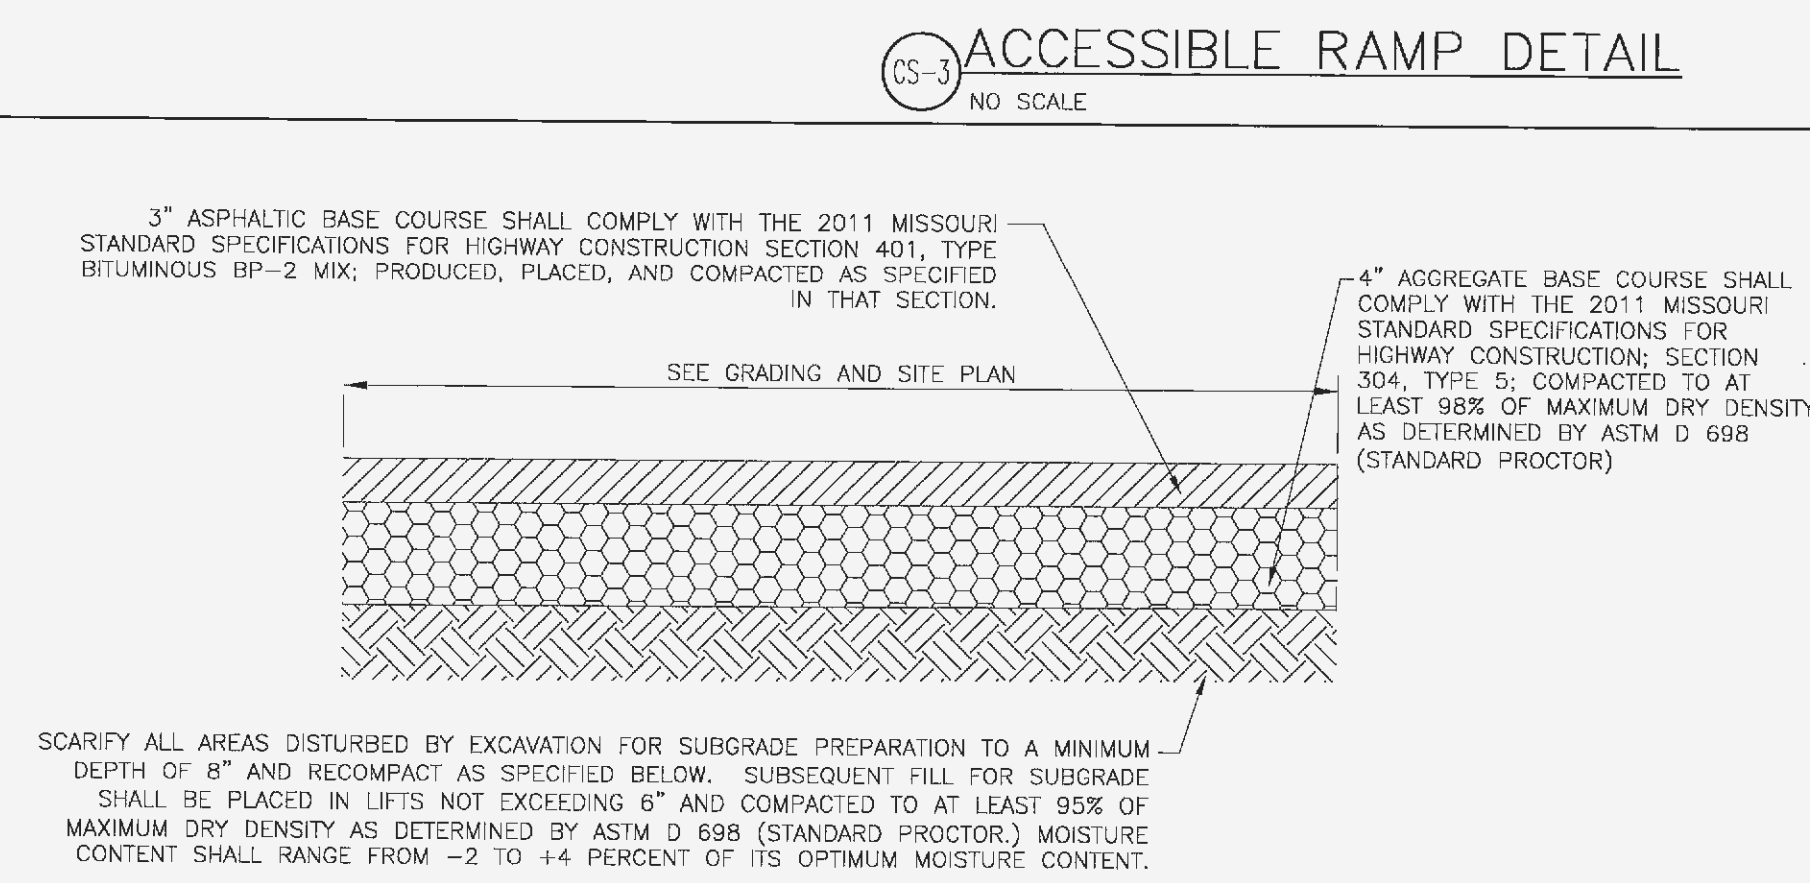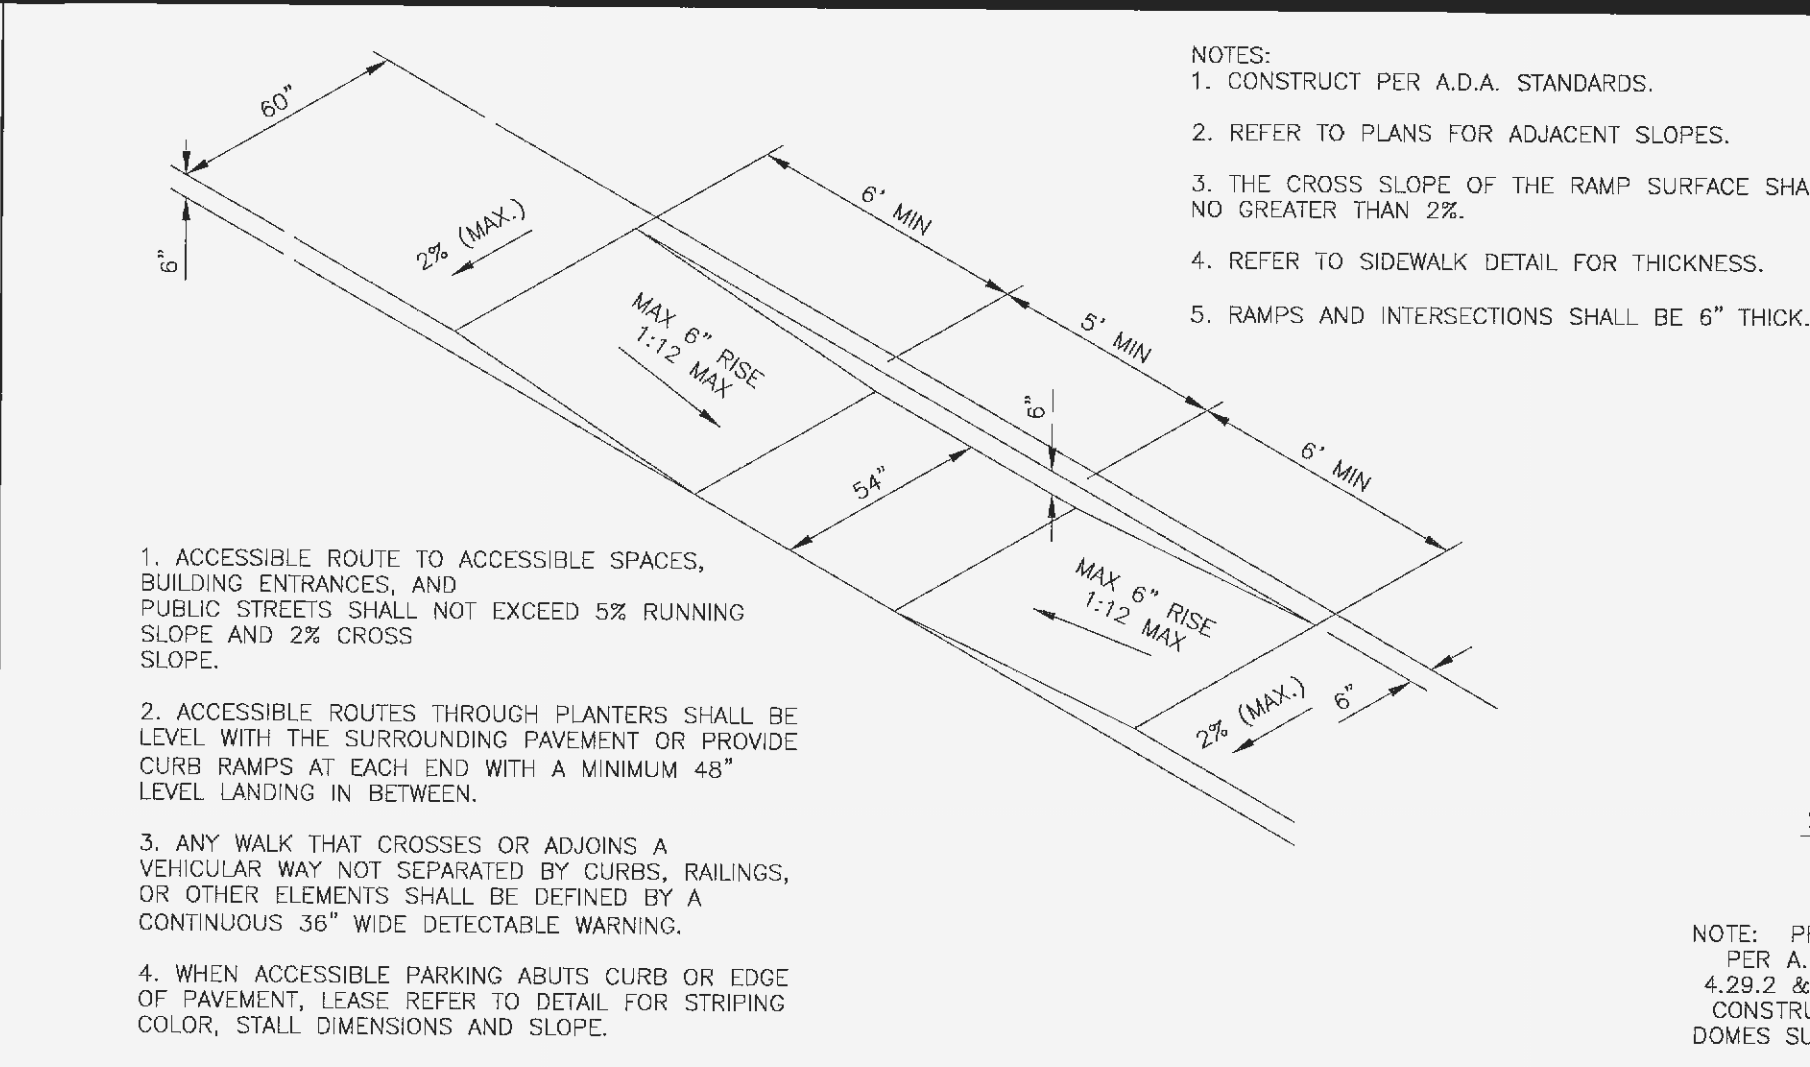

**SHEET INDEX**

DETAIL PE-1	MODOT 619.10G DETAIL
DETAIL RR-1	RIGHT IN/RIGHT OUT DETAIL
DETAIL CS-3	ACCESSIBLE RAMP DETAIL
DETAIL ATS-3	ASPHALT TRAIL SECTION DETAIL
DETAIL SW-2	SIDEWALK SECTION DETAIL

**REVISIONS**

1		
2	By: [ ]	App: [ ]
3	By: [ ]	App: [ ]
4	By: [ ]	App: [ ]

**Proposed Site Improvement Plans  
 to O'Fallon Walk  
 Missouri State Highway K  
 City of O'Fallon, St. Charles Co., Missouri**

DRAWN S.A.B.  
 CHECKED R.C.R.  
 DATE 4/13/15  
 SCALE AS NOTED  
 JOB NO. 3842  
 SHEET DETAIL SHEET 3

DTL-3

TELEPHONE: (636) 239-4751

**BFA**  
 CONSULTANTS-ENGINEERS-SURVEYORS  
 www.bfaeng.com

E-Mail: mail@bfaeng.com

103 ELM STREET  
 WASHINGTON, MISSOURI 63090

Mark A. Harriman, P.E. #2000162109  
 Registered Professional Engineer  
 for BFA, Inc., Professional Engineer Corporation #000472

STATE OF MISSOURI REGISTERED PROFESSIONAL ENGINEER

P:\vault\3842 O'Fallon, MO Parking Lot\3842 Plan Sheets\3842-Detail Sheets.dwg  
 6/2/2015 10:20 AM