

ISSUE	REMARKS/DATE
1	10-07-2013 Revised per City, DCSD, & PWSD#2 Comments
2	11-20-2013 Revised per City, DCSD, & PWSD#2 Comments
3	12-16-2013 PWSD#2 Approval
4	01-20-2014 Revised per City Comments
5	02-11-2014 Revised per City Comments
6	03-11-2014 Approval

PROJECT TITLE

OAKHURST
OF FALLON, MISSOURI

THE STERLING CO.
ENGINEERS & SURVEYORS
5055 New Baumgartner Road
St. Louis, Missouri 63129
Ph 314-487-0440 Fax 314-487-8944
www.sterling-eng-sur.com
Corporate Certificate of Authority #001348

The Professional Engineer's seal and signature affixed to this sheet applies only to the material and items shown on this sheet. All drawings, instruments or other documents not exhibiting this seal and signature shall not be considered prepared by this engineer and the engineer shall not be held responsible for any errors or omissions in any other documents not exhibiting this seal and signature.



Date: Michael G. Boering
License No. MO E-28643
Civil Engineer


LOMBARDO HOMES
2289 Technology Drive
O'Fallon, Missouri 63368
Ph. 636-265-2710

DETENTION / WATER QUALITY DETAILS


P+Z No. 207.02
City No.
Date: July 22, 2013
Job No. 12-10-284

Page No.
10.3


IMP

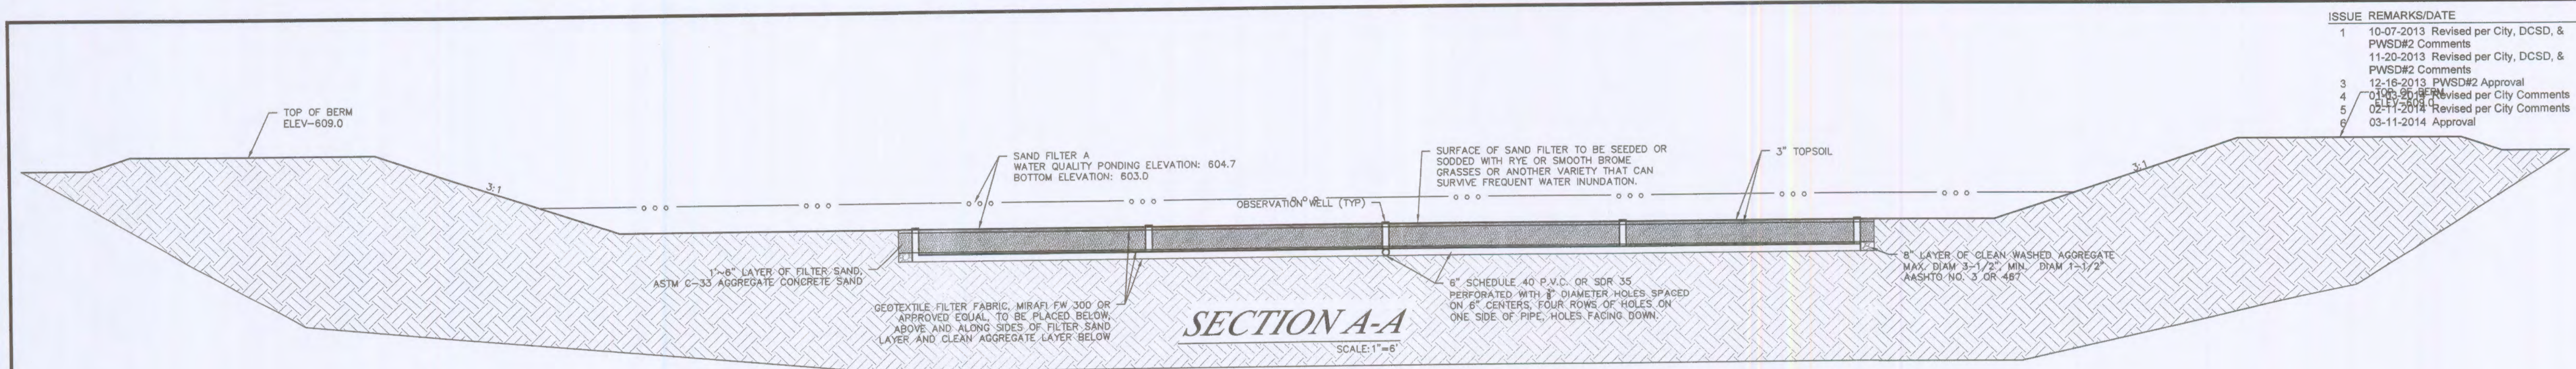


SECTION A-A
SCALE: 1"=8'

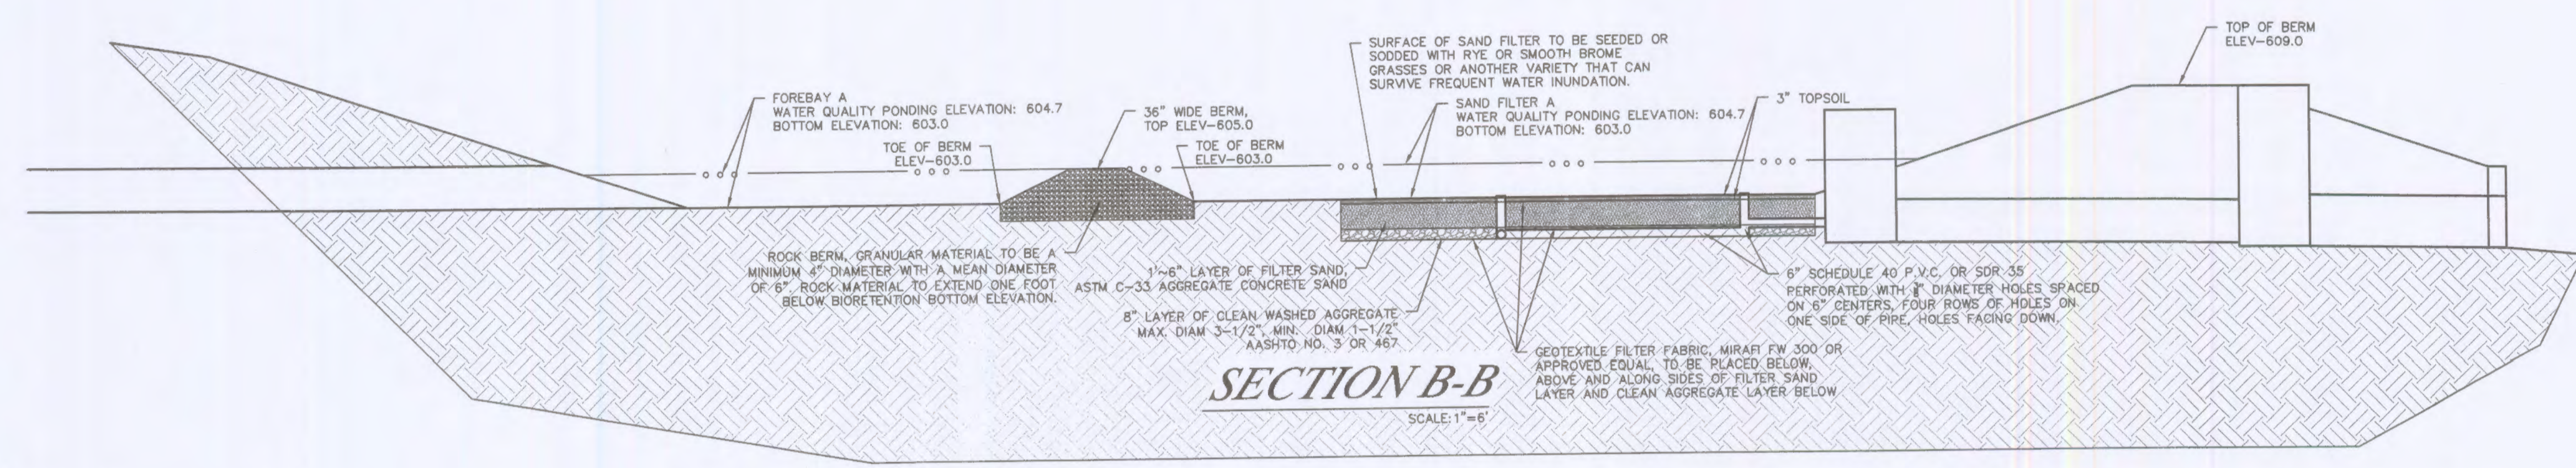


SECTION B-B
SCALE: 1"=8'

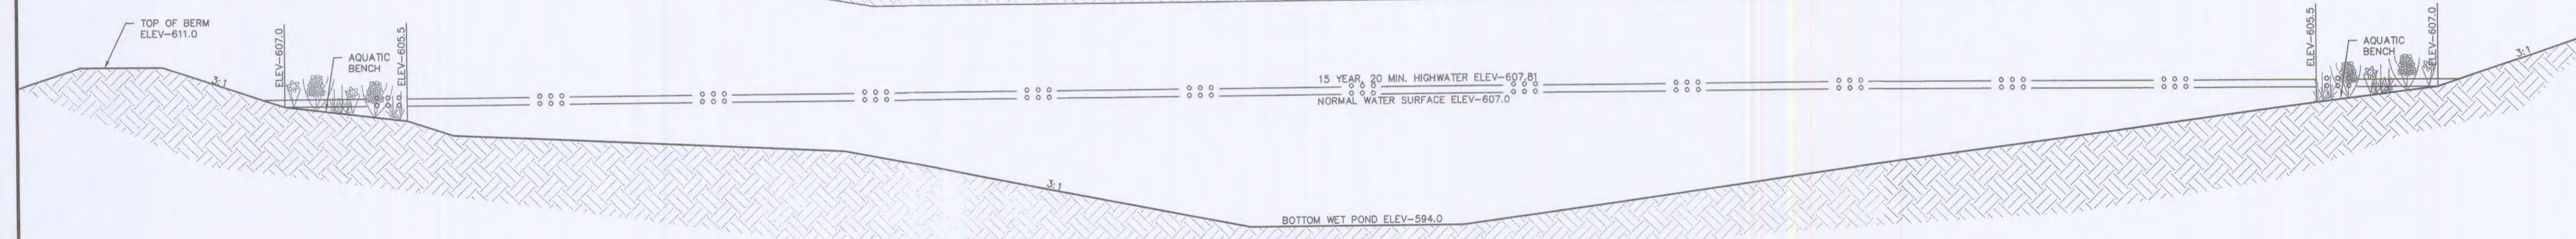

SECTION C-C
SCALE: 1"=8'

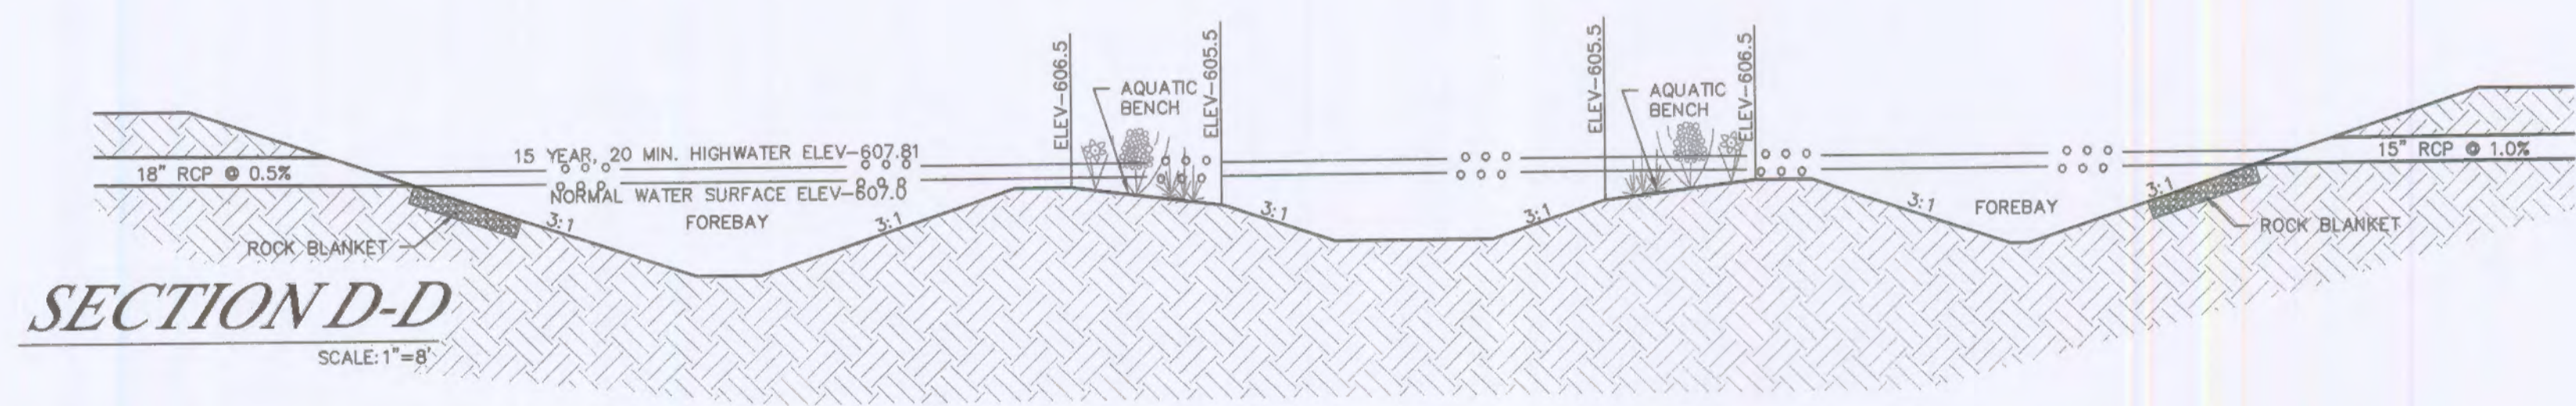

SECTION D-D
SCALE: 1"=8'

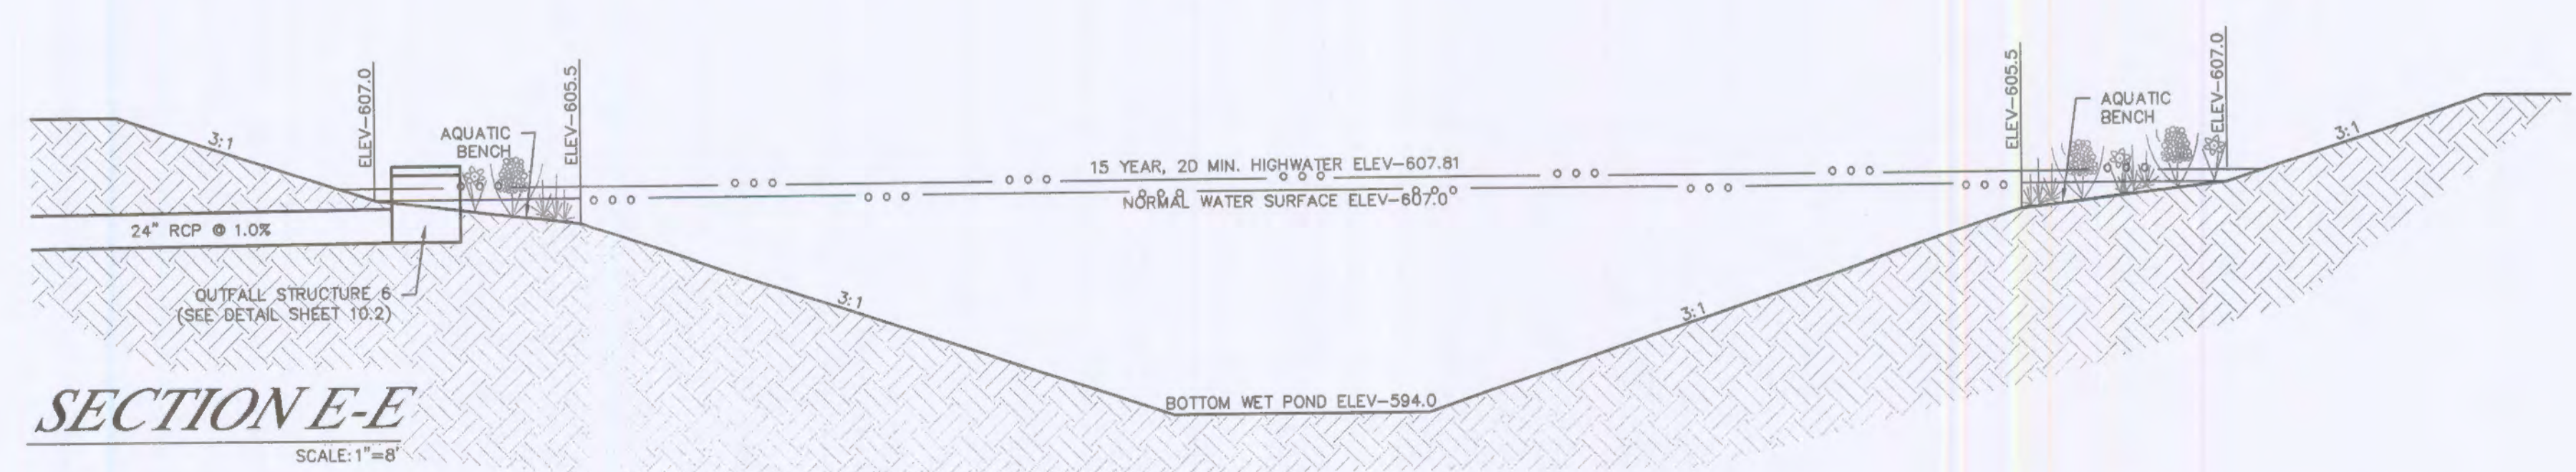

SECTION E-E
SCALE: 1"=8'