

MSD Type 5 Rock Blanket (% By Weight Passing)





Sieve	Maximum	Minimum
12 inch	90	70
6 inch	30	10
1/2 inch	5	0

* The City of O'Fallon must be provided with a symbol/medallion for review and approval prior to installation. Contact the City if any information is needed.

Size	Style	Adhesive	Message (Part #)
3 7/8" TO 4"	Crystal Cap or Standard Style	Epoxy	No Dumping Drains to Waterway

ISSUE REMARKS/DATE

1	10-07-2013	Revised per City, DCSD, & PWSD#2 Comments
2	11-20-2013	Revised per City, DCSD, & PWSD#2 Comments
3	12-16-2013	PWSD#2 Approval
4	01-03-2014	Revised per City Comments
5	02-11-2014	Revised per City Comments
6	03-11-2014	Approval

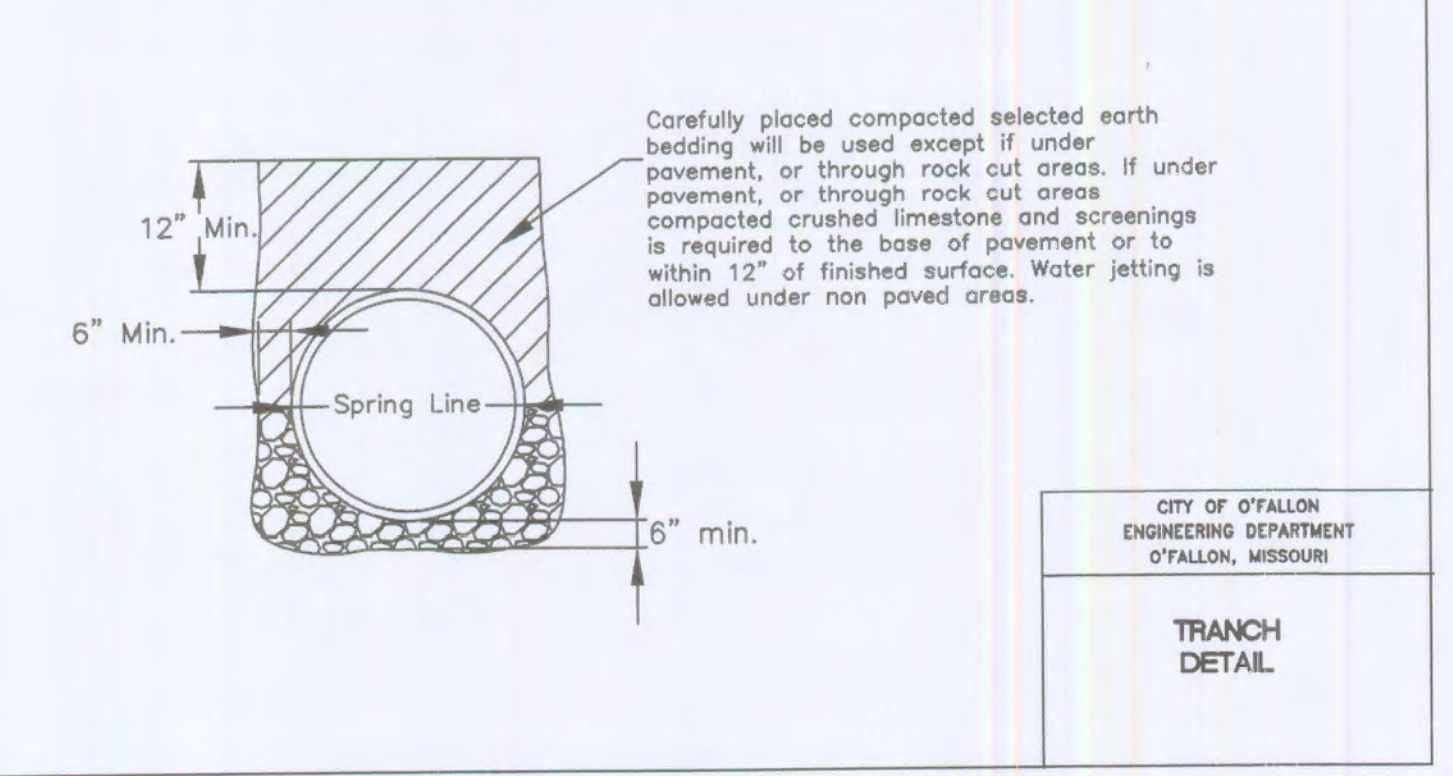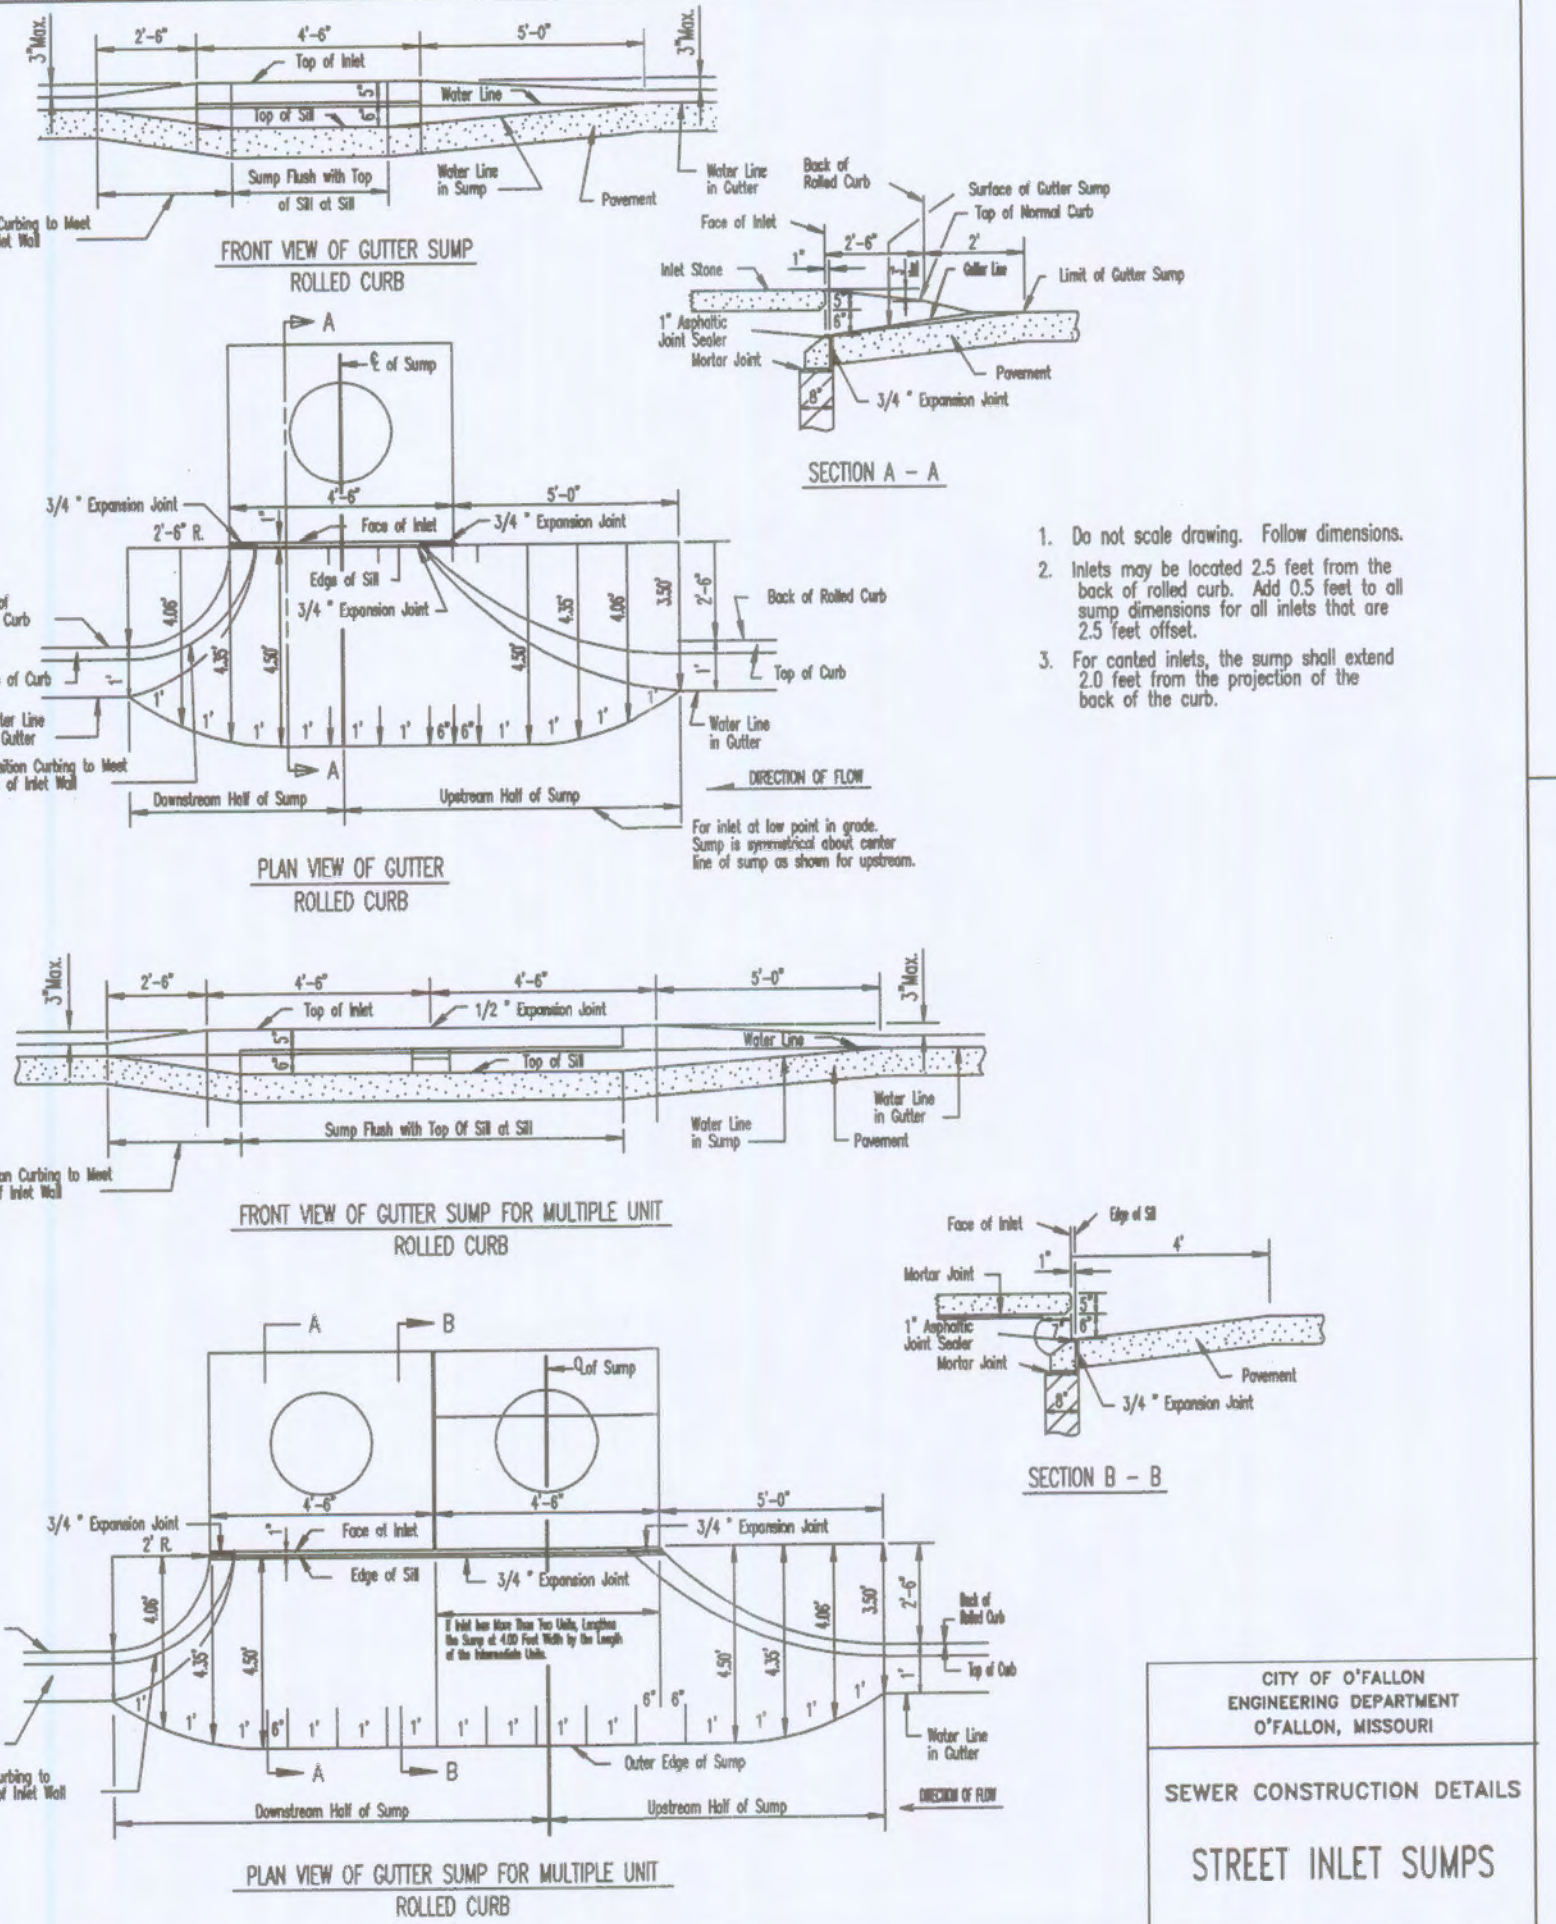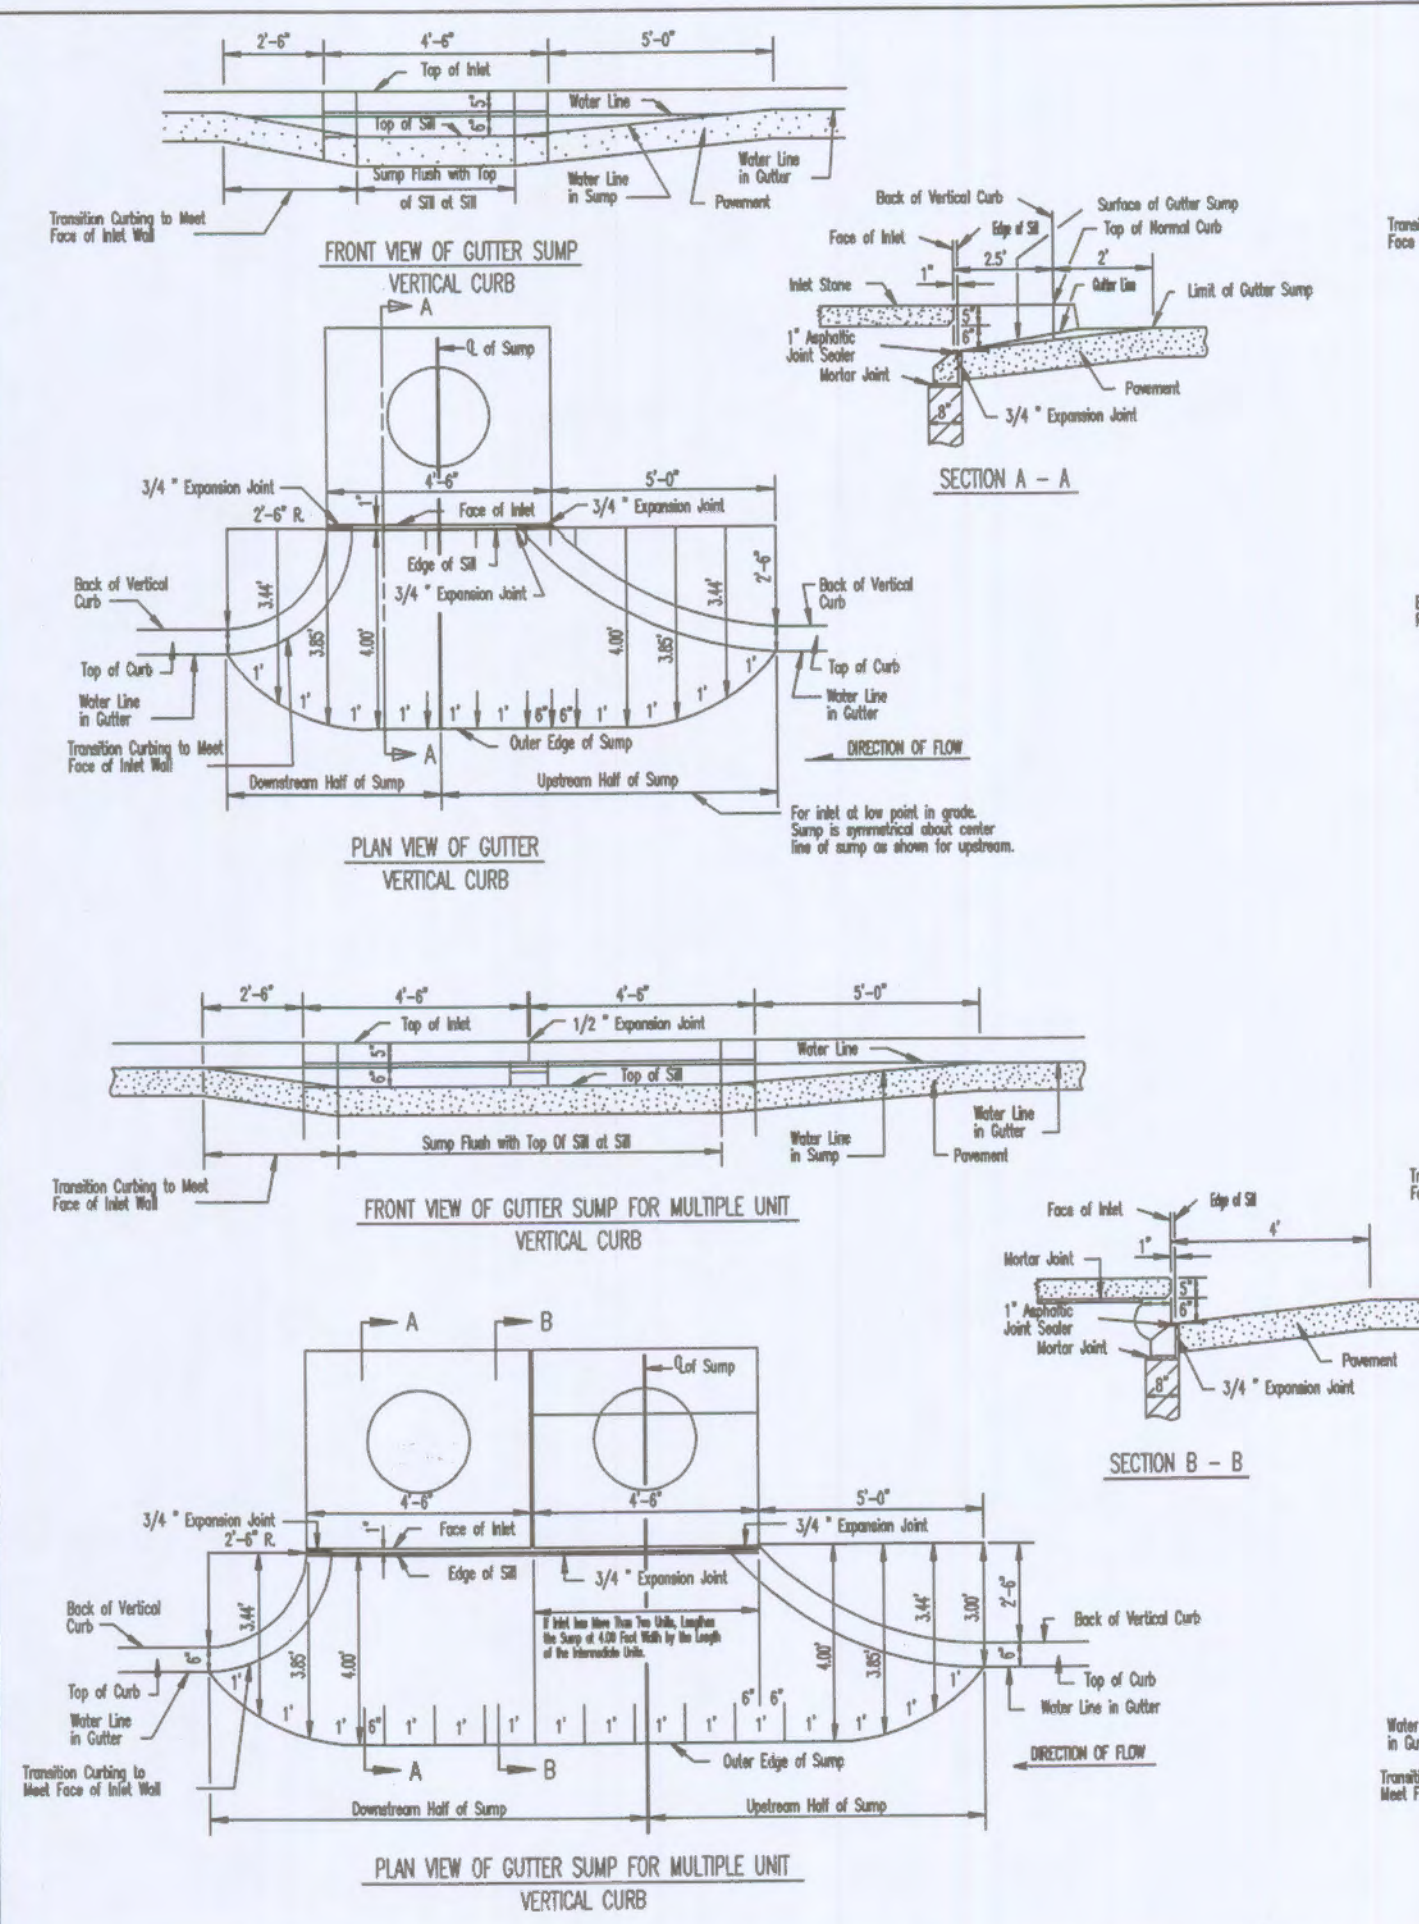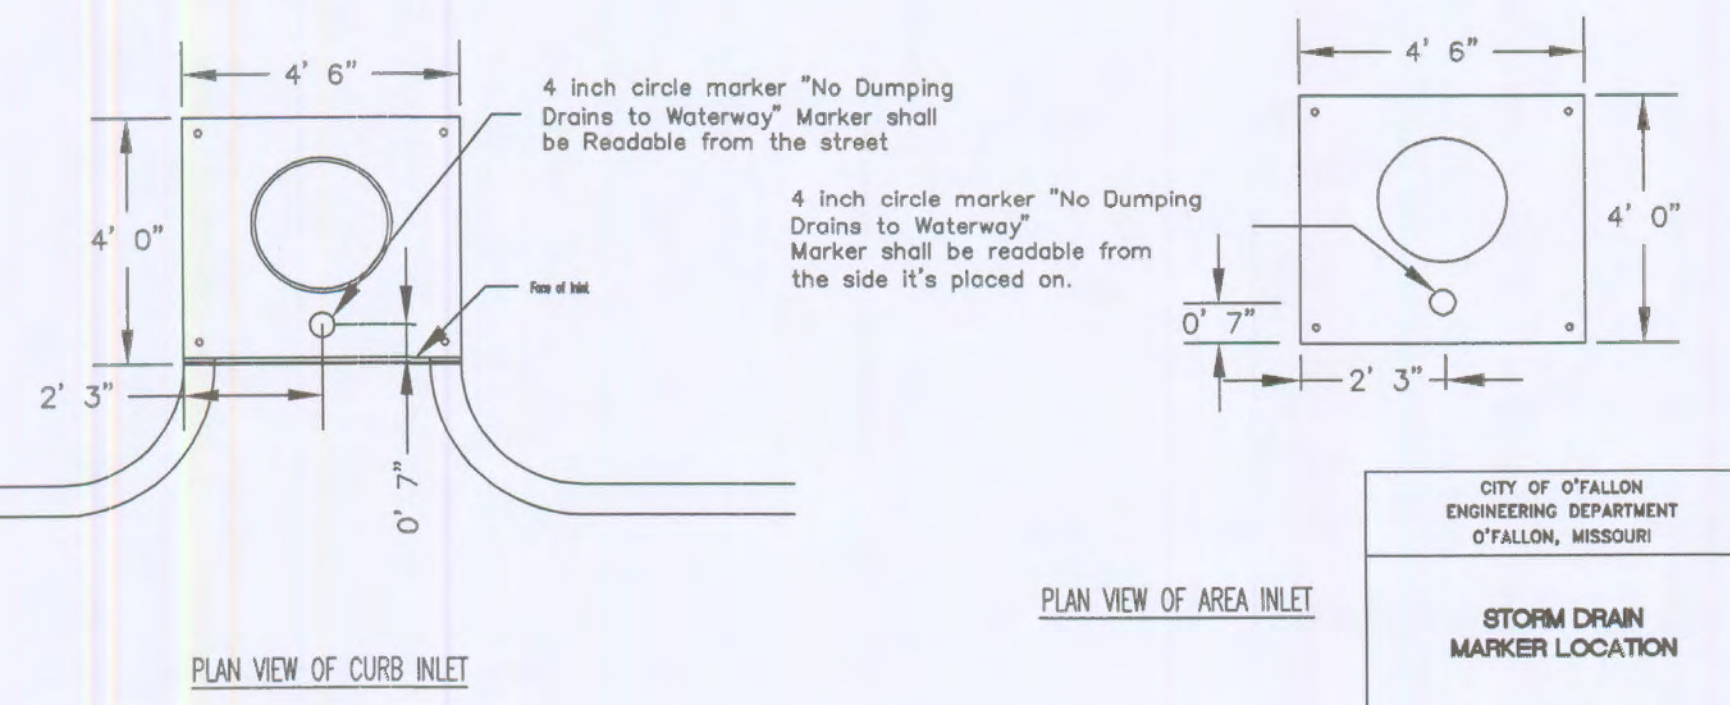

* All other Storm Sewer Details will be by M.S.D. 2009 Standards and Specifications.

PROJECT TITLE

OAKHURST
O'FALLON, MISSOURI

THE STERLING CO.
ENGINEERS & SURVEYORS
5055 New Baumgartner Road
St. Louis, Missouri 63129
Ph 314-467-2600 Fax 314-467-8944
Corporate Certificate of Authority #001348

The Professional Engineer's seal and signature affixed to this sheet, together with the seal and signature of the engineer, are not to be considered as a guarantee of the accuracy of the information contained herein, and the engineer expressly disclaims any and all responsibility for any errors, omissions, or inaccuracies in this information.

Michael G. Boering
Date: 2/11/2014
Michael G. Boering
License No. MO E-28643
Civil Engineer

LOMBARDO HOMES
2299 Technology Drive
O'Fallon, Missouri 63368
Ph. 636-265-2710

STORM SEWER DETAILS

P+Z No. 207.02
City No.
Date: July 22, 2013
Job No. 12-10-284
Page No.

DTL-9

IMP