

Blair Construction
APPROVED
 AS NOTED
 8-25-99
 [Signature]
 Charles L. Linscomb

PROPOSED COMMERCIAL DEVELOPMENT

OLD COUNTRY BUFFET


AT THE SHOPS AT LAURA HILL

LAURA HILL ROAD & STATE HIGHWAY K

O'FALLON, ST. CHARLES COUNTY, MISSOURI

UTILITY CONTACT LIST:

<p>GAS:</p> <p>ST. CHARLES GAS CO. 1 WEST BURY SQUARE BUILDING D ST. CHARLES, MO 63301 CONTACT: MR. RICK NELKE PHONE: (314) 946-2422</p> <p>ELECTRIC:</p> <p>AMEREN UNION ELECTRIC 200 CALLAHAN ROAD WENTZVILLE, MO 63385 CONTACT: MR. BOB LEHMAN PHONE: (314) 639-8235</p> <p>WATER:</p> <p>PUBLIC WATER SUPPLY DISTRICT 2 ST. CHARLES COUNTY 100 WATER DR. P.O. BOX 967 O'FALLON, MO. 63366 CONTACT: MR. JEFF BLECKMAN PHONE: (314) 561-3737 EXT. 120</p> <p>SEWER:</p> <p>CITY OF O'FALLON 138 SOUTH MAIN ST. O'FALLON, MO. 63366 CONTACT: MR. FRANK GODWIN PHONE: (314) 240-5555 EXT. 311</p>	<p>TELEPHONE:</p> <p>GTE TELEPHONE OPERATIONS M0676GW NETWORK SERVICES 680 PARR ROAD, BUILDING AA WENTZVILLE, MO 63385 CONTACT: MR. JOE RUNKLES PHONE: (314) 332-7623</p> <p>DOT:</p> <p>STATE OF MISSOURI DEPARTMENT OF TRANSPORTATION 1590 WOODLAKE DRIVE CHESTERFIELD, MO 63017-5712 CONTACT: MR. TERRY SMITH PHONE: (314) 340-4334</p>
--	--

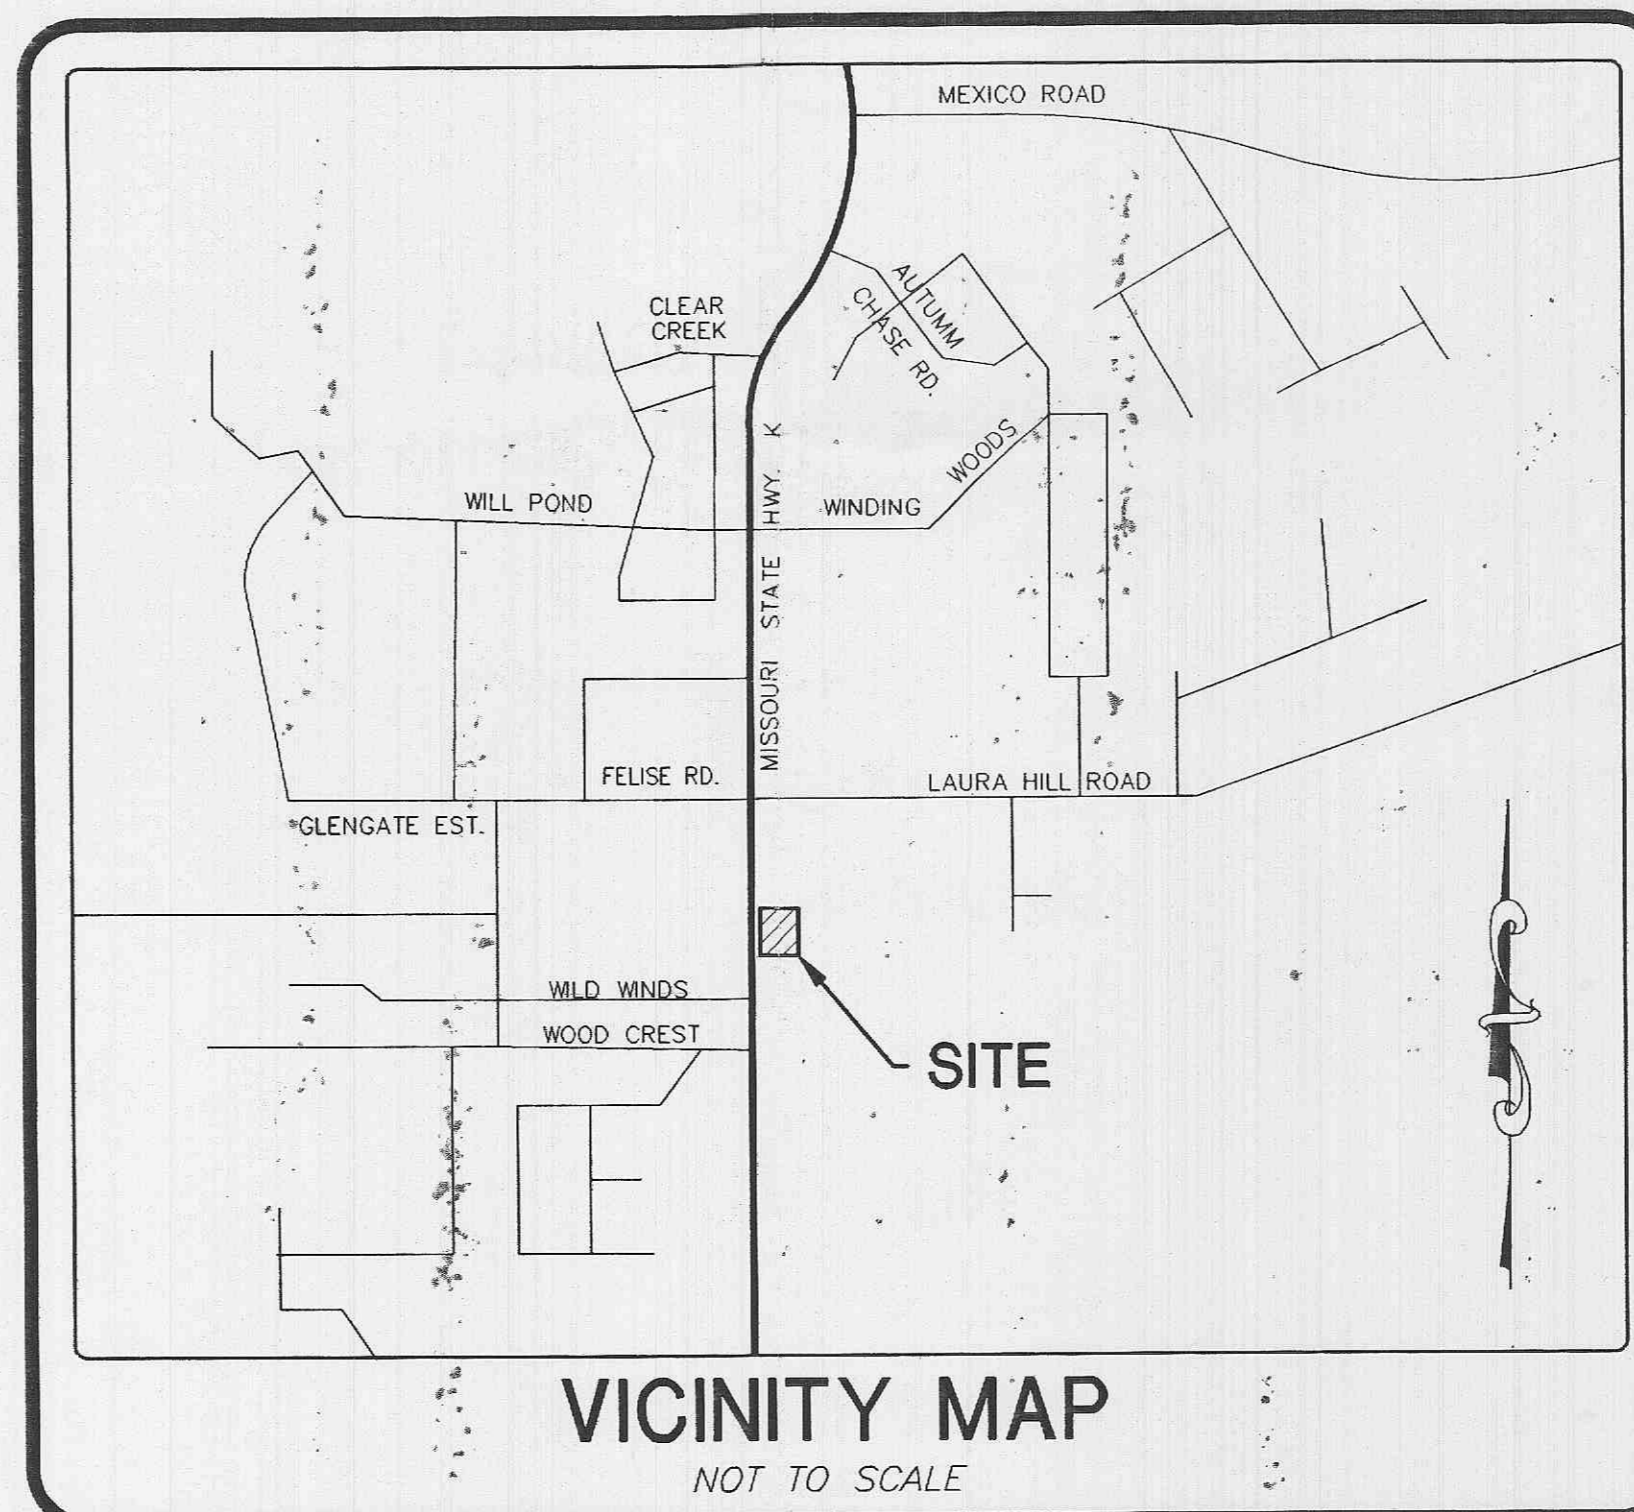

SHEET INDEX

- | | |
|--|---|
| <ol style="list-style-type: none"> 1. 2. 3. C-1 4. C-2 5. C-3 6. C-4 7. C-5 8. C-6 | <p>COVER SHEET</p> <p>BOUNDARY & TOPOGRAPHIC SURVEY</p> <p>SITE PLAN</p> <p>GRADING/EROSION CONTROL PLAN</p> <p>UTILITY PLAN</p> <p>STORM & SANITARY SEWER PROFILES</p> <p>CONSTRUCTION DETAILS</p> <p>CONSTRUCTION DETAILS</p> |
|--|---|

NOTES:

1. ALL NECESSARY INSPECTIONS AND/OR CERTIFICATIONS REQUIRED BY CODES AND/OR UTILITY SERVICE COMPANIES SHALL BE PERFORMED PRIOR TO ANNOUNCED BUILDING POSSESSION AND THE FINAL CONNECTION OF SERVICES.

ENGINEER-

WOLVERTON AND ASSOC., INC.
 5600 OAKBROOK PARKWAY
 SUITE 100
 NORCROSS, GA 30093

PHONE: (770) 447-8999
 FAX: (770) 447-9070

OWNER-

BUFFETS Inc.
 10260 VIKING DRIVE,
 EDEN PRAIRE, MN 55344
 CONTACT: MR. MICHAEL ZWIEFEL

PHONE: (612) 942-4737
 FAX: (612) 947-0119

