




1 MANHOLE DETAIL
SCALE: N.T.S. REF. DWG.

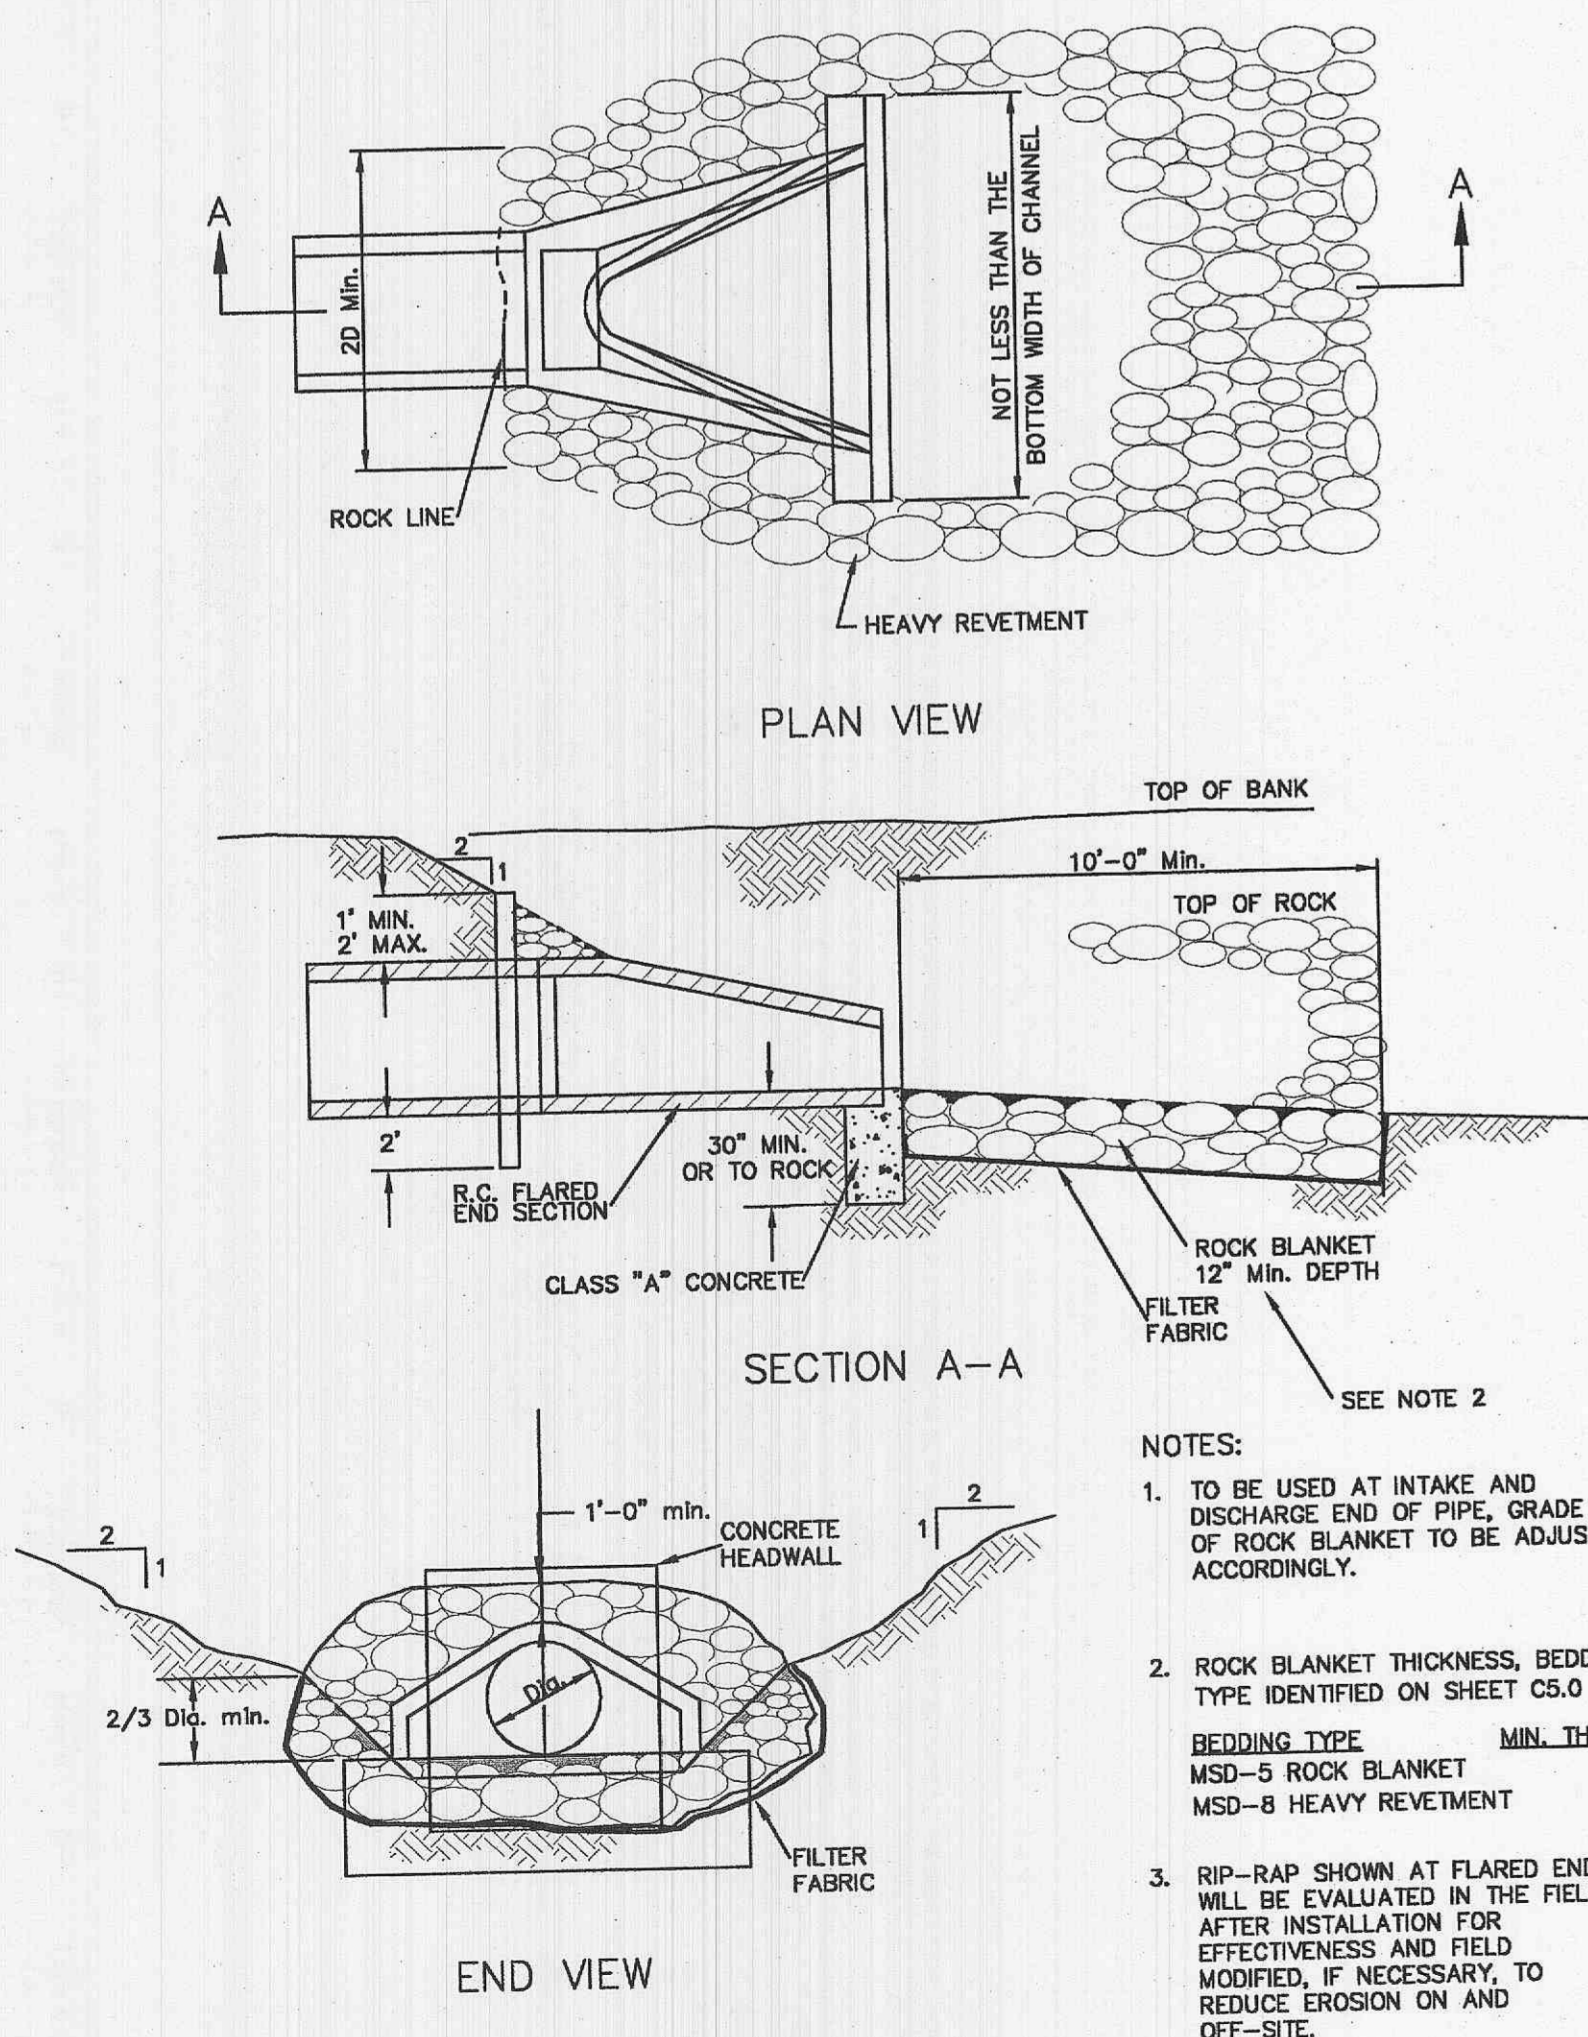


5 FLARED END SECTION
SCALE: N.T.S. REF. DWG.

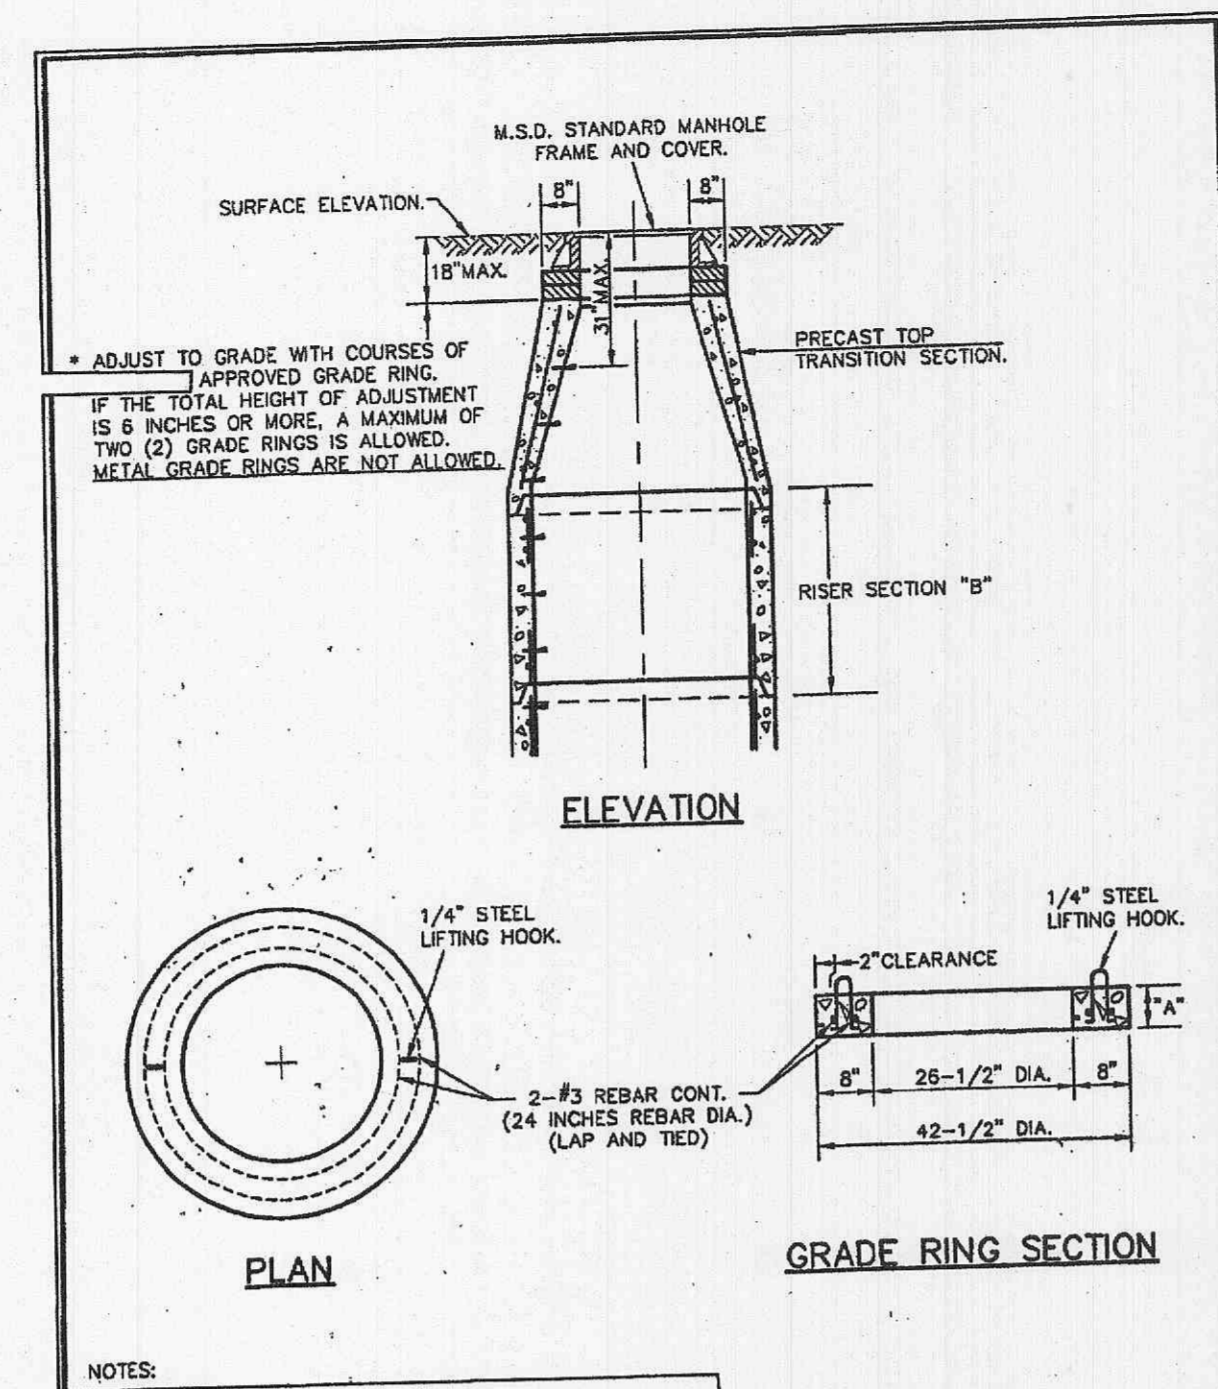

2 ADJUST TO GRADE
SCALE: N.T.S. REF. DWG.


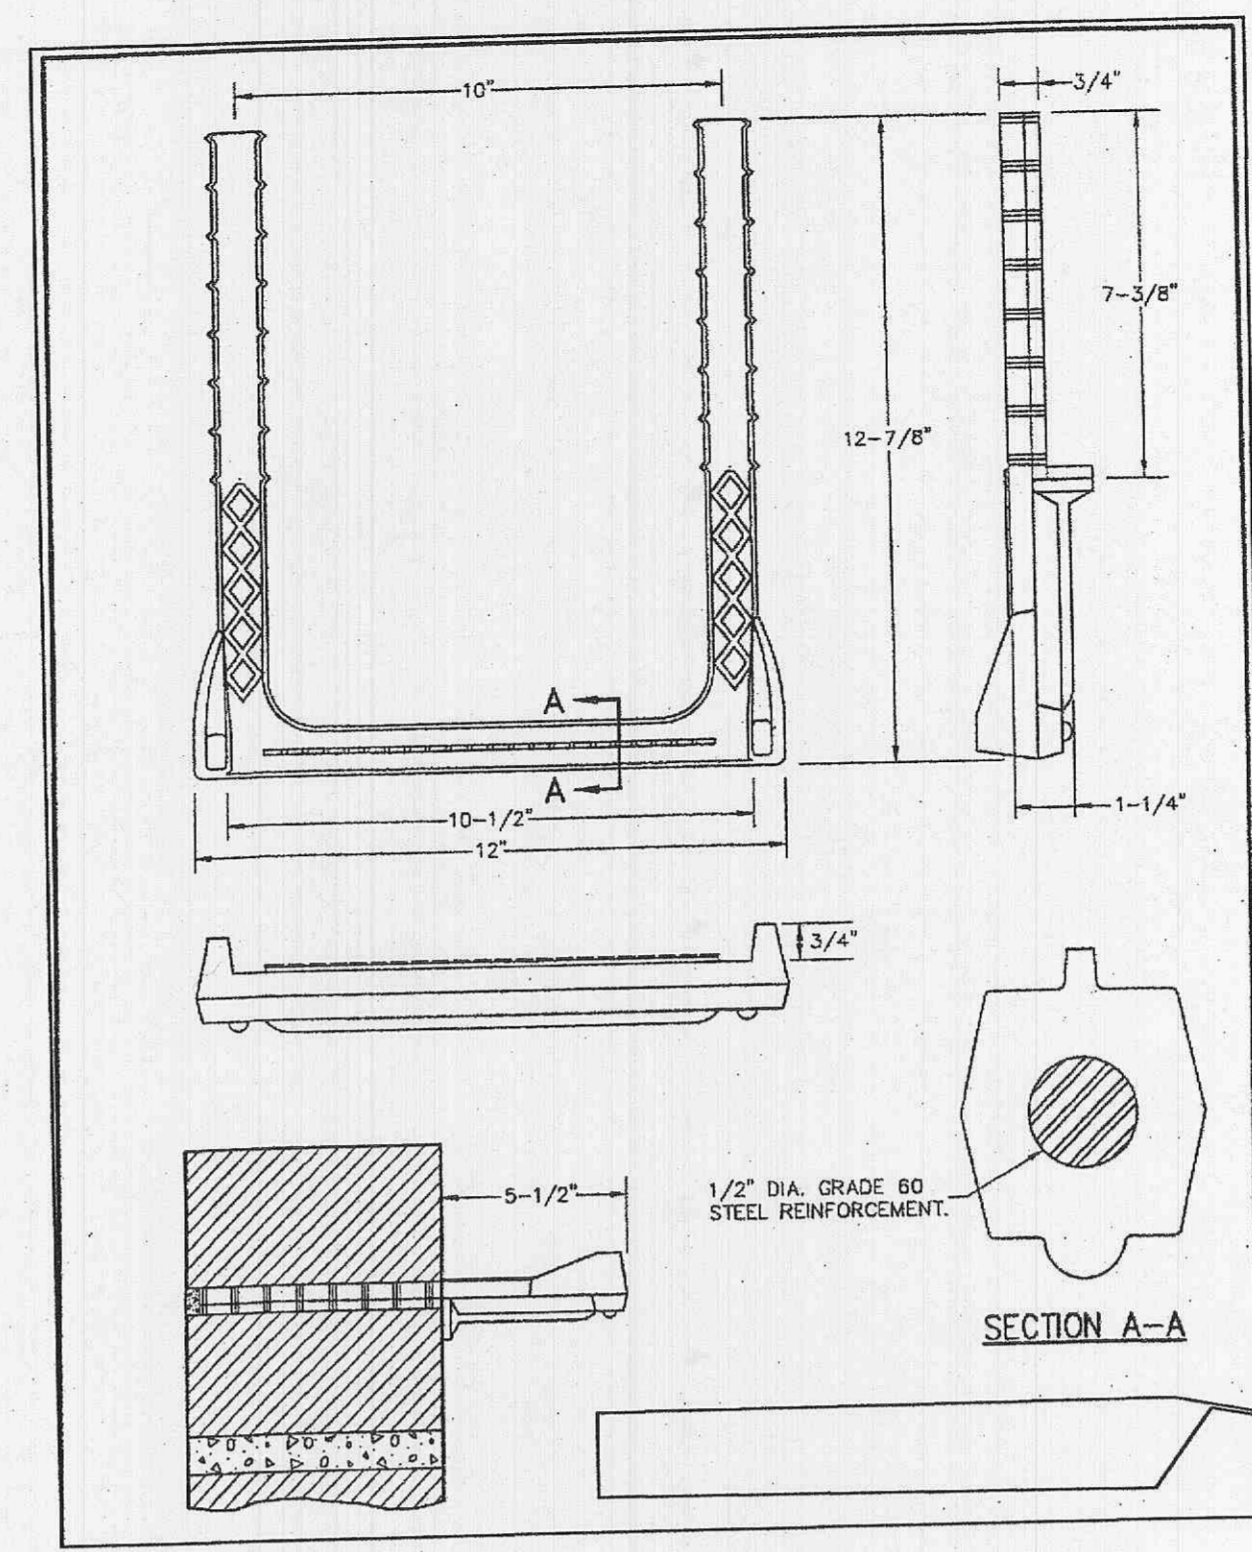


3 MANHOLE STEPS
SCALE: N.T.S. REF. DWG.

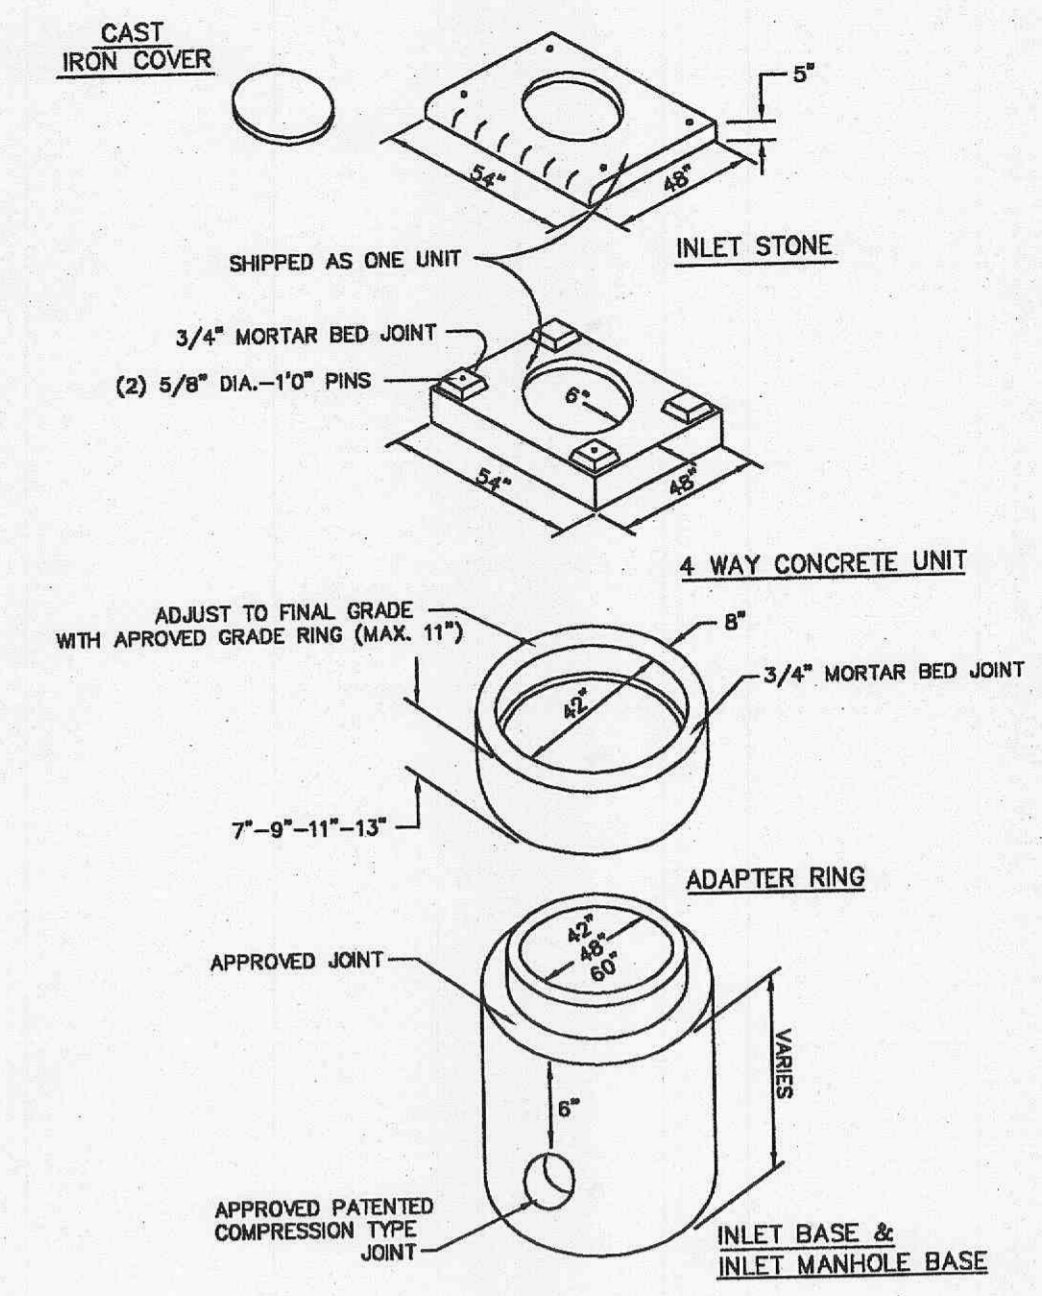

4 AREA INLET DETAIL
SCALE: N.T.S. REF. DWG.

NOTE: A 5/8" TRASH BAR WILL BE INSTALLED AND CENTERED ACROSS ALL AREA INLET AND CURB INLET OPENINGS

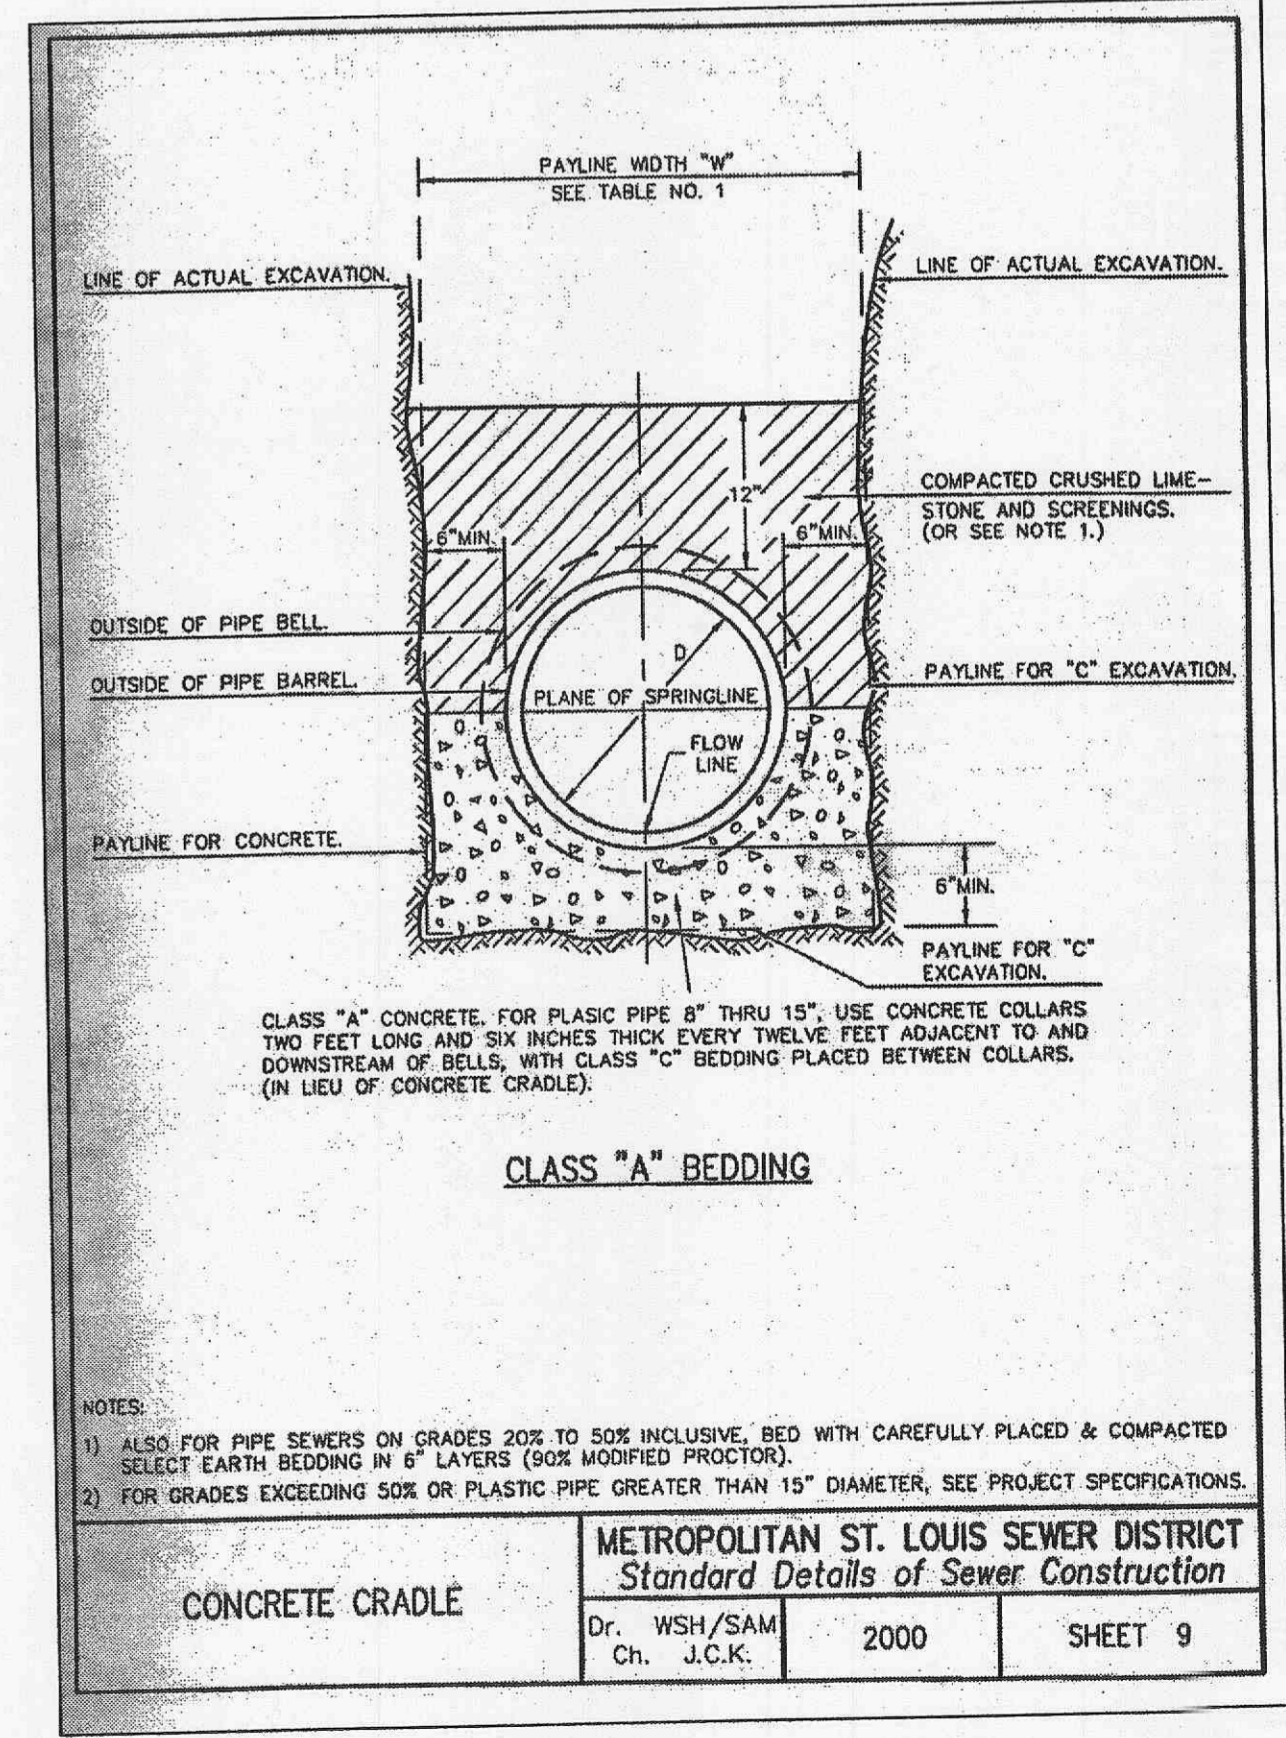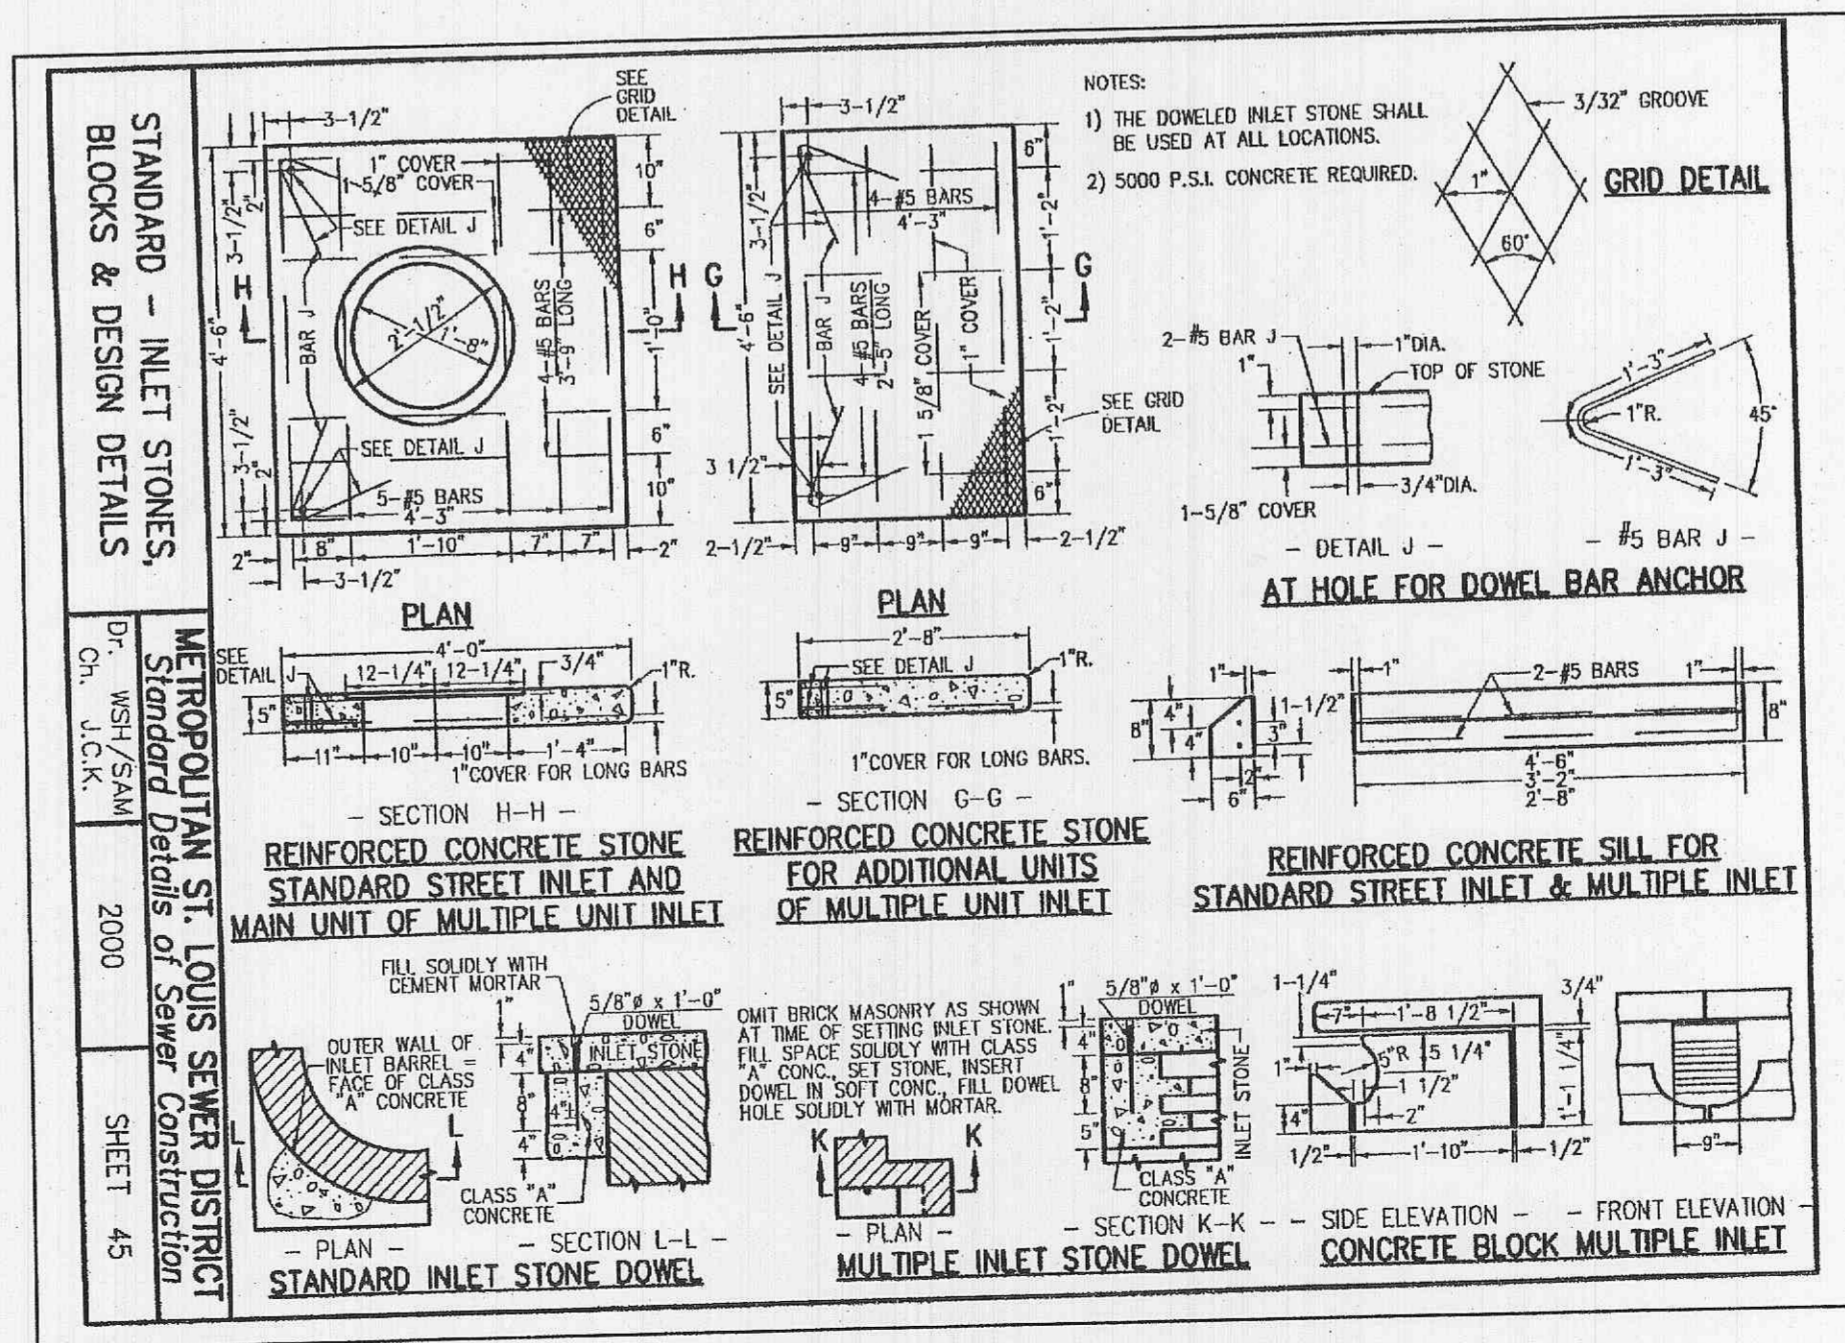

METROPOLITAN ST. LOUIS SEWER DISTRICT
Standard Details of Sewer Construction
Dr. WSH/SAM Ch. J.C.K. 2000 SHEET 9

REVISIONS

DATE	DESCRIPTION
07/17/2008	ISSUE
08/14/2008	CITY OF FALLON/PHS #2008 COMMENTS
09/17/2008	CITY OF FALLON/PHS #2008 COMMENTS
09/17/2008	CITY OF FALLON/PHS #2008 COMMENTS

DEVELOPER/OWNER: THE VILLAGE AT PARK PLACE, LLC.
1001 BOARDWALK SPRINGS PL
O'FALLON, MO 63366
PHONE: (636) 561-9323

DESIGNED BY: CJB
DRAWN BY: KDK
CHECKED BY: JFH
DATE: 11/6/07
Job Number: 07-075
Sheet Number: C10.5

PLANNING AND DEVELOPMENT DEPARTMENT FILE #8831.57 (AREA PLAN-APPROVED MAY 24TH, ORDINANCE #5178) - 9831.57.01 (FINAL PLAN)
PARK AVENUE VILLAGE IMPROVEMENT PLANS
PHOENIX PARKWAY
O'FALLON, MO

Storm Sewer Details