

INDEX OF SHEETS

COVER SHEET	1 OF 8
STREET SECTIONS & DETAILS	2 OF 8
GRADING PLAN	3 OF 8
STREET PROFILES & SANITARY SEWERS	4,5 OF 8
STORM SEWERS DETAILS	6 OF 8 7,8 OF 8


PARKVIEW PLACE

ST. CHARLES COUNTY, MO.

PHASE I

LEGEND

DESCRIPTION	EXISTING	NEW
RIGHT-OF-WAY	EXIST R/W	NEW R/W
PROPERTY LINE		
POWER POLE W/GYE WIRE		
TELEPHONE POLE	TP	
LIGHT STANDARD		
GAS MAIN	6" GAS MAIN	
WATER MAIN	6" WATER MAIN	
TELEPHONE LINES	TELEPHONE	
GAS VALVE		
WATER VALVE		
FIRE HYDRANT		
STORM SEWER LINE	12" RC P	
SANITARY SEWER LINE	8" VCP	
SEWER MANHOLE	STORM SANITARY	
GRATE INLET		
CURB INLET (SINGLE)		
CURB INLET (DOUBLE)		
PIPE W/HEADWALL		
TREES	12" Tree	
HEDGE		
BUSH, SHRUB, EVERGREEN		
FENCE		
SIGN		
IDENT. OF NEW OR MOD. DRAINAGE STRUCT. TO BE REMOVED (T.B.R.)		ⓐ
ADJUST TO GRADE		A
TEMPORARY CONSTRUCTION EASEMENT	TEMP CONSTRUCTION ESM'T	
LIMITS OF SLOPE	LIMITS OF SLOPE	
PARCEL NO.		①
IDENT. OF SEWER MANHOLE		△

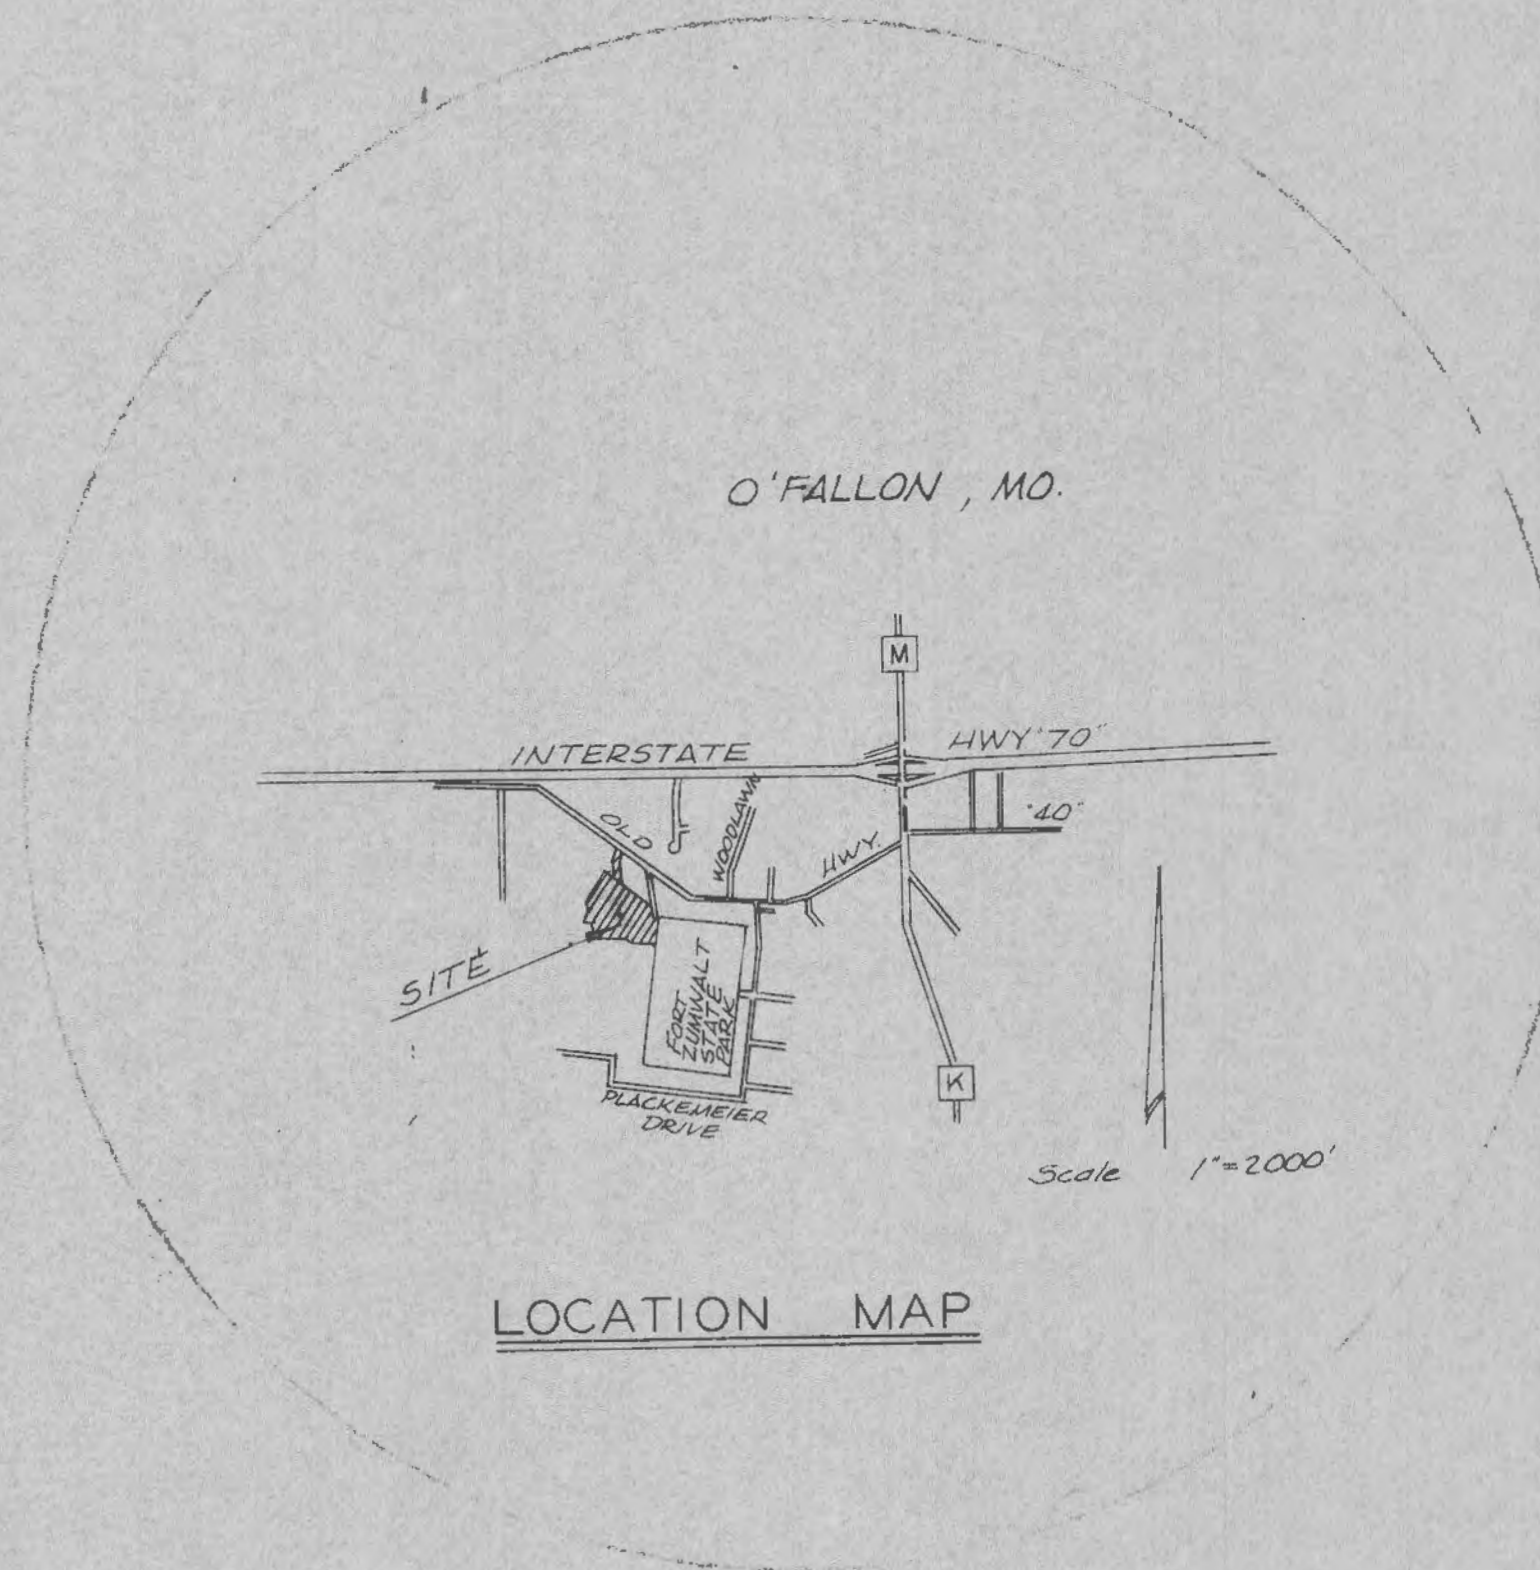

PREPARED BY:

R. DAN BOLES & CO. SURVEYORS ENGINEERS
2138 WOODSON ROAD
ST. LOUIS, MISSOURI 63114

PREPARED FOR:

OWNERS: DON E. LABRAYERE &
LAWRENCE F. BEHYMER, SR.
DEVELOPER: BEHYMER PROPERTIES
744 OFFICE PARKWAY
CREVE COEUR, MISSOURI 63141

Jim O'Connor
569-1156

SHEET 1 OF 3

Do NOT REMOVE FROM CITY HALL