


KEY MAP
SCALE: 1" = 400'

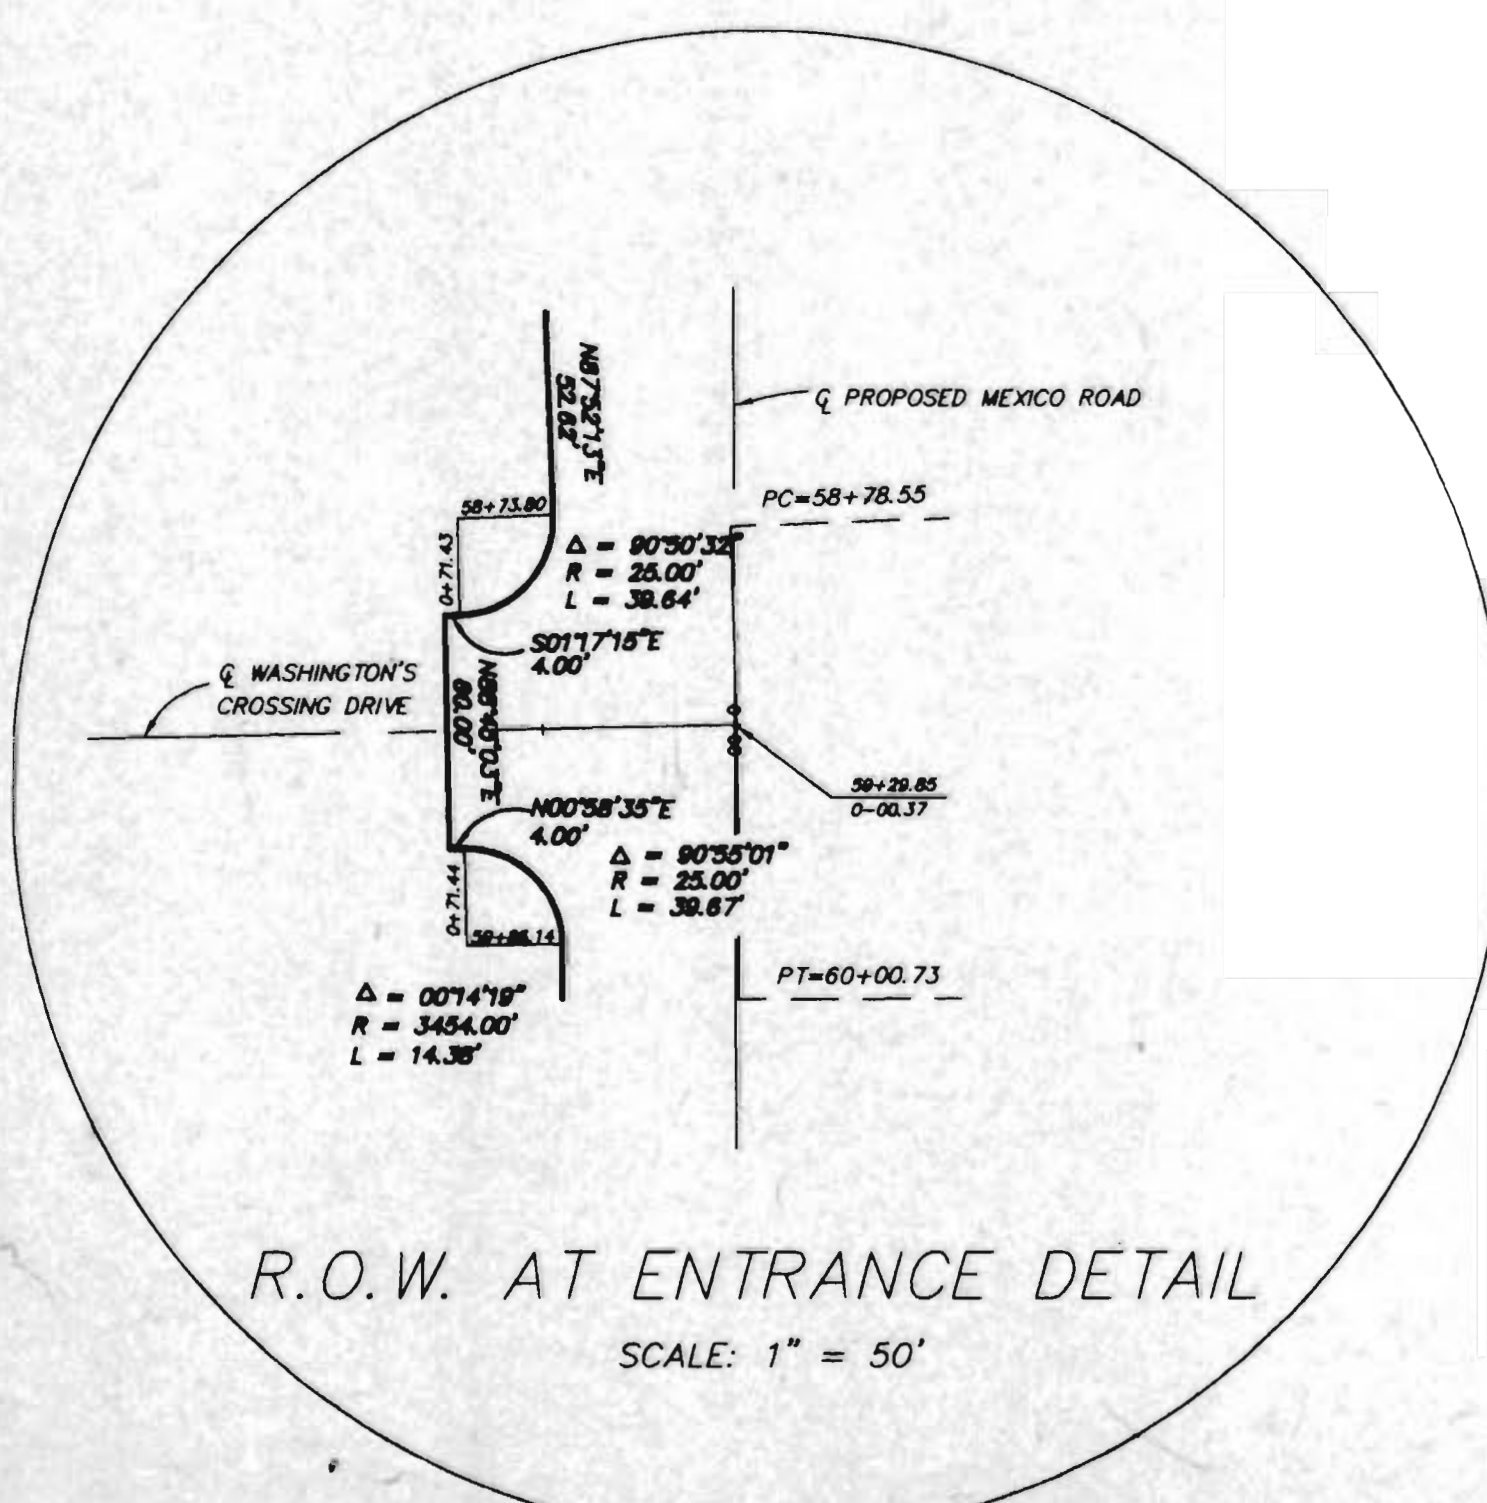

R.O.W. AT ENTRANCE DETAIL
SCALE: 1" = 50'

NOT FOR CONSTRUCTION