

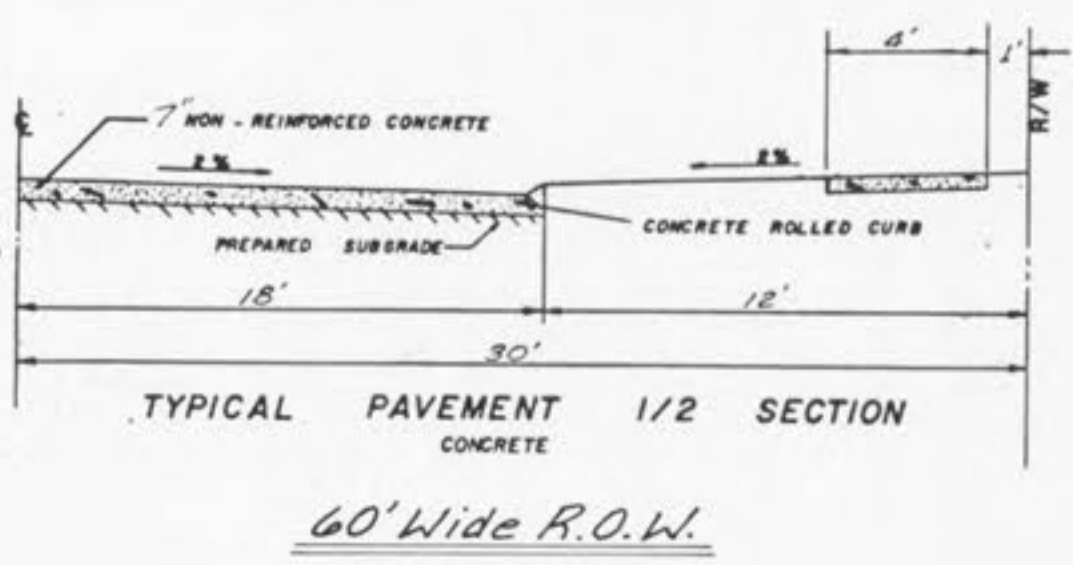
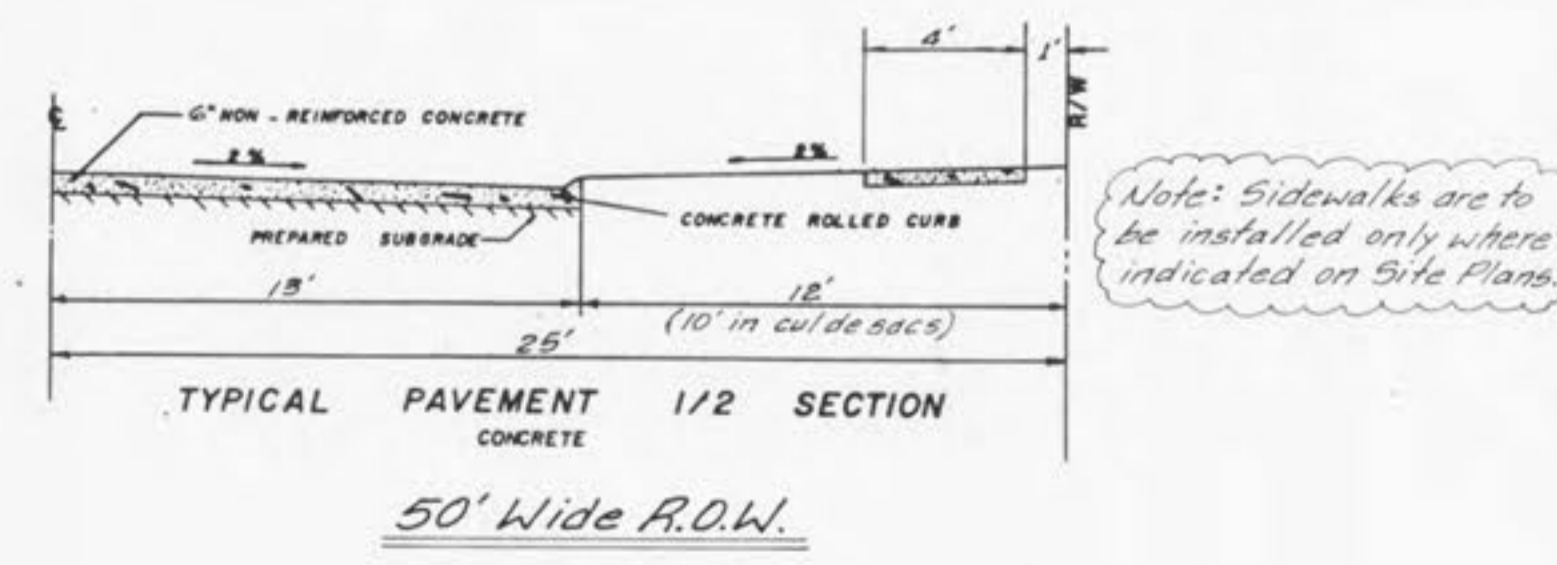
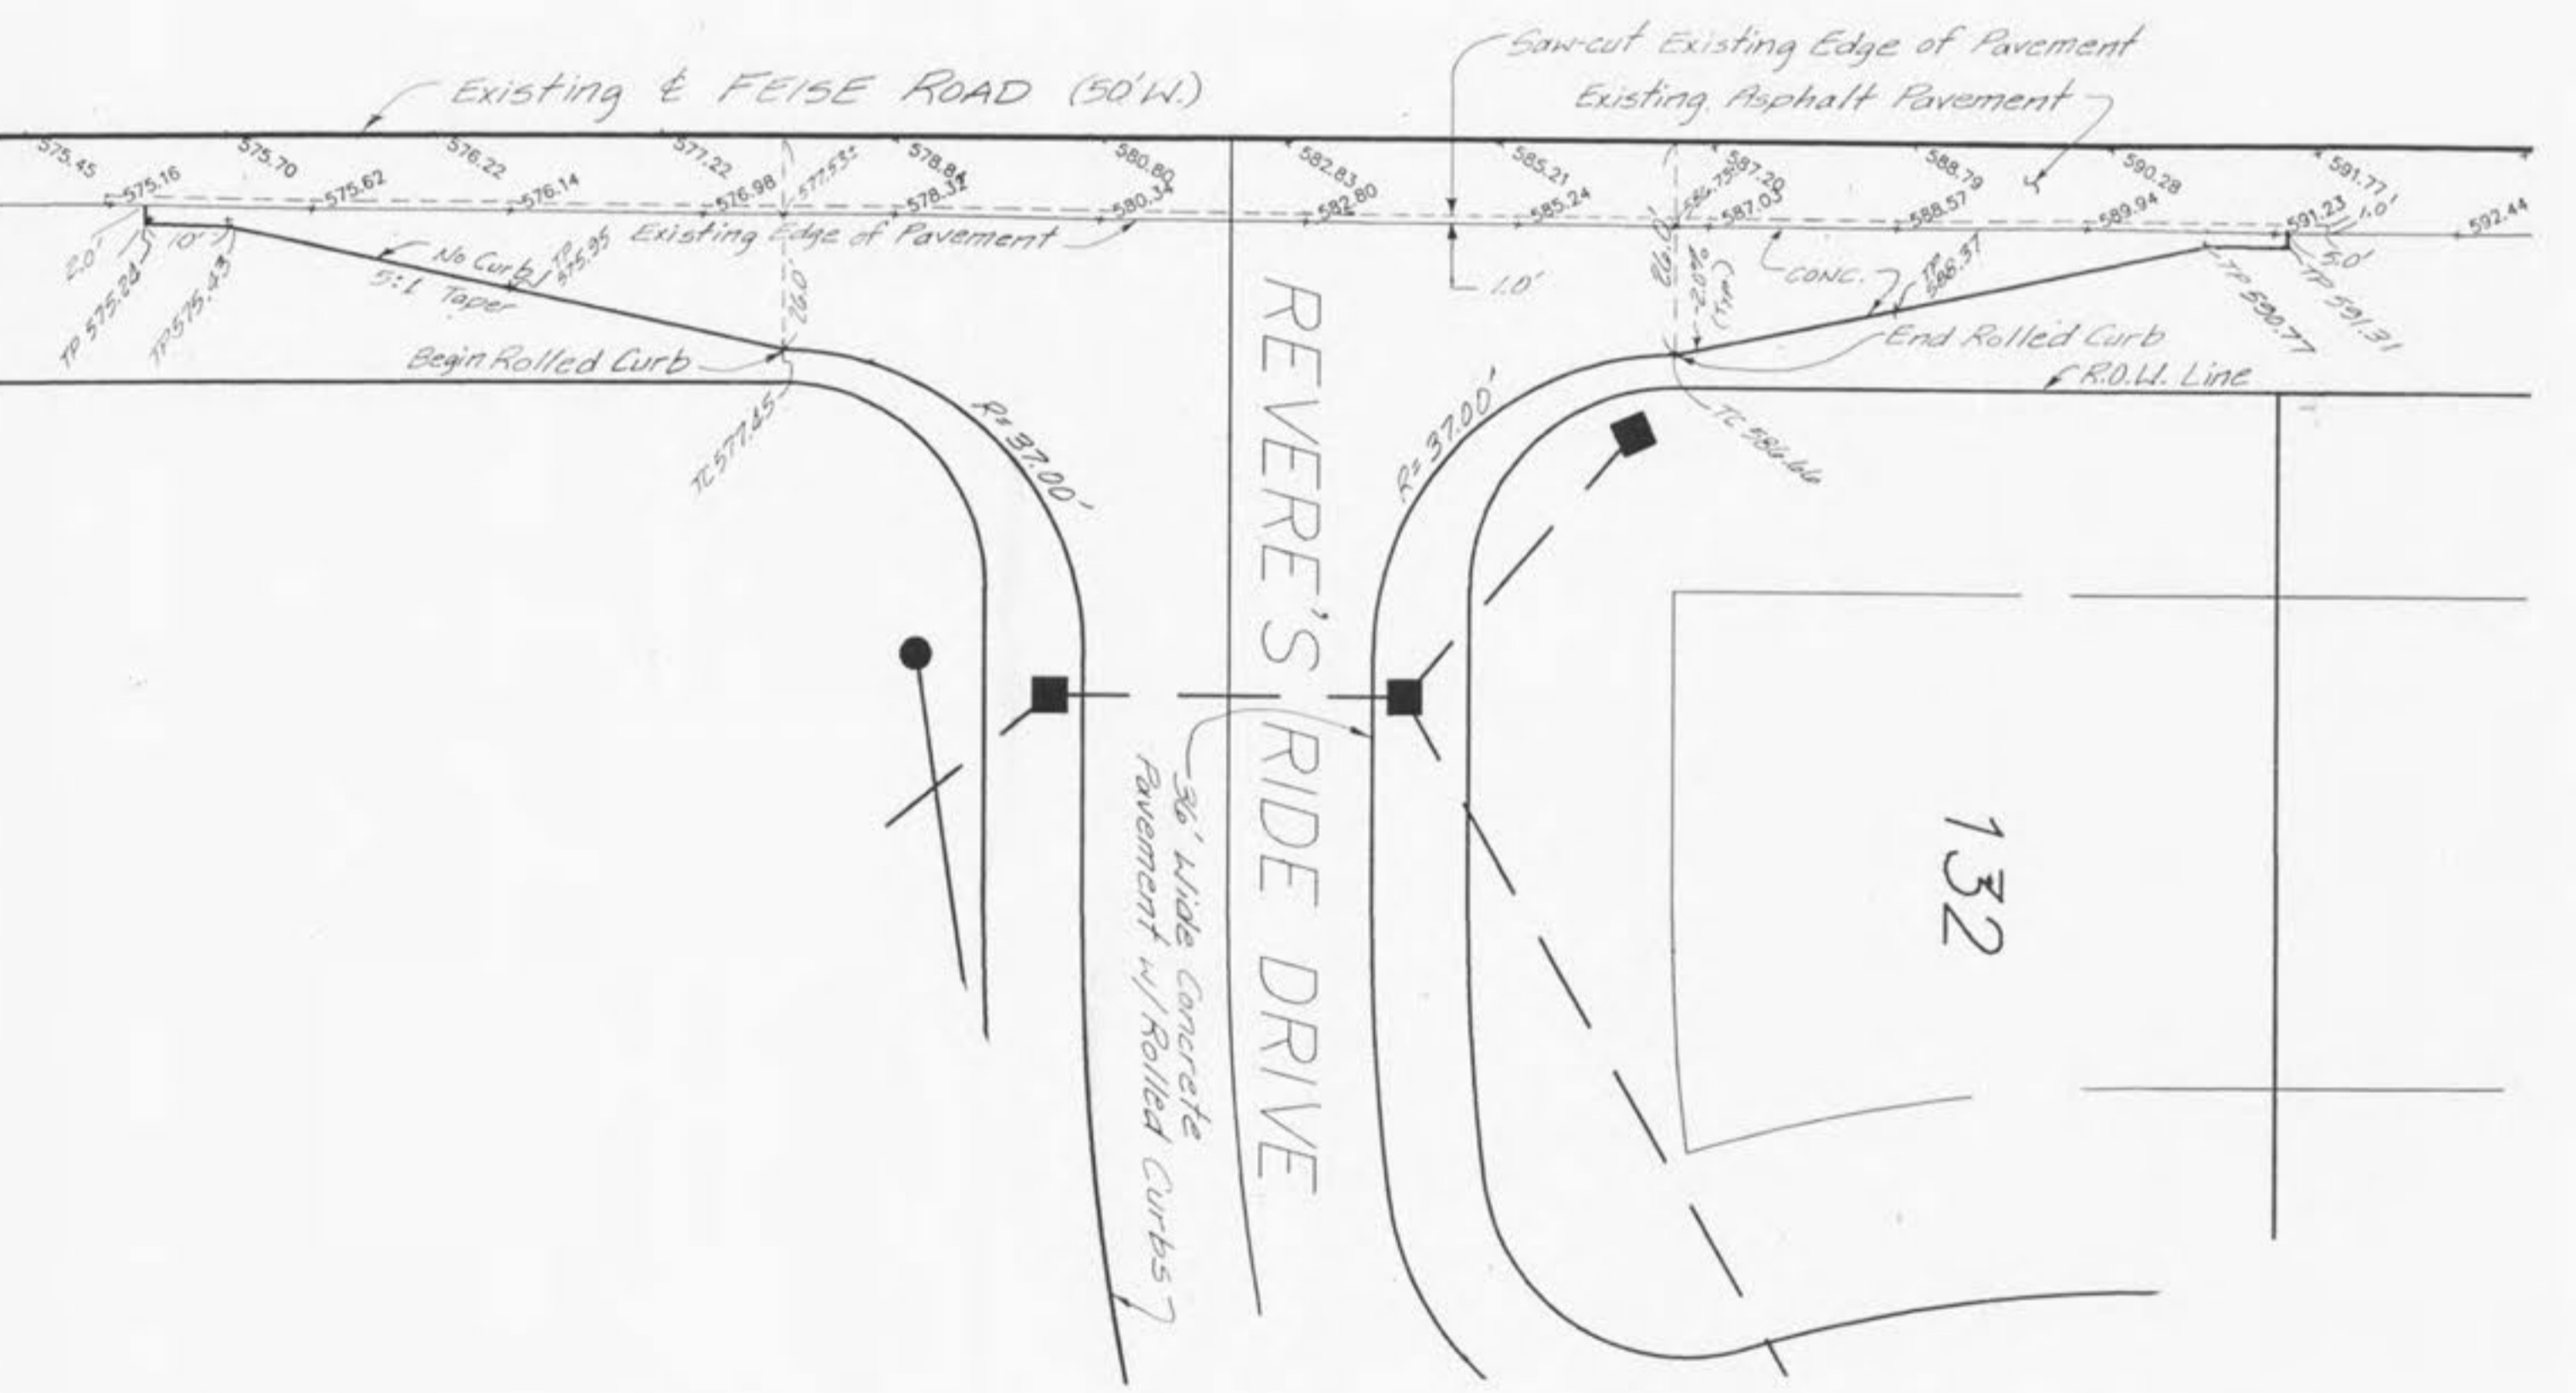
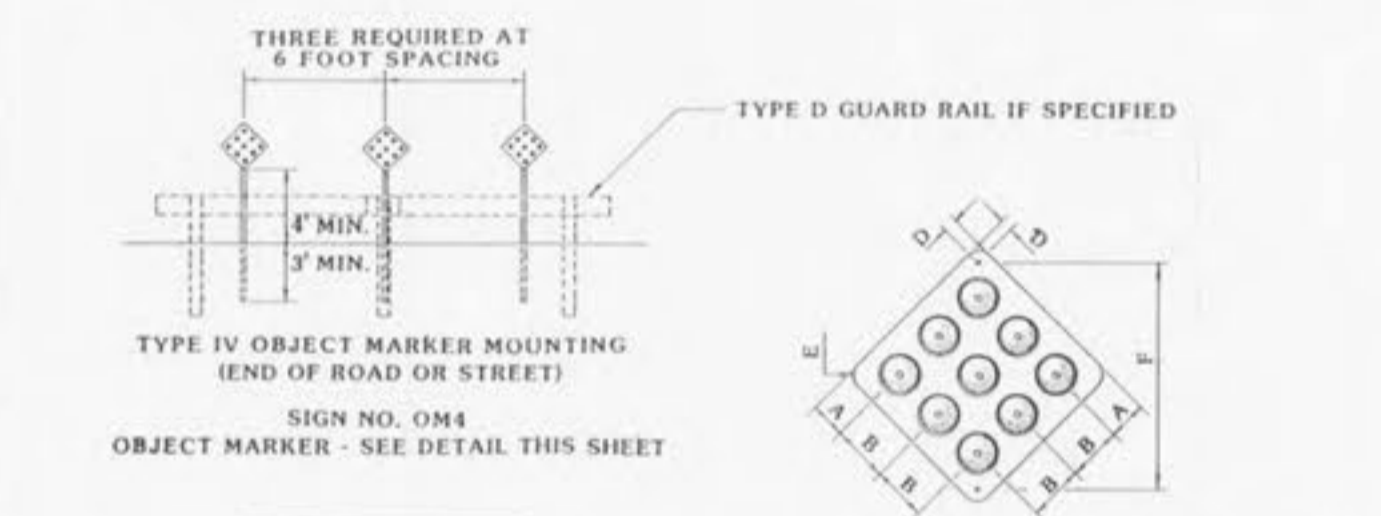


ENTRANCE DETAILS ~ 1" = 20'



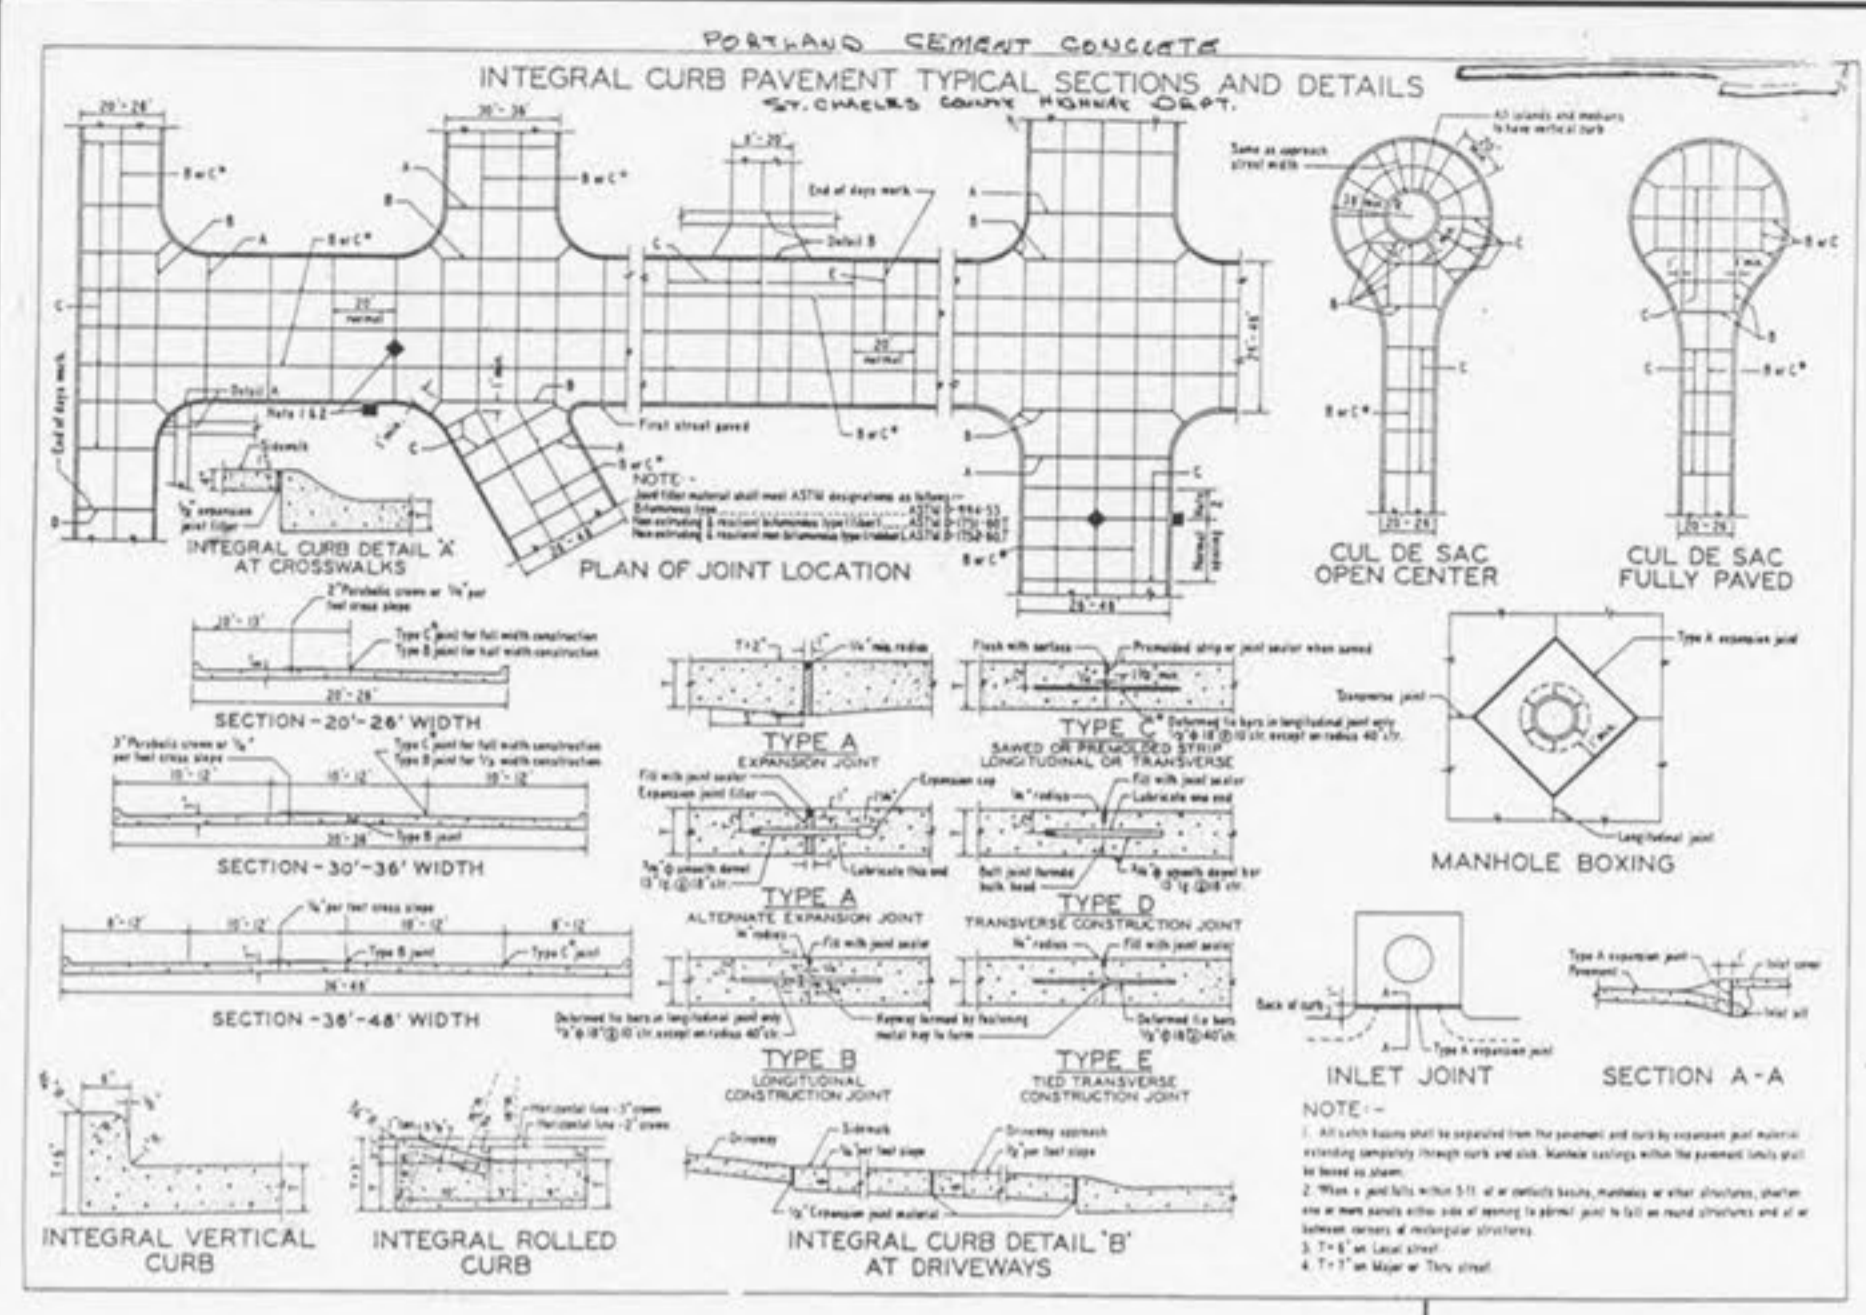


Note: Sidewalks are to be installed only where indicated on Site Plans.

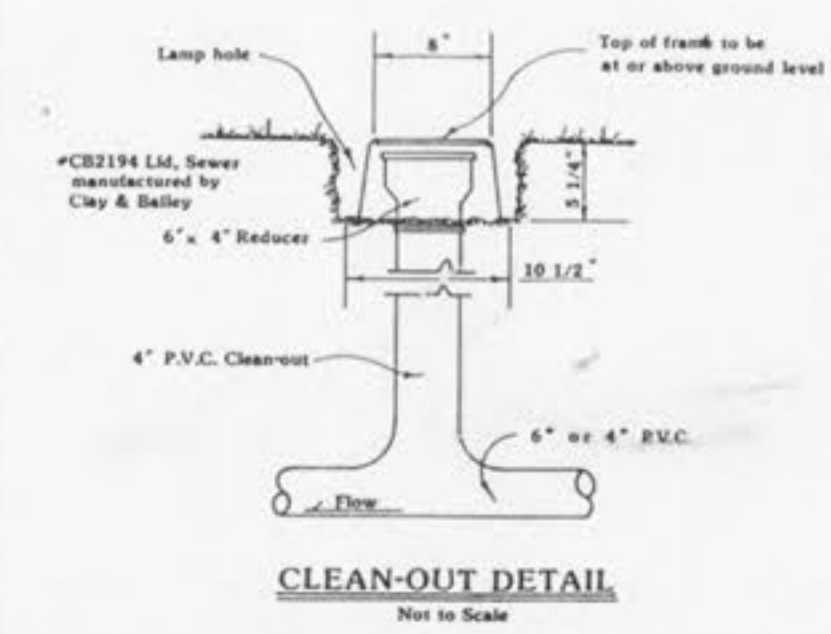

SIGN	A	B	C	D	E	F
18"x18"	3-11/16"	5-5/16"	3-1/4"	1-1/4"	1-1/2"R	22"

TYPICAL ROAD CLOSED
BARRICADE DETAIL N.T.S.

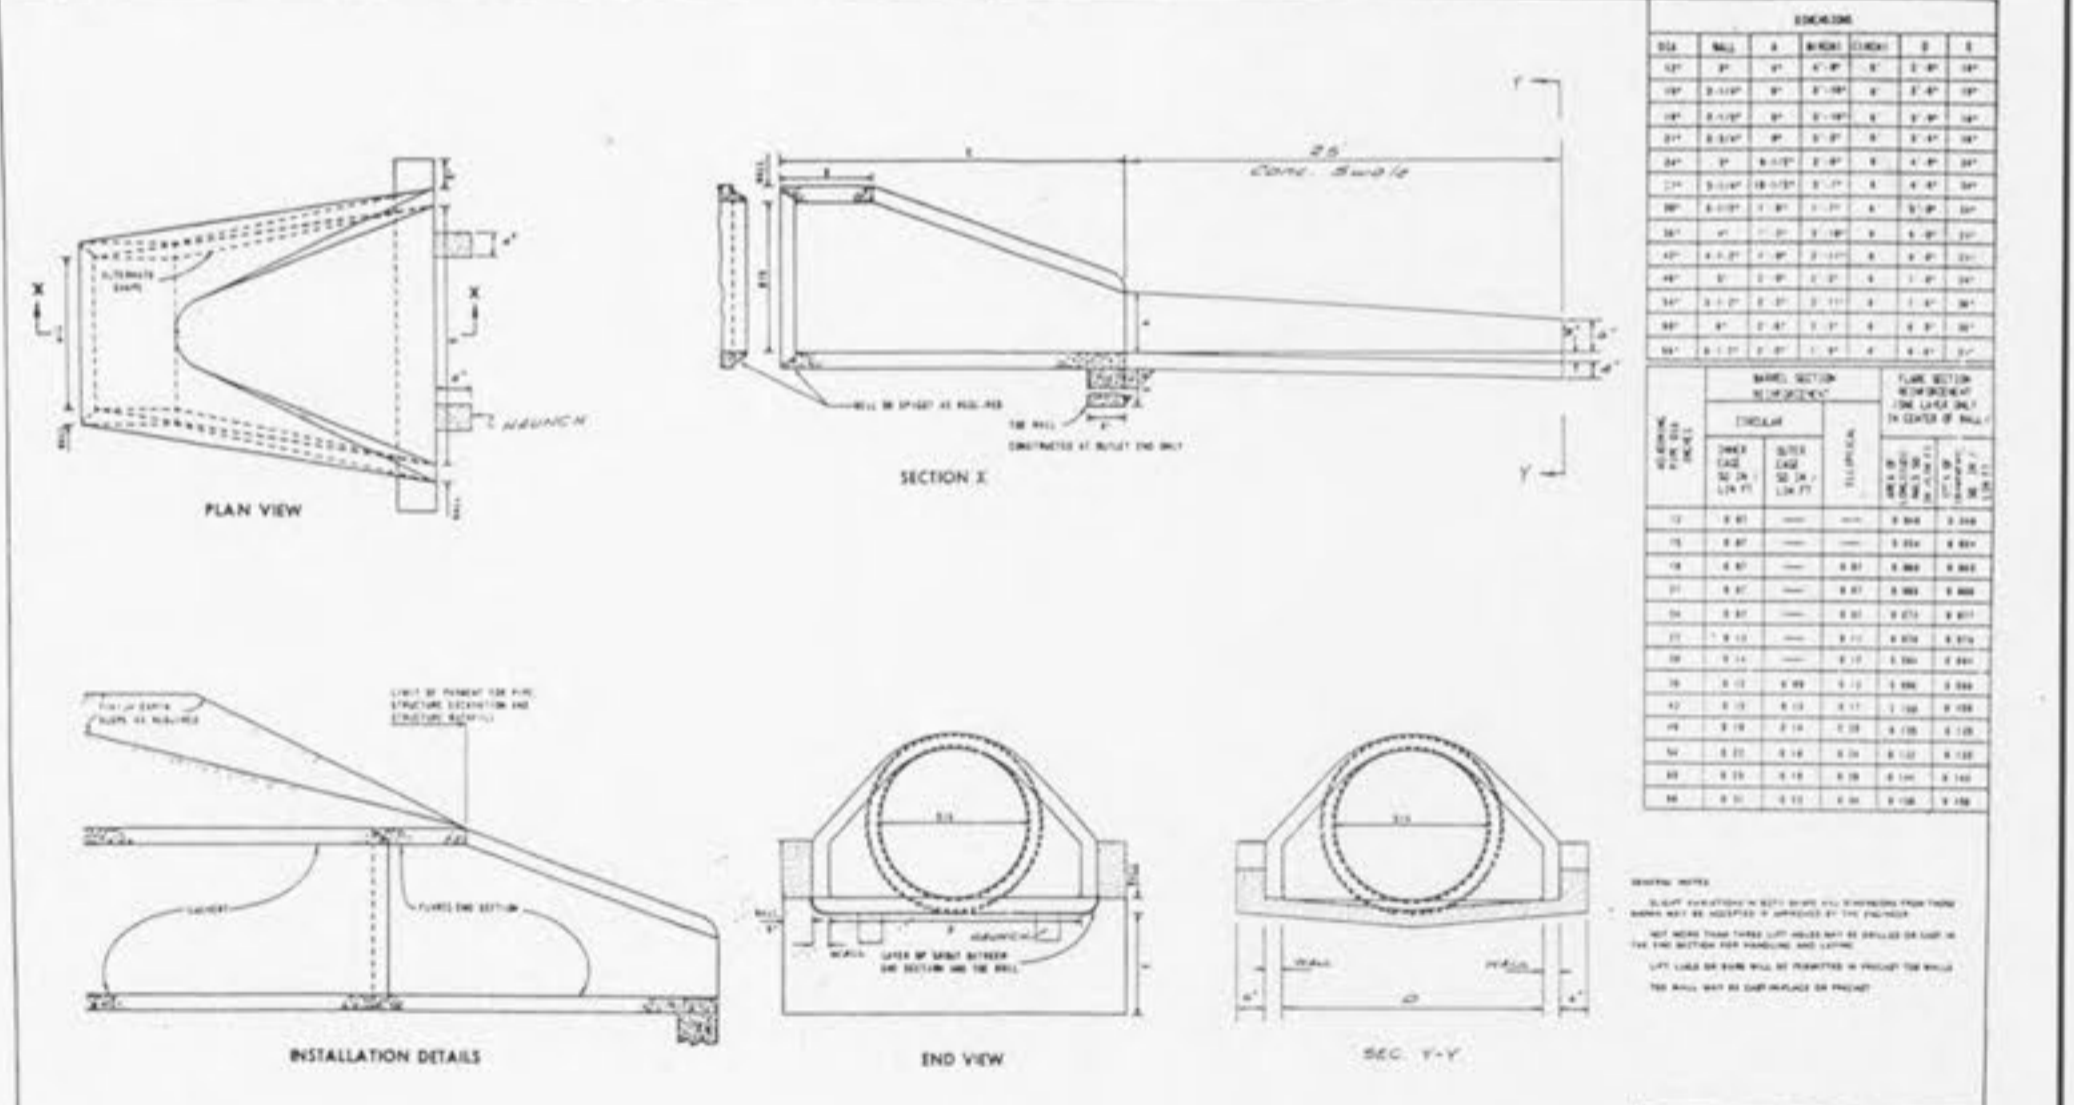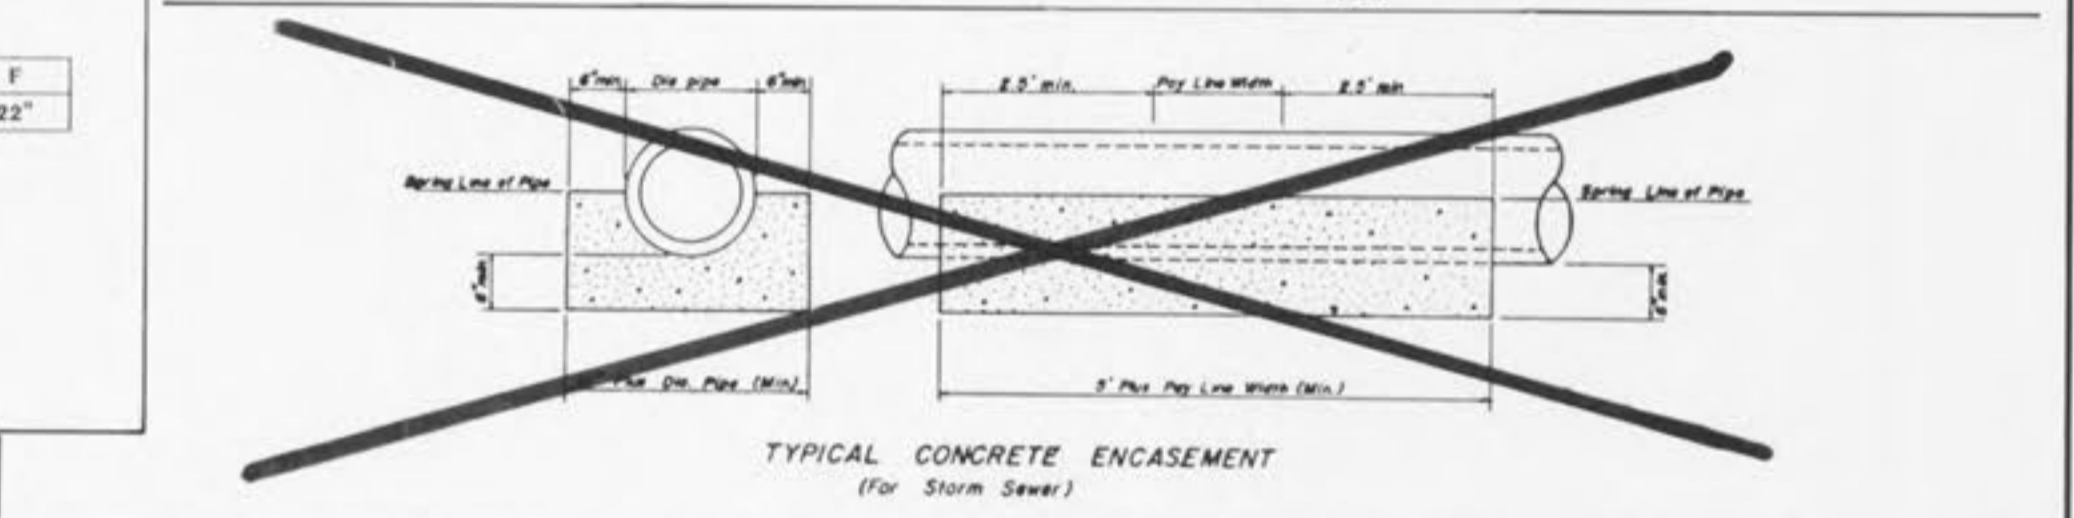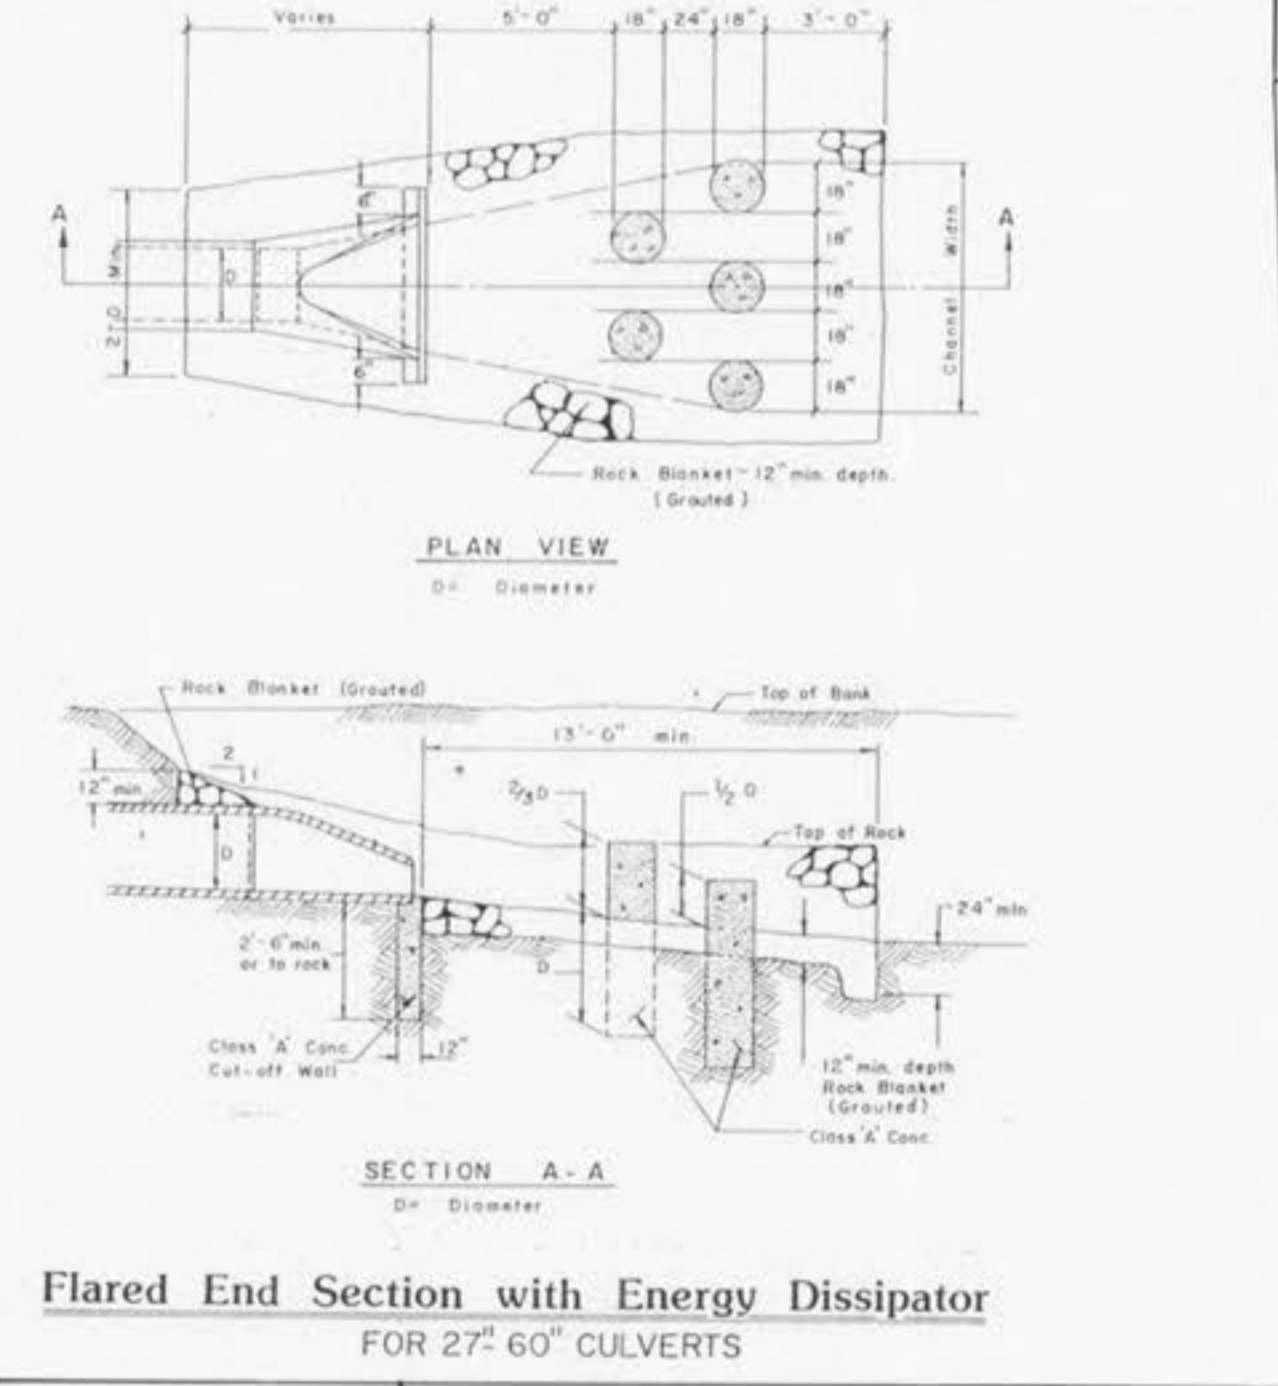

STRUCTURE #	VALUE OF "L"	Q
FE 4	4'-6"	Q = 2.86 cfs
FE 20	9'-0"	Q = 6.07 cfs
FE 61	3'-0"	Q = 1.79 cfs
FE 180	7'-6"	Q = 5.00 cfs
FE 233	4'-0"	Q = 2.50 cfs
FE 242	3'-0"	Q = 1.79 cfs
FE 245	3'-0"	Q = 1.79 cfs

4" THICK NON-REINFORCED CONC.
CULVERTS
LIVE: SEE DETAIL PLANS FOR CONNECTION AT FLARED END SECTIONS.
CROSS SECTION PAVED SWALE