

SS-2
WATER S&D
PEARL DR

CITY OF O'FALLON, MISSOURI

PEARL DRIVE

WATER MAIN EXTENSION

PROJECT NO. 213456

JULY, 2010

95% REVIEW SET
NOT FOR CONSTRUCTION




One Merchants Plaza | Suite 501
Bangor, Maine 04401
800.564.2333 | www.woodardcurran.com

COMMITMENT & INTEGRITY DRIVE RESULTS



PROJECT LOCATION MAP

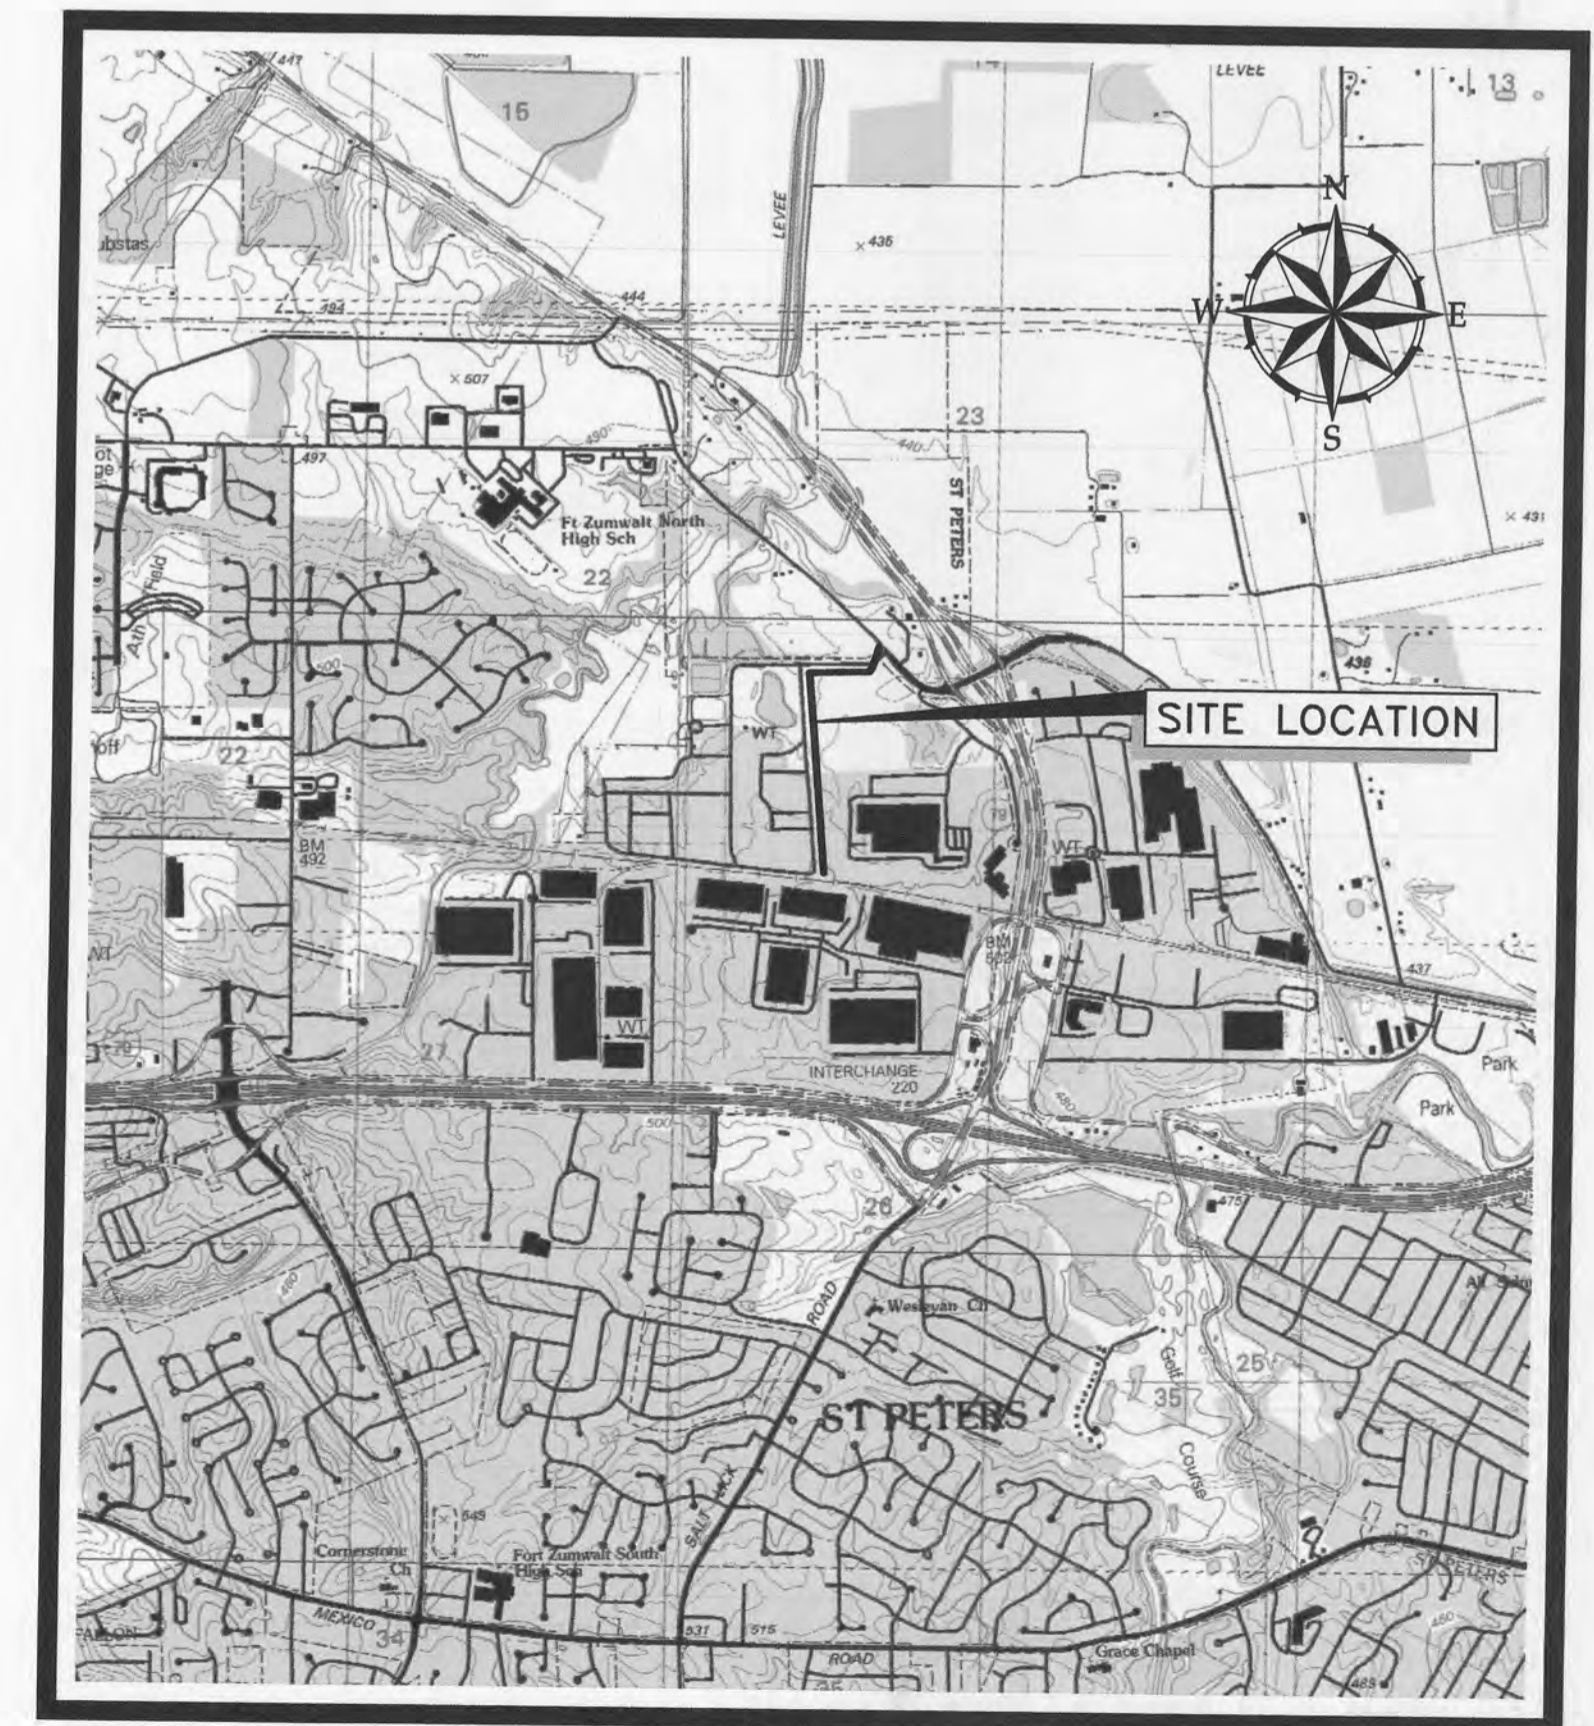

SOURCE: USGS TOPOGRAPHIC MAP
SITE LOCATION MAP