

ISSUE REMARKS/DATE
 1 7/2/2018 INITIAL SUBMITTAL
 2 8/9/2018 REVISED PER CITY COMMENTS
 3 8/30/2018 REVISED PER CITY COMMENTS

PROJECT TITLE
PEARL VISTA
 O'FALLON, MISSOURI










THE **STERLING** CO.
 ENGINEERS & SURVEYORS
 5055 New Baumgartner Road
 St. Louis, MO 63129
 Ph 314-487-0440 Fax 314-487-8944
 www.sterling-eng.com
 Corporate Certificate of Authority #001348

Date: 8/30/2018
 Michael G. Boerding
 License No. MO E-28643
 Professional Engineer

ELITE PEARL VISTA, LLC
 5091 BAUMGARTNER ROAD
 ST. LOUIS, MO 63129
 Ph. 314-487-6717

P+Z No. 18-00083
 City No.
 Date: Aug. 30, 2018
 Job No. 17-08-193

Page No.
DTL1
 IMP

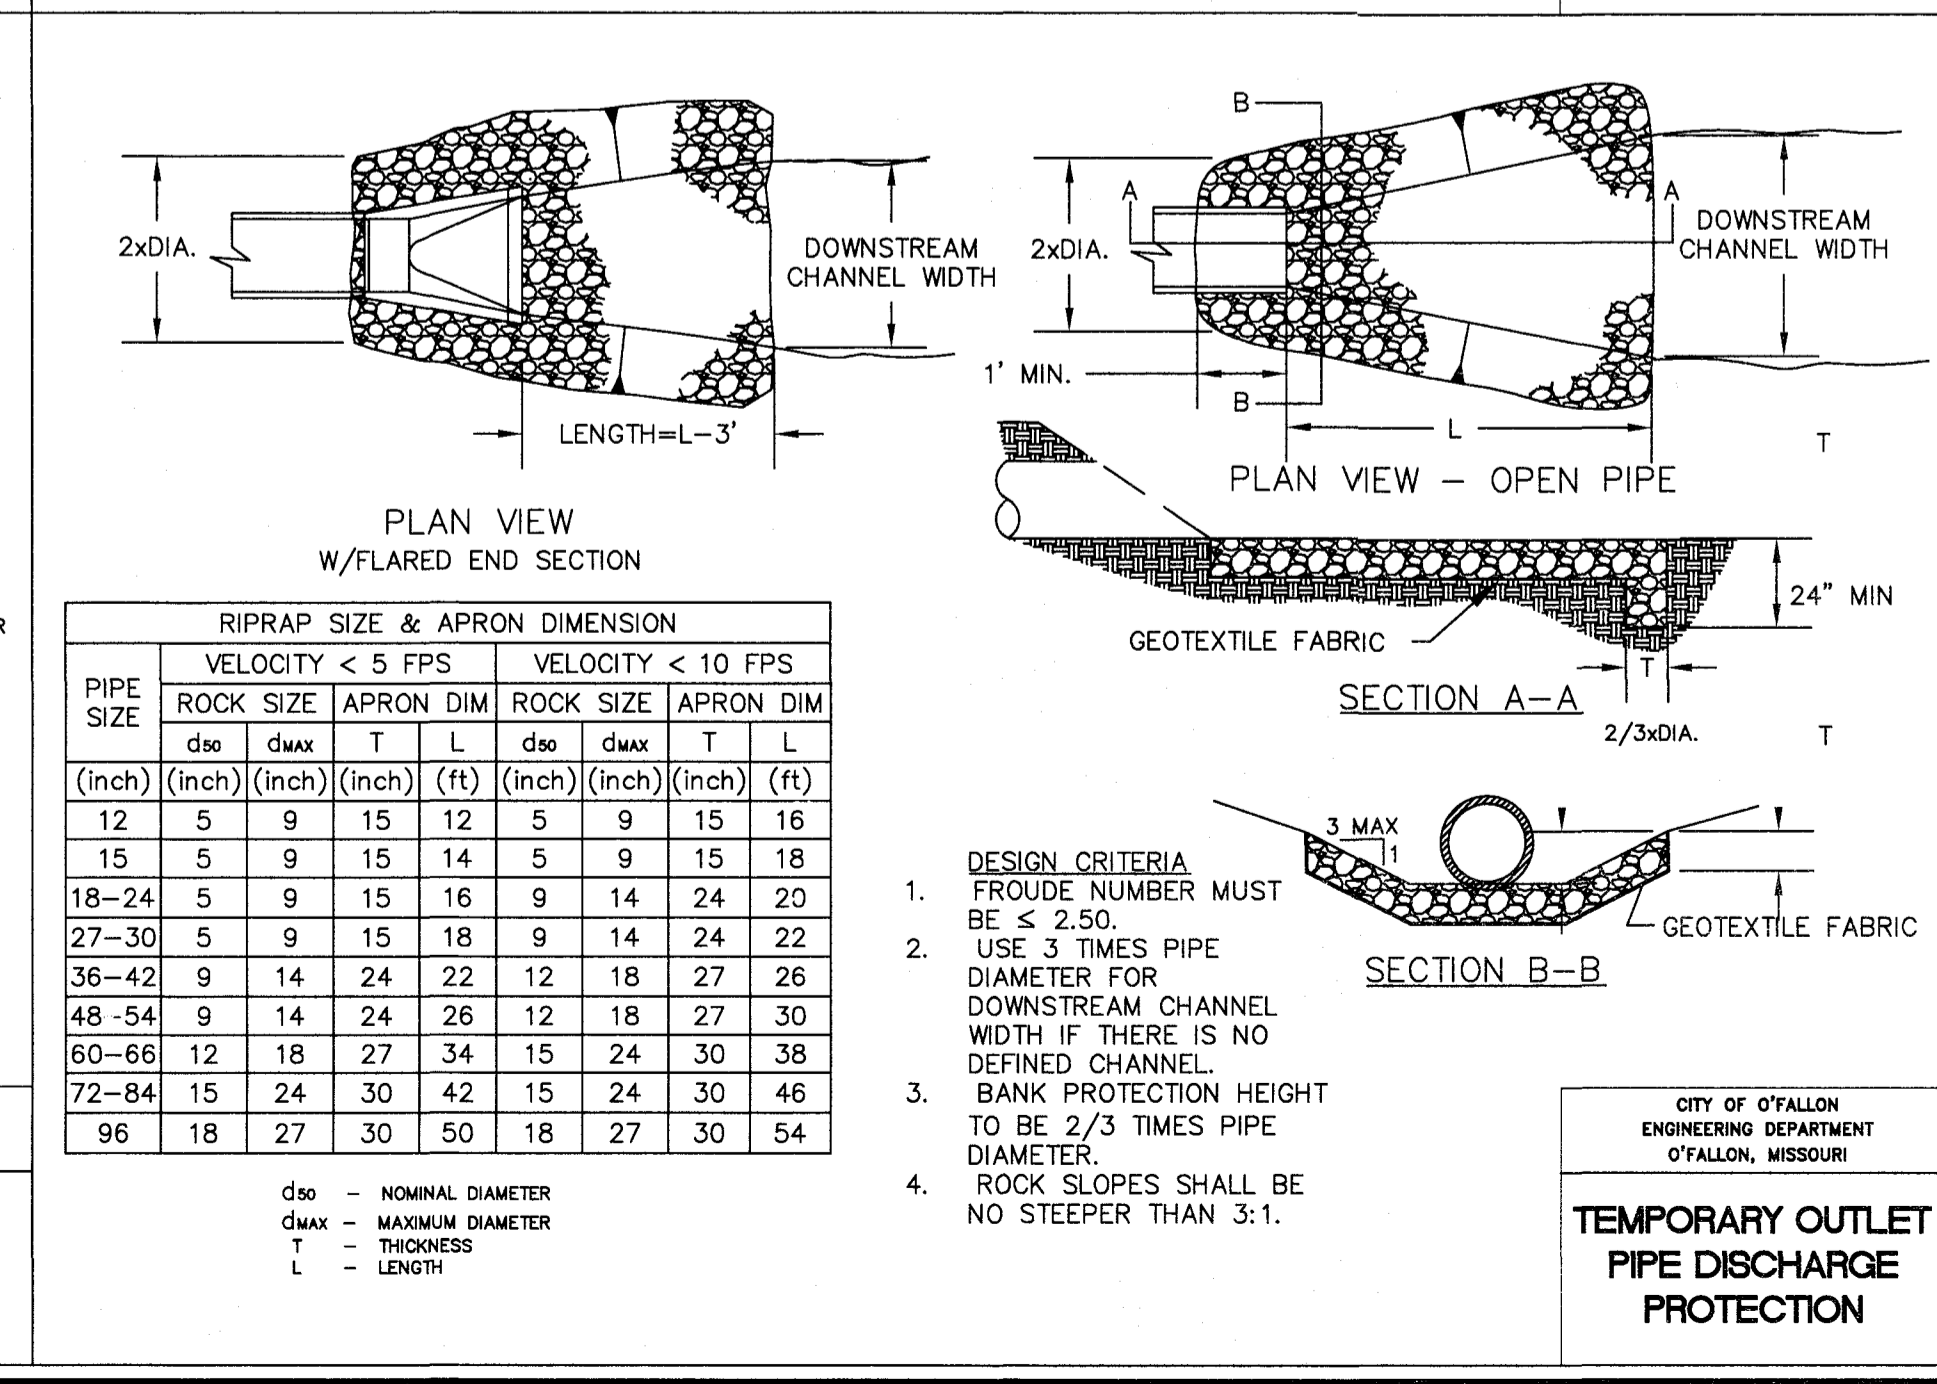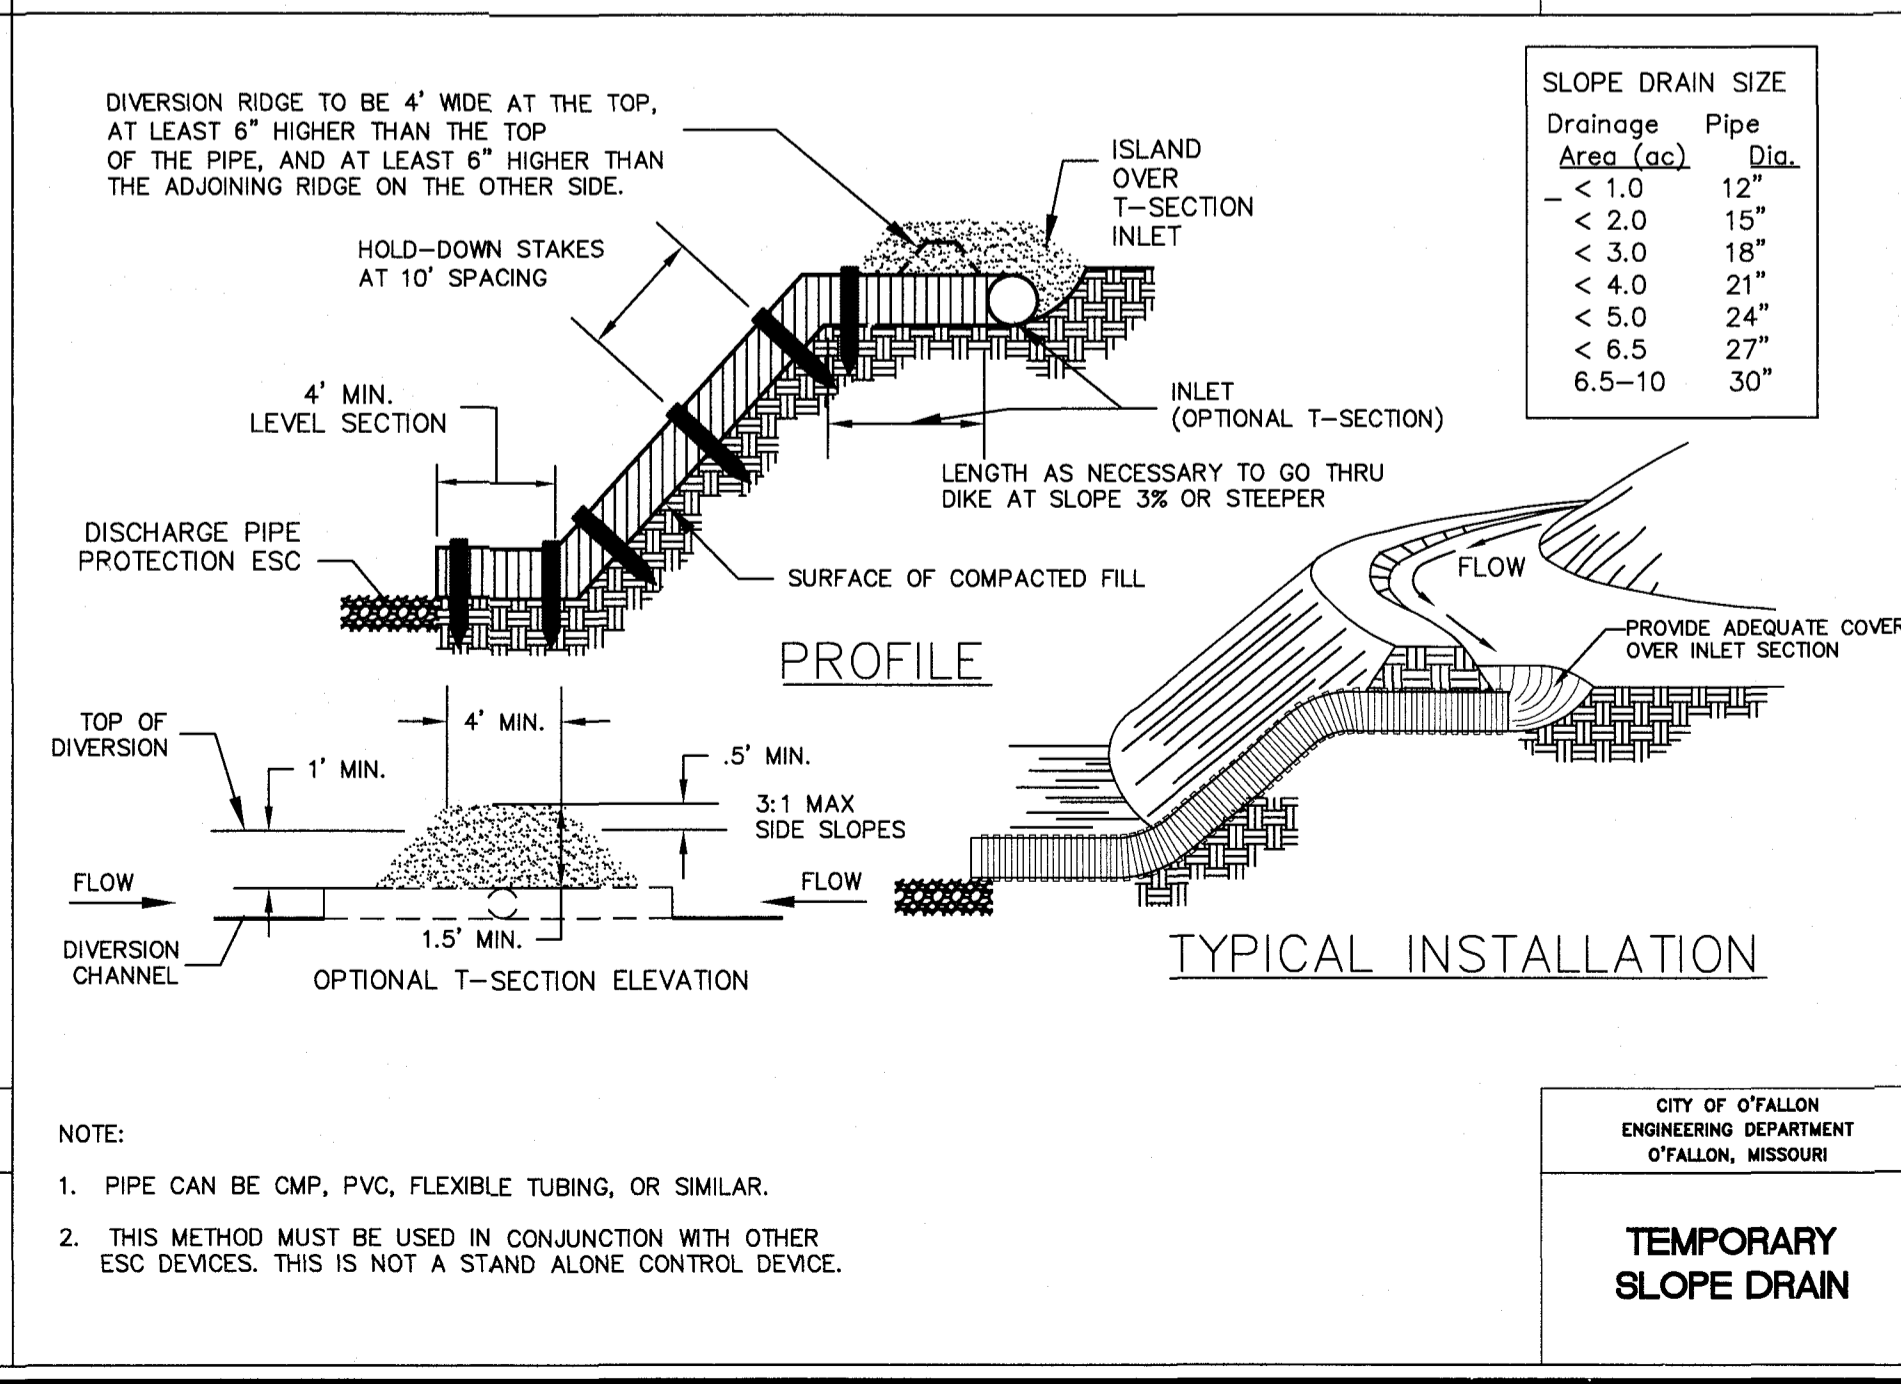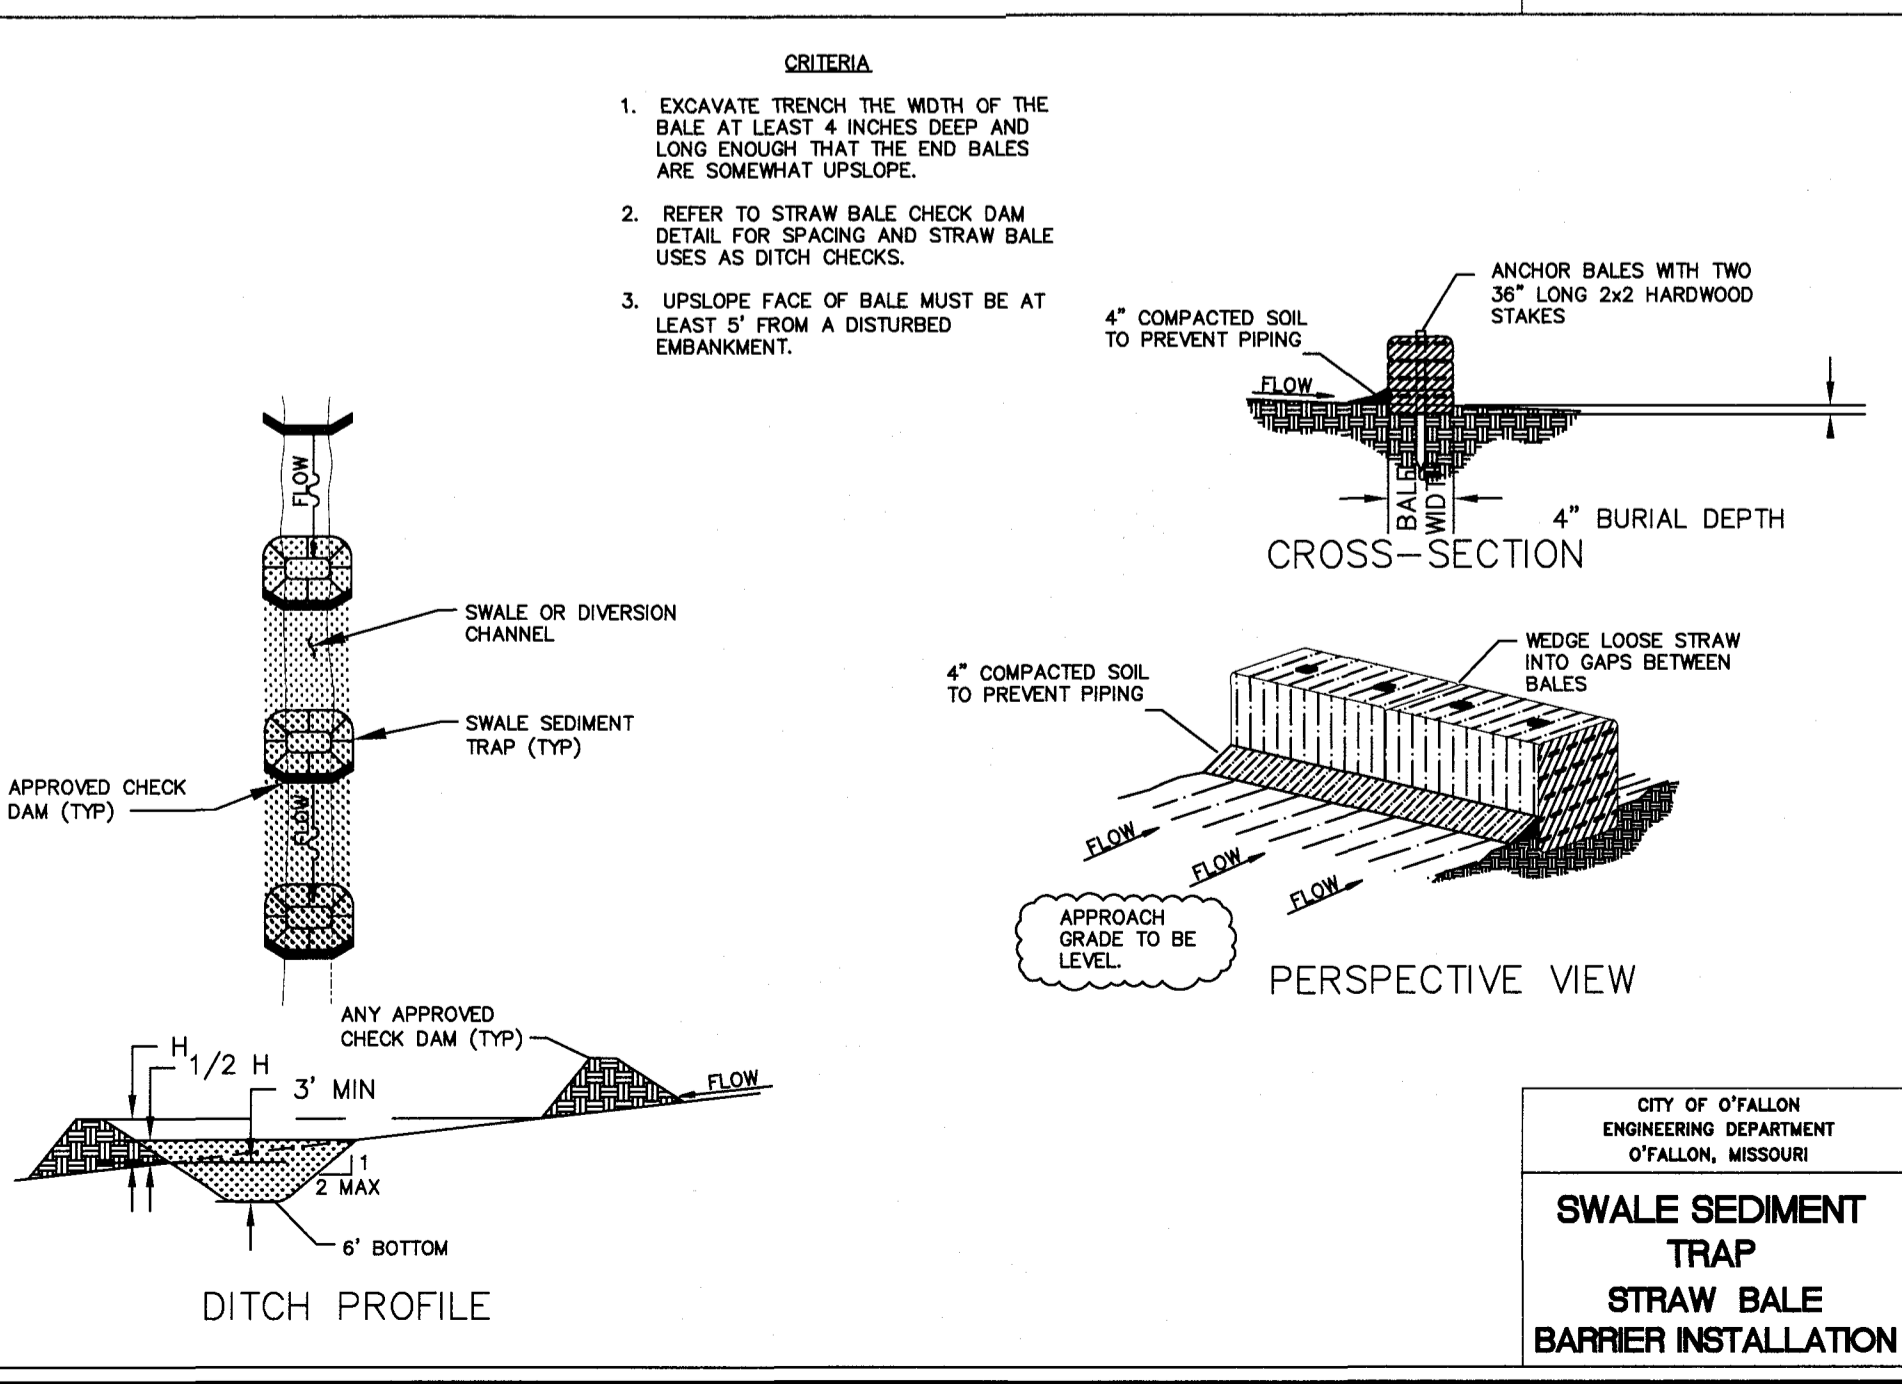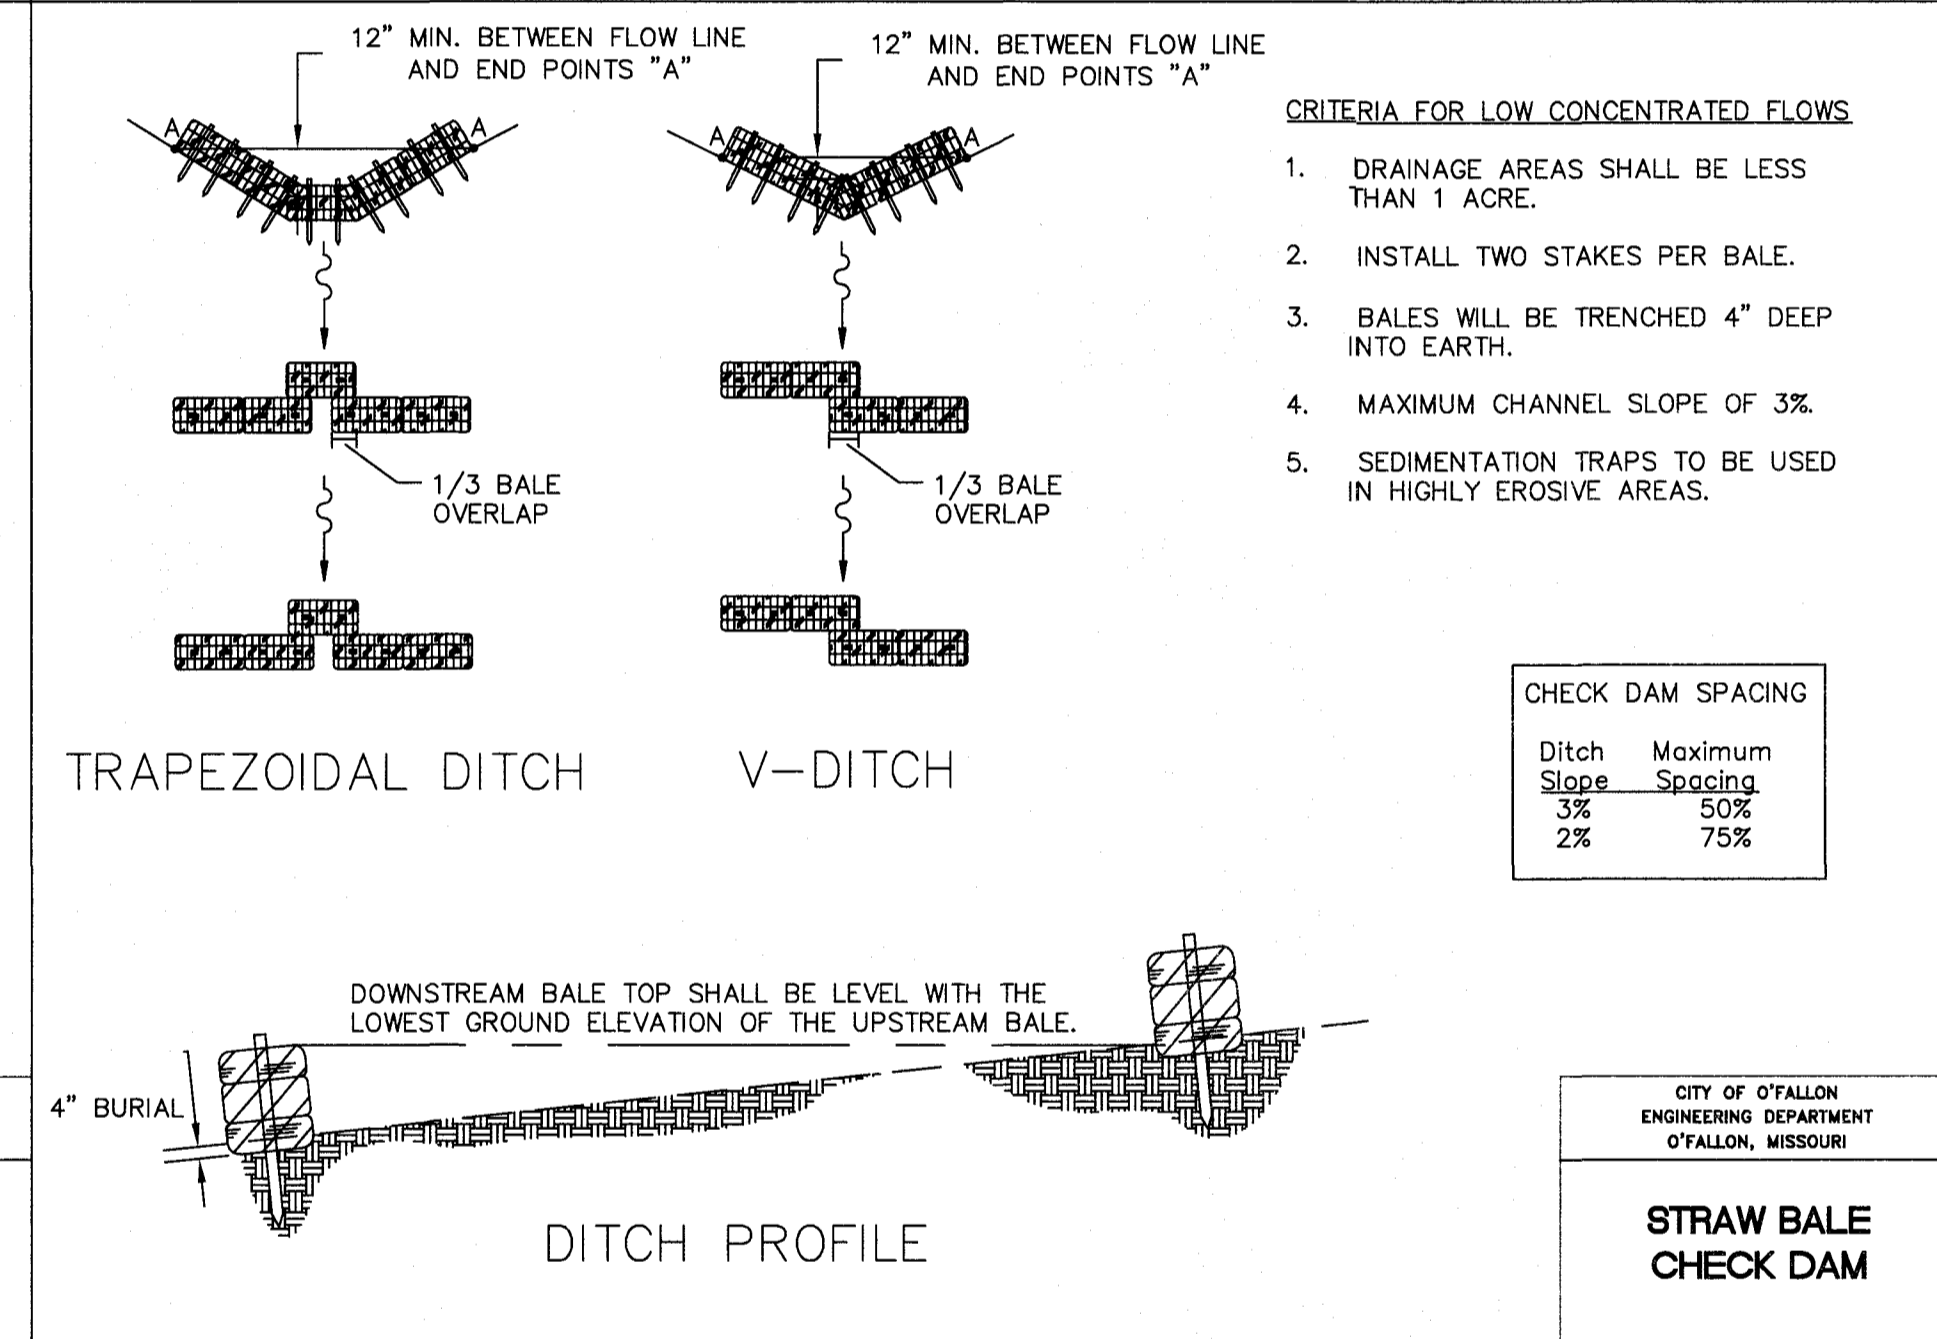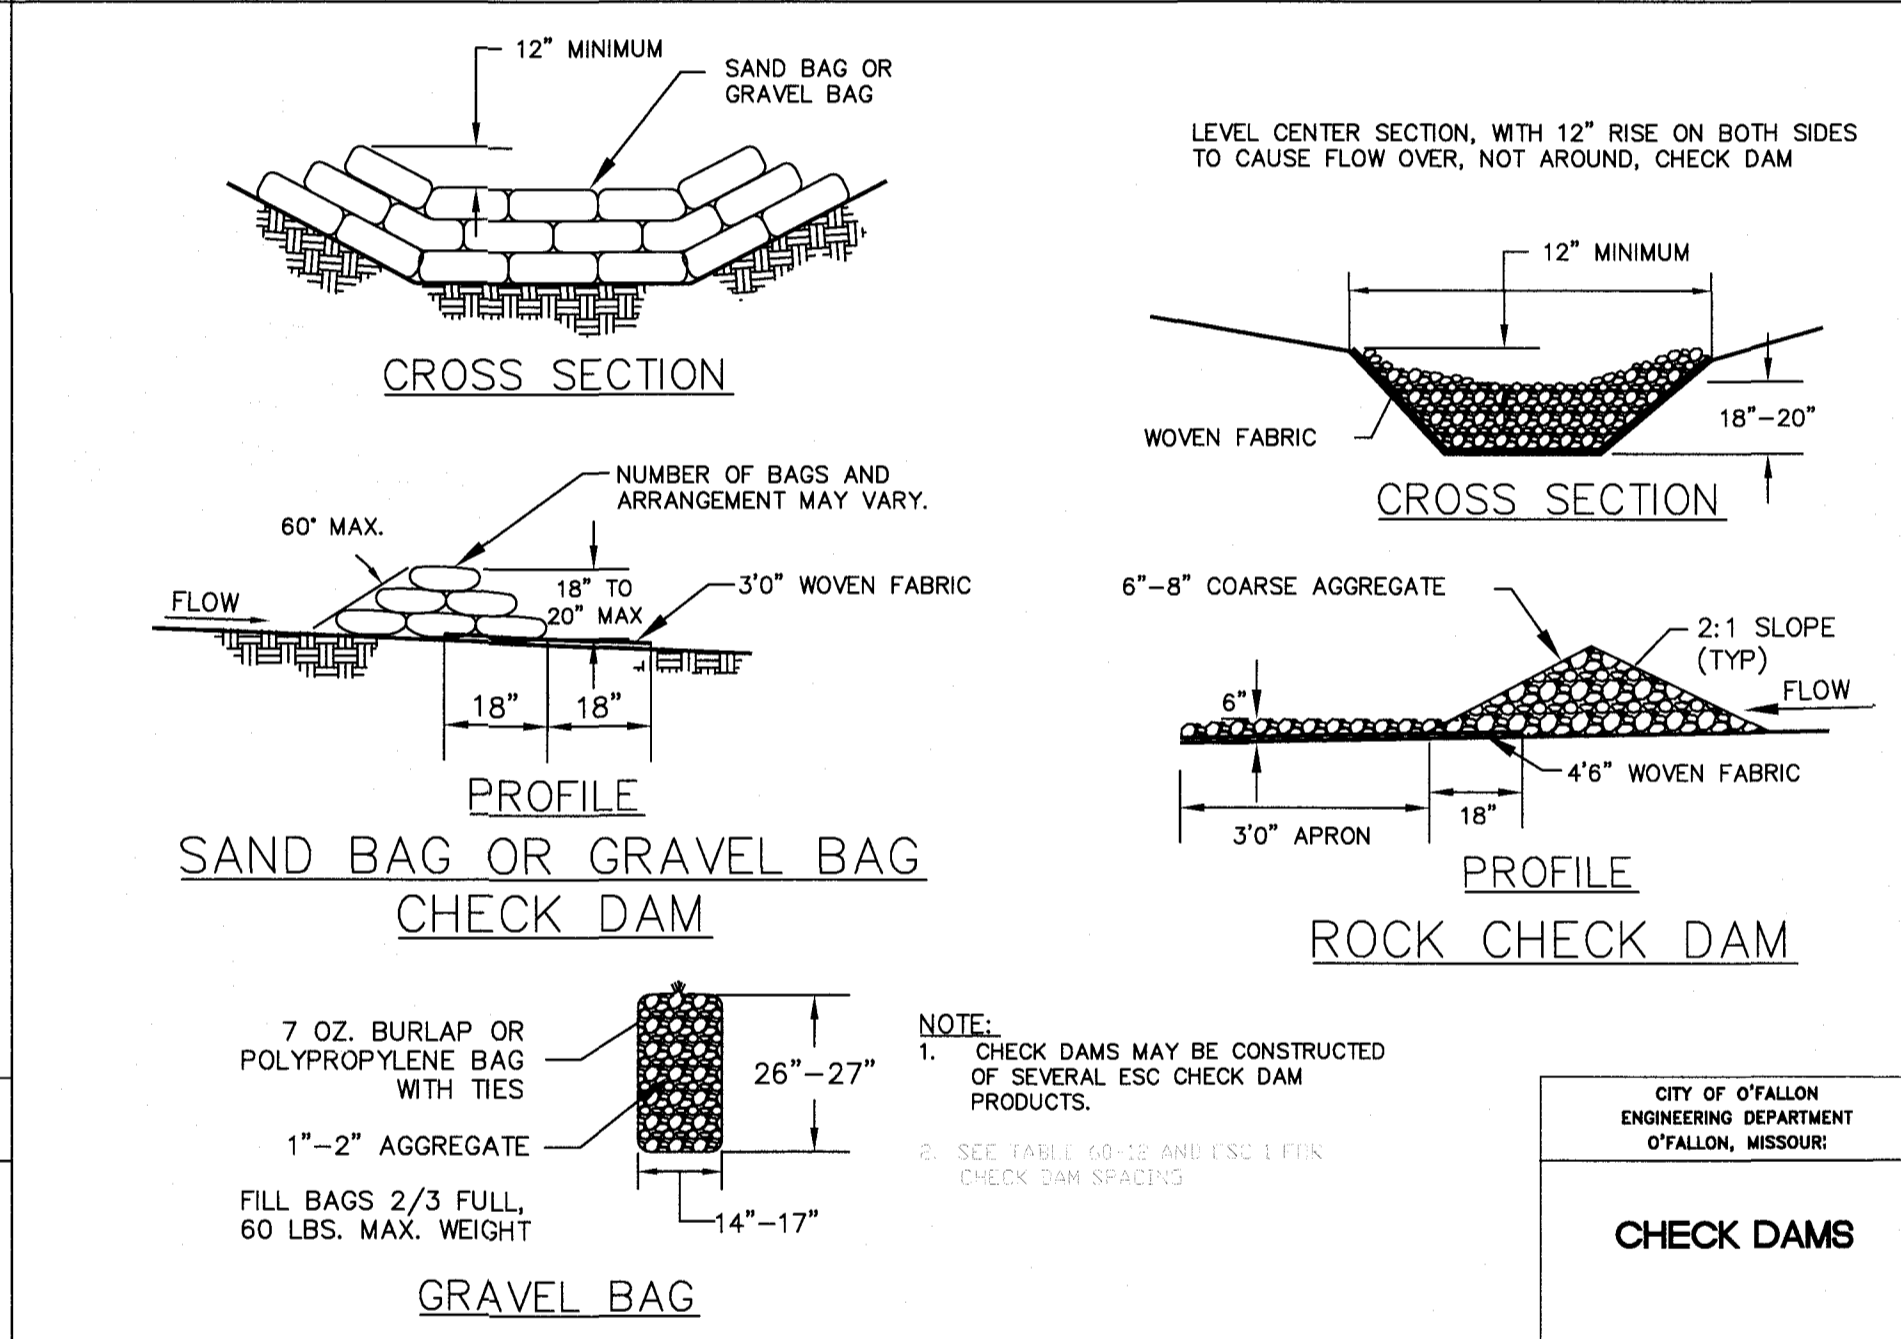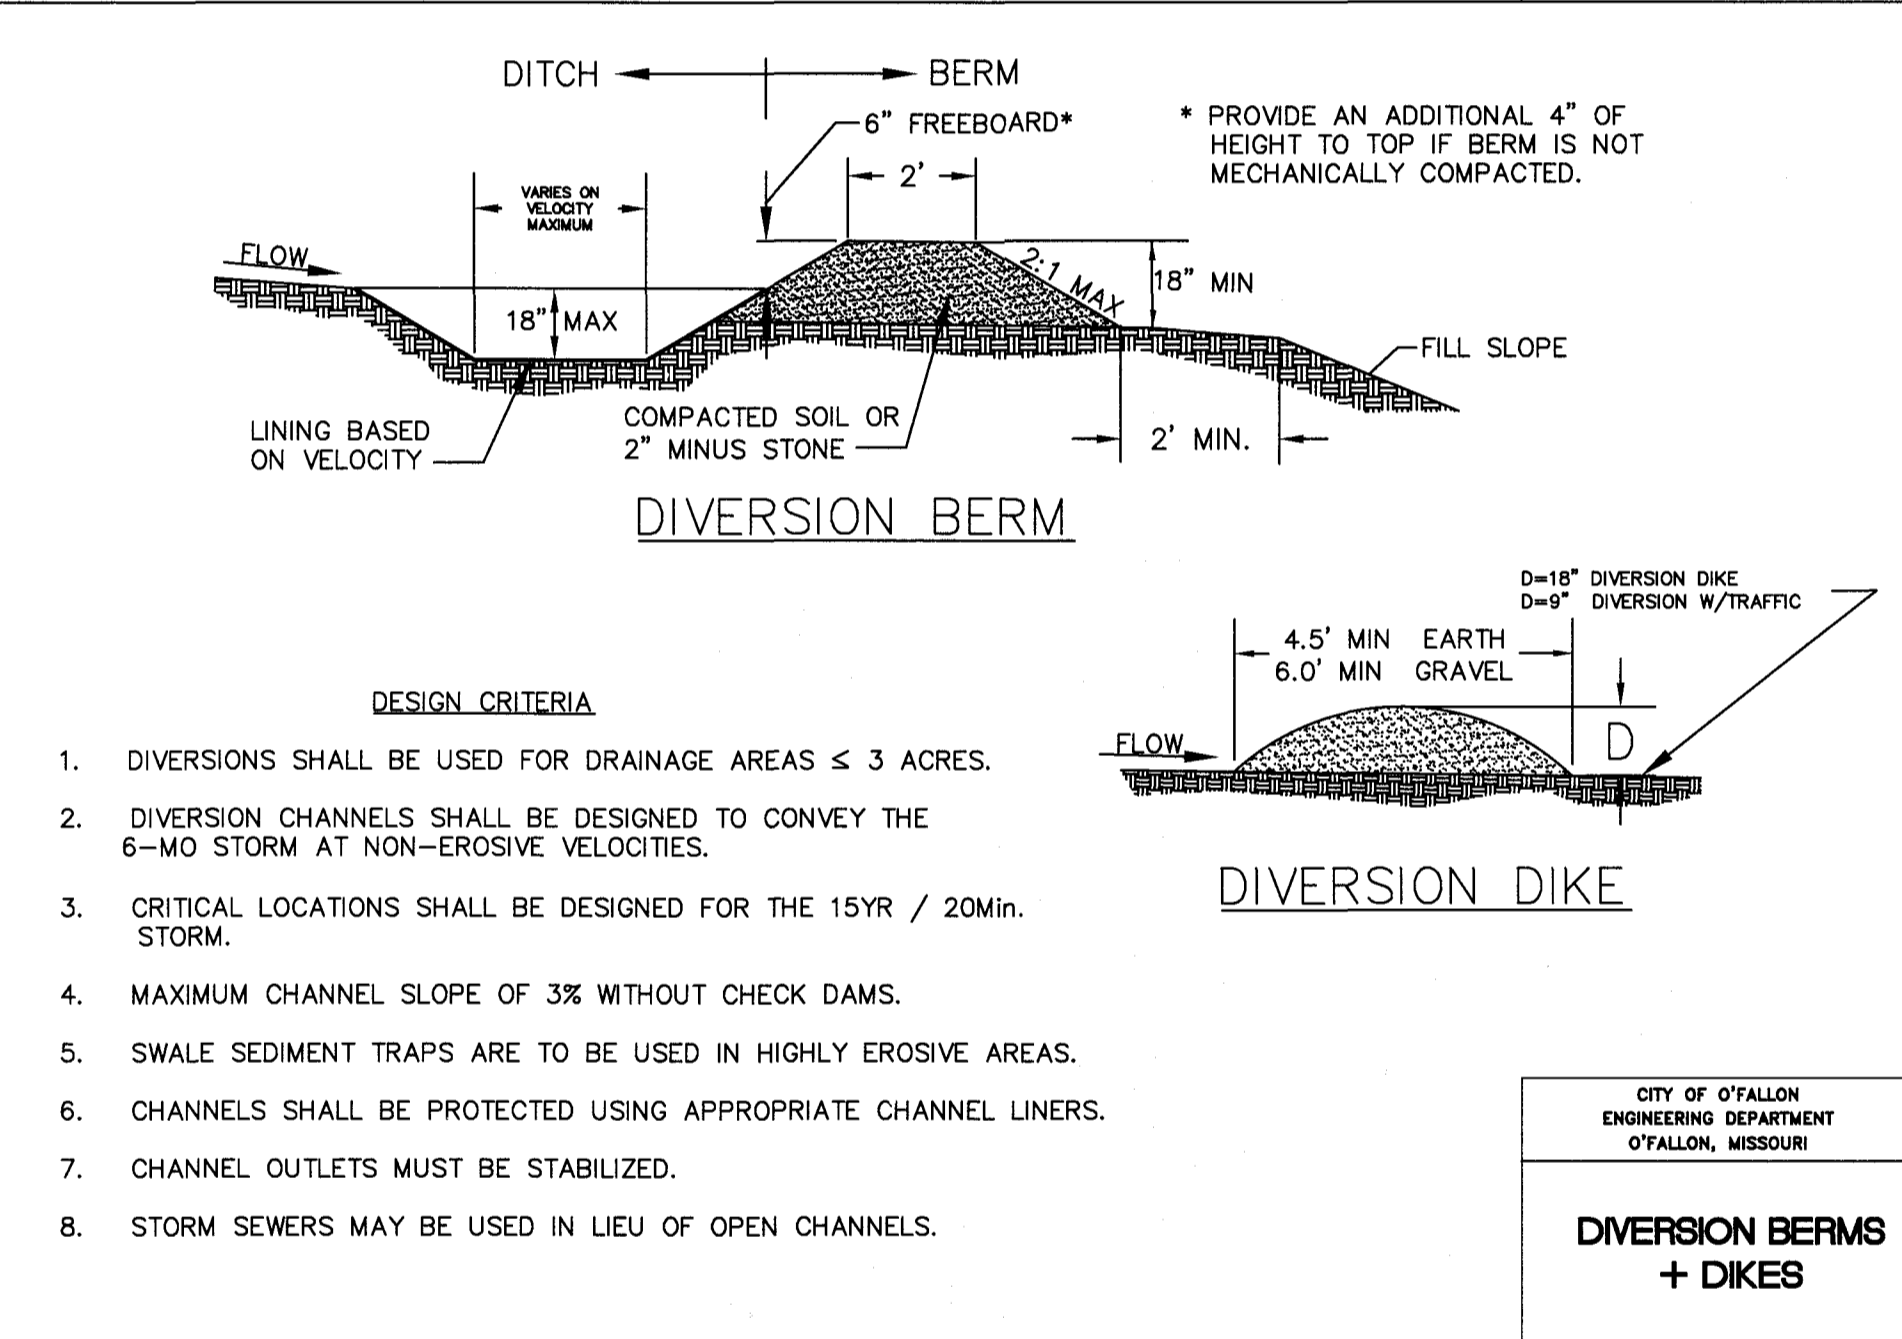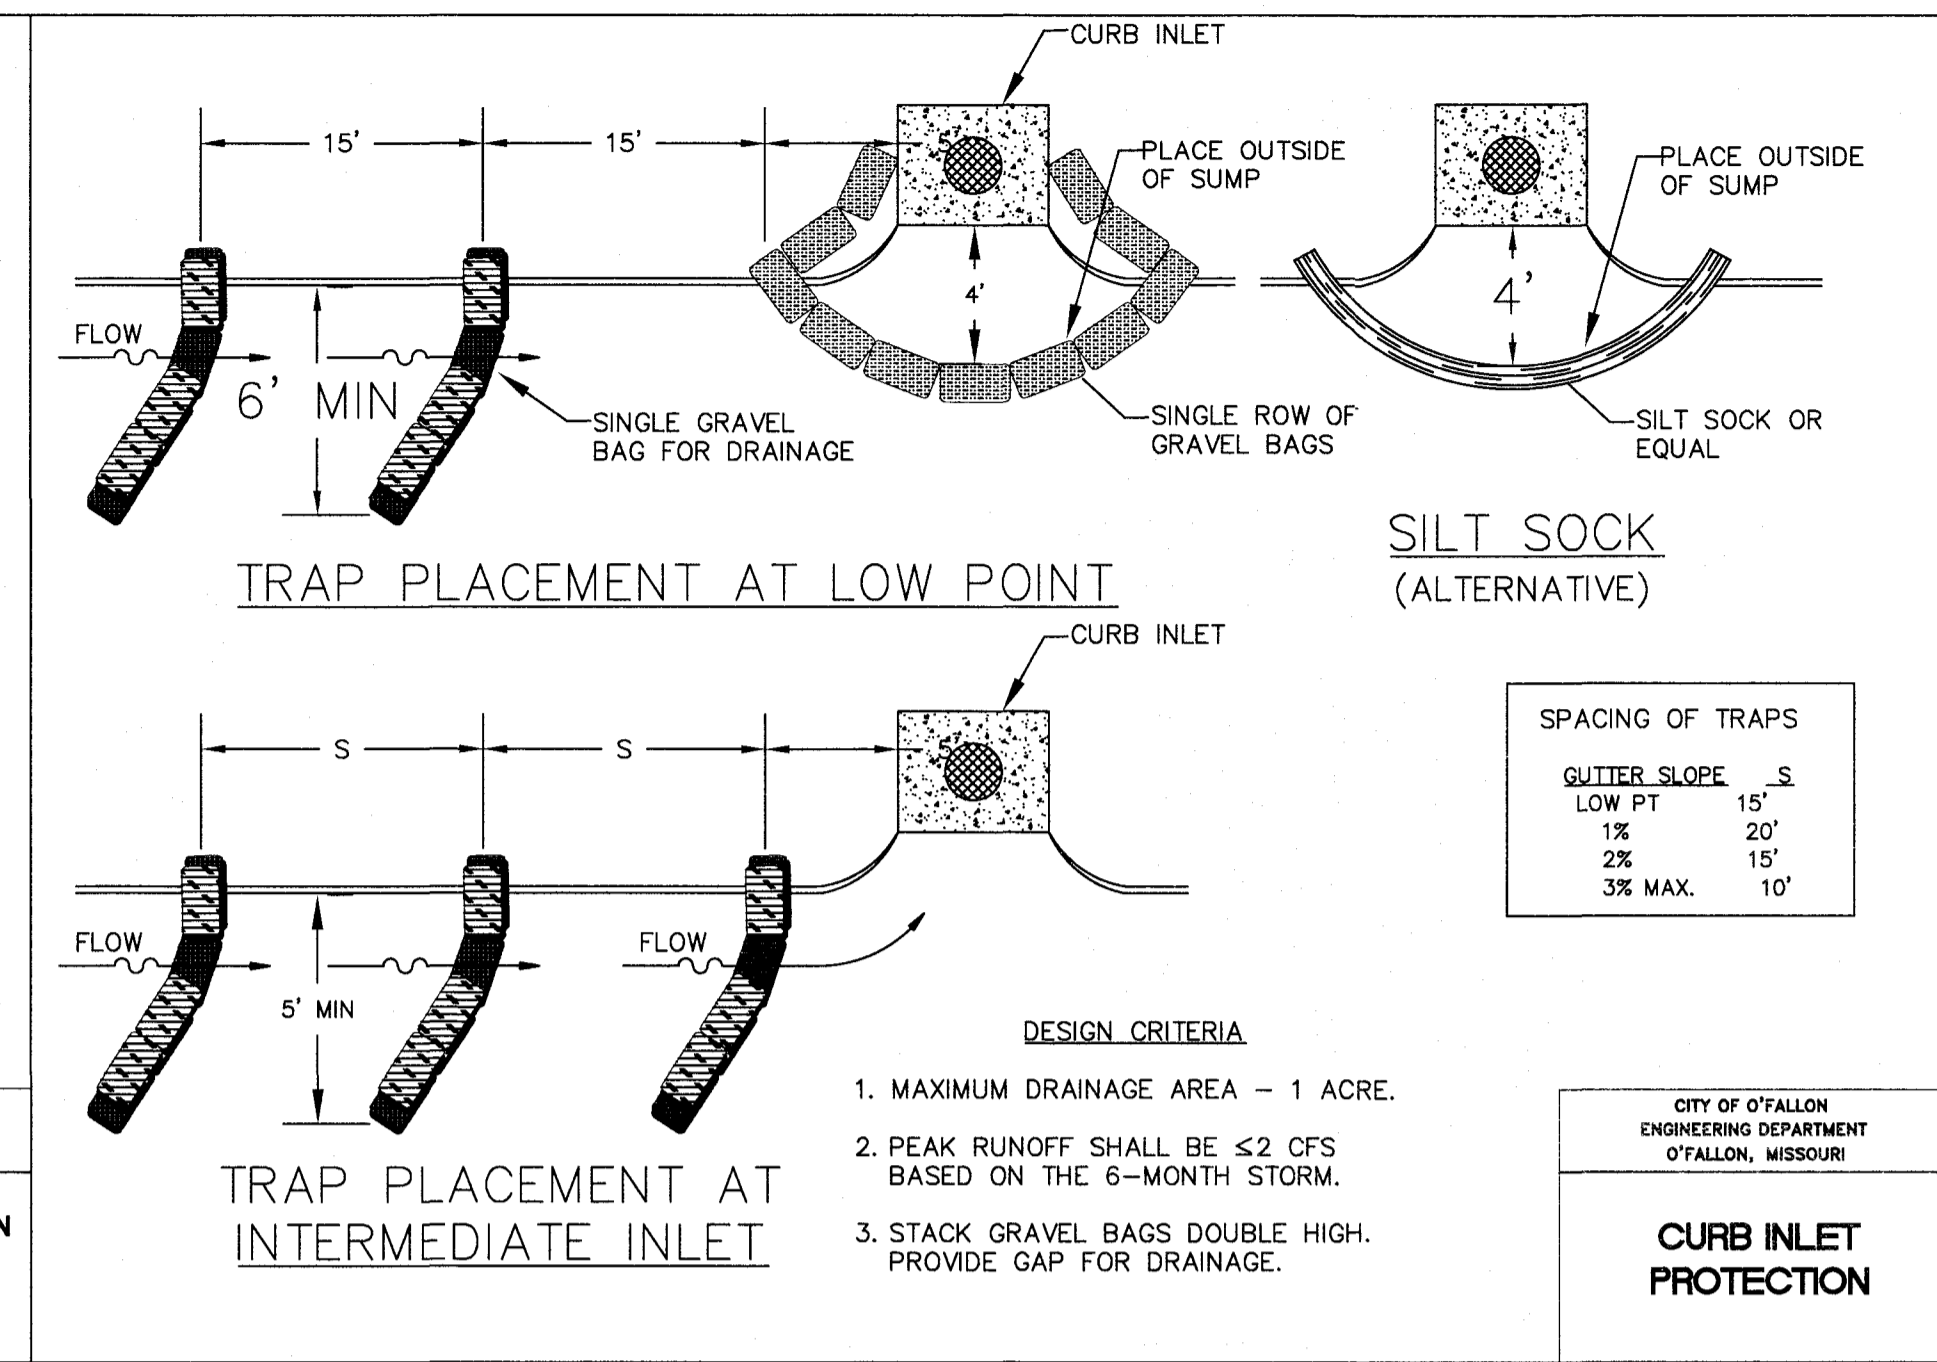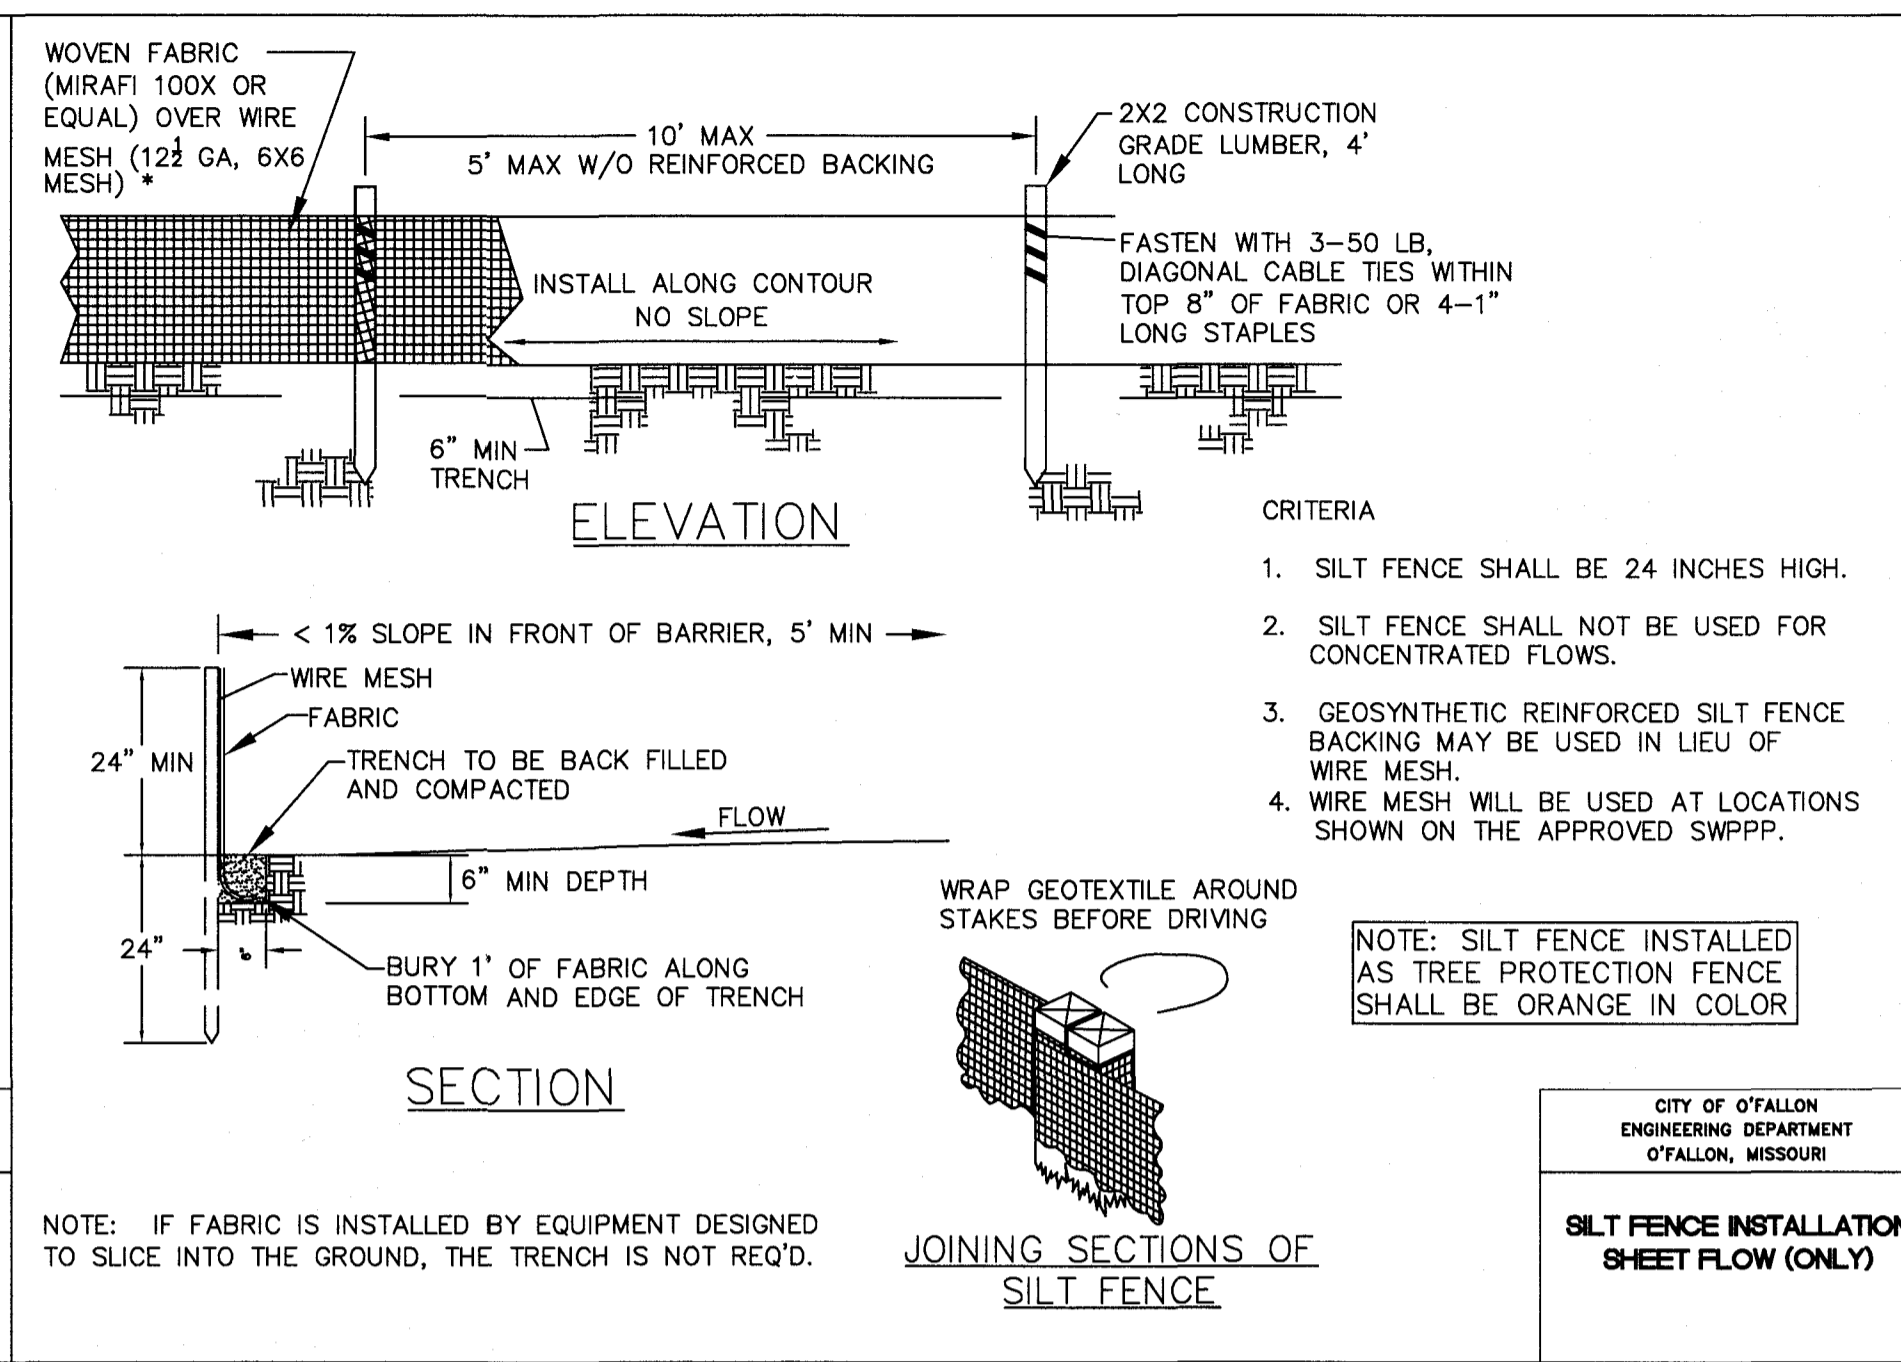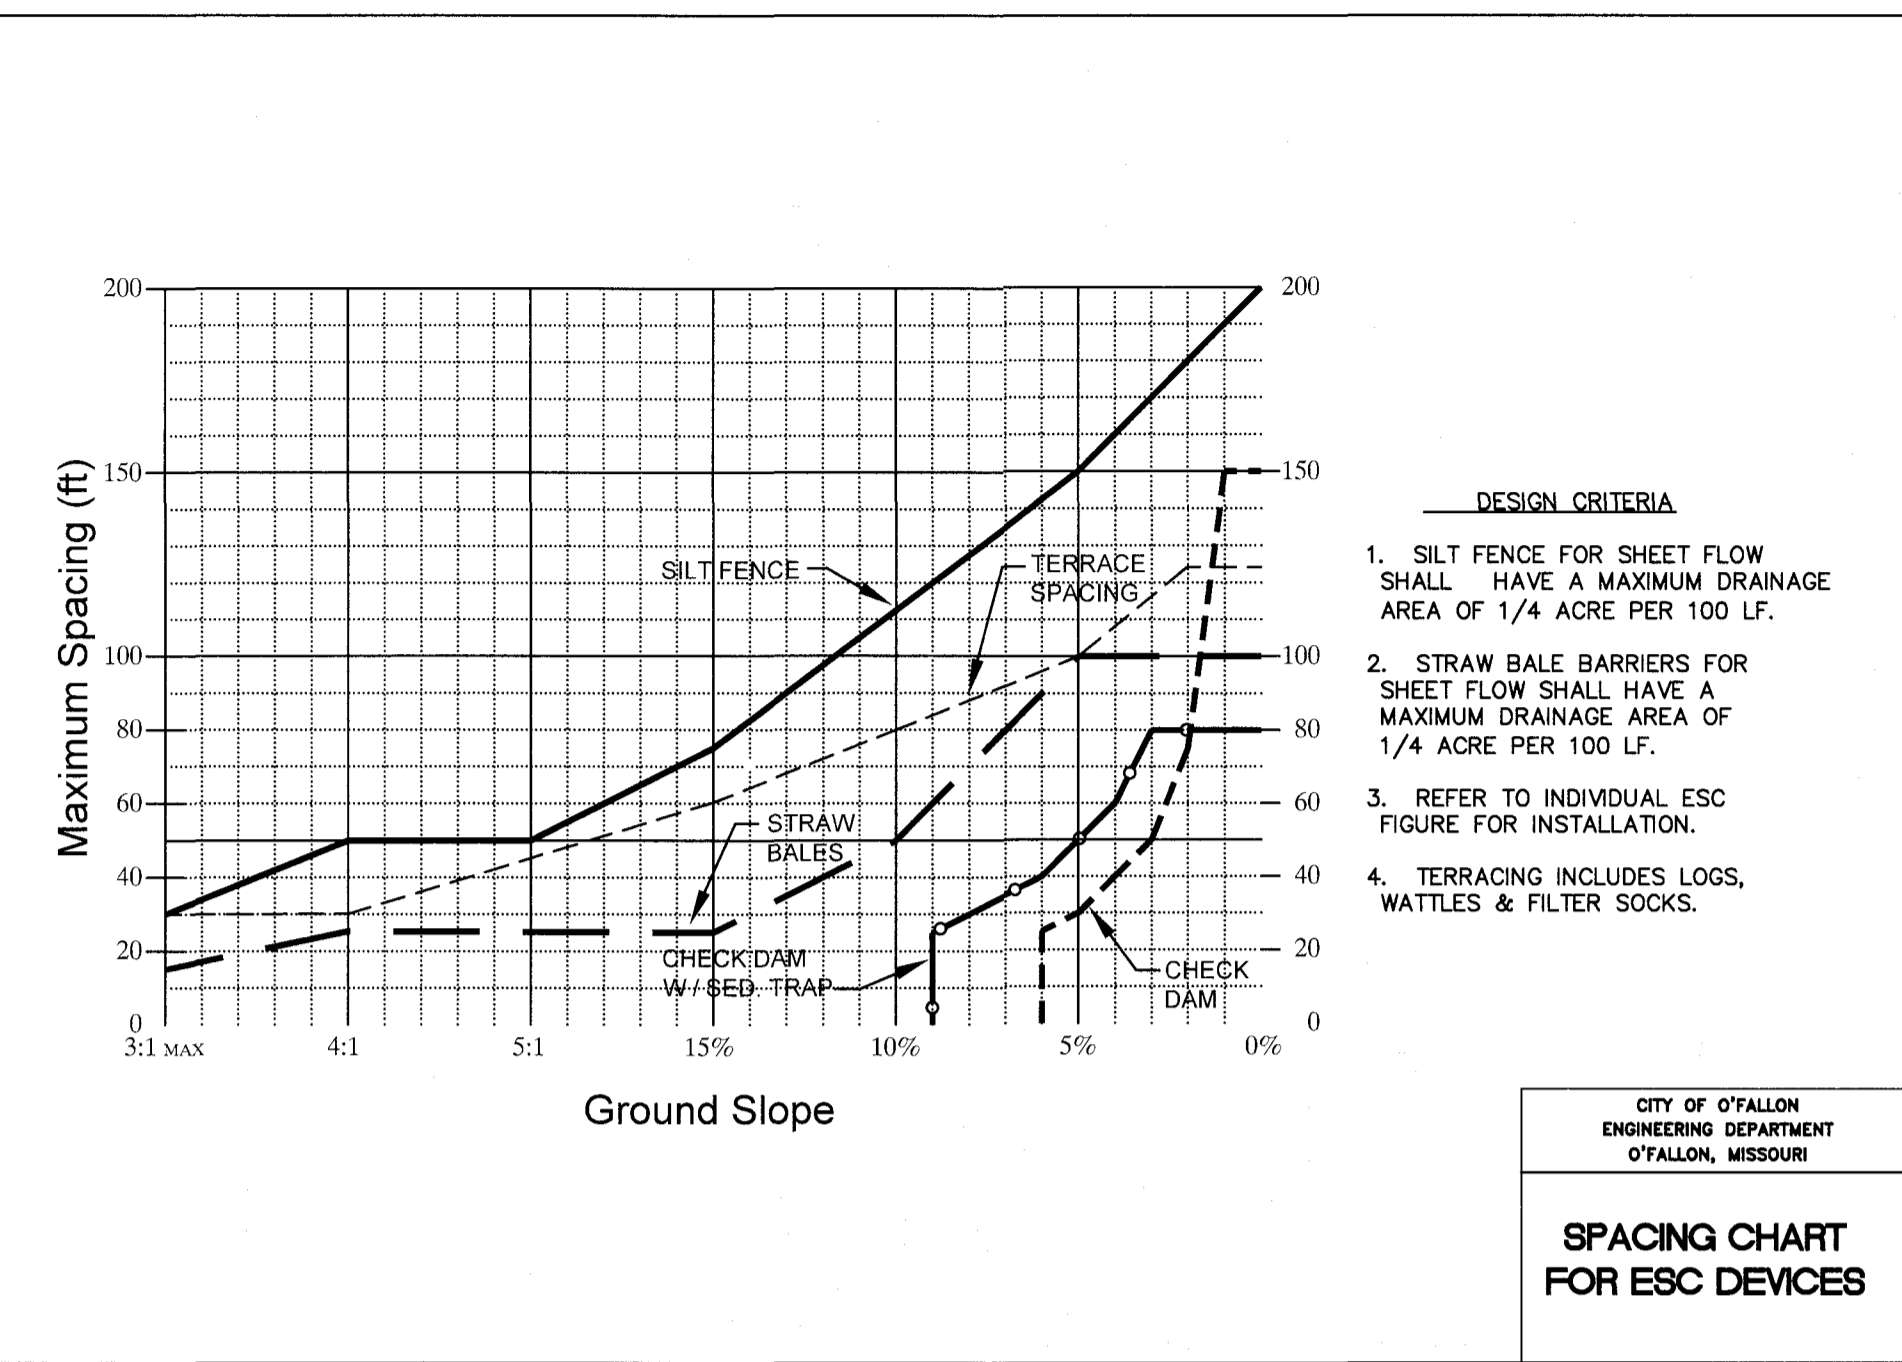

Drawing name: V1708193 Pearl Drive Drawings/Engineering/Improvements/183 IMP.dwg Plotted on: Aug 30, 2018 - 6:30am Plotted by: linbar