


REV. JUNE 1, 1993


STATE MO	JOB NO.	SHEET NO. 6
DIST. NO.	PROJECT NO.	ROUTE
COUNTY		

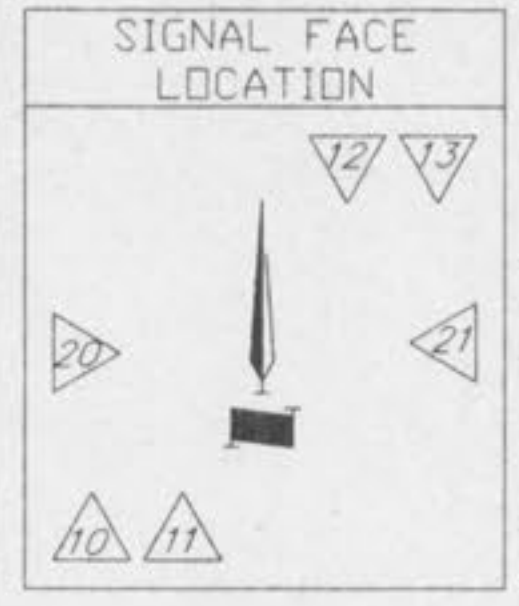


TRAFFIC PHASING AND COLOR SEQUENCE

CONT. NO.	PHASE	1	2	PHASE	PHASE	PHASE	PHASE	PHASE	PHASE	PHASE	PHASE	PHASE	PHASE	PHASE	PHASE	PHASE	PHASE	PHASE	PHASE	PHASE	PHASE	PHASE	PHASE	PHASE	PHASE	PHASE	FACE NO.
APPROACH	PHASE	FACE NO.			CLEAR TO PHASE	CLEAR TO PHASE	CLEAR TO PHASE	CLEAR TO PHASE	CLEAR TO PHASE	CLEAR TO PHASE	CLEAR TO PHASE	CLEAR TO PHASE	CLEAR TO PHASE	CLEAR TO PHASE	CLEAR TO PHASE	CLEAR TO PHASE	CLEAR TO PHASE	CLEAR TO PHASE	CLEAR TO PHASE	CLEAR TO PHASE	CLEAR TO PHASE	CLEAR TO PHASE	CLEAR TO PHASE	CLEAR TO PHASE	CLEAR TO PHASE	CLEAR TO PHASE	FACE NO.
NORTHBOUND																											
O'Fallon Road	1	12 GY			R/R																						
		13 GY			R/R																						
SOUTHBOUND																											
O'Fallon Road	1	10 GY			R/R																						
		11 GY			R/R																						
EASTBOUND																											
Pedestrian	2	21 DD			W ^o																						
		20 DD			W ^o																						
WESTBOUND																											
Pedestrian	2																										

FLOW DIAGRAM

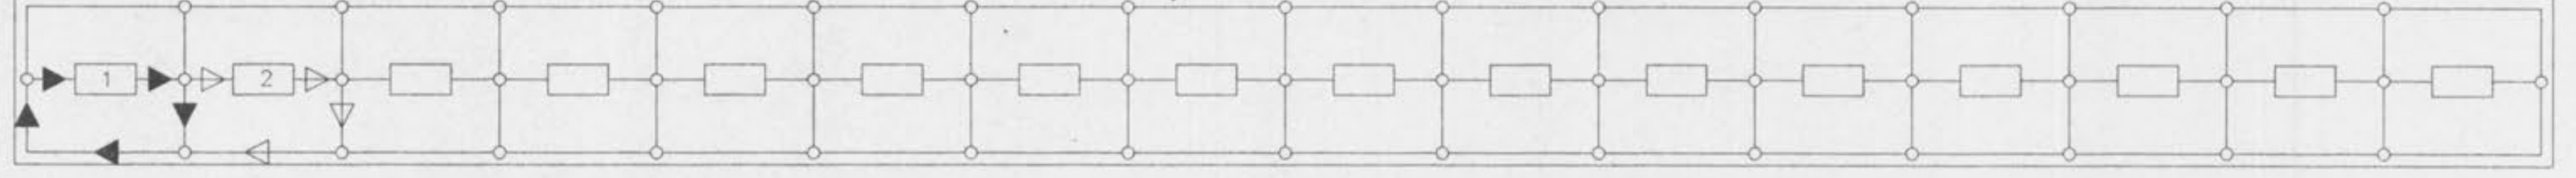

WIRING DIAGRAM

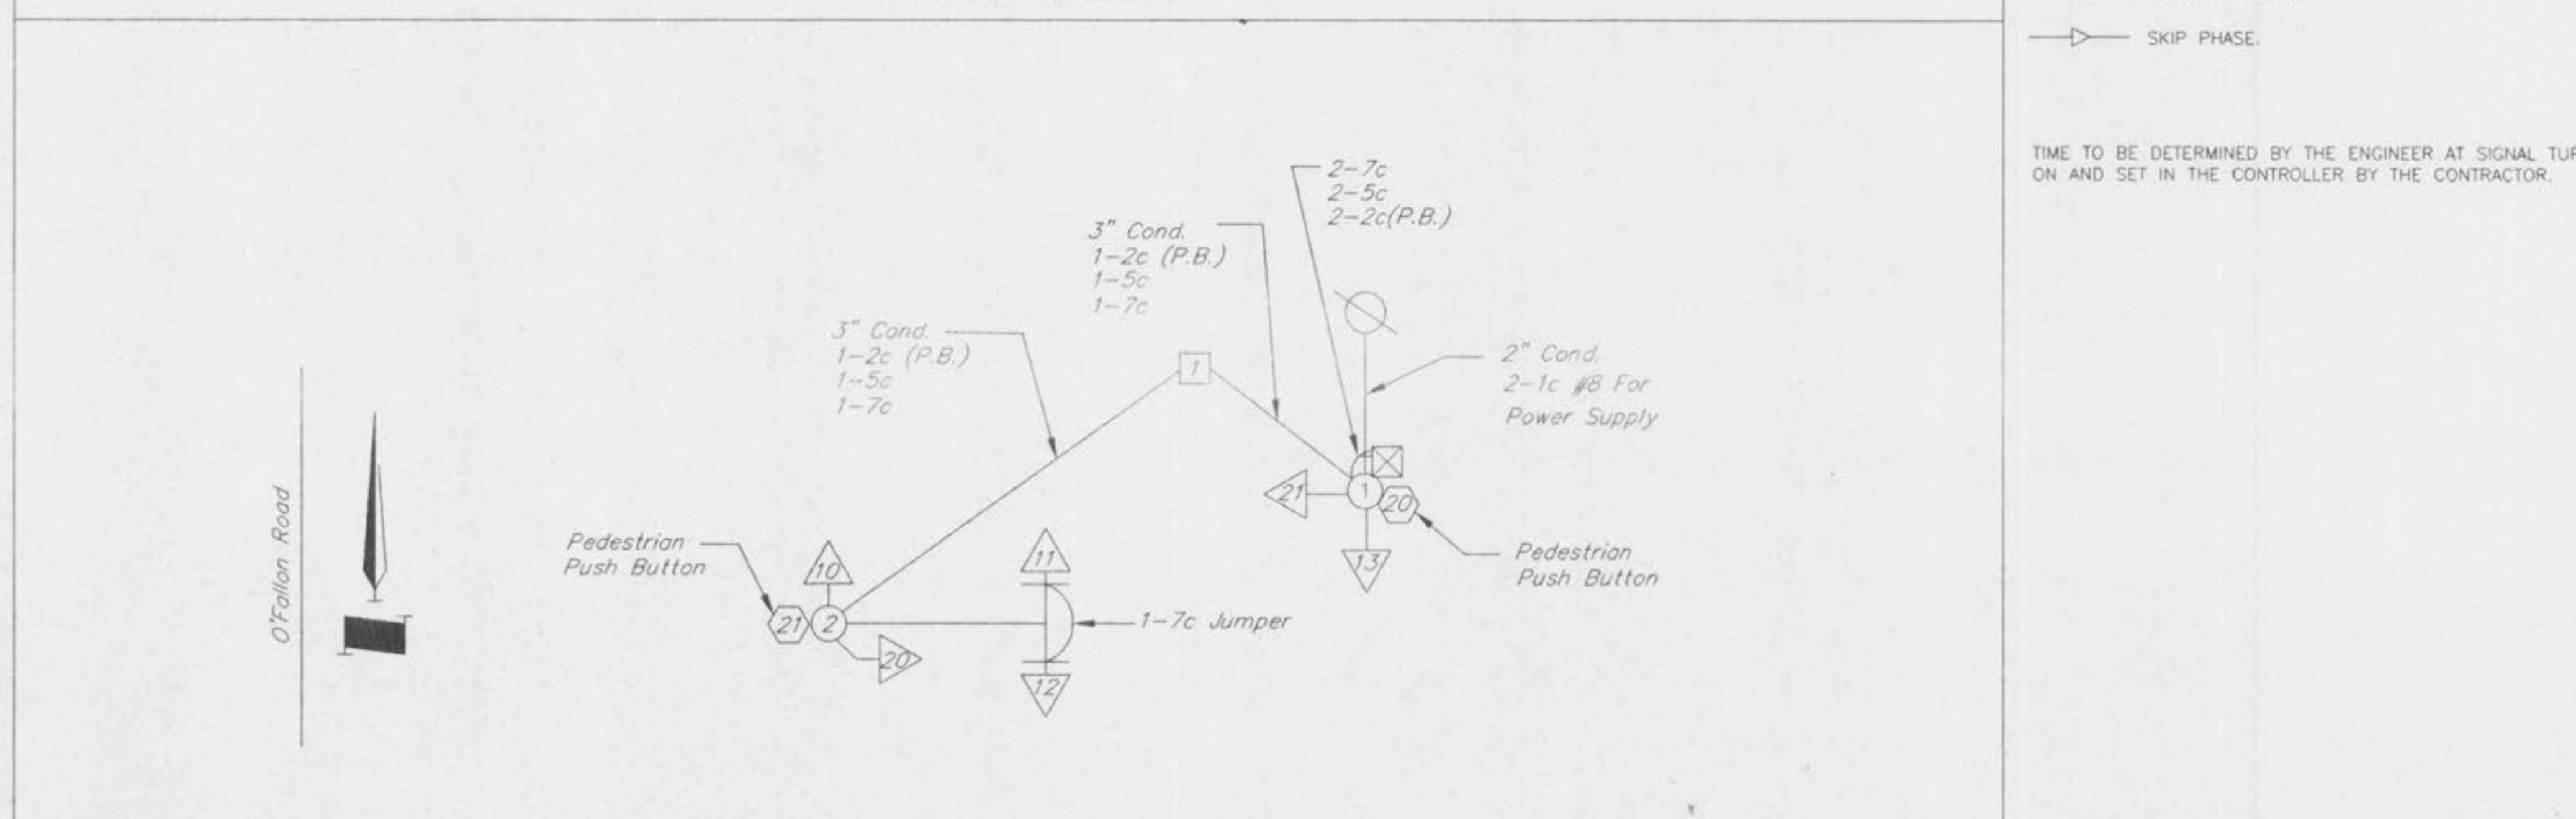

- ➔ PHASE ON RECALL
- ➔ SKIP PHASE.

TIME TO BE DETERMINED BY THE ENGINEER AT SIGNAL TURN ON AND SET IN THE CONTROLLER BY THE CONTRACTOR.

LEGEND

- ➔ - ACTUATED VEHICULAR MOVEMENT
- ➔ - PARTIALLY RESTRICTED ACTUATED MOVEMENT
- ➔ - NON-ACTUATED VEHICULAR MOVEMENT
- ➔ - PARTIALLY RESTRICTED NON-ACTUATED VEHICULAR MOVEMENT
- ➔ - ACTUATED PEDESTRIAN MOVEMENT
- ➔ - NON-ACTUATED PEDESTRIAN MOVEMENT
- |— VEHICLE STOPPED
- FDW - FLASHING DON'T WALK
- R/W - RIGHT OF WAY INTERVAL
- DW - DON'T WALK
- YRt - YELLOW RIGHT ARROW
- RT. - GREEN RIGHT ARROW
- W - WALK
- YL - YELLOW LEFT ARROW
- L - GREEN LEFT ARROW
- S - GREEN STRAIGHT AHEAD ARROW
- G - CIRCULAR GREEN
- Y - CIRCULAR YELLOW
- R - CIRCULAR RED
- Ø - TRAFFIC PHASE
- AO - ALL OTHERS
- FR - FLASHING RED
- FY - FLASHING YELLOW

TRAFFIC SIGNAL CONTROL OPERATION

O'Fallon Road
Pedestrian Signal