


ISSUE:

#	Date:	Description:
1	2/13/04	City of O'Fallon Comments
2	2/13/04	Duckett Creek Sanitary District Comments
3	2/13/04	Cottleville Fire Protection District Comments
4	2/13/04	MoDot Comments
5	2/13/04	Corps of Engineers Comments



MISSOURI ONE CALL SYSTEM, INC.
* FIBER OPTIC PRESENT *
MoDOT (314) 340-4100

PROJECT:
PERSIMMON POINTE
HOTEL DEVELOPMENT

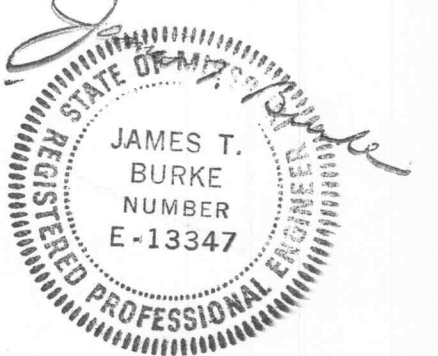

#4130 HIGHWAY 40-61
O'FALLON, MO

Date: 12-30-03

Design/Drawn: DB

Approved: JTB

Book No.:

SHEET TITLE:


DETAILS

SHEET NUMBER:


C18

SHEET 22 OF 36


Project No.: 299163.12
Planning & Zoning File: #3103.03

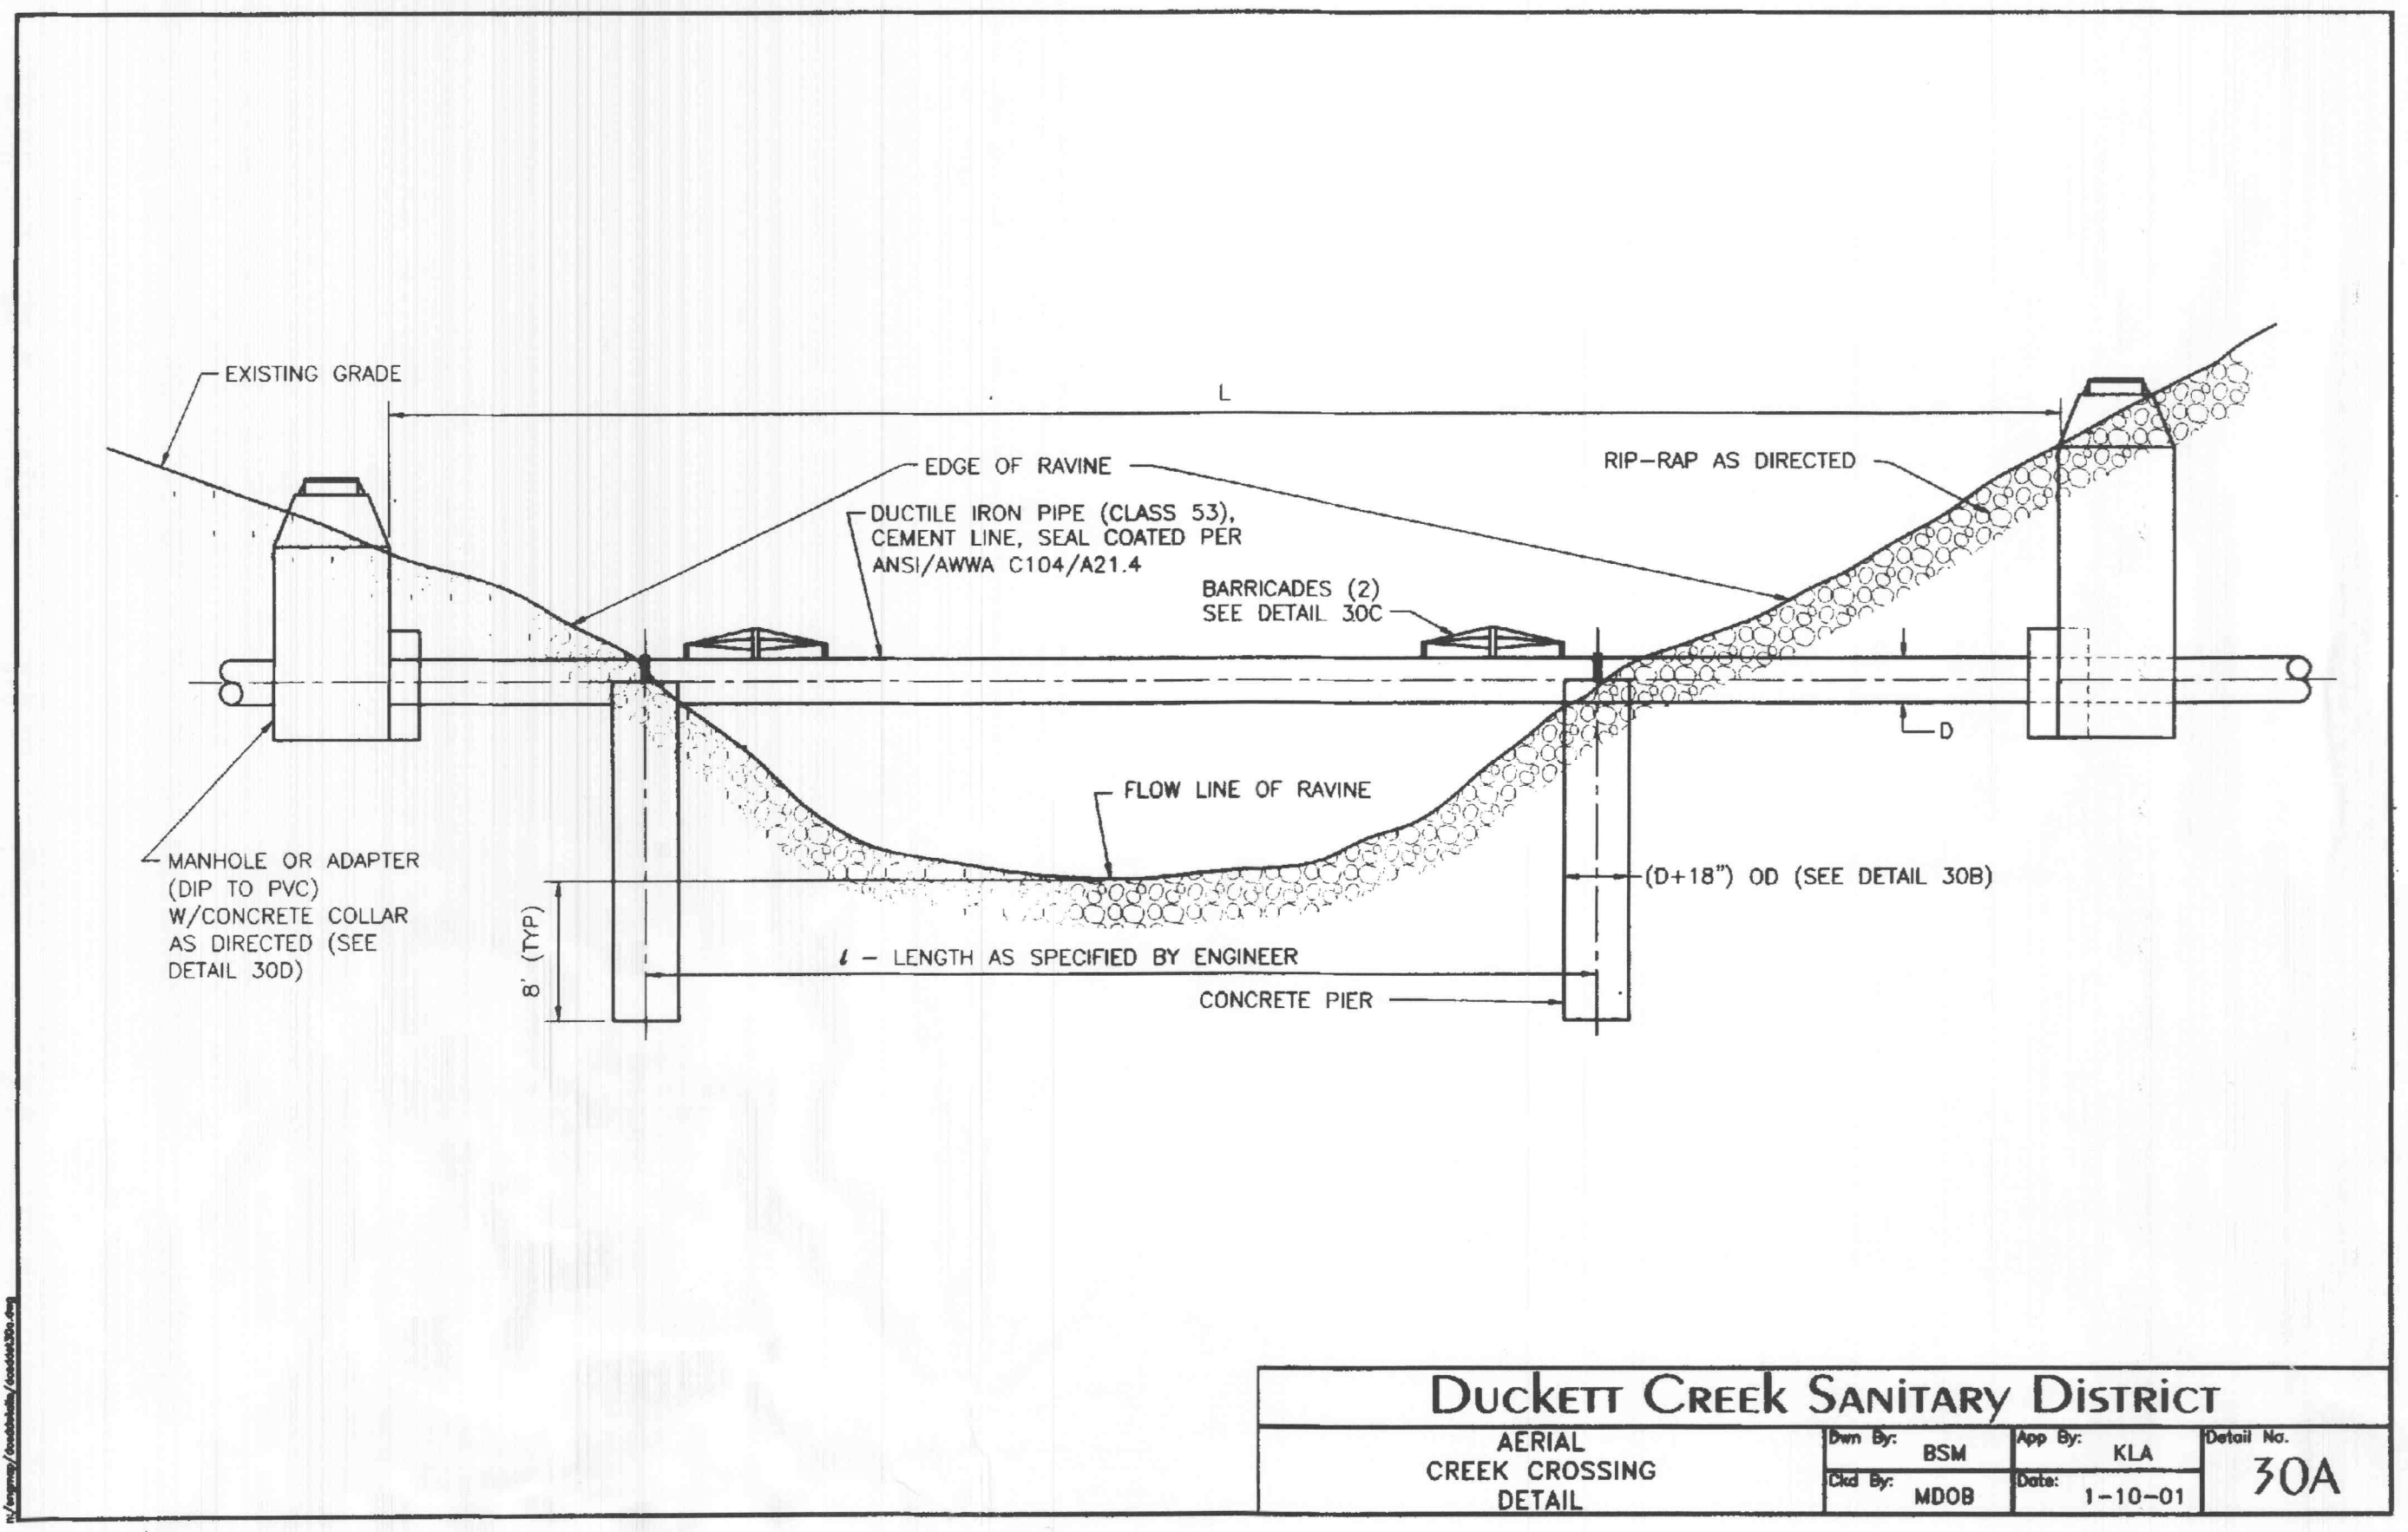


Duckett Creek Sanitary District
AERIAL CROSSING
DETAIL
Des By: BSM App By: KLA Detail No. 30A
Ckd By: MDOB Date: 1-10-01

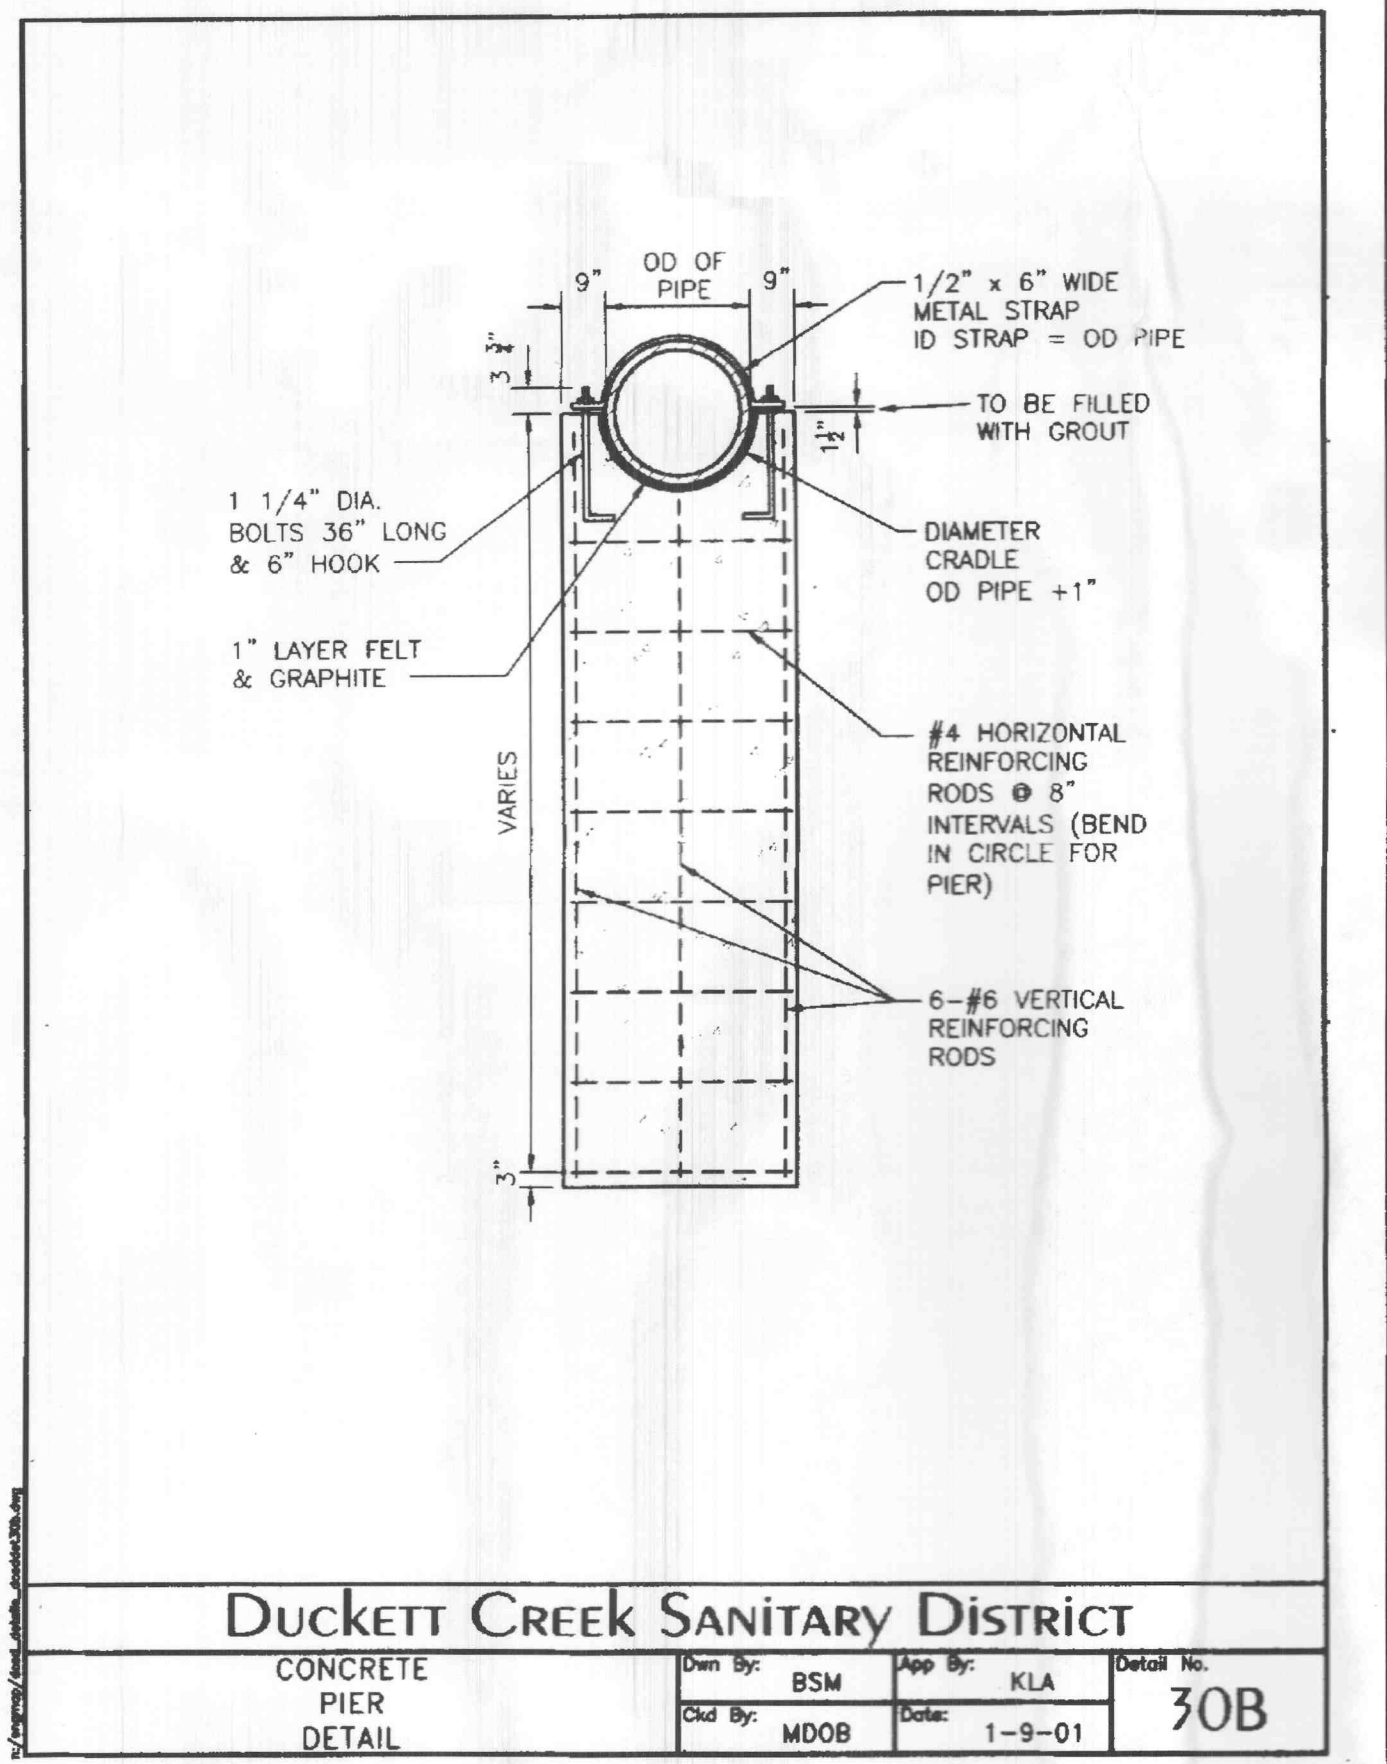

Duckett Creek Sanitary District
CONCRETE PIER
DETAIL
Des By: BSM App By: KLA Detail No. 30B
Ckd By: MDOB Date: 1-9-01

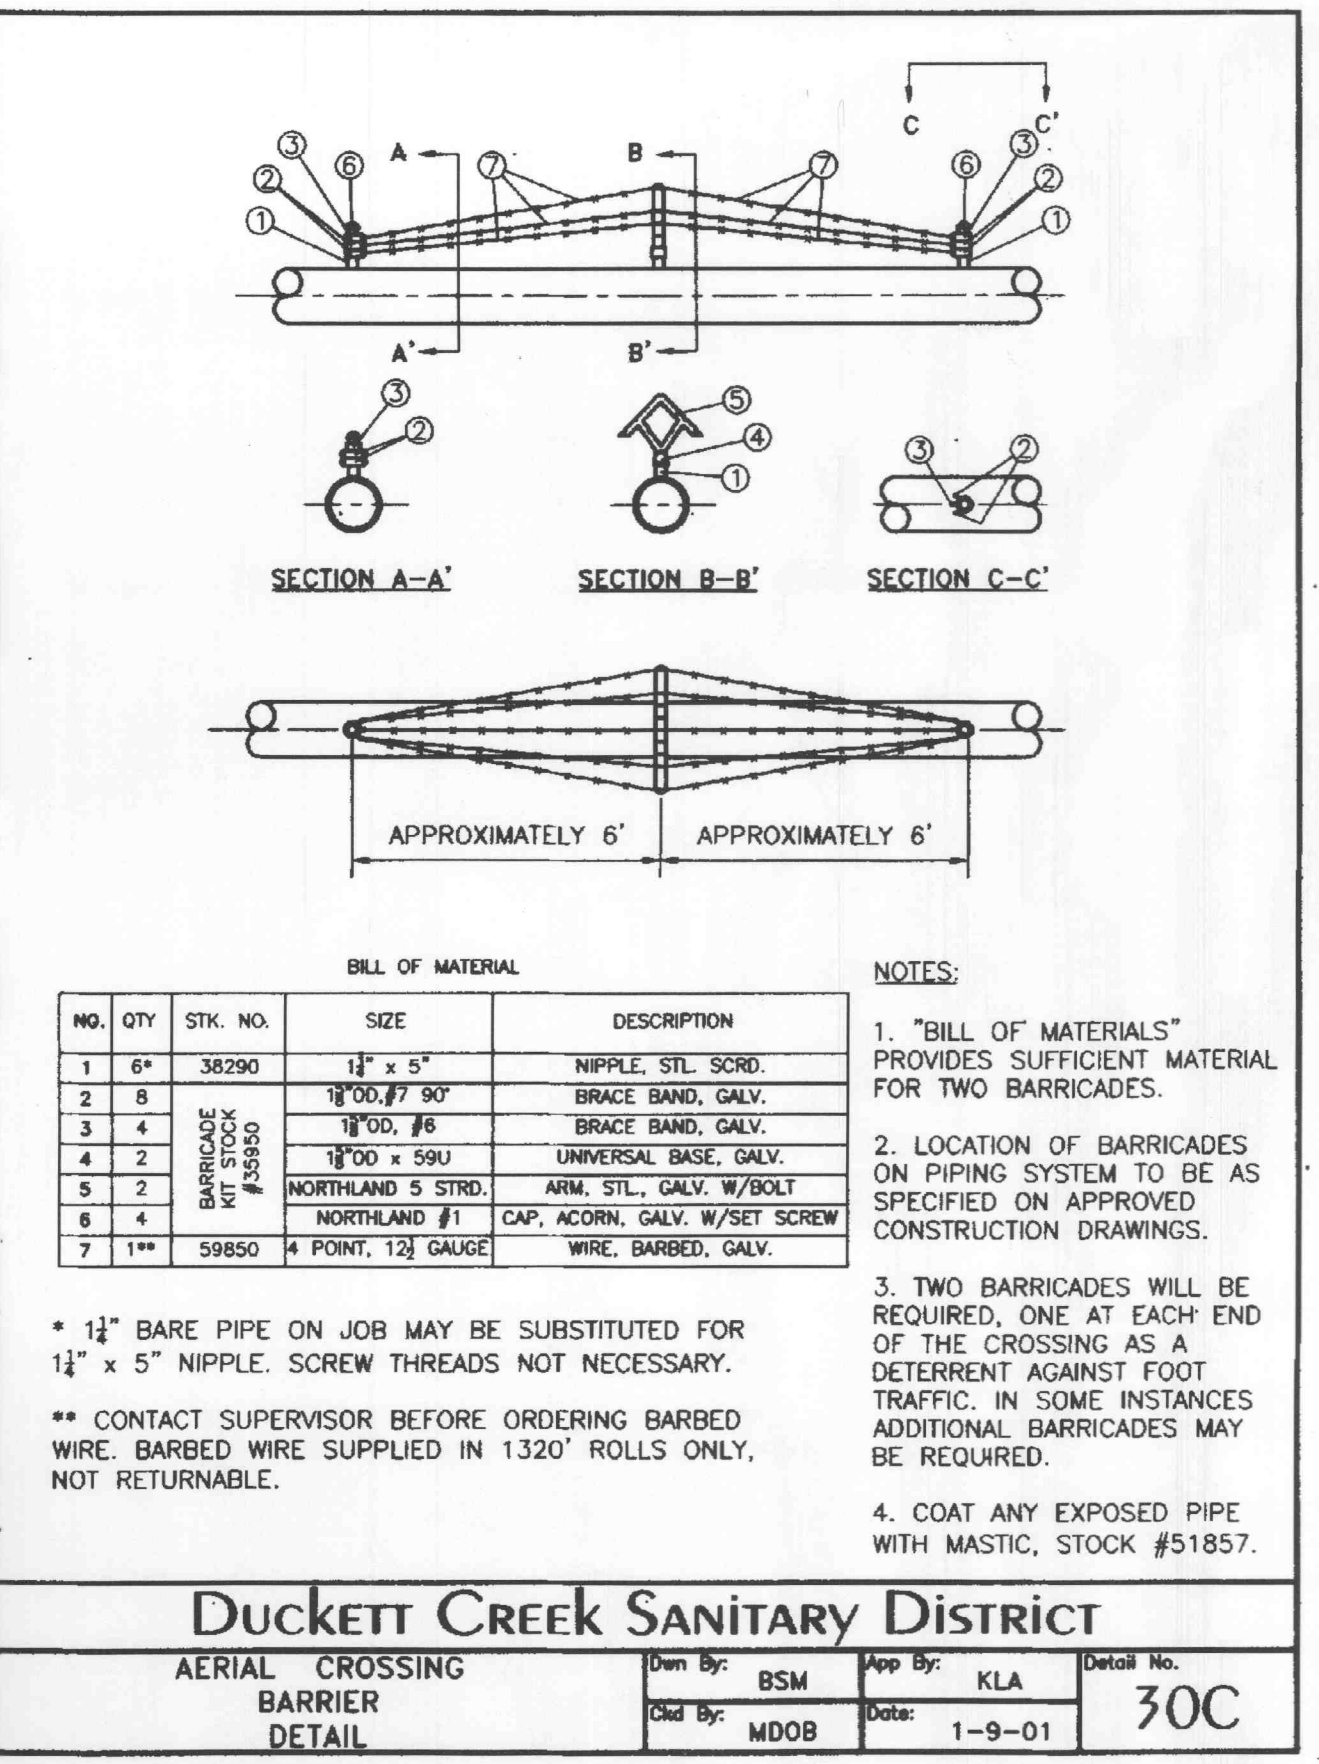

Duckett Creek Sanitary District
AERIAL CROSSING
BARRIER
DETAIL
Des By: BSM App By: KLA Detail No. 30C
Ckd By: MDOB Date: 1-9-01

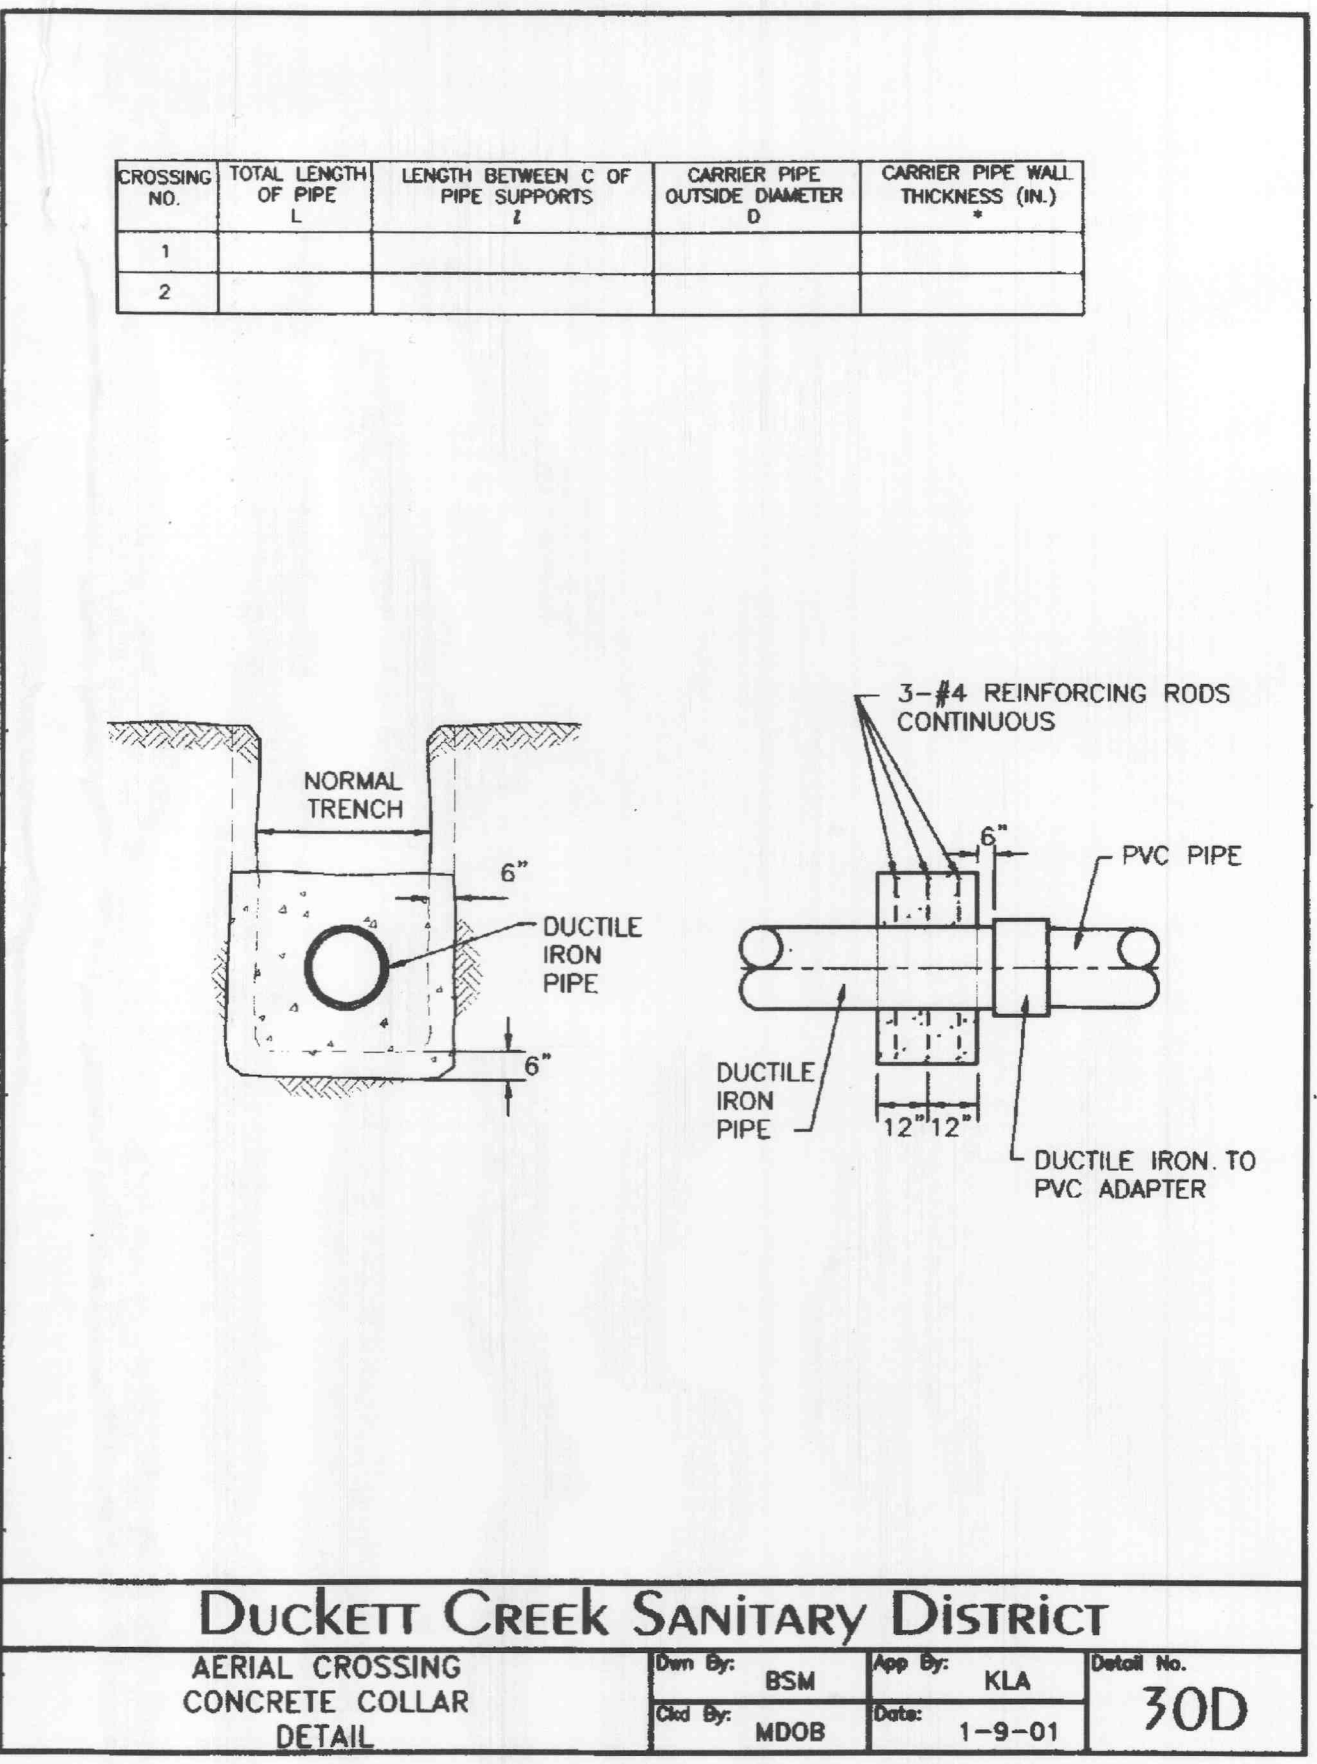

Duckett Creek Sanitary District
AERIAL CROSSING
CONCRETE COLLAR
DETAIL
Des By: BSM App By: KLA Detail No. 30D
Ckd By: MDOB Date: 1-9-01

XRef Files: P:\1999\299163.12-hwy 40 @ rie \dwg\299163-DTL3.DWG | DATE: 02/13/2004 | TIME: 14:25 |