


USER: Kevin Oberknecht TAB: Pavement 1
 DATE: July 19, 2016 - 10:47:53 AM
 DRAWING: S:\JOBS\160216\16-0063\CADD\C-Plan\PlanSheets\0-PAVEMENT DETAILS-0063.dwg



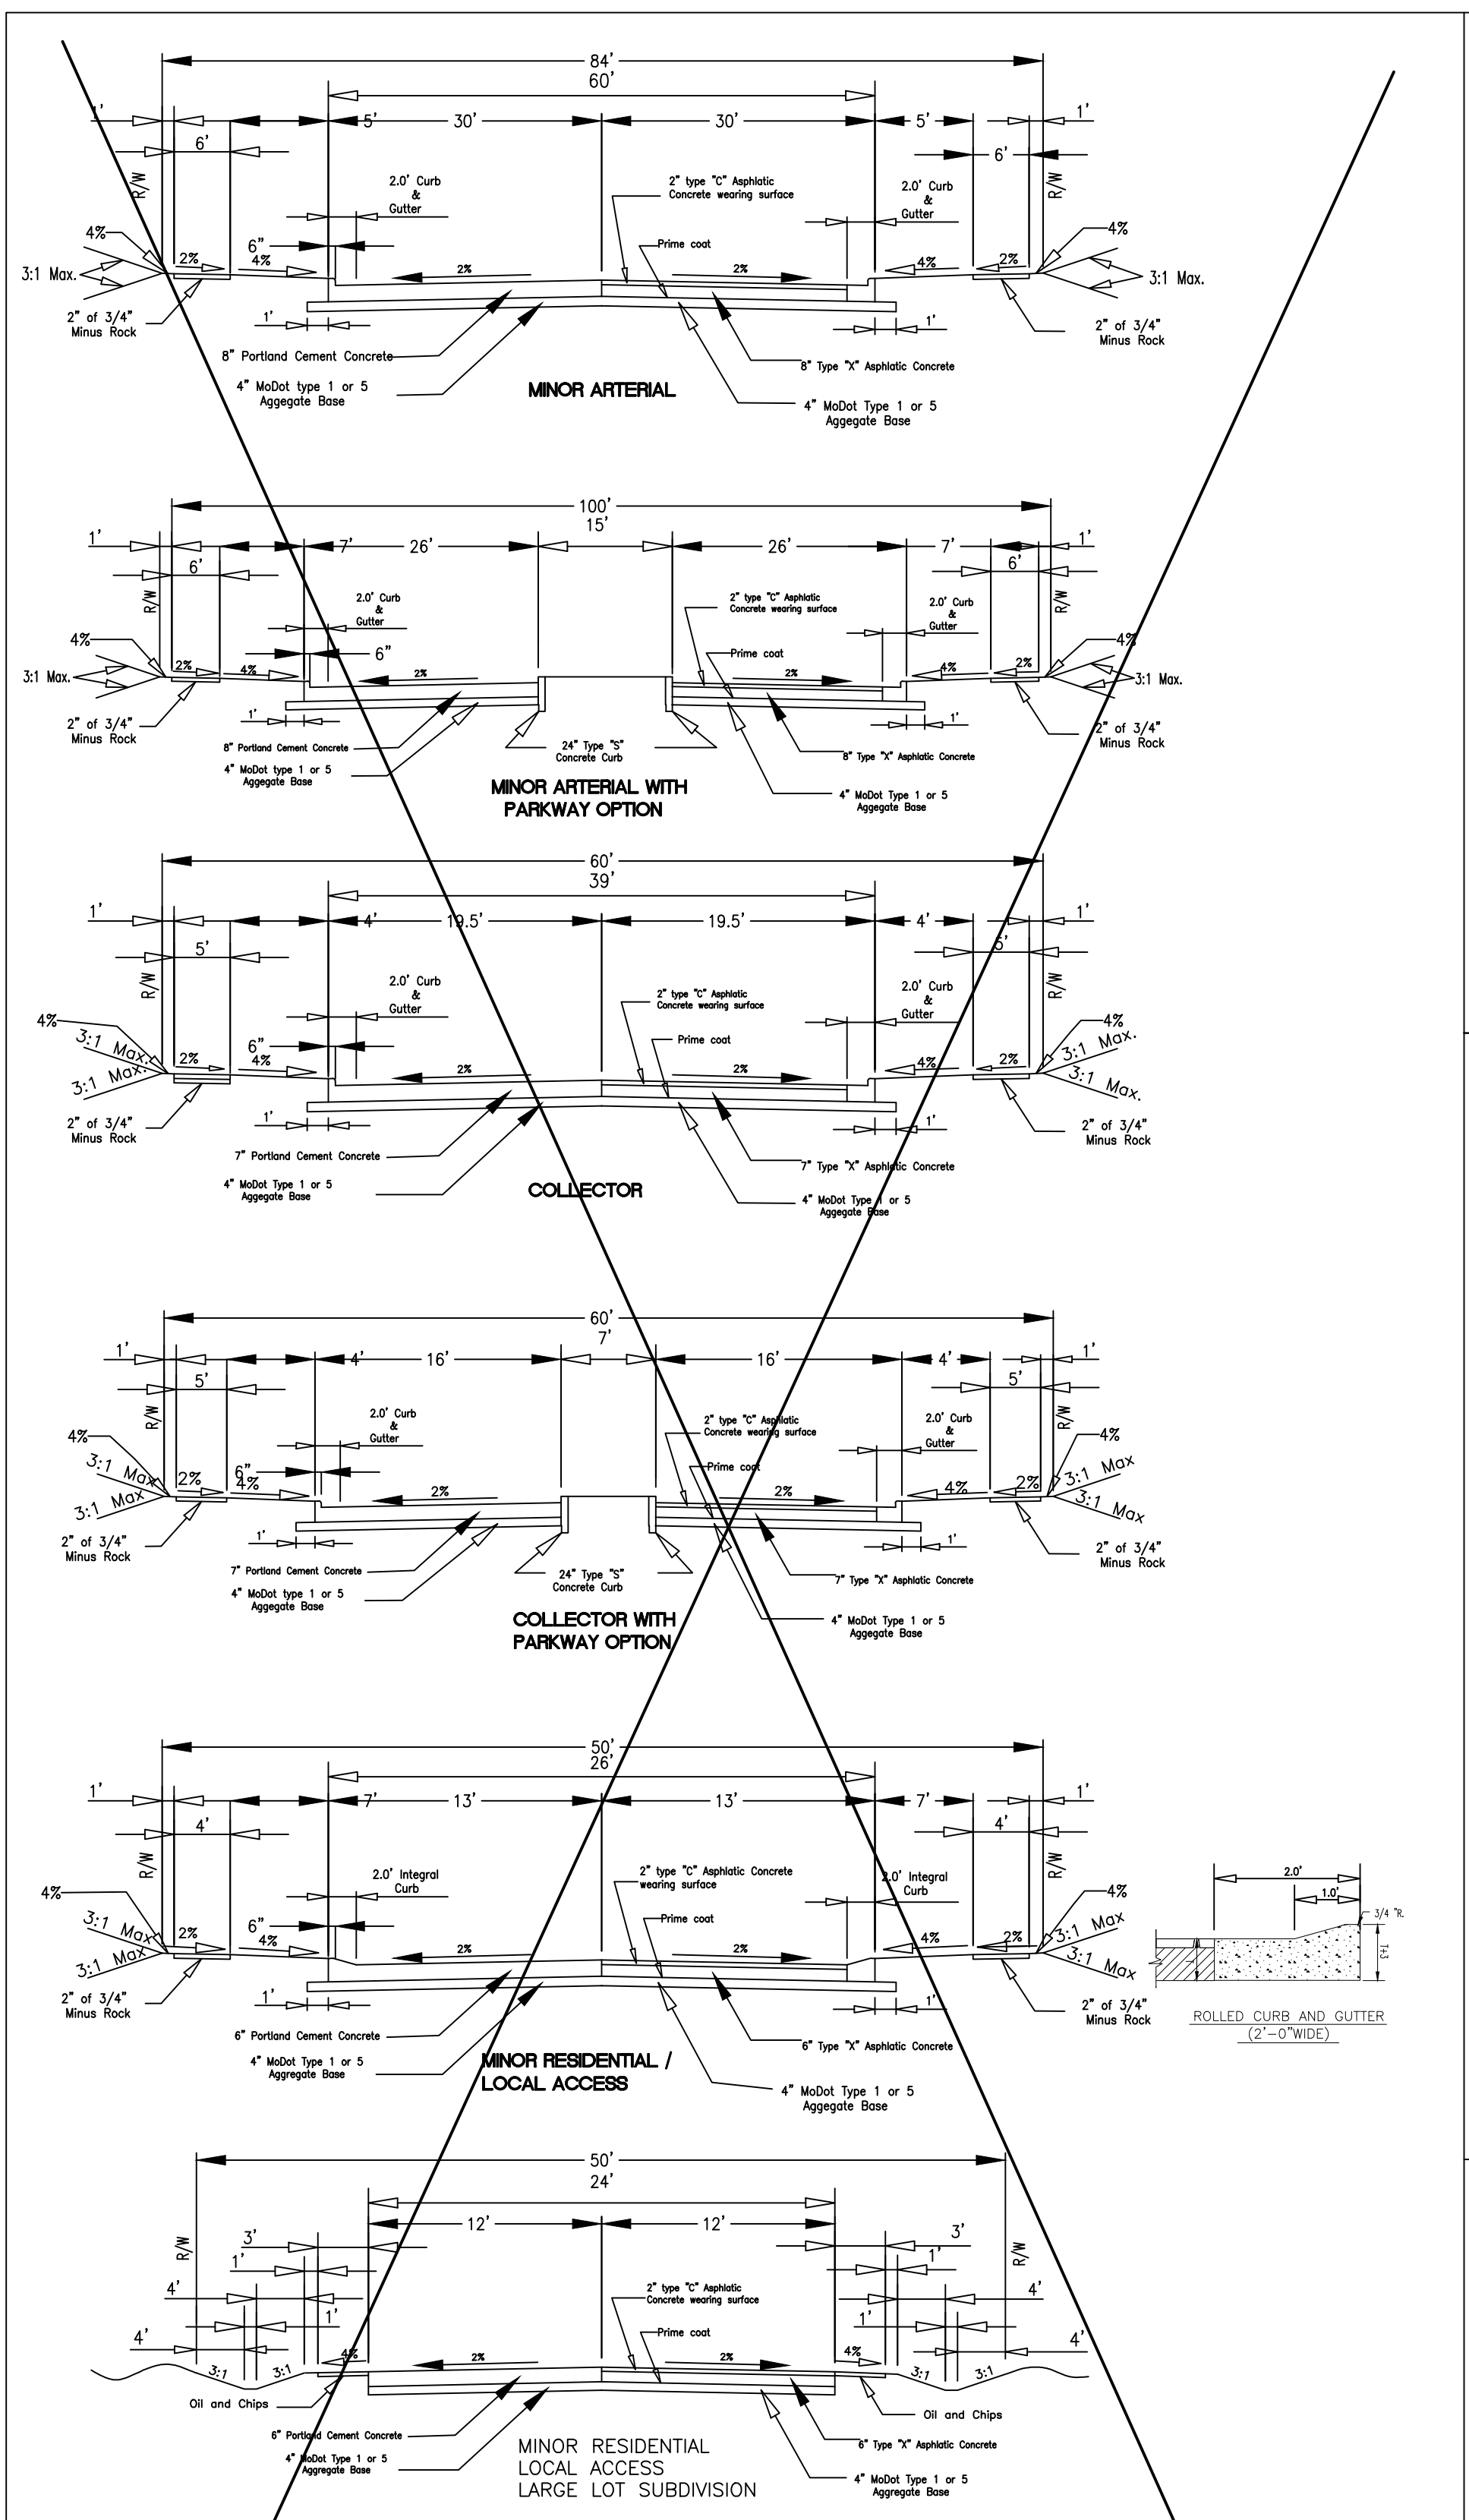


FOW Width	Pavement Width	Lane Width	No. of Drive Lanes	Utility Easement	Design Speed
Minor Arterial	84	60	12	5	10
Collector	60	39	12	3	10
Residential Collector	56	32**	N/A	2	10
Minor Residential Local Access	50	26	N/A	2	10




Notes:
 * = Can be varied with City Engineer's approval
 ** = Detail to match minor residential street with wider pavement
 - these requirements may be varied by other City ordinances
 - these standards are minimum standards
 - Parkway options can be provided as indicated above

Designer will provide roadway cross section and joint locations in a separate detail drawing.

CITY OF O'FALLON
 ENGINEERING DEPARTMENT
 O'FALLON, MISSOURI
 SECTION NO. 405.370

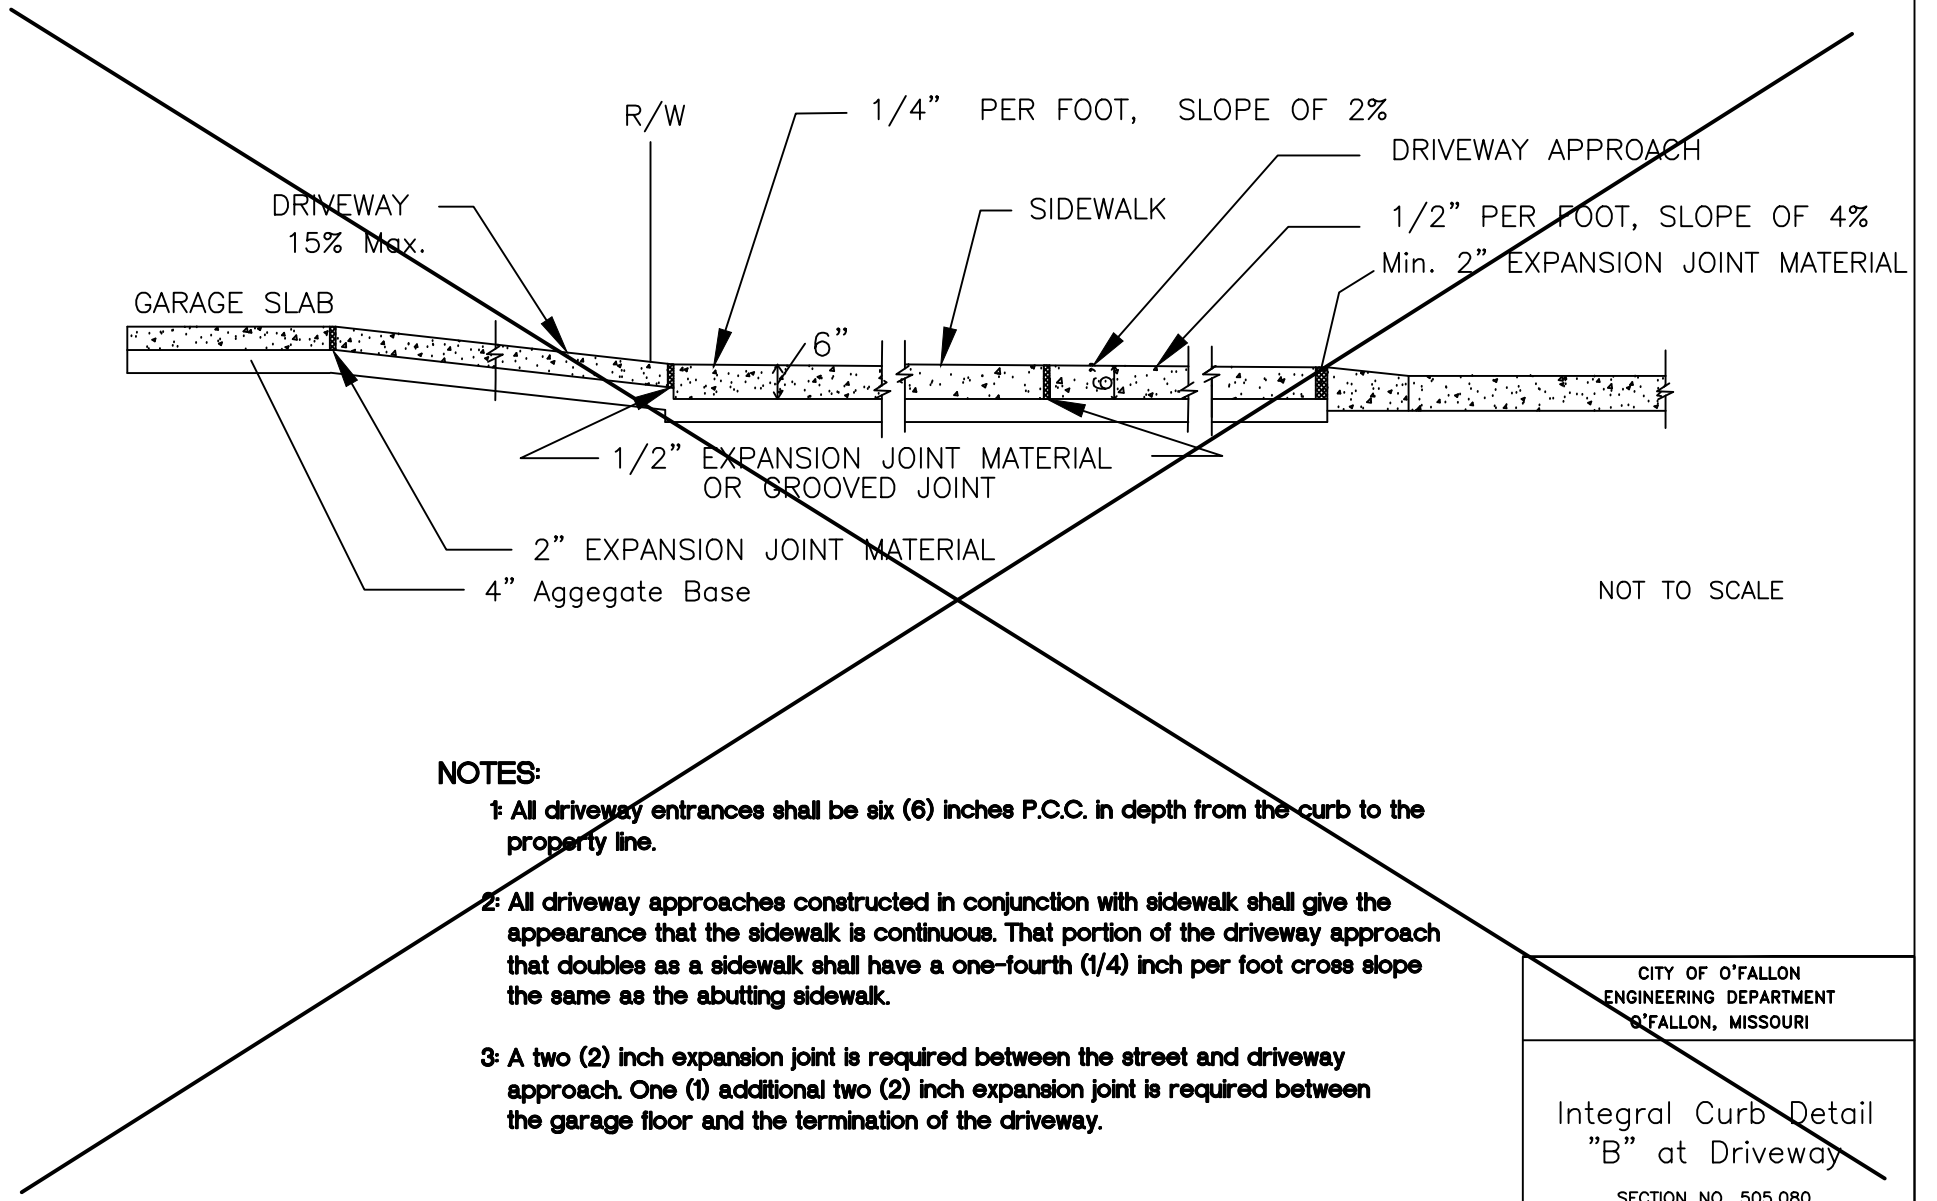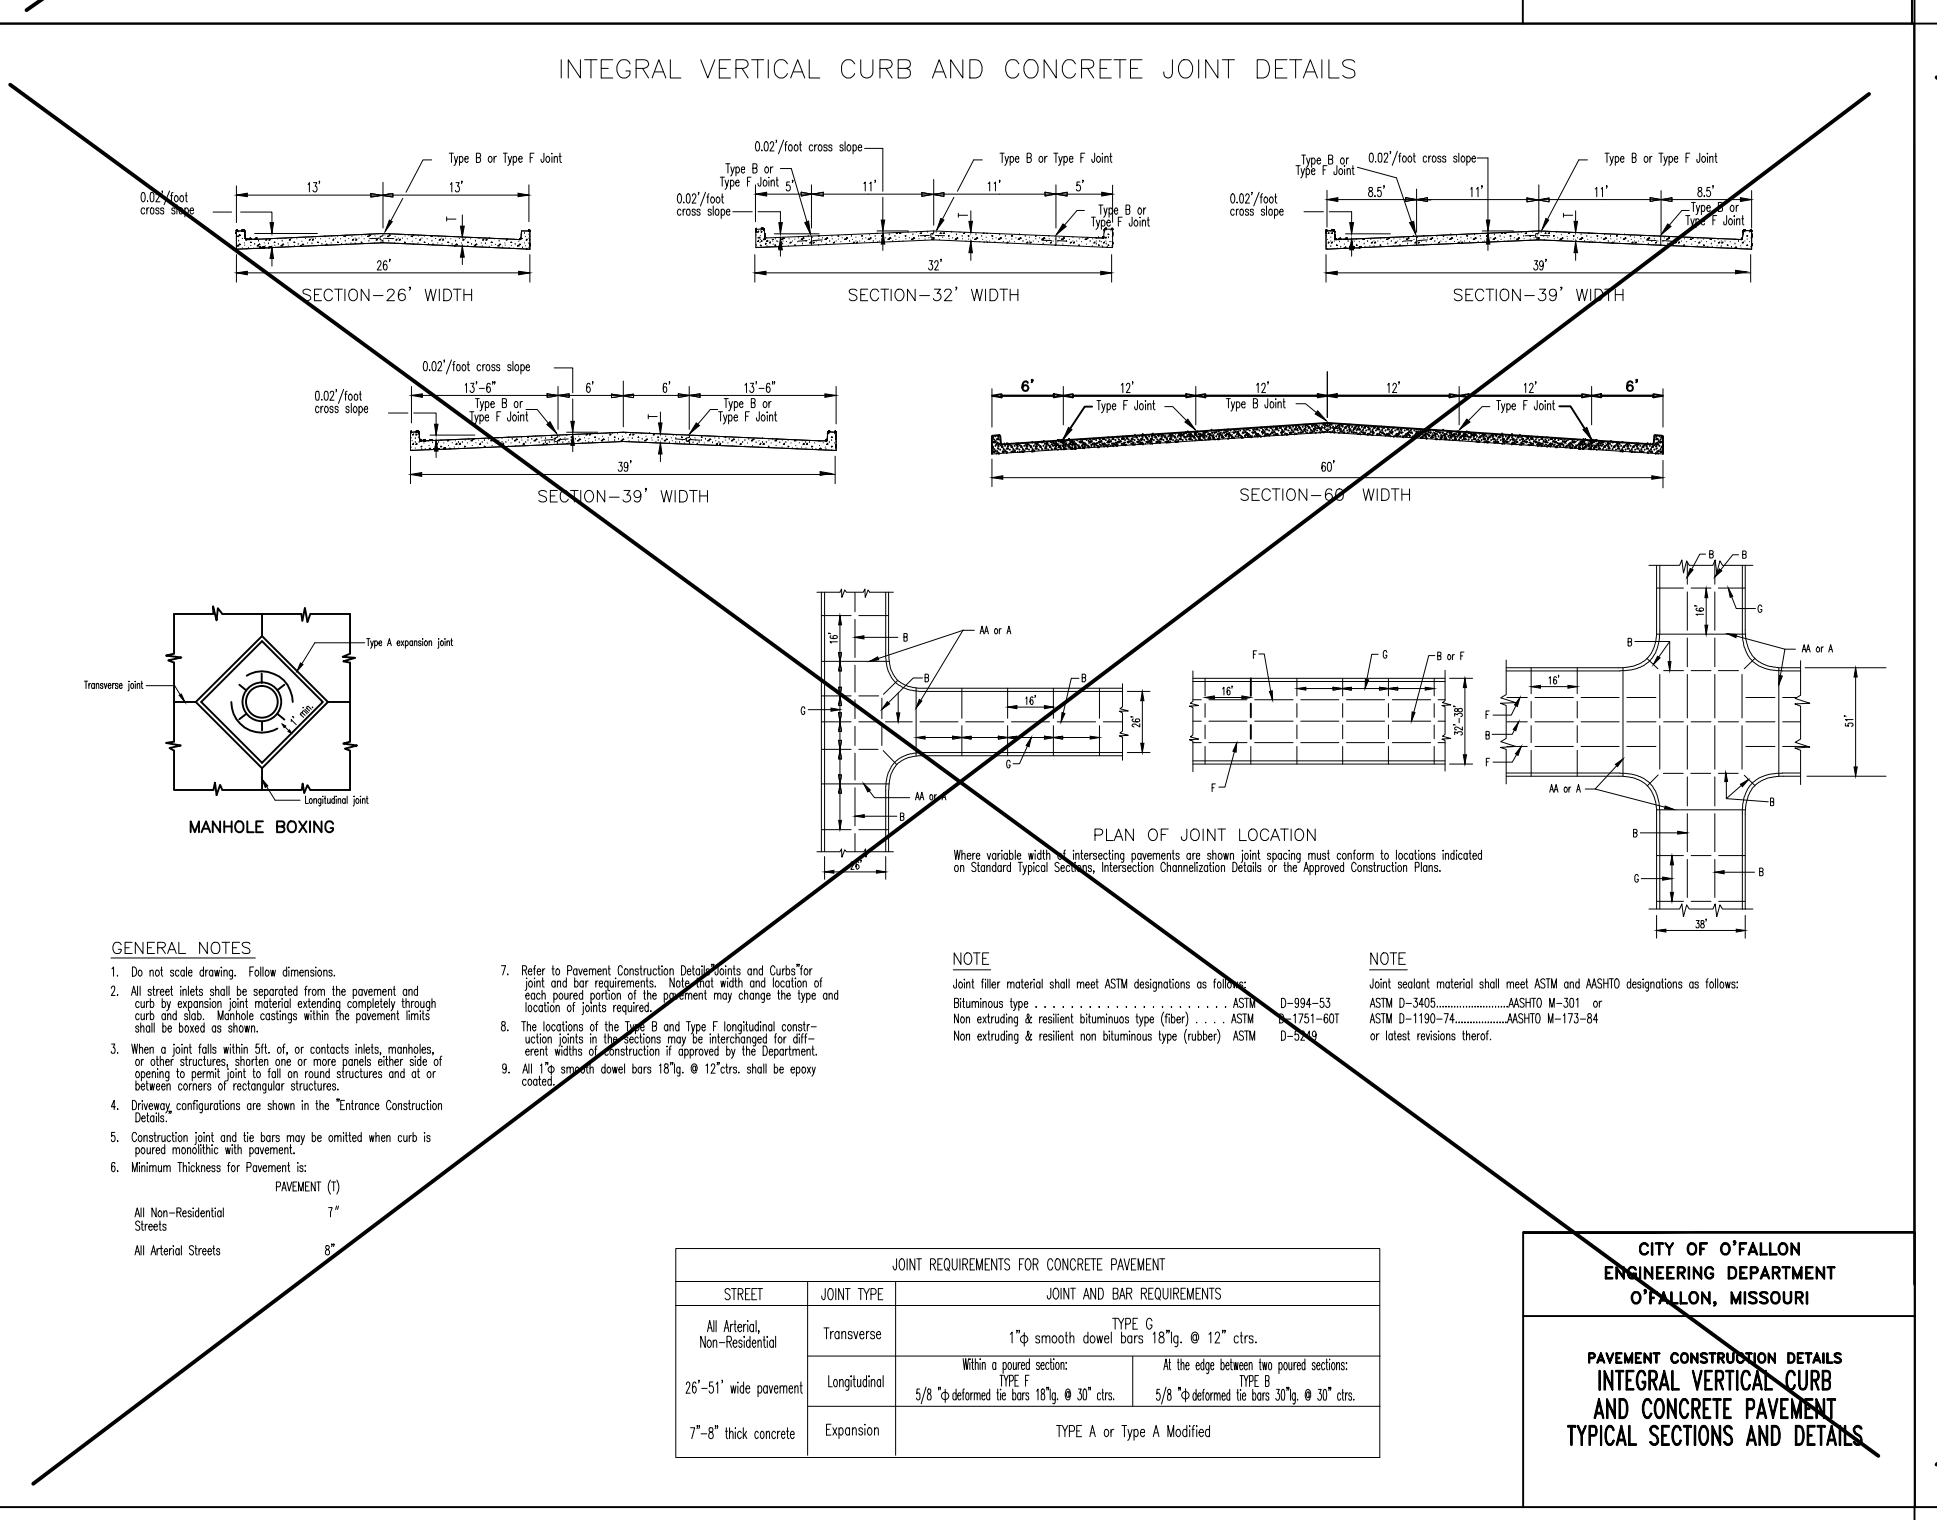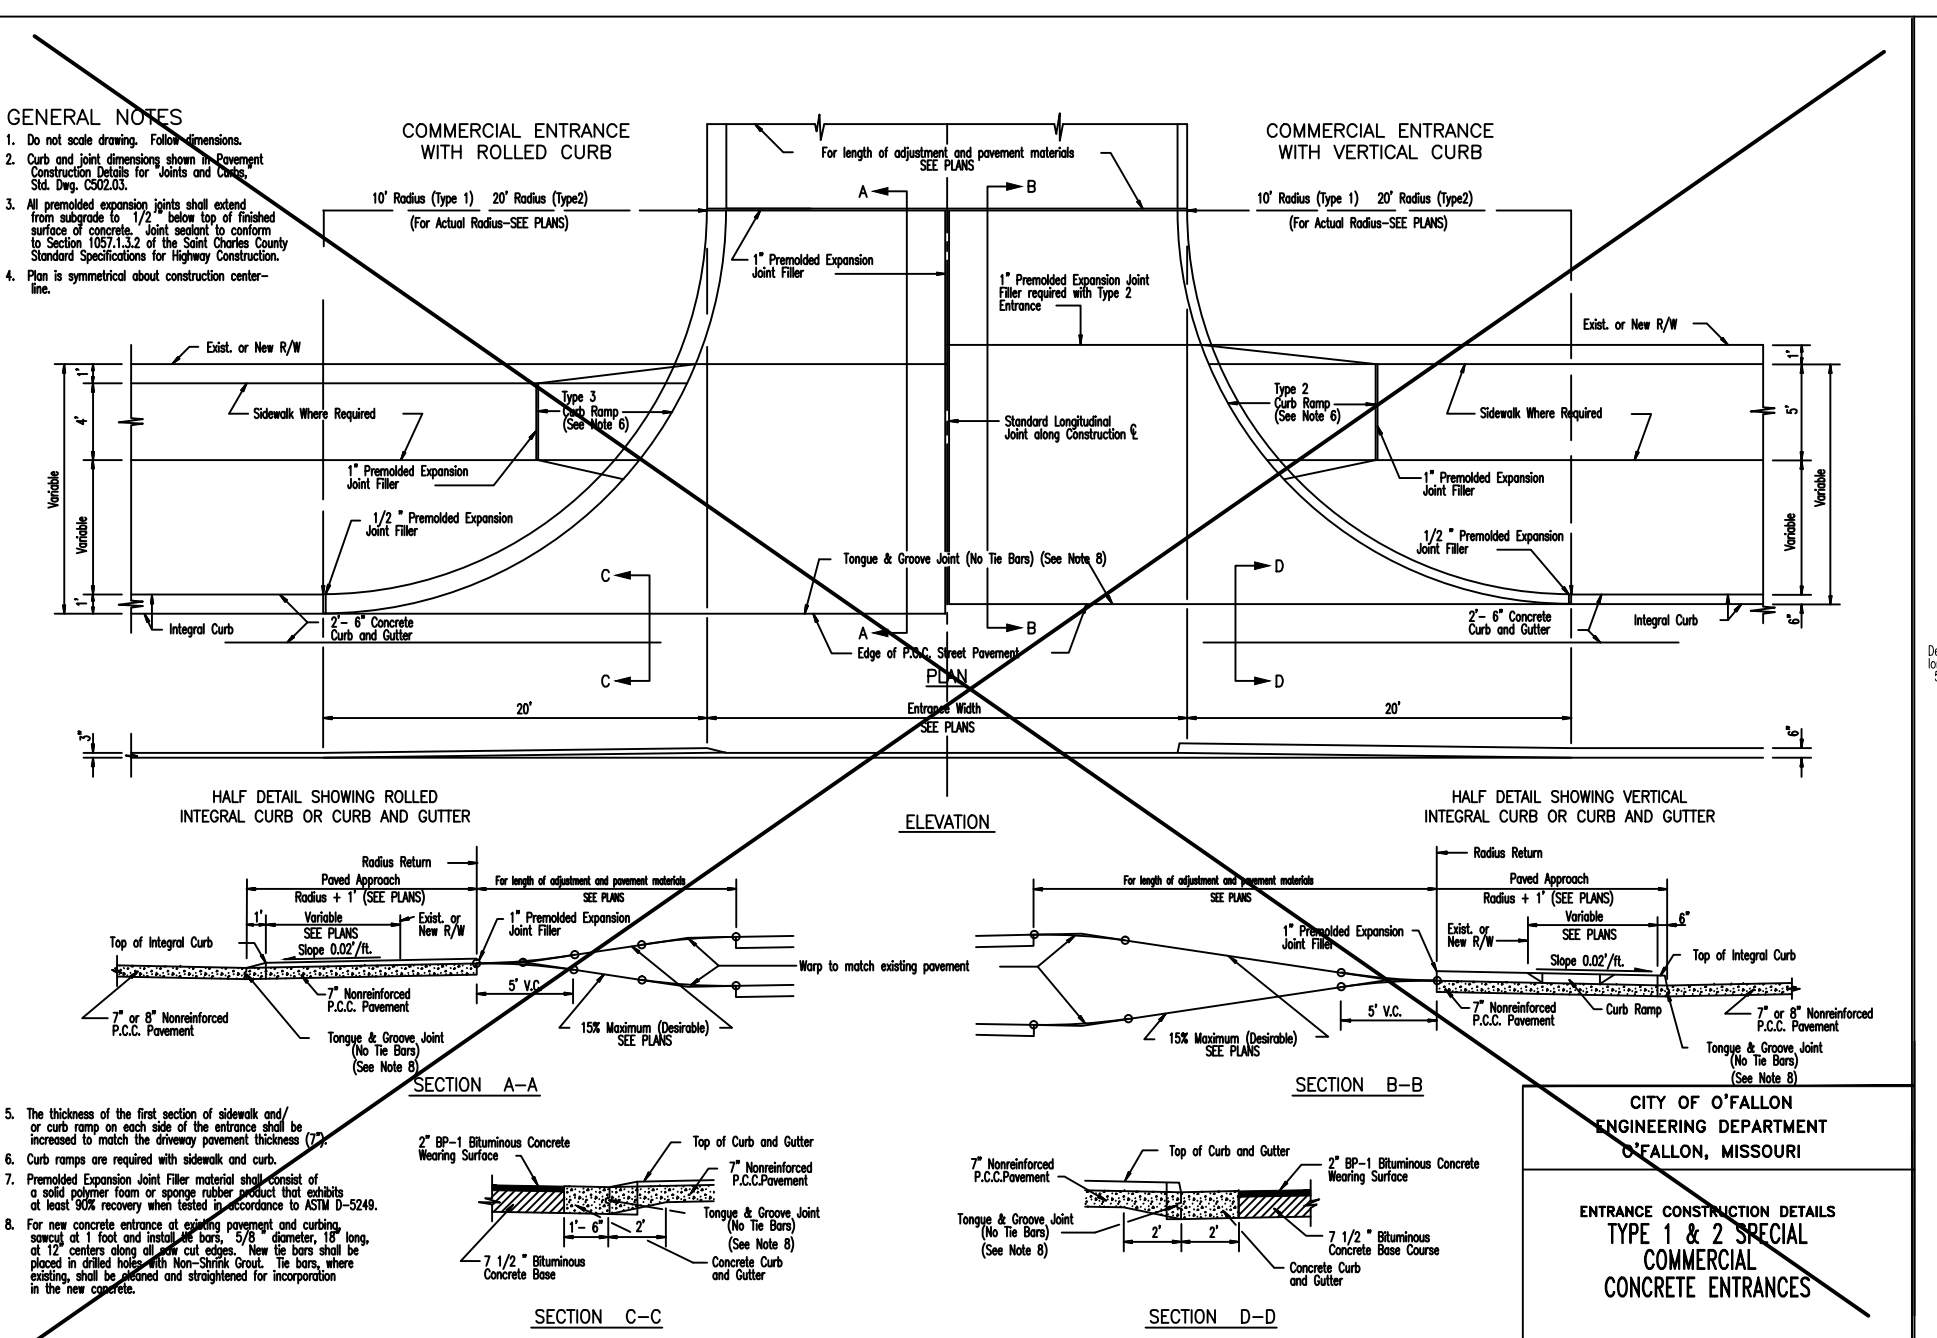


CITY OF O'FALLON
 ENGINEERING DEPARTMENT
 O'FALLON, MISSOURI
 Integral Curb Detail "B" at Driveway
 SECTION NO. 505.080

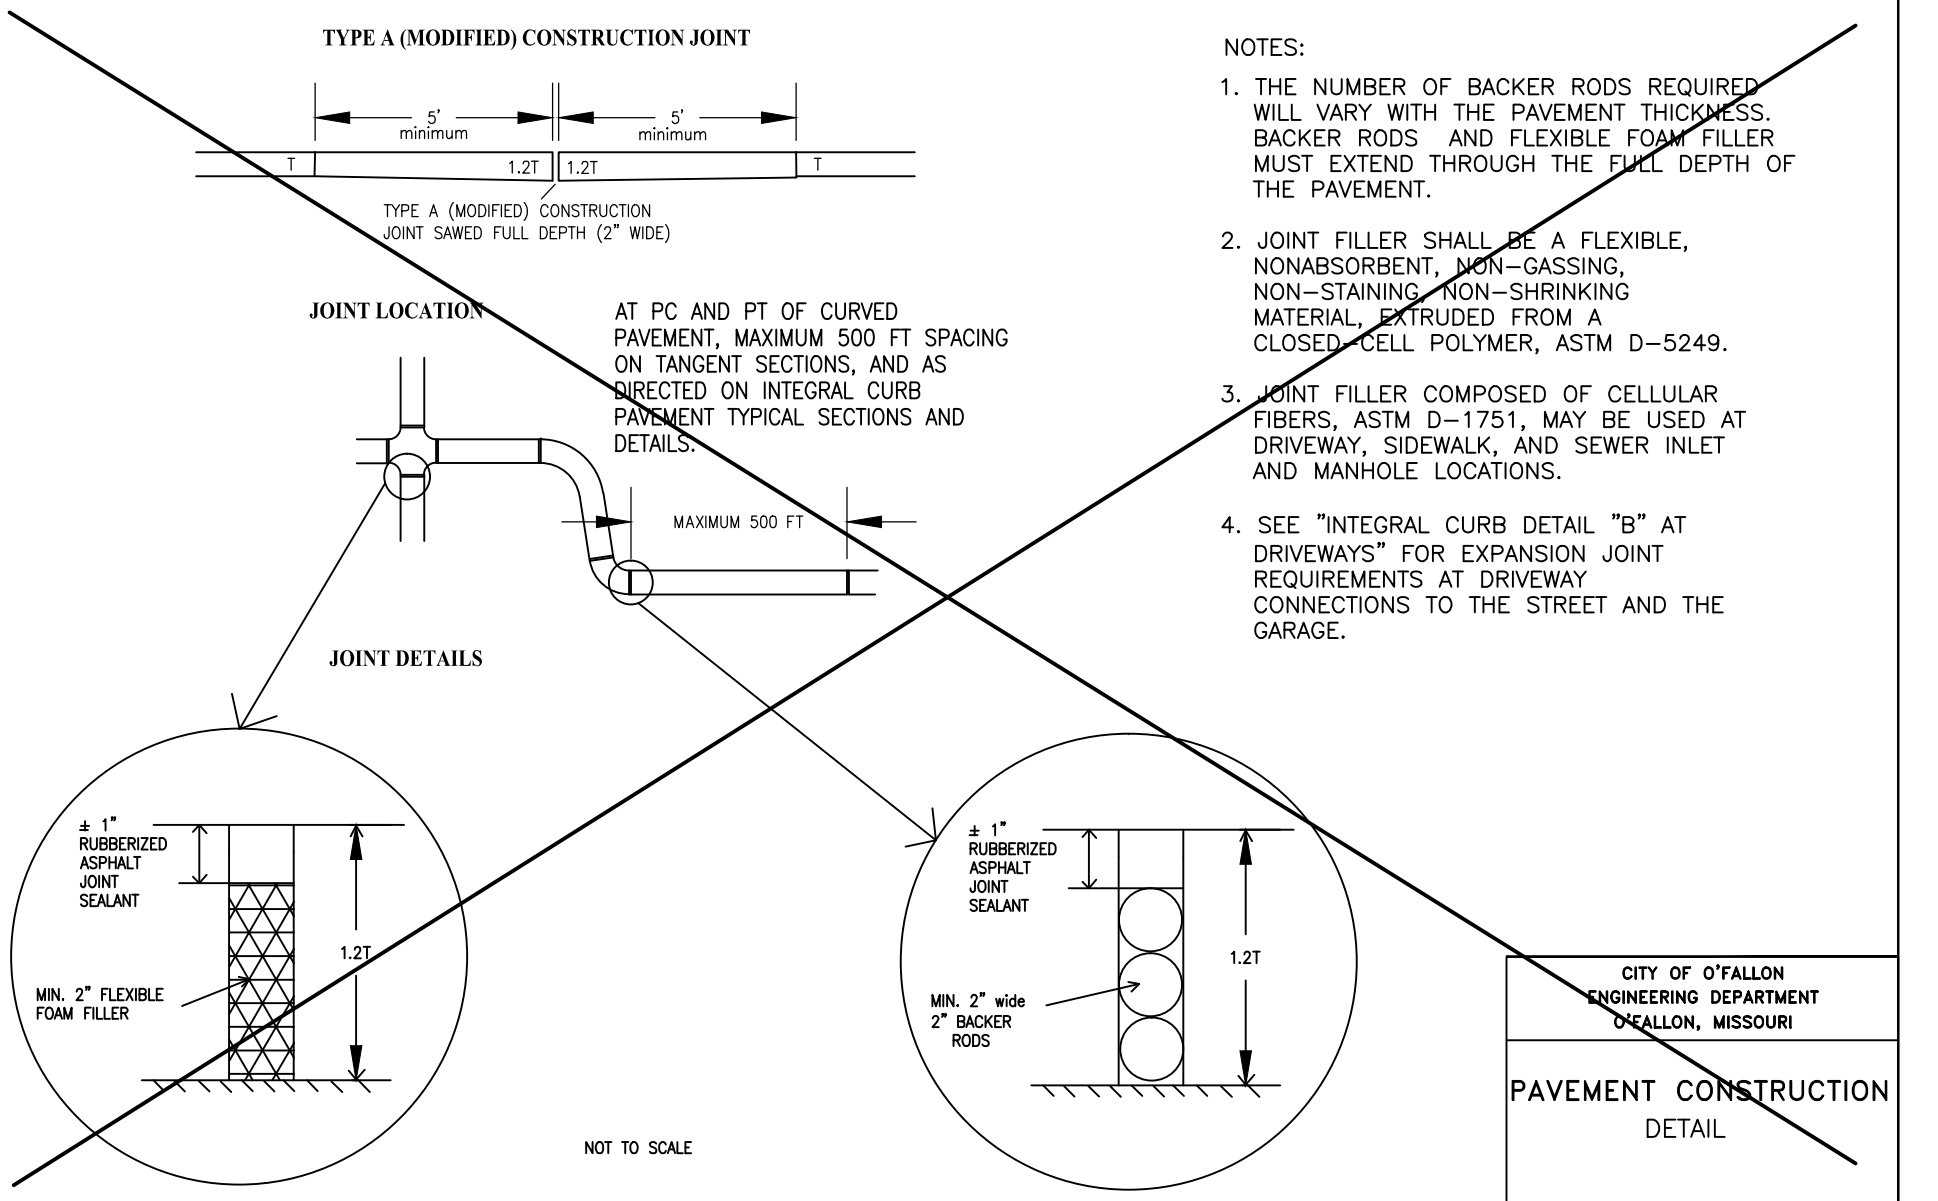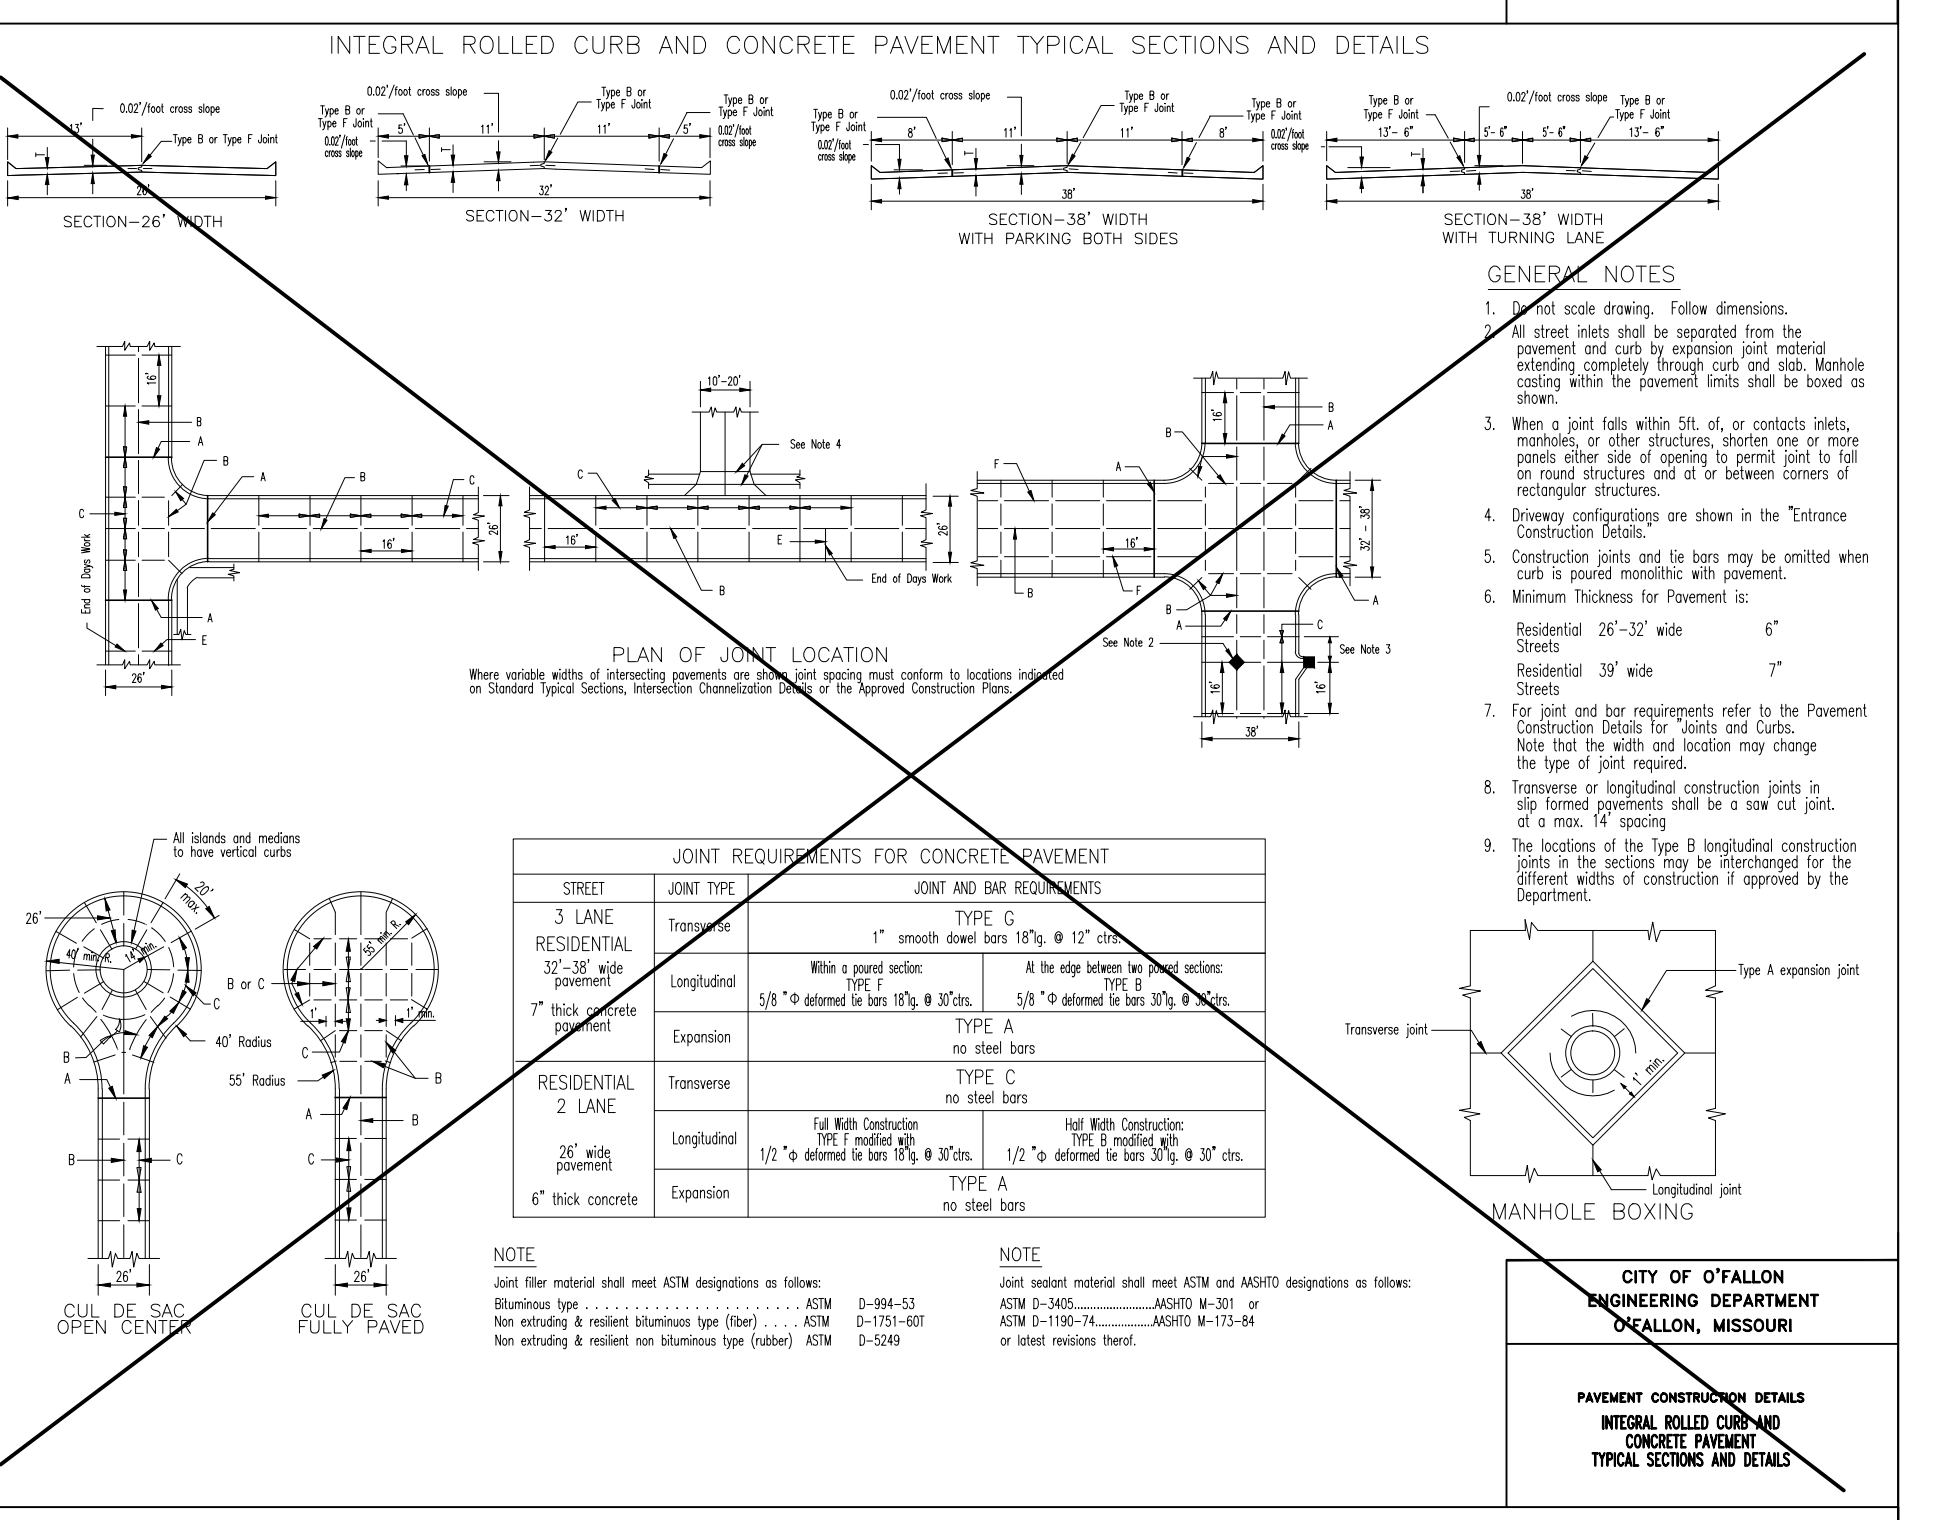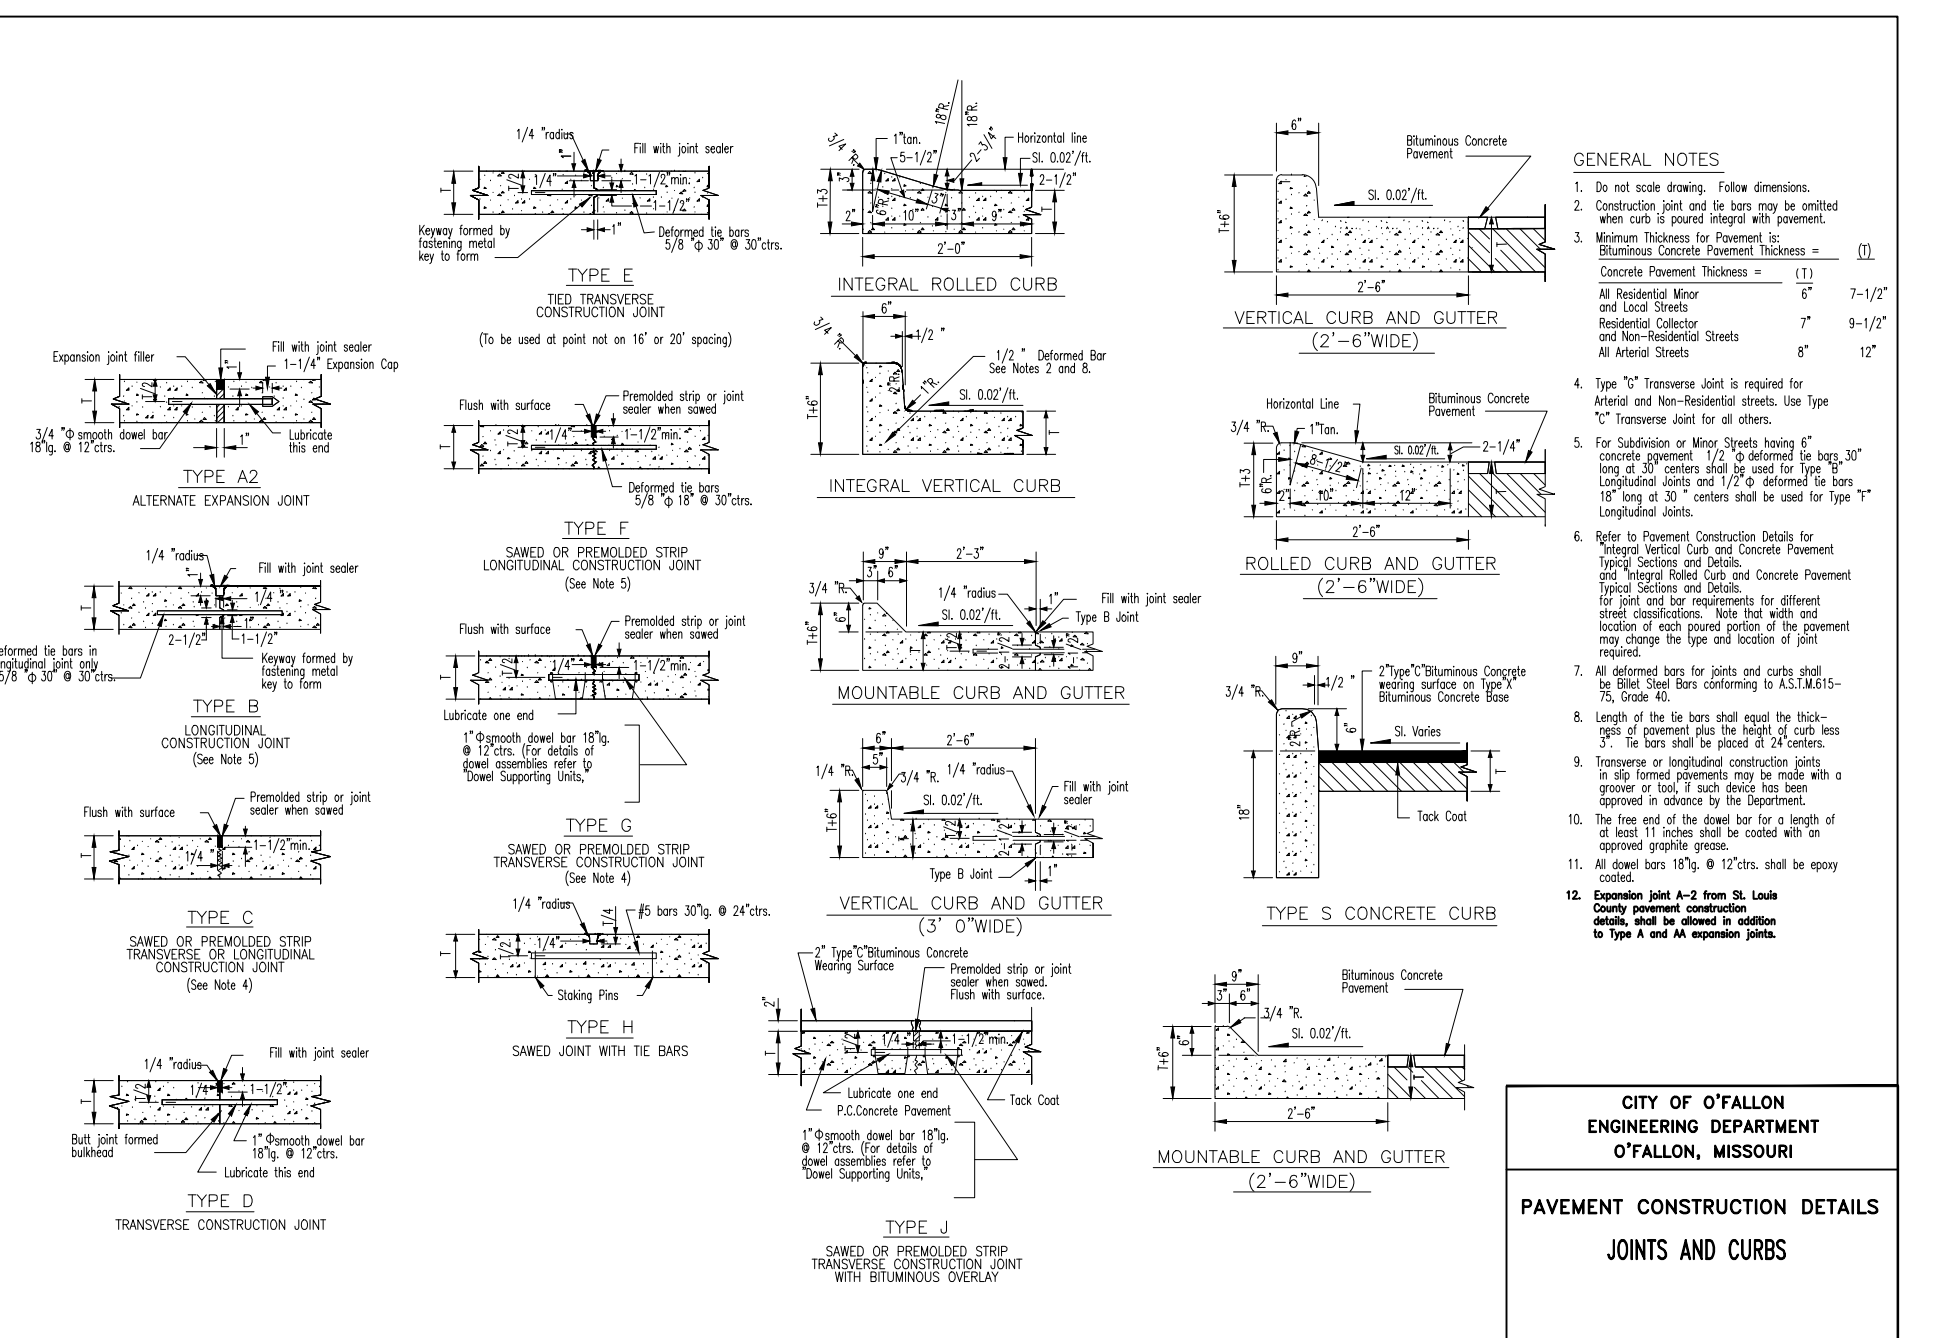

CITY OF O'FALLON
 ENGINEERING DEPARTMENT
 O'FALLON, MISSOURI
 PAVEMENT CONSTRUCTION DETAIL
 SECTION NO. 505.080

NO.	REVISION DESCRIPTION	DATE
1	CITY COMMENTS	07/19/2016

DEVELOPER/OWNER:
M PROPERTY SERVICES, LLC
 1001 BOARDWALK SPRINGS PLACE, STE. 10
 O'FALLON, MO 63368
 636-961-9337

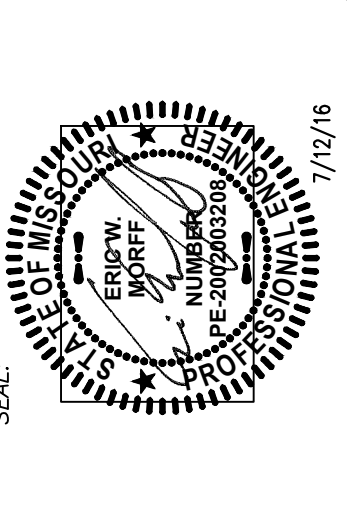

SHOPPES AT WINGHAVEN
 THE PET DOCTOR/YUPPY PUPPY
 TECHNOLOGY DRIVE
 O'FALLON, MO 63368

+ ST. LOUIS
 401 S. 16th Street
 St. Louis, MO 63103
 314.984.9887
 www.colest.com

cole

CIVIL ENGINEERING / SURVEYING / PLANNING / LANDSCAPE ARCHITECTURE
 Cole & Associates, Inc. is an Equal Opportunity Employer. All qualified applicants will receive consideration for employment without regard to race, color, sex, religion, age, national origin, or ancestry.

DESIGN/CALC BY: B.S.J.
 DRAWN BY: R.J.G.
 CHECKED BY: E.M.
 DRAWING SCALE: NOT TO SCALE
 DATE: 06/02/2016
 Job Number: 16-0063
 Sheet Number: C11.0