


7/11/2016 Veranda Canyon 6 ft. H x 8 ft. W White Vinyl Fence Panel Kit-73006450 - The Home Depot

Home Services DIY Projects & Ideas Credit Services Pro Xtra Store Finder Order Status Local Ad

Products and Services What can we help you find? Your Store Southtown Sign in or Register

Veranda | Model # 73006450 | Internet # 204986289
Canyon 6 ft. H x 8 ft. W White Vinyl Fence Panel Kit

★★★★★ | Write the First Review | Questions & Answers (0)



\$136.07 /piece

OUT OF STOCK ONLINE

Receive an email if this item is back in stock.

Enter Email Address

Open Expanded View + Click Image to Zoom


PRODUCT OVERVIEW Model # 73006450 | Internet # 204986289

With an exceptional variety of different styles, Veranda Pro Series vinyl privacy fence kit is perfect for the pro or the do-it-yourselfer. Our vinyl fence offers the perfect combination of high quality and low maintenance you have been looking for. The lightweight kit components make installation fast and easy. The Veranda Pro Series Privacy fence panel kit allows you to easily add privacy and curb appeal to your home.


- Corresponding posts sold separately, use: line post (model #73006472), corner post (model #73006470), end post (model #73006471)
- Coordinating gates sold separately, use: model # 73014327 - 4 ft. walk gate or model # 73014328 - 5 ft. drive gate
- 5 in. x 5 in. post tops (various styles available) attach easiest by using Veranda post top clips (model #73014080)
- Vinyl privacy fence assemblies in minutes without the use of brackets, fasteners or screws
- Tongue and groove boards fit together with no gap in between for true privacy in your yard
- Pro series vinyl privacy fence kits contour to follow the slopes of your yard
- Made of durable, low maintenance vinyl
- Includes a transferable limited lifetime warranty

http://www.homedepot.com/p/Veranda-Canyon-6-ft-H-x-8-ft-W-White-Vinyl-Fence-Panel-Kit-73006450/204986289?cm_mmc=Shopping%7C... 1/5


9 FENCE DETAIL
 SCALE: N.T.S. REF. DWG.

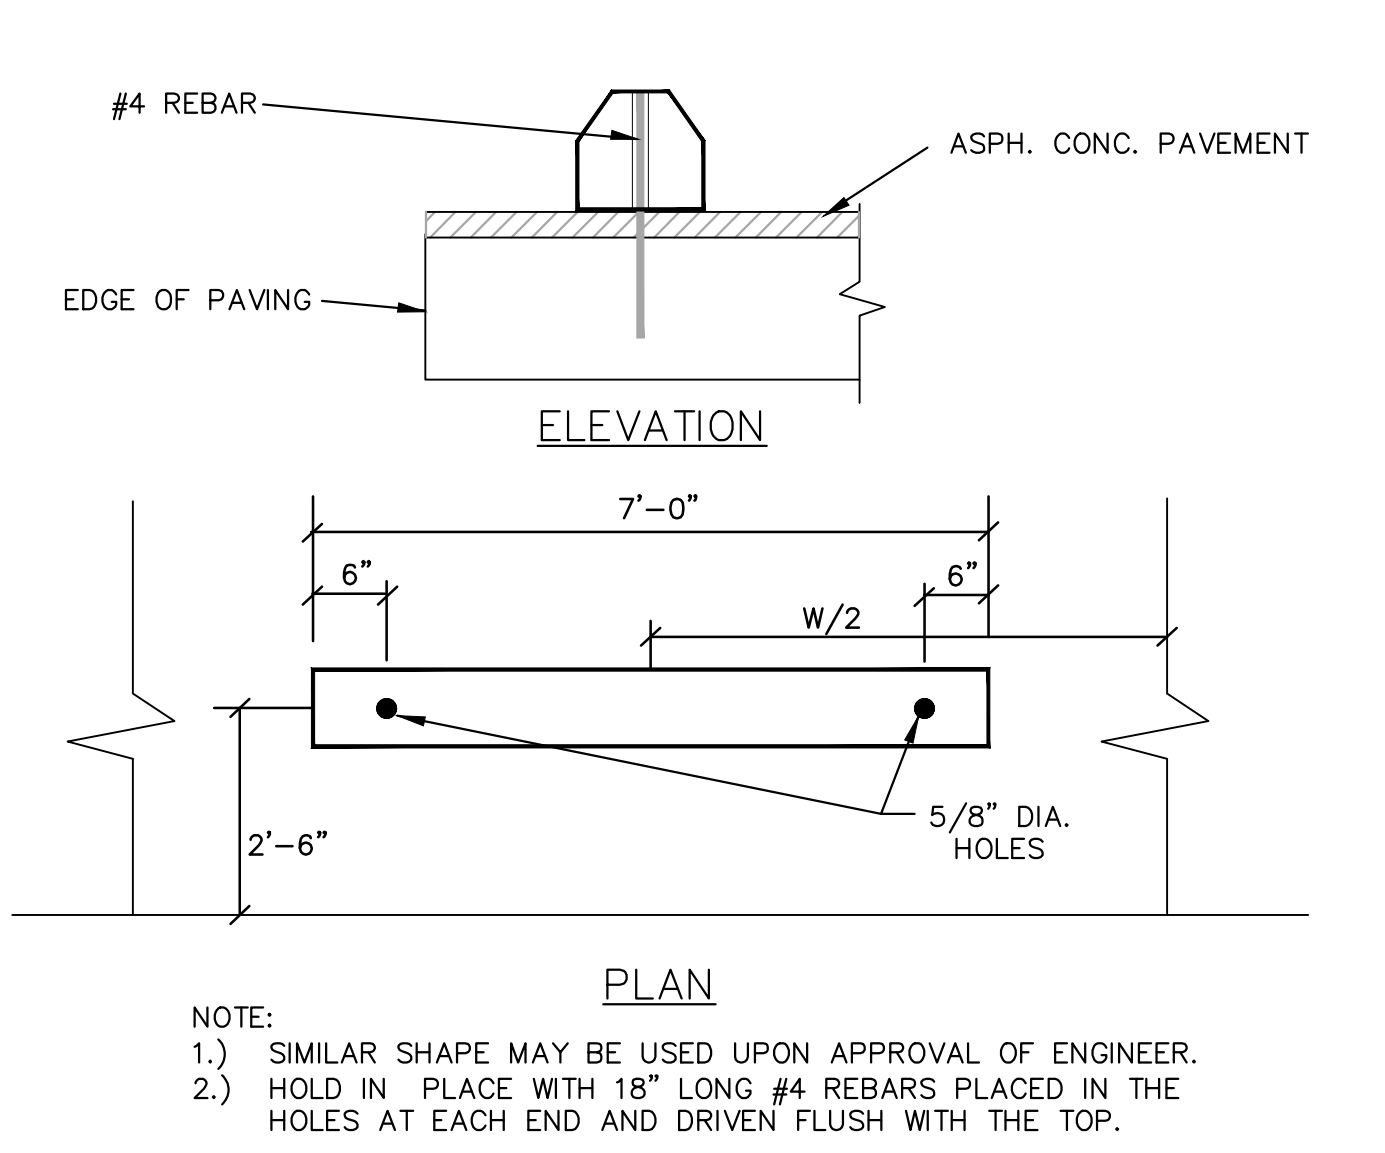


6 WHEEL STOP DETAIL
 SCALE: N.T.S. REF. DWG. C4.0

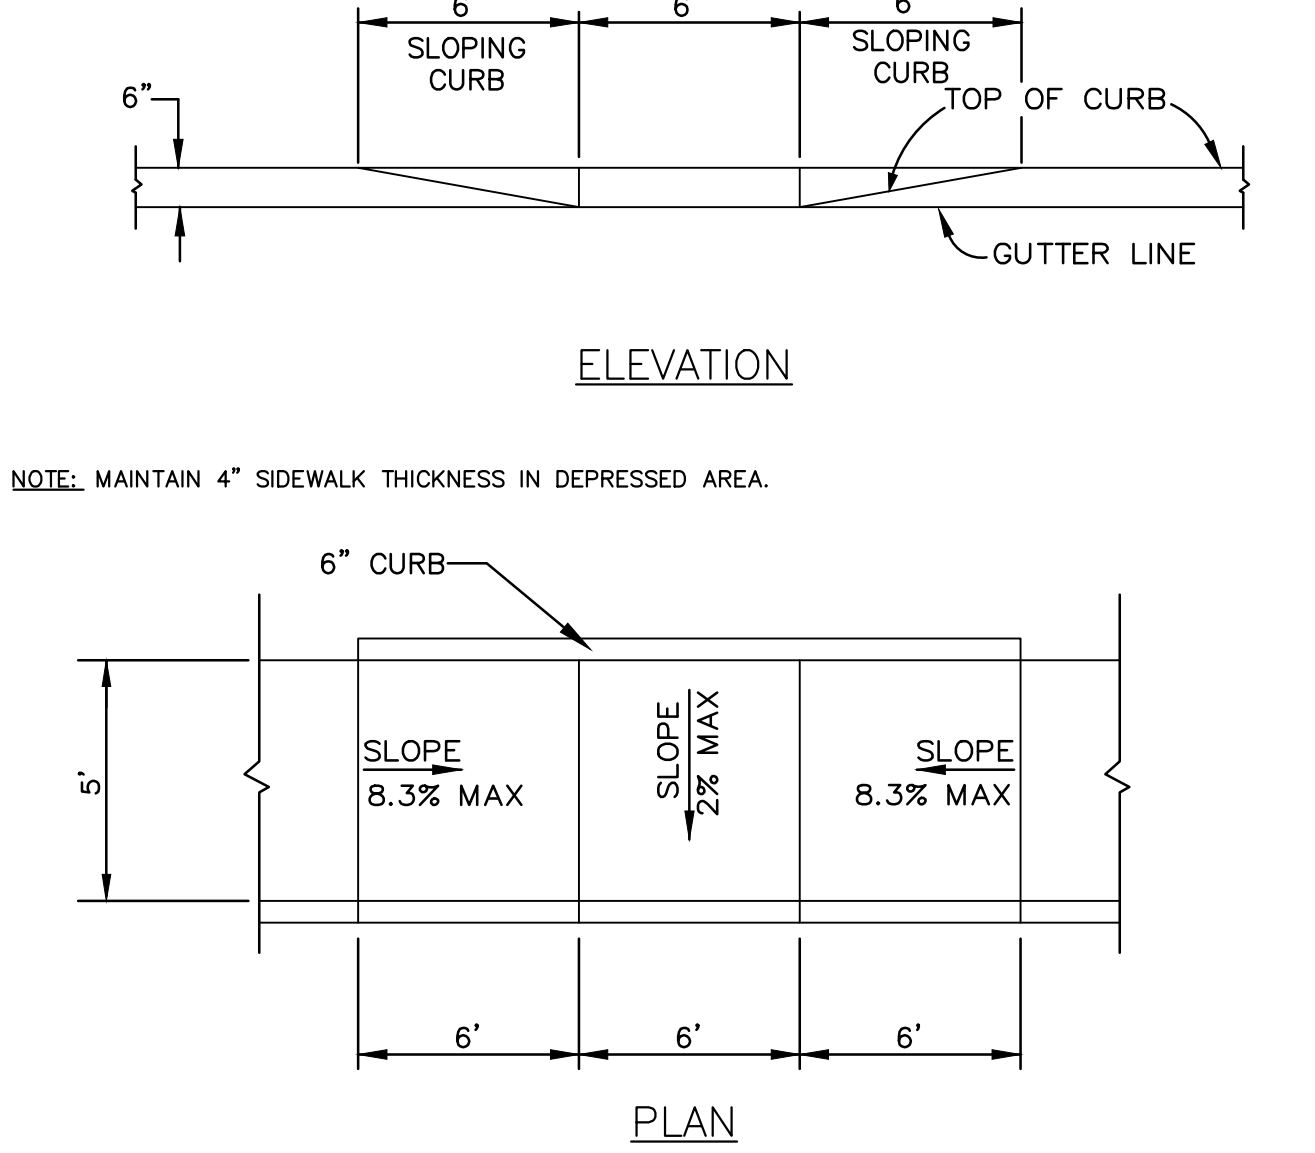


3 ACCESSIBLE RAMP DETAIL (TYPE 4)
 SCALE: N.T.S. REF. DWG. C4.0

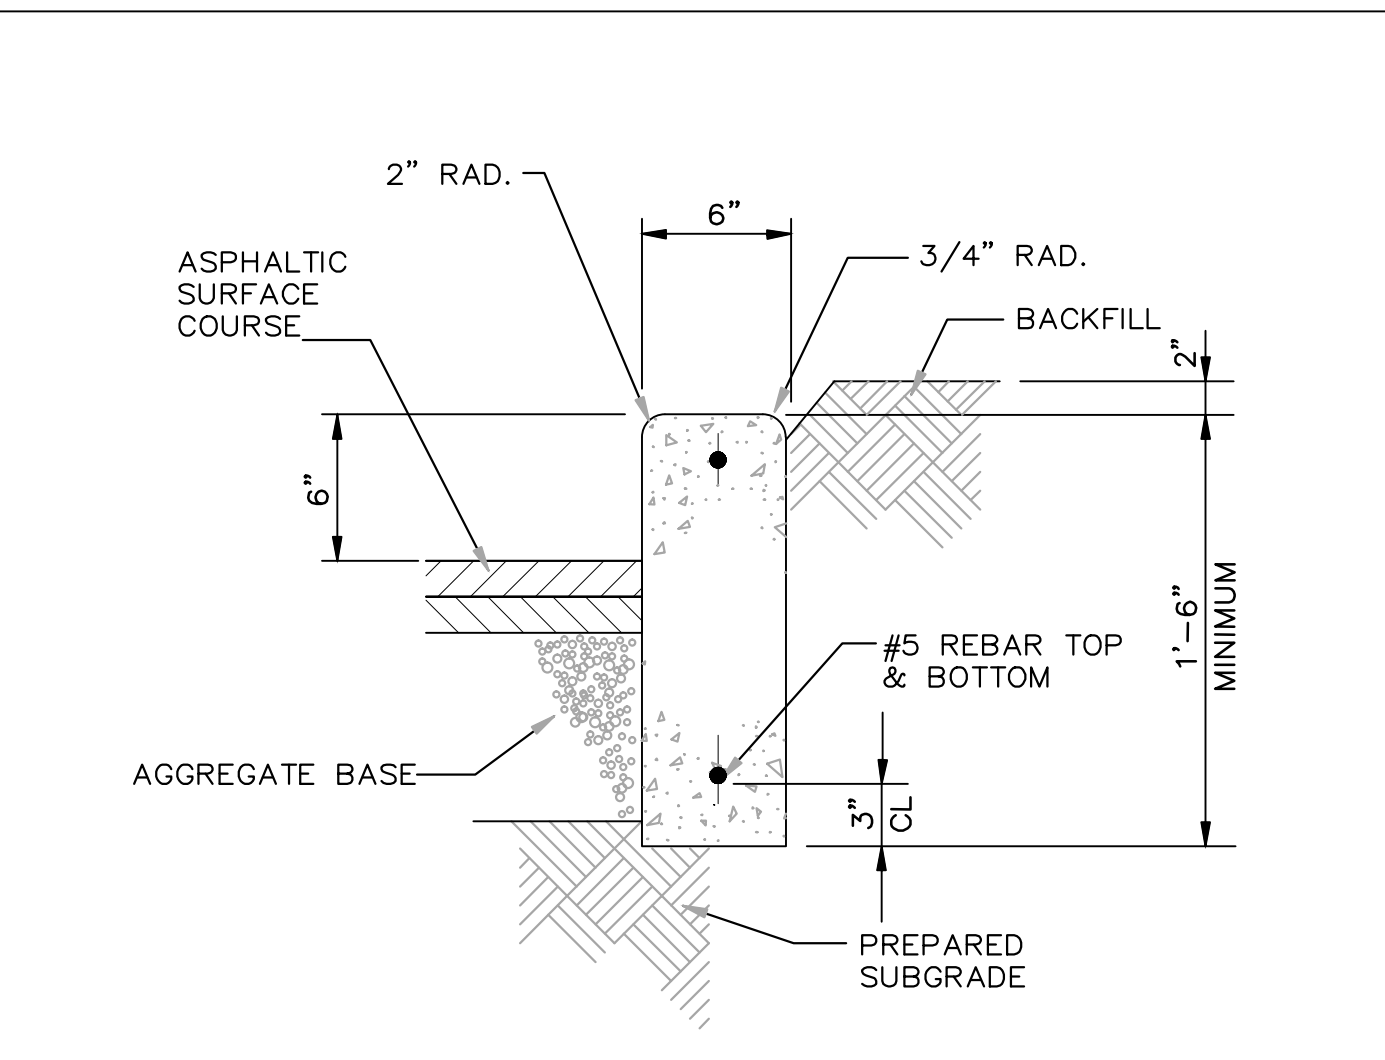


5 VERTICLE CONCRETE CURB DETAIL
 SCALE: N.T.S. REF. DWG. C4.0

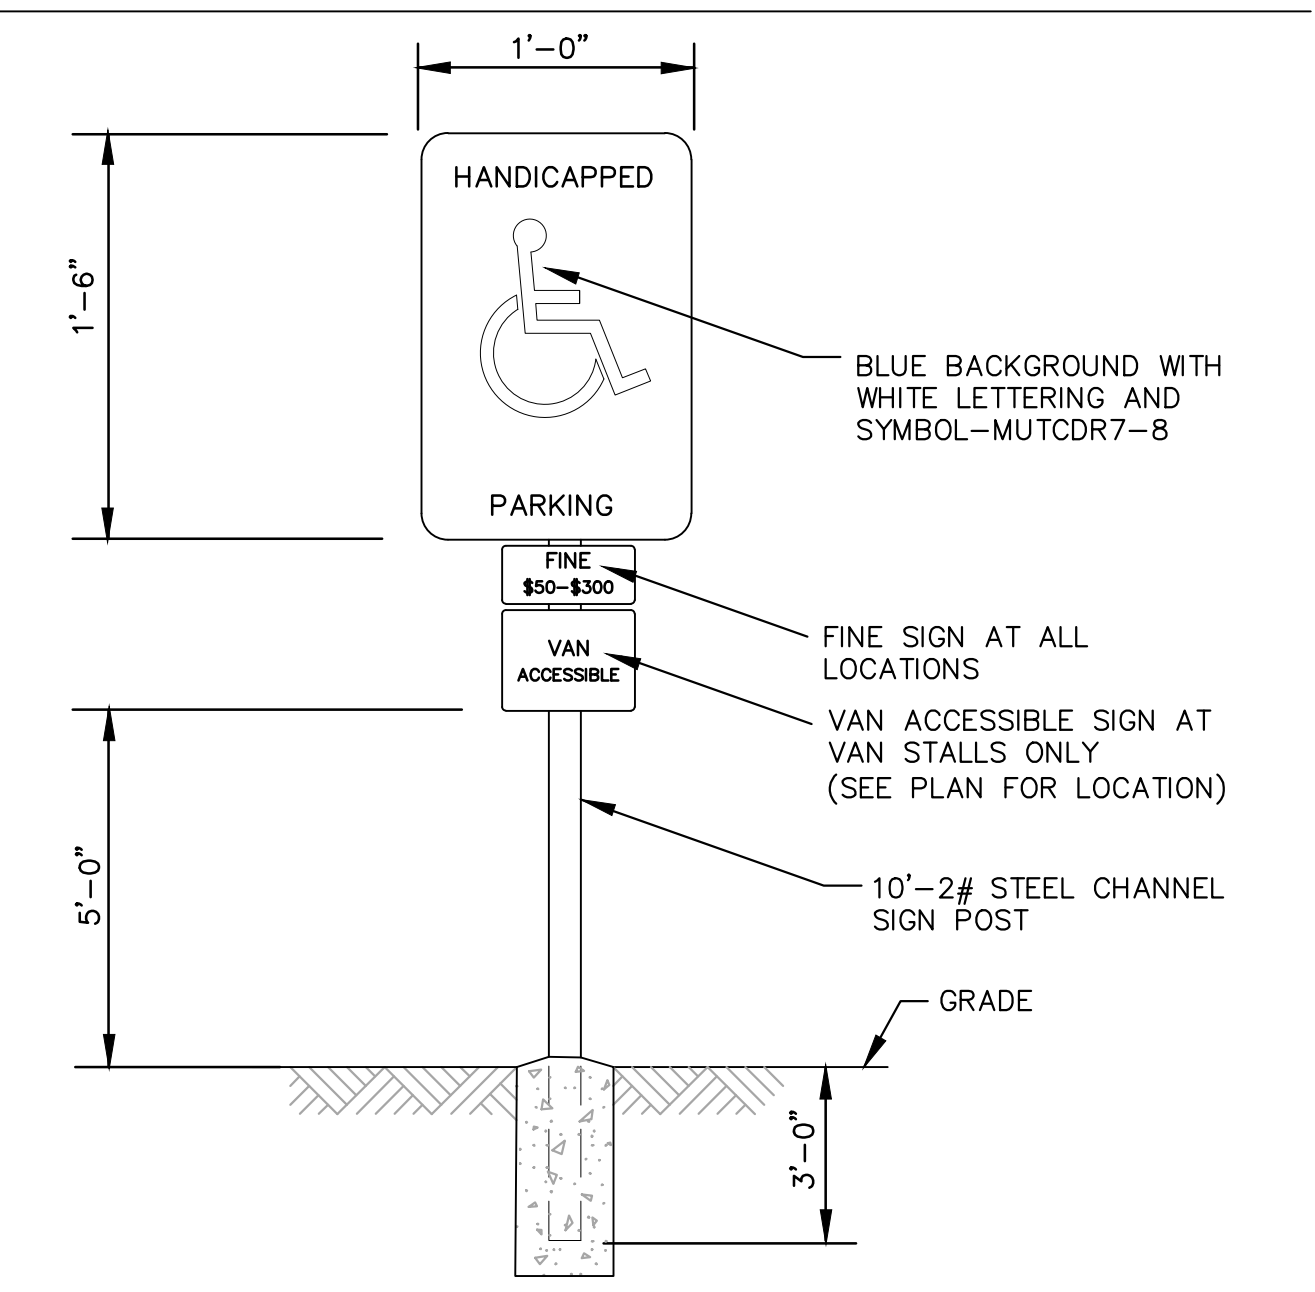

2 ACCESSIBLE PARKING SIGN DETAIL
 SCALE: N.T.S. REF. DWG. C4.0

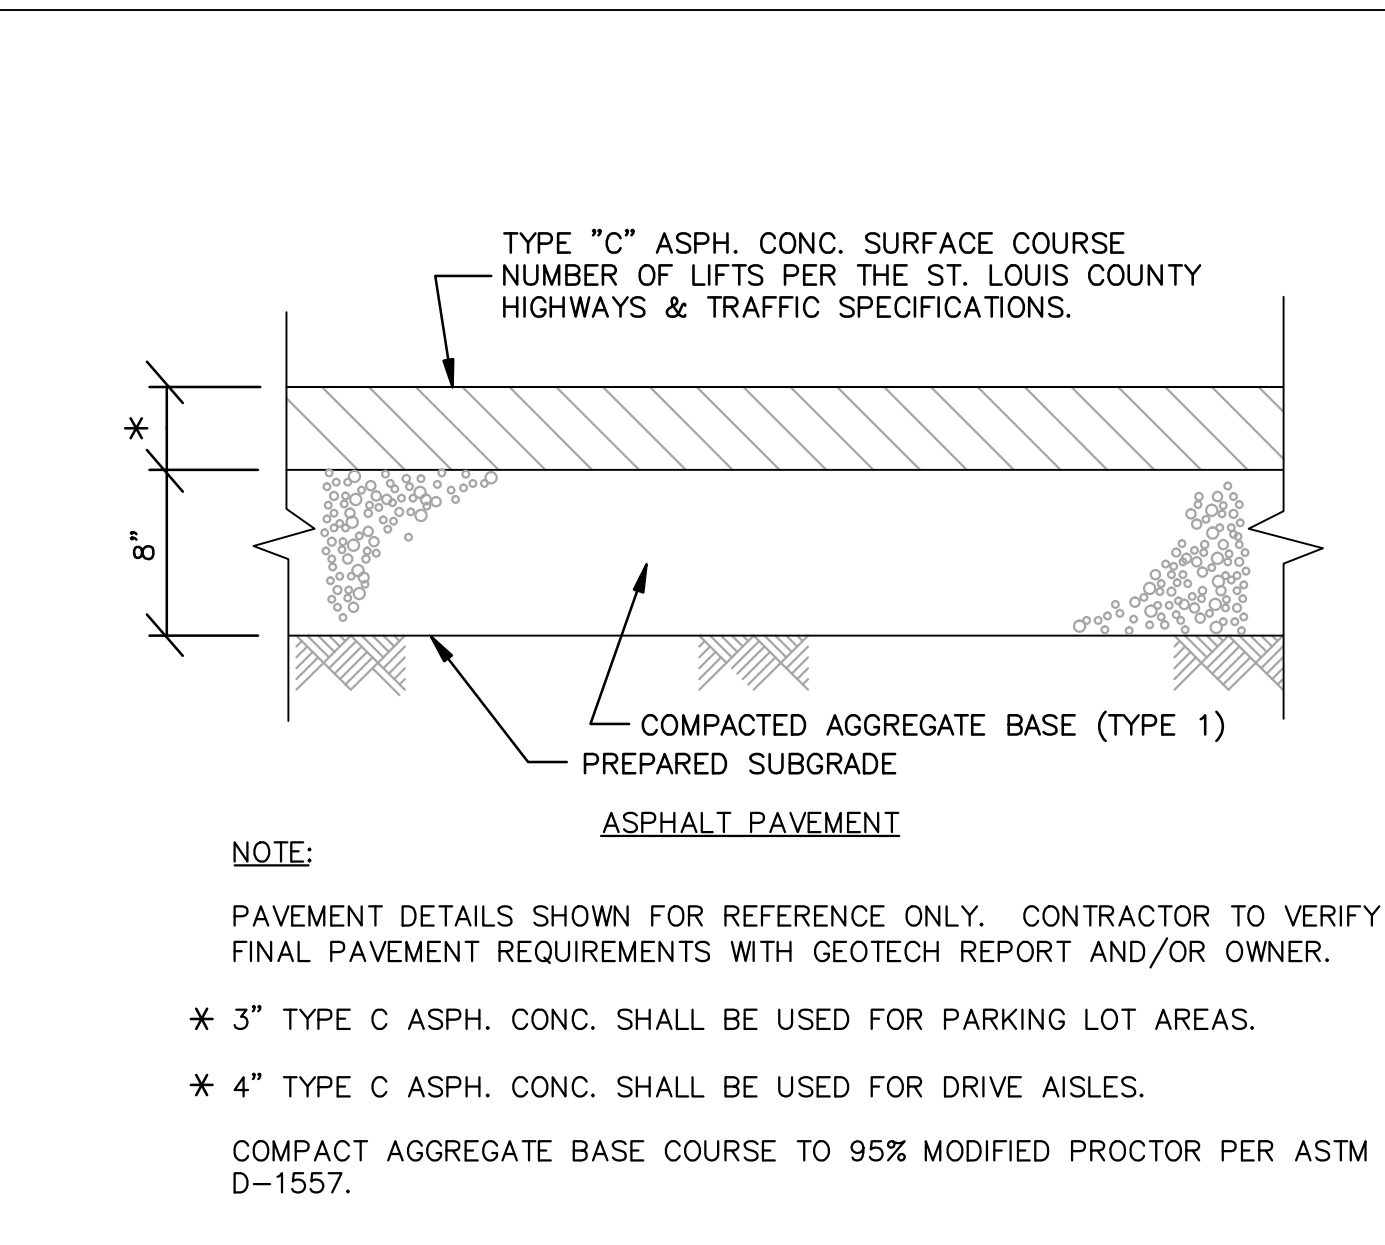

4 ASPHALT PAVEMENT DETAIL
 SCALE: N.T.S. REF. DWG. C4.0

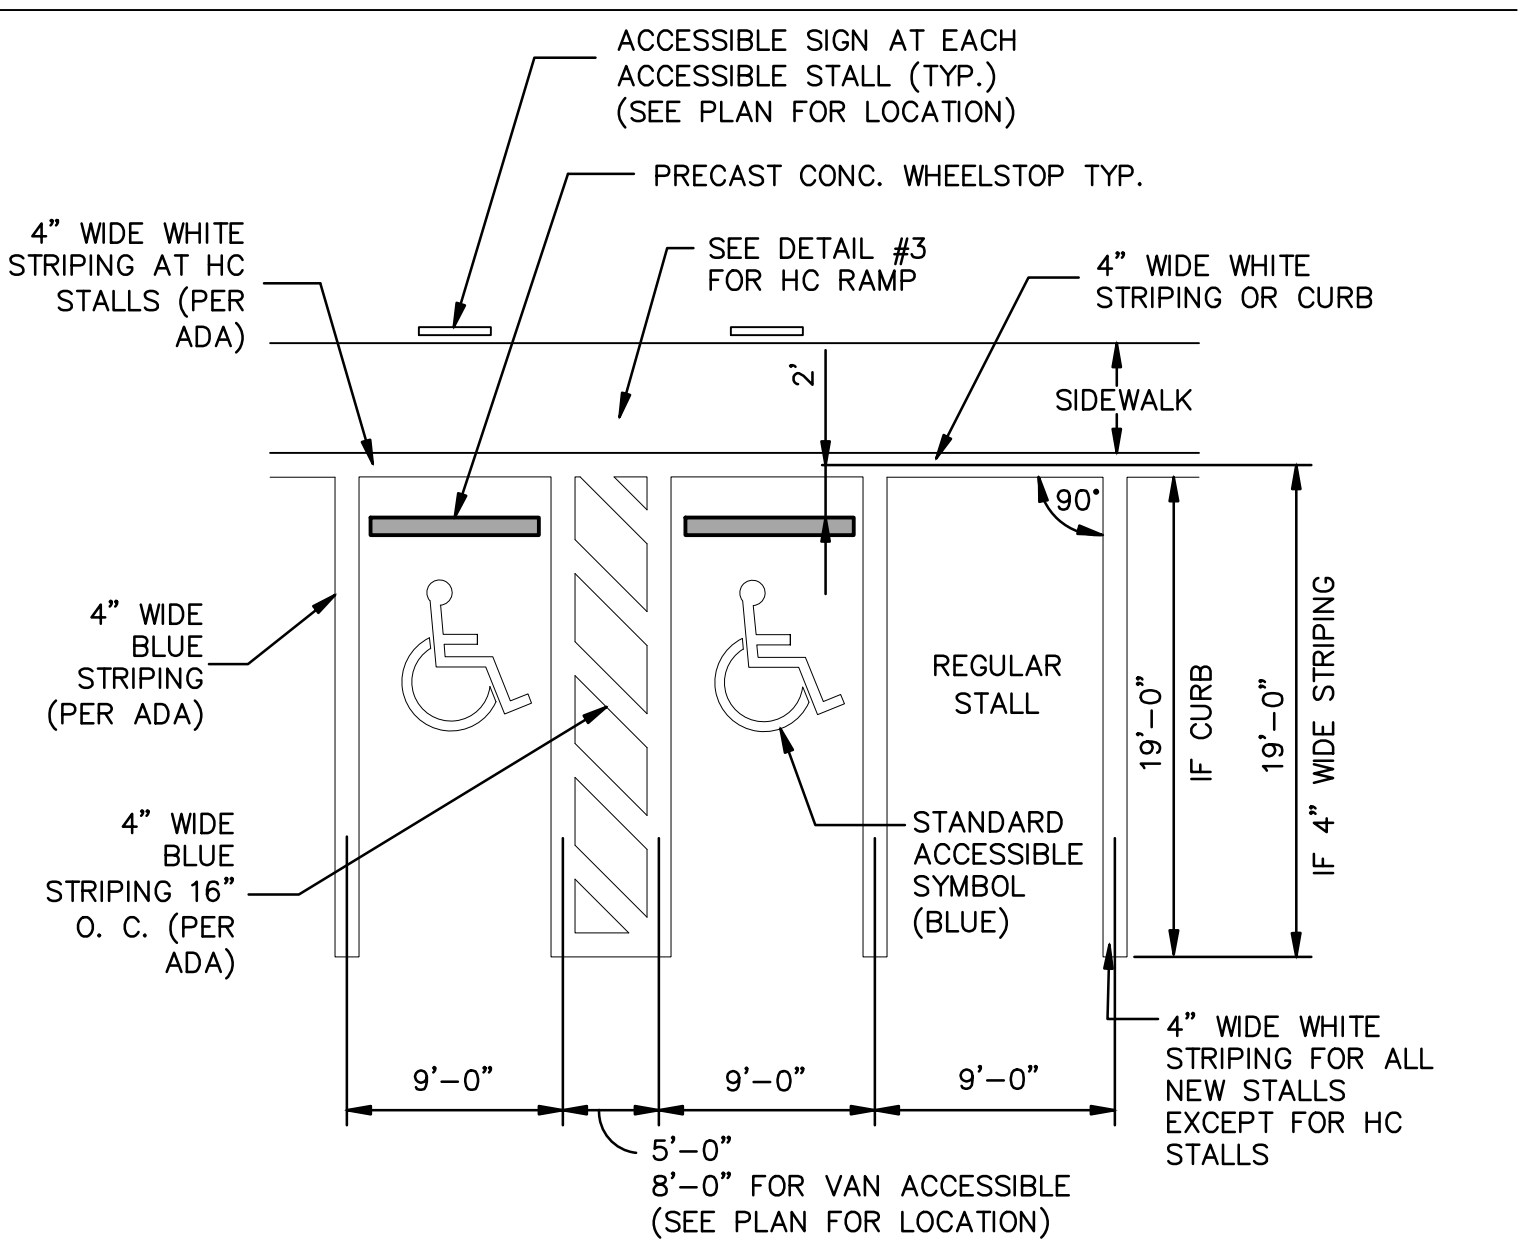

1 ACCESSIBLE PARKING DETAIL
 SCALE: N.T.S. REF. DWG. C4.0

7/11/2016 POLYWOOD® Vineyard 60" Bench | TerraBound Solutions Inc.



https://www.terraboundsolutions.com/wp-content/uploads/2016/10/CN860_3.jpg

POLYWOOD® Vineyard 60" Bench \$500.00

Dimensions: 60.5" W x 24.75" D x 35.25" H


Weight: 57 lbs.

Lead Time:

<https://www.terraboundsolutions.com/product/polywood-vineyard-60-bench/>

2/5

8 BENCH DETAIL
 SCALE: N.T.S. REF. DWG.

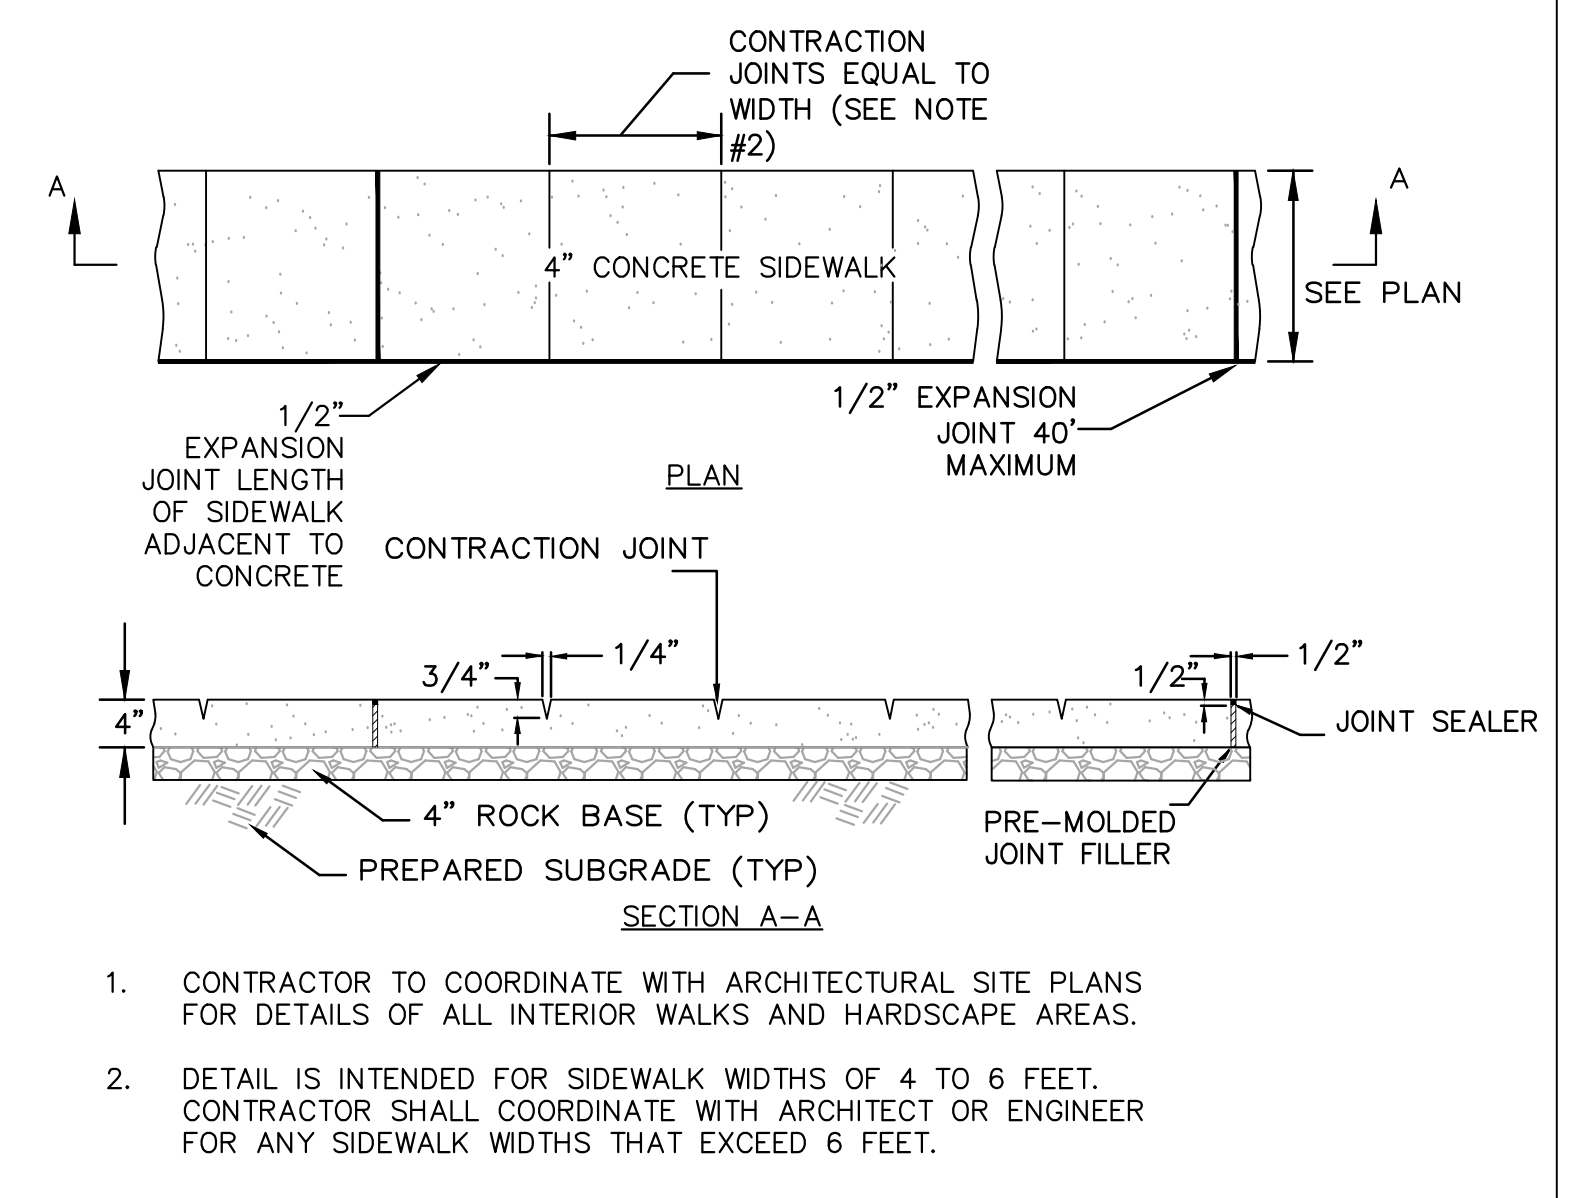


7 CONCRETE SIDEWALK DETAIL
 SCALE: N.T.S. REF. DWG. C4.0

DEVELOPER/OWNER:
M PROPERTY SERVICES, LLC
 1001 BOARDWALK SPRINGS PLACE, STE. 10
 OFALLON, MO 63368
 636-961-9337

THE PROFESSIONAL WHOSE SIGNATURE AND PERSONAL SEAL APPEAR HEREON ASSUMES RESPONSIBILITY FOR THE ACCURACY OF THIS PLAN, AND ACCEPTS THE OBLIGATION TO DEFEND, INDEMNIFY AND HOLD HARMLESS THE ENGINEER FROM AND AGAINST ALL CLAIMS, DAMAGES, LOSSES AND EXPENSES, INCLUDING REASONABLE ATTORNEY'S FEES, THAT MAY BE ASSERTED AGAINST OR INCURRED BY THE ENGINEER OR HIS OR HER FIRM, PARTNER, AGENT, EMPLOYEE OR REPRESENTATIVE IN CONNECTION WITH THE PERFORMANCE OF THE PROFESSIONAL SERVICES HEREIN.

DATE: 07/19/2016 NO. 1 CITY COMMENTS

NO. REVISION DESCRIPTION

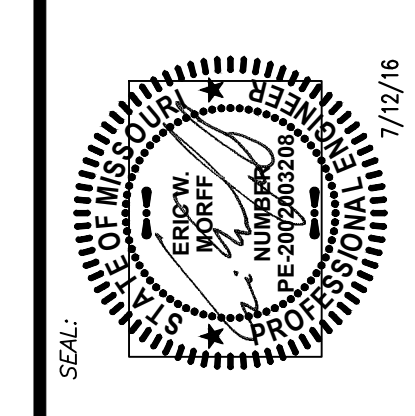

SEAL: 7/19/16

SHOPPES AT WINGHAVEN
 THE PET DOCTOR/YUPPY PUPPY

TECHNOLOGY DRIVE
 OFALLON, MO 63368

PAVEMENT DETAILS

+ ST. LOUIS
 401 S. 16th Street
 St. Louis, MO 63103
 314.984.9887 tel/
 www.colestl.com

COLE
 CIVIL ENGINEERING / SURVEYING / PLANNING / LANDSCAPE ARCHITECTURE

DESIGN/CALC BY: B.S.J.

DRAWN BY: R.J.G.

CHECKED BY: E.M.

DRAWING SCALE: NOT TO SCALE

DATE: 06/02/2016

Job Number
16-0063

Sheet Number
C11.2

USER: Kevin Oberknecht, TAB: Pavement_3
 DATE: July 19, 2016 - 10:48:01 AM
 DRAWING: S:\0085\Jobs\2016\16-0063\CADD\C-Plan\PlanSheets\0-PAVEMENT_DETAILS_06-0003.dwg