


BEGIN EARTHWORK STA. 2+20.87

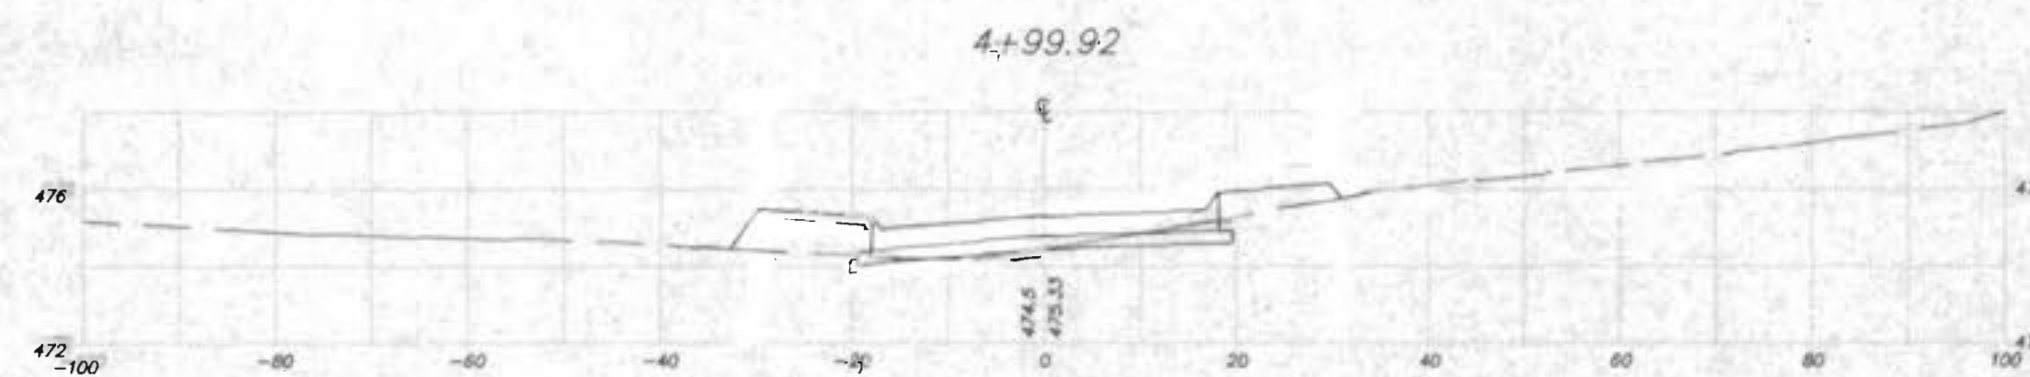

NOTE:
12 foot section back of curb can drain away
from pavement if necessary to obtain more
desirable slopes.