
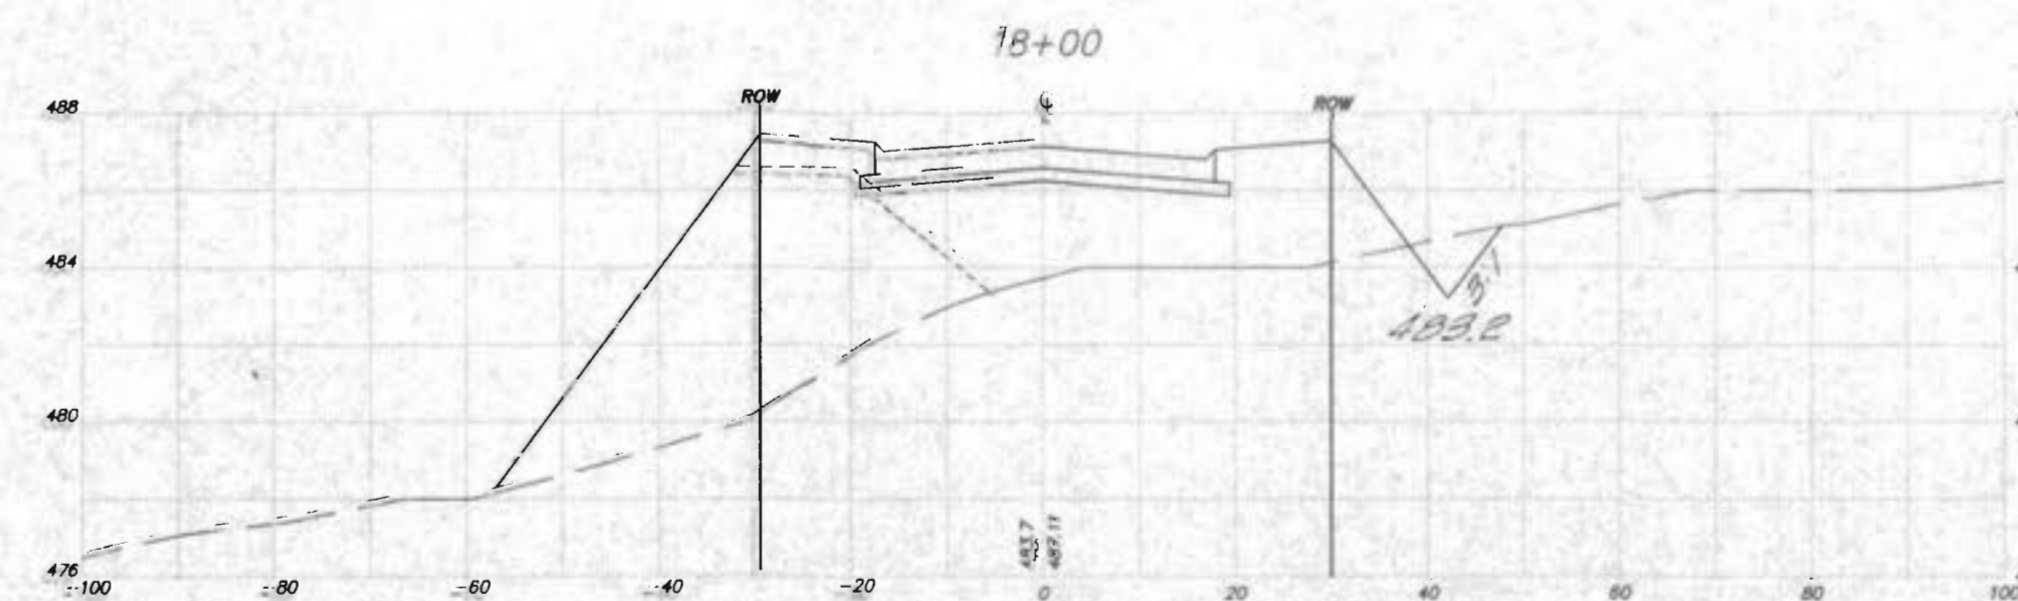
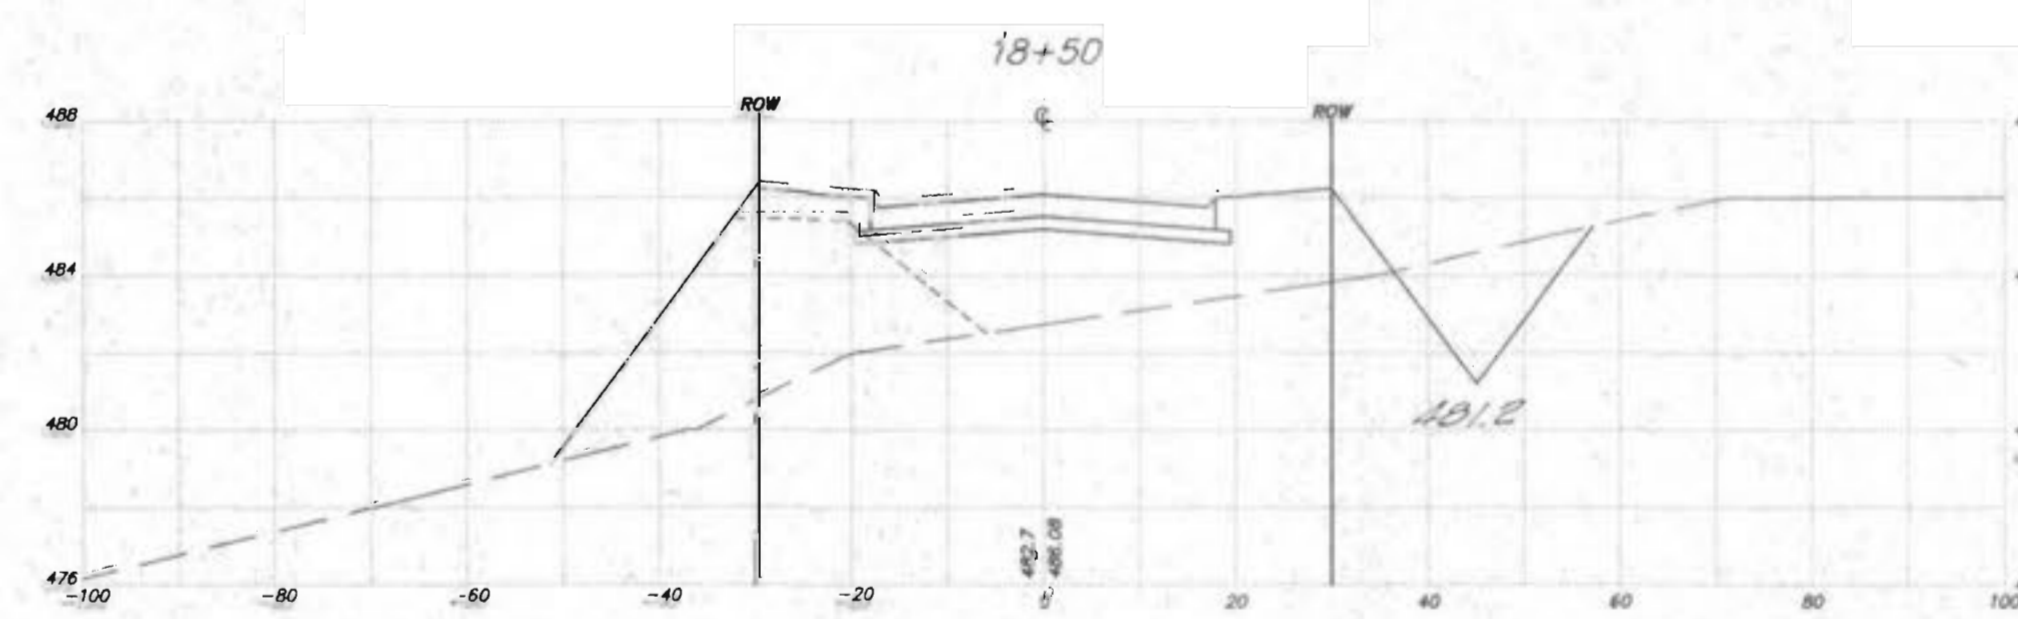
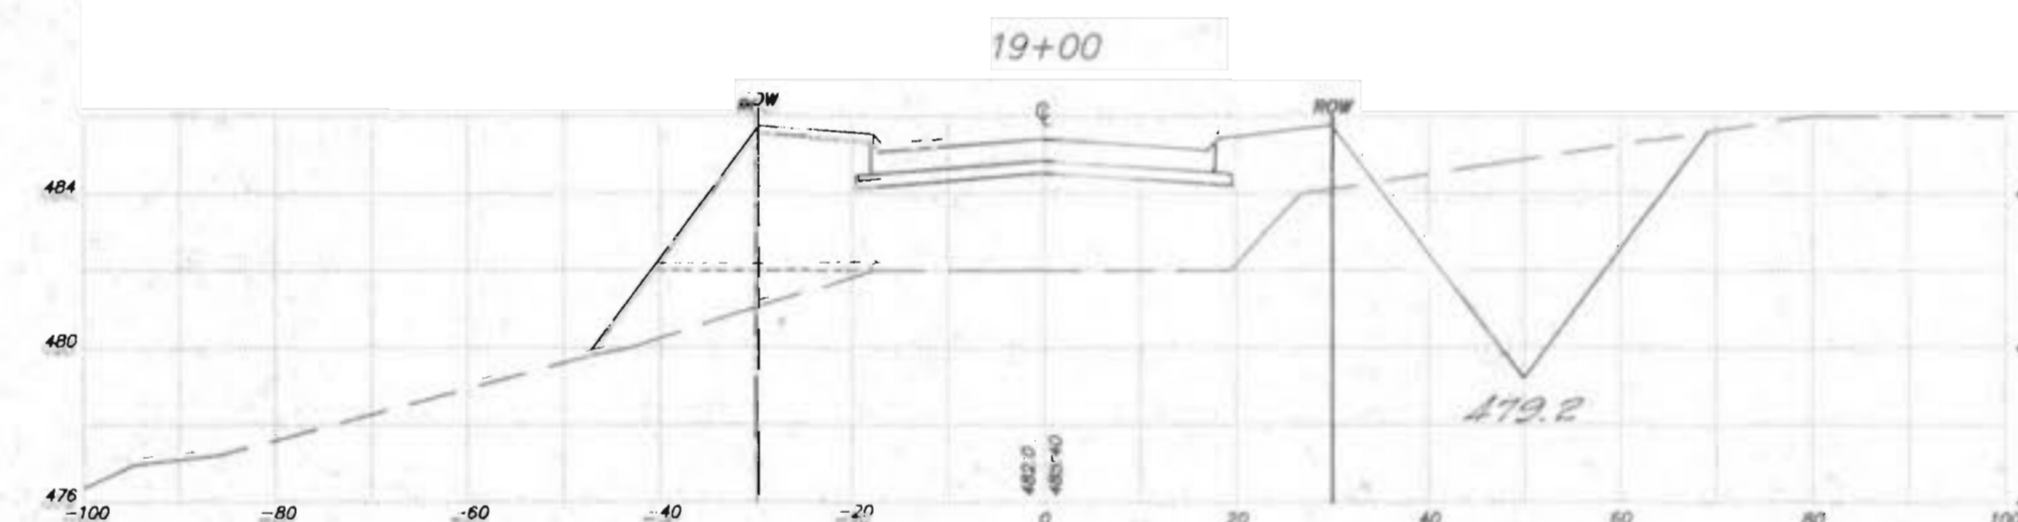
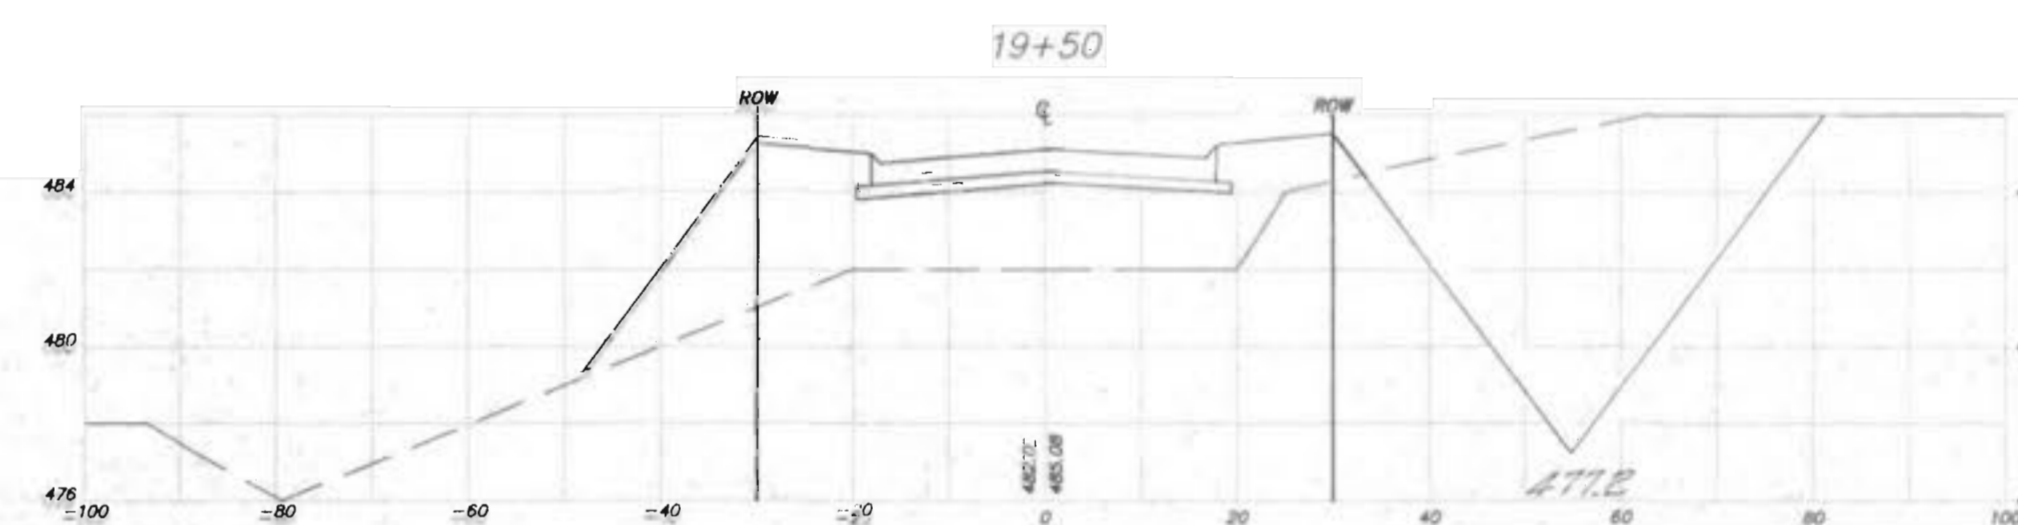
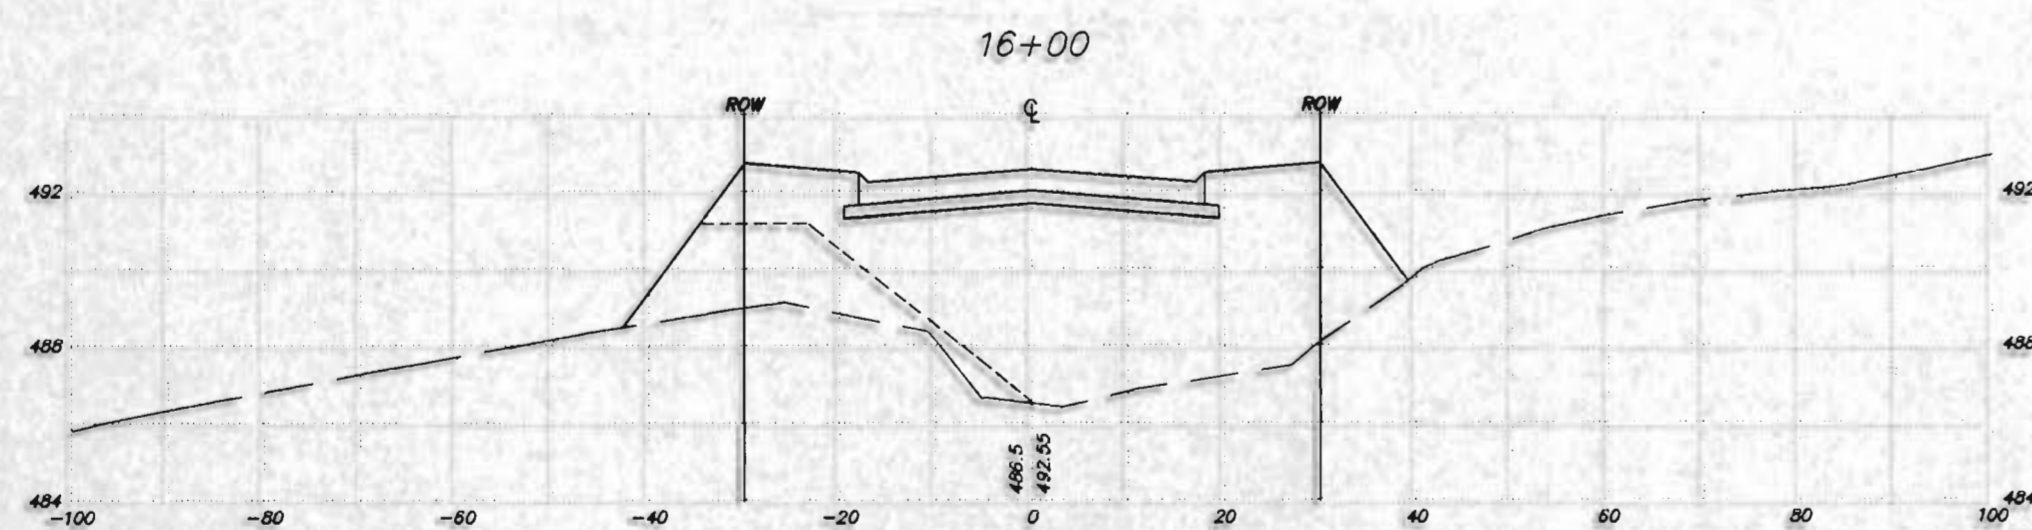
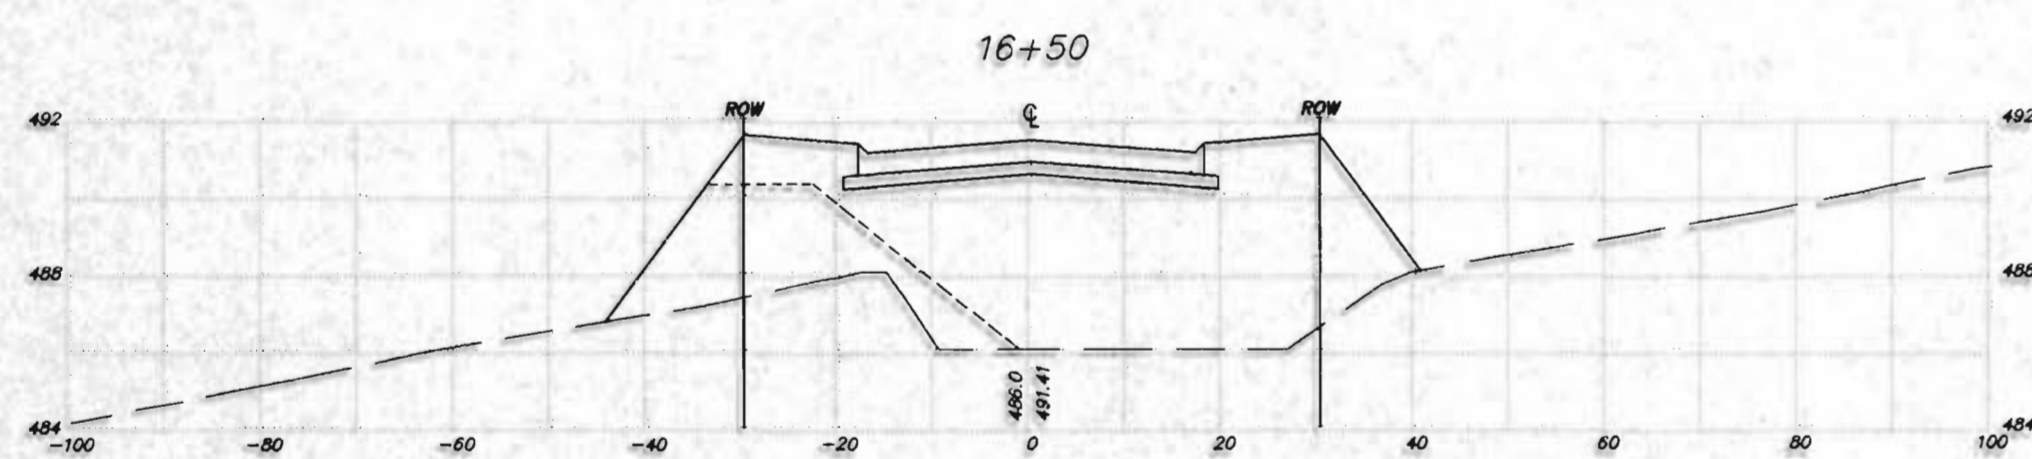
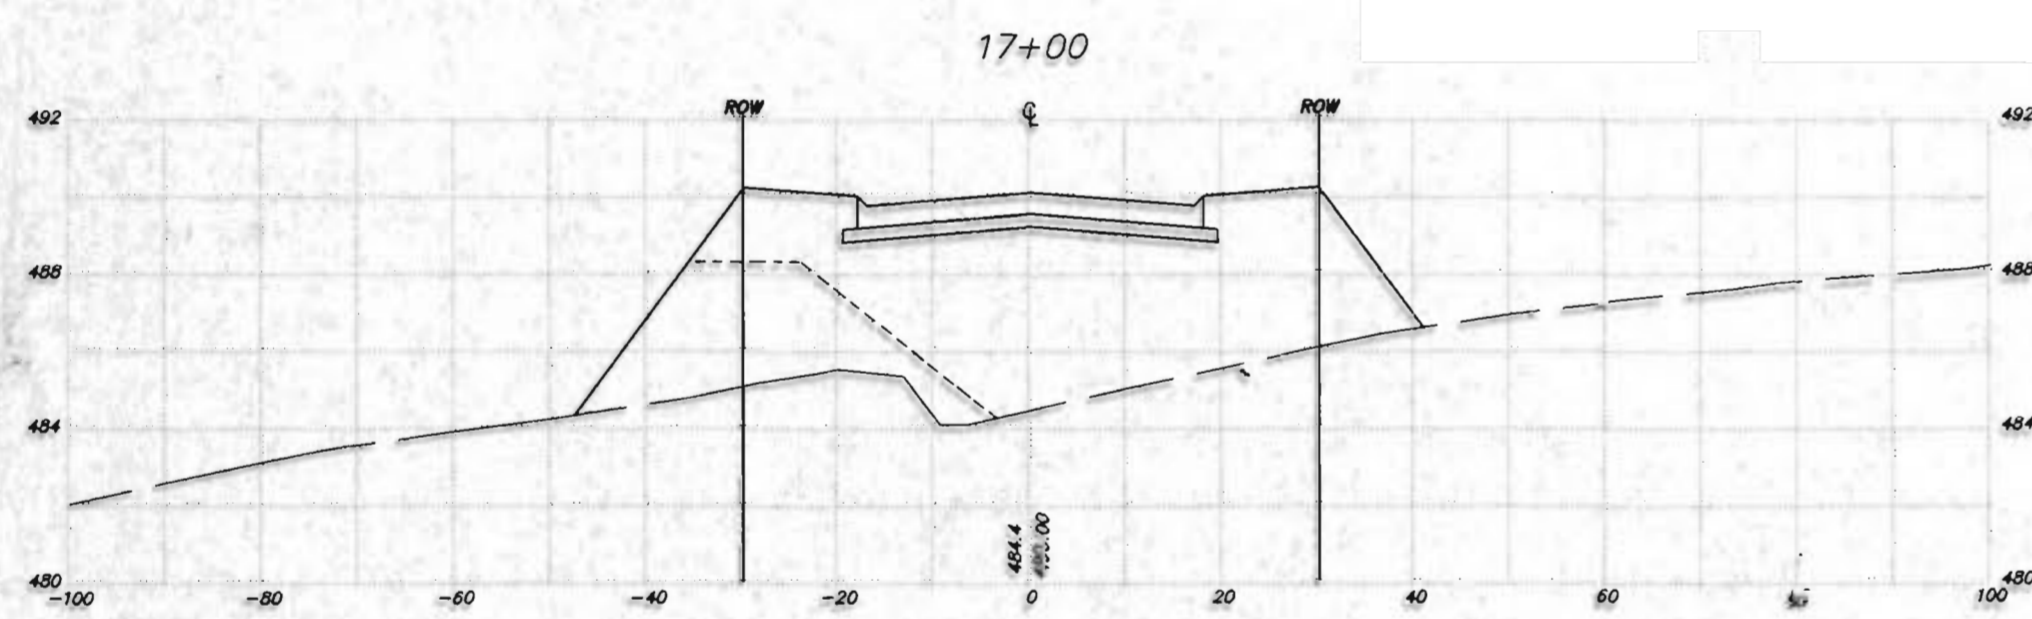


Begin Special Ditch Rt.
17+50 @ -4.0%

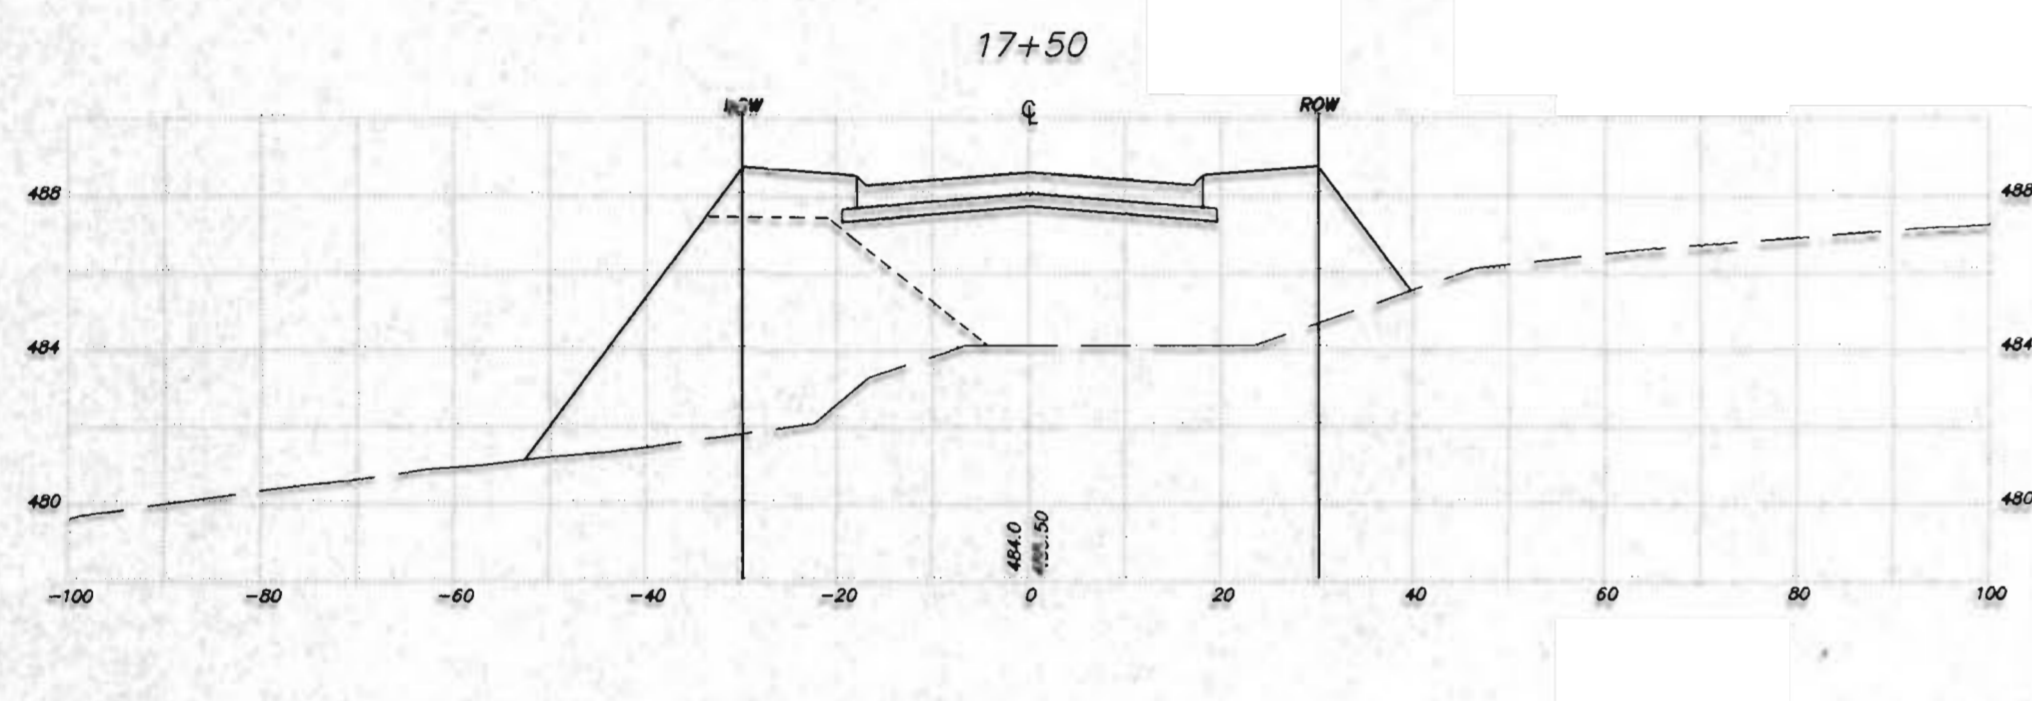

NOTE:
12 foot section back of curb can drain away
from pavement if necessary to obtain more
desirable slopes.