

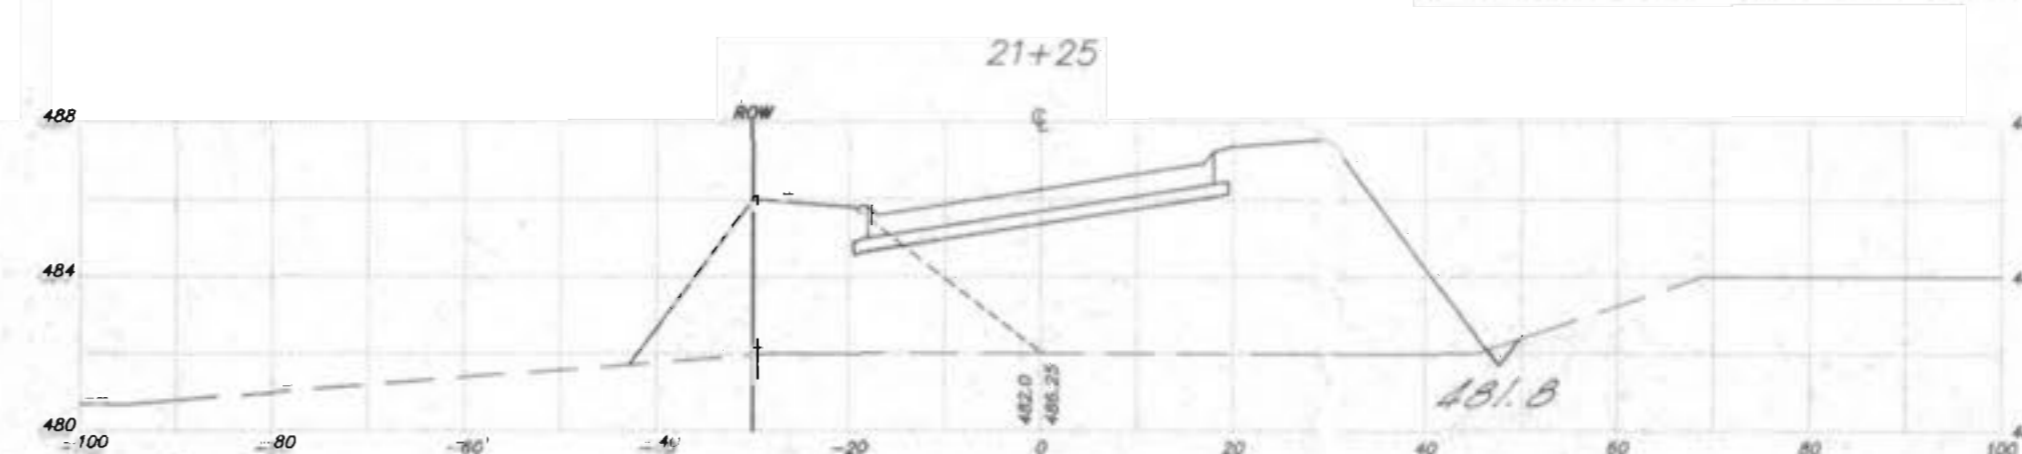
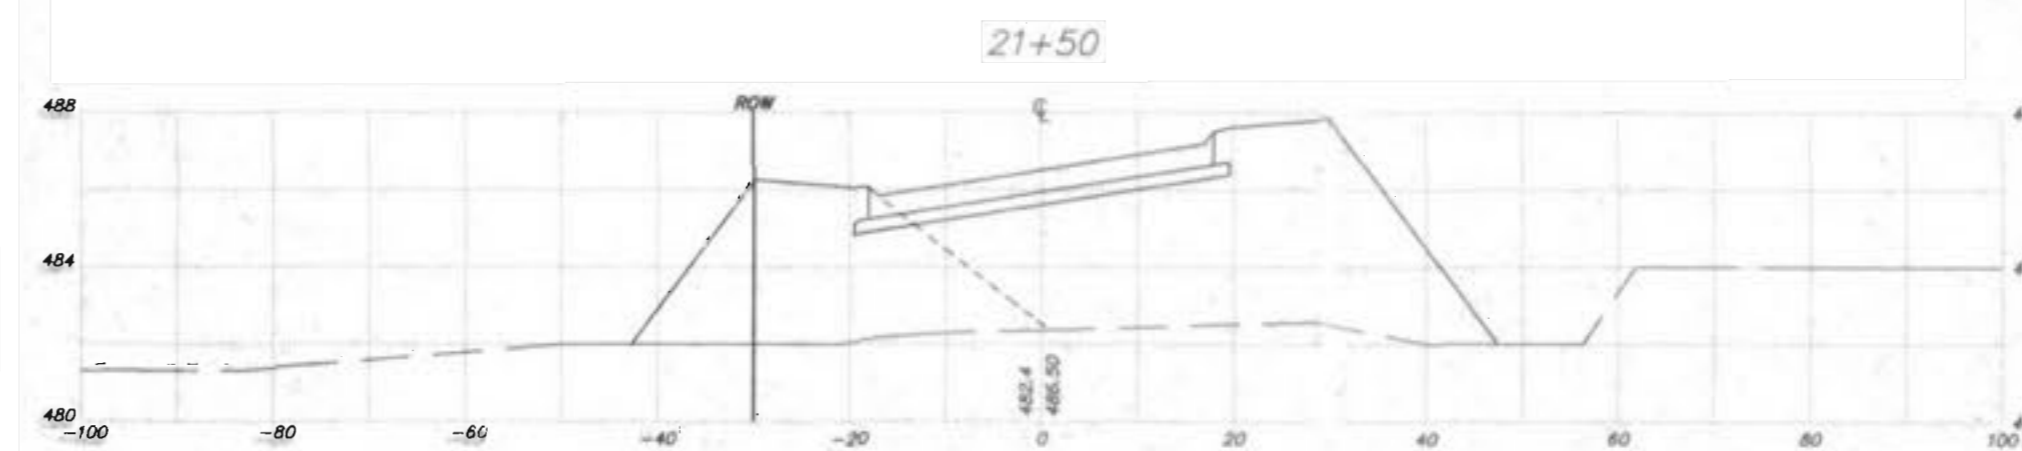
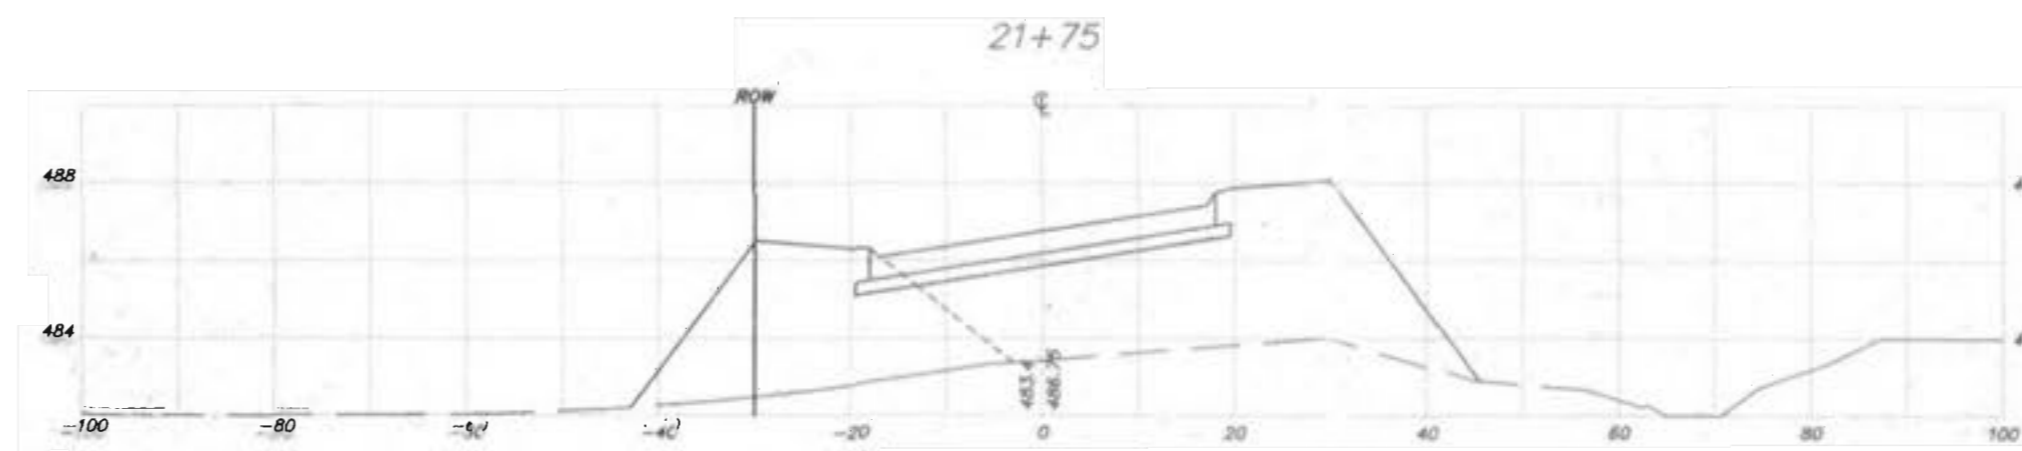


Continue Special Ditch R/L
From FE @ 2.5%

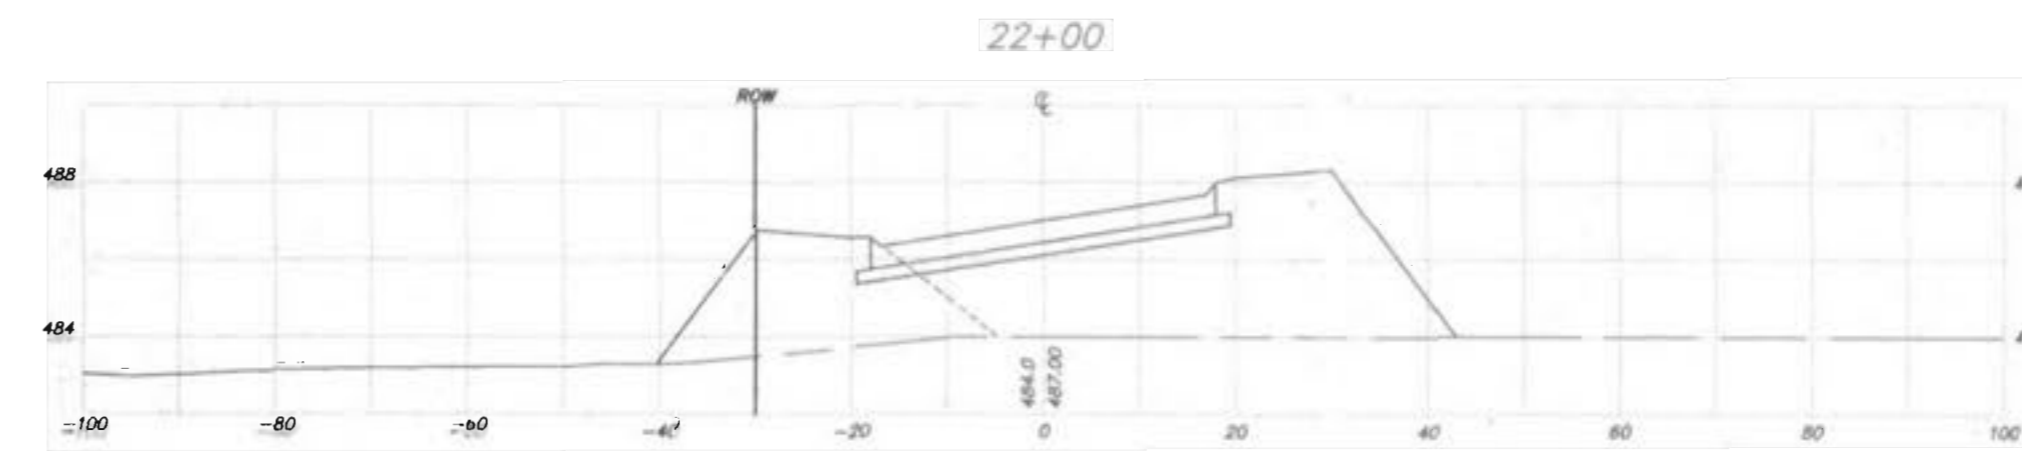

End Special Ditch R/L 21+80

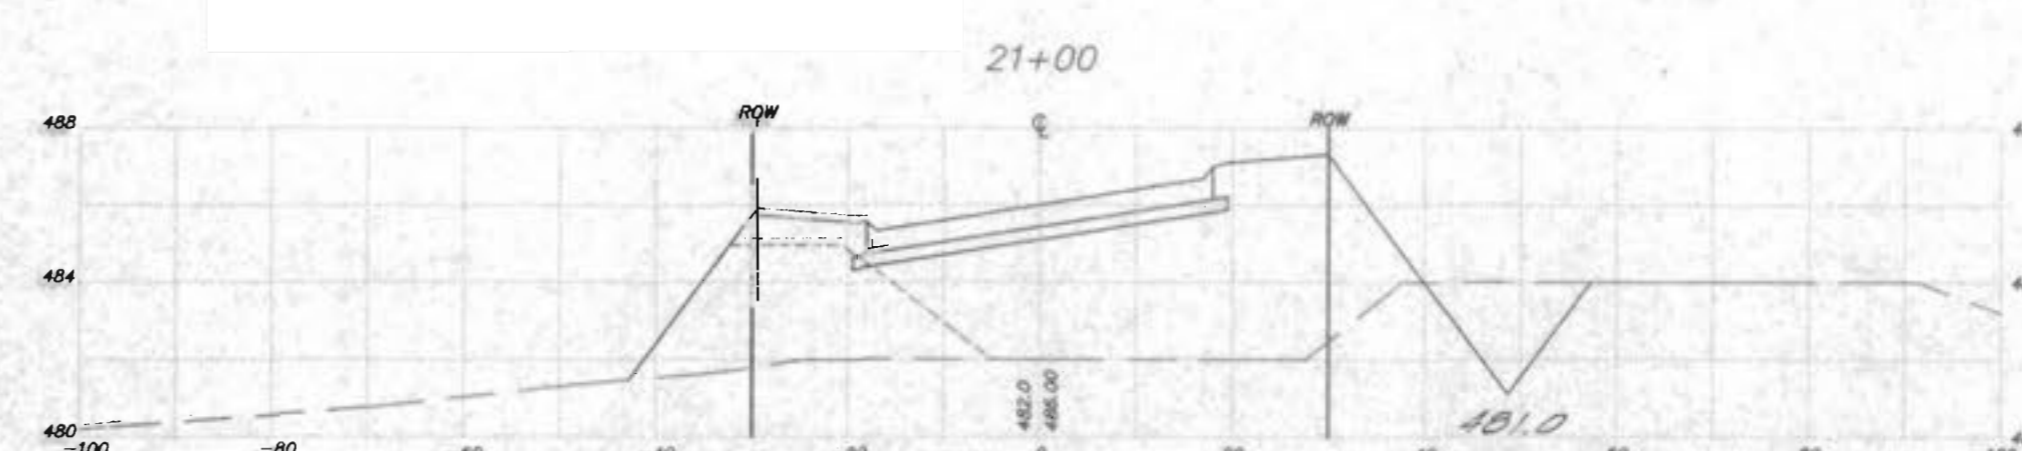

NOTE:
12 foot section back of curb can drain away
from pavement if necessary to obtain more
desirable slopes.