


SANITARY SEWER PROFILE
 SCALE: HORIZ. 1"=50'
 VERT. 1"=10'

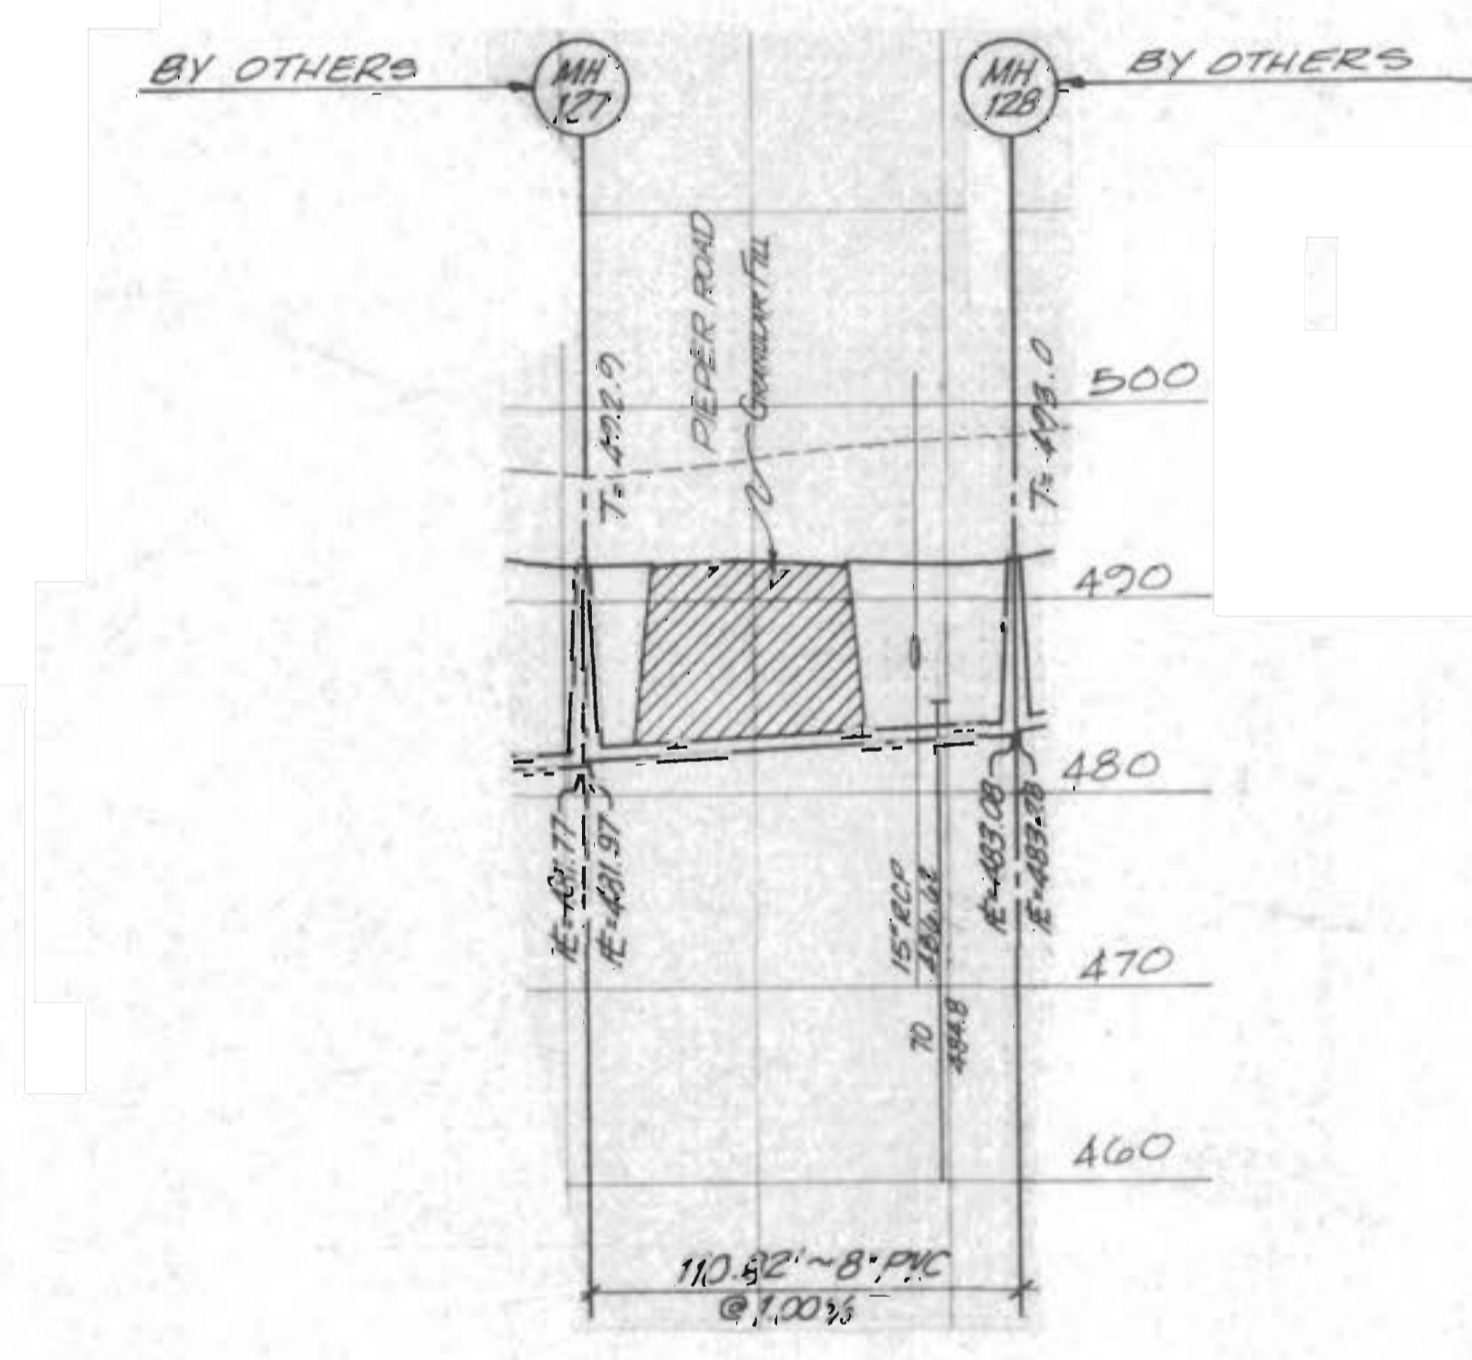

SANITARY SEWER PROFILE
 SCALE: HORIZ. 1"=50'
 VERT. 1"=10'

