


PINEHURST RIDGE COURT
26' WIDE PAVEMENT

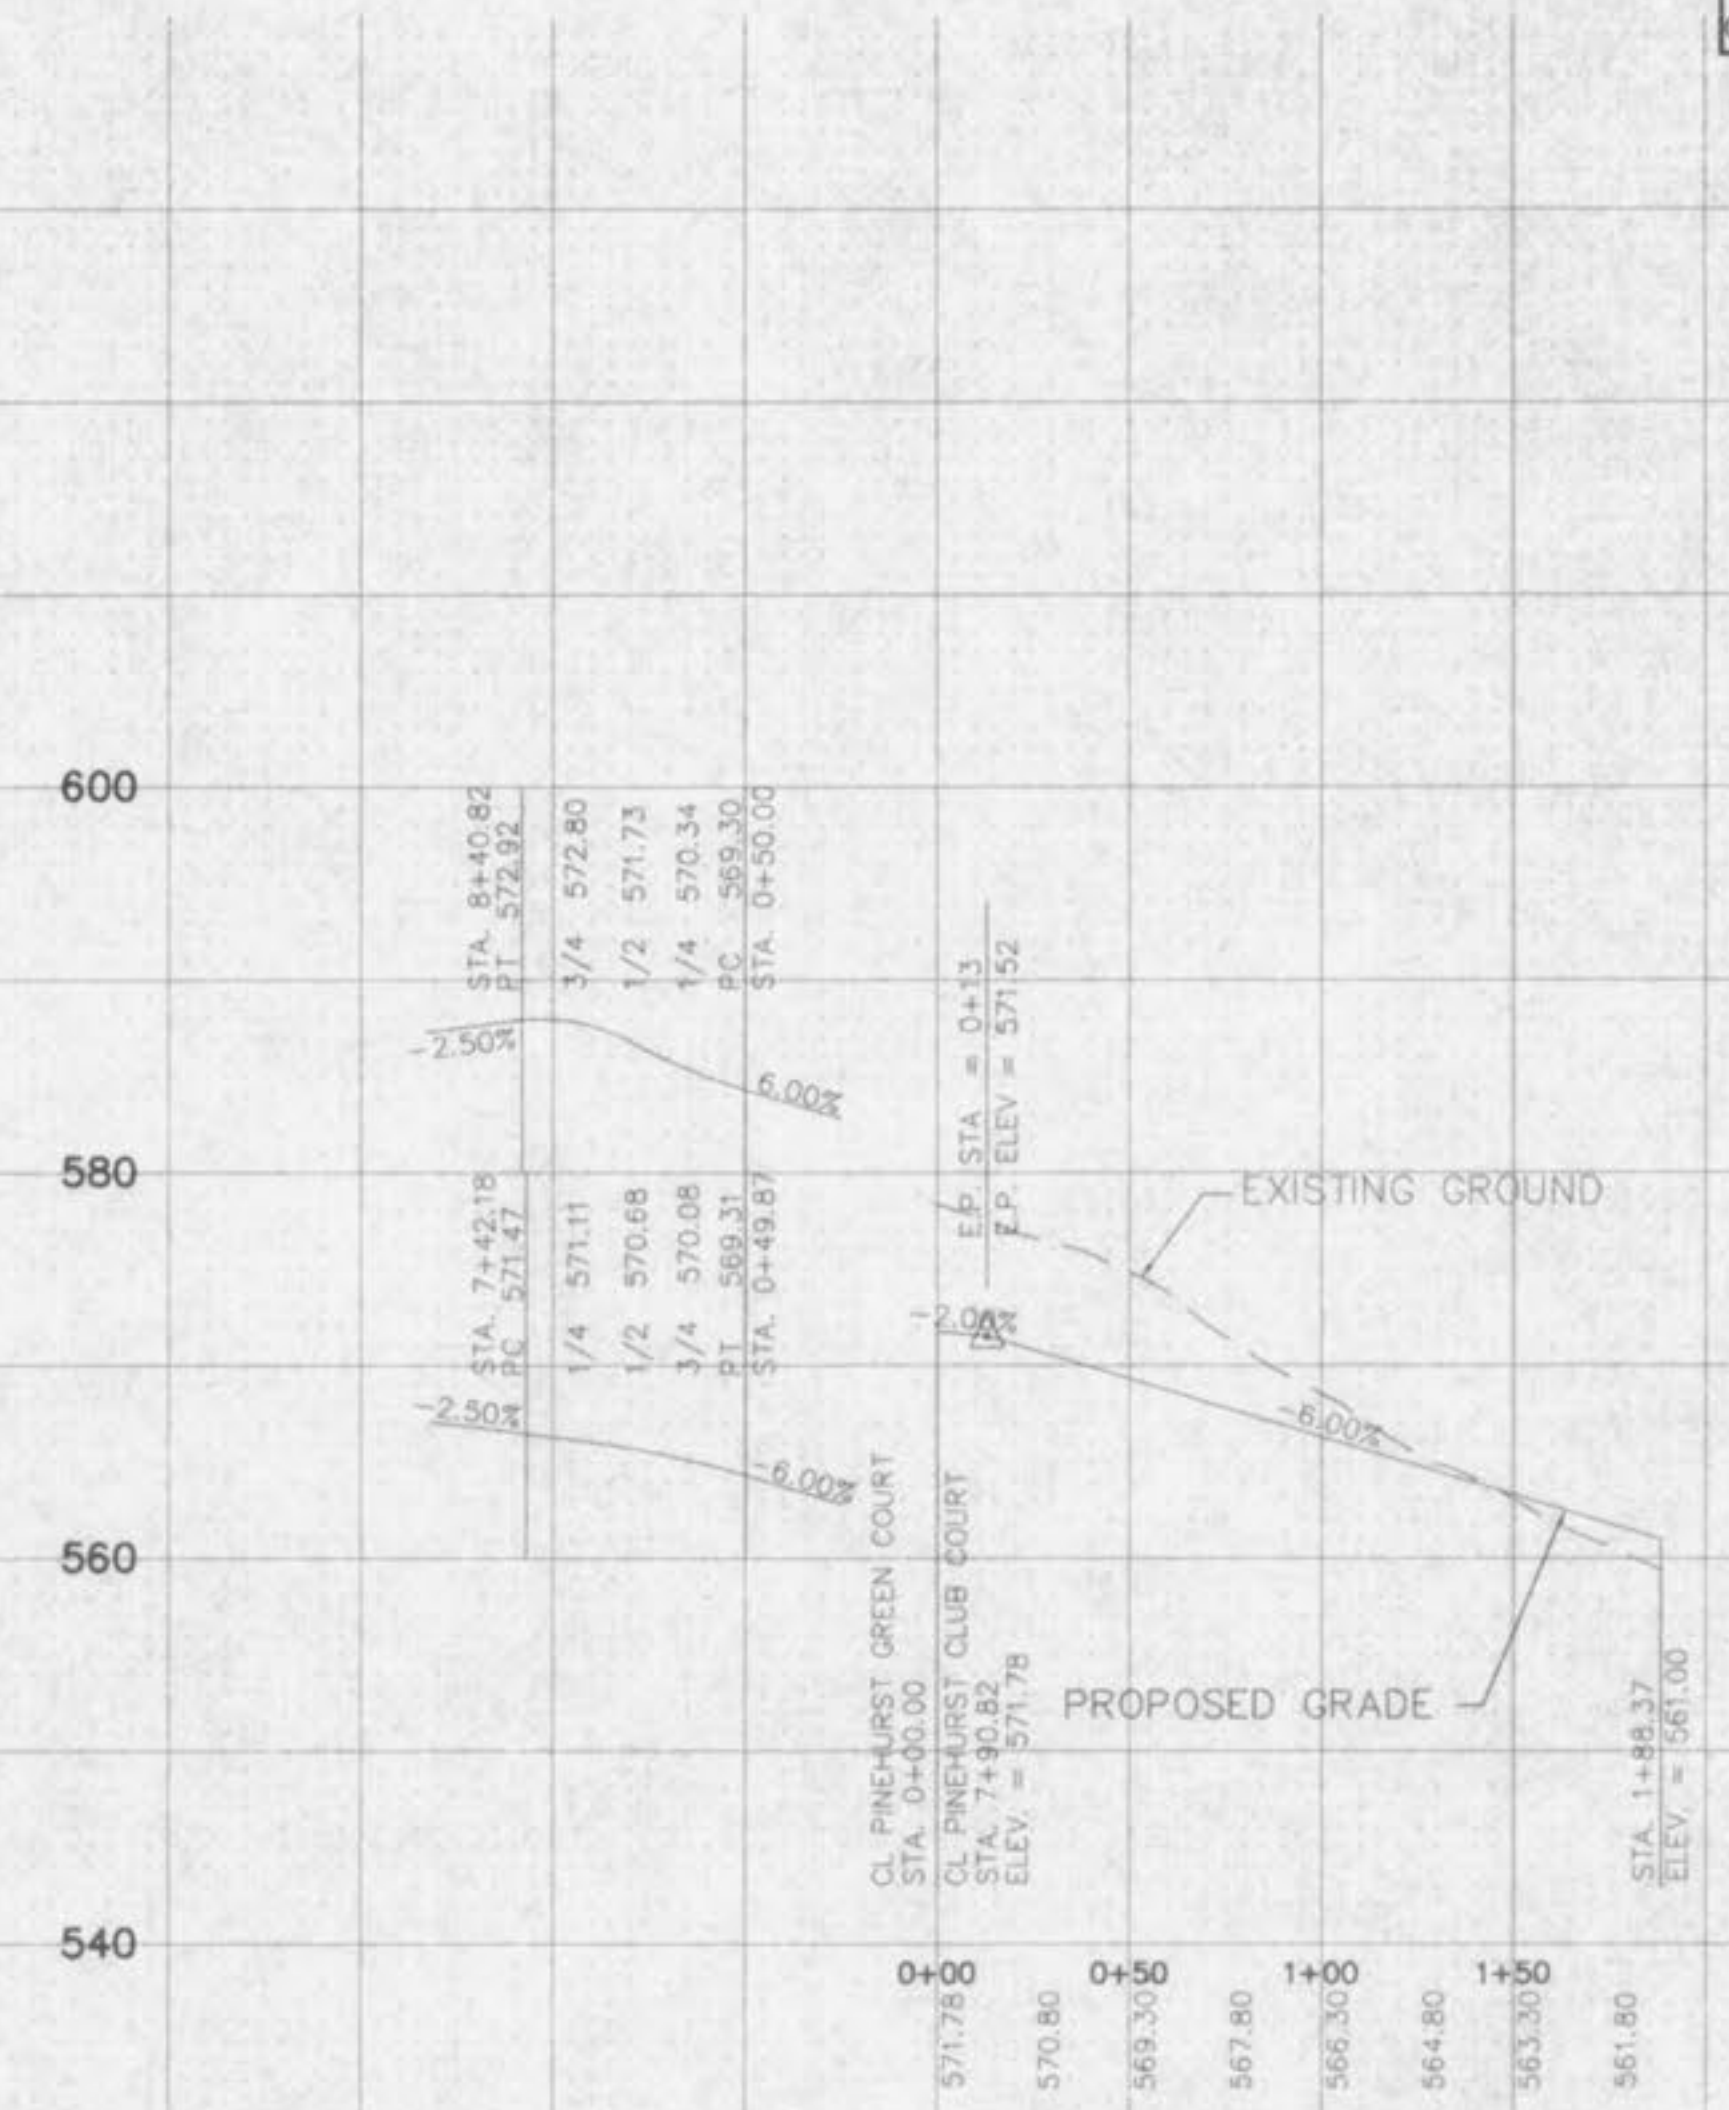

PINEHURST GREEN COURT
26' WIDE PAVEMENT

SCALE 1" = 50' HORIZONTAL
1" = 10' VERTICAL