

MSD Type 5 Rock Blanket (% By Weight Passing)


Sieve	Maximum	Minimum
12 inch	90	70
6 inch	30	10
1/2 inch	5	0

CITY OF O'FALLON
ENGINEERING DEPARTMENT
O'FALLON, MISSOURI

SEWER CONSTRUCTION DETAILS
FLARED END SECTION
(INLET/OUTLET PROTECTION)



* The City of O'Fallon must be provided with a symbol/medallion for review and approval prior to installation. Contact the City if any information is needed.

Size	Style	Adhesive	Message (Part #)
3 7/8" x 4"	Crystal Cap or Standard Style	Epoxy	No Dumping Drains to Waterway

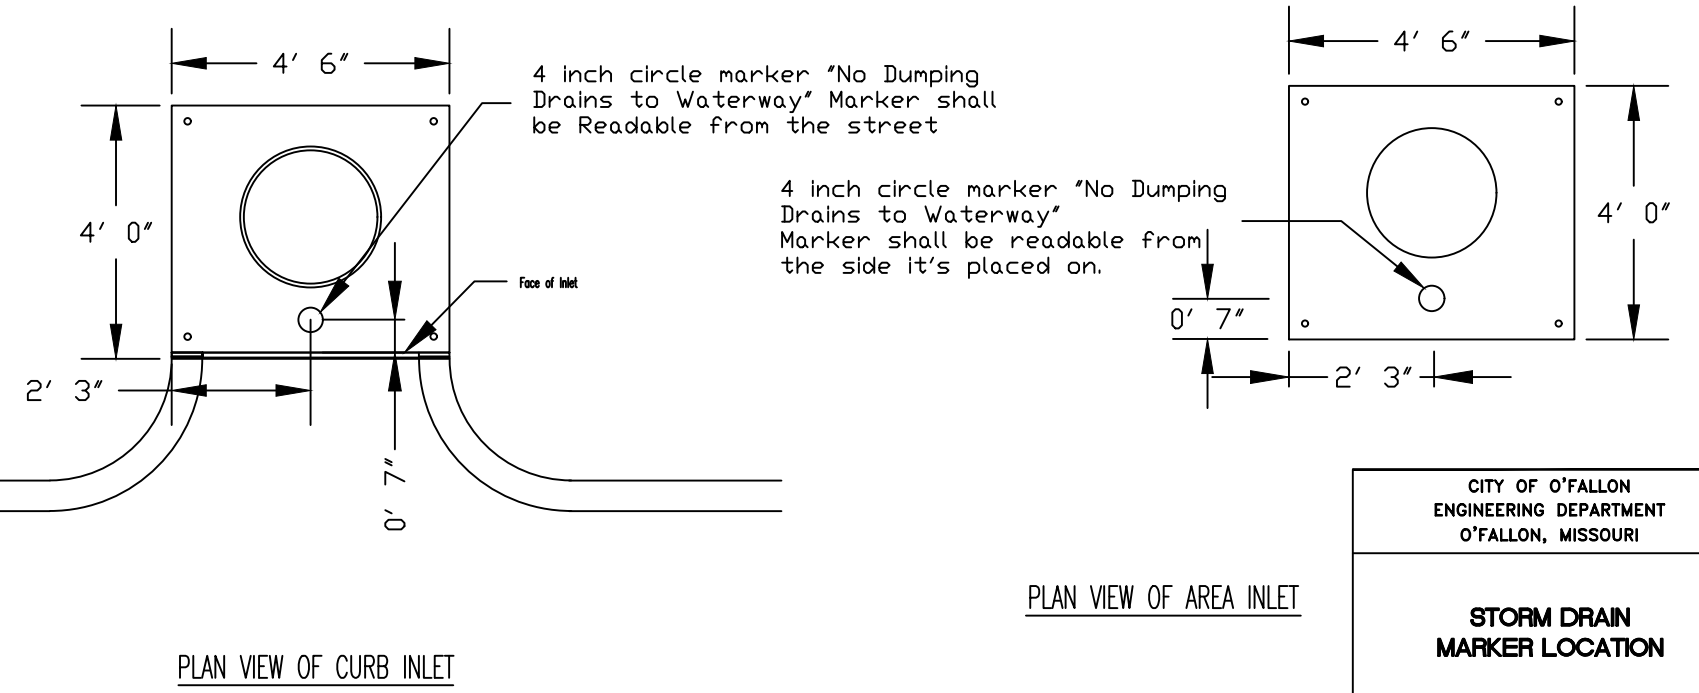

CITY OF O'FALLON
ENGINEERING DEPARTMENT
O'FALLON, MISSOURI

STORM DRAIN
MARKER LOCATION

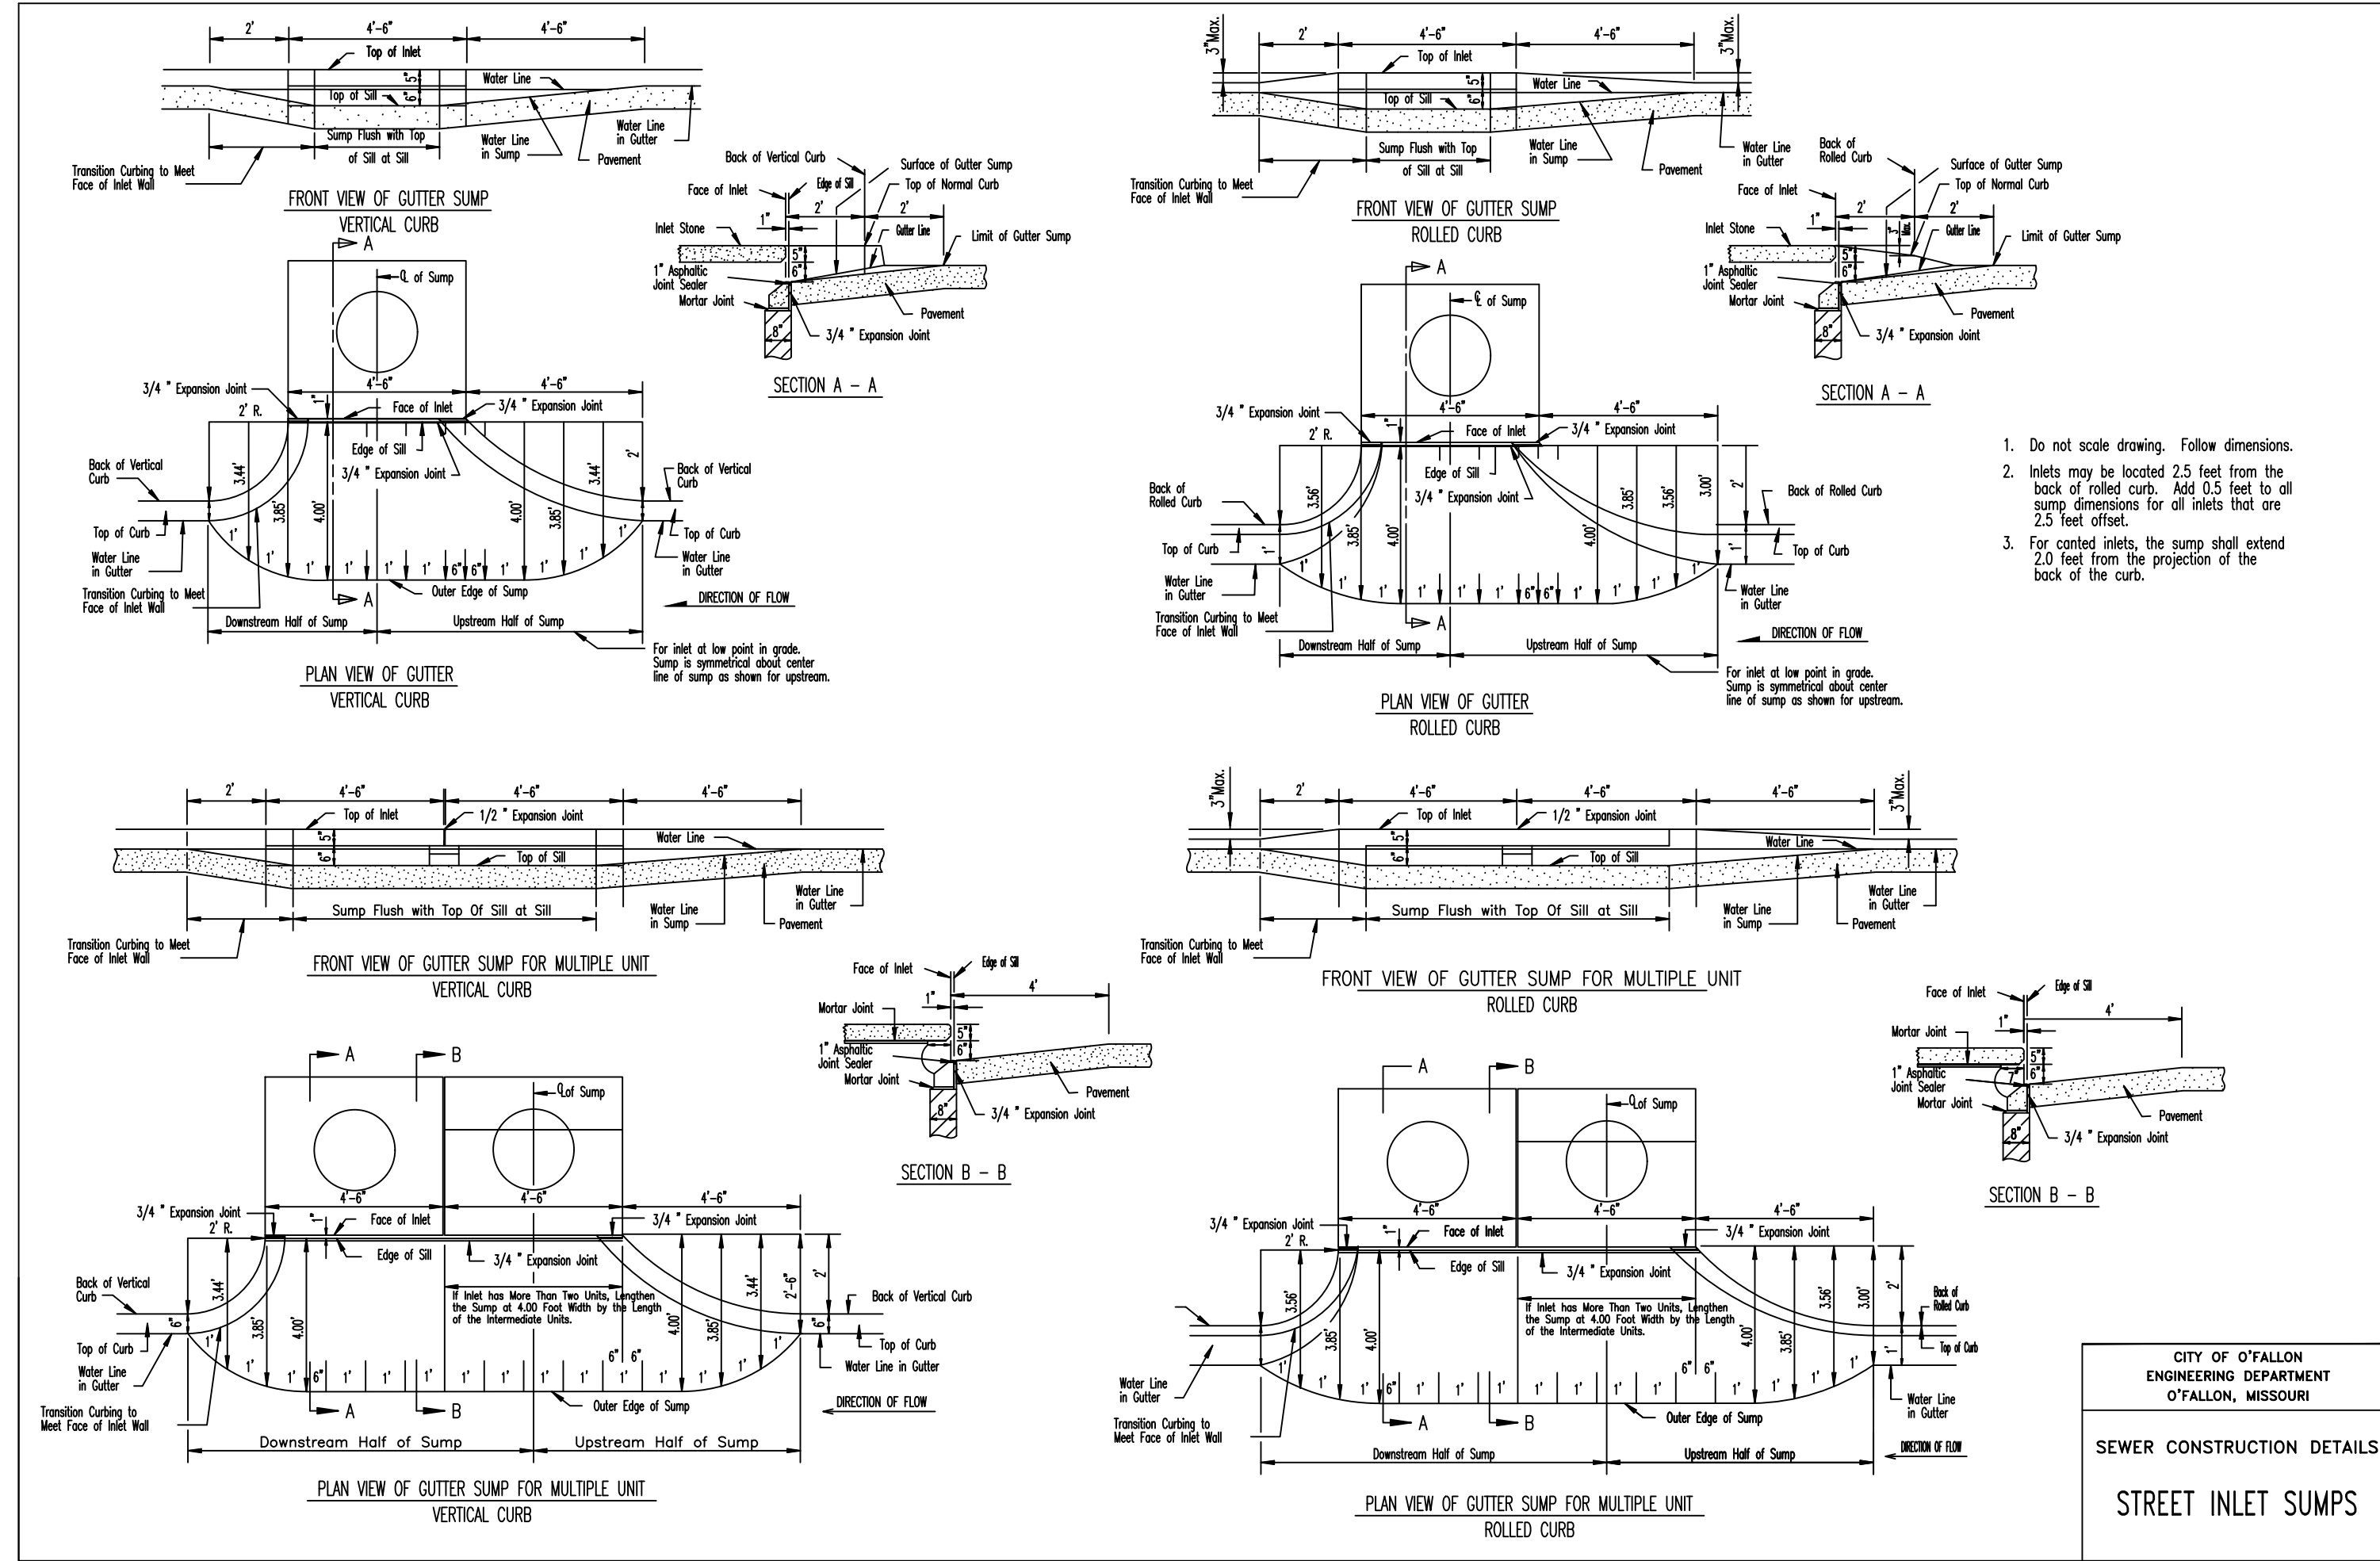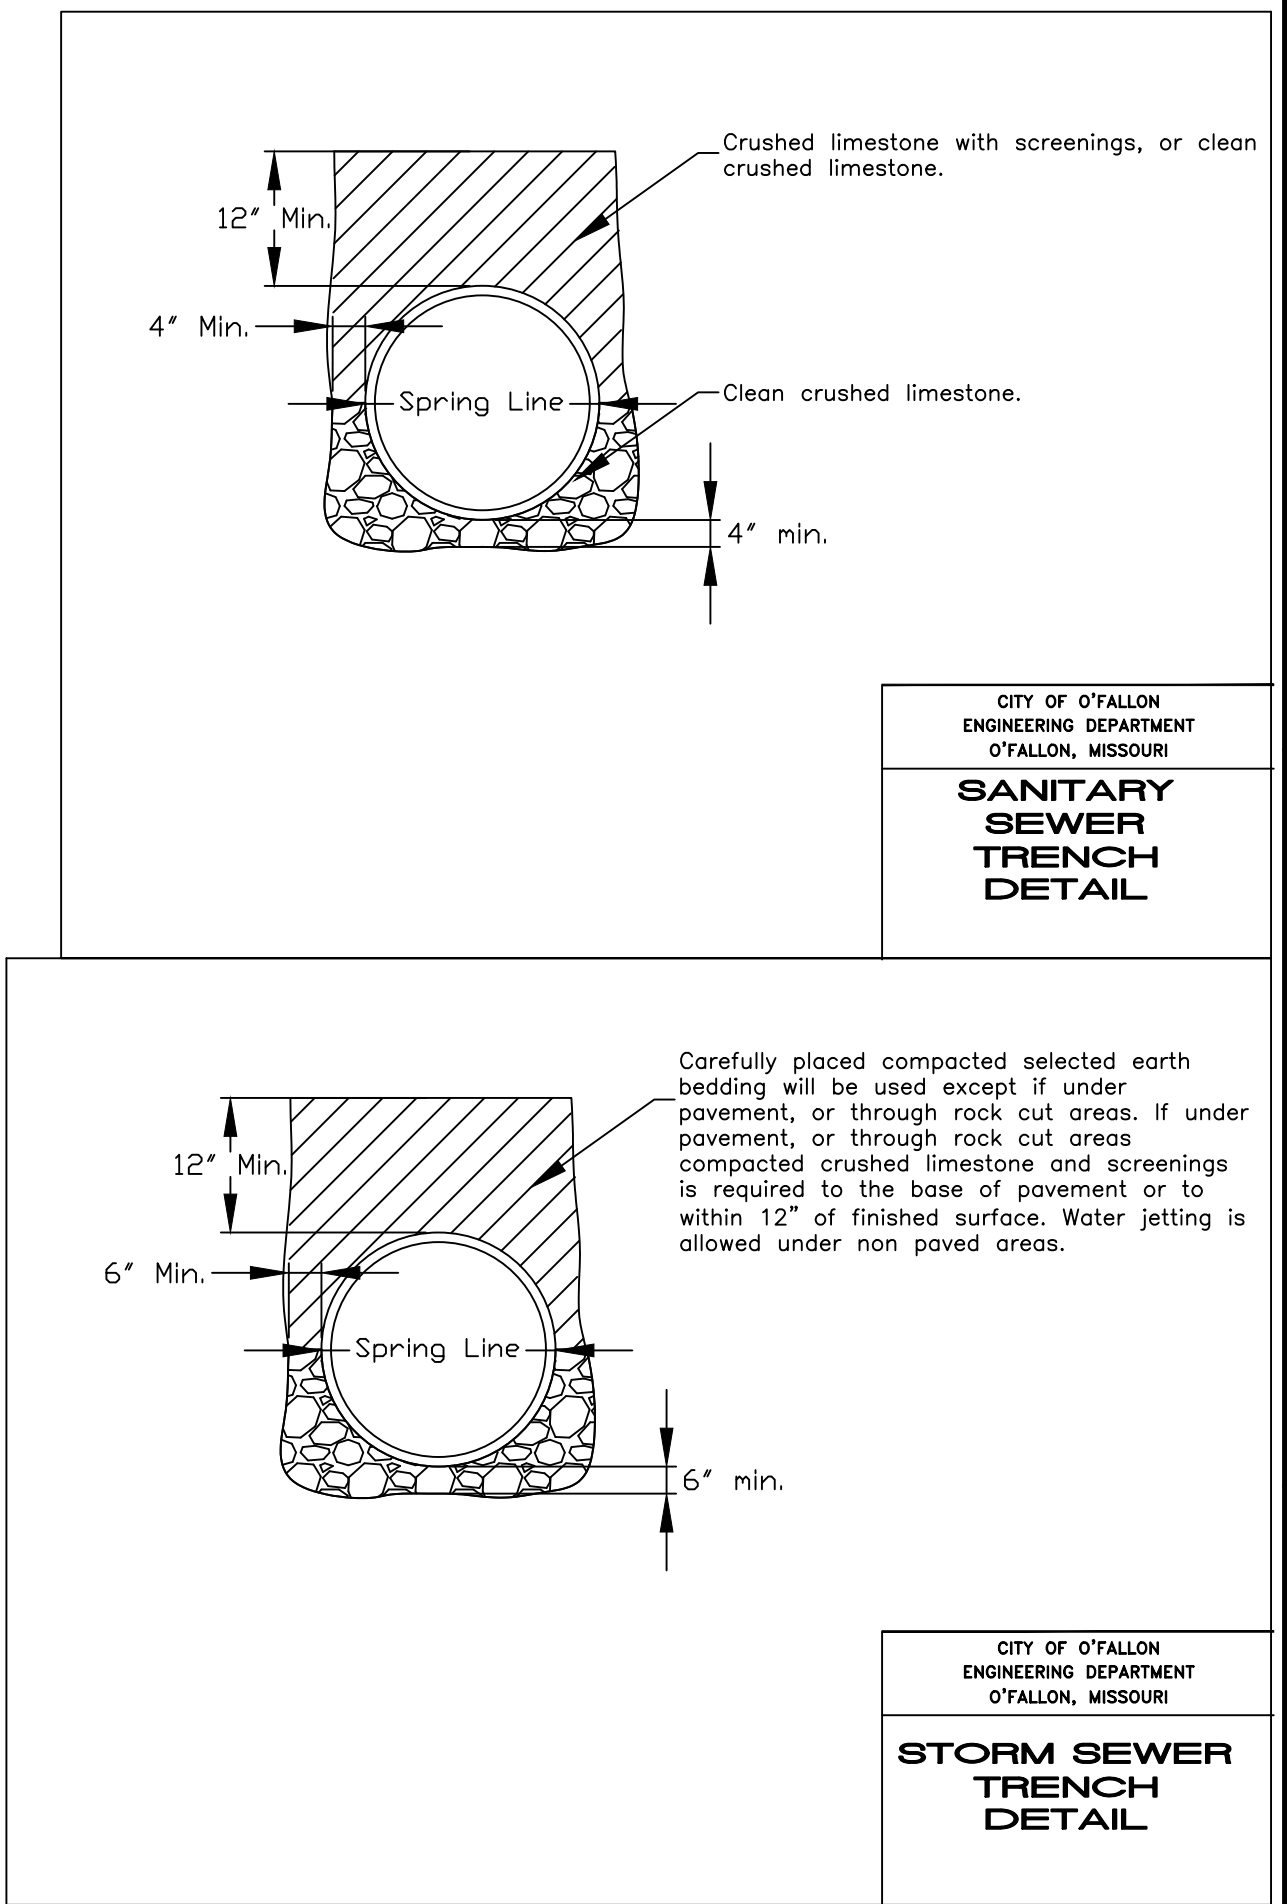

PROJECT TITLE:
POINT WEST
PROPERTIES LLC
601 PEARL DR.
ST. PETERS MO.
63376

ENGINEERING
PLANNING
SURVEYING

221 Point West Blvd.
St. Charles, MO 63301
636-928-5552
FAX 928-1718

REFERENCE DRAWINGS
ONLY. ENGINEERS
SEAL DOES NOT
APPLY TO THESE
DETAILS

REVISIONS

NO.	DATE	DESCRIPTION
3-19-19		CITY COMMENTS
4-2-19		C.C.F.R. COMMENTS
5-1-19		CITY COMMENTS

Developer / Owner:
POINT WEST PROPERTIES LLC
103 ENTERPRISE DRIVE
WENTZVILLE, MO 63385
636-327-5575

STORM AND SANITARY DETAILS

P+Z No. # 18-006296
Approval Date: Aug. 2, 2018
City No. #

Page No.
18 of 20

* All other Storm or Sanitary Sewer Details will be by M.S.D. 2000 Standards and Specifications.
** All inlets shall have 5/8" trash bar centered with the opening(s).

Issue Date: 3/6/2019