
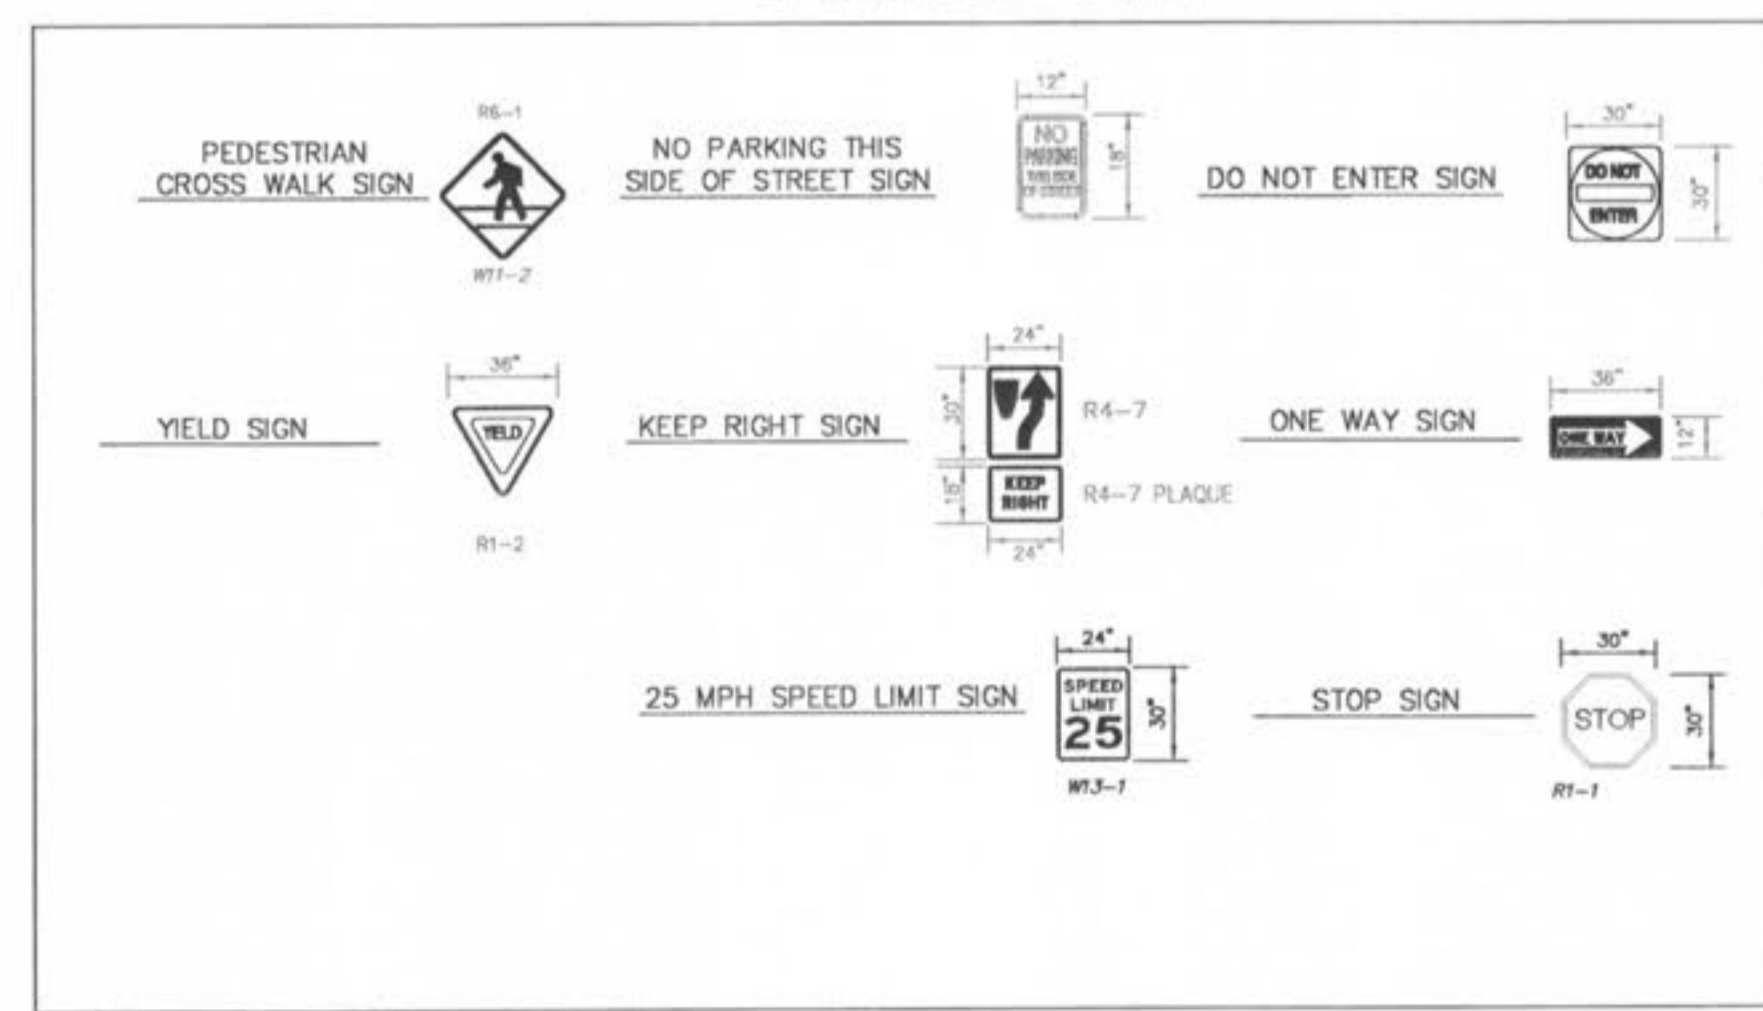


CUL-DE-SAC PORTION OF THE STREET SHALL BE HAND POURED
 AS NECESSARY TO ASSURE DRAINAGE

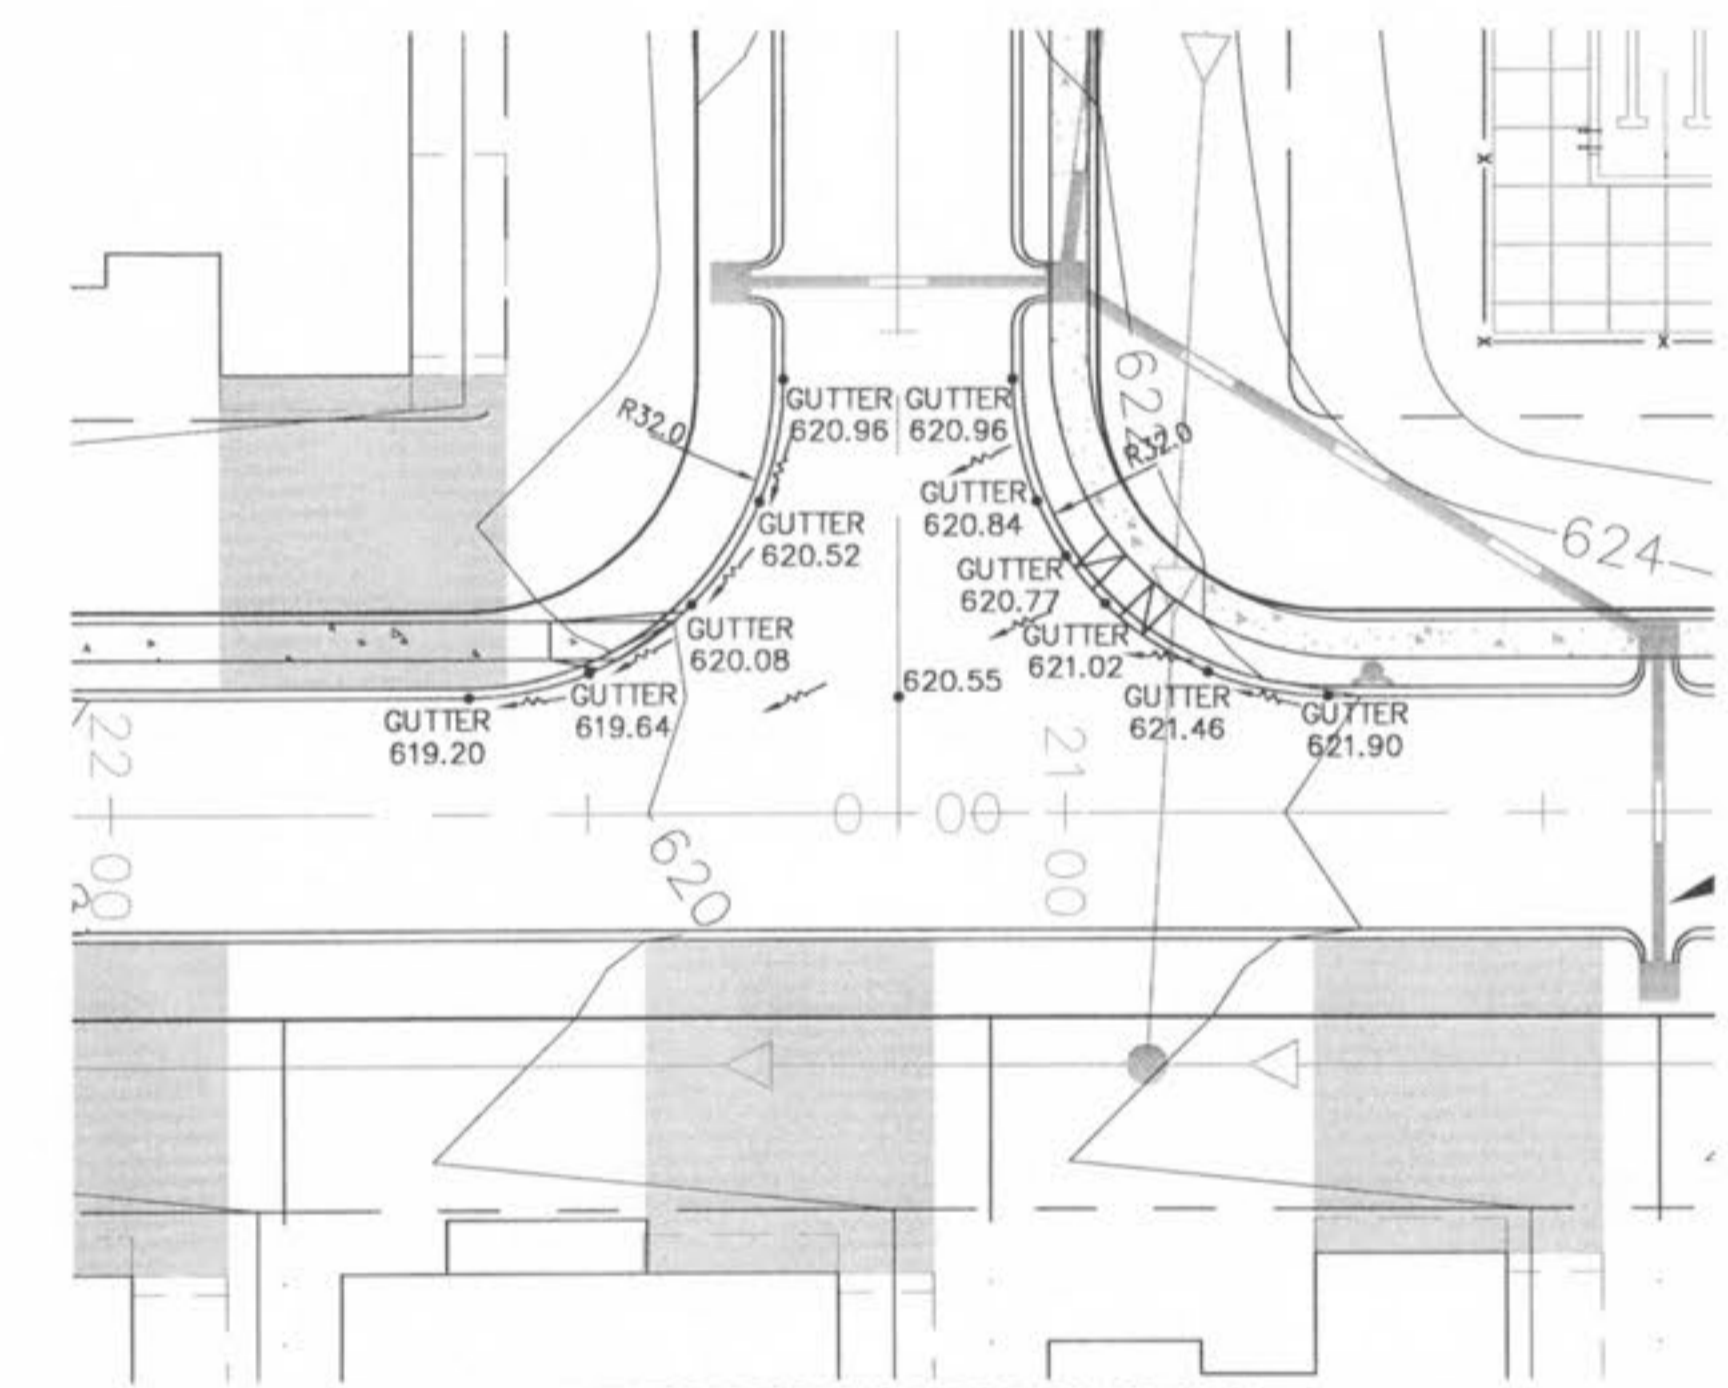

DATE	REVISIONS
8/24/07	OWNER/PM/SH/2/DUCKETT CREEK
9/14/07	OWNER COMMENTS
9/14/07	DUCKETT CREEK BINARY DISTRICT
10/19/07	CITY OF FALCON COMMENTS
10/23/07	CITY OF FALCON COMMENTS

DEVELOPER/OWNER:
 THE JONES COMPANY HOMES, L.L.C.
 16640 CHESTERFIELD GROVE, SUITE 200
 CHESTERFIELD, MO 63005
 PHONE: (636) 537-7192

THE PROFESSIONAL ENGINEER'S SIGNATURE AND PERSONAL SEAL APPEAR HEREON ASSUMES RESPONSIBILITY ONLY FOR WHAT APPEARS ON THIS PAGE, AND DISCLAIMS LIABILITY FOR ANY ERRORS OR OMISSIONS IN ANY OTHER PARTS OF THE PROJECT NOT SEPALED BY THE UNDERSIGNING PROFESSIONAL RELATING TO, OR INTENDED TO BE USED IN, ANY PART OF THIS PROJECT TO WHICH THIS PAGE REFERS.



PRESTON WOODS - PHASE II
 IMPROVEMENT PLANS
 PRESTON WOODS LANE
 O'FALCON, MO. 63366

WARPIING DETAILS

planning • engineering • surveying • landscape architecture
Cole and ASSOCIATES
 INCORPORATED
 10777 sunset office dr.
 saint louis, missouri 63127
 p. 314 984 9887 f. 314 984 0587

DESIGNED BY
 JKW

DRAWN BY
 KDK

CHECKED BY
 JFH

DATE
 6/14/07

Job Number
 07-0041

Sheet Number
 C7.0

USER: Mch041 TAB: C7.0
 DATE: Oct 23, 2007 12:09pm
 DRAWING: S:\035\035a2007\07-0041\C07-0041\IMPROVEMENT PLANS PHASE 2A\PLAN_C7.0 WARPIING PLAN.dwg