
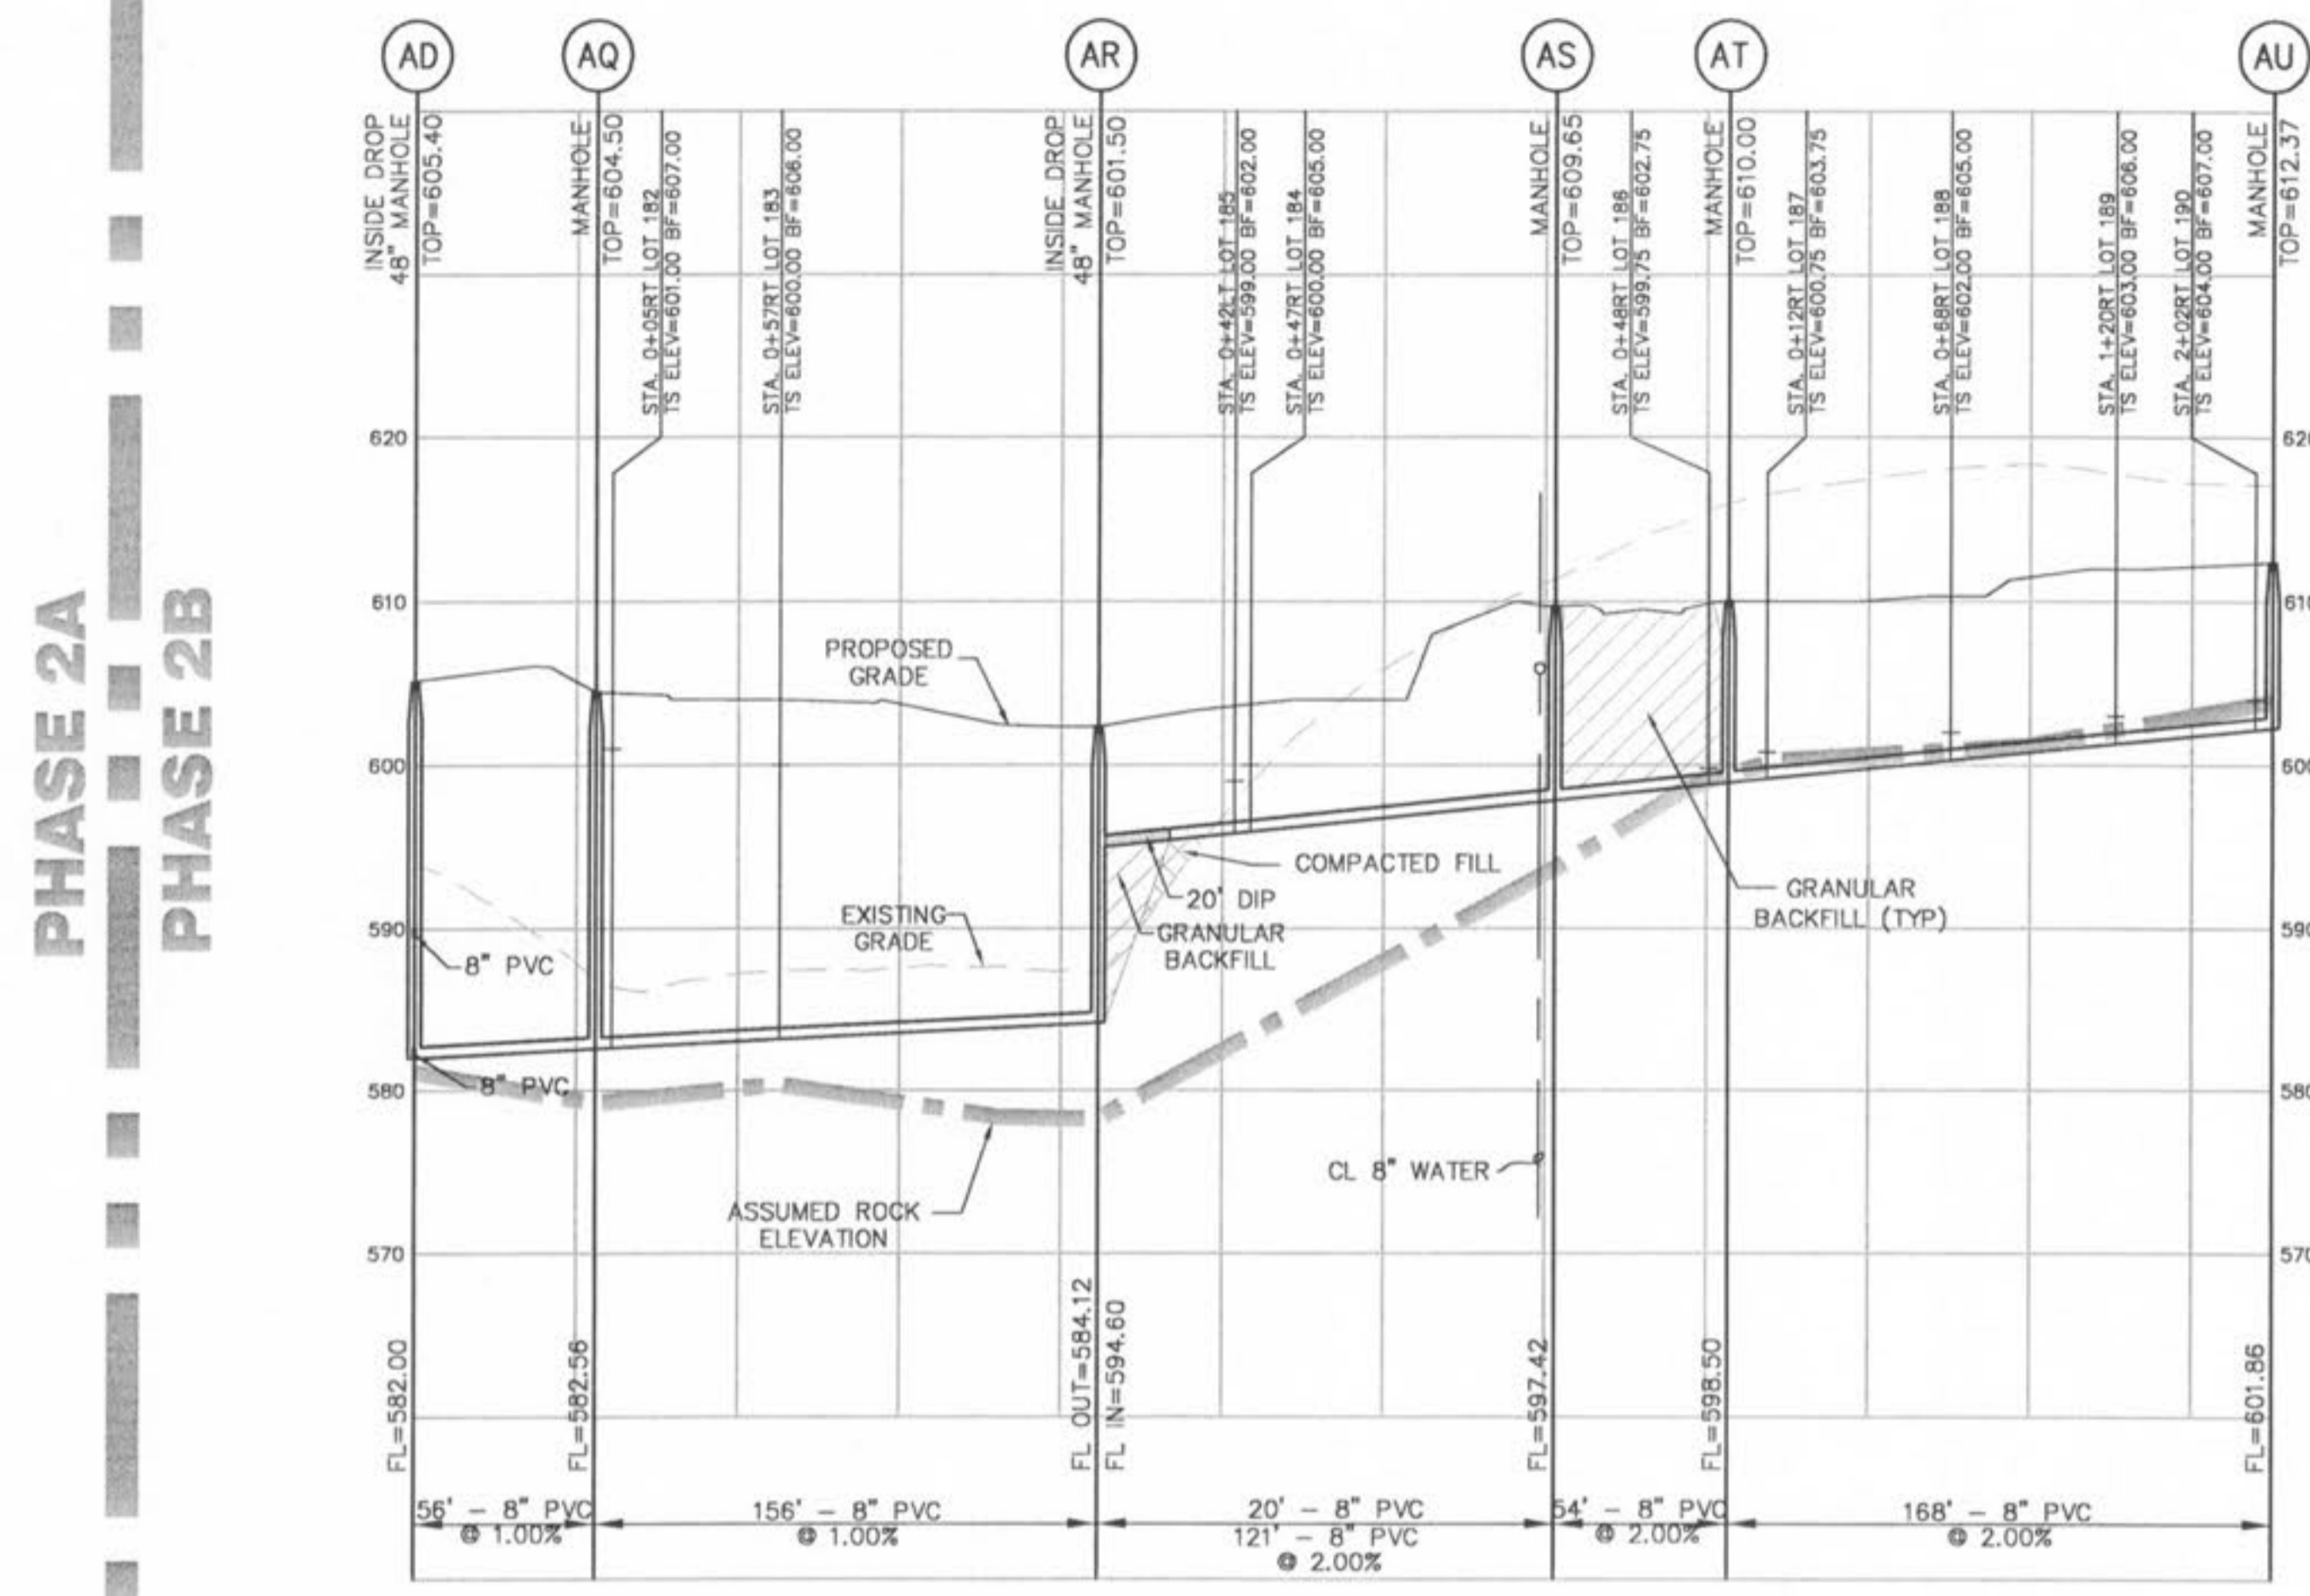
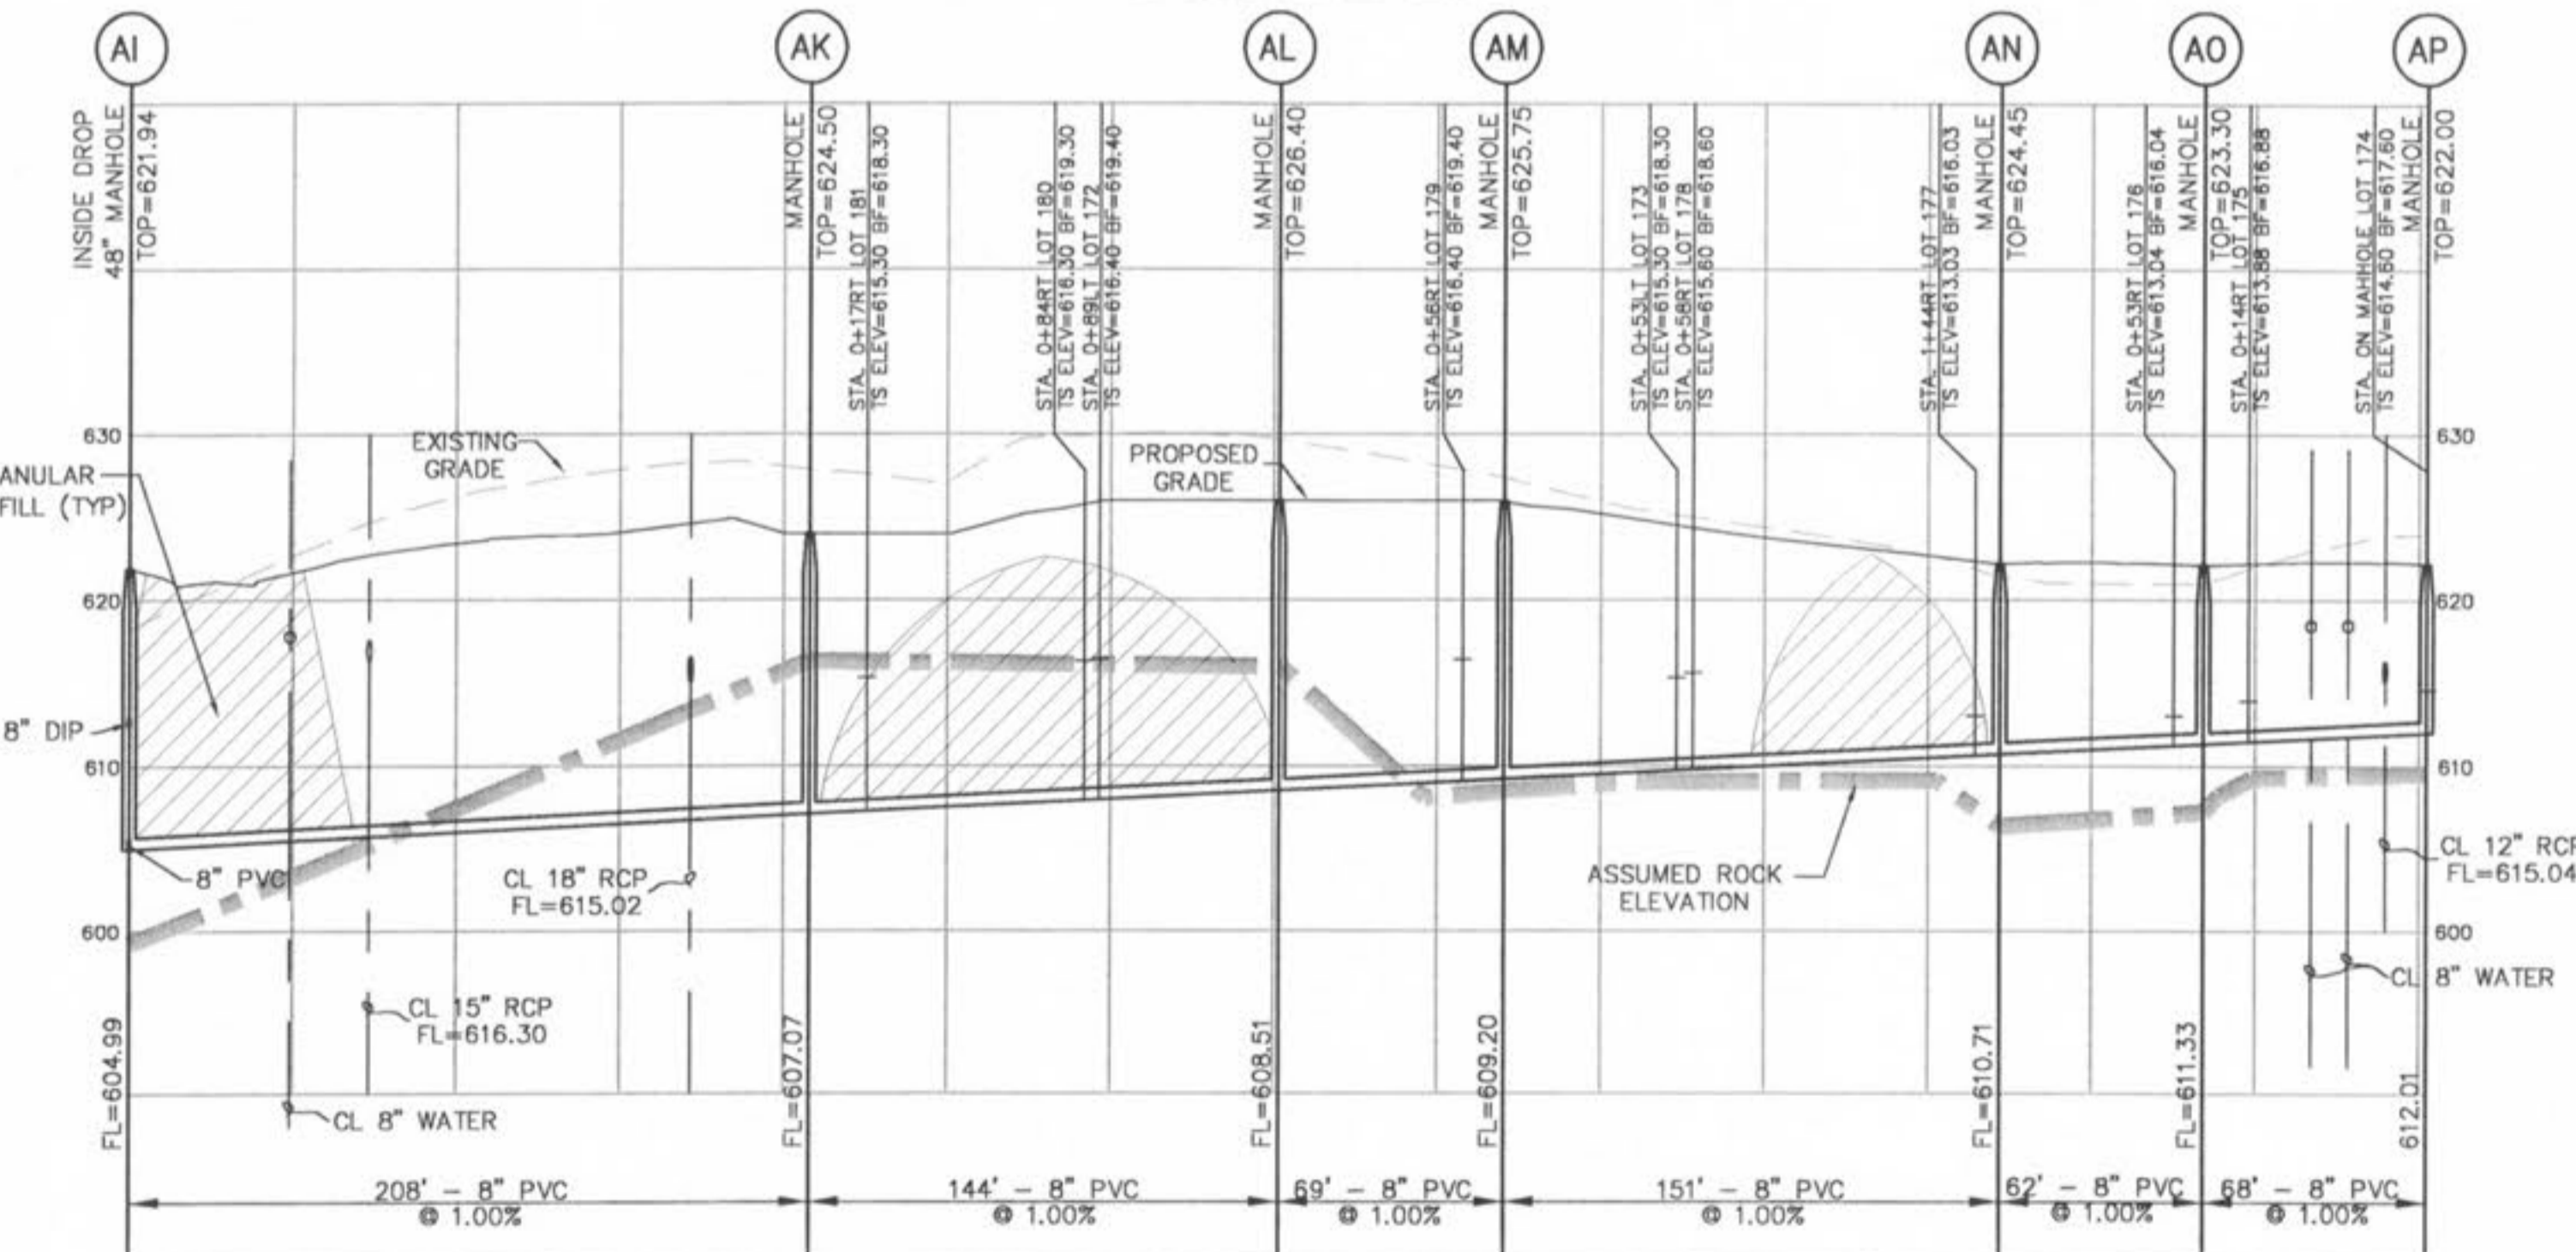


USER: knight TAB: C8.1
 DATE: Oct 23, 2007 - 12:08pm
 DRAWING: S:\055\0552007\07-0041\07-0041\07-0041\07-0041\07-0041\IMPROVEMENT PLANS PHASE 2\0_Plan_C80_SANITARY_PROFILES.dwg

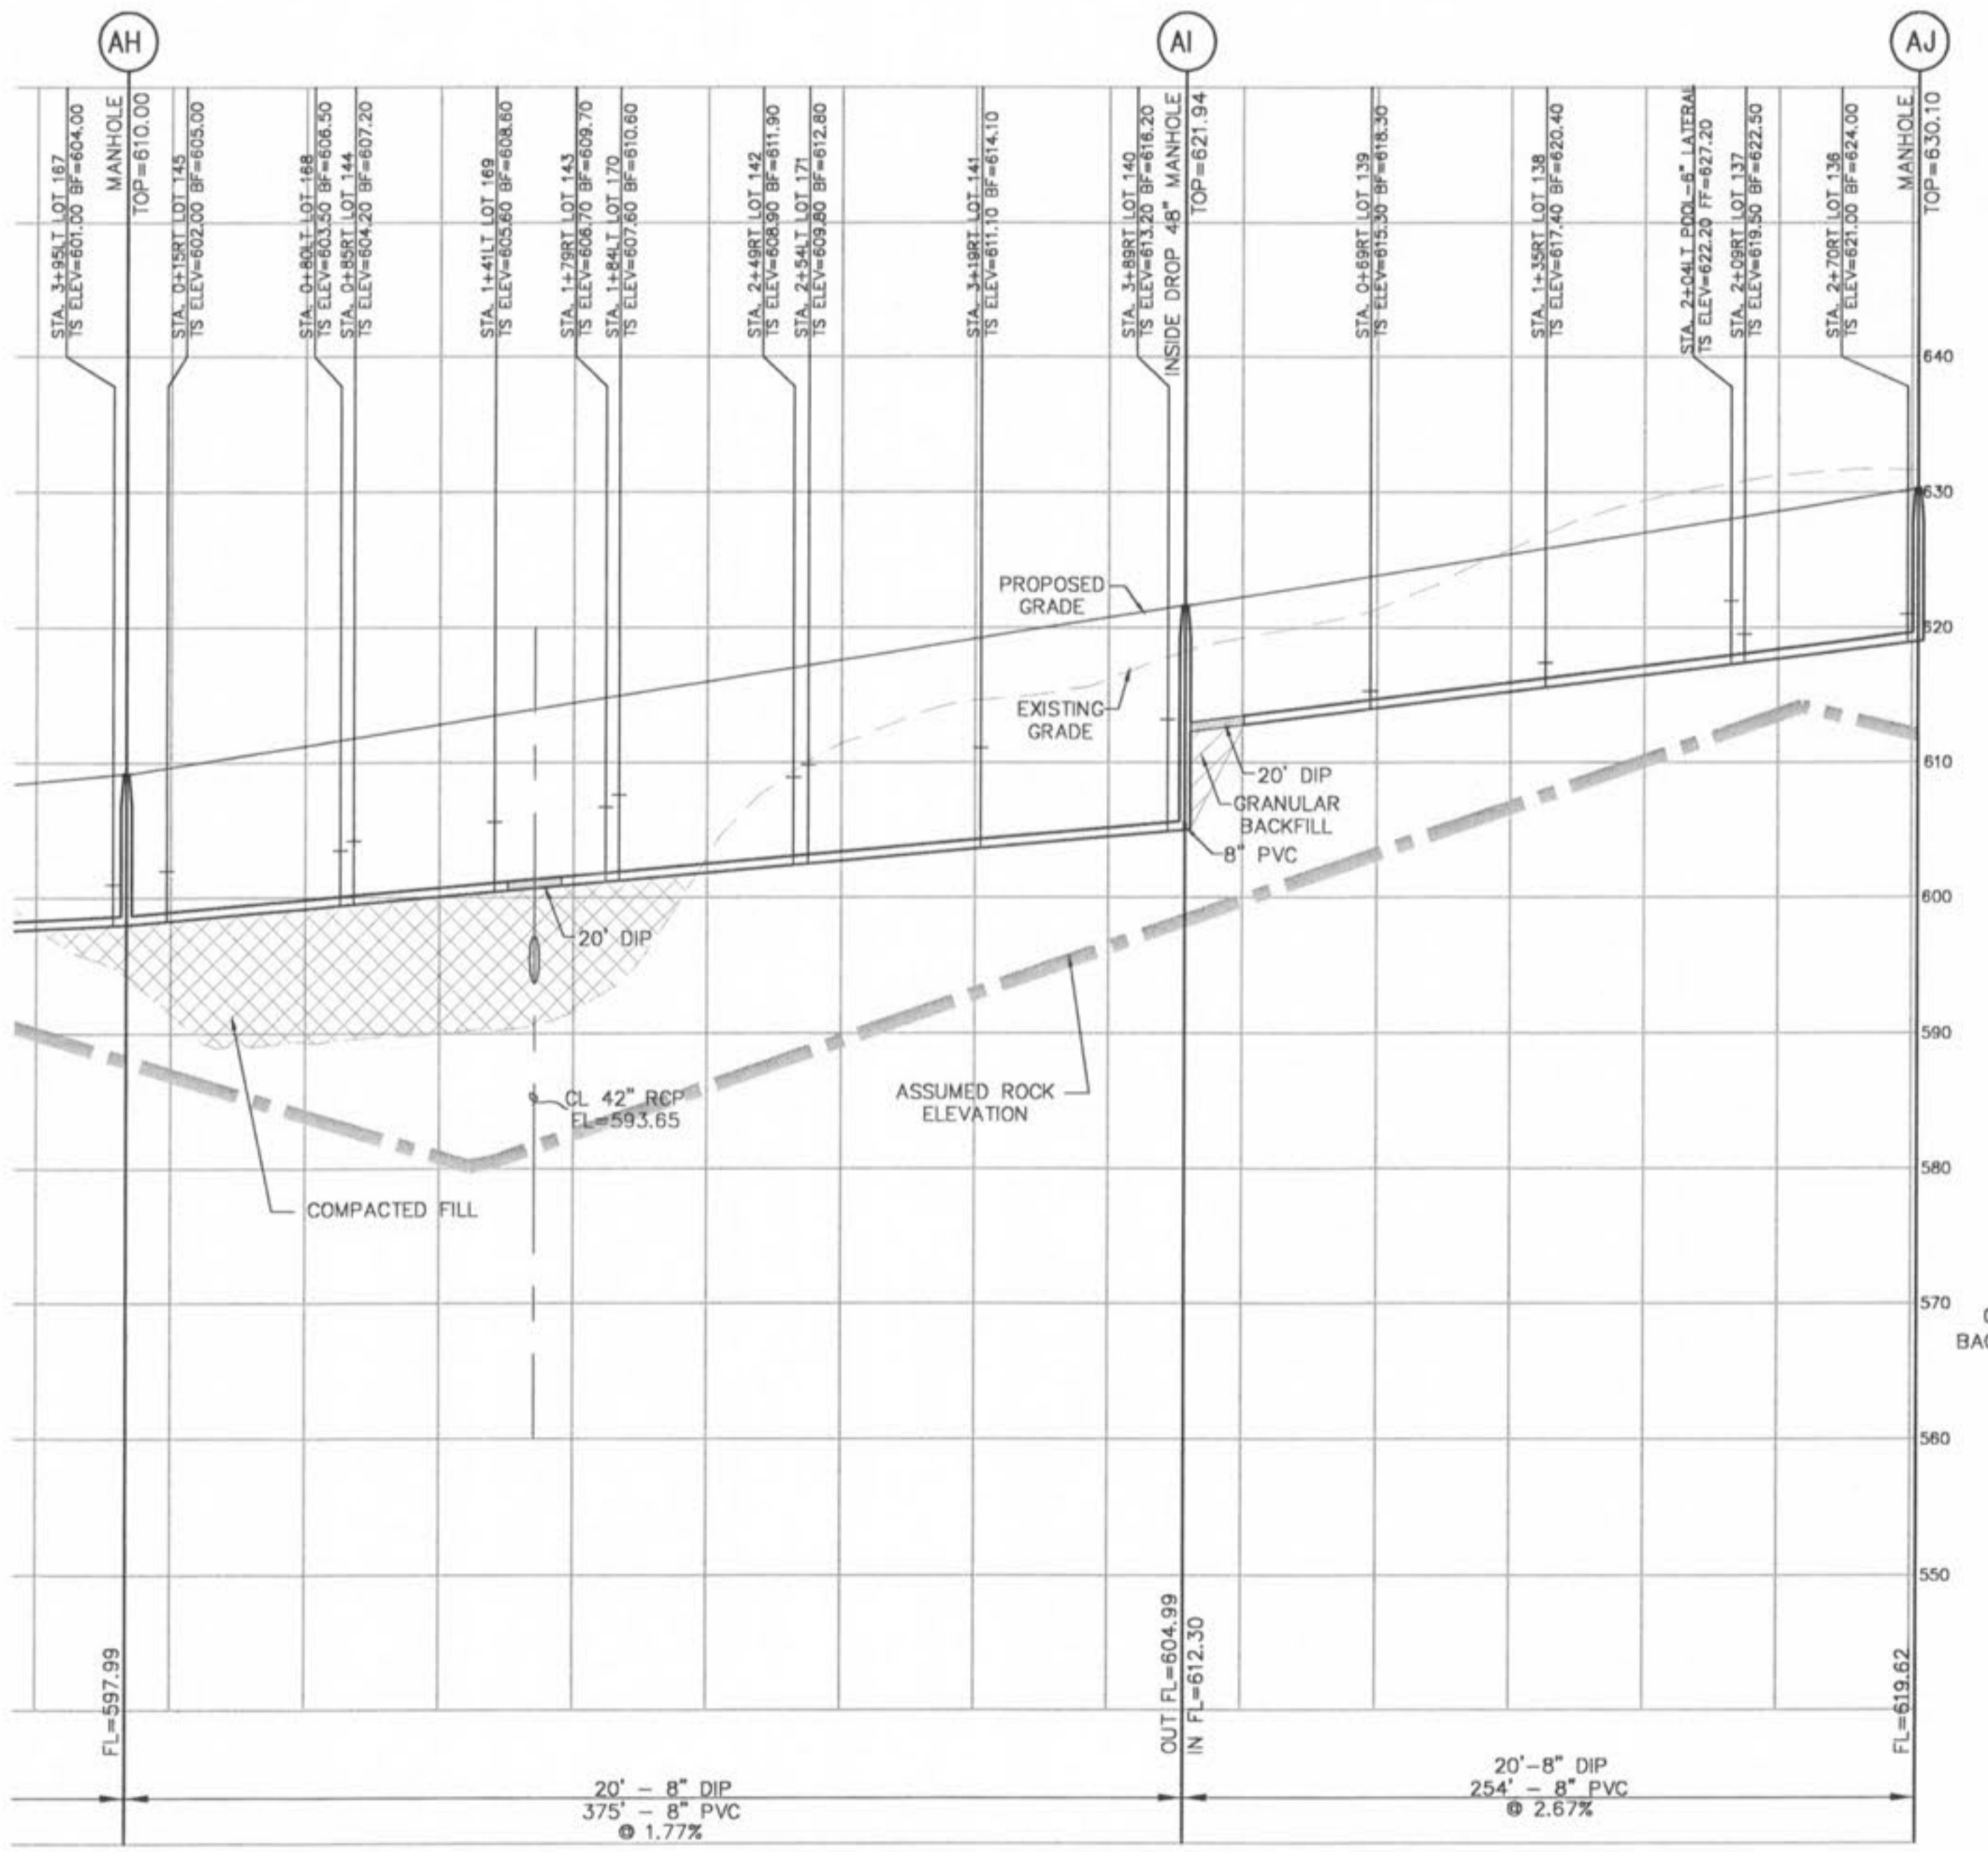

DATE	BY	REVISIONS
8/24/07	PKS/JS	OWNER REVIEW
9/14/07	PKS/JS	OWNER COMMENTS
9/14/07	PKS/JS	OWNER COMMENTS
10/18/07	PKS/JS	CITY OF FALLON COMMENTS
10/23/07	PKS/JS	CITY OF FALLON COMMENTS

THE JONES COMPANY HOMES, L.L.C.
 16640 CHESTERFIELD GROVE, SUITE 200
 CHESTERFIELD, MO 63005
 PHONE: (636) 537-7192

THE PROFESSIONAL ENGINEER'S SEAL AND SIGNATURE ARE REQUIRED FOR ALL APPROVALS.
 ASSUMES RESPONSIBILITY ONLY FOR WHAT APPEARS ON THIS PLAN, AND DISCLAIMS
 RESPONSIBILITY FOR ANY INFORMATION NOT SHOWN OR FOR ANY OTHER USE.
 SPECIFICATIONS, STANDARD SPECIFICATIONS, AND ALL OTHER PLANS
 SHALL BE REFERRED TO FOR DETAILS. THE PROFESSIONAL ENGINEER'S SEAL
 SHALL BE PLACED ON THIS PLAN IN THE MANNER AND LOCATION INDICATED.
 FOR ANY PART OR PARTS OF THIS PROJECT TO WHICH THIS SEAL APPLIES.



PRESTON WOODS - PHASE II
 IMPROVEMENT PLANS
 PRESTON WOODS LANE
 O'FALLON, MO. 63366

SANITARY SEWER PROFILES

planning • engineering • surveying • landscape architecture

Gole
 and ASSOCIATES
 INCORPORATED

10777 sunset office dr.
 saint louis, missouri 63127
 p: 314 984 9887 f: 314 984 0587

DESIGNED BY	JKW
DRAWN BY	KDK
CHECKED BY	JFH
DATE	6/14/07
Job Number	07-0041
Sheet Number	C8.1

SCALE:
 1" = 50' HORIZ.
 1" = 10' VERT.